
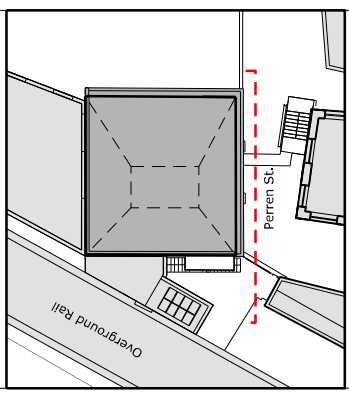


All drawings to be read in conjunction with structural engineers' and service engineers' drawings

A3

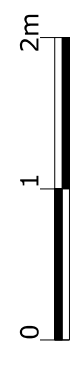

KEY

Rev 11 28.10.14 NMA Planning Application Note

Building Control Complete Building Control

Services Synergy

Structures Fluid Structures

Client Nicole Verity


Project title UNIT D, IMPERIAL WORKS NW5 3ED

Drawing Title PROPOSED NORTH ELEVATION


SCALE 1:50 on A3

Project No. 241 Drawing no. 311 Revision I1

Status - Date of Issue 28.10.14

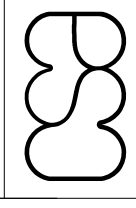

Clive Sall Architecture Ltd. 2 Providence Yard Ezra Street London E2 7RJ

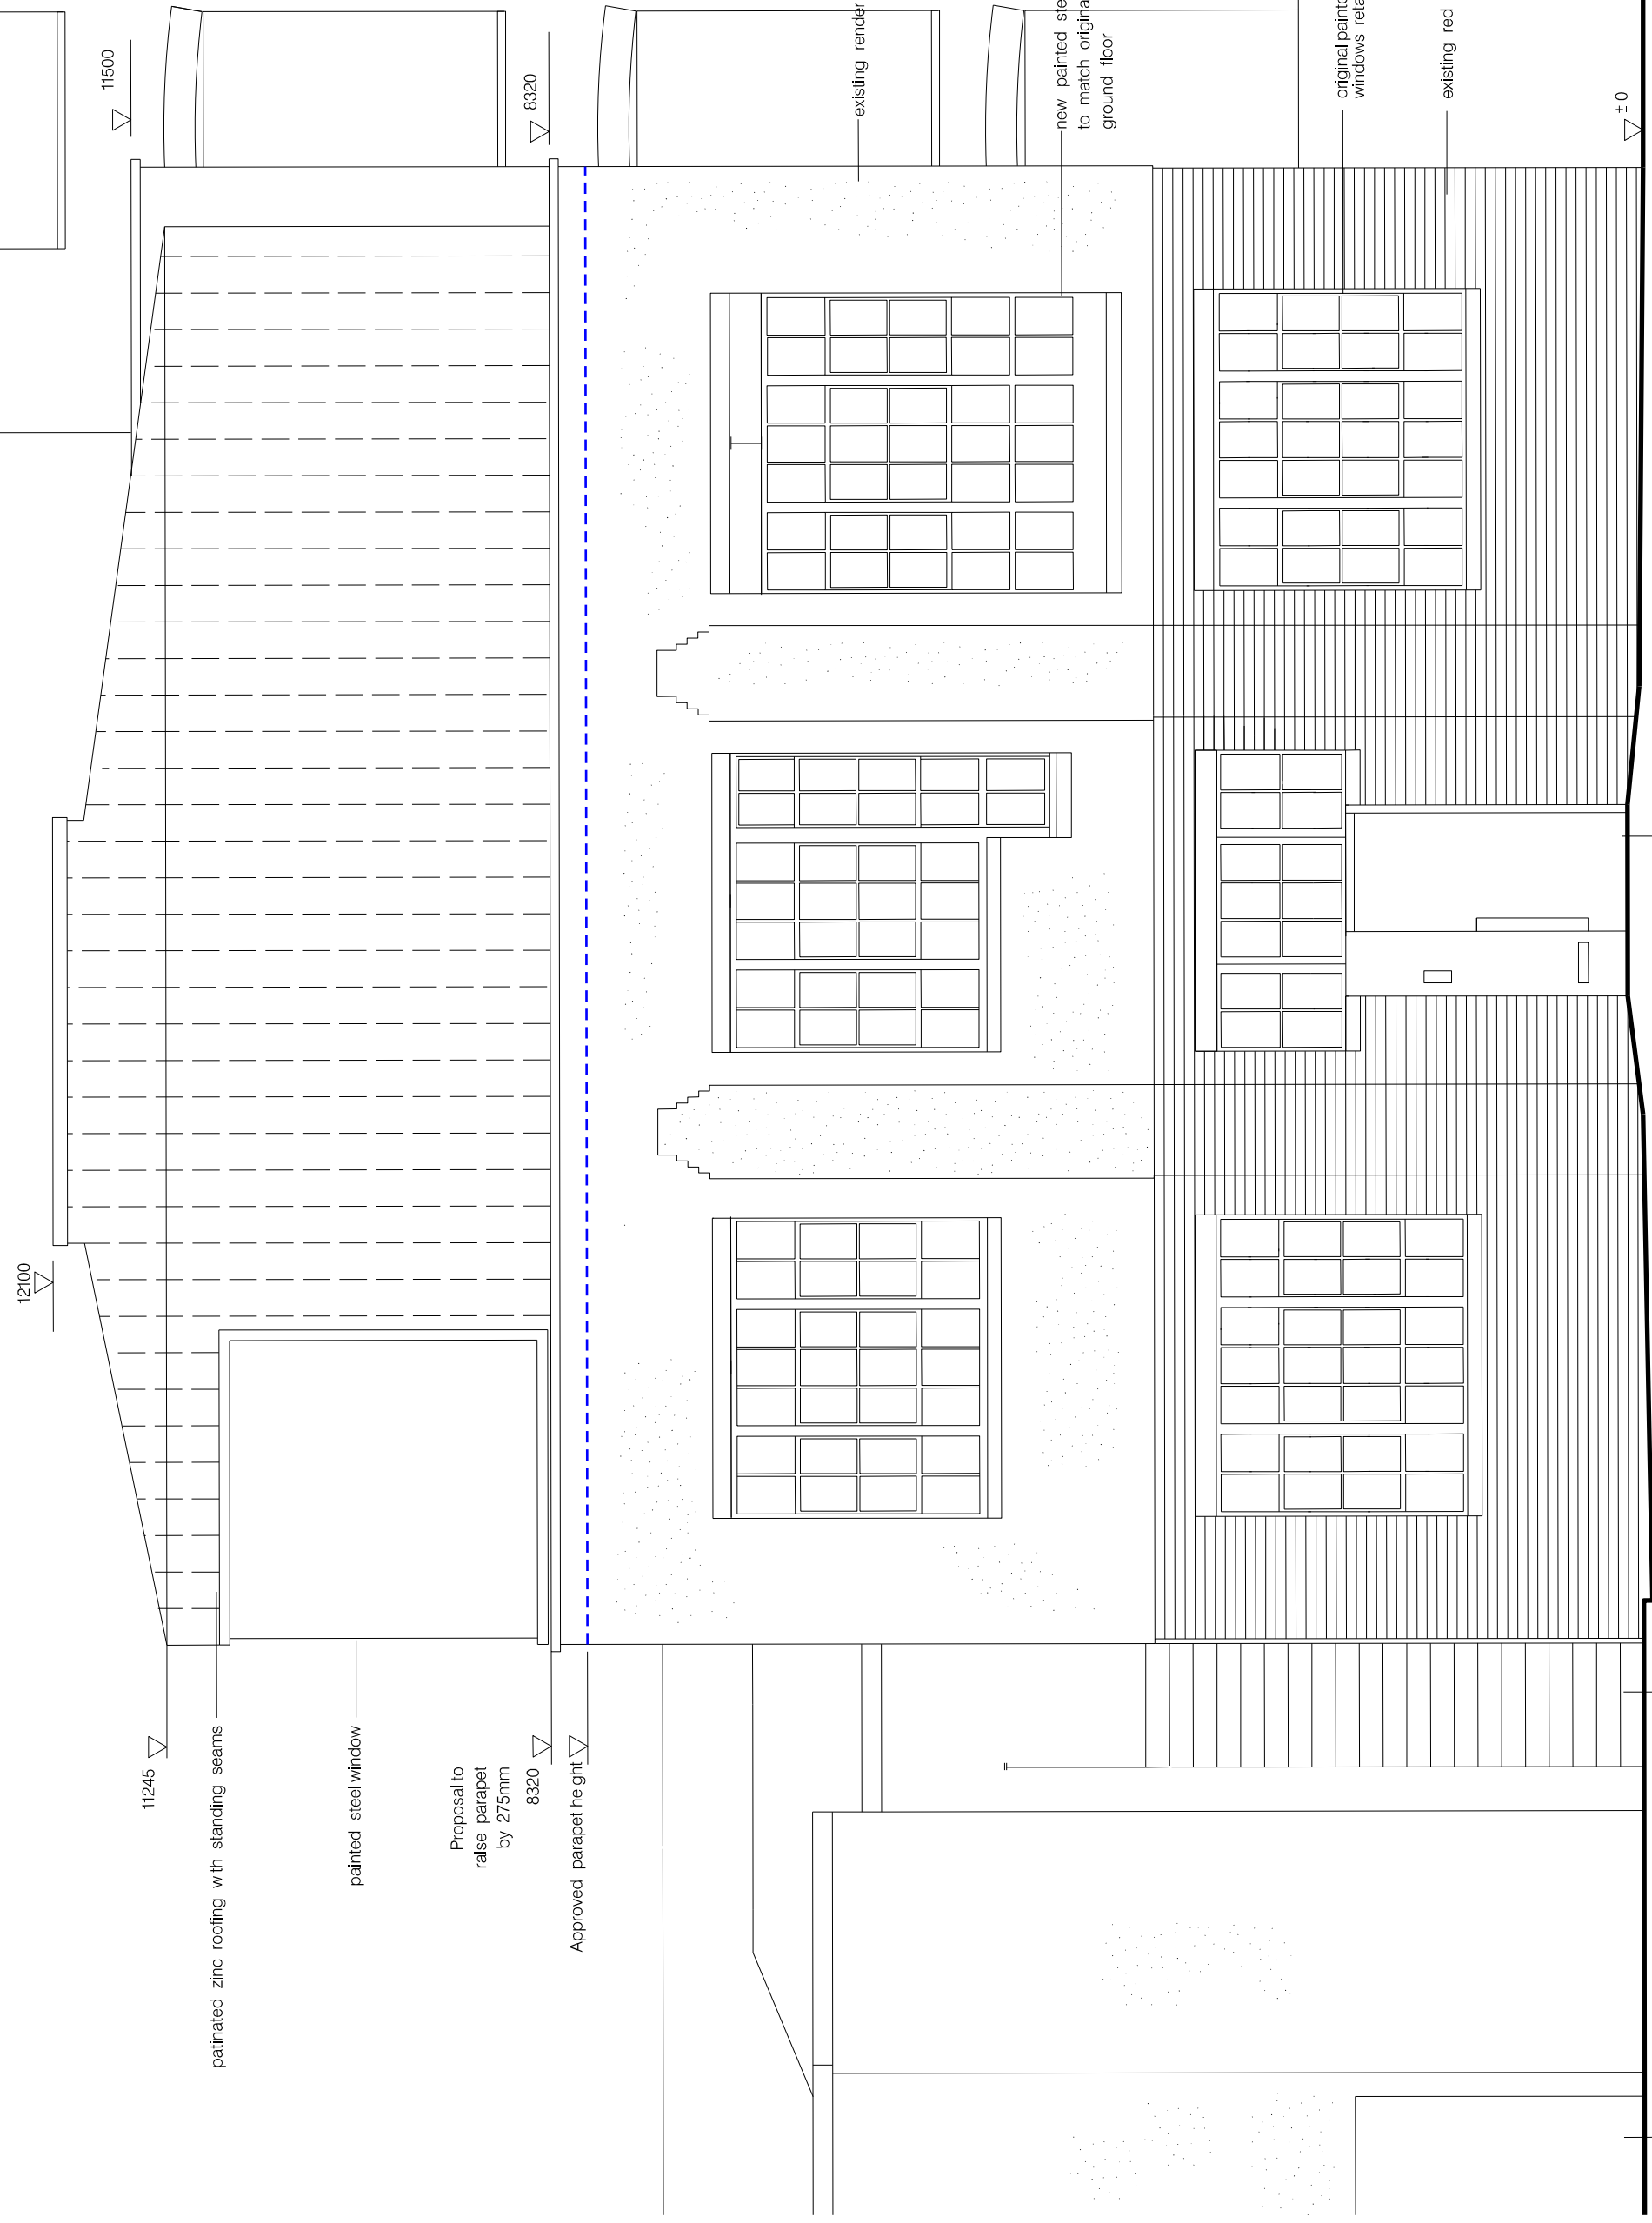

12100

11500

11245

8320

8320

±0

patinated zinc roofing with standing seams

Painted steel window

Proposal to raise parapet by 275mm

Approved parapet height

existing render re-painted

new painted steel windows to match original on ground floor

original painted steel windows retained

existing red brick

storage acces

new painted steel stairs

new painted steel door