


- 1. kitchen
- 2. dining
- 3. office
- 4. storage
- 5. utility room/wc
- 6. proposed extension
- 7. side passage
- 8. shed
- 9. proposed patio door
- 10. Rear garden

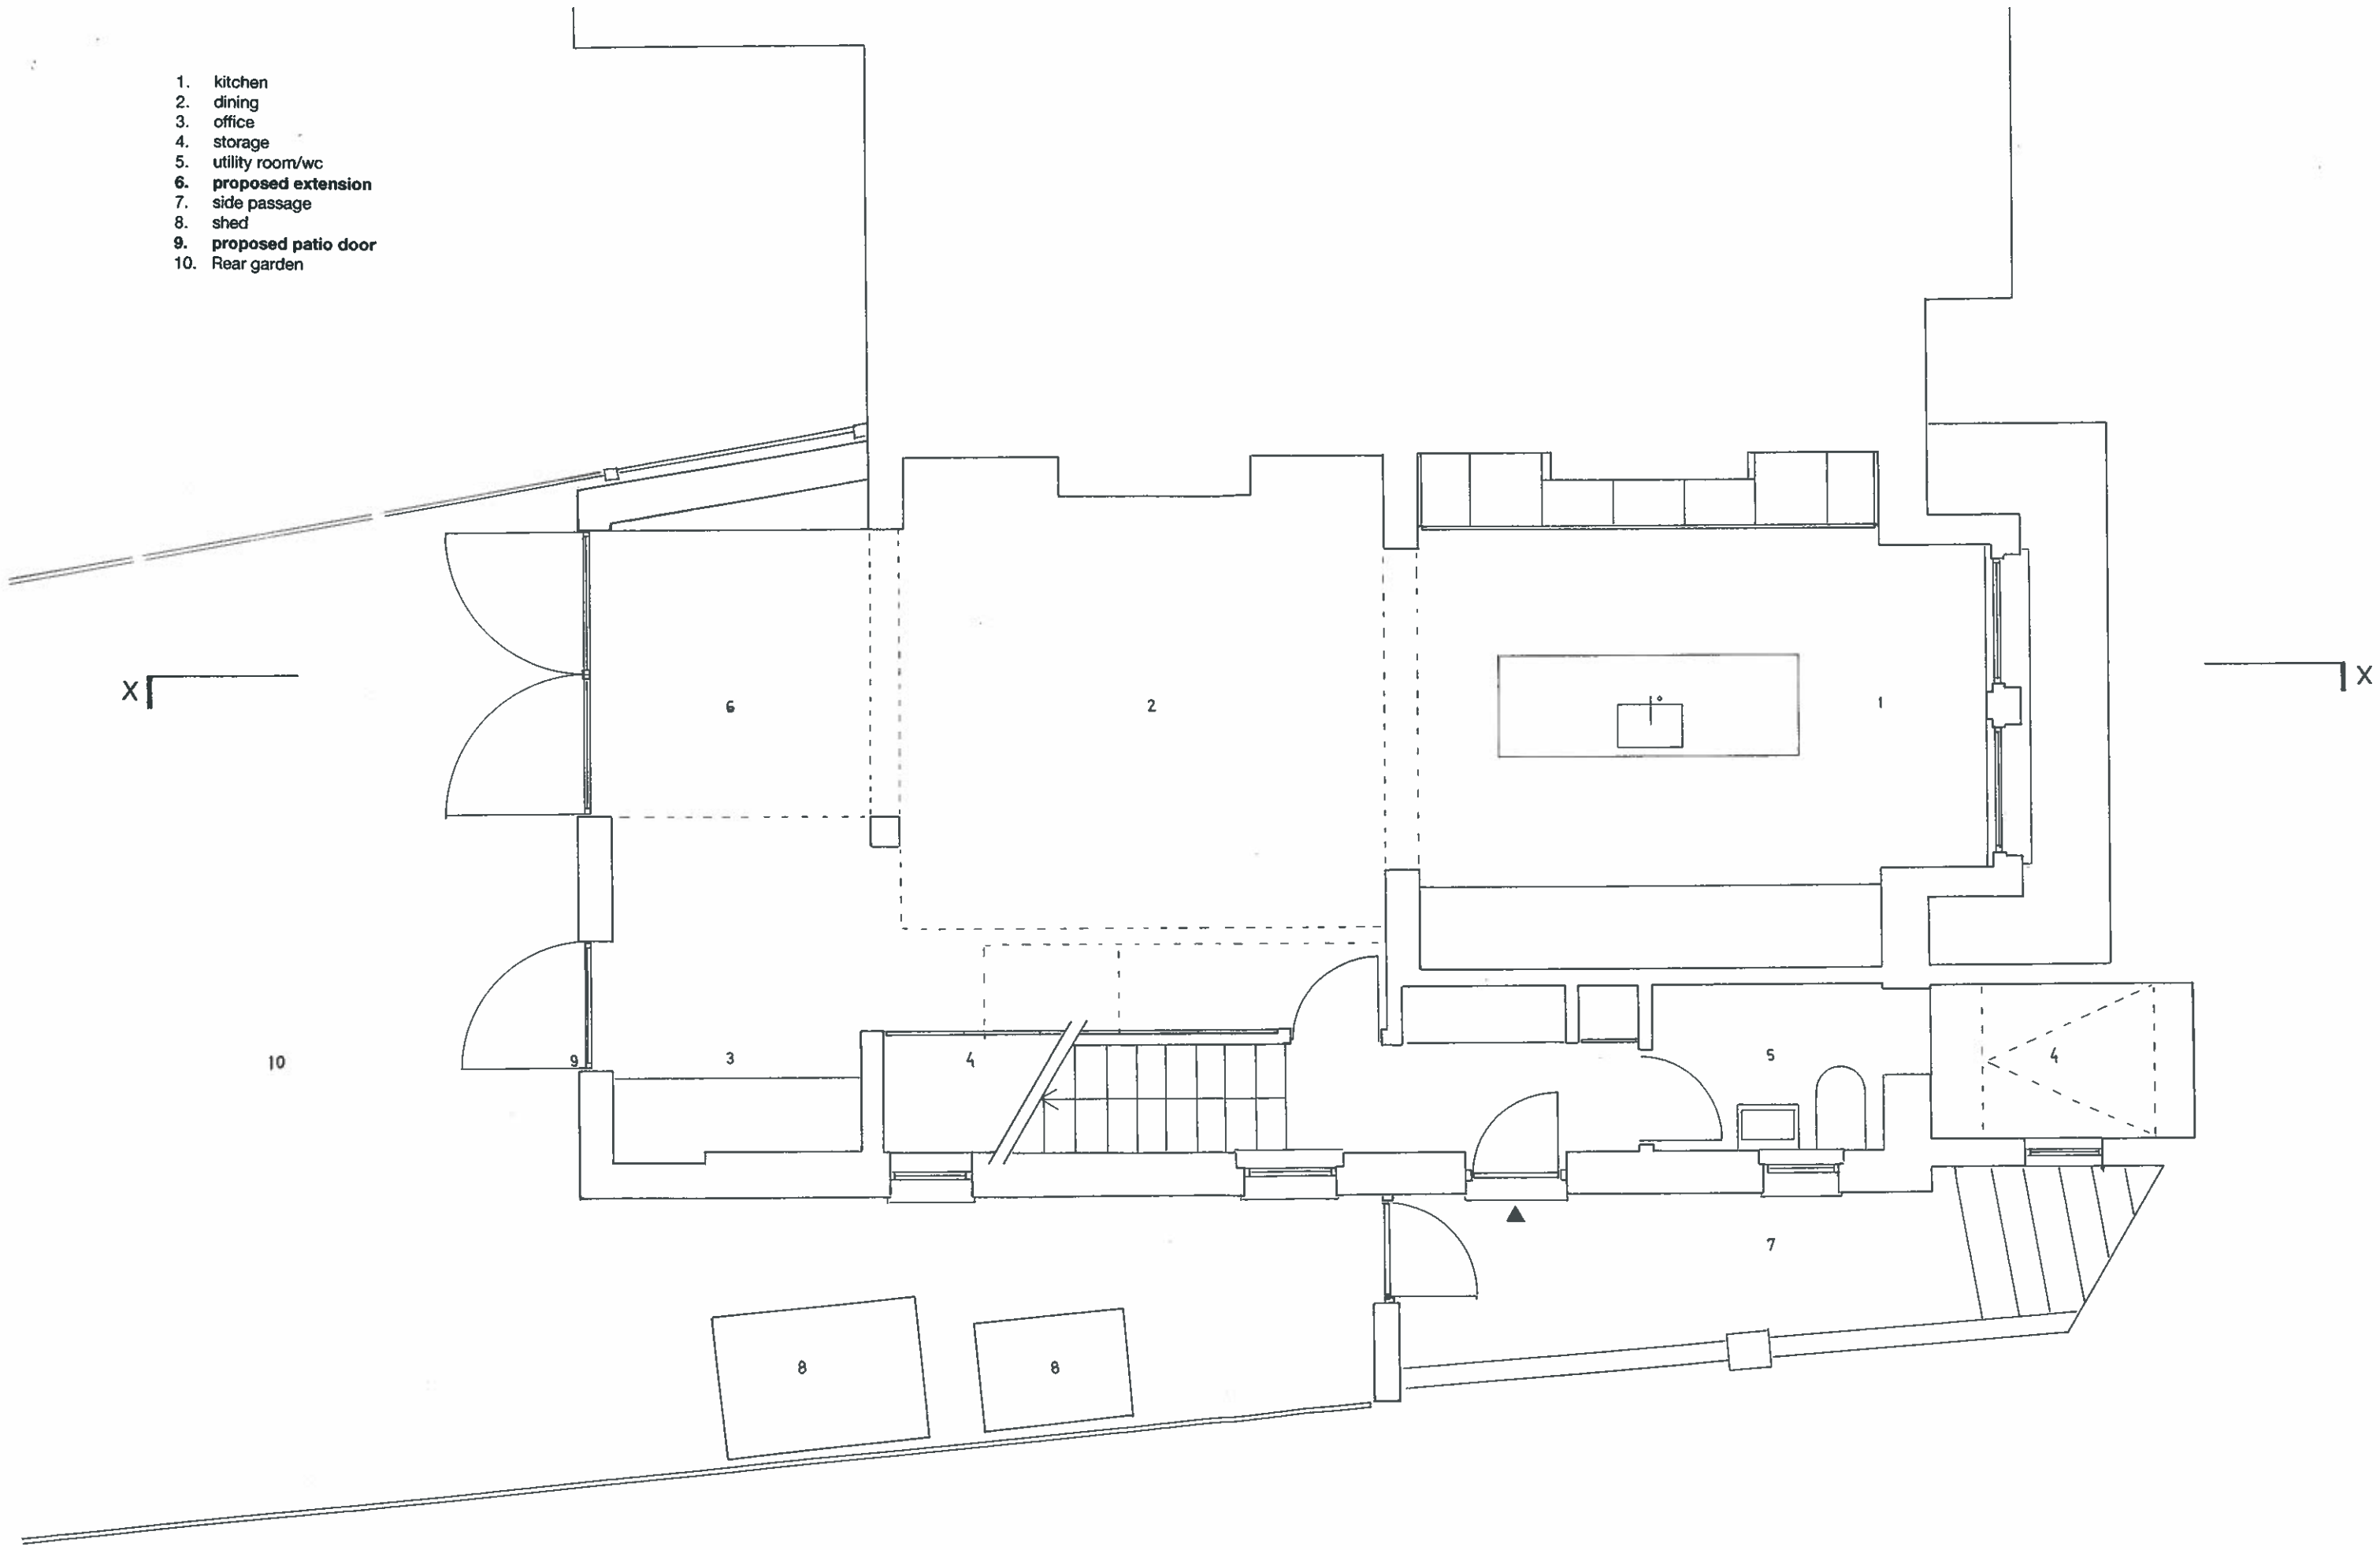

These drawings are for planning purposes only

34 LAURIER ROAD NW5 1SJ


LOWER GROUND FLOOR PLAN, PROPOSED

SCALE 1:50

OCTOBER 2014 DRW NO 12

- 1. steps to front door
- 2. steps to lower ground floor entrance/garden
- 3. hall
- 4. bathroom
- 5. proposed extension with glass roof
- 6. gutter
- 7. brick boundary wall
- 8. front reception
- 9. rear reception

These drawings are for planning purposes only

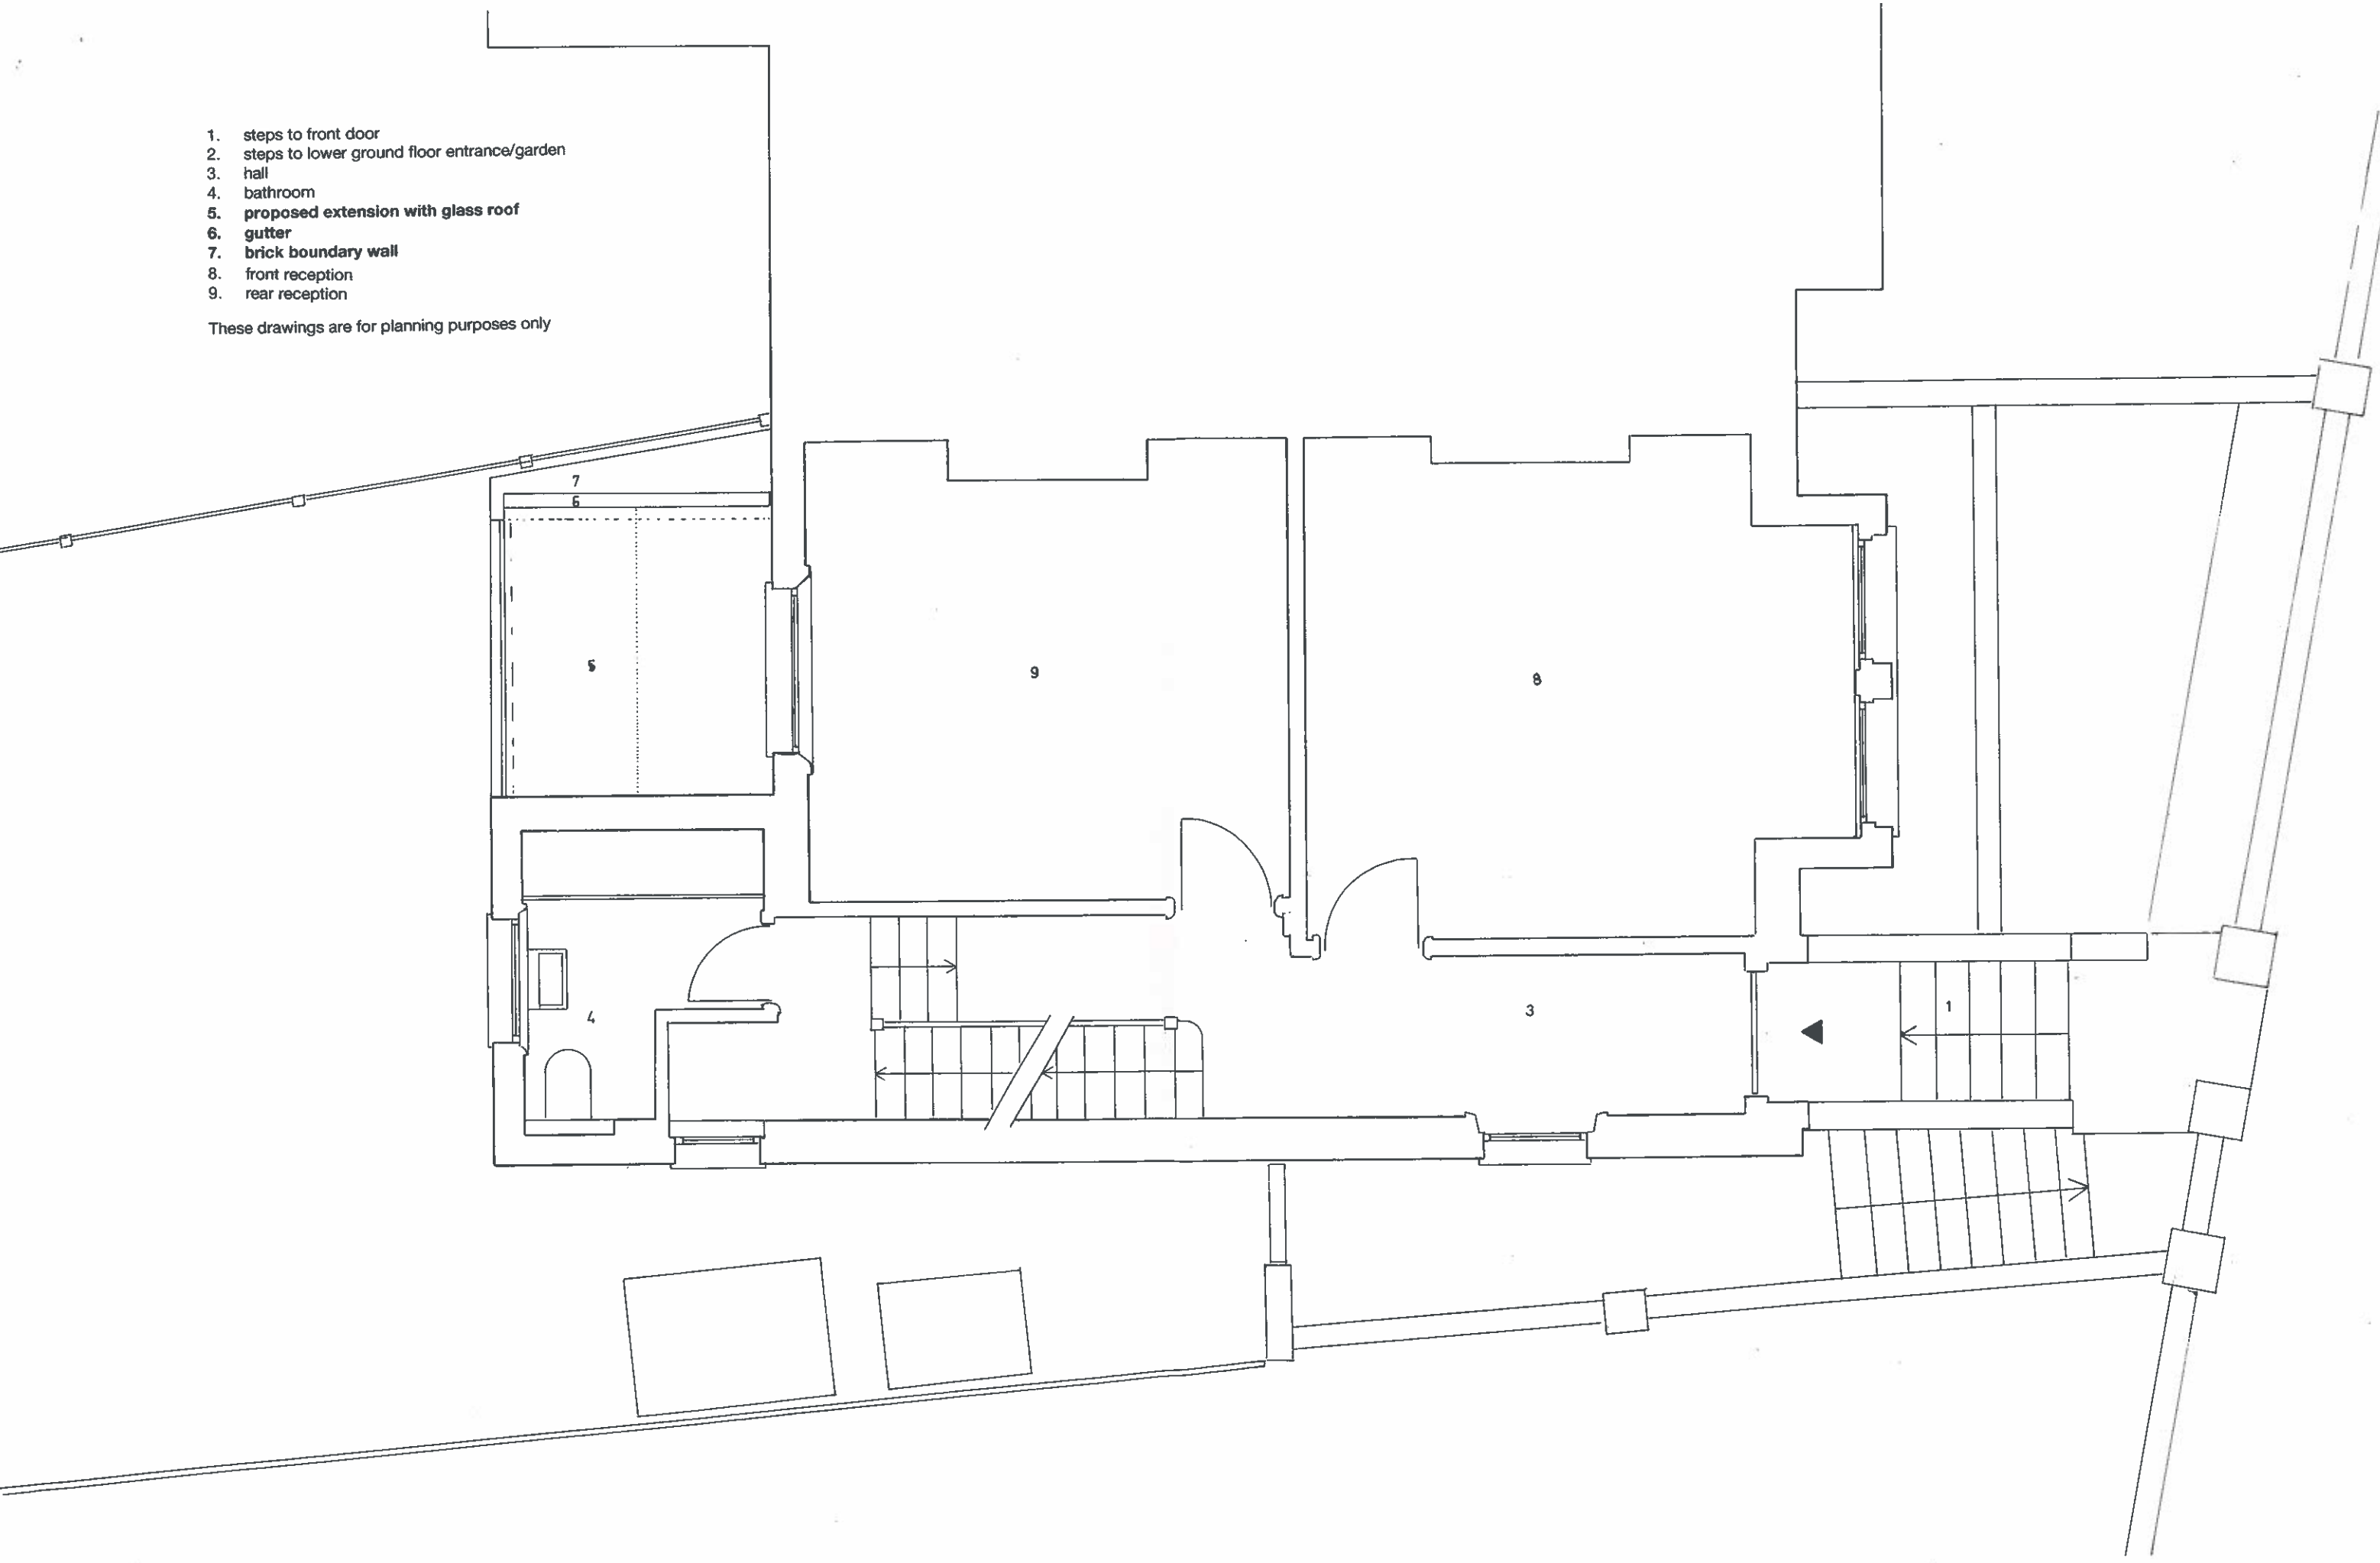

These drawings are for planning purposes only