


DOOR ELEVATION (TYPE D1)
typical new door elevation to new
doors


DOOR SECTION

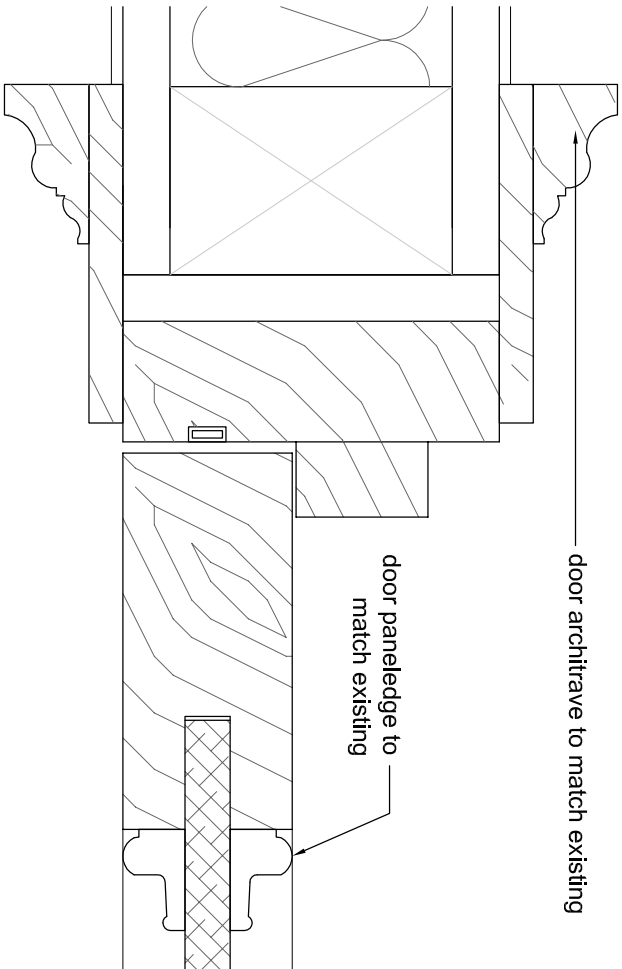


typical architrave detail 1:2
to match existing



existing architrave from first floor

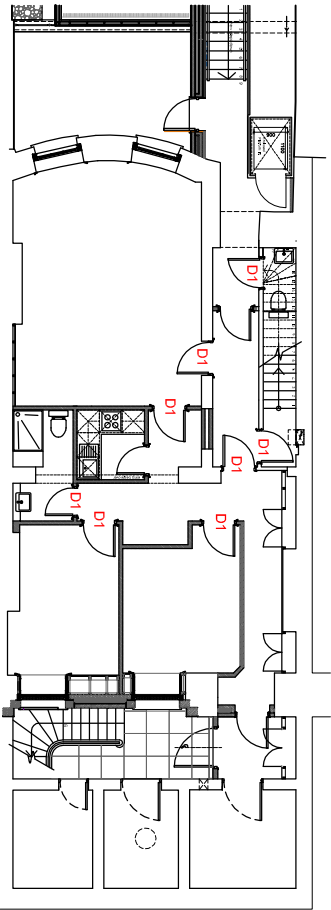


BASEMENT FLOOR PLAN

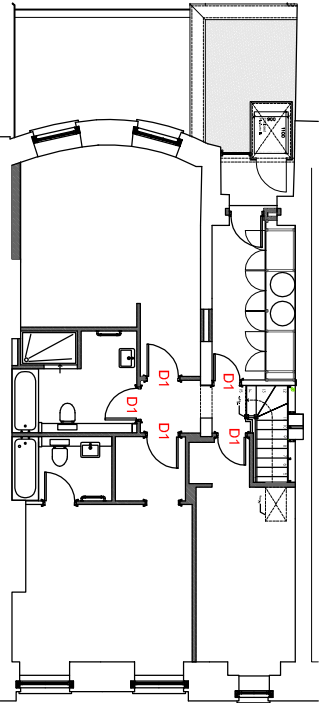


SECOND FLOOR PLAN

NOTE: THESE NEW DOOR TO BE USED IS ALL AREA NOTED **D1**


Condition 5 (a)
Plan, elevation and section drawings of
all new doors at a scale of 1:10 with
typical moulding and architrave details at
a scale of 1:1

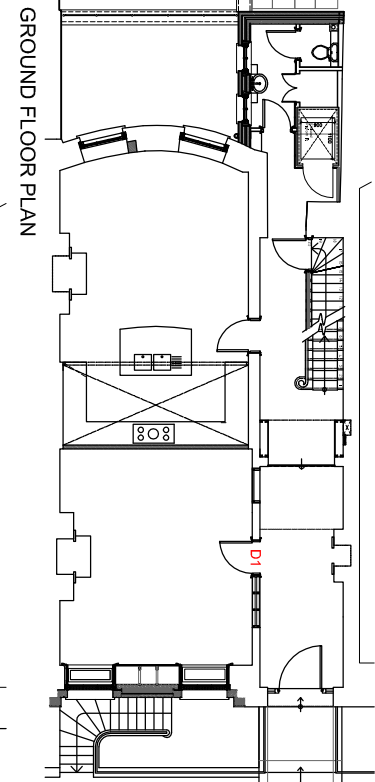

GROUND FLOOR PLAN

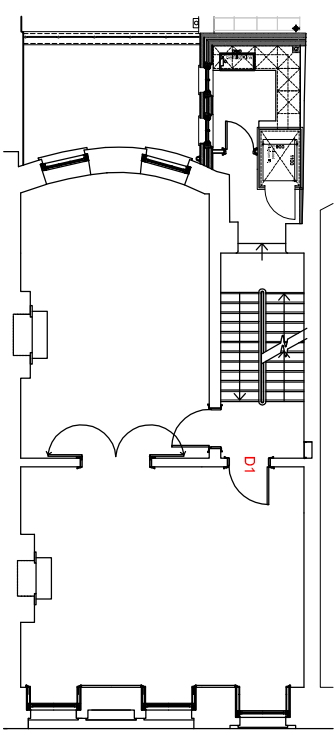

FIRST FLOOR PLAN

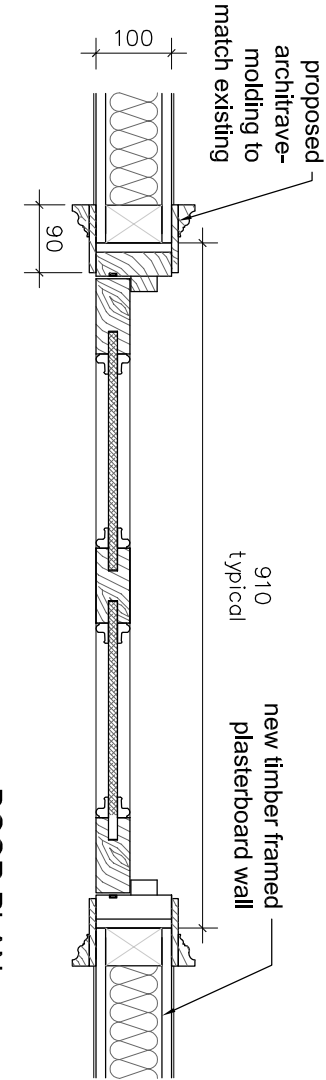

DOOR PLAN

SECOND FLOOR PLAN

BROOKS / MURRAY

ARCHITECTS

8-10 NEW NORTH PLACE
LONDON EC2A 4JA
TEL 020 7739 9955
FAX 020 7739 9944

architects@brooksmurray.com

CLIENT:

Clarke Design and Build

JOB:

7 fitzroy square
& 11 Grafton Mews
London W1T 5HL

DATE: 20.11.13

SCALE: as shown @ A3

DRAWING TITLE:
Details in reference to
condition 5

DRAWING NUMBER:
LB 05a 002