



1 ELEVATION

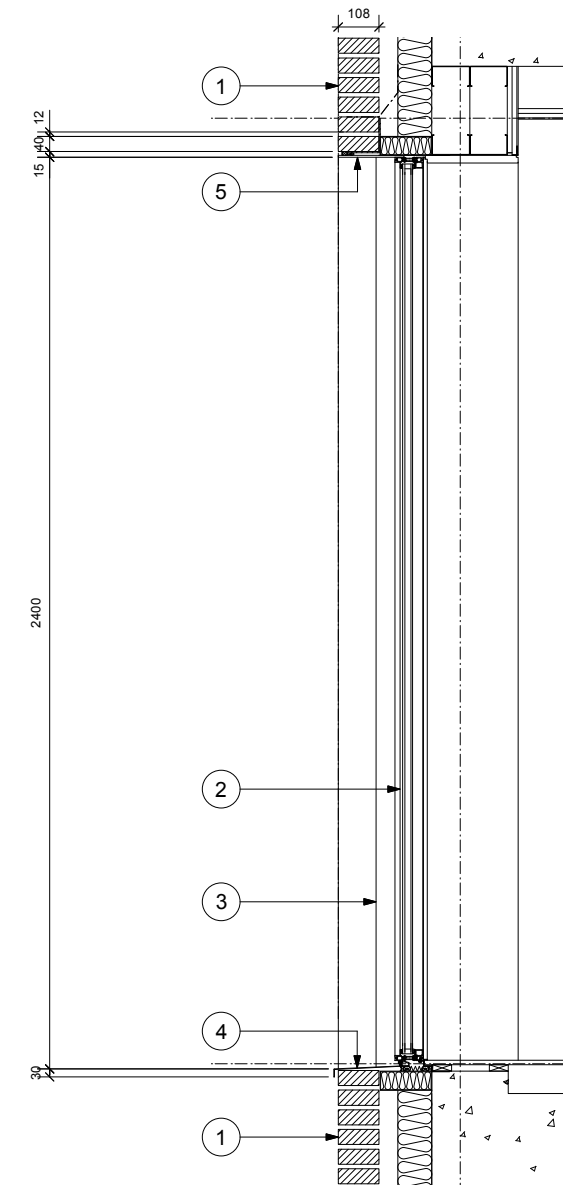

3 SECTION BB

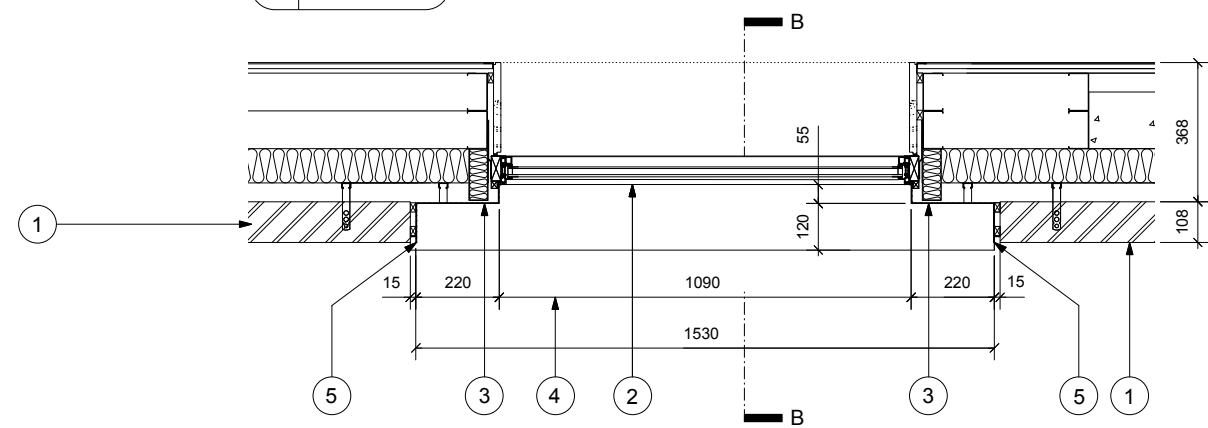

2 SECTION AA

- 03/10/14  
KEY
- 1 Petersen D48 FF brick in English Bond
  - 2 Powder coated fixed metal window - Ral 1035
  - 3 Powder coated cladding - Ral 1035
  - 4 Powder coated metal cill
  - 5 Powder coated metal reveal to windows

**GENERAL NOTES:**  
Do not scale from this drawing.  
Check drawing on receipt and immediately report any discrepancies to the Architect.  
Verify all dimensions and levels on site prior to construction.  
The contents of this drawing are Stiff + Trevillion Architects LLP copyright and shall not be re-used without their written permission.

REVISION - P  
1. ISSUED FOR PLANNING

**PLANNING**

**Stiff + Trevillion**

Stiff + Trevillion Architects Ltd  
16 Woodfield Road  
London W9 2BE  
T +44(0)20 8960 5550  
F +44(0)20 8969 8668  
mail@stiffandtrevillion.com  
www.stiffandtrevillion.com

Project <b>1-5 PORTPOOL LANE LONDON EC1N 7UU</b>		
Drawing <b>FRONT ELEVATION TYPICAL FIXED WINDOW DETAIL</b>		
Project No <b>3622</b>	Drawing No <b>300</b>	Revision <b>P</b>
Scale 1:10 @ A1 1:20 @ A3	Date SEPTEMBER 2014	Revised