



EXISTING GROUND FLOOR PLAN

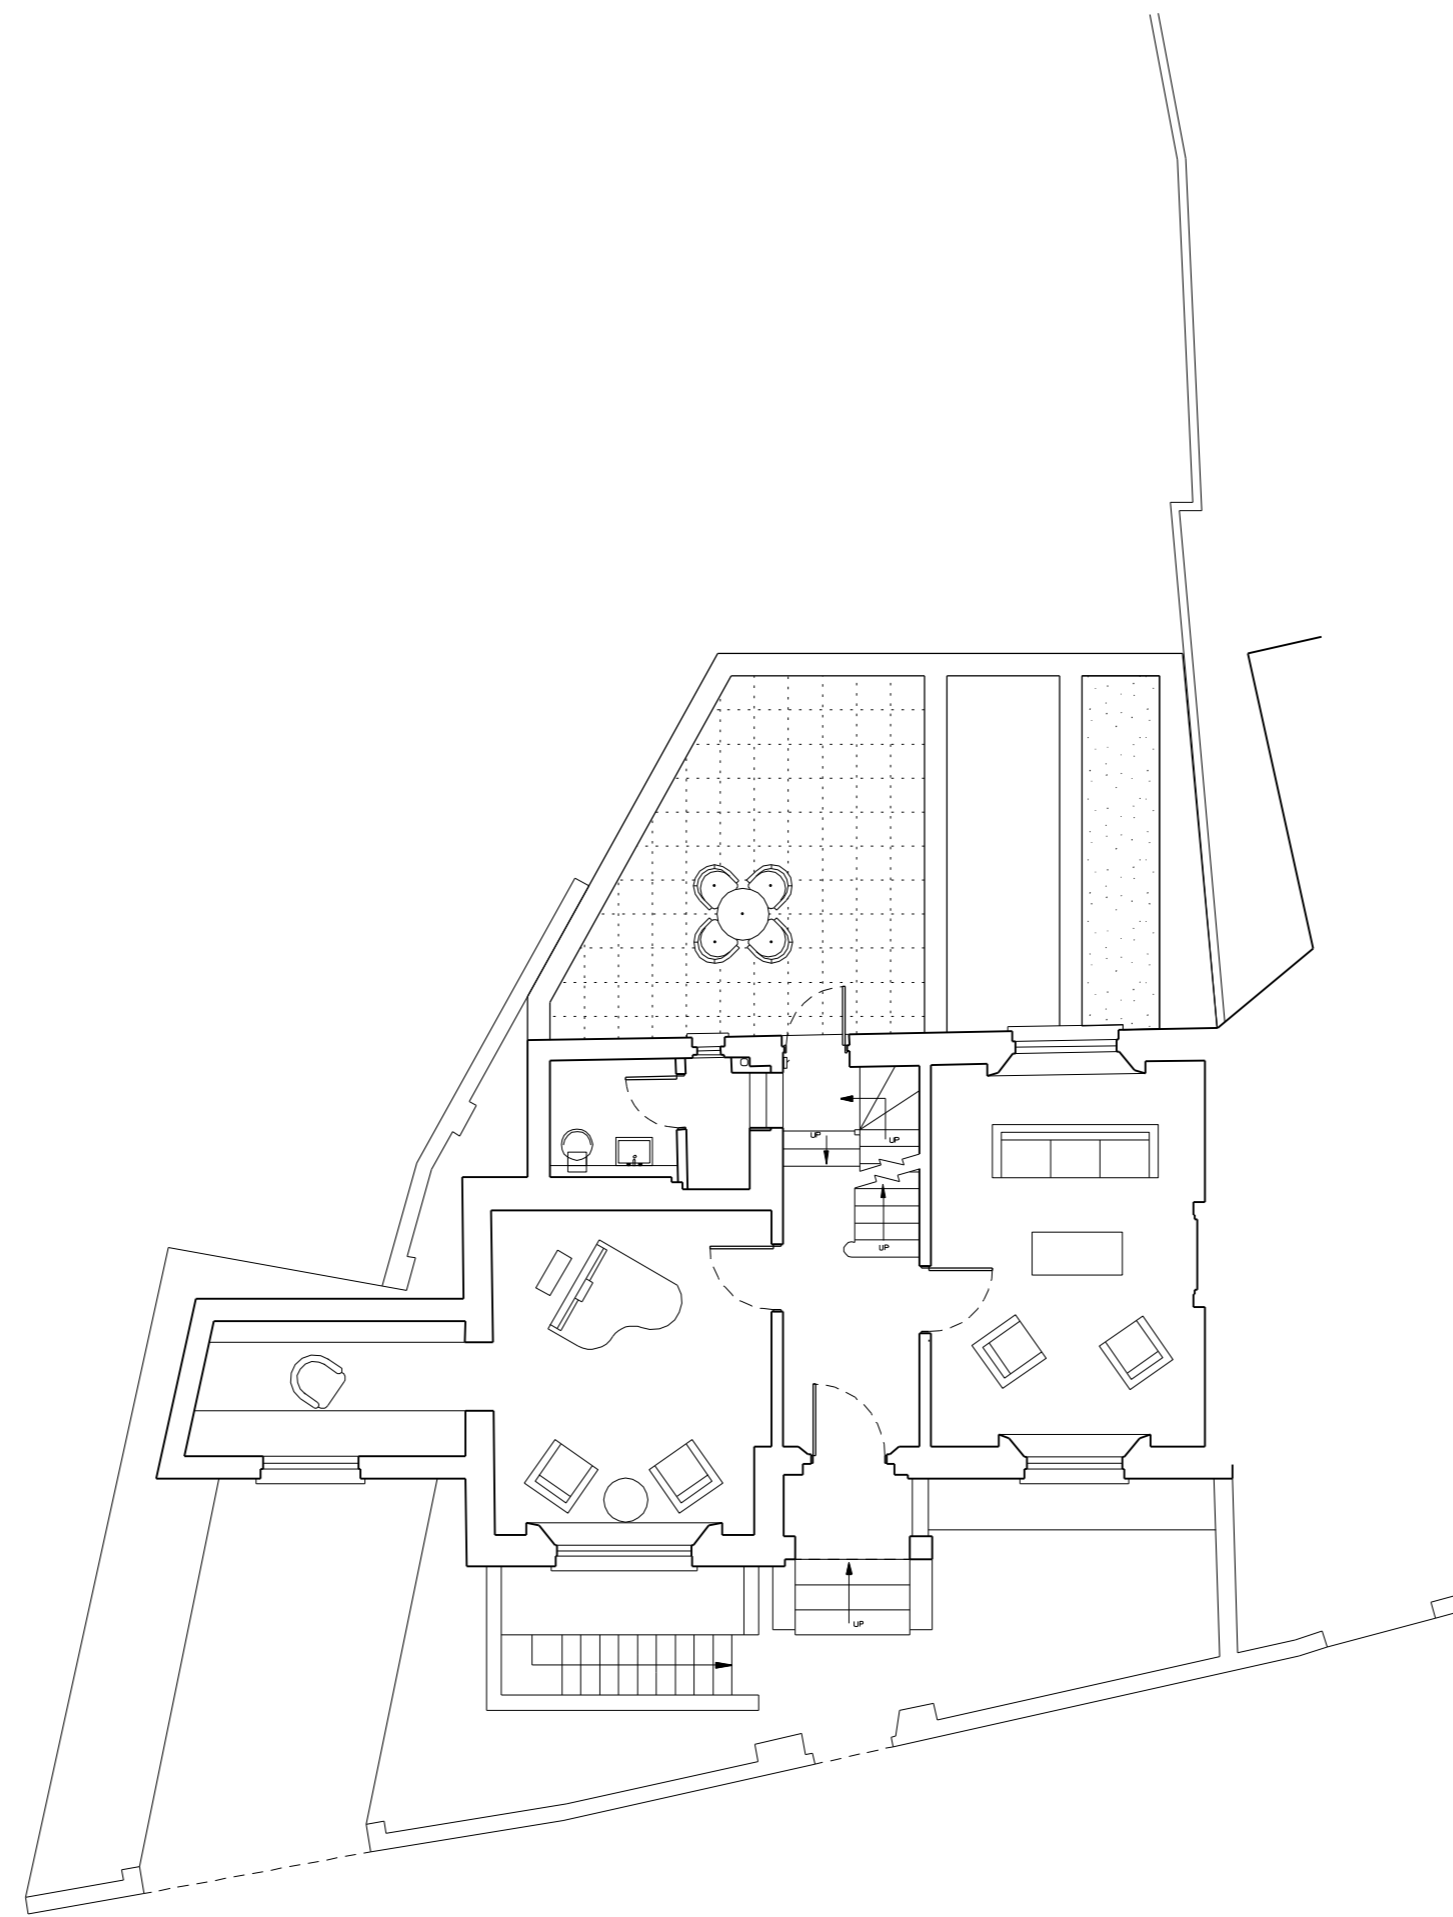


APPROVED GROUND FLOOR PLAN - 2013/5039/P

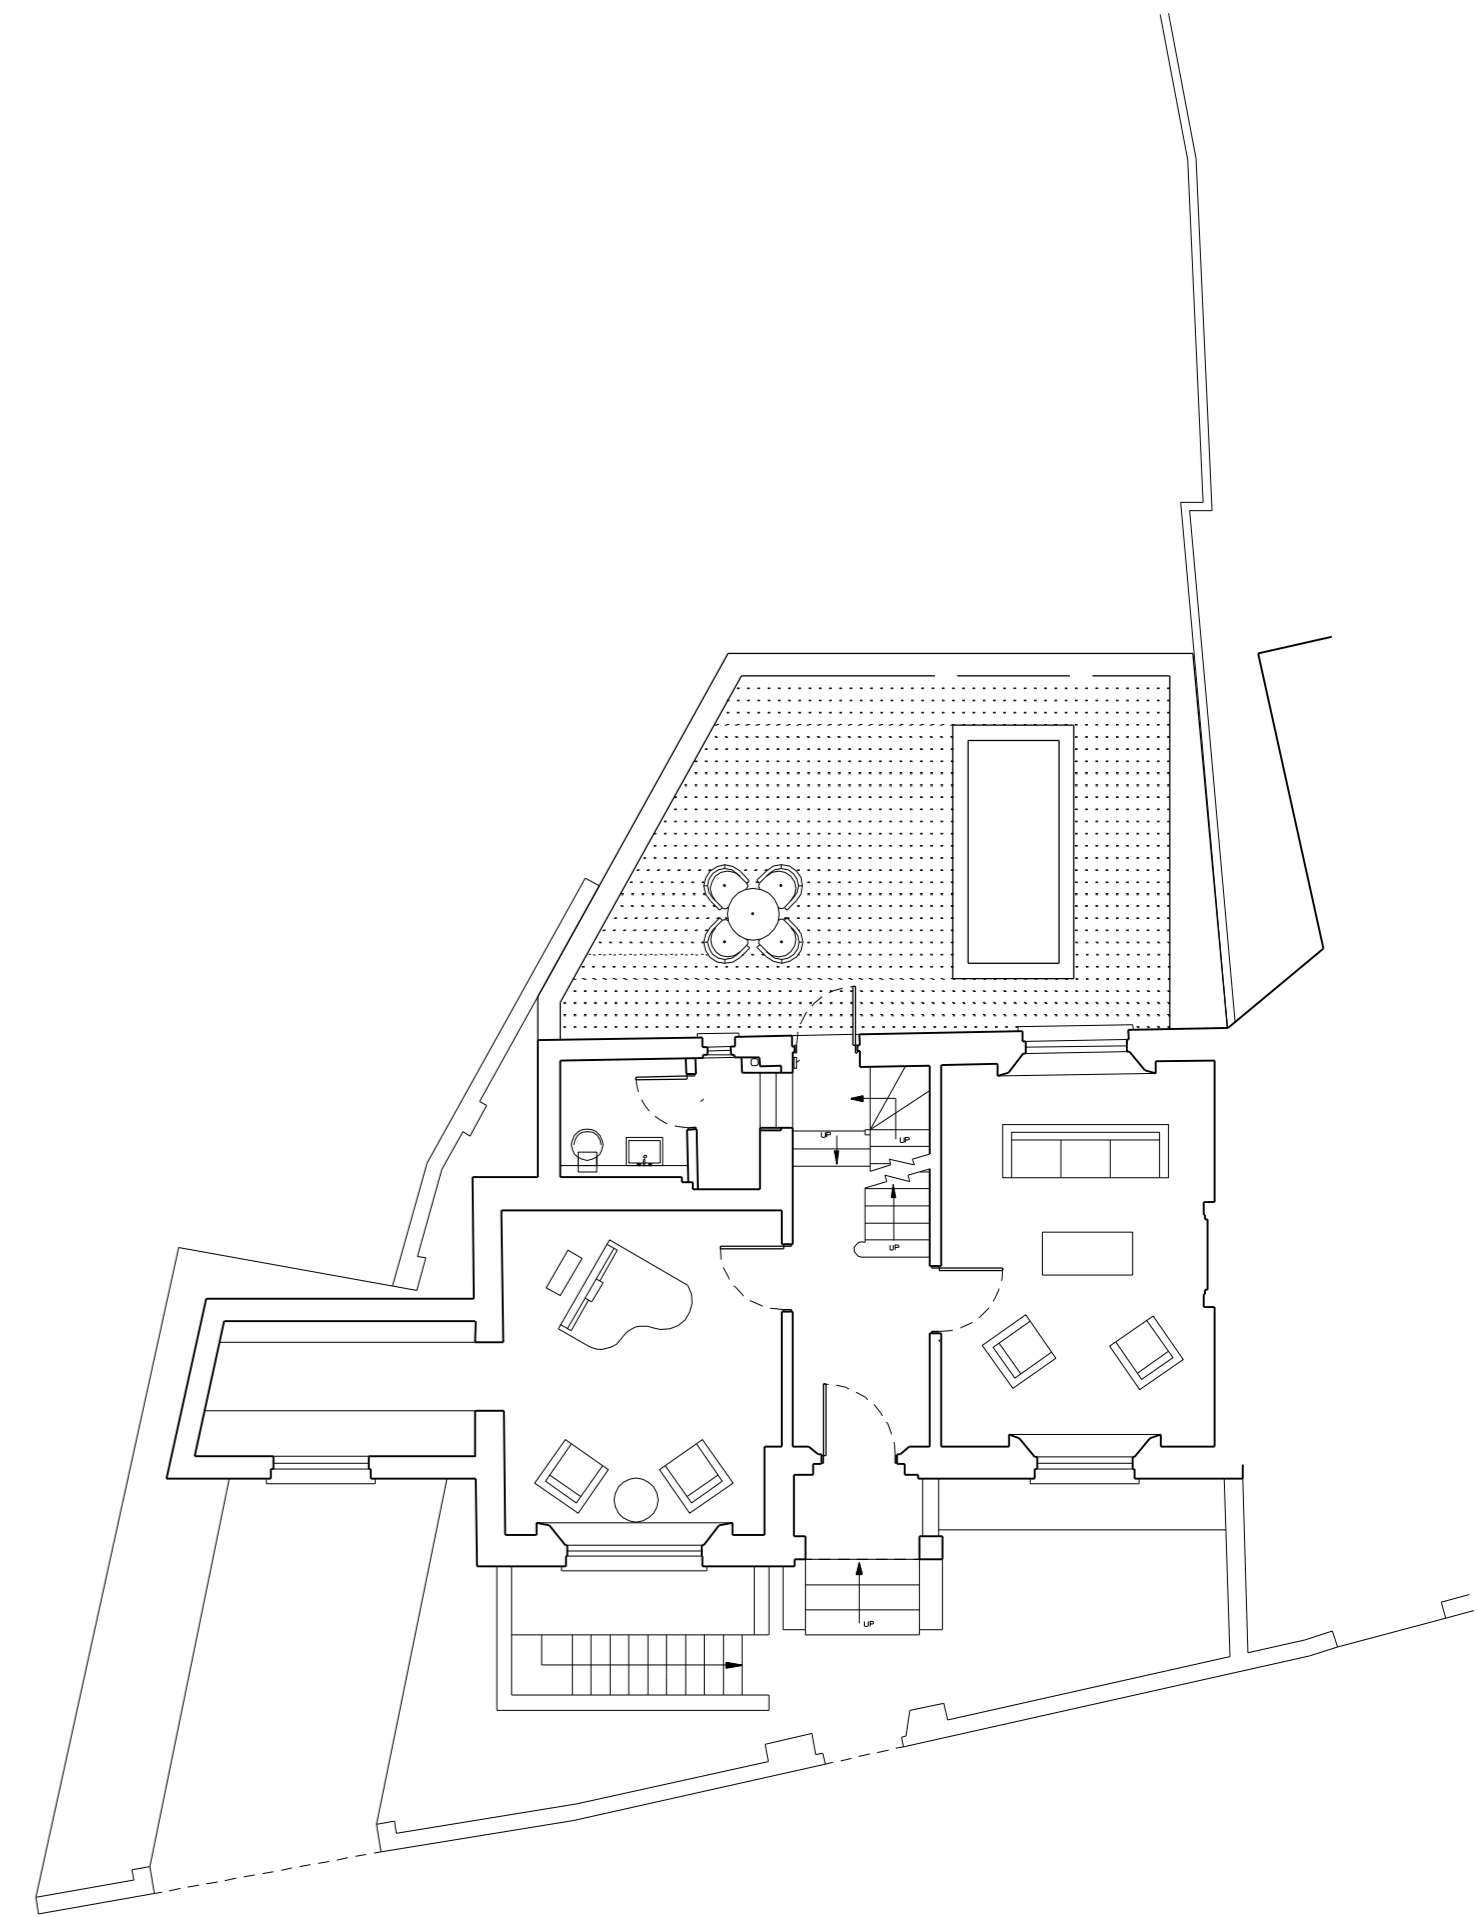

GROUND FLOOR PLAN CHANGE SOUGHT UNDER NMA

To change the grass roof to decking, due to budget issues

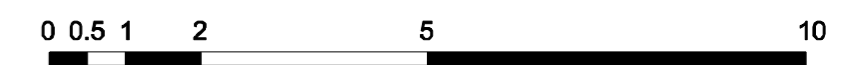

kingconroyarchitects

ARCHITECTURE URBAN DESIGN PLANNING INTERIORS
 spur house 3rd floor 14 morden road london SW19 3BJ
 t: +44 (0) 20 8417 1011 f: +44 (0) 8707 120 187 w: www.kingconroy.com

revisions / notes :
 - : Revision notes 00.00.14

client :
 G & K BIJLANI
 30 St. Mark's Crescent
 London
 NW1 7TU

consultant 1 :
 CROFT STRUCTURAL ENGINEERS
 Clock House Mews
 Rear of 60 Saxon Road
 London
 SE25 5EH

consultant 2 :
 -

PROJECT TITLE : REMODELLING OF PROPERTY
 ADDRESS : 30 ST. MARK'S CRESCENT, LONDON. NW1 7TU
 DRAWING TITLE : PLANNING APPLICATIONS COMPARISON
 SCALE : 1:100
 DATE : 15.10.14
 DRAWN : AN
 CHECKED : JK
 STATUS : PLANNING

drawing number :
12018 | PL20 | 215
 project reference drawing series series number

revision :
-
 A2 SHEET