




01 Proposed Front Elevation  
Scale 1:50 @A1 / 1:100 @A3

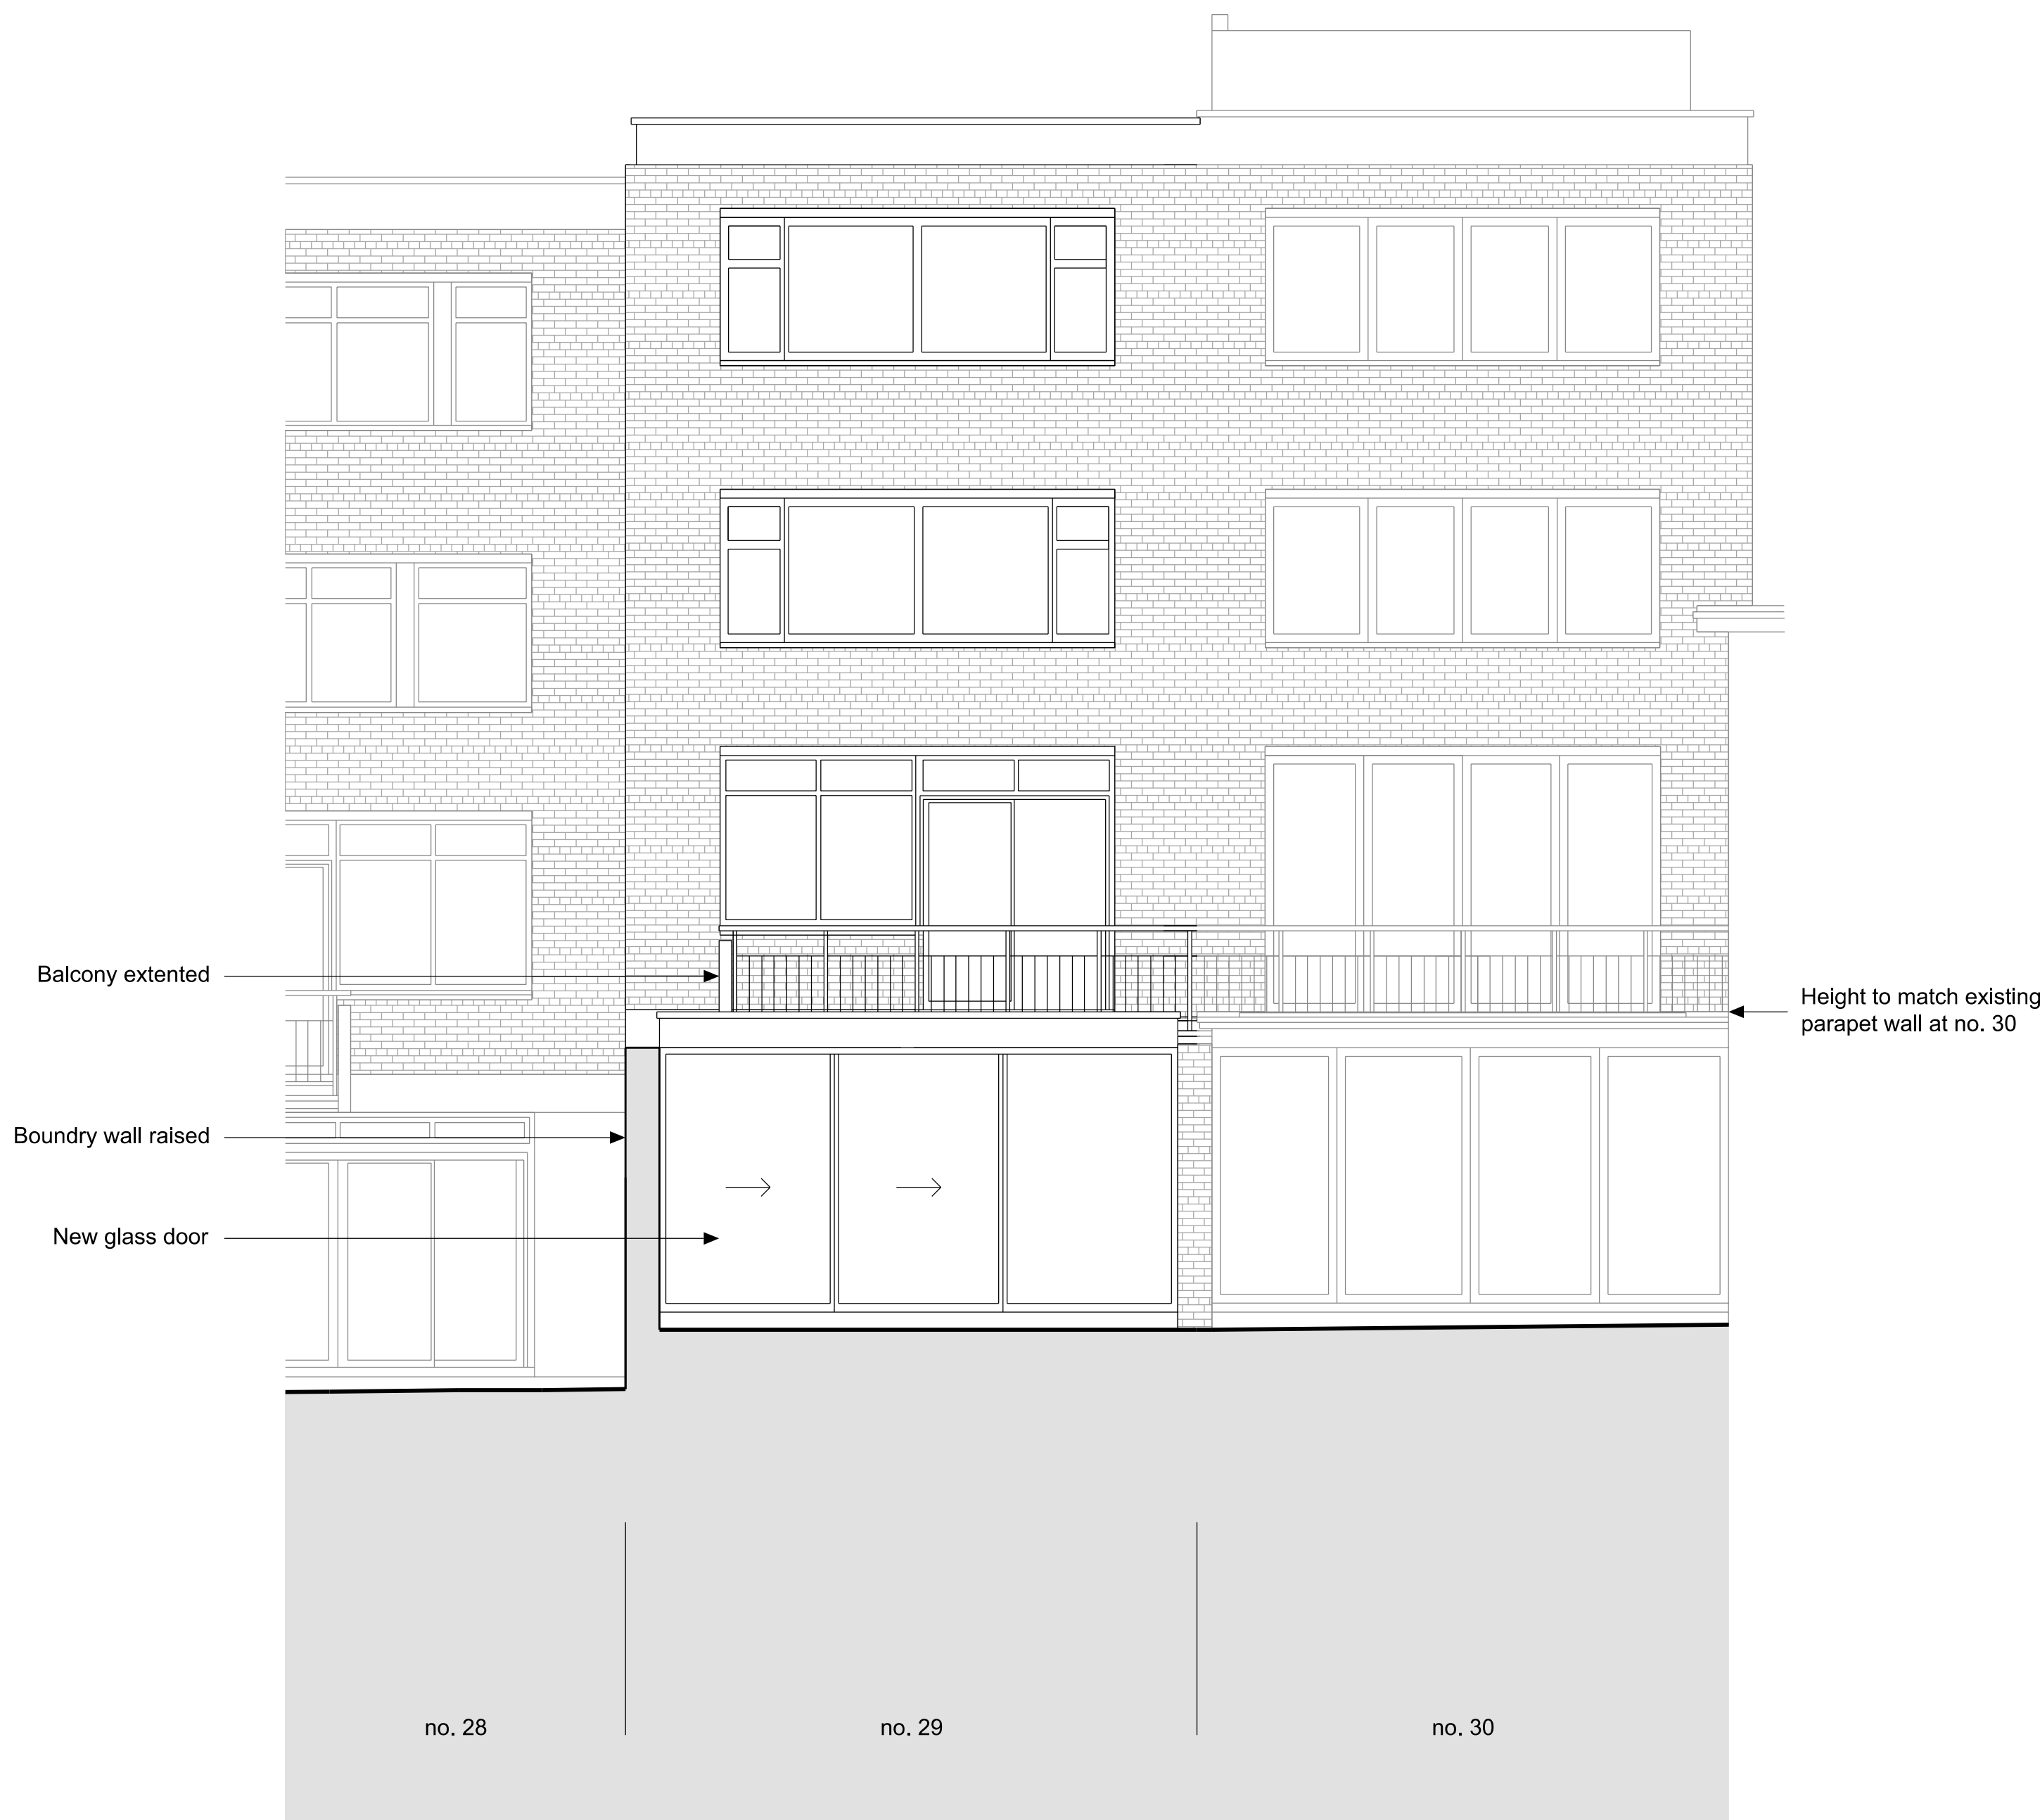

02 Proposed Rear Elevation  
Scale 1:50 @A1 / 1:100 @A3



**PATALAB**

15 Garrett Street  
London EC1Y 0TY

p: +44 (0)20 7253 2036  
w: [www.patalab.com](http://www.patalab.com)  
e: [info@patalab.com](mailto:info@patalab.com)

Notes

DO NOT SCALE. Use figured dimensions only. ALL contractors are requested to check all dimensions on site before proceeding. All discrepancies to be notified in writing to PATALAB. Dimensions are in millimeters unless stated otherwise. All levels are in meters above AOD unless stated otherwise. No areas indicated, or areas calculated from this drawing should be used for valuation purposes or as the basis for development contracts. Copyright by PATALAB. All rights reserved including the right of reproduction in whole or part, in any form or media.

Client

Tania Bard

Project

29 Meadowbank  
London  
NW3 3AY

Key Plan

00	13.11.14	Planning
Rev	Date	Reason for Issue

**PATALAB**

Project **29 Meadowbank**

Drawing Title **Proposed Front & Rear Elevations**

Scale 1:50 / 1:100  
Paper Size A1 / A3  
Date 13.11.2014

Project No

**1419**

Drawing No

**PA3120 00**

