
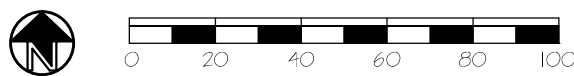
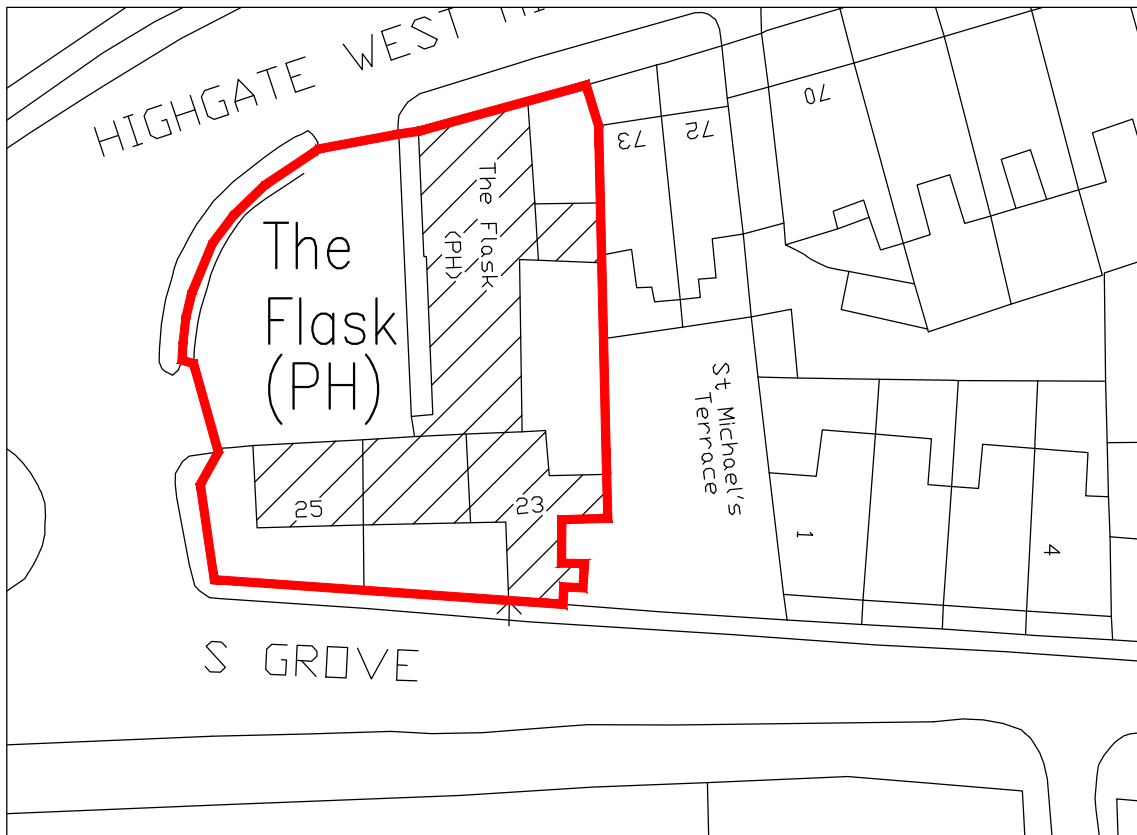
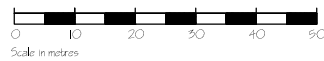


Contractors are to check all levels and dimensions before work is put in hand, and any discrepancies are to be referred to the architects

REV	DATE	DESCRIPTION	DWN	CHKD

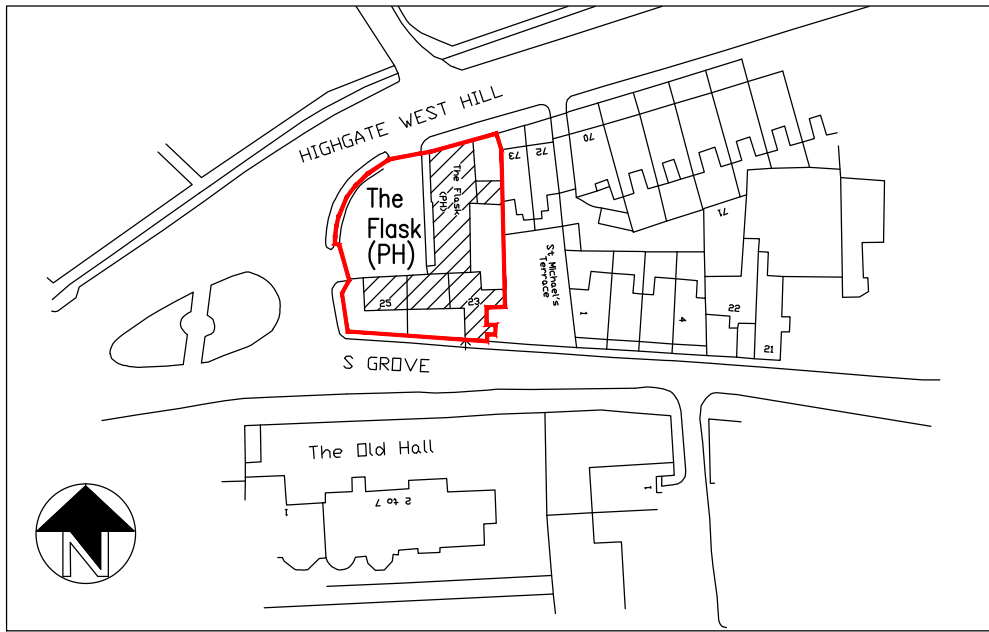

project

drawing title



Architects + Interior Designers Limited
123 NEW LONDON ROAD, CHELMSFORD,
ESSEX, CM2 0QT

TEL: +44 (0) 1245 269755 FAX: +44 (0) 1245 250310
E-MAIL: admin@lap-architects.co.uk

www.lap-architects.com

THE FLASK (PH)
77 Highgate West Hill, Camden,
London, N6 6BU

client


Fuller Smith & Turner PLC

Site Location & Block Plans


drawing number	7945 - P01	revision	
scale	1:1250 & 1:500@ A4	checked	
		drawn	SG
		date	14.05.14

Contractors are to check all levels and dimensions before work is put in hand, and any discrepancies are to be referred to the architects

REV	DATE	DESCRIPTION	DWN	CHKD

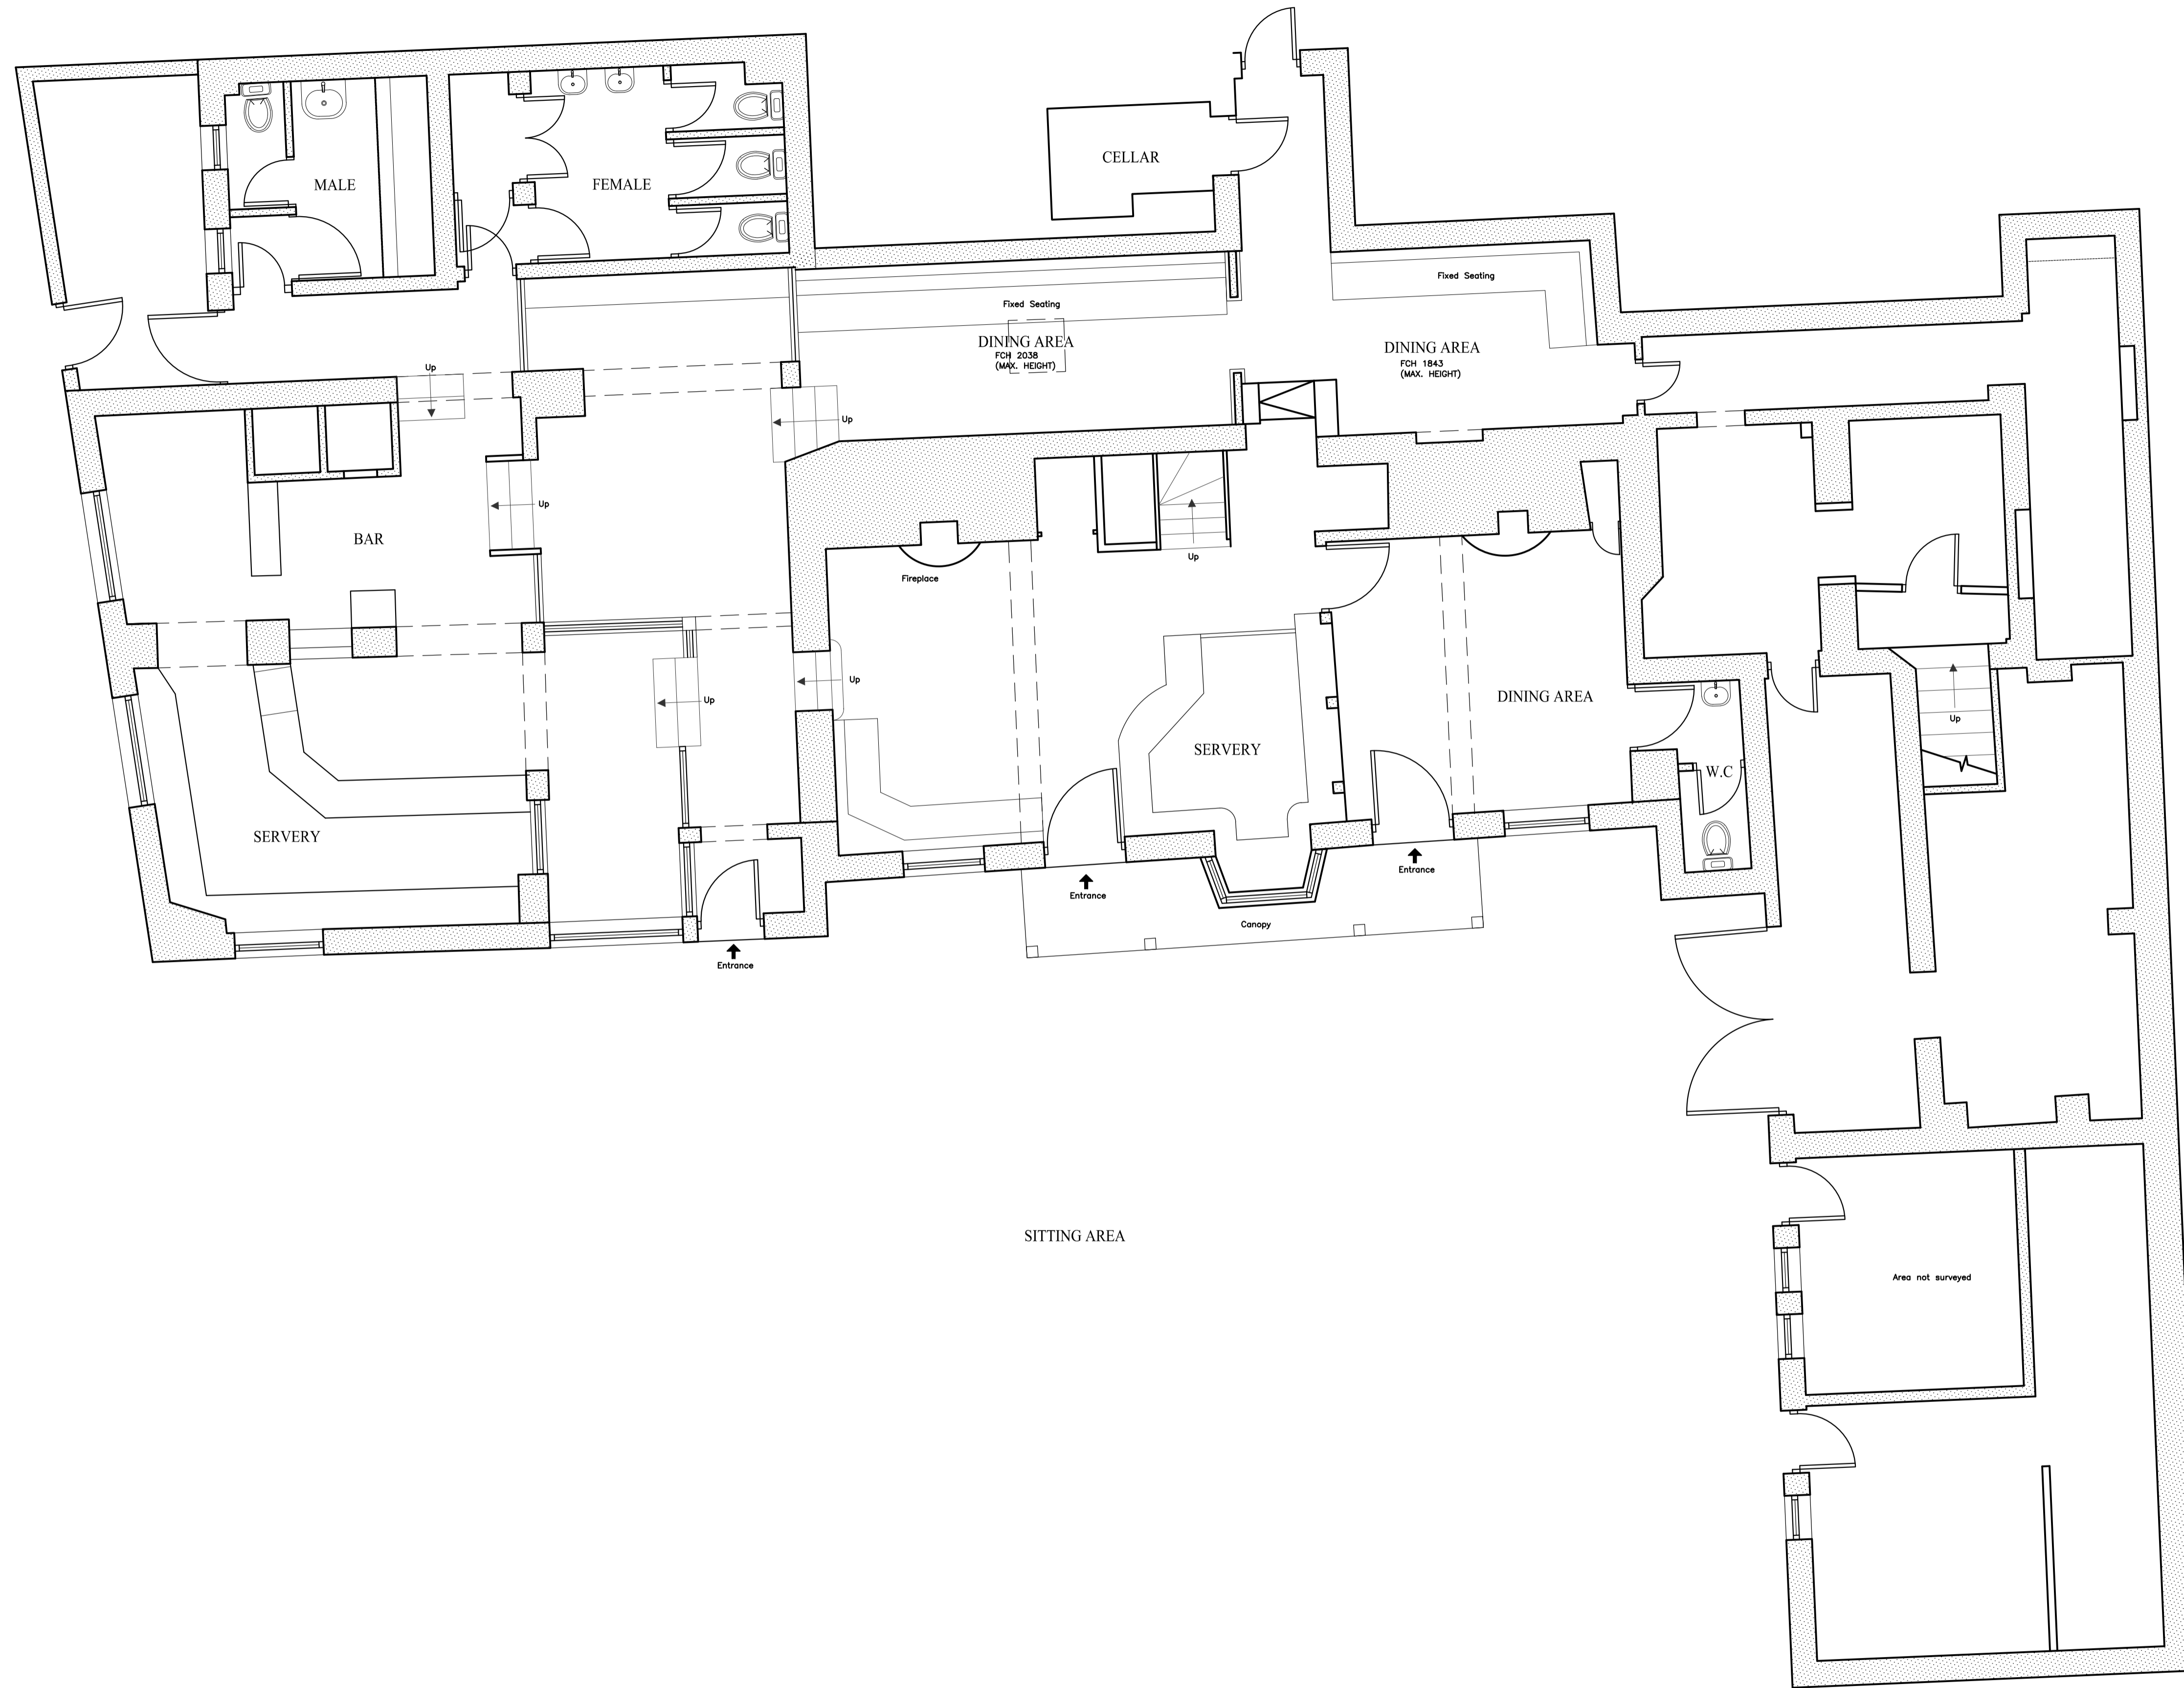

EXISTING GROUND FLOOR PLAN

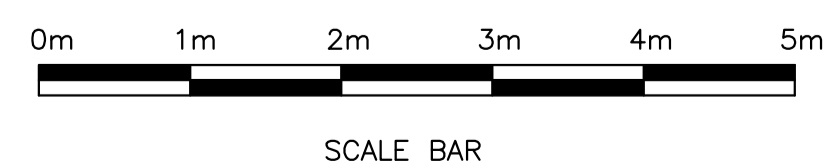

Architects + Interior Designers Limited
 123 NEW LONDON ROAD, CHELMSFORD,
 ESSEX. CM2 0QT
 TEL: +44 (0) 1245 269755 FAX: +44 (0) 1245 250310
 E-MAIL: admin@lap-architects.co.uk
 www.lap-architects.com

project

THE FLASK (PH)
 77 Highgate West Hill, Camden,
 London, N6 6BU

client

**Fuller Smith
 & Turner Plc**

drawing title


Existing Ground Floor Plan

drawing number 7945/P02	revision -
scale 1:50@ A1	checked
drawn AL	date Jul 09


This drawing is the property of LAP Architects + Interior Designers Ltd. and must not be copied or reproduced in any way in whole or in part without the express permission of LAP Architects + Interior Designers Ltd.

Contractors are to check all levels and dimensions before work is put in hand, and any discrepancies are to be referred to the architects

REV	DATE	DESCRIPTION	DWN	CHKD

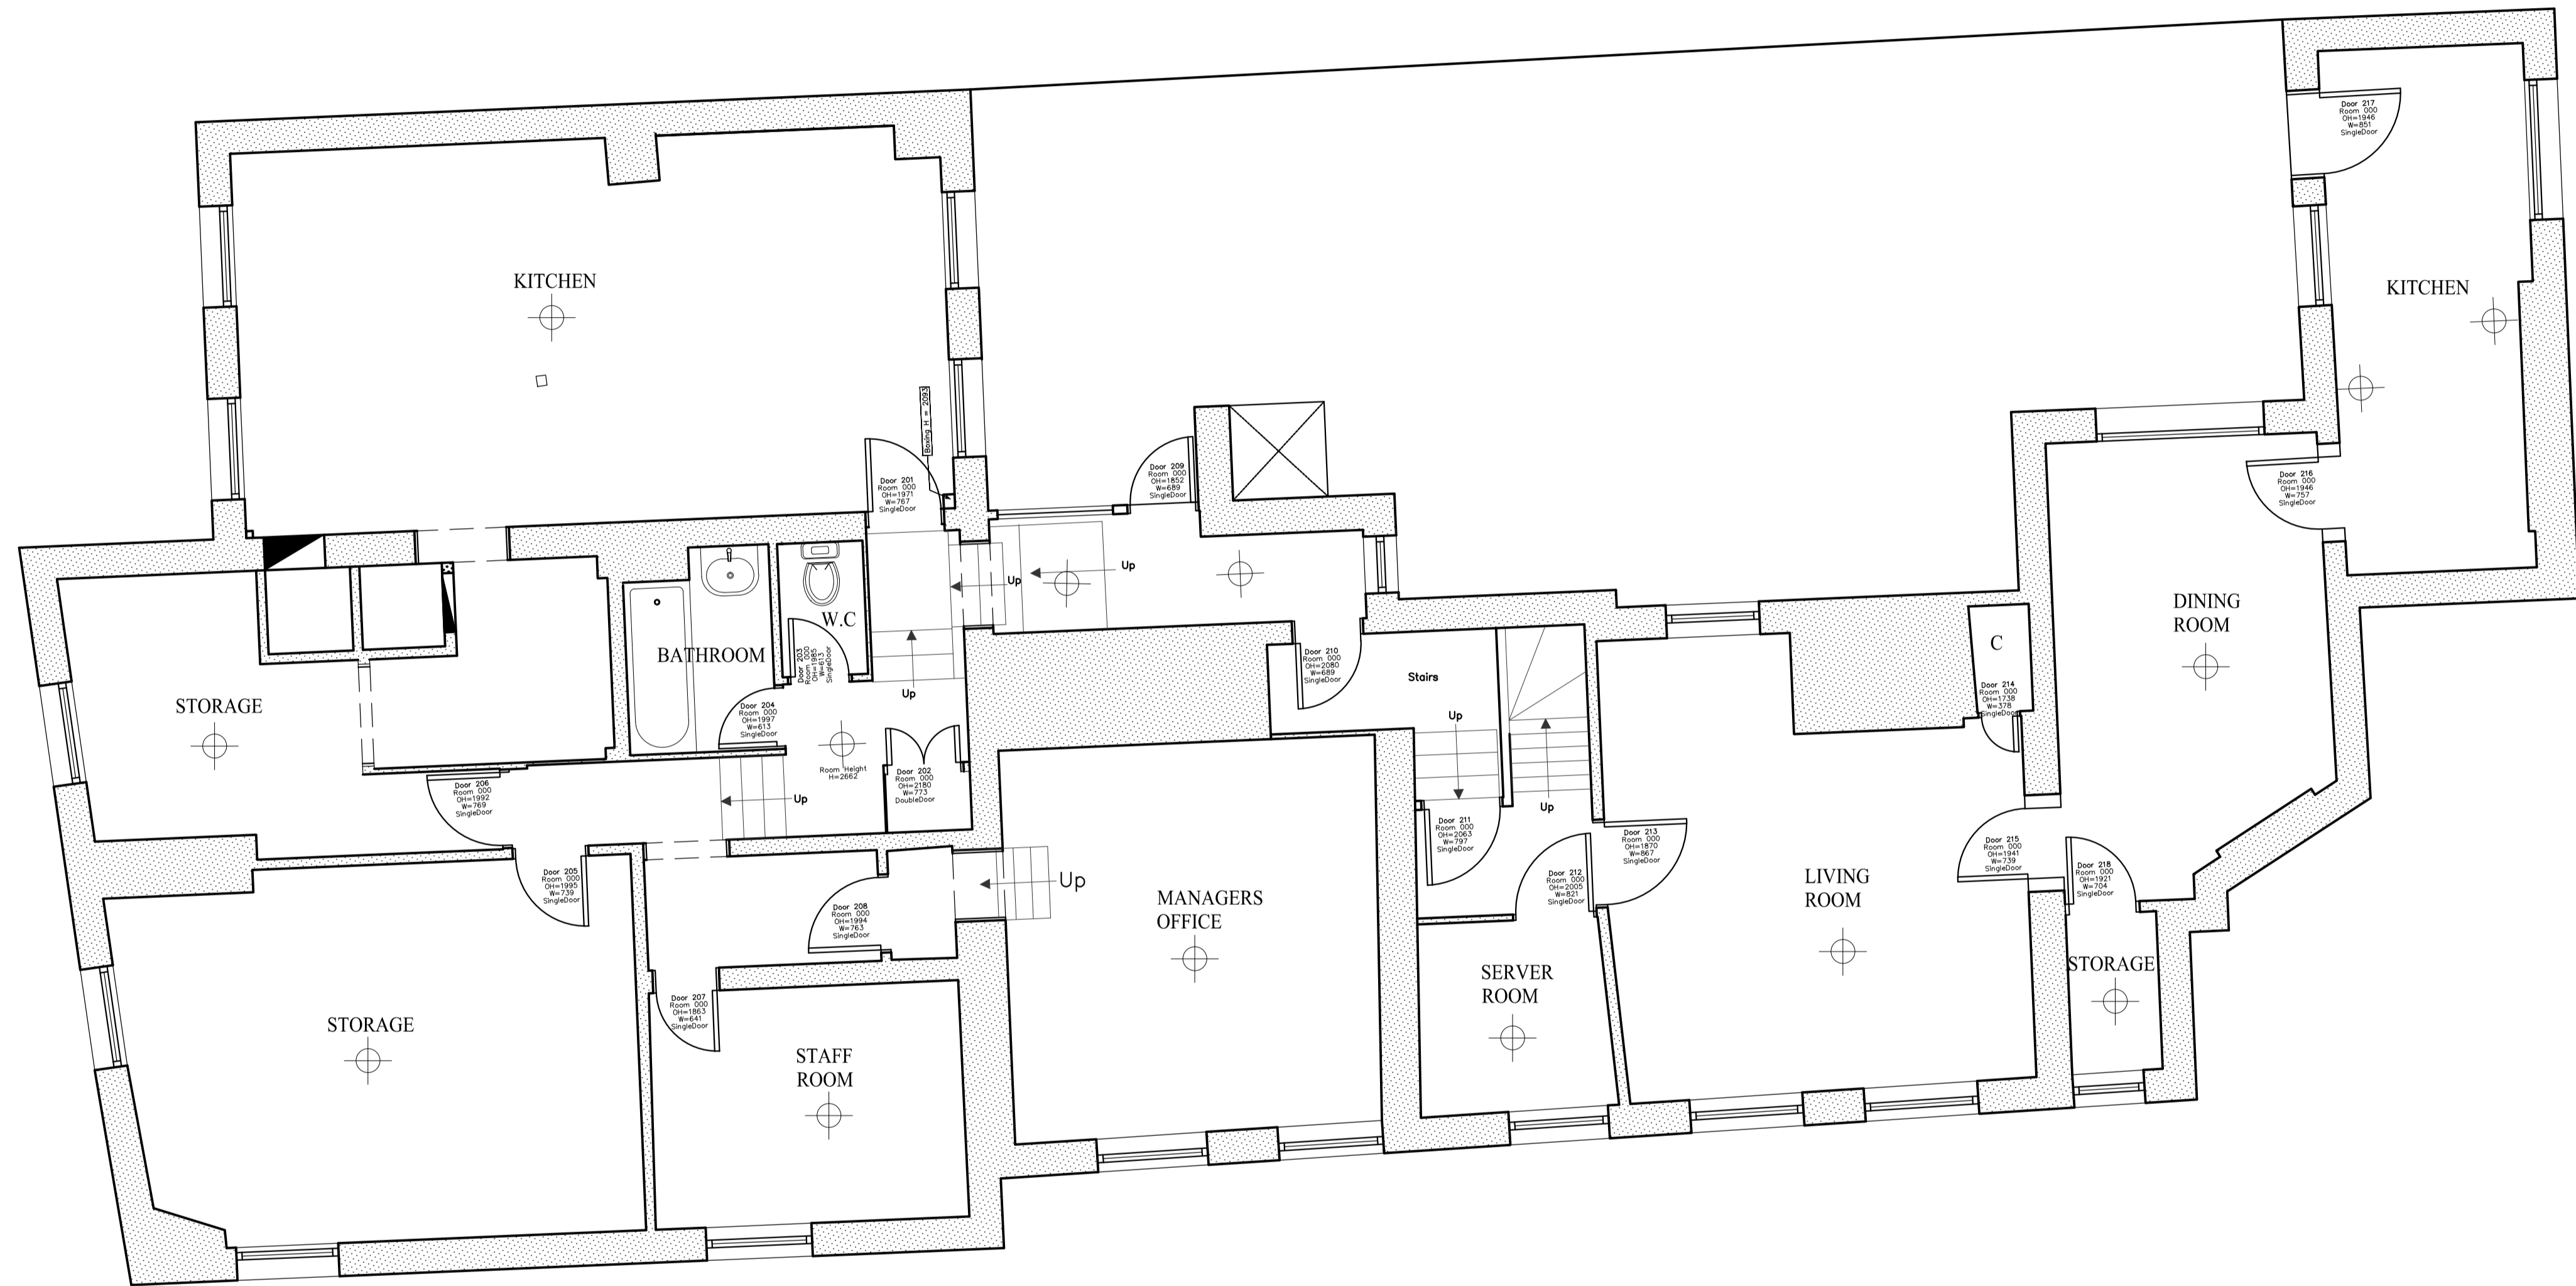

EXISTING FIRST FLOOR PLAN

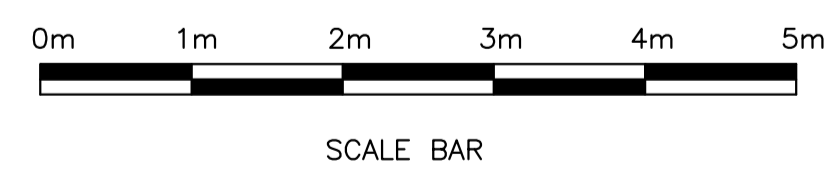

Architects + Interior Designers Limited
 123 NEW LONDON ROAD, CHELMSFORD,
 ESSEX. CM2 0QT
 TEL: +44 (0) 1245 269755 FAX: +44 (0) 1245 250310
 E-MAIL: admin@lap-architects.co.uk

www.lap-architects.com

project

THE FLASK (PH)
 77 Highgate West Hill, Camden,
 London, N6 6BU

client

**Fuller Smith
 & Turner Plc**

drawing title

Existing First Floor Plan

drawing number 7945/P03	revision -
scale 1:50@ A1	checked
drawn AL	date Jul 09

This drawing is the property of LAP Architects + Interior Designers Ltd. and must not be copied or reproduced in any way in whole or in part without the express permission of LAP Architects + Interior Designers Ltd.



Contractors are to check all levels and dimensions before work is put in hand, and any discrepancies are to be referred to the architects

REV	DATE	DESCRIPTION	DWN	CHKD



FRONT
COURTYARD

EXISTING ROOF PLAN
(Including Cottages 23-25)

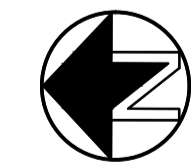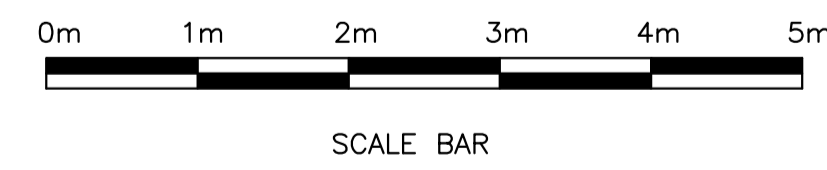

Architects + Interior Designers Limited
123 NEW LONDON ROAD, CHELMSFORD,
ESSEX. CM2 0QT
TEL: +44 (0) 1245 269755 FAX: +44 (0) 1245 250310
E-MAIL: admin@lap-architects.co.uk
www.lap-architects.com

project

THE FLASK (PH)
77 Highgate West Hill, Camden,
London, N6 6BU

client

Fuller Smith
& Turner Plc

drawing title


Existing
Roof Plan

drawing number 7945/P04	revision -
checked SG	drawn BF
scale 1:50@ A1	date JULY 14


This drawing is the property of LAP Architects + Interior Designers Ltd. and must not be copied or reproduced in any way in whole or in part without the express permission of LAP Architects + Interior Designers Ltd.

Contractors are to check all levels and dimensions before work is put in hand, and any discrepancies are to be referred to the architects

REV	DATE	DESCRIPTION	DWN	CHKD
A	10.11.14	Waterproof system specification amended as agreed with Heritage & Conservation Officer.	SG	-

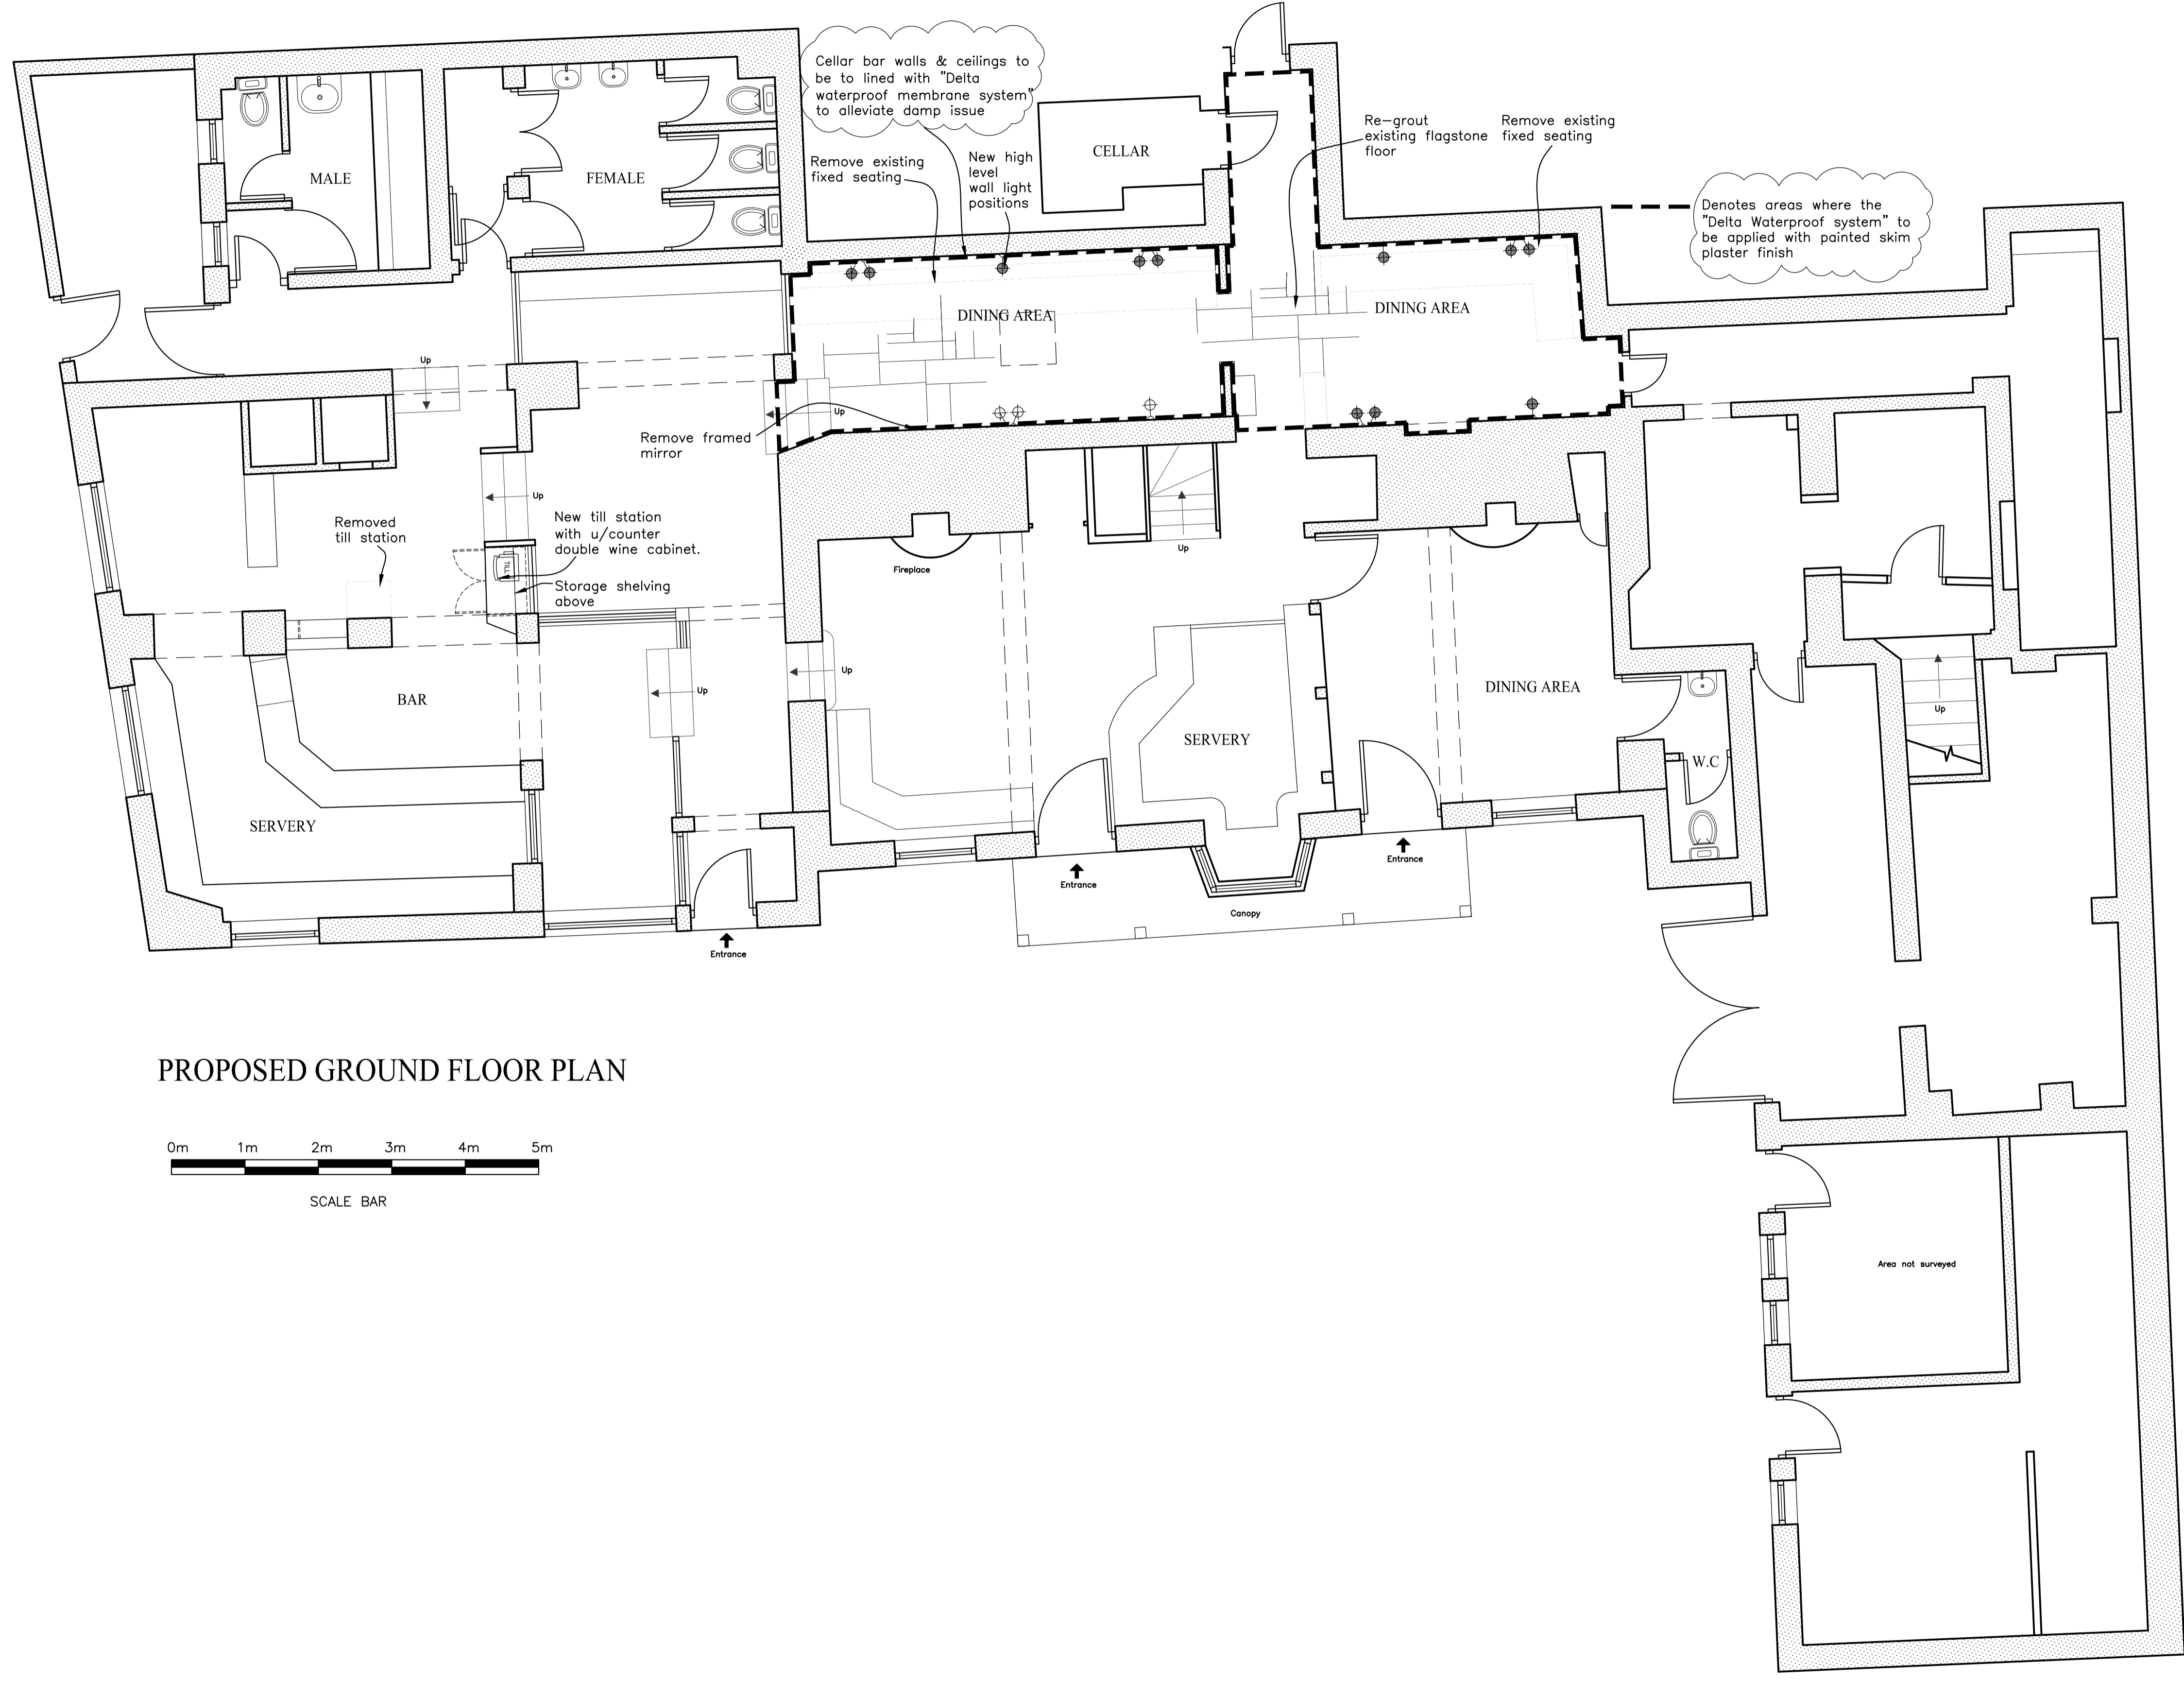

PROPOSED GROUND FLOOR PLAN

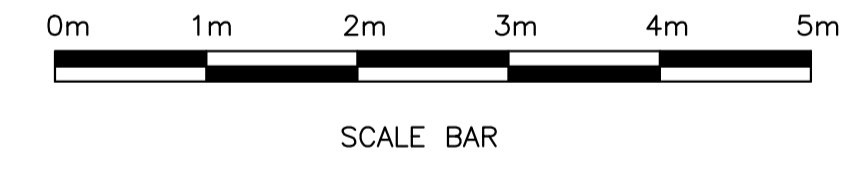

Architects + Interior Designers Limited
 123 NEW LONDON ROAD, CHELMSFORD,
 ESSEX. CM2 0QT
 TEL: +44 (0) 1245 269755 FAX: +44 (0) 1245 250310
 E-MAIL: admin@lap-architects.co.uk
 www.lap-architects.com

project
THE FLASK (PH)
 77 Highgate West Hill, Camden,
 London, N6 6BU

client
**Fuller Smith
 & Turner Plc**


drawing title
Proposed Ground Floor Plan

drawing number 7945/P05	revision A
scale 1:50@ A1	checked
drawn SG	date May 2014


This drawing is the property of LAP Architects + Interior Designers Ltd. and must not be copied or reproduced in any way in whole or in part without the express permission of LAP Architects + Interior Designers Ltd.

Contractors are to check all levels and dimensions before work is put in hand, and any discrepancies are to be referred to the architects

REV	DATE	DESCRIPTION	DWN	CHKD
-----	------	-------------	-----	------

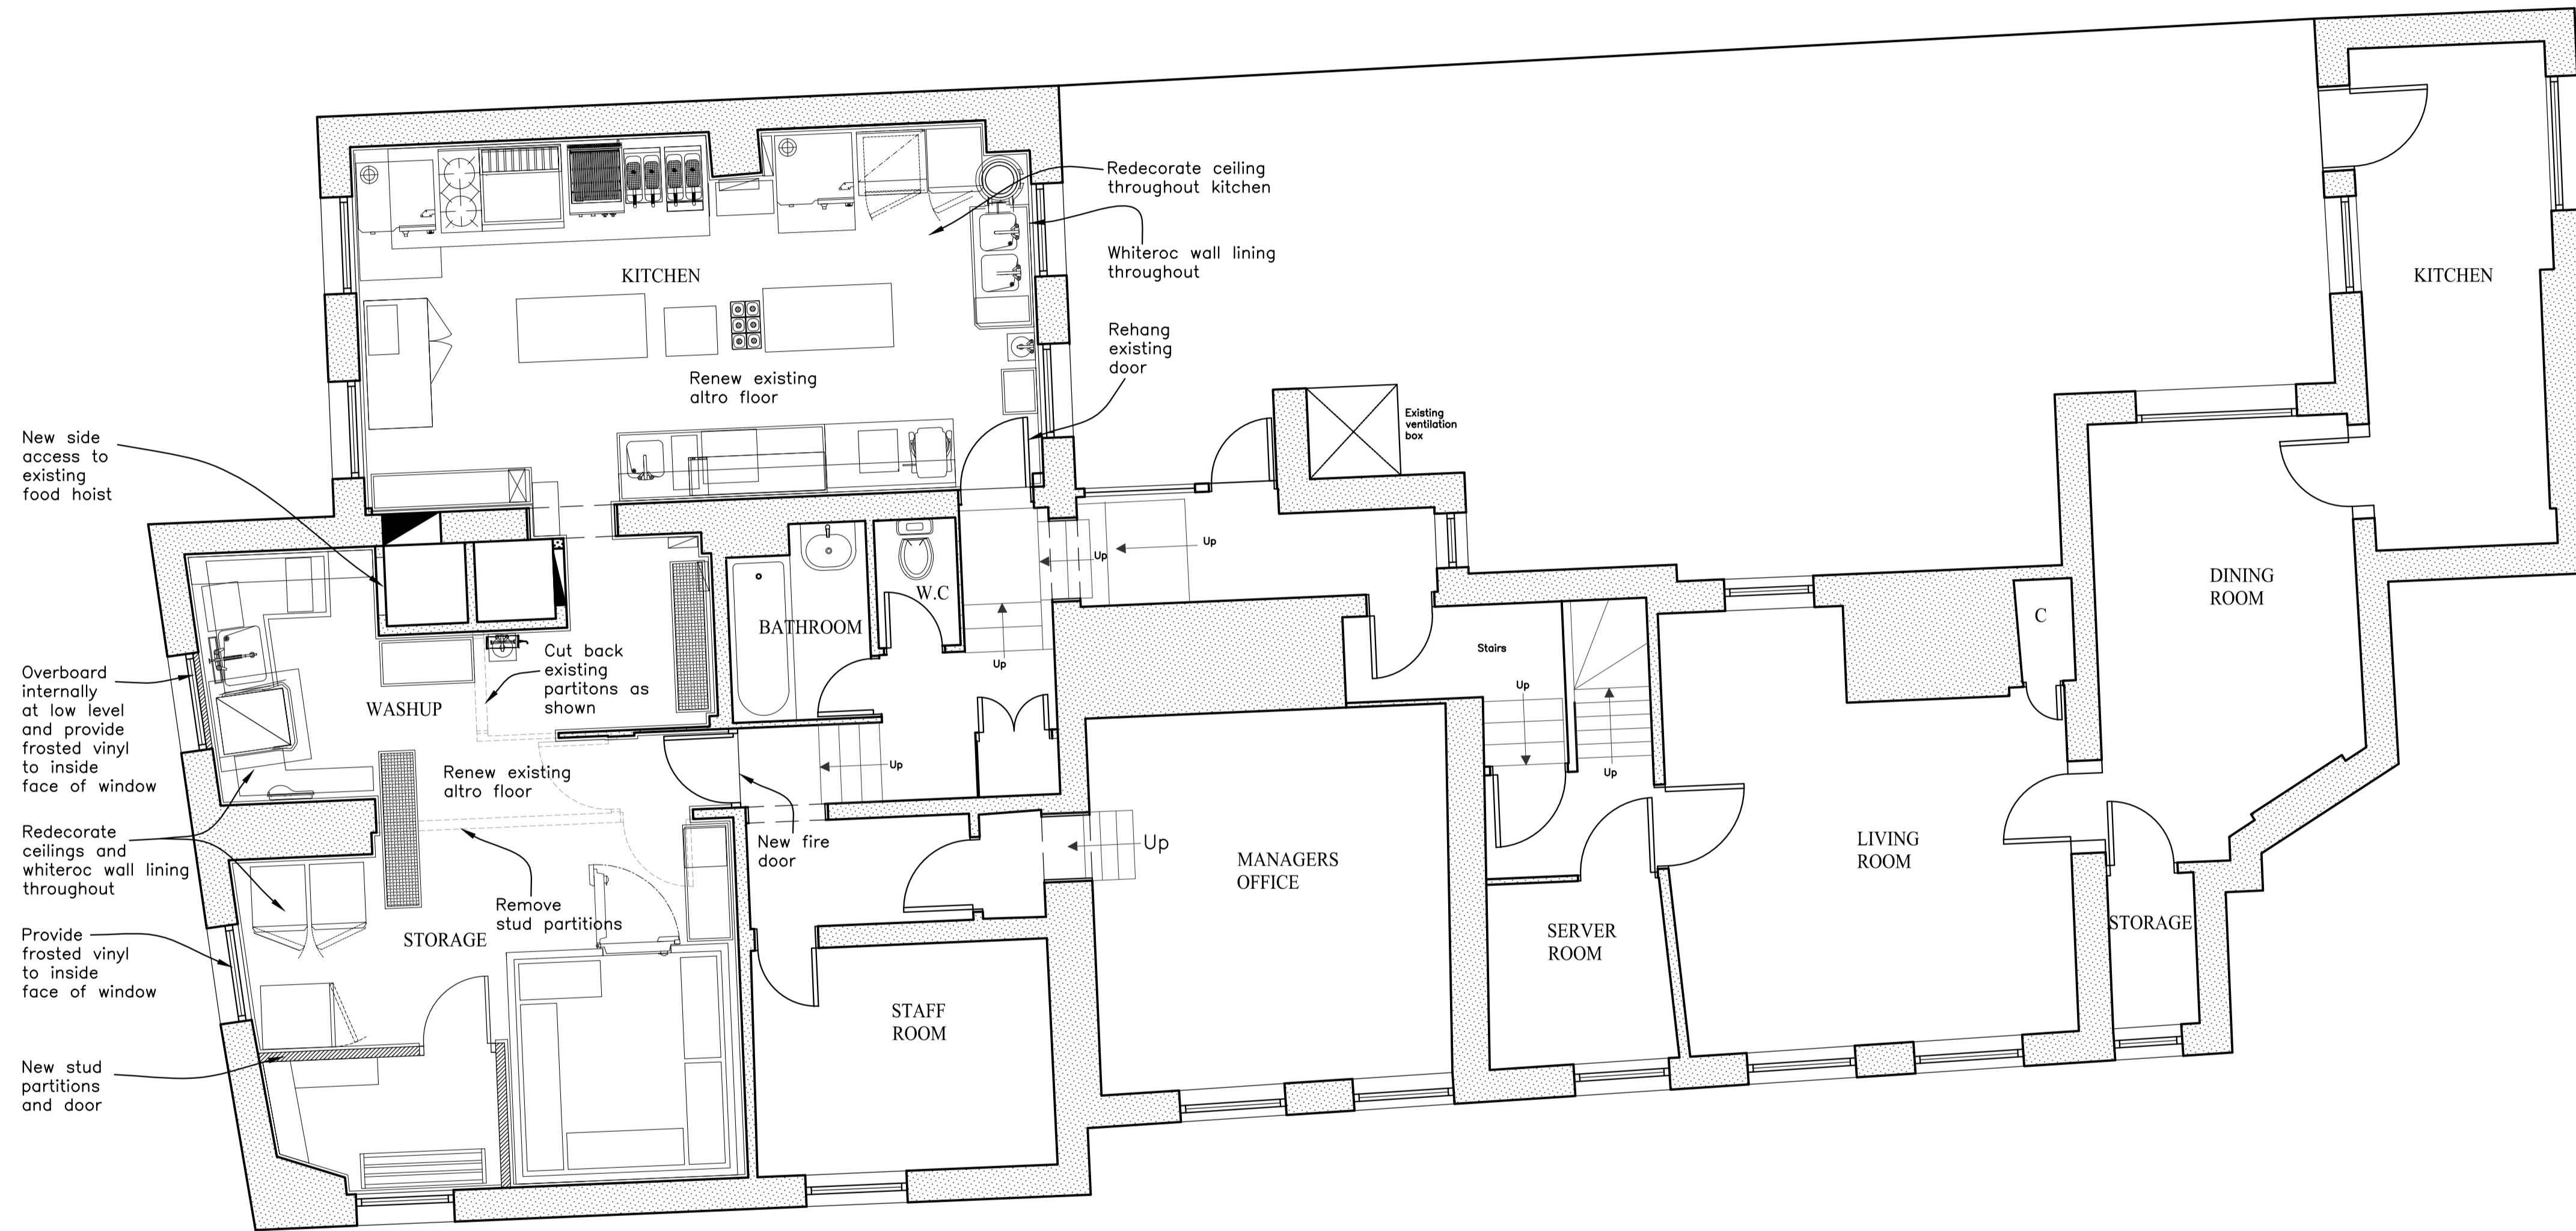

PROPOSED FIRST FLOOR PLAN

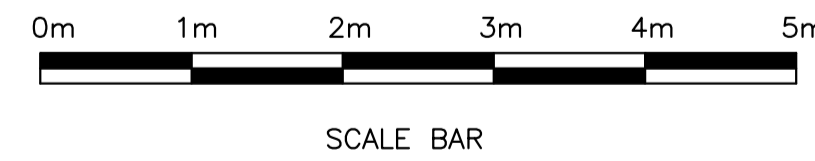

Architects + Interior Designers Limited
123 NEW LONDON ROAD, CHELMSFORD,
ESSEX. CM2 0QT
TEL: +44 (0) 1245 269755 FAX: +44 (0) 1245 250310
E-MAIL: admin@lap-architects.co.uk

www.lap-architects.com

project

THE FLASK (PH)
77 Highgate West Hill, Camden,
London, N6 6BU

client

Fuller Smith
& Turner Plc

drawing title


Proposed First Floor Plan

drawing number 7945/P06	revision -
scale 1:50@ A1	checked
drawn SG	date May 2014



This drawing is the property of LAP Architects + Interior Designers Ltd. and must not be copied or reproduced in any way in whole or in part without the express permission of LAP Architects + Interior Designers Ltd.

Contractors are to check all levels and dimensions before work is put in hand, and any discrepancies are to be referred to the architects

REV	DATE	DESCRIPTION	DWN	CHKD

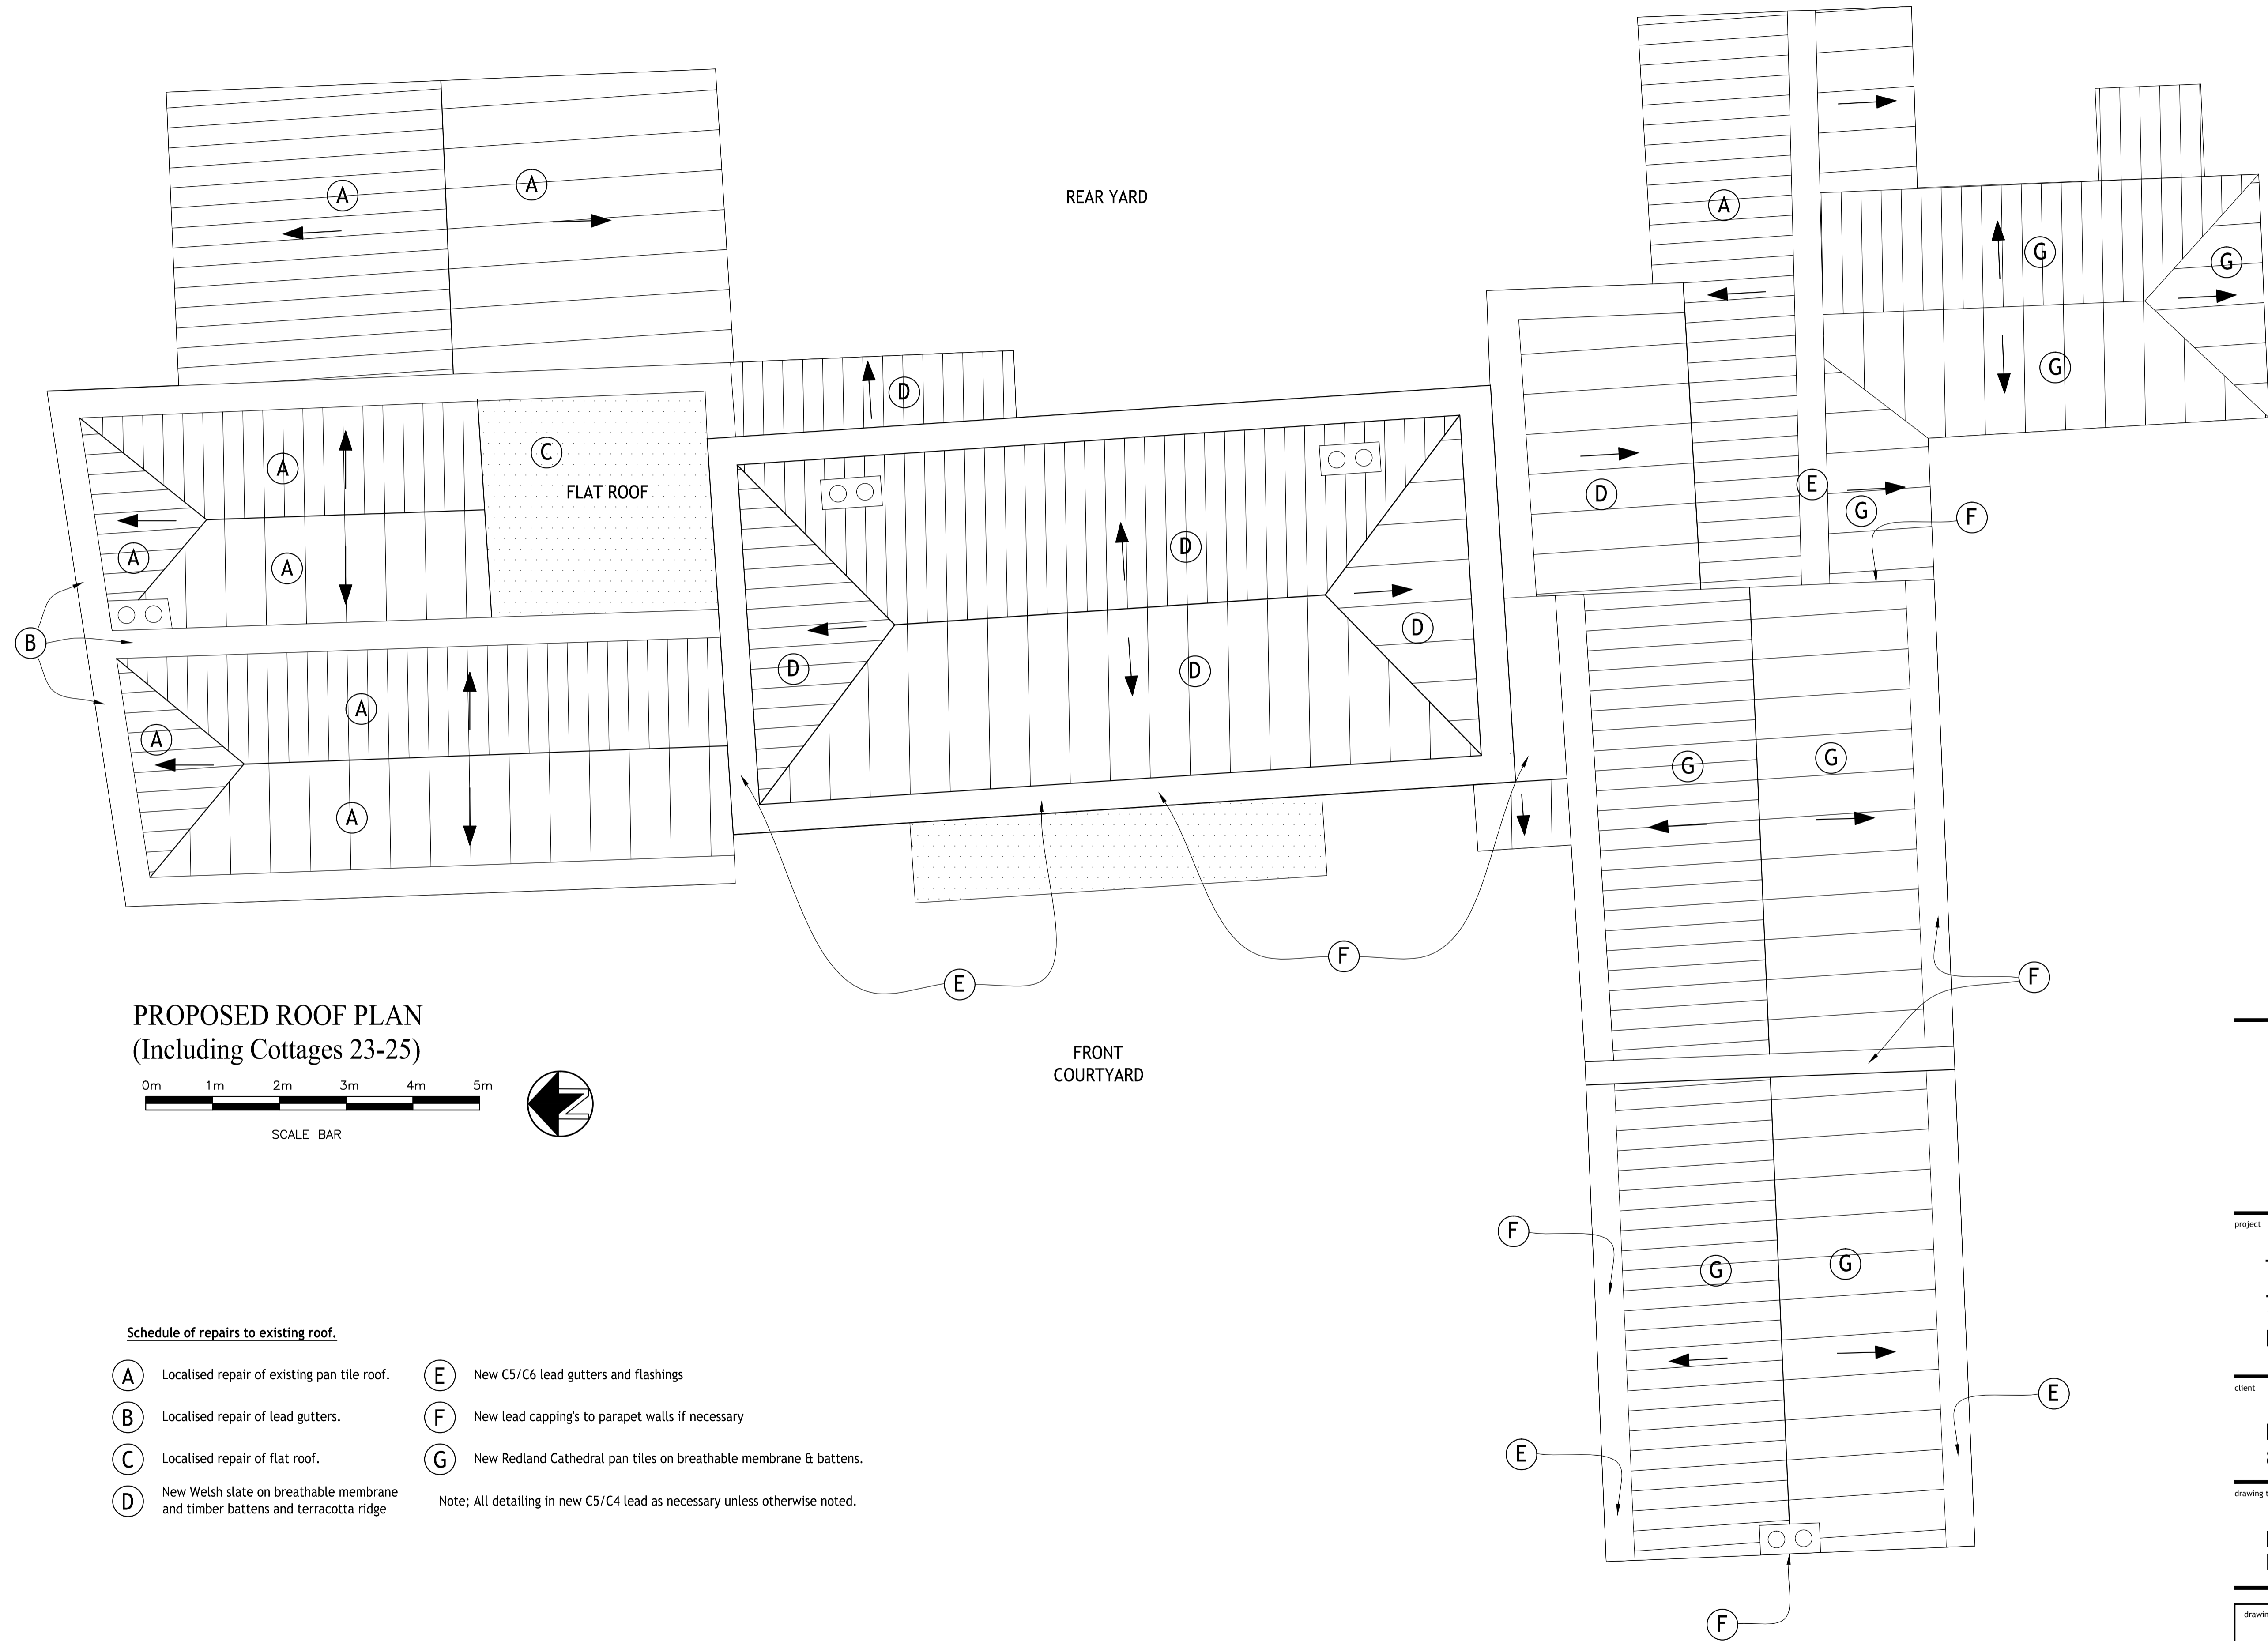

PROPOSED ROOF PLAN
(Including Cottages 23-25)

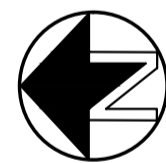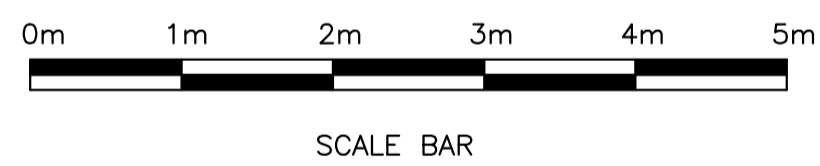

Schedule of repairs to existing roof.

- | | |
|--|---|
| (A) Localised repair of existing pan tile roof. | (E) New C5/C6 lead gutters and flashings |
| (B) Localised repair of lead gutters. | (F) New lead cappings to parapet walls if necessary |
| (C) Localised repair of flat roof. | (G) New Redland Cathedral pan tiles on breathable membrane & battens. |
| (D) New Welsh slate on breathable membrane and timber battens and terracotta ridge | |
- Note: All detailing in new C5/C4 lead as necessary unless otherwise noted.



Architects + Interior Designers Limited
123 NEW LONDON ROAD, CHELMSFORD,
ESSEX. CM2 0QT
TEL: +44 (0) 1245 269755 FAX: +44 (0) 1245 250310
E-MAIL: admin@lap-architects.co.uk
www.lap-architects.com

project

THE FLASK (PH)
77 Highgate West Hill, Camden,
London, N6 6BU

client

**Fuller Smith
& Turner Plc**

drawing title


**Proposed
Roof Plan**

drawing number 7945/P07	revision
checked SG	
scale 1:50@ A1	drawn BF date JULY 14


This drawing is the property of LAP Architects + Interior Designers Ltd. and must not be copied or reproduced in any way in whole or in part without the express permission of LAP Architects + Interior Designers Ltd.

Contractors are to check all levels and dimensions before work is put in hand, and any discrepancies are to be referred to the architects


REV	DATE	DESCRIPTION	DWN	CHKD
A	10.11.14	Note added to drawing as requested by Heritage & Conservation Officer.	SG	-

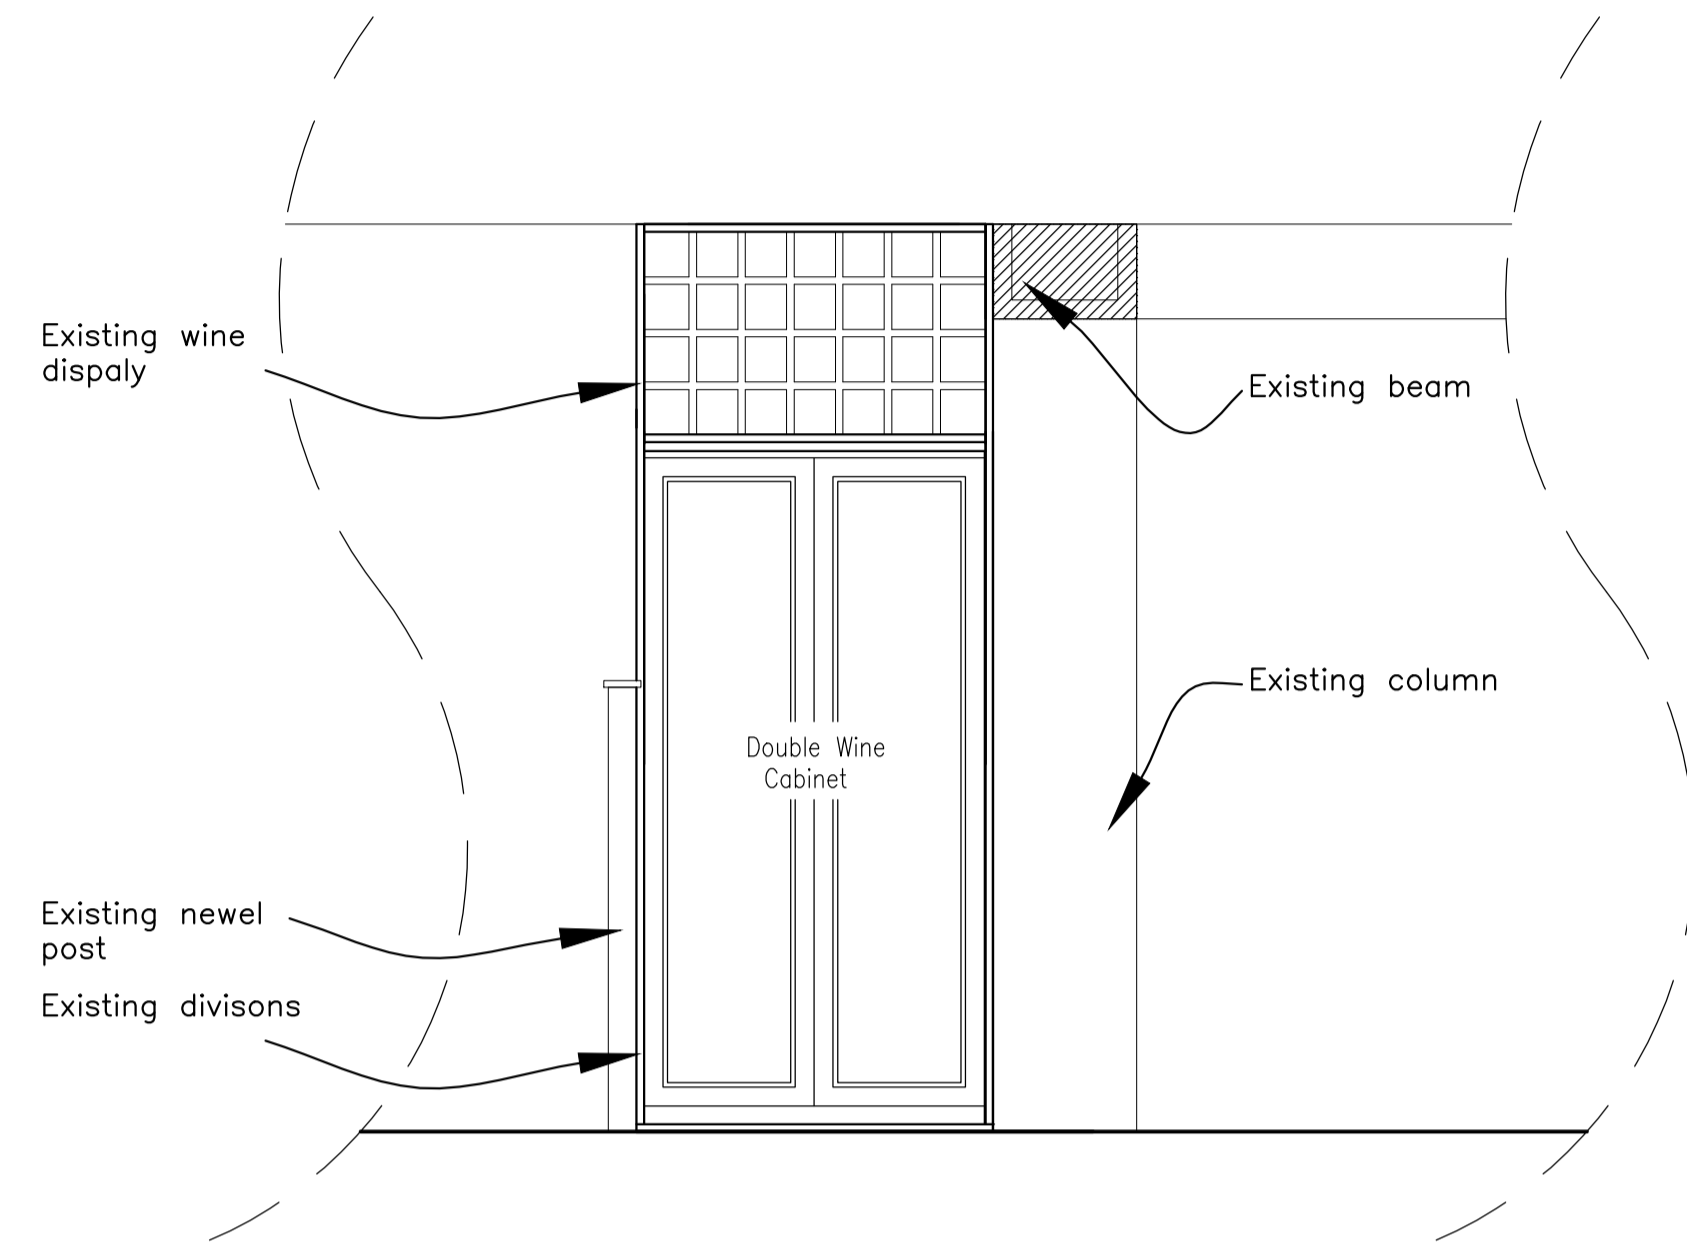


EXISTING ELEVATION A-A

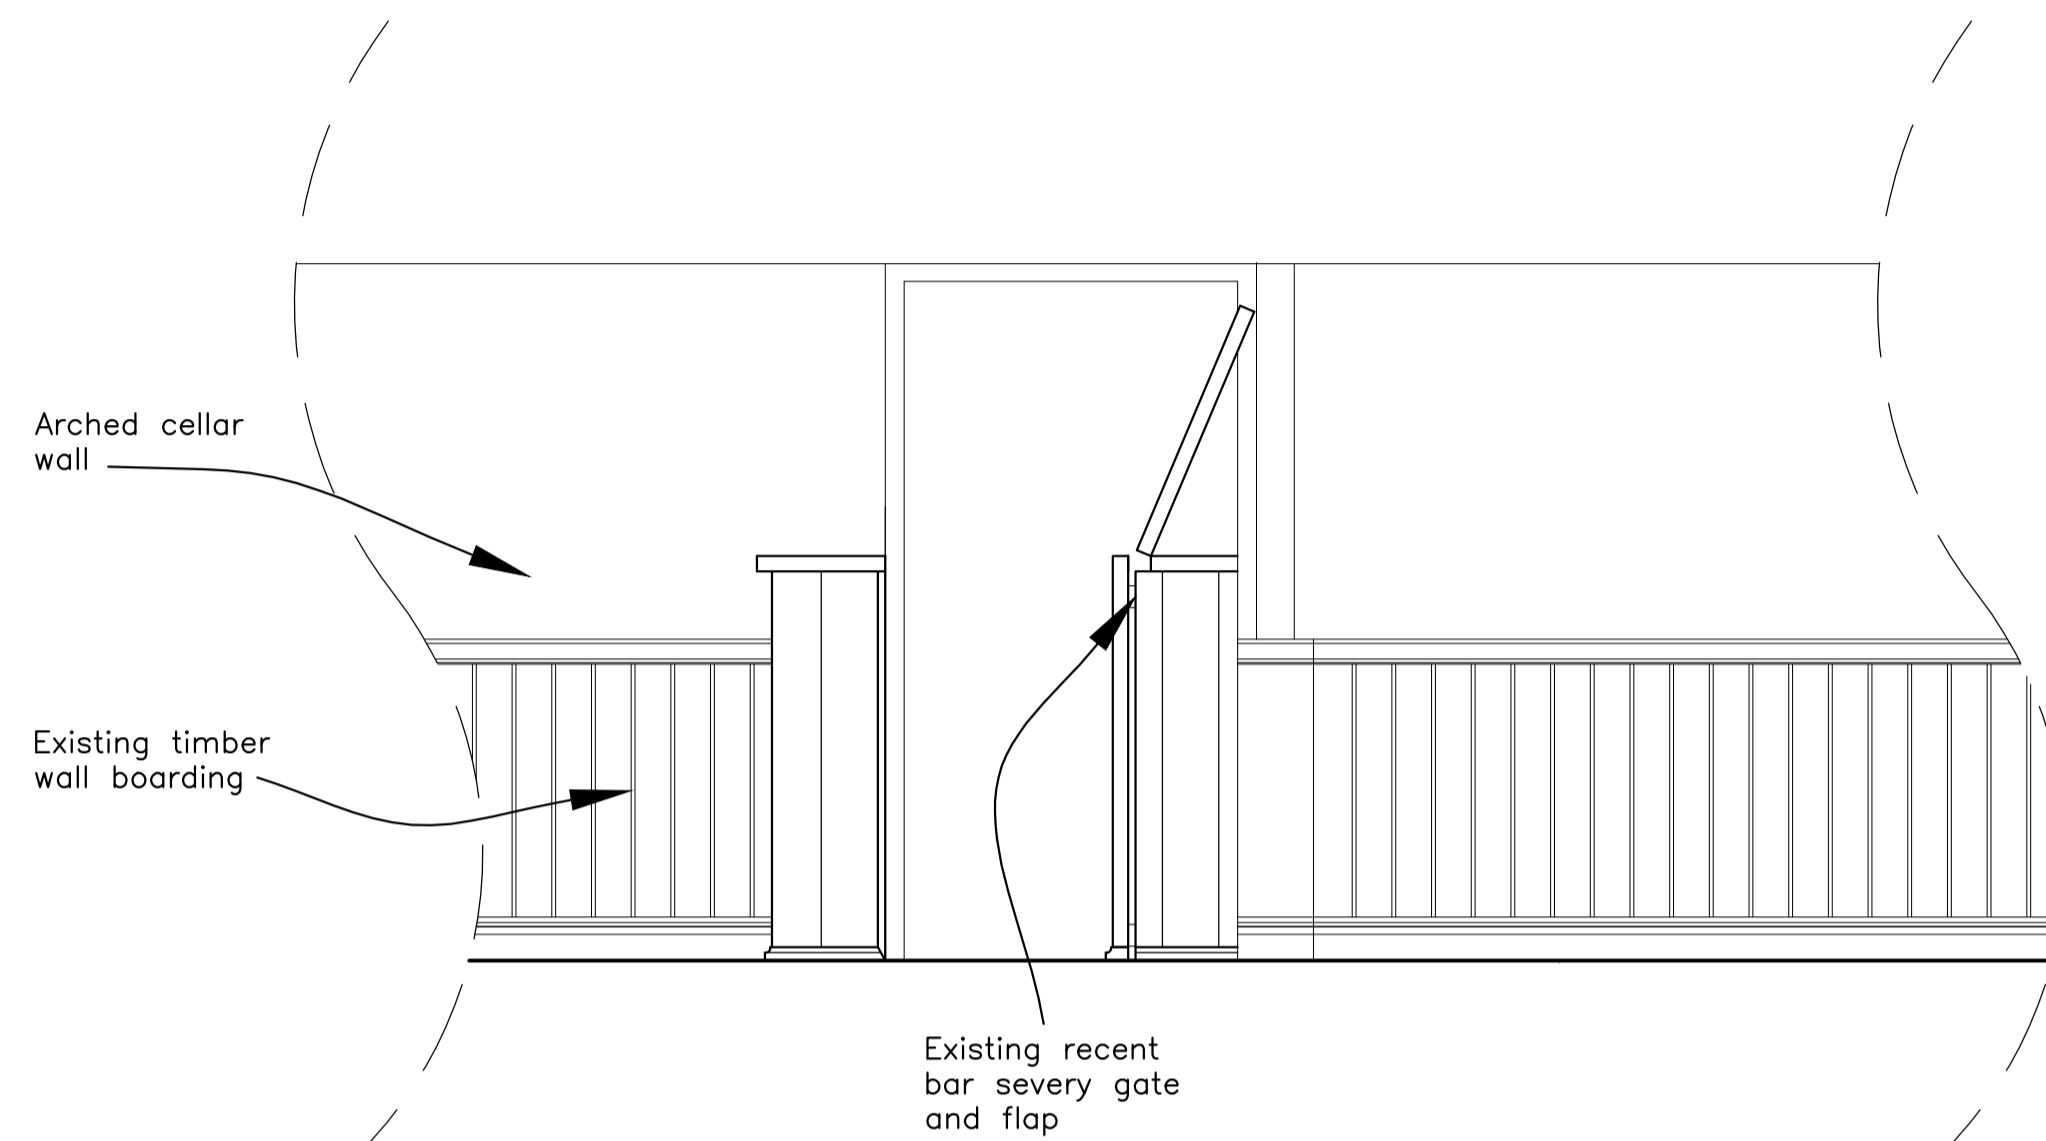

EXISTING INTERNAL ELEVATION B-B

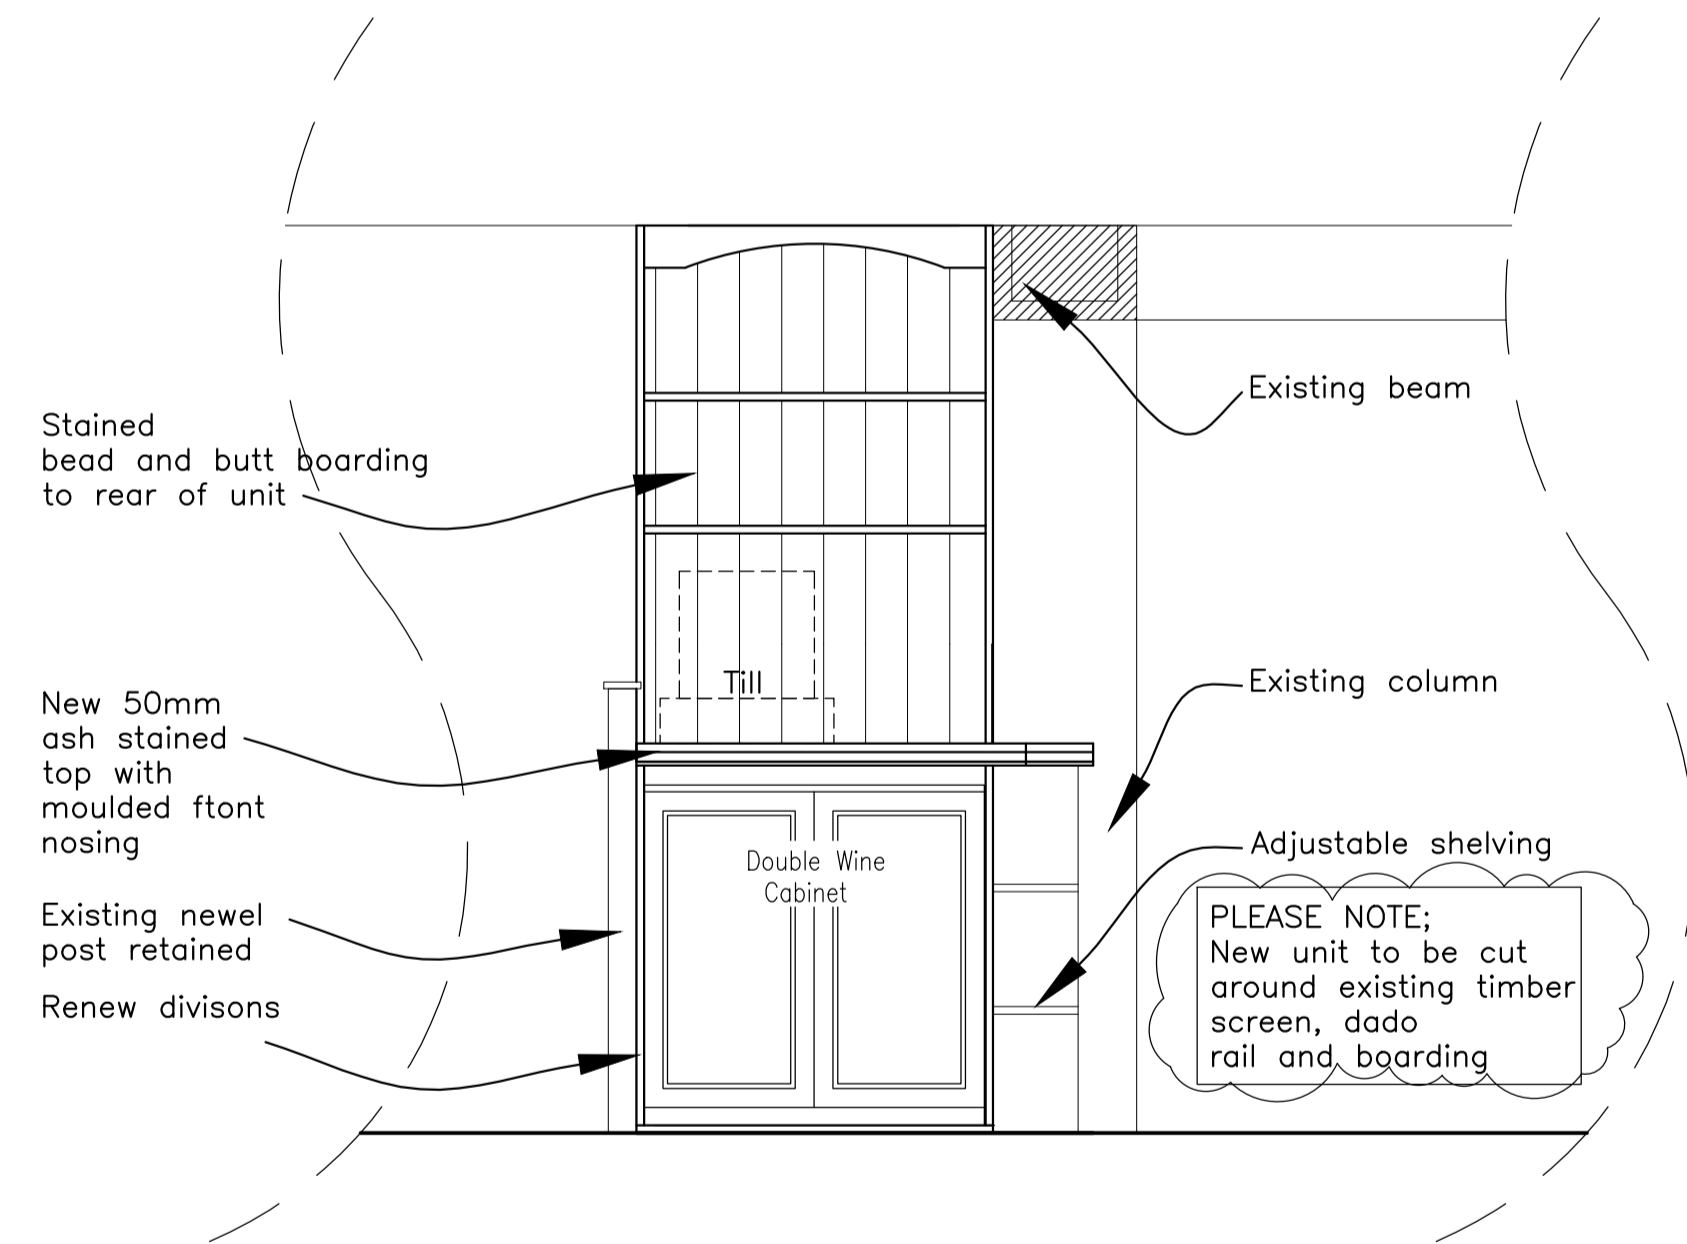

PROPOSED INTERNAL ELEVATION A-A

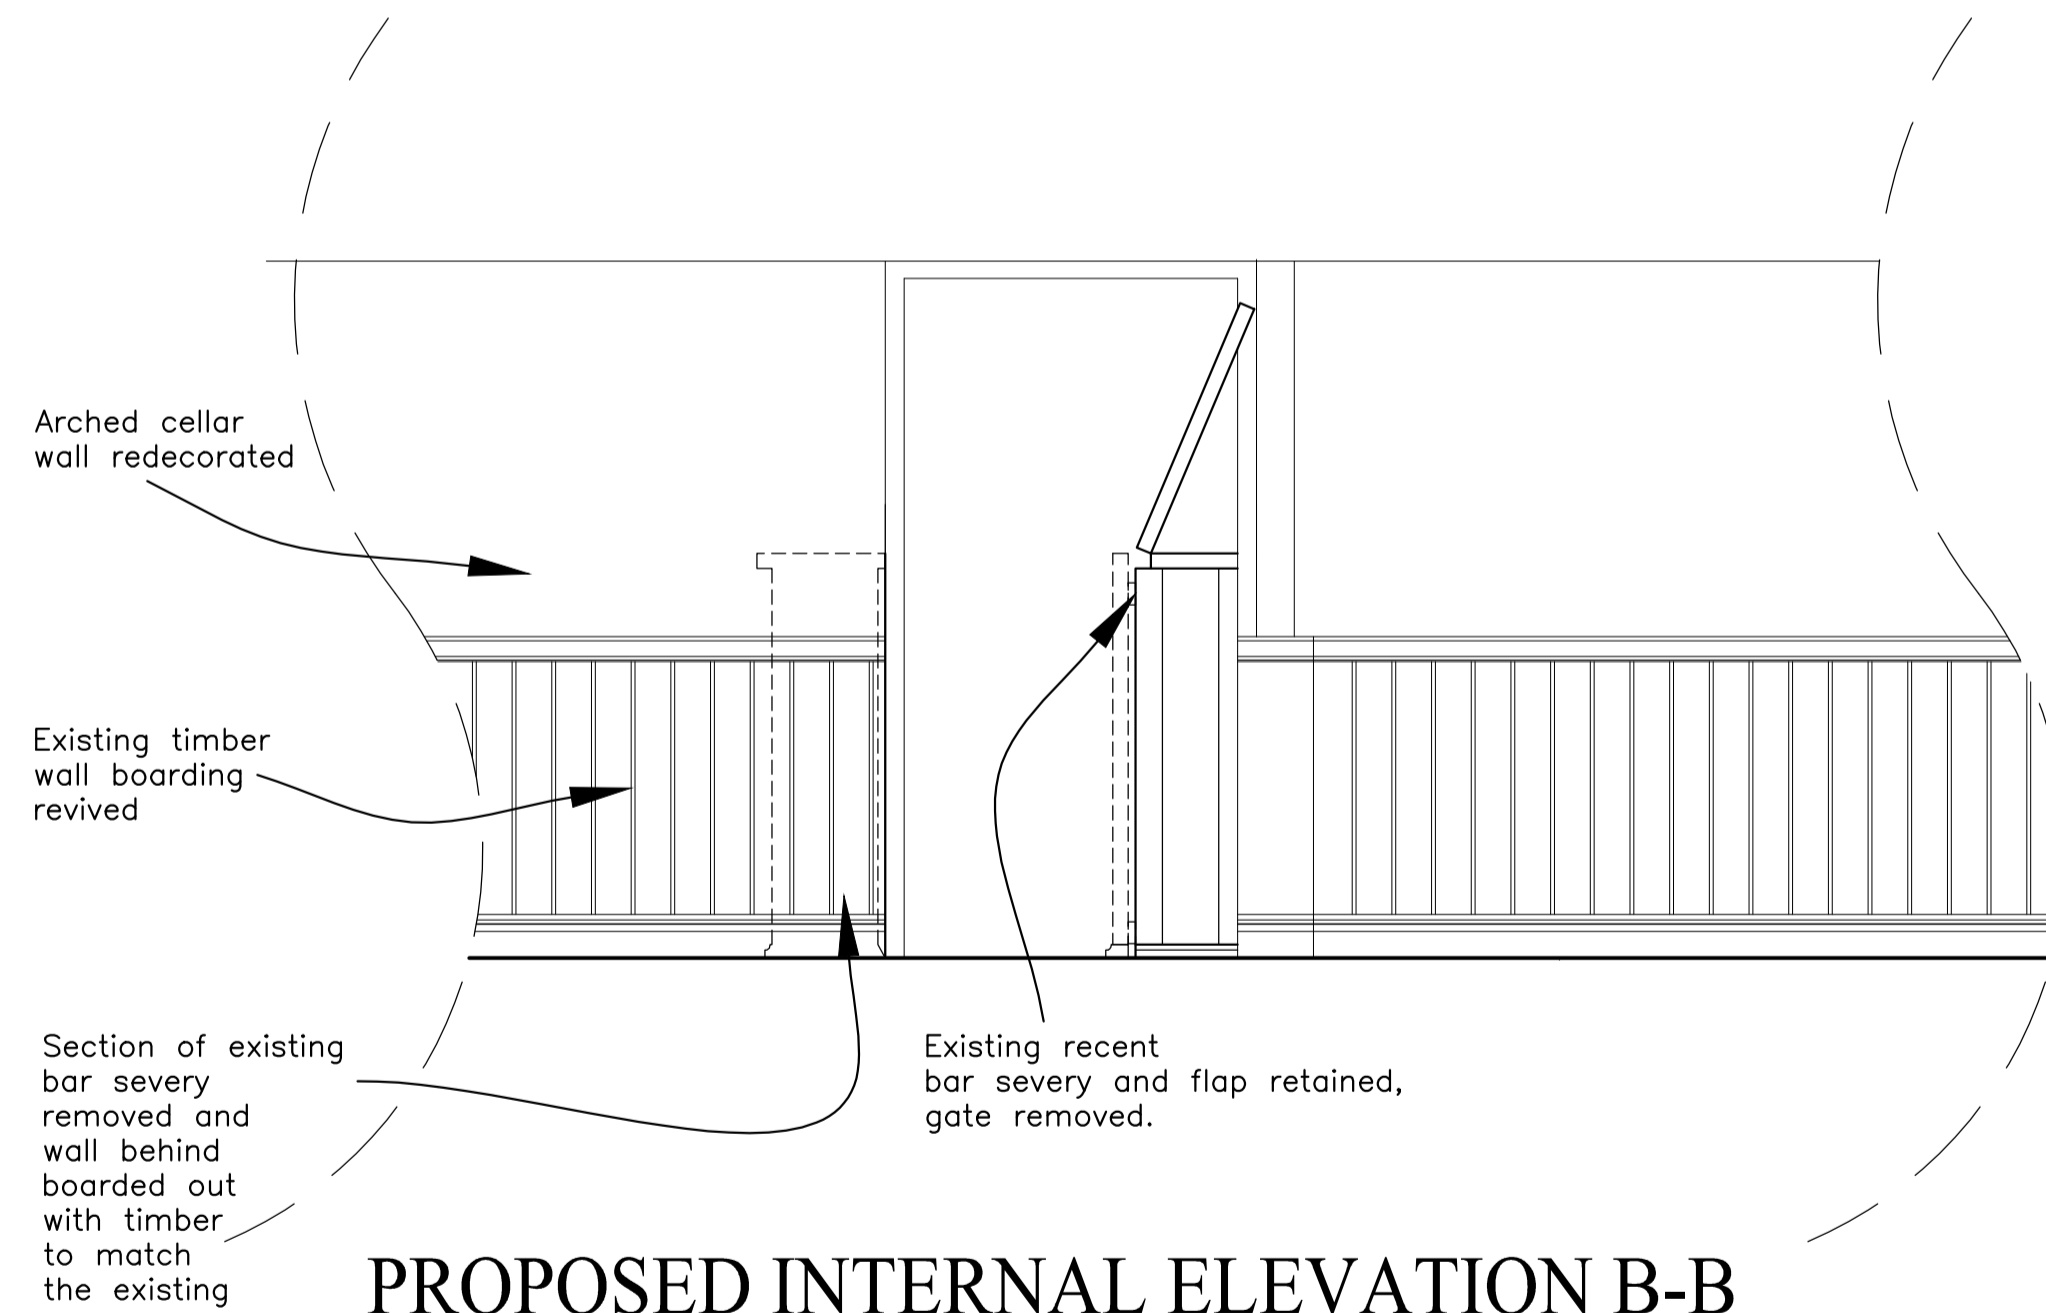

PROPOSED INTERNAL ELEVATION B-B



Architects + Interior Designers Limited
 123 NEW LONDON ROAD, CHELMSFORD,
 ESSEX. CM2 0QT
 TEL: +44 (0) 1245 269755 FAX: +44 (0) 1245 250310
 E-MAIL: admin@lap-architects.co.uk
 www.lap-architects.com

project

THE FLASK (PH)
 77 Highgate West Hill, Camden,
 London, N6 6BU


client

Fuller Smith
 & Turner Plc

drawing title

Existing and Proposed
 Internal Elevations

drawing number 7945/P08	revision A
scale 1:50@ A1	checked
date May 2014	drawn SG

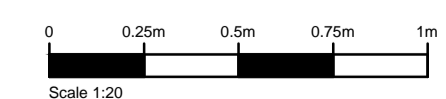

This drawing is the property of LAP Architects + Interior Designers Ltd. and must not be copied or reproduced in any way in whole or in part without the express permission of LAP Architects + Interior Designers Ltd.