



- Existing B1 Use
- Existing B8 Use
- Existing C3 Use

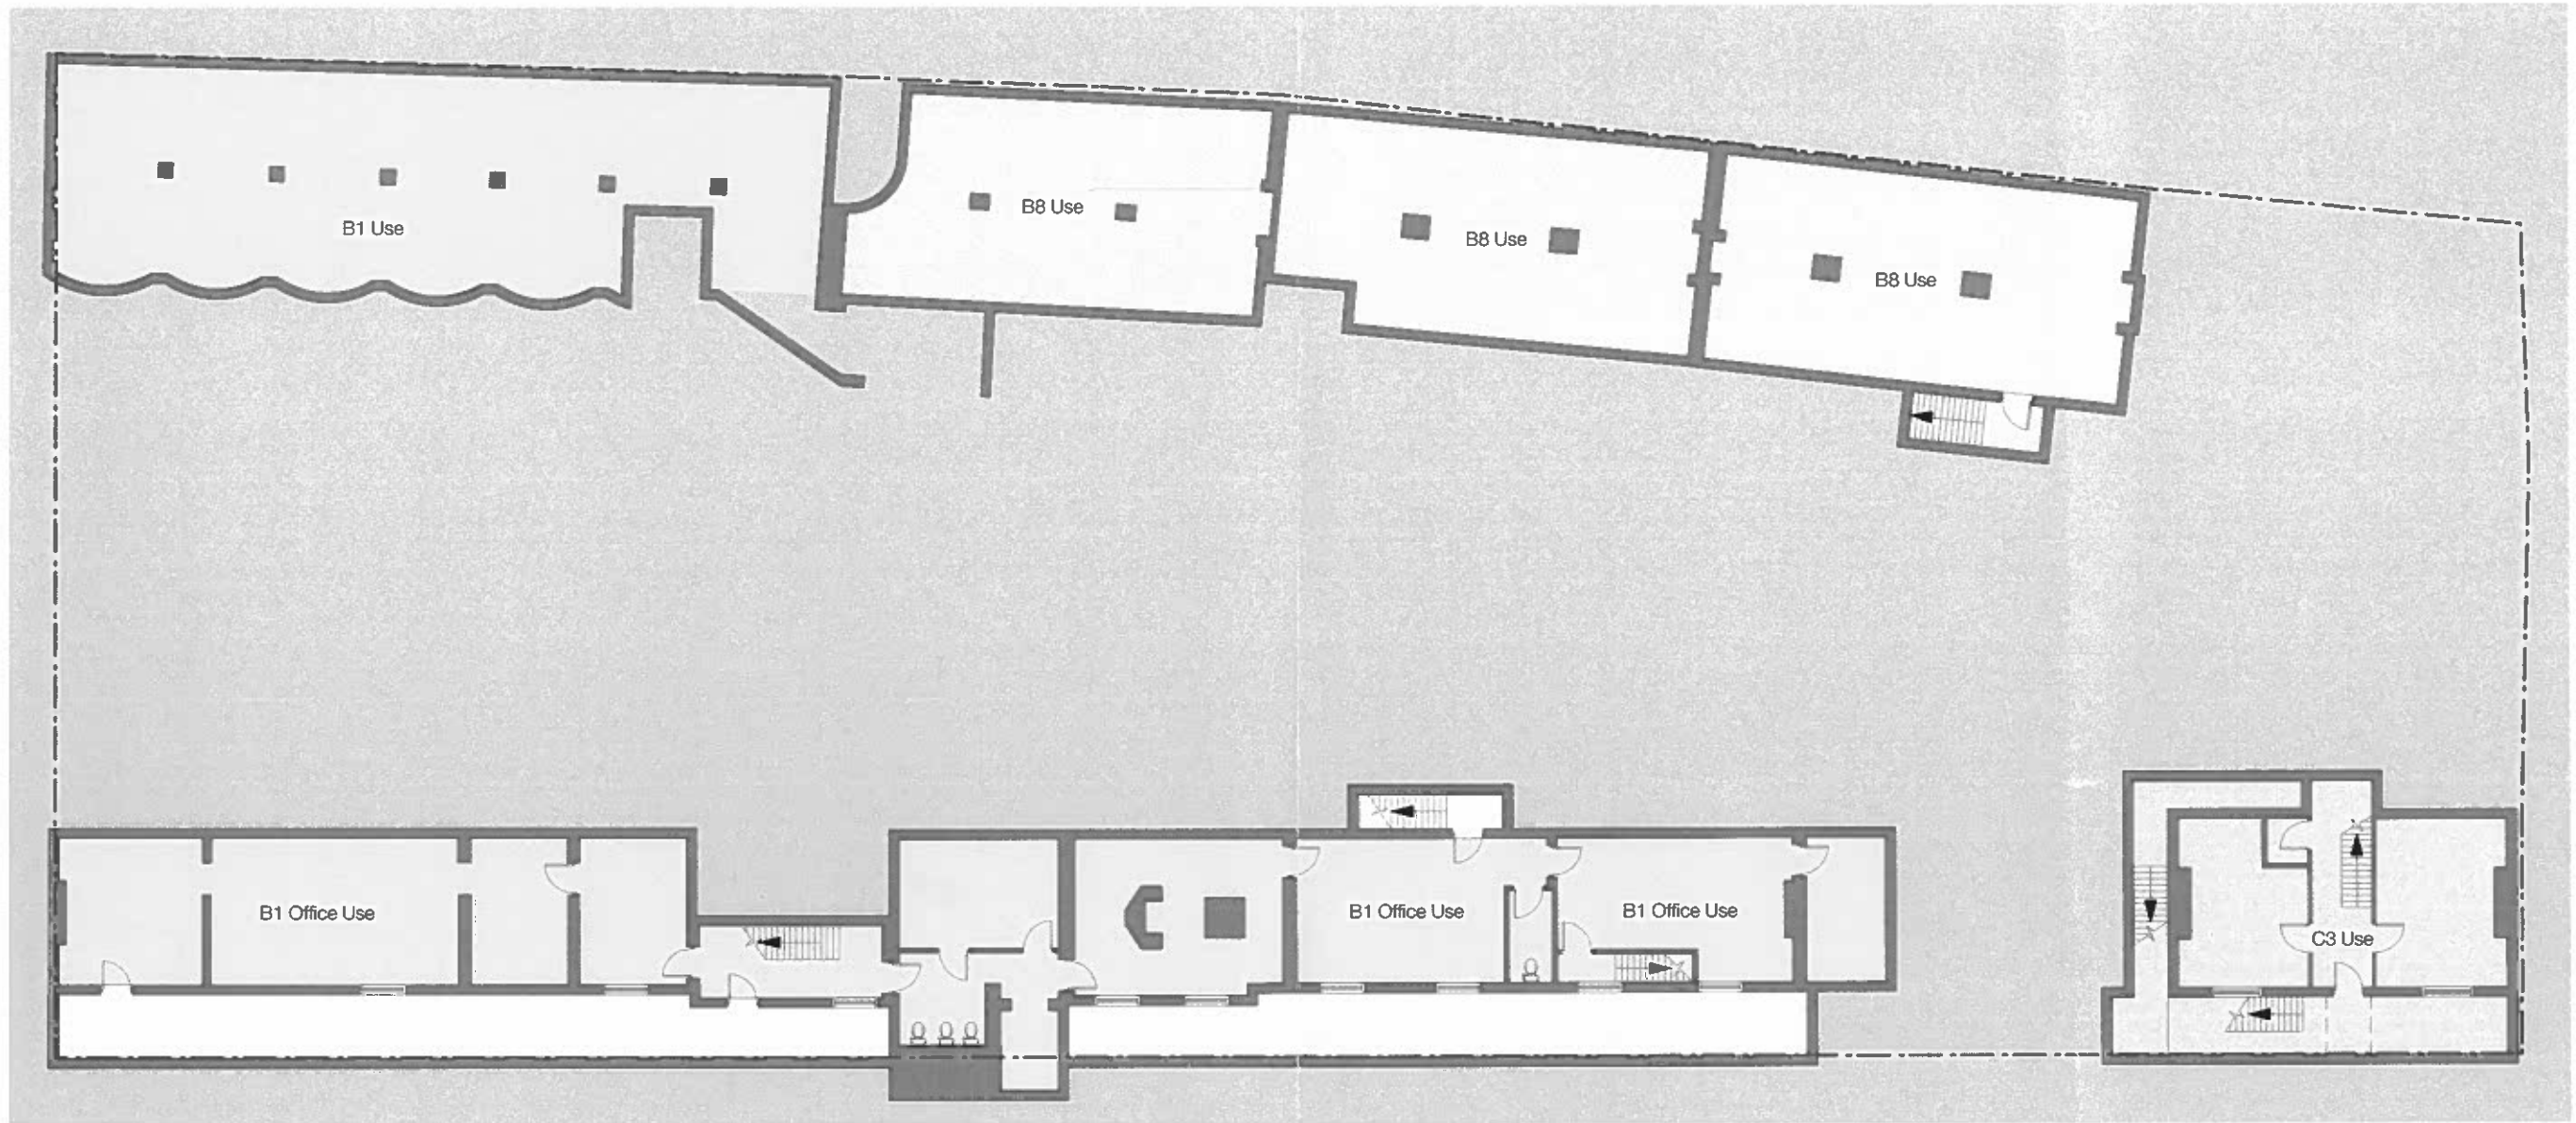


A Existing Basement Floor General arrangement
 EX-01 1:100 @A1 1:200 @A3

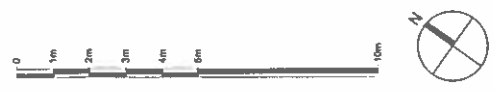


Information contained within this drawing is the sole copyright of T1 Architecture Ltd and is not to be reproduced without express permission. No implied warranty is made. This drawing not to be used for land transfer or valuation purposes. Do not scale from this drawing. All dimensions & levels are to be checked on site by the contractor. Noted for purposes indicated only. Drawing errors and omissions to be reported to the architect.

Revisions

Client CHP Management Limited 44 Gloucester Avenue London NW1 8JD	 Theory First Architecture Ltd 214 Goswell Road, London, EC1V 7AF Tel: +44(0)20 7382 8382 www.theoryfirstarchitecture.com
Drawn By Existing Basement Floor Plan General Arrangement	Drawn JSP Checked TJS Date May 2014 Revision -
Scale 1:100 @ A1, 1:200 @ A3 Dwg No 173_EX_01	

- Existing B1 Use
- Existing B8 Use
- Existing C3 Use

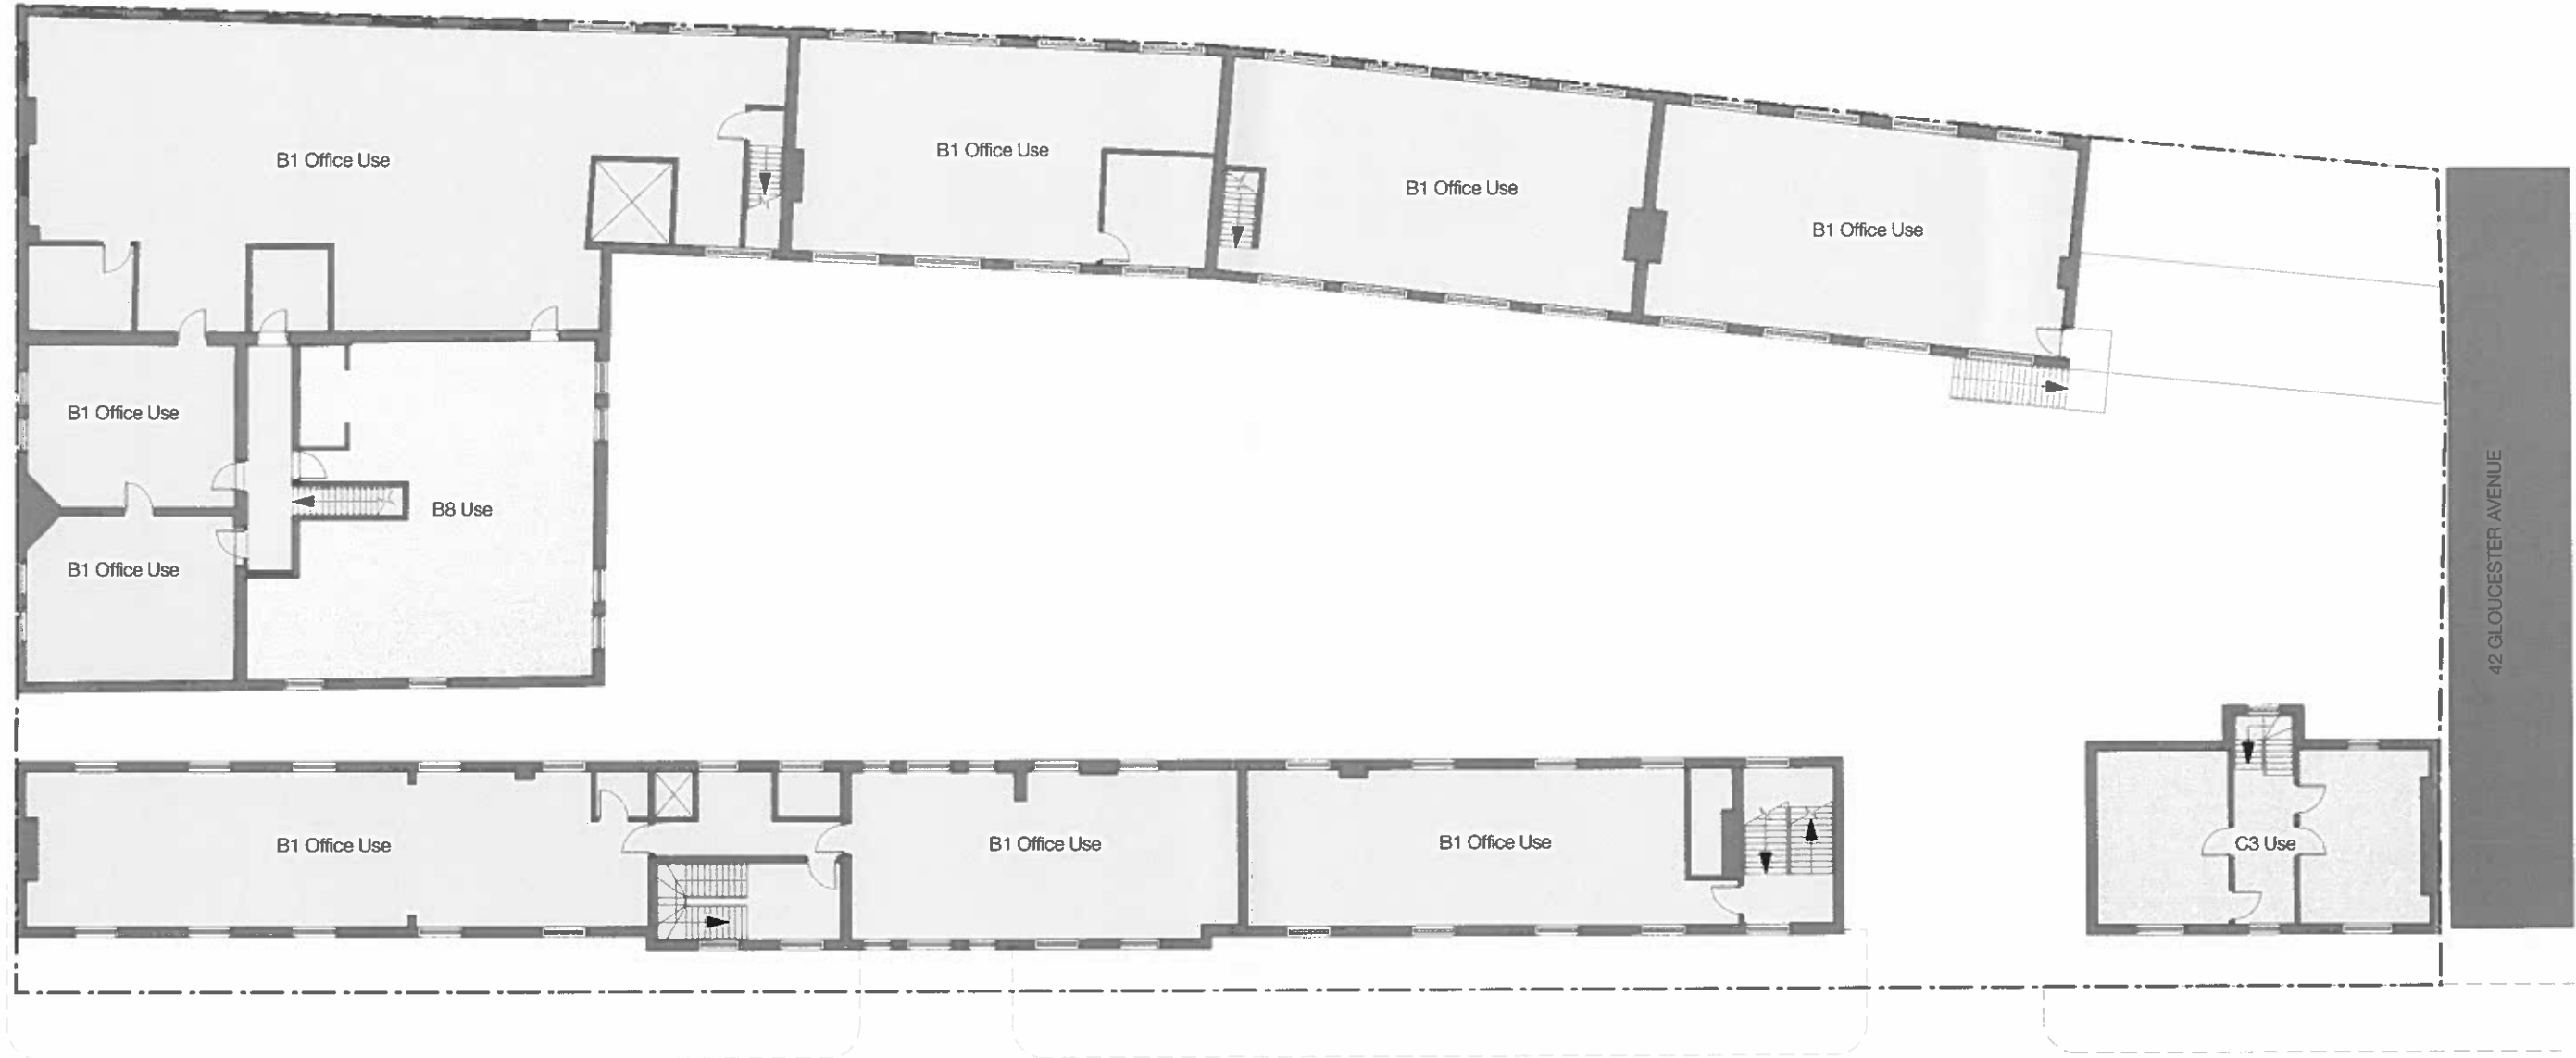


A Existing First Floor General arrangement
 EX.01 1:100 @A1 1:200 @A3



Information contained within this drawing is the sole copyright of 21st Architecture Ltd and is not to be reproduced without express permission. No implied license exists. This drawing not to be used for land transfer or valuation purposes. Do not scale from this drawing. All dimensions & levels are to be checked on site by the contractor. Issues for purposes indicated only. Drawing errors and omissions to be reported to the architect.

Client CHP Management Limited 44 Gloucester Avenue London NW1 8JD		Twenty First Architecture Ltd 214 Goswell Road, London, EC1Y 7AF Tel: +44(0)20 7883 0252 www.21starchitecture.com	
Drawing Title Existing First Floor Plan General Arrangement	Drawn JSP	Checked TJS	Date May 2014
Scale 1:100 @ A1, 1:200 @ A3	Rev No 173_EX_01	Revision -	

-  Existing B1 Use
-  Existing B8 Use
-  Existing C3 Use

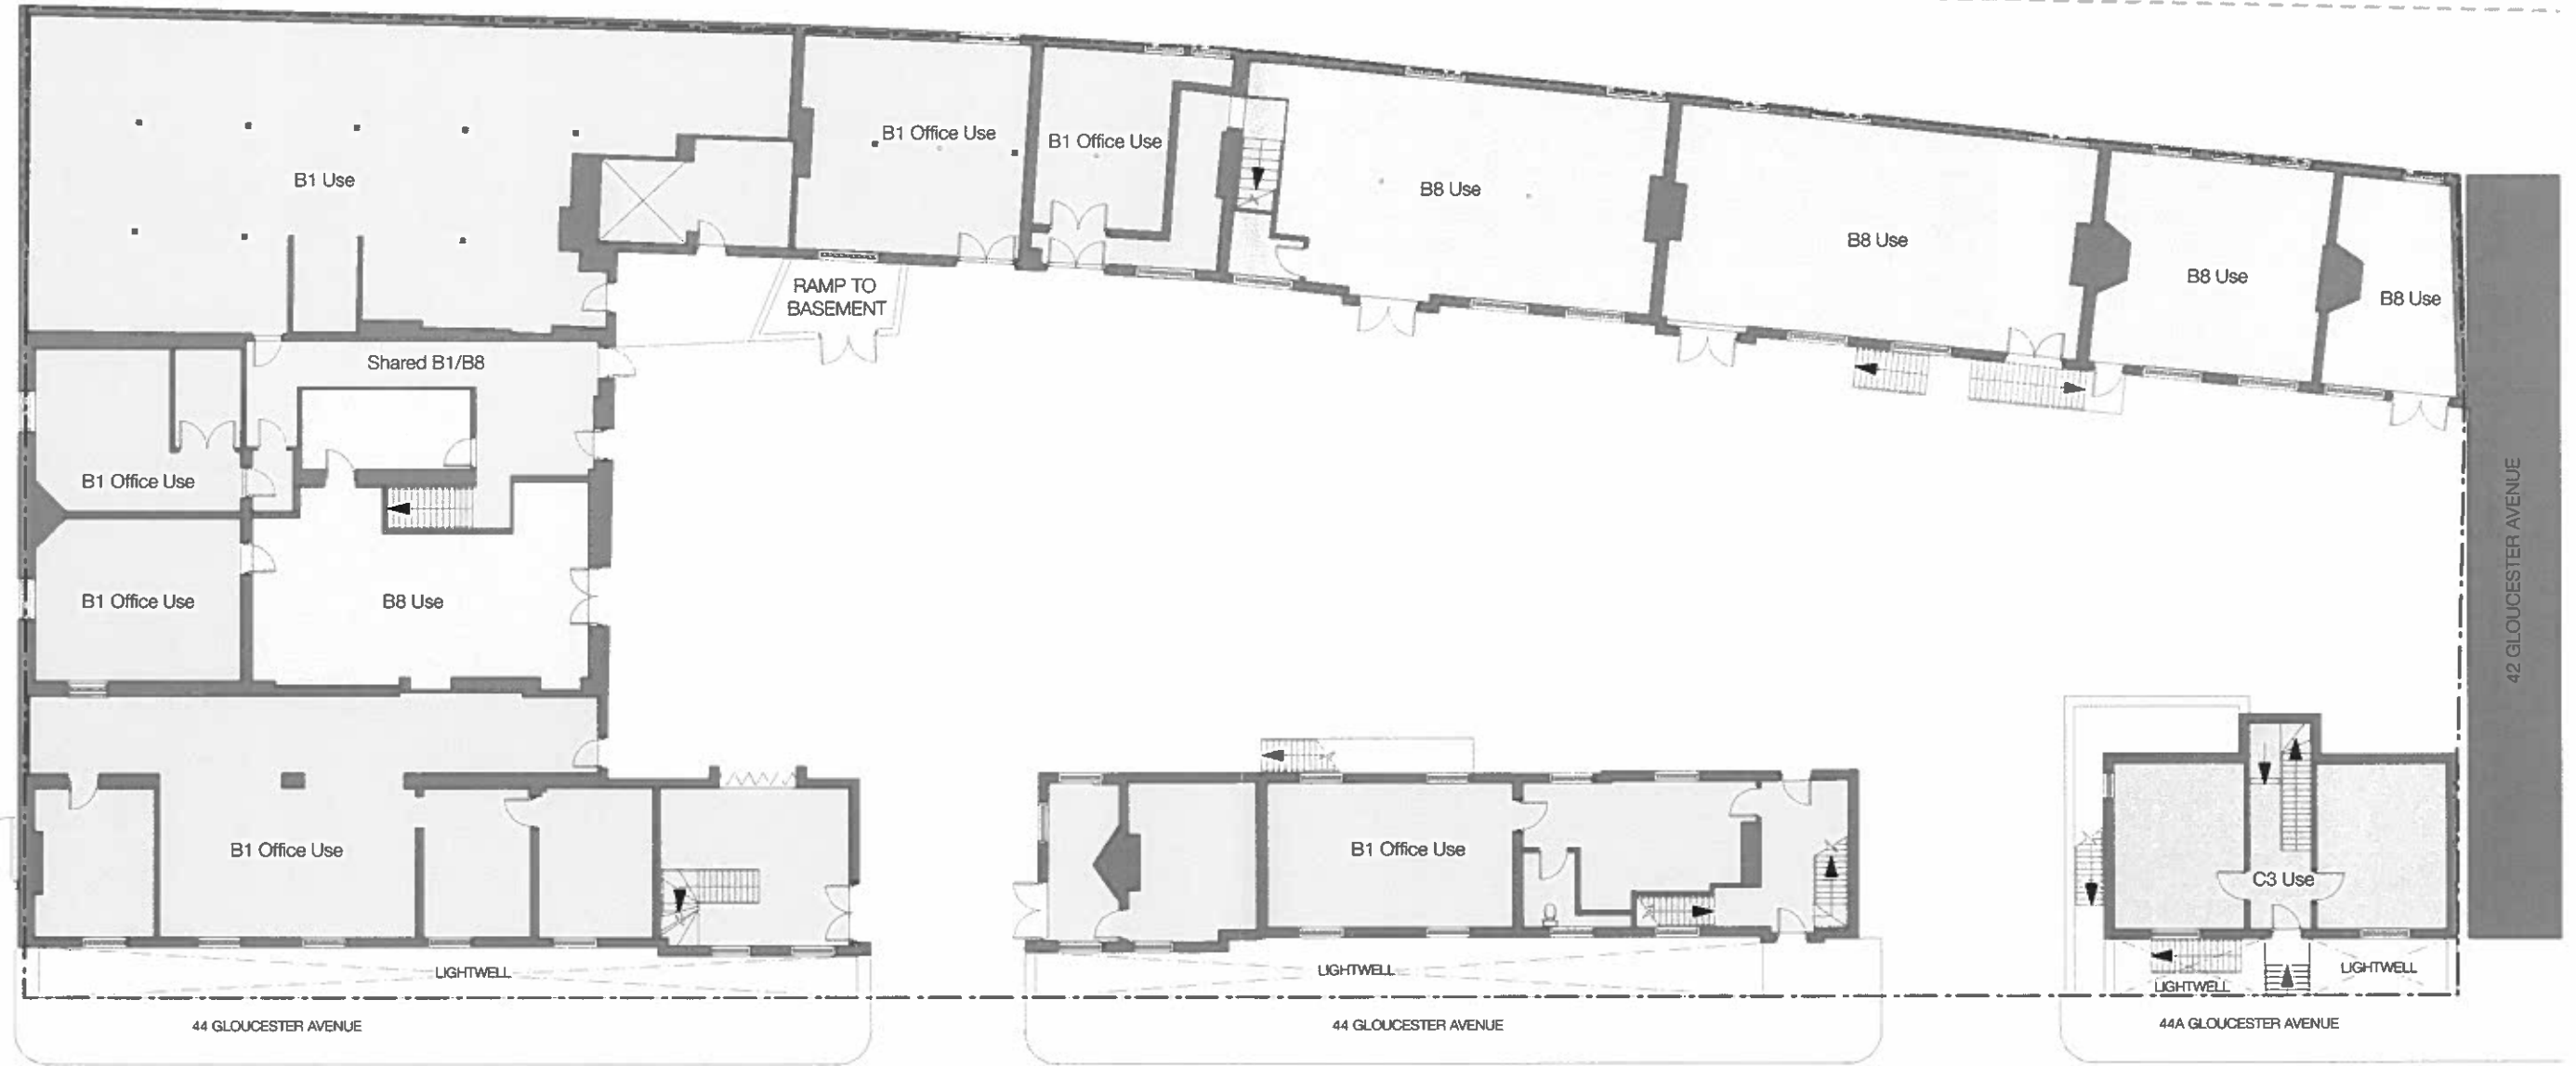

GLOUCESTER AVENUE

A Existing Ground Floor General arrangement
EX.00 1:100 @A1 1:200 @A3




Information contained within this drawing is the sole copyright of 21st Architecture Ltd and is not to be reproduced without express permission. No implied licence exists. This drawing not to be used for land transfer or valuation purposes. Do not scale from this drawing. All dimensions & levels are to be checked on site by the contractor. Issues for purposes indicated only. Drawing errors and omissions to be reported to the architect.


Revisions

Client CHP Management Limited		Twenty First Architecture Ltd. 314 General Road, London, EC1W 7AF Tel: +44(0)20 7883 6282 www.21starchitecture.com	
Project 44 Gloucester Avenue London NW1 8JD		Architect Twenty First Architecture Ltd.	
Drawing Title Existing Ground Floor Plan General Arrangement		Drawn JSP	Checked TJS
Scale 1:100 @ A1, 1:200 @ A3		Date May 2014	
Drawing No. 173_EX_00		Revision -	

- Existing B1 Use
- Existing B8 Use
- Existing C3 Use

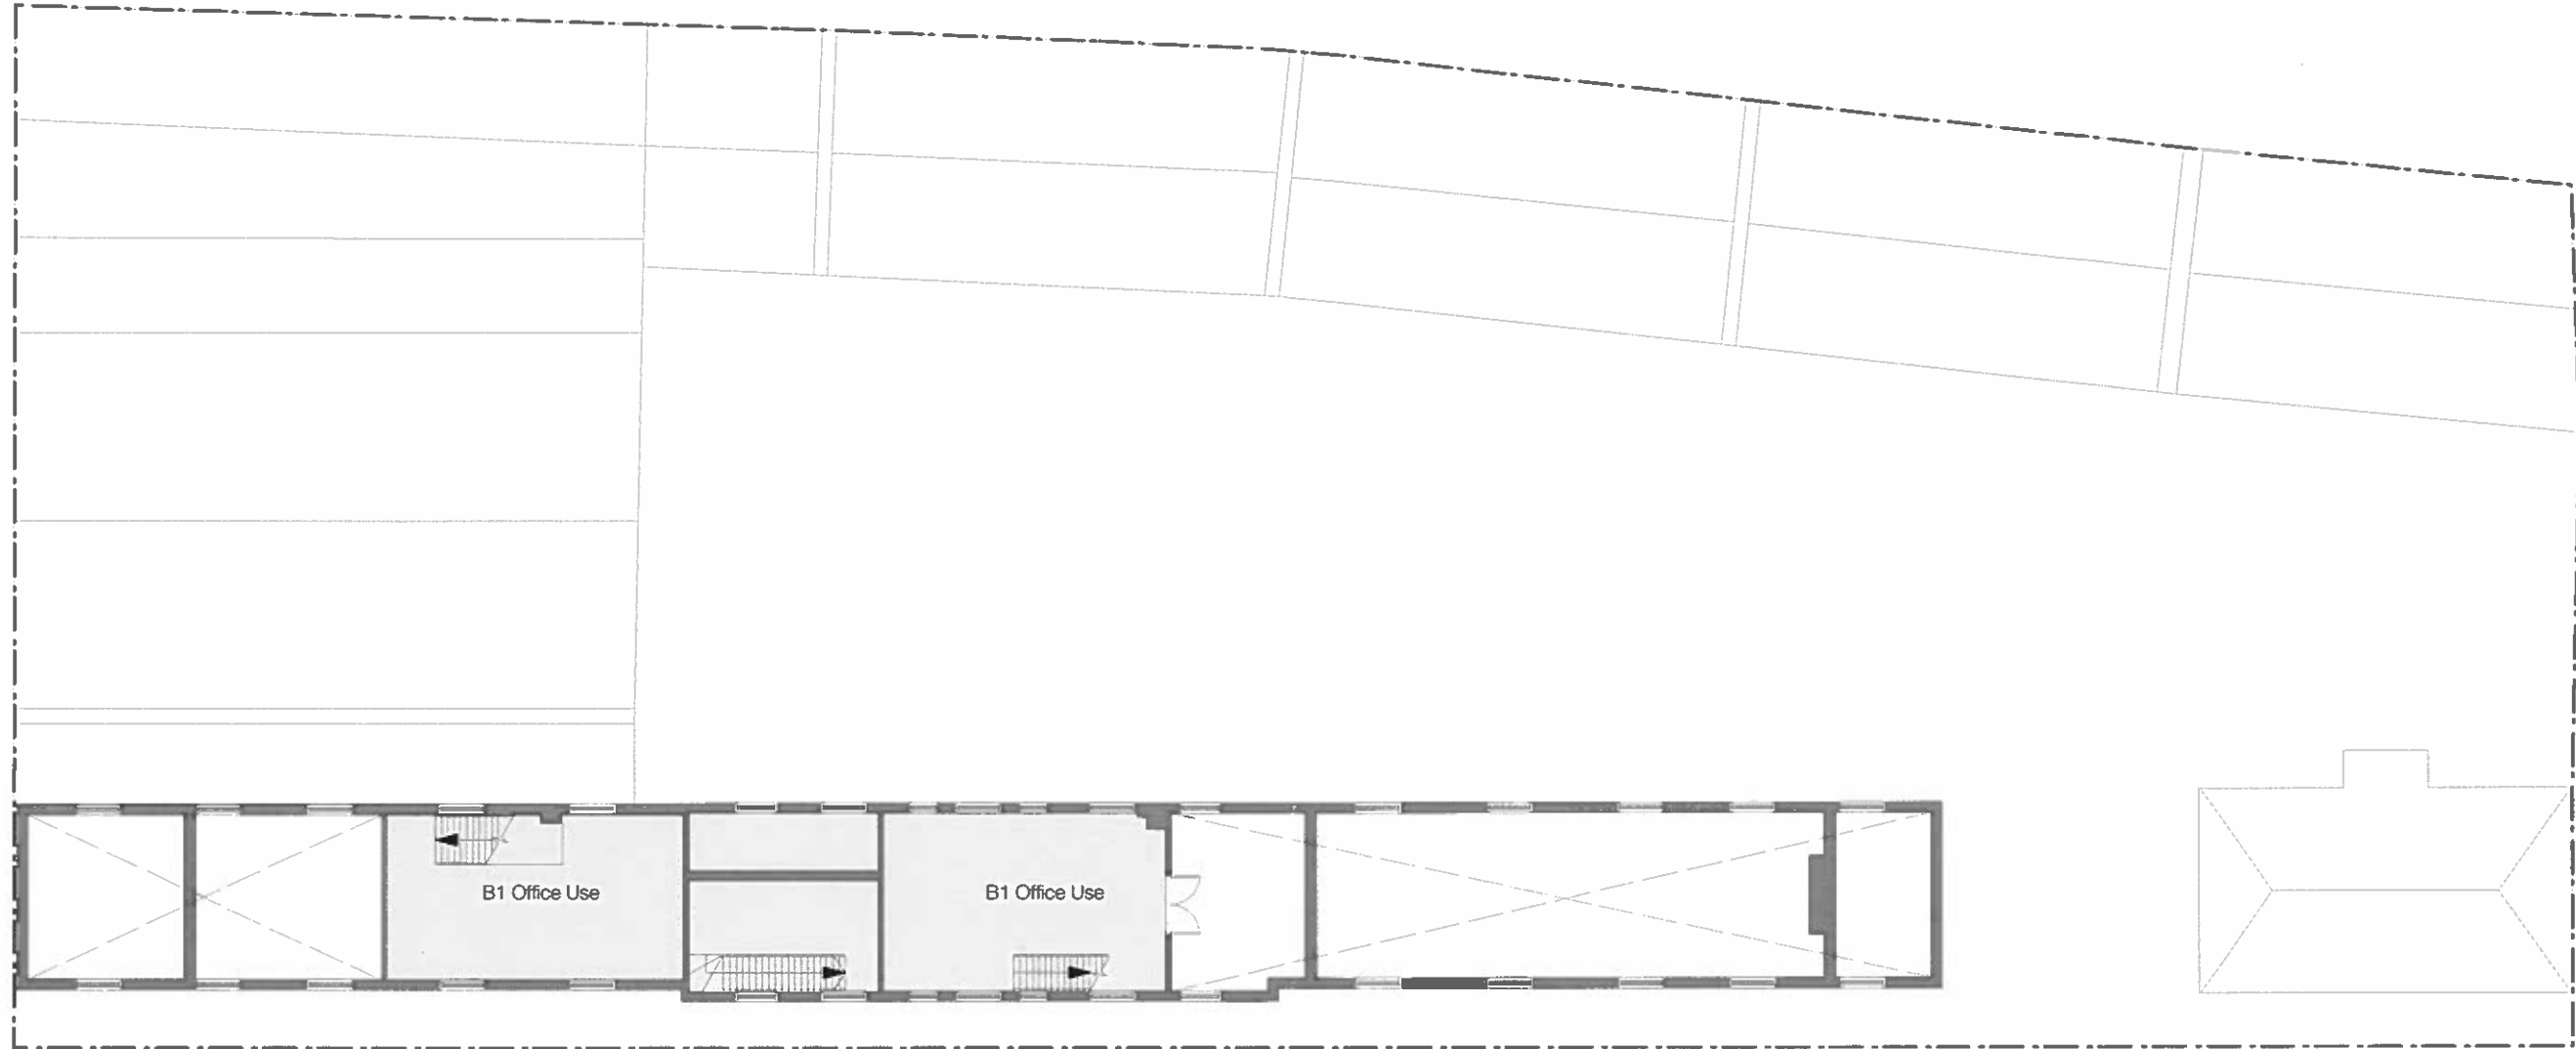


A Existing Second Floor Mezzanine General arrangement
 EX-02 Me 1:100 @A1 1:200 @A3

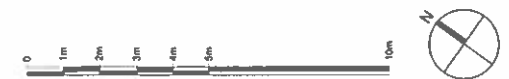

Information contained within this drawing is the sole copyright of TJA Architecture Ltd and is not to be reproduced without express permission. No implied license exists. This drawing not to be used for any transfer or relocation purposes. Do not scale from this drawing. All dimensions & levels are to be checked on site by the contractor. Issued for purposes indicated only. Drawing errors and omissions to be reported to the architect.

		Client CHP Management Limited		Twenty First Architects Ltd. 214 Goswell Road, London, EC1V 7AF Tel: +44(0)20 7603 8383 www.21architects.com	
		Project 44 Gloucester Avenue London NW1 8JD		Status Information	
		Drawing Title Existing Second Floor Mezzanine Floor Plan		Drawn JSP	
		Scale 1:100 @ A1, 1:200 @ A3		Checked TJS	
		Drawn No. 173_EX_02 Mezzanine		Date May 2014	
				Revision	

- Existing B1 Use
- Existing B8 Use
- Existing C3 Use

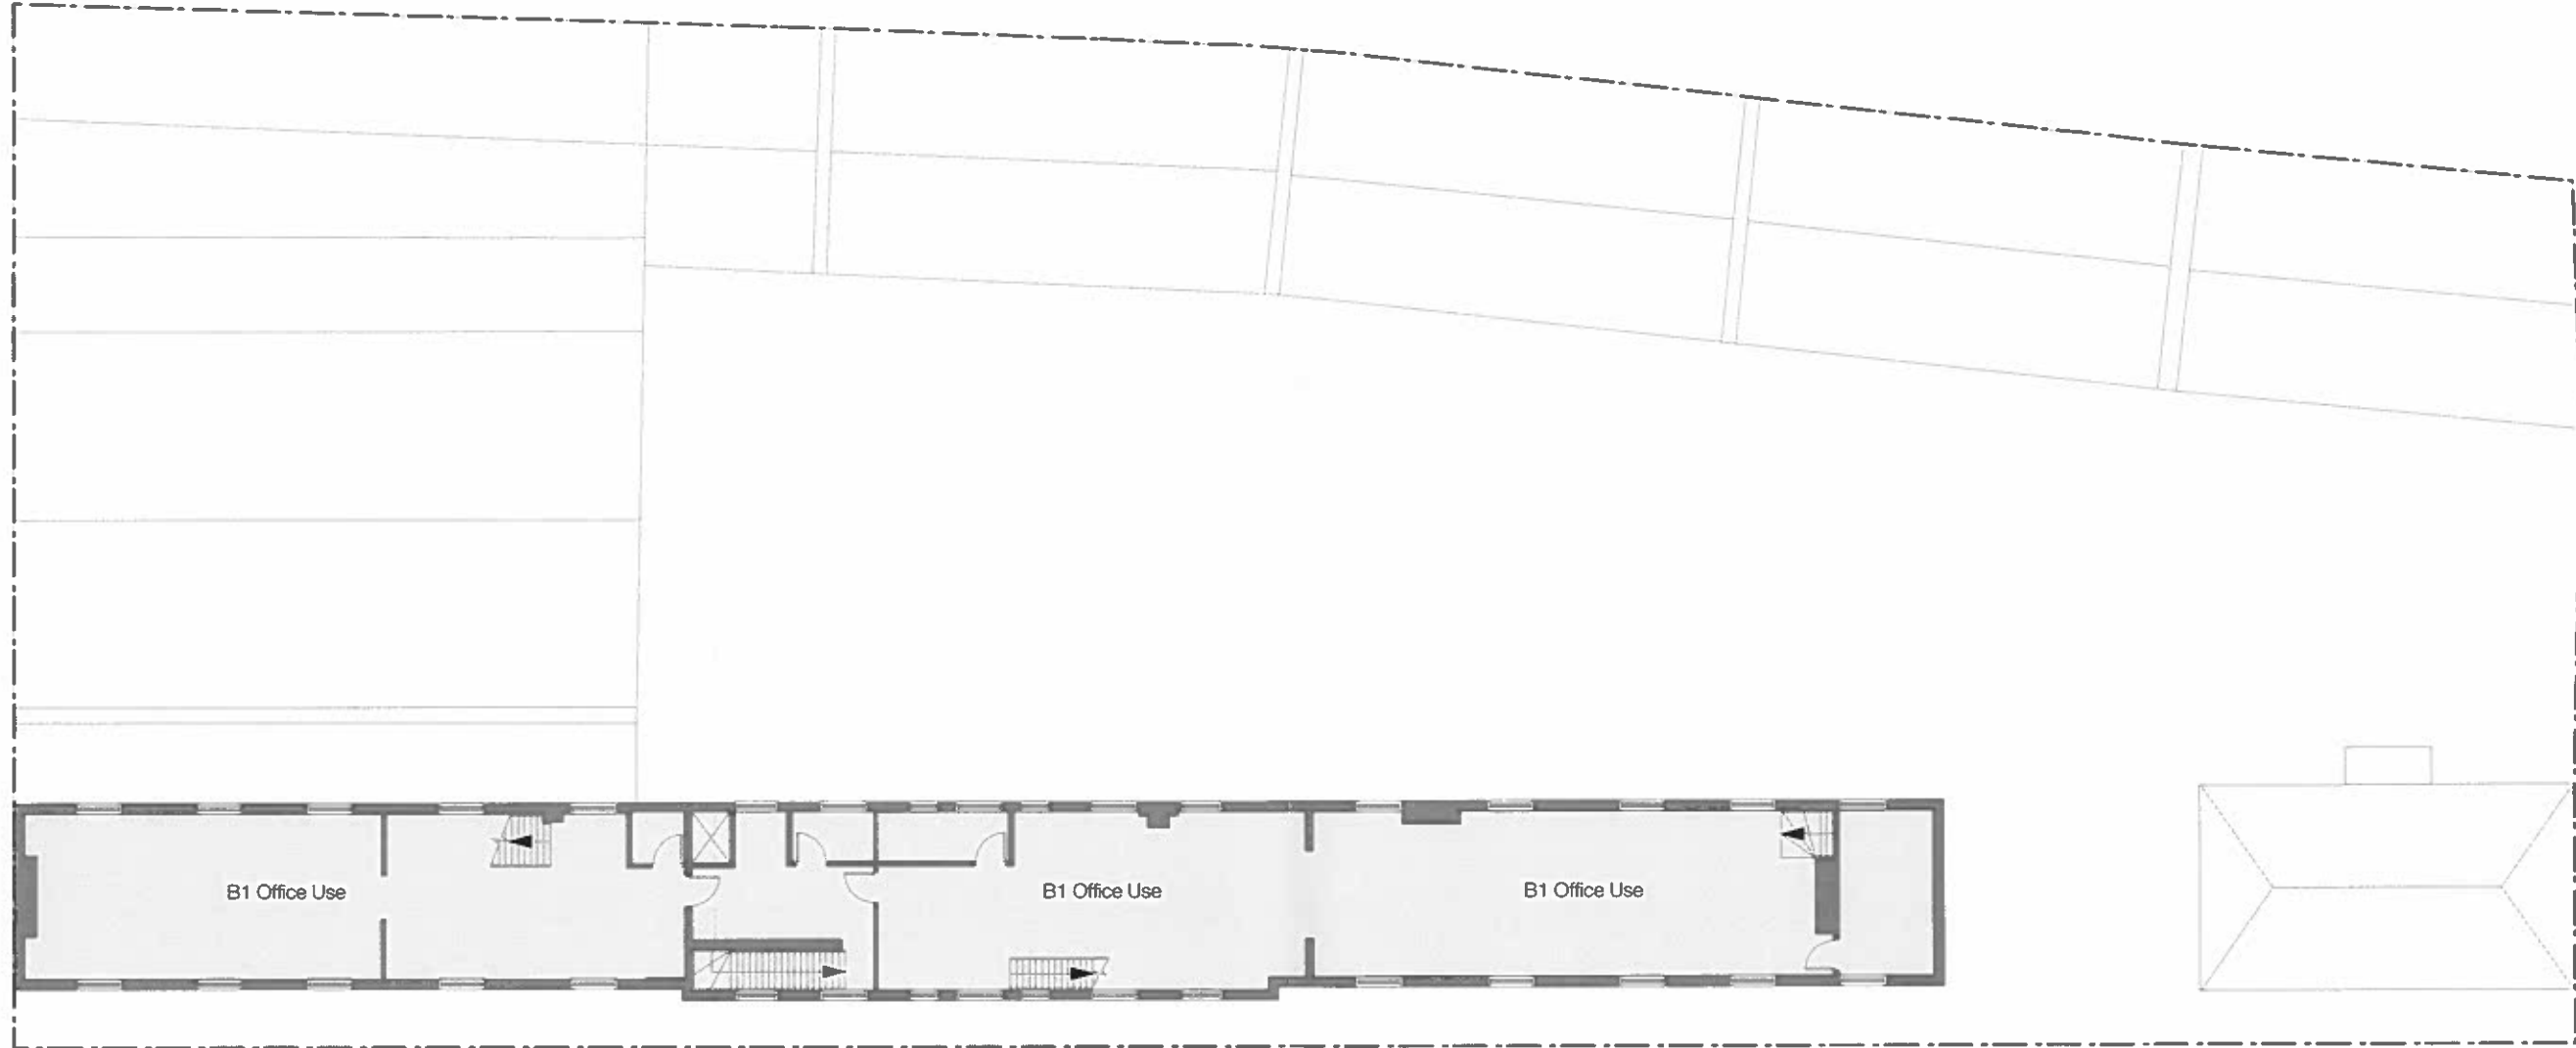

A Existing Second Floor General arrangement
 EX.02 1:100 @A1 1:200 @A3




Information contained within this drawing is the sole copyright of 21st Architecture Ltd and is not to be reproduced without express permission. No implied license exists. This drawing not to be used for land transfer or valuation purposes. Do not scale from this drawing. All dimensions & levels are to be checked on site by the contractor. Issued for purposes indicated only. Drawing errors and omissions to be reported to the architect.

Revisions

Client CHP Management Limited	21st Architecture Ltd. 214 Goswell Road, London, EC1V 7AF Tel: +44(0)20 7882 8382 www.21starchitecture.com
Project 44 Gloucester Avenue London NW1 8JD	Drawn JSP
Drawing Title Existing Second Floor Plan General Arrangement	Checked TJS
Scale 1:100 @ A1, 1:200 @ A3	Date May 2014
Drawg. No. 173_EX_02	Revision -

- Existing B1 Use
- Existing B8 Use
- Existing C3 Use
- Proposed C3 Use

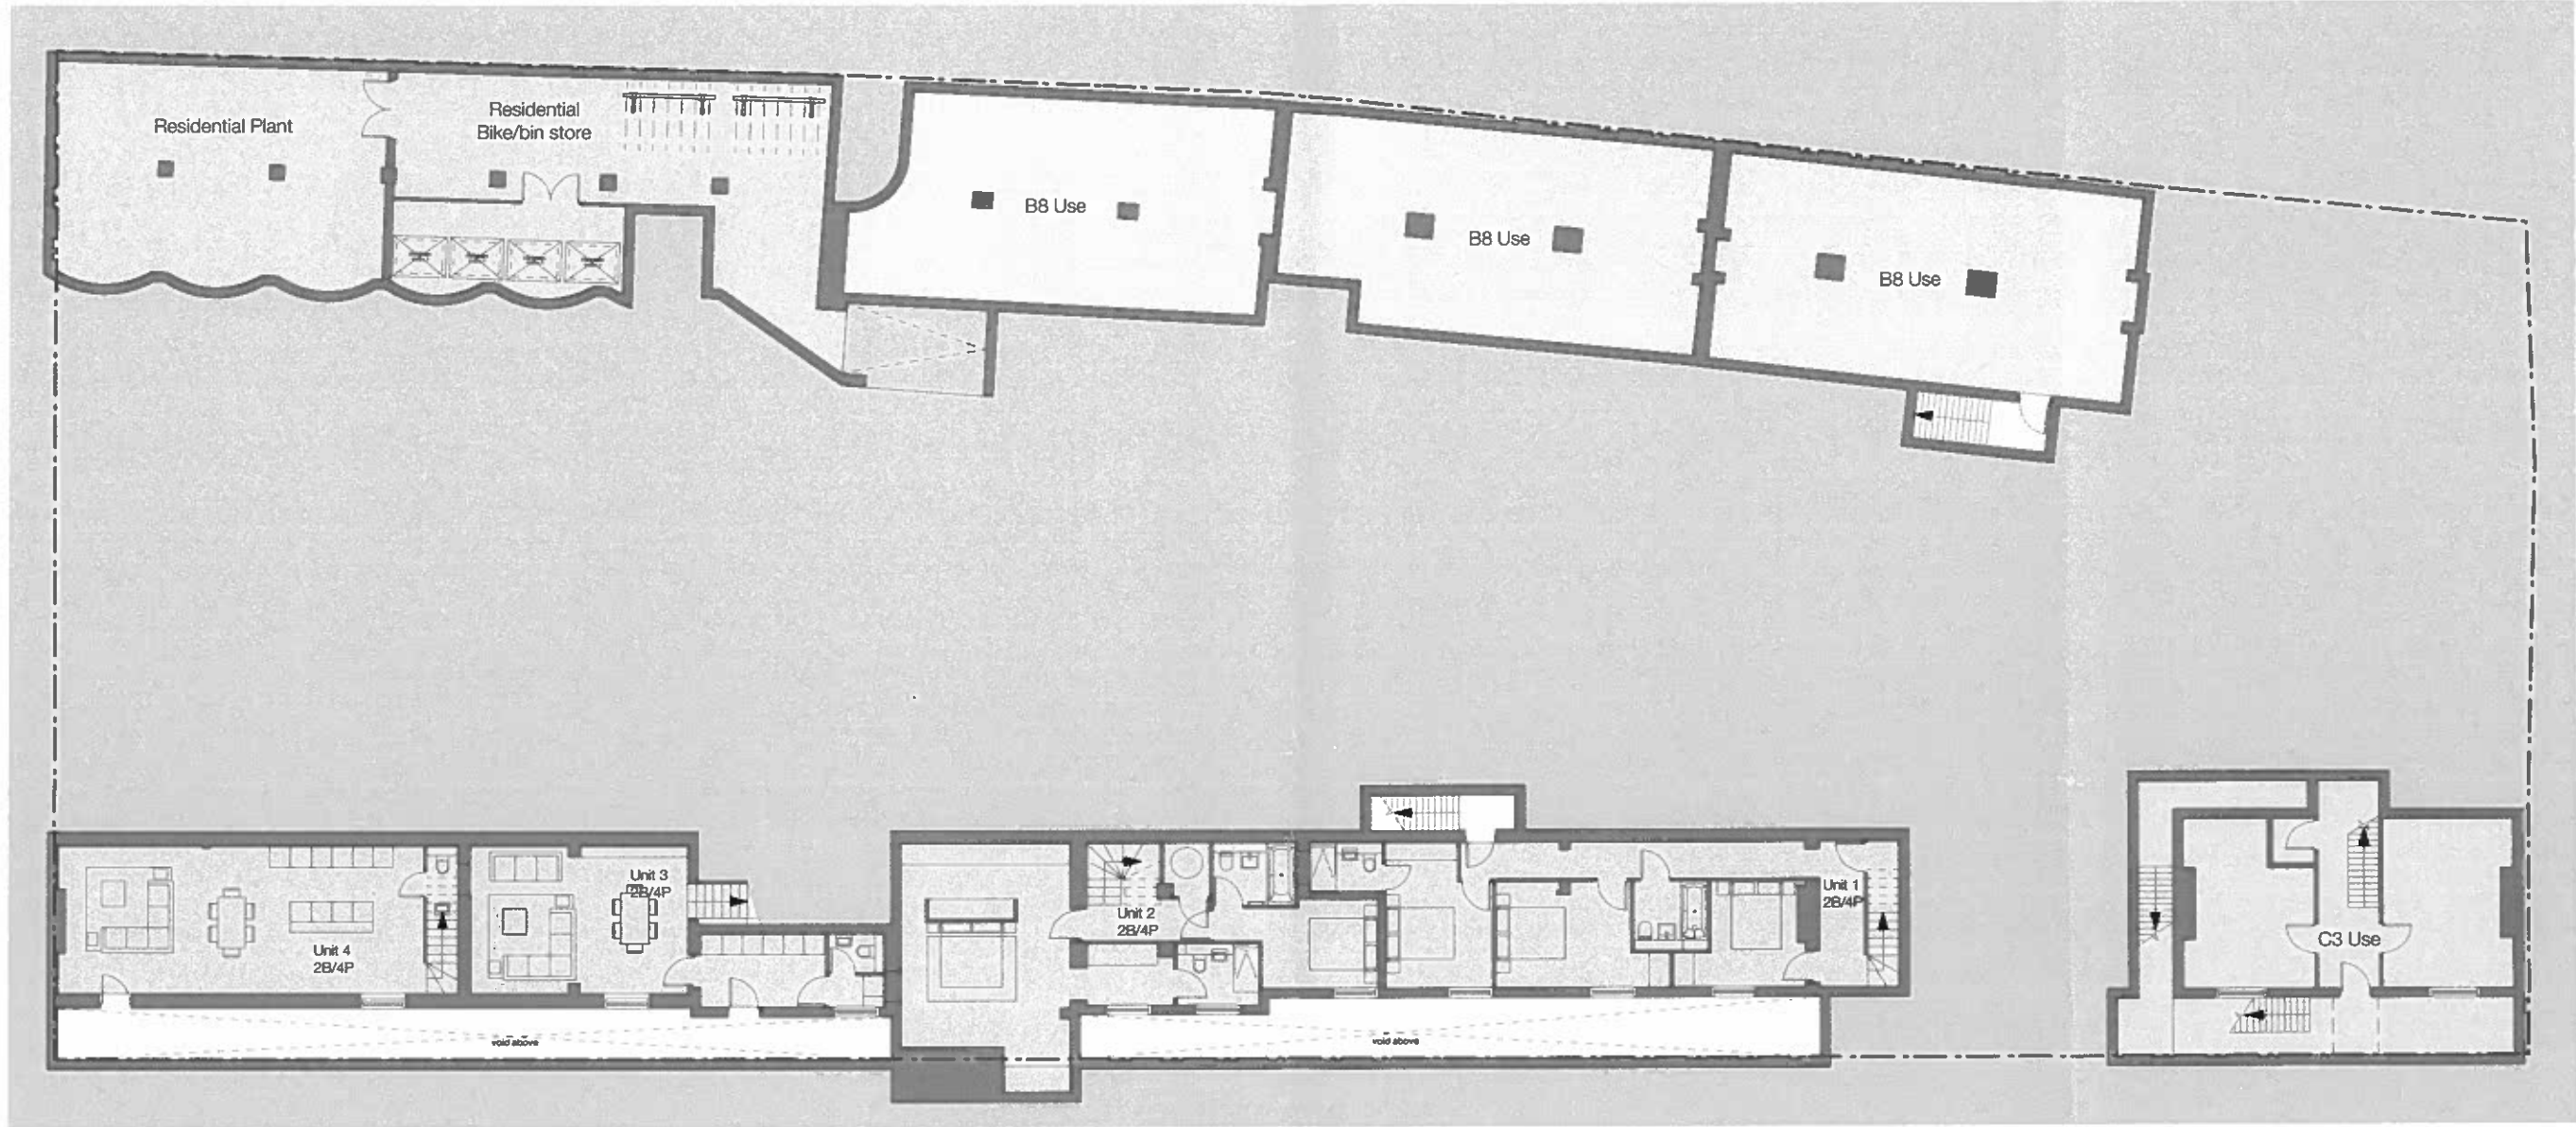

A Proposed Basement Floor General arrangement
 PD-01 1:100 @A1, 1:200 @A3




Revisions		
PD1	03.11.14	Submitted for Permitted Development Rights
PD2	05.11.14	Drawing updated generally

Information contained within this drawing is the sole copyright of 21st Architecture Ltd and is not to be reproduced without express permission. No implied licence exists. This drawing not to be used for land transfer or valuation purposes. Do not scale from this drawing. All dimensions & levels are to be checked on site by the contractor. Issues for purposes indicated only. Drawing errors and omissions to be reported to the architect.

Client CHP Management Limited 44 Gloucester Avenue London NW1 8JD		Architect Twenty First Architecture Ltd. 214 Ground Road, London, EC1V 7AF Tel: +44(0)20 7993 9292 www.21starchitecture.com	
Drawing Title Proposed Basement Floor Plan General Arrangement		Discipline Planning	Drawn JSP
Scale 1:100 @ A1, 1:200 @ A3		Checked TJS	Date Oct 2014
Drawn No. 173_PD_01		Revision PD2	

- Existing B1 Use
- Existing B8 Use
- Existing C3 Use
- Proposed C3 Use

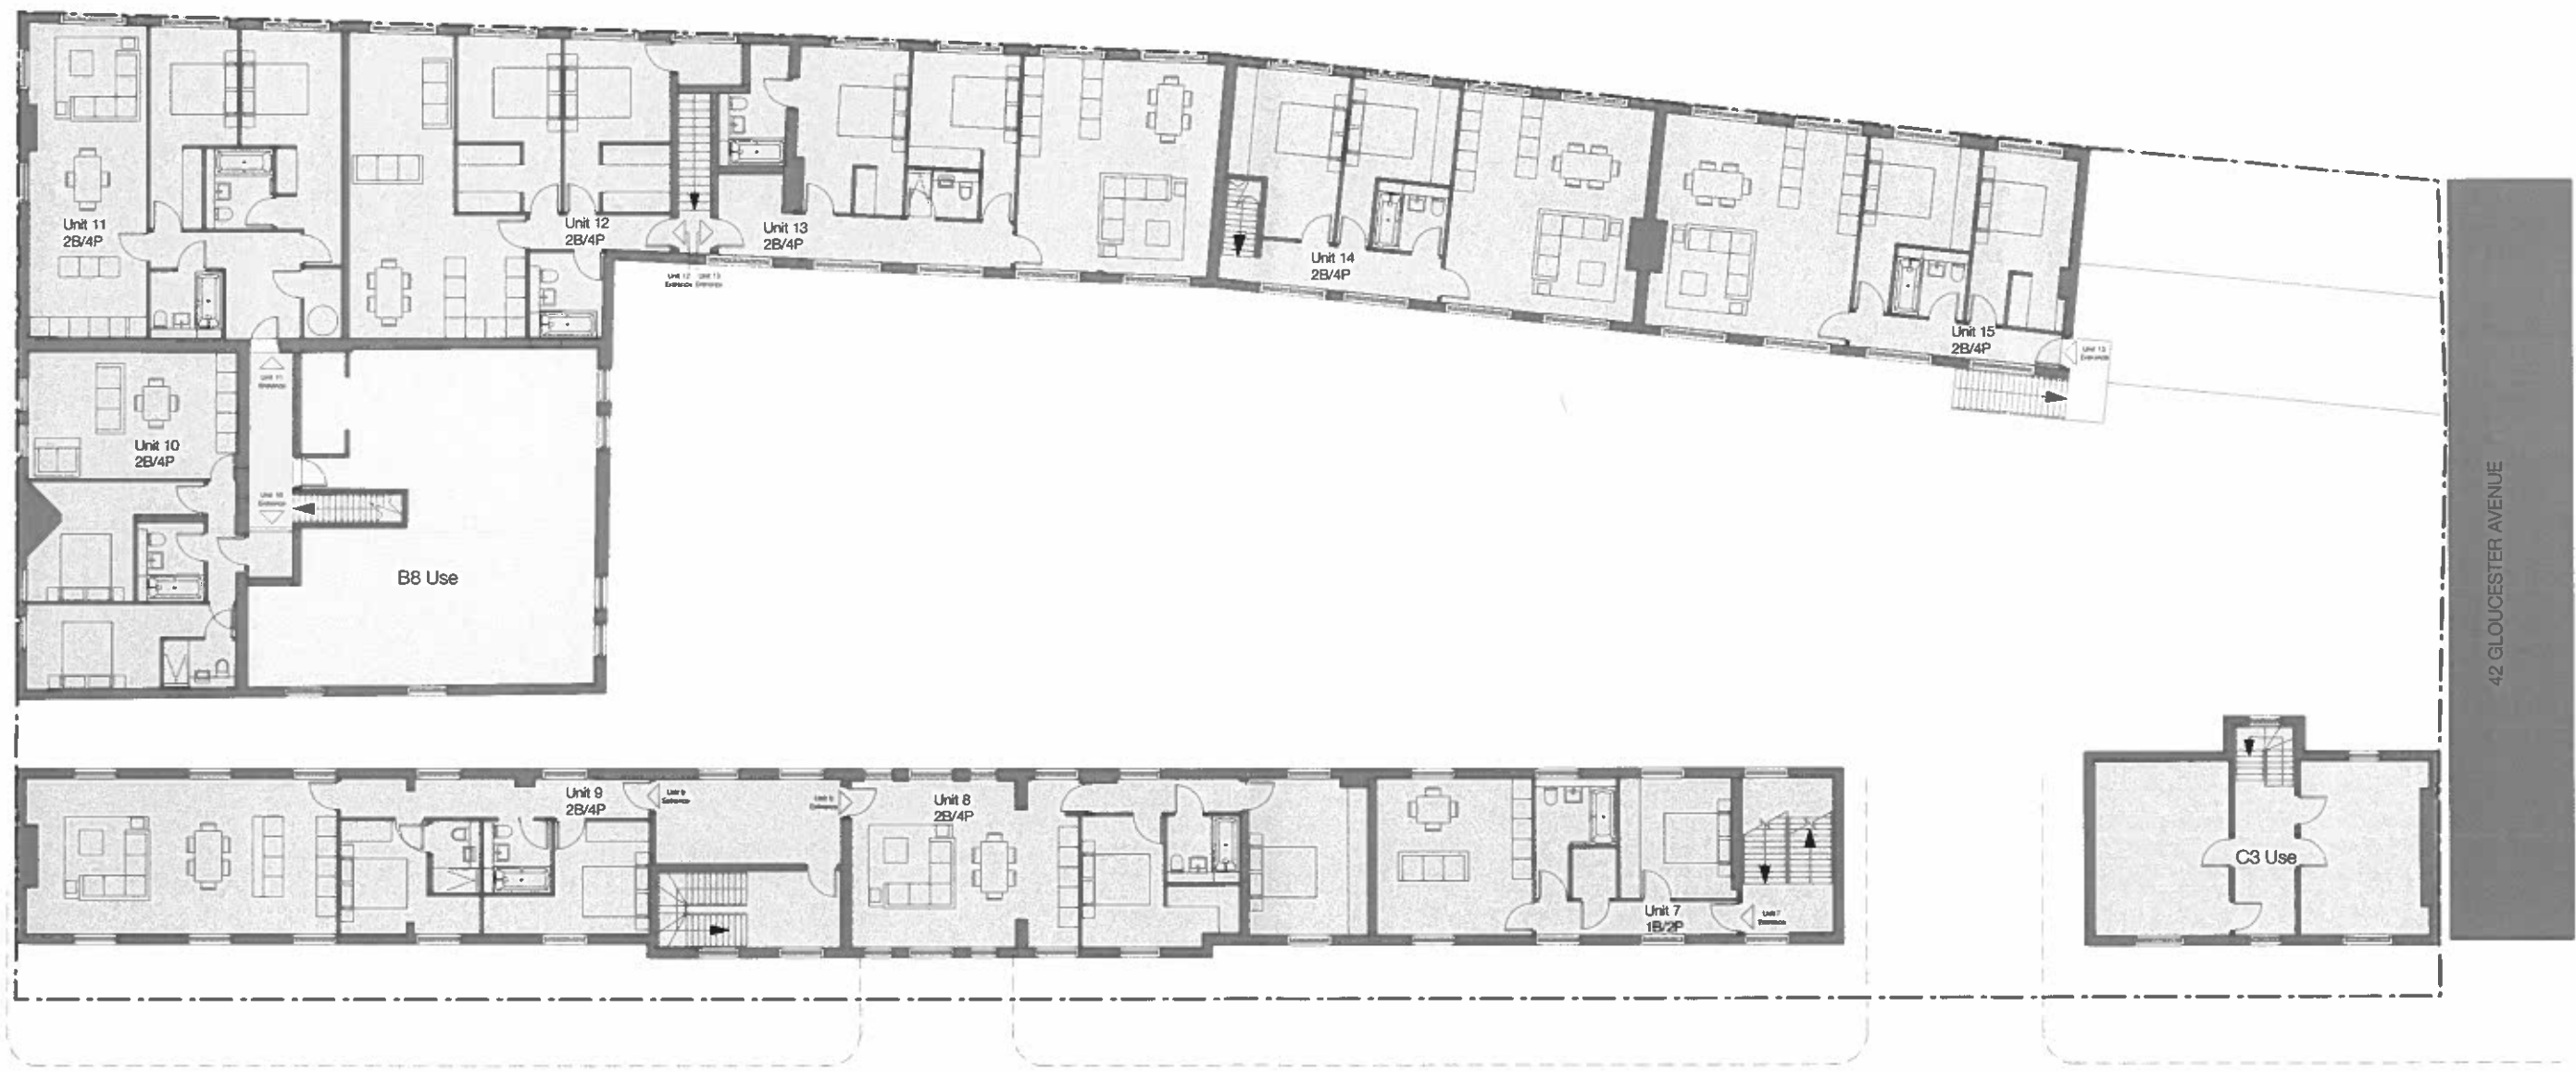

A Proposed First Floor General arrangement
 PD.01 1:100 @A1 1:200 @A3



Information contained within this drawing is the sole copyright of 21st Architecture Ltd and is not to be reproduced without express permission. No implied license exists. This drawing not to be used for tend transfer or valuation purposes. Do not scale from this drawing. All dimensions & levels are to be checked on site by the contractor. Healed for purposes indicated only. Drawing errors and omissions to be reported to the architect.





PD1 03.11.14 Submitted for Permitted Development Rights


Client: CHP Management Limited
 44 Gloucester Avenue
 London NW1 8JD

Drawing Title: Proposed First Floor Plan
 General Arrangement

21st Architecture Ltd
 21st Avenue Road,
 London,
 EC1V 7AF
 Tel: +44(0)20 7882 6882
 www.21starchitecture.com

Drawn: JSP	Checked: TJS
Scale: 1:100 @ A1, 1:200 @ A3	Date: Oct 2014
Drawg. No: 173_PD_01	Revision: PD1

-  Existing B1 Use
-  Existing B8 Use
-  Existing C3 Use
-  Proposed C3 Use

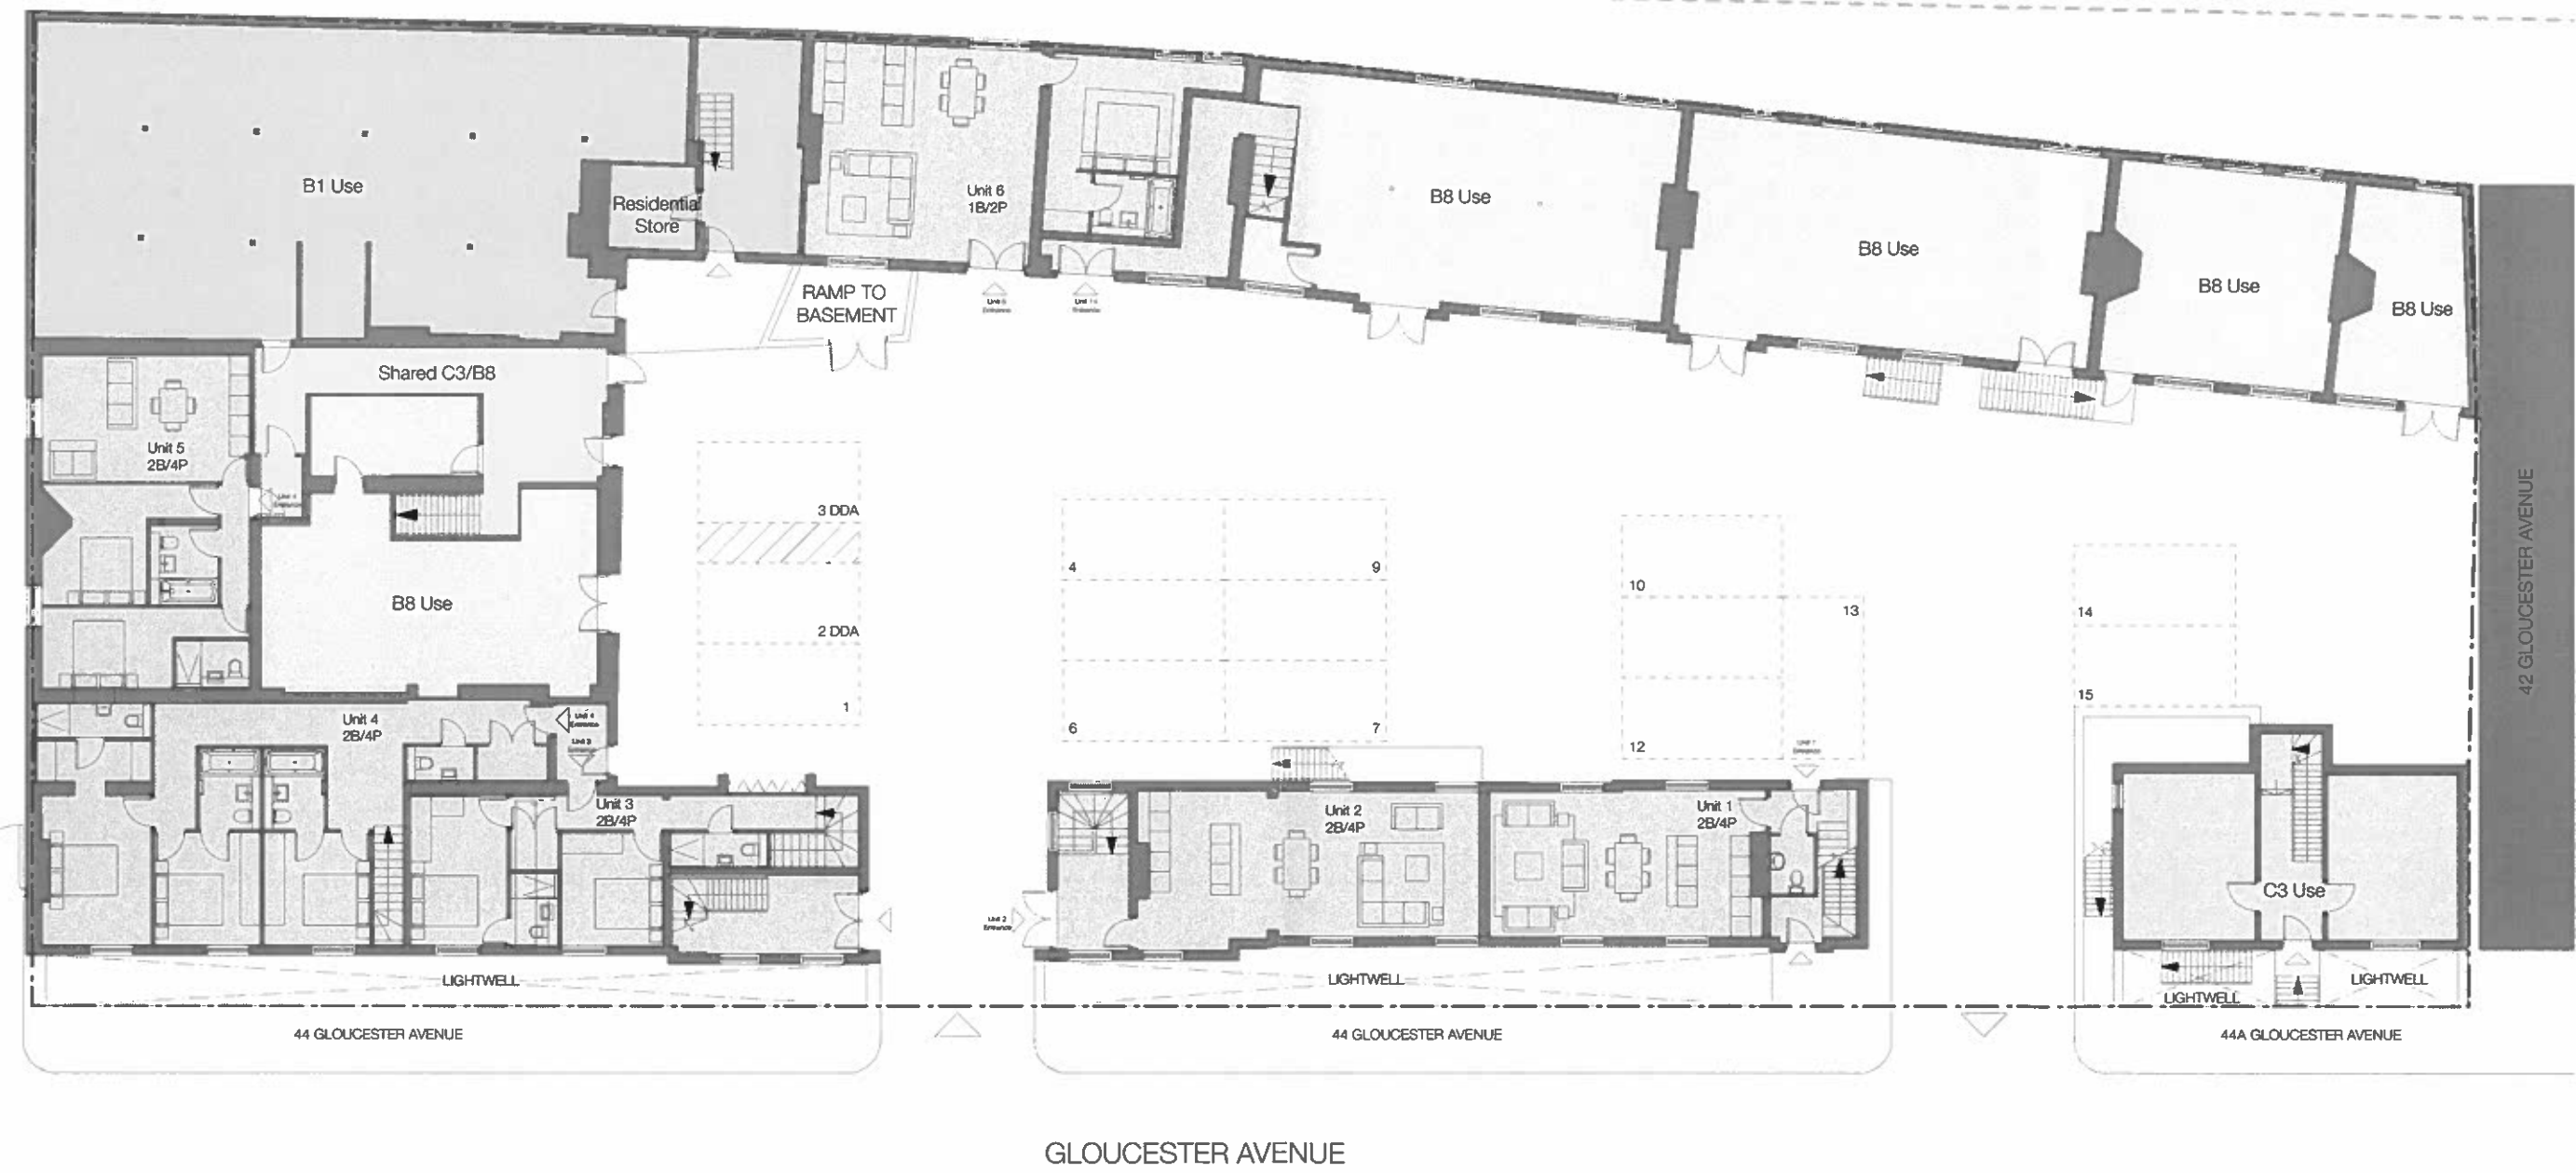





A Proposed Ground Floor General arrangement
 PD.00 1:100 @A1 1:200 @A3




Information contained within this drawing is the sole copyright of 21st Architecture Ltd and is not to be reproduced without express permission. No implied license exists. This drawing not to be used for land transfer or valuation purposes. Do not scale from this drawing. All dimensions & levels are to be checked on site by the contractor. Licensed for purposes indicated only. Drawing errors and omissions to be reported to the architect.

Revisions
 PD1 03.11.14 Submitted for Permitted Development Rights

Client CHP Management Limited	Architect Twenty First Architects Ltd 214 Goswell Road, London, EC1V 7AF Tel: +44(0)20 7862 6262 www.21starchitects.com
Project 44 Gloucester Avenue London NW1 6JD	Drawn JSP
Drawing Title Proposed Ground Floor Plan General Arrangement	Checked TJS
Scale 1:100 @ A1, 1:200 @ A3	Date Oct 2014
Drawg. No. 173_PD_00	Revision PD1

-  Existing B1 Use
-  Existing B8 Use
-  Existing C3 Use
-  Proposed C3 Use

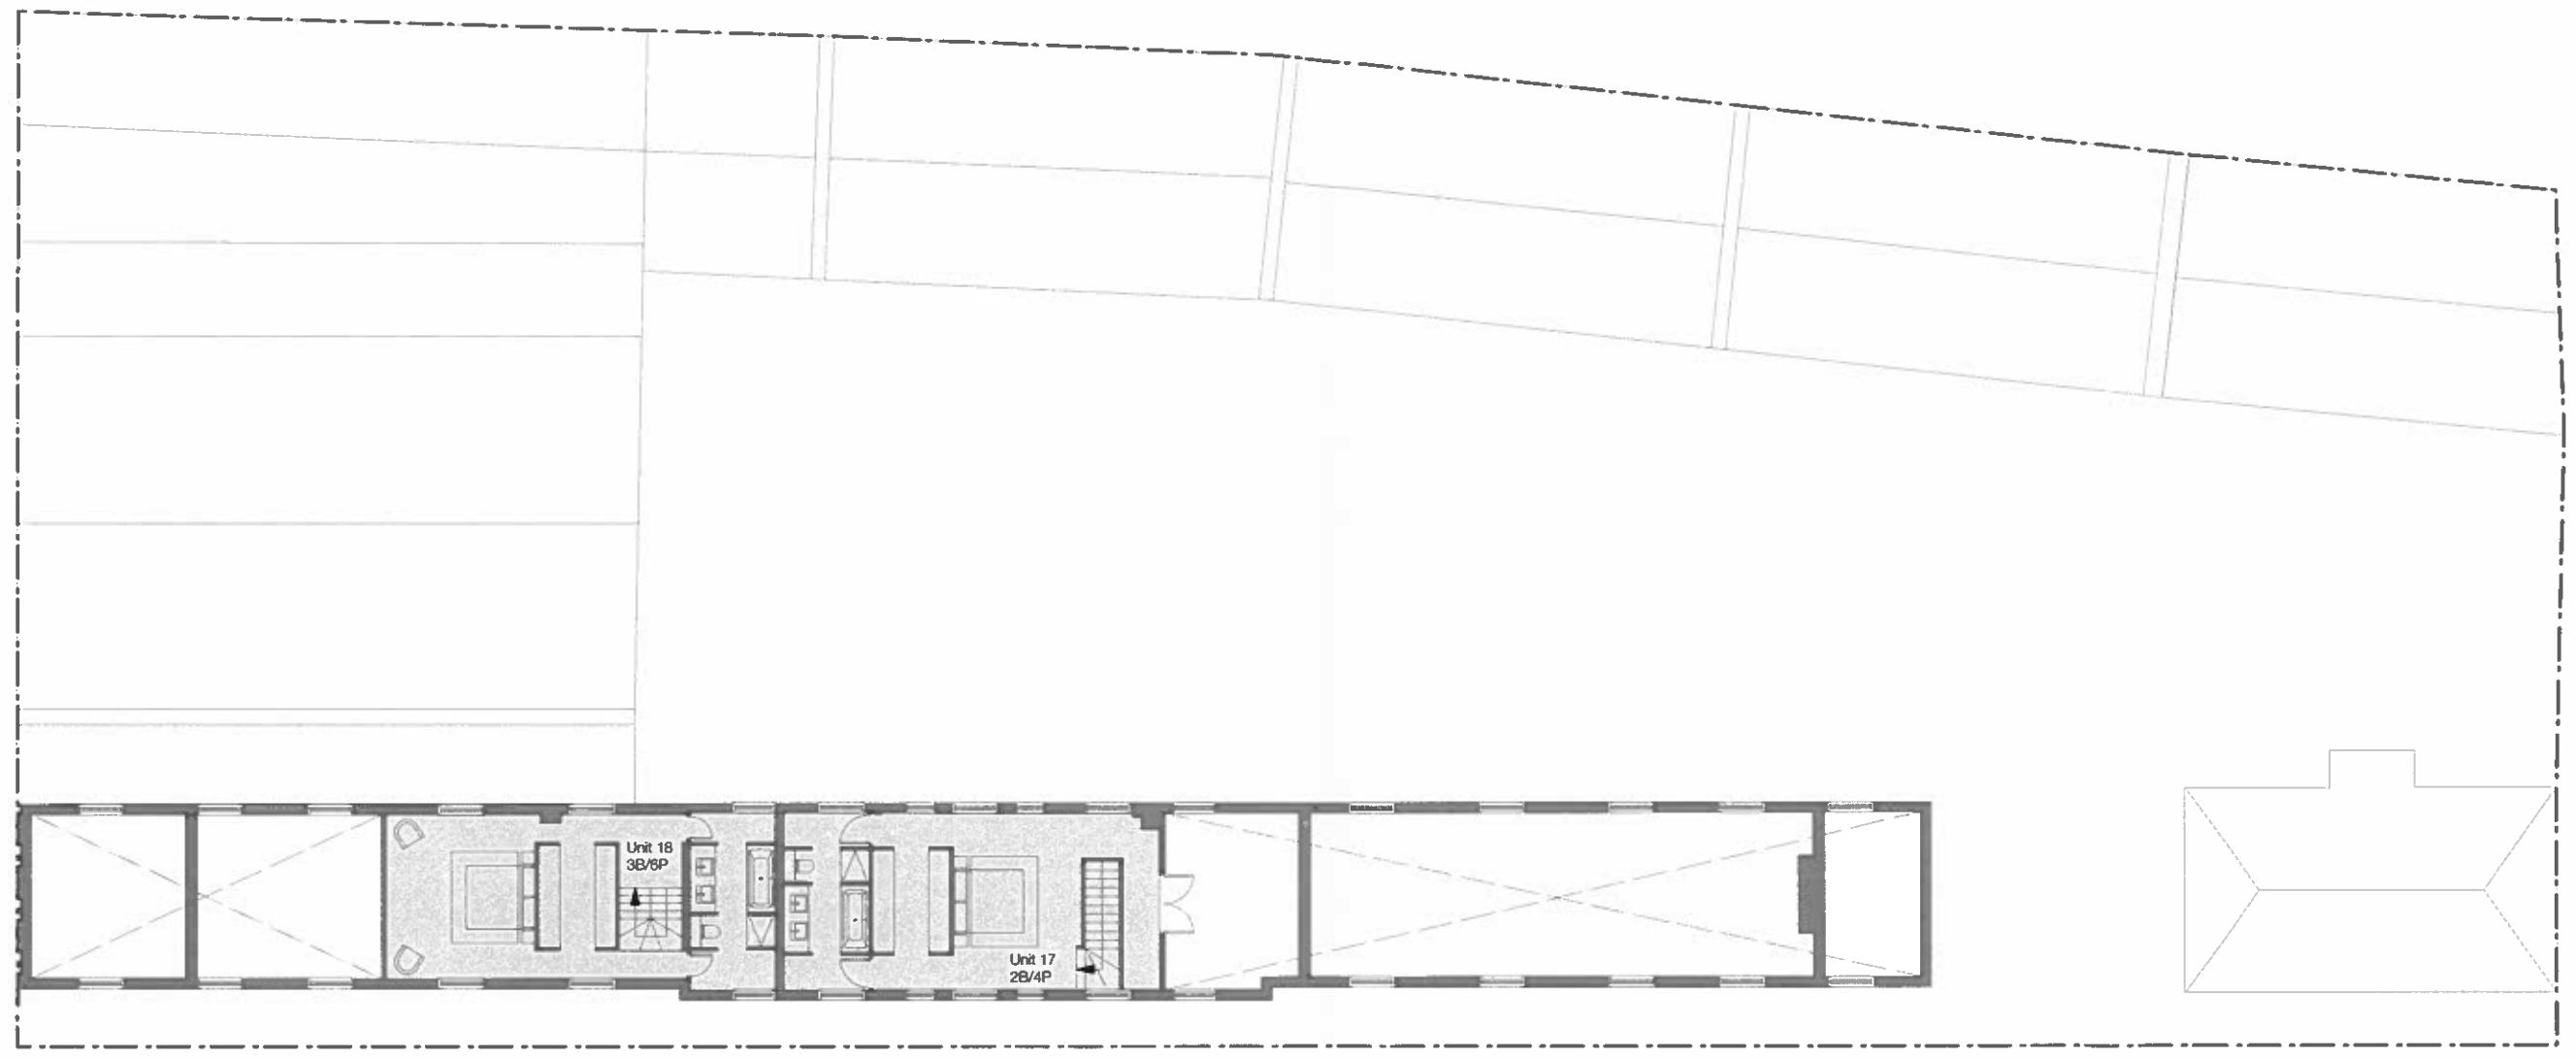

A Proposed Second Floor Mezzanine General arrangement
 PD.02 Me 1:100 @A1 1:200 @A3



Information contained within this drawing is the sole copyright of 21st Architecture Ltd and is not to be reproduced without express permission. No implied license exists. This drawing not to be used for land transfer or valuation purposes. Do not scale from this drawing. All dimensions & levels are to be checked on site by the contractor. Reserved for purposes indicated only. Drawing errors and omissions to be reported to the architect.

Revisions
 PD1 03.11.14 Submitted for Permitted Development Rights

Client
 CHP Management Limited
 44 Gloucester Avenue
 London NW1 8JD

Project
 Proposed Second Floor Mezzanine Floor Plan

21st Architecture Ltd
 214 Goswell Road,
 London, EC1V 7AF
 Tel: +44(0)20 7368 6552
 www.21starchitecture.com

Drawn: JSP
 Checked: TJS


Date: Oct 2014

Revision
173_PD_02 Mezzanine PD1

- Existing B1 Use
- Existing B8 Use
- Existing C3 Use
- Proposed C3 Use



A Proposed Second Floor General arrangement
 PD.02 1:100 @A1 1:200 @A3

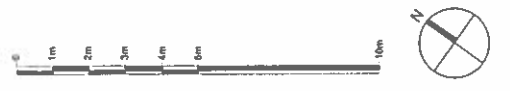

Information contained within this drawing is the sole copyright of ZTC Architecture Ltd. and is not to be reproduced without express permission. No implied license exists. This drawing not to be used for land transfer or valuation purposes. Do not scale from this drawing. All dimensions & levels are to be checked on site by the contractor. Issued for purposes indicated only. Drawing errors and omissions to be reported to the architect.

Revisions		
PD1	03.11.14	Submitted for Permitted Development Rights

Client CHP Management Limited 314 Goswell Road, London, EC1V 7AP London NW1 8JD		Architect Tourey Platt Architects Ltd. 314 Goswell Road, London, EC1V 7AP Tel: +44(0)20 7888 8882 www.ztcarcitecture.com	
Drawing title Proposed Second Floor Plan General Arrangement		Scale 1:100 @ A1, 1:200 @ A3	Drawn JSP
Drawing No. 173_PD_02		Date Oct 2014	Checked TJS
		Revision PD1	