




**EXISTING GROUND FLOOR PARTIAL PLAN**

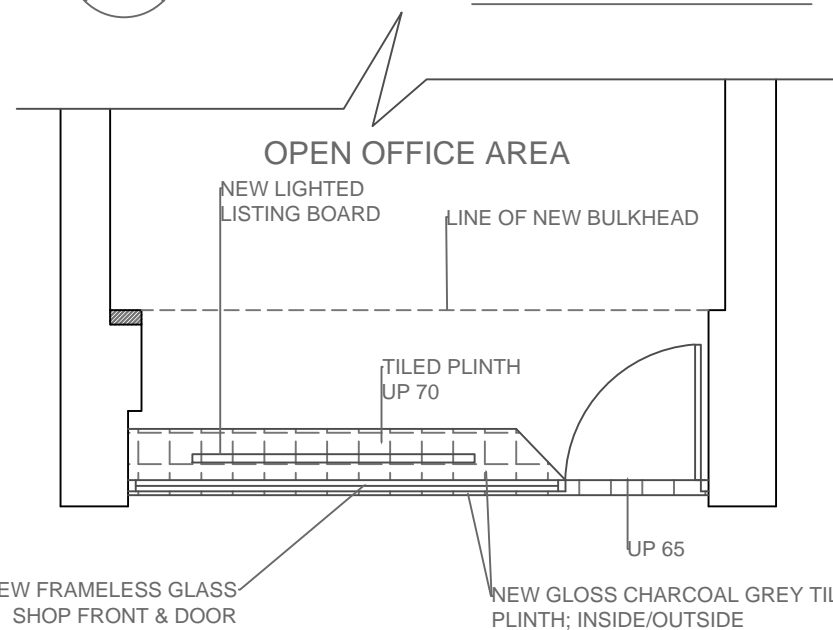


**PROPOSED GROUND FLOOR PARTIAL PLAN**

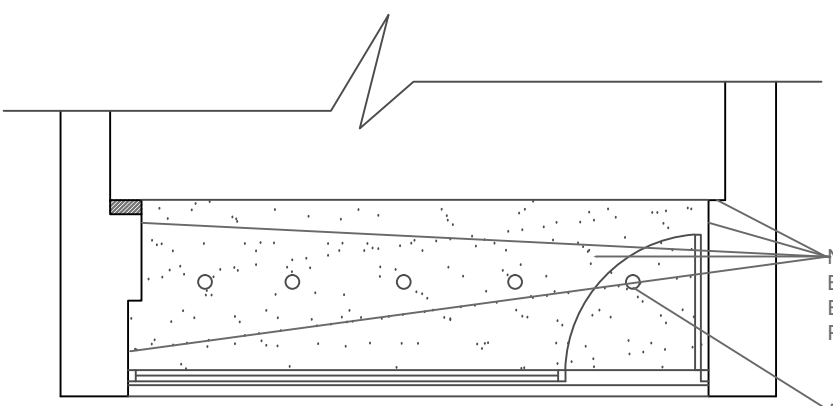


**PROPOSED REFLECTED CEILING PARTIAL PLAN**

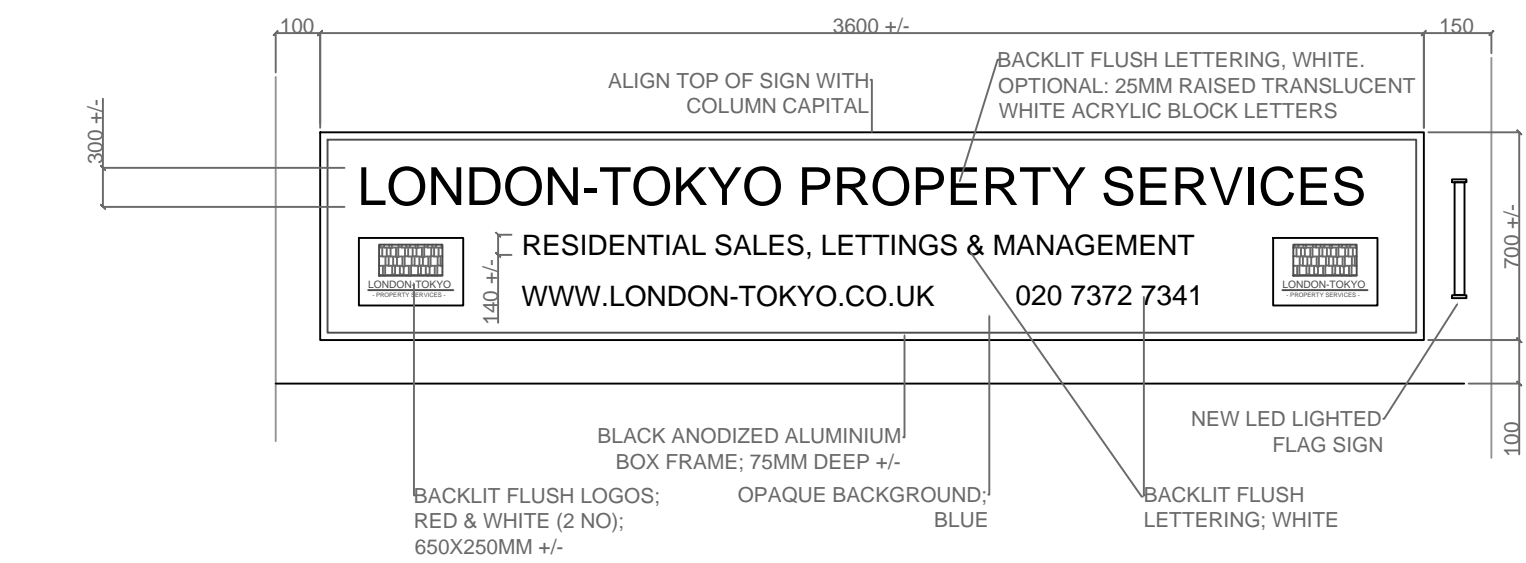

**PROPOSED EXTERIOR FACADE SIGN**

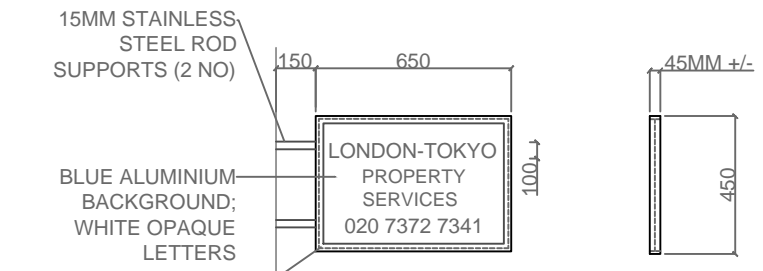

**PROPOSED EXTERIOR FLAG SIGN**  
1:25 SCALE

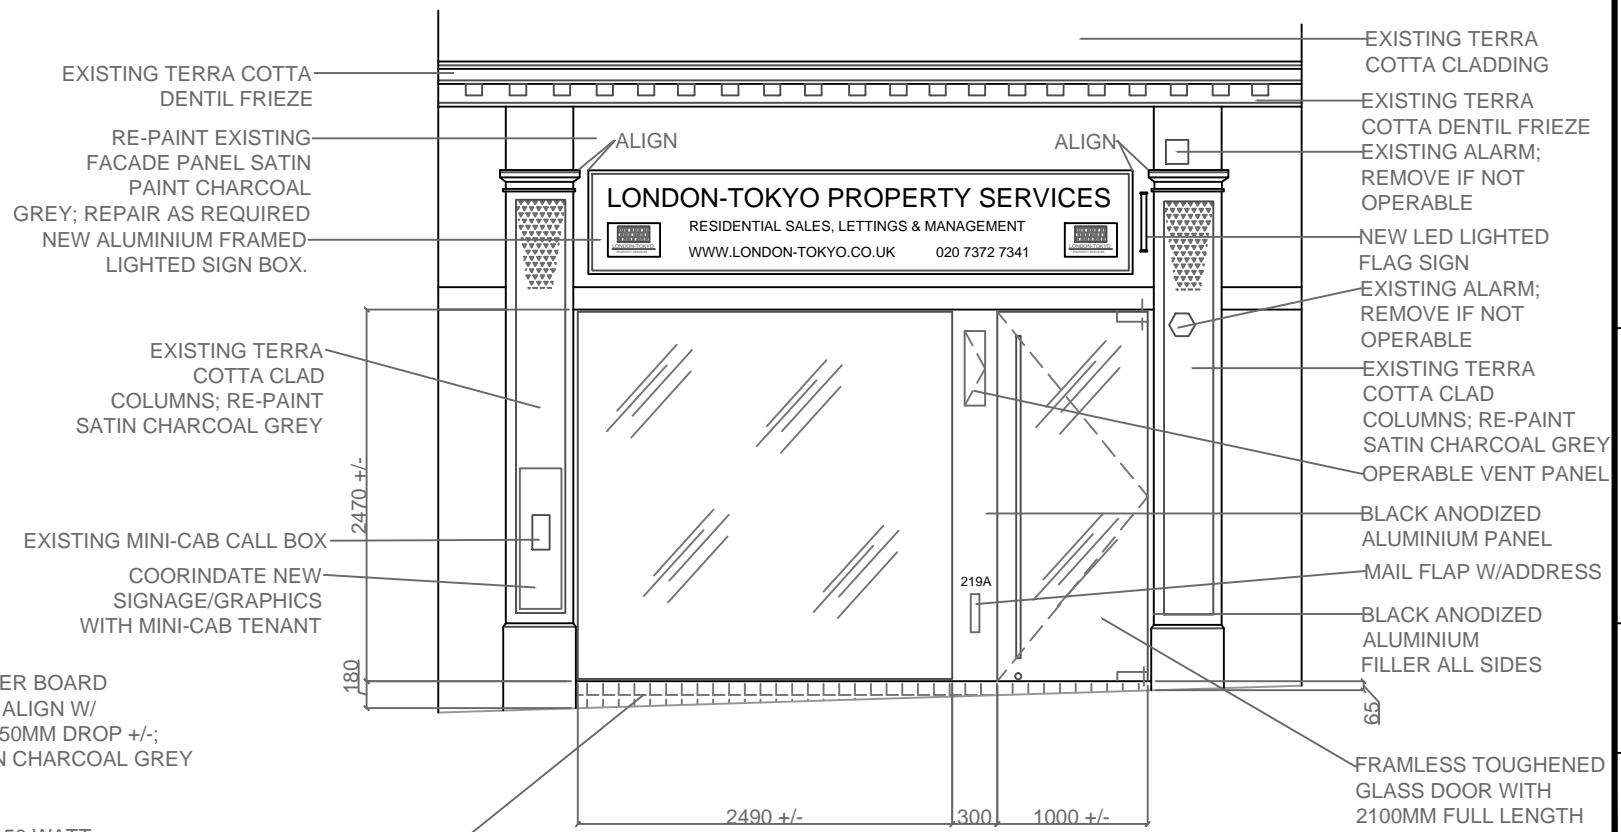

**PROPOSED EXTERIOR ELEVATION**

NOTE: GLAZING TO MEET ALL ENERGY RATING REGULATORY REQUIREMENTS. SUBMIT SAMPLE FOR APPROVAL.

DESIGNER:

**SCHEMA STUDIO**

8-11 ST. JOHN'S LANE  
LOWER GROUND FLOOR  
LONDON EC1M 4BF  
0207 405 4000

CLIENT:

LONDON-TOKYO  
PROPERTY SERVICES LTD.  
122C HAMPSTEAD GREEN HILL  
LONDON NW3 5HT

PROJECT:

LONDON-TOKYO  
PROPERTY SERVICES LTD.  
219A FINCHLEY ROAD  
LONDON NW3 6LP

DRAWING TITLE:

**NEW SHOP FRONT  
PLANS, ELEVATIONS  
& DETAILS**

1:50 AT A3

PLOT DATE:

REVISED 10.11.14

**SK-101114-P1**