


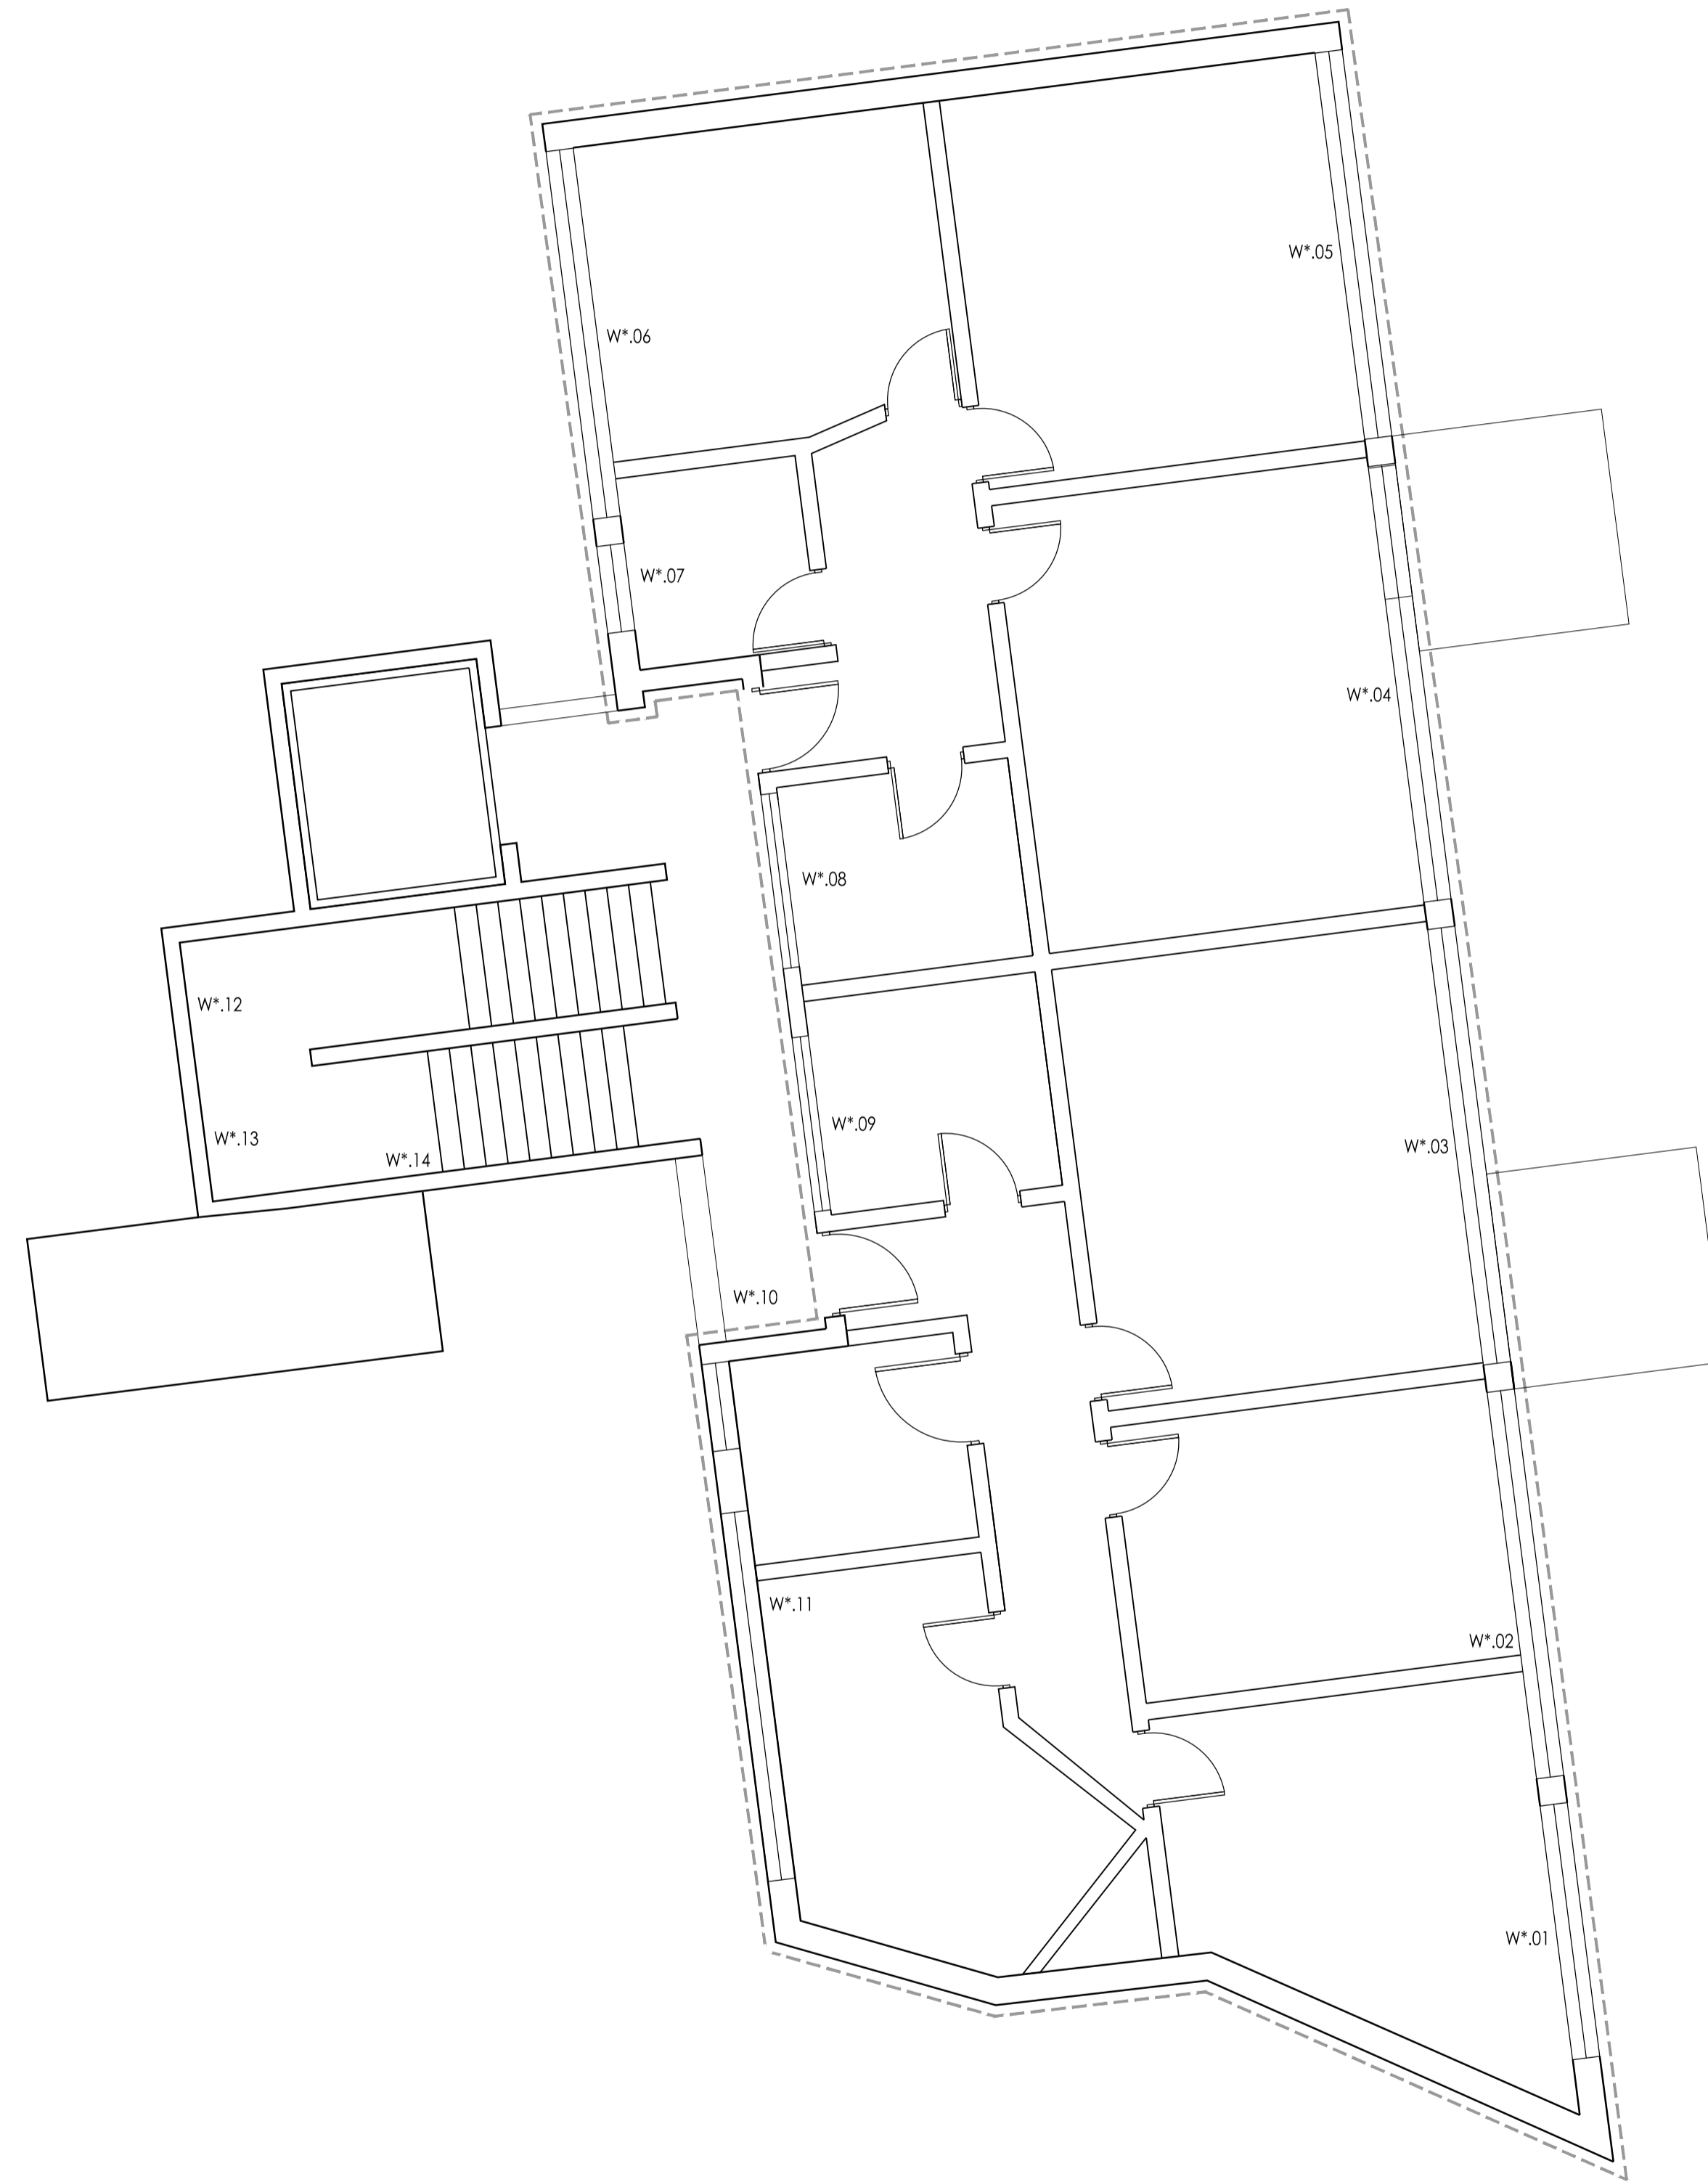

BLOCK B - TYPICAL FLOOR PLAN



BLOCK A - TYPICAL FLOOR PLAN


SCALE 1:50 @ A1

Amendments


•

KEY PLAN

SCALE 1:500 @ A1

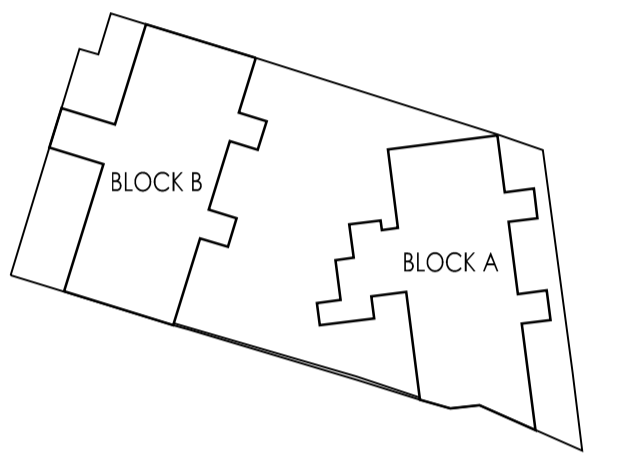

----- EXTENT OF OVERCLADDING

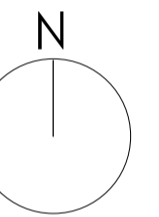

DO NOT SCALE FOR CONSTRUCTION



BUILDING SURVEYING
ARCHITECTURE
PROJECT MANAGEMENT
QUANTITY SURVEYING

HOLMBURY HOUSE
DORKING BUSINESS PARK
STATION ROAD DORKING
SURREY RH4 1HJ

T 01306 887070
F 01306 876716
admin@bpg.co.uk
www.bpg.co.uk

PROJECT
FLATS 1-16, KENT HOUSE,
FERDINAND ST. , CHALK FARM,
NW1 8ET

CLIENT
ORIGIN HOUSING

DATE	OCT '14
-------------	---------

DRAWN	RMC	CHECKED	RM
--------------	-----	----------------	----

SCALE	1:50 @ A1	FOR	PLANNING
--------------	-----------	------------	----------

TITLE
TYPICAL FLOOR PLANS

DRAWING NO.	3649/PL01	REV	*
--------------------	-----------	------------	---