

15 LEIGH STREET
NOT SURVEYED

13 LEIGH STREET
NOT SURVEYED

Line of hatch over. Paving over
top on ground floor

Line of coal chute over

Commercial
Vault 01

Commercial
Vault 02

Commercial
(B.06)

Commercial
(B.03)

Commercial
(B.01)

Commercial
(B.02)

Commercial
(B.04)

Residential - Study
(B.05)

Commercial
Lightwell

Manhole in lightwell


Commercial water meter

Residential water and gas meter

Yorkstone paving

LIGHTWELL

NOTE:
A specialist measured survey has not been carried out
on the site. All dimensions and levels should be
checked on site.

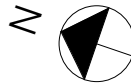

Revisions		
Rev.	Description	Date
1	Initial design	2023/01
2	Revised design	2023/02
3	Final design	2023/03
4	Final design	2023/04
5	Final design	2023/05
6	Final design	2023/06
7	Final design	2023/07
8	Final design	2023/08
9	Final design	2023/09
10	Final design	2023/10
11	Final design	2023/11
12	Final design	2023/12


PLANNING & LISTED BUILDING CONSENT

Note:
All dimensions and levels to be checked on site by the contractor and to be
his responsibility. Report any errors or omissions to the Architect.


H&T
2nd Floor
25-29 Old Street
London
EC1Y 9SE
T: 020 7799 8880
E: info@hataarchitecture.com

H&T

Job: Leigh Street
Job No: M143
Level: Basement
Drawing: Existing Plan
Scale: 1:25 @ A1 / 1:50 @ A3
Drawing No: E009
Revision: E

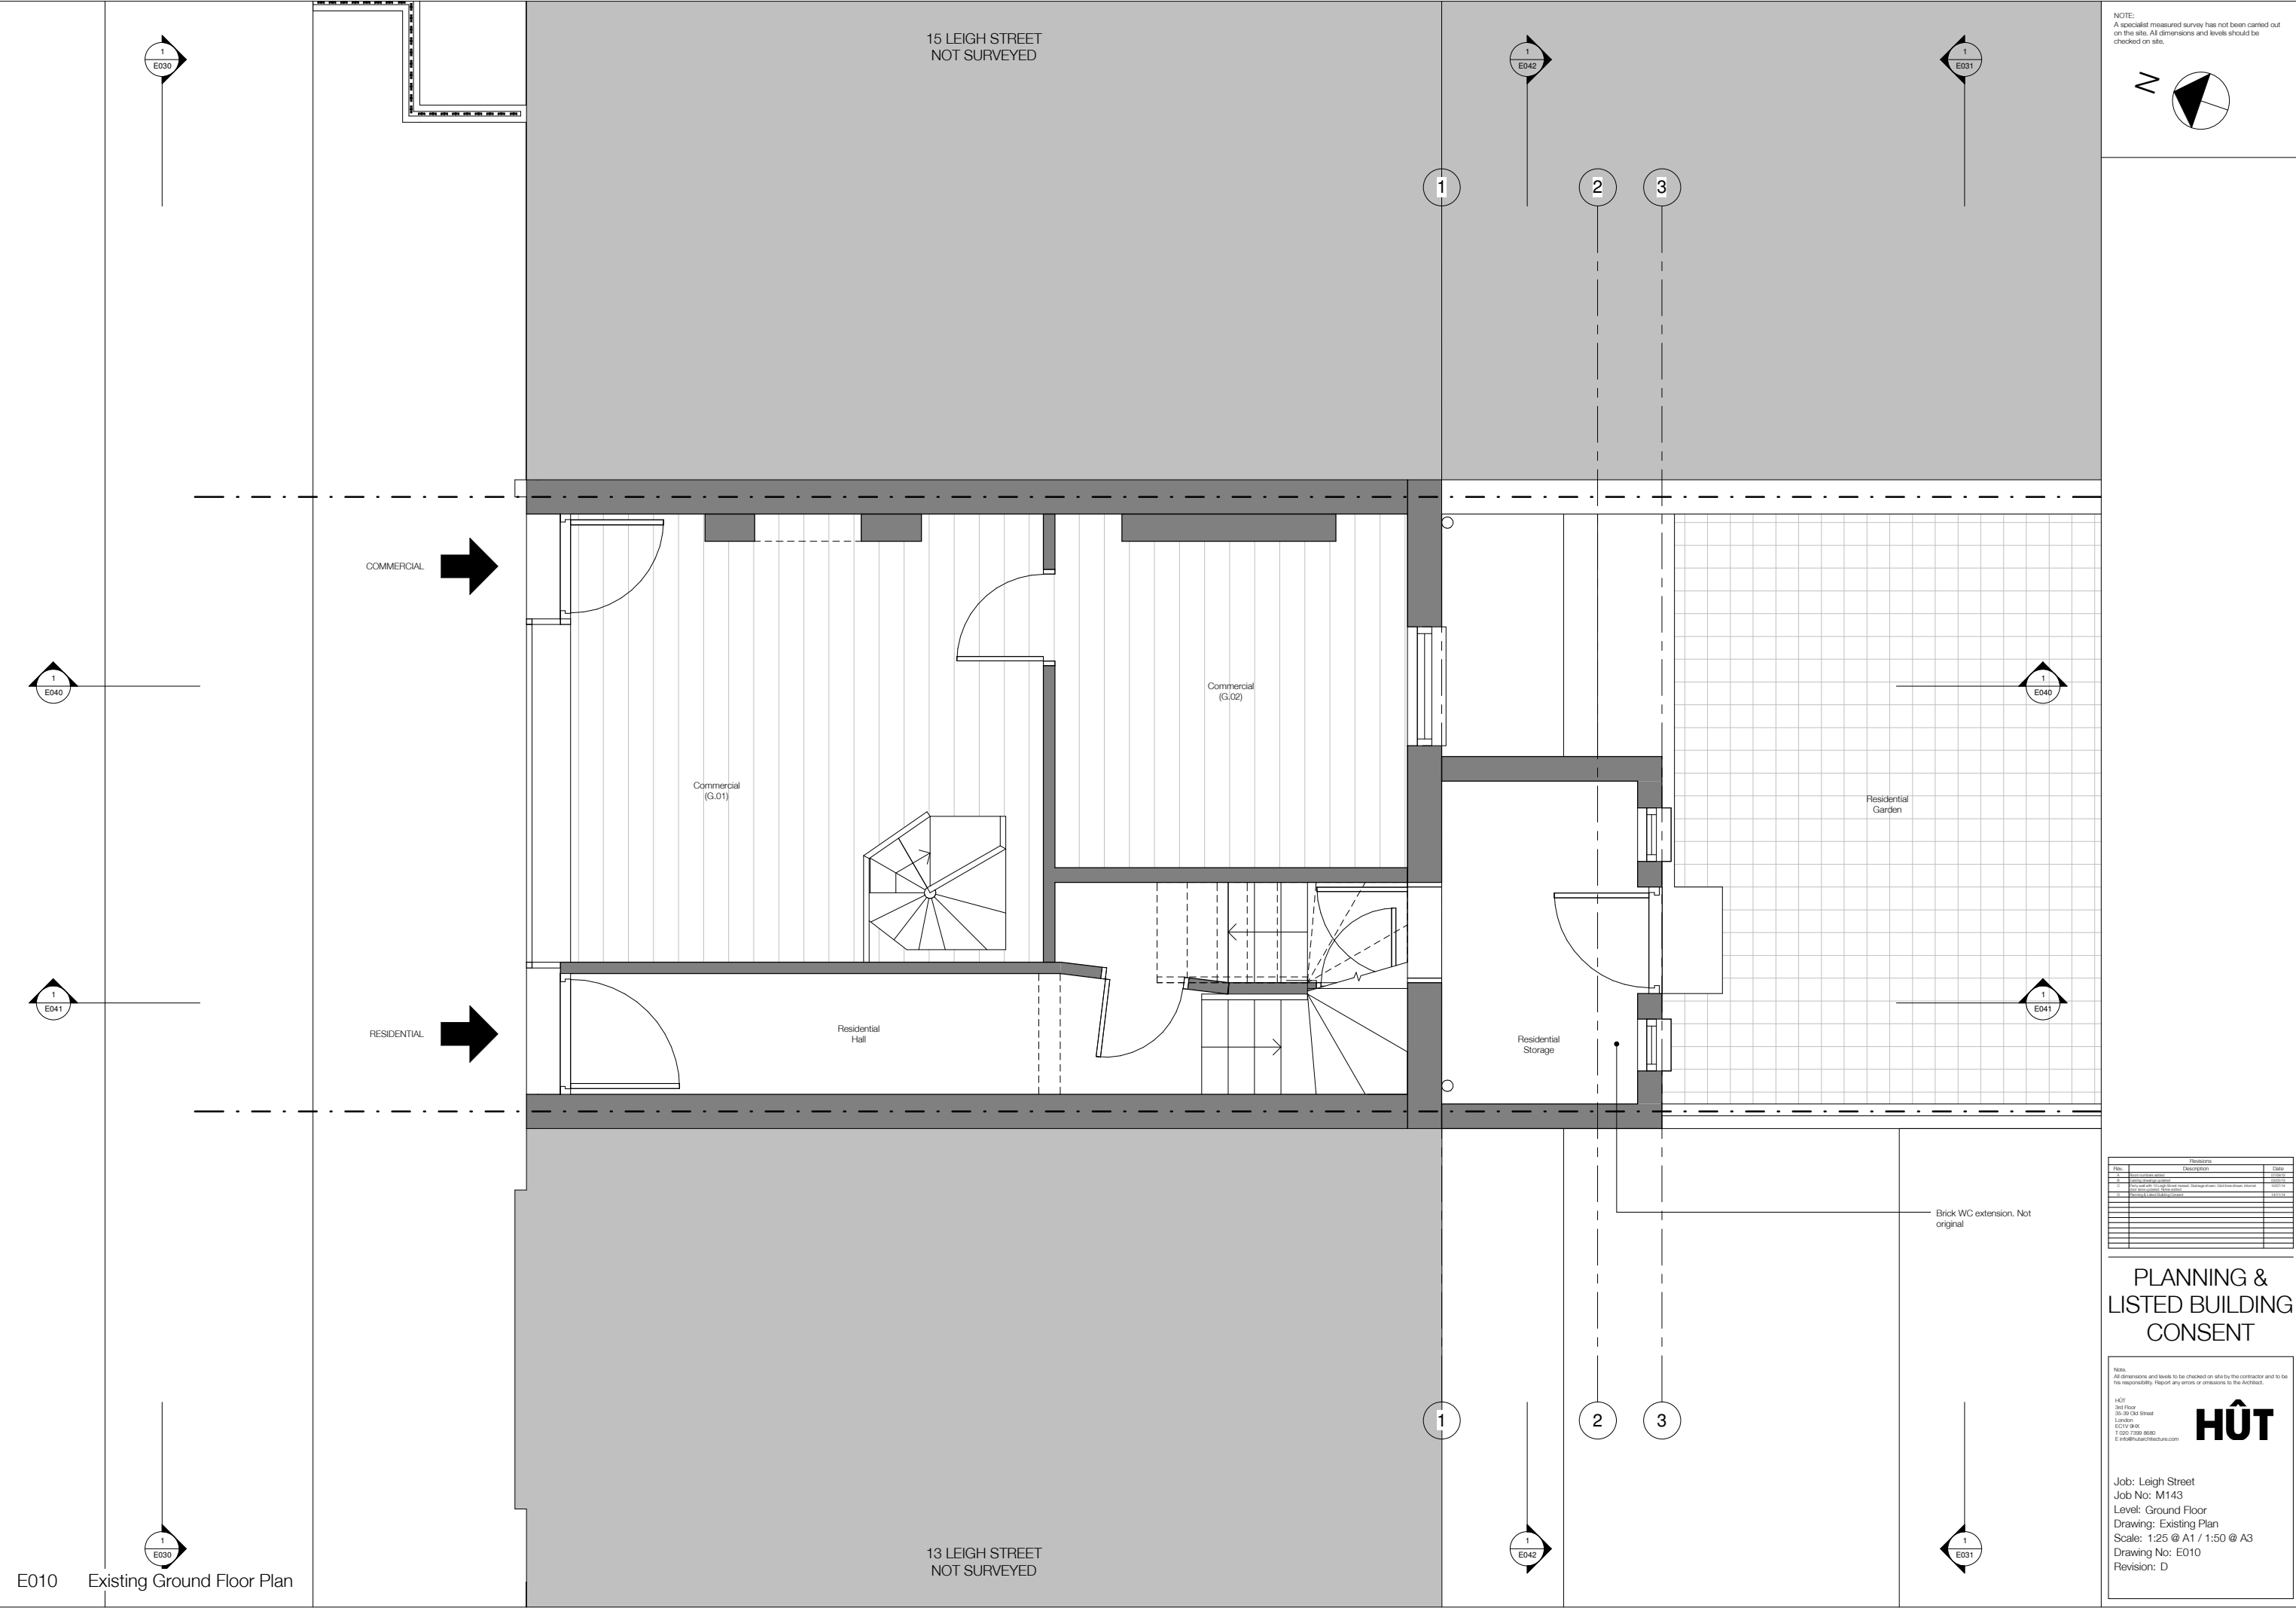

NOTE:
A specialist measured survey has not been carried out on the site. All dimensions and levels should be checked on site.

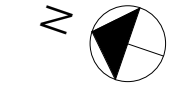

Revisions		
Rev.	Description	Date
1	Initial design	2023/01/10
2	Revised design	2023/01/15
3	Final design	2023/01/20
4	Revised design	2023/01/25
5	Final design	2023/01/30
6	Revised design	2023/02/05
7	Final design	2023/02/10
8	Revised design	2023/02/15
9	Final design	2023/02/20
10	Revised design	2023/02/25
11	Final design	2023/03/01
12	Revised design	2023/03/05
13	Final design	2023/03/10
14	Revised design	2023/03/15
15	Final design	2023/03/20


PLANNING & LISTED BUILDING CONSENT

Note:
All dimensions and levels to be checked on site by the contractor and to be his responsibility. Report any errors or omissions to the Architect.

H&T
2nd Floor
25-29 Oak Street
London
EC1V 9BE
T: 020 7739 8880
E: info@hutatarchitecture.com


H&T

Job: Leigh Street
Job No: M143
Level: Ground Floor
Drawing: Existing Plan
Scale: 1:25 @ A1 / 1:50 @ A3
Drawing No: E010
Revision: D

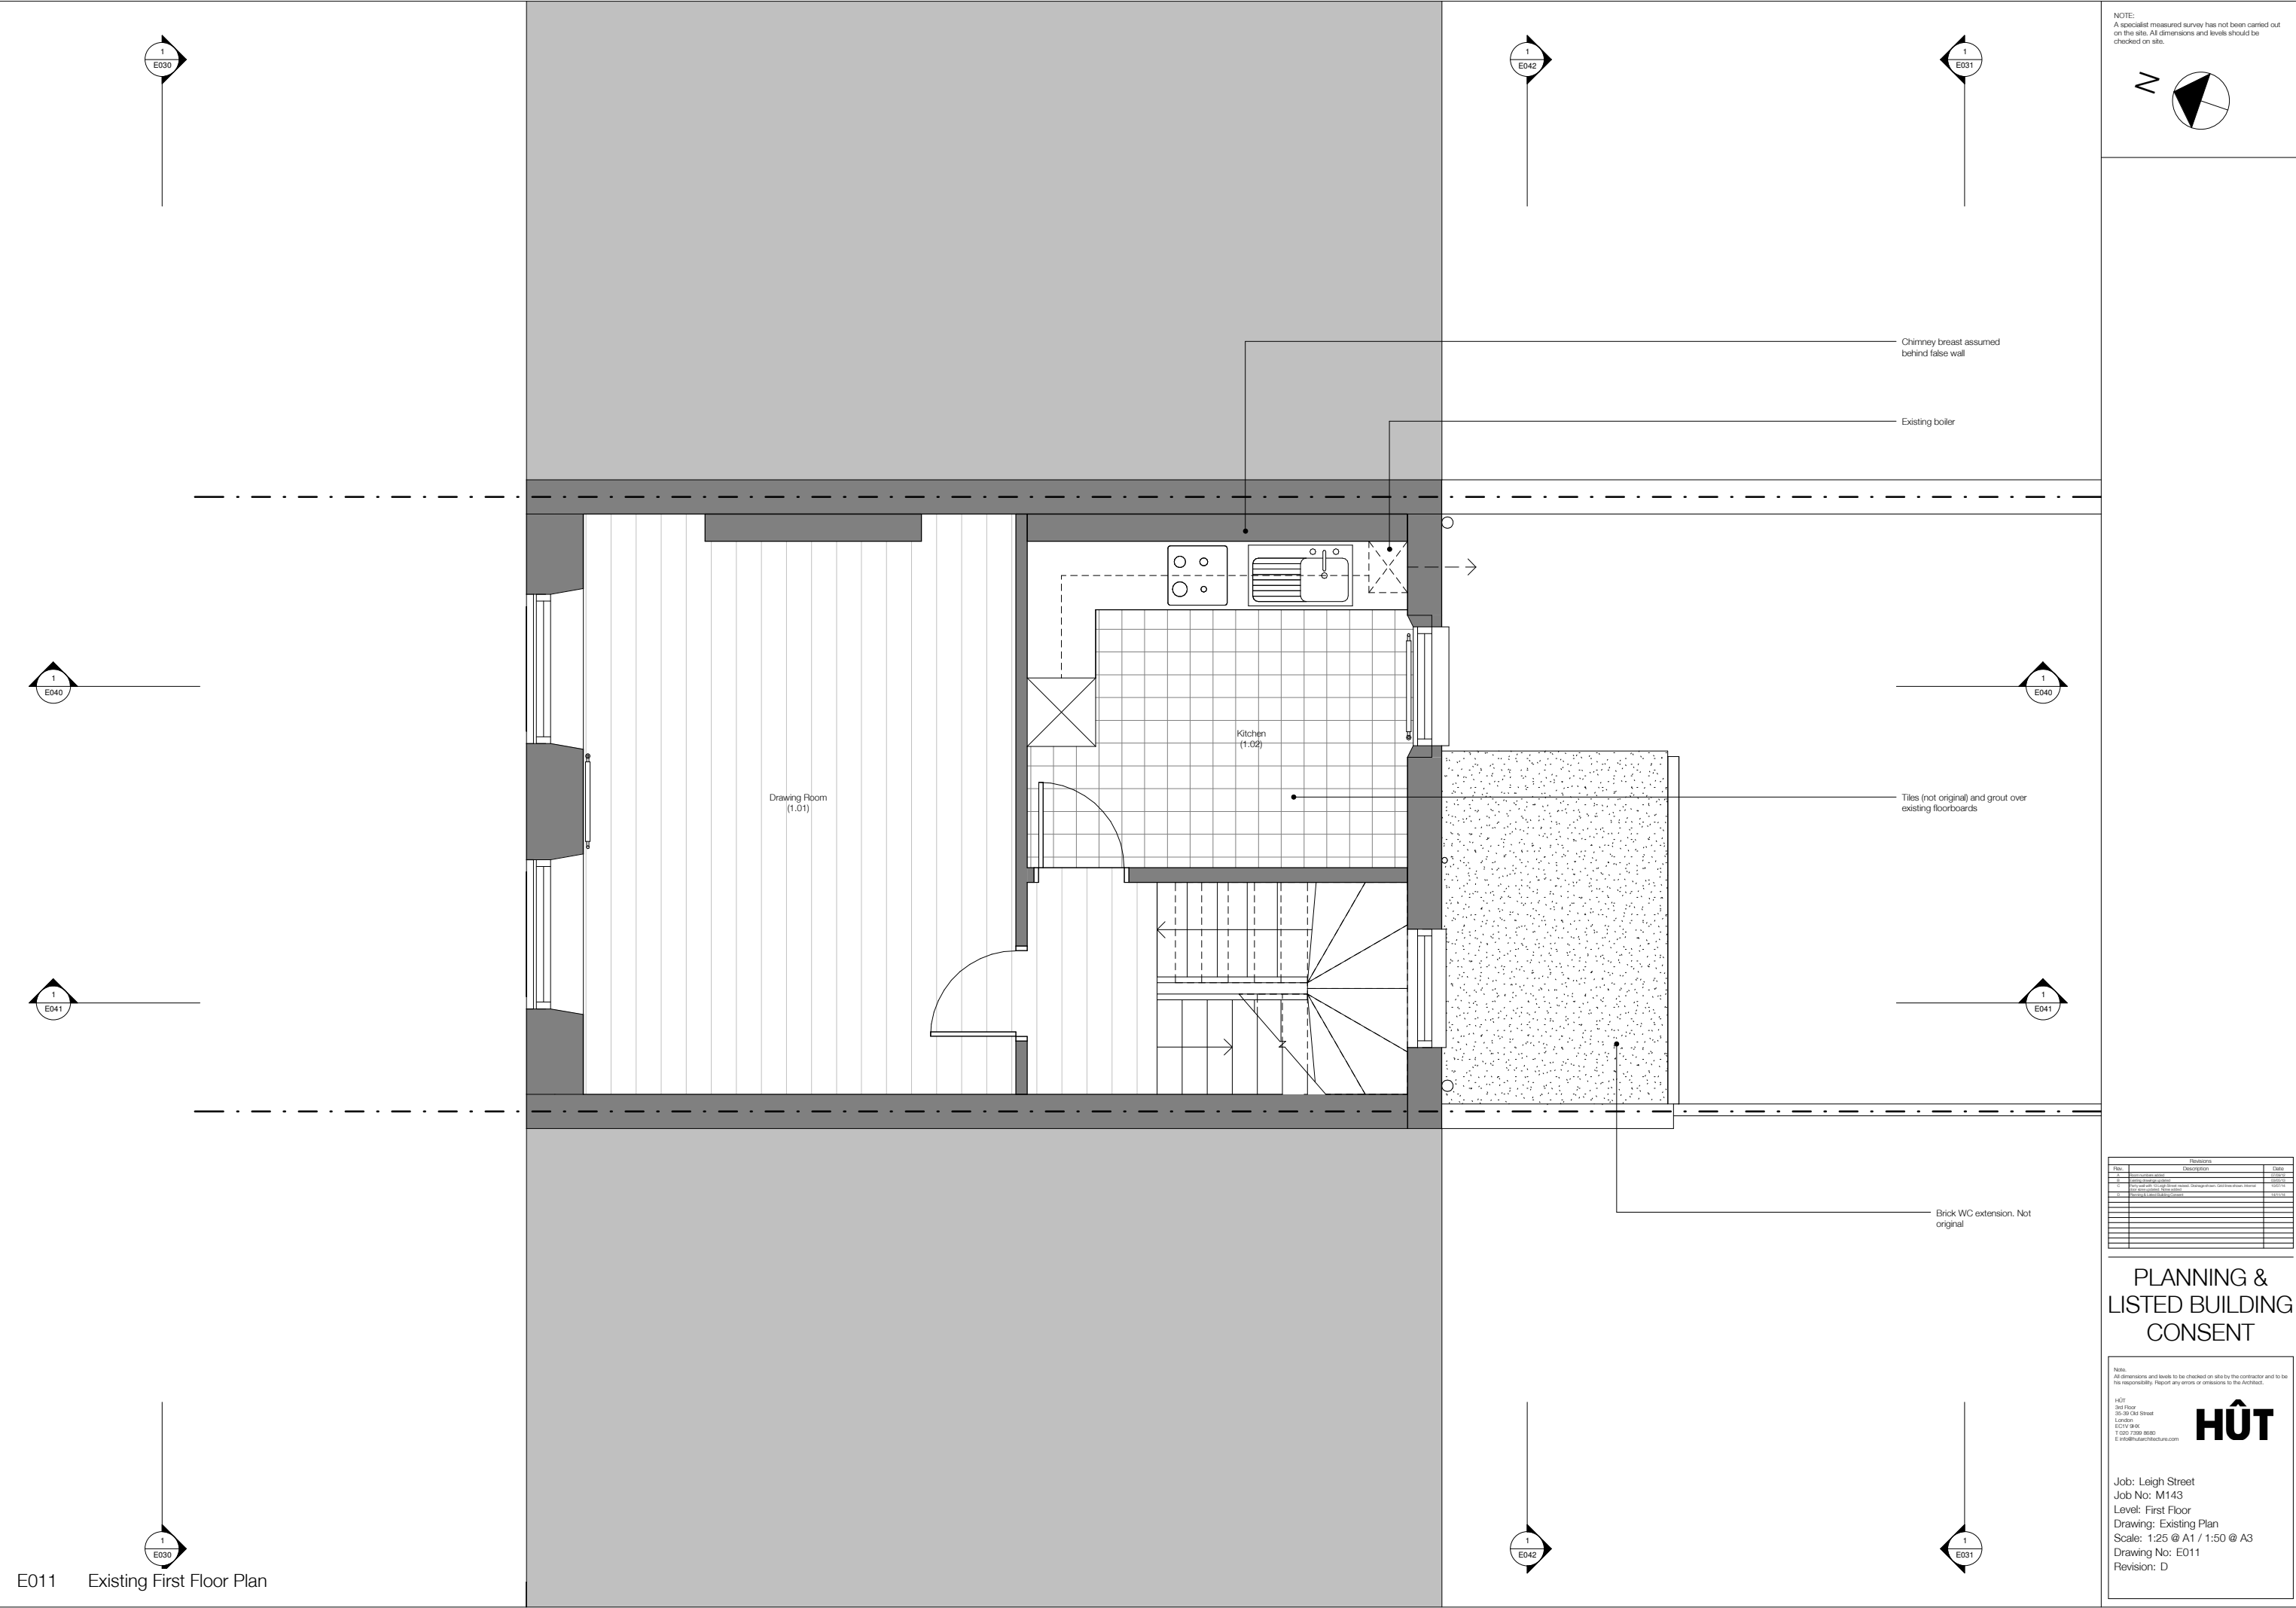

E011 Existing First Floor Plan

NOTE:
A specialist measured survey has not been carried out on the site. All dimensions and levels should be checked on site.

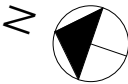

Revisions		
Rev.	Description	Date
1	Issue for planning	2024/05/01
2	Issue for building control	2024/05/01
3	Issue for building control	2024/05/01
PLANNING &
LISTED BUILDING
CONSENT

Note:
All dimensions and levels to be checked on site by the contractor and to be his responsibility. Report any errors or omissions to the Architect.

H&T
2nd Floor
25-29 Oak Street
London
EC1V 9BE
T: 020 7398 8880
E: info@hutatarchitecture.com

H&T

Job: Leigh Street
Job No: M143
Level: First Floor
Drawing: Existing Plan
Scale: 1:25 @ A1 / 1:50 @ A3
Drawing No: E011
Revision: D

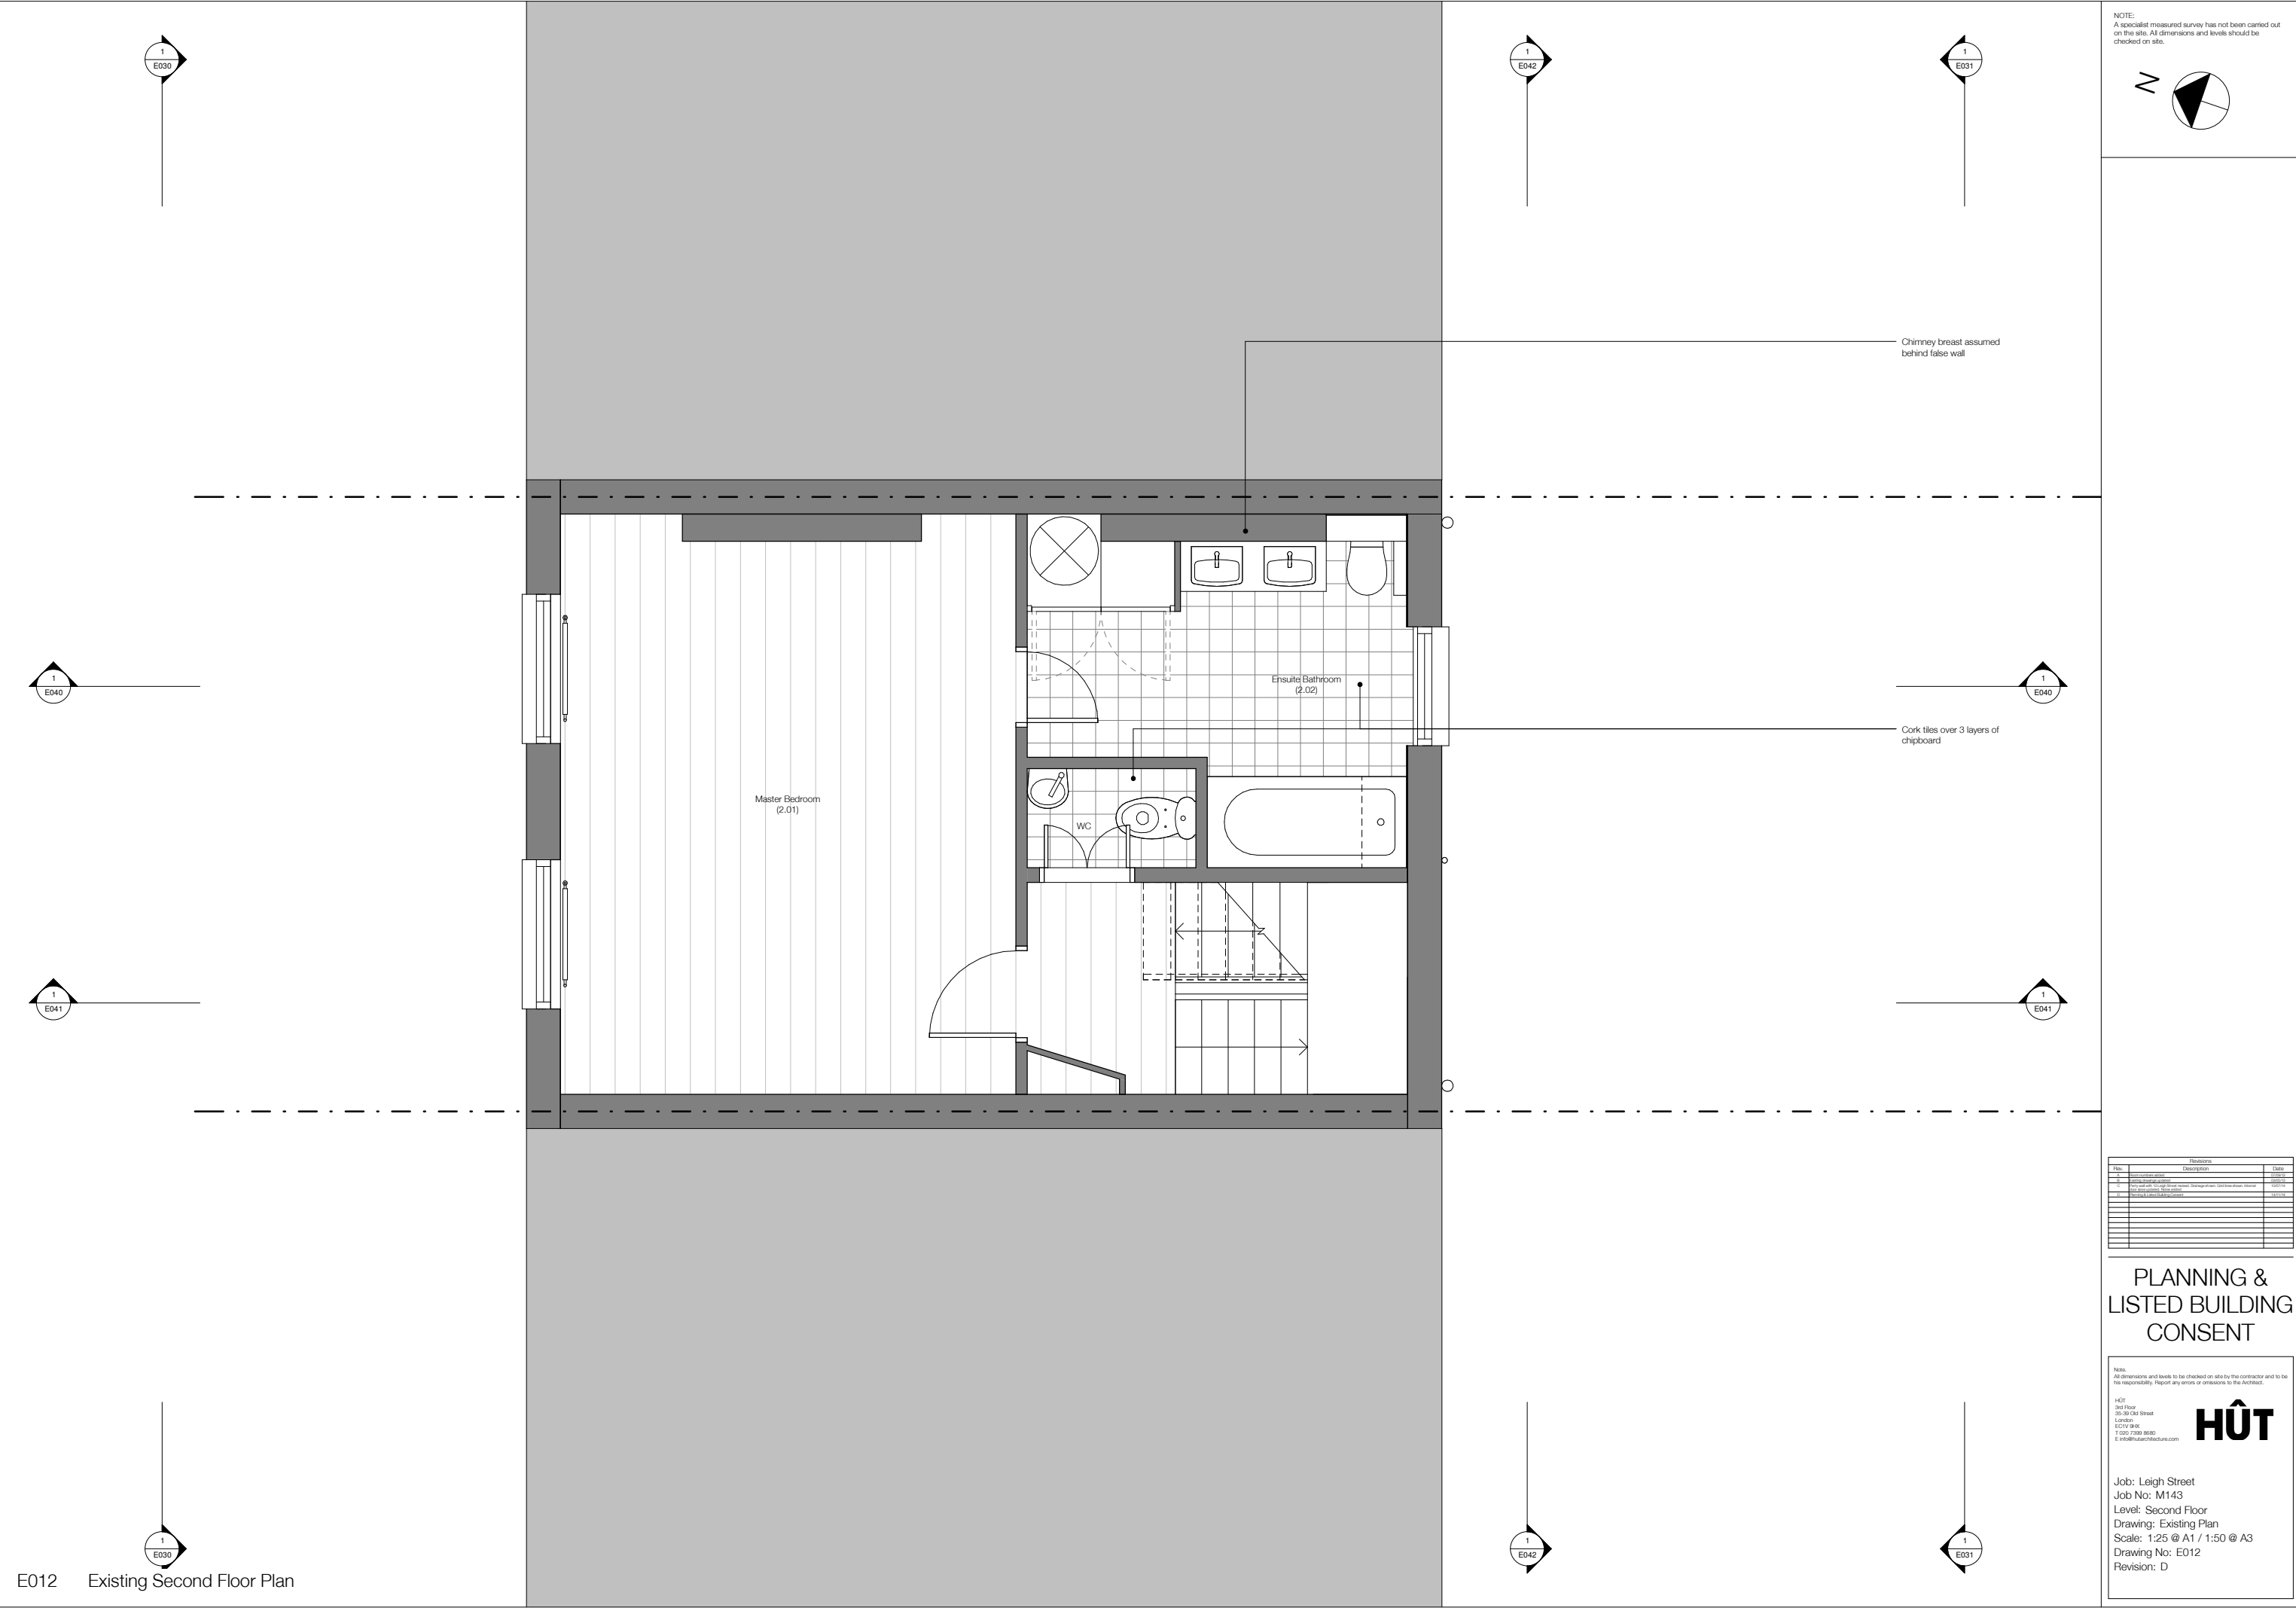

E012 Existing Second Floor Plan

Revisions		
Rev.	Description	Date
1	Initial design	2020/01
2	Revised design	2020/02
3	Final design	2020/03
4	Final design	2020/04
5	Final design	2020/05
6	Final design	2020/06
7	Final design	2020/07
8	Final design	2020/08
9	Final design	2020/09
10	Final design	2020/10
11	Final design	2020/11
12	Final design	2020/12


PLANNING &
LISTED BUILDING
CONSENT

Note:
All dimensions and levels to be checked on site by the contractor and to be
his responsibility. Report any errors or omissions to the Architect.

H&T
2nd Floor
25-29 Oak Street
London
EC1V 9SE
T: 020 7398 8880
E: info@hutatarchitecture.com

H&T

Job: Leigh Street
Job No: M143
Level: Second Floor
Drawing: Existing Plan
Scale: 1:25 @ A1 / 1:50 @ A3
Drawing No: E012
Revision: D

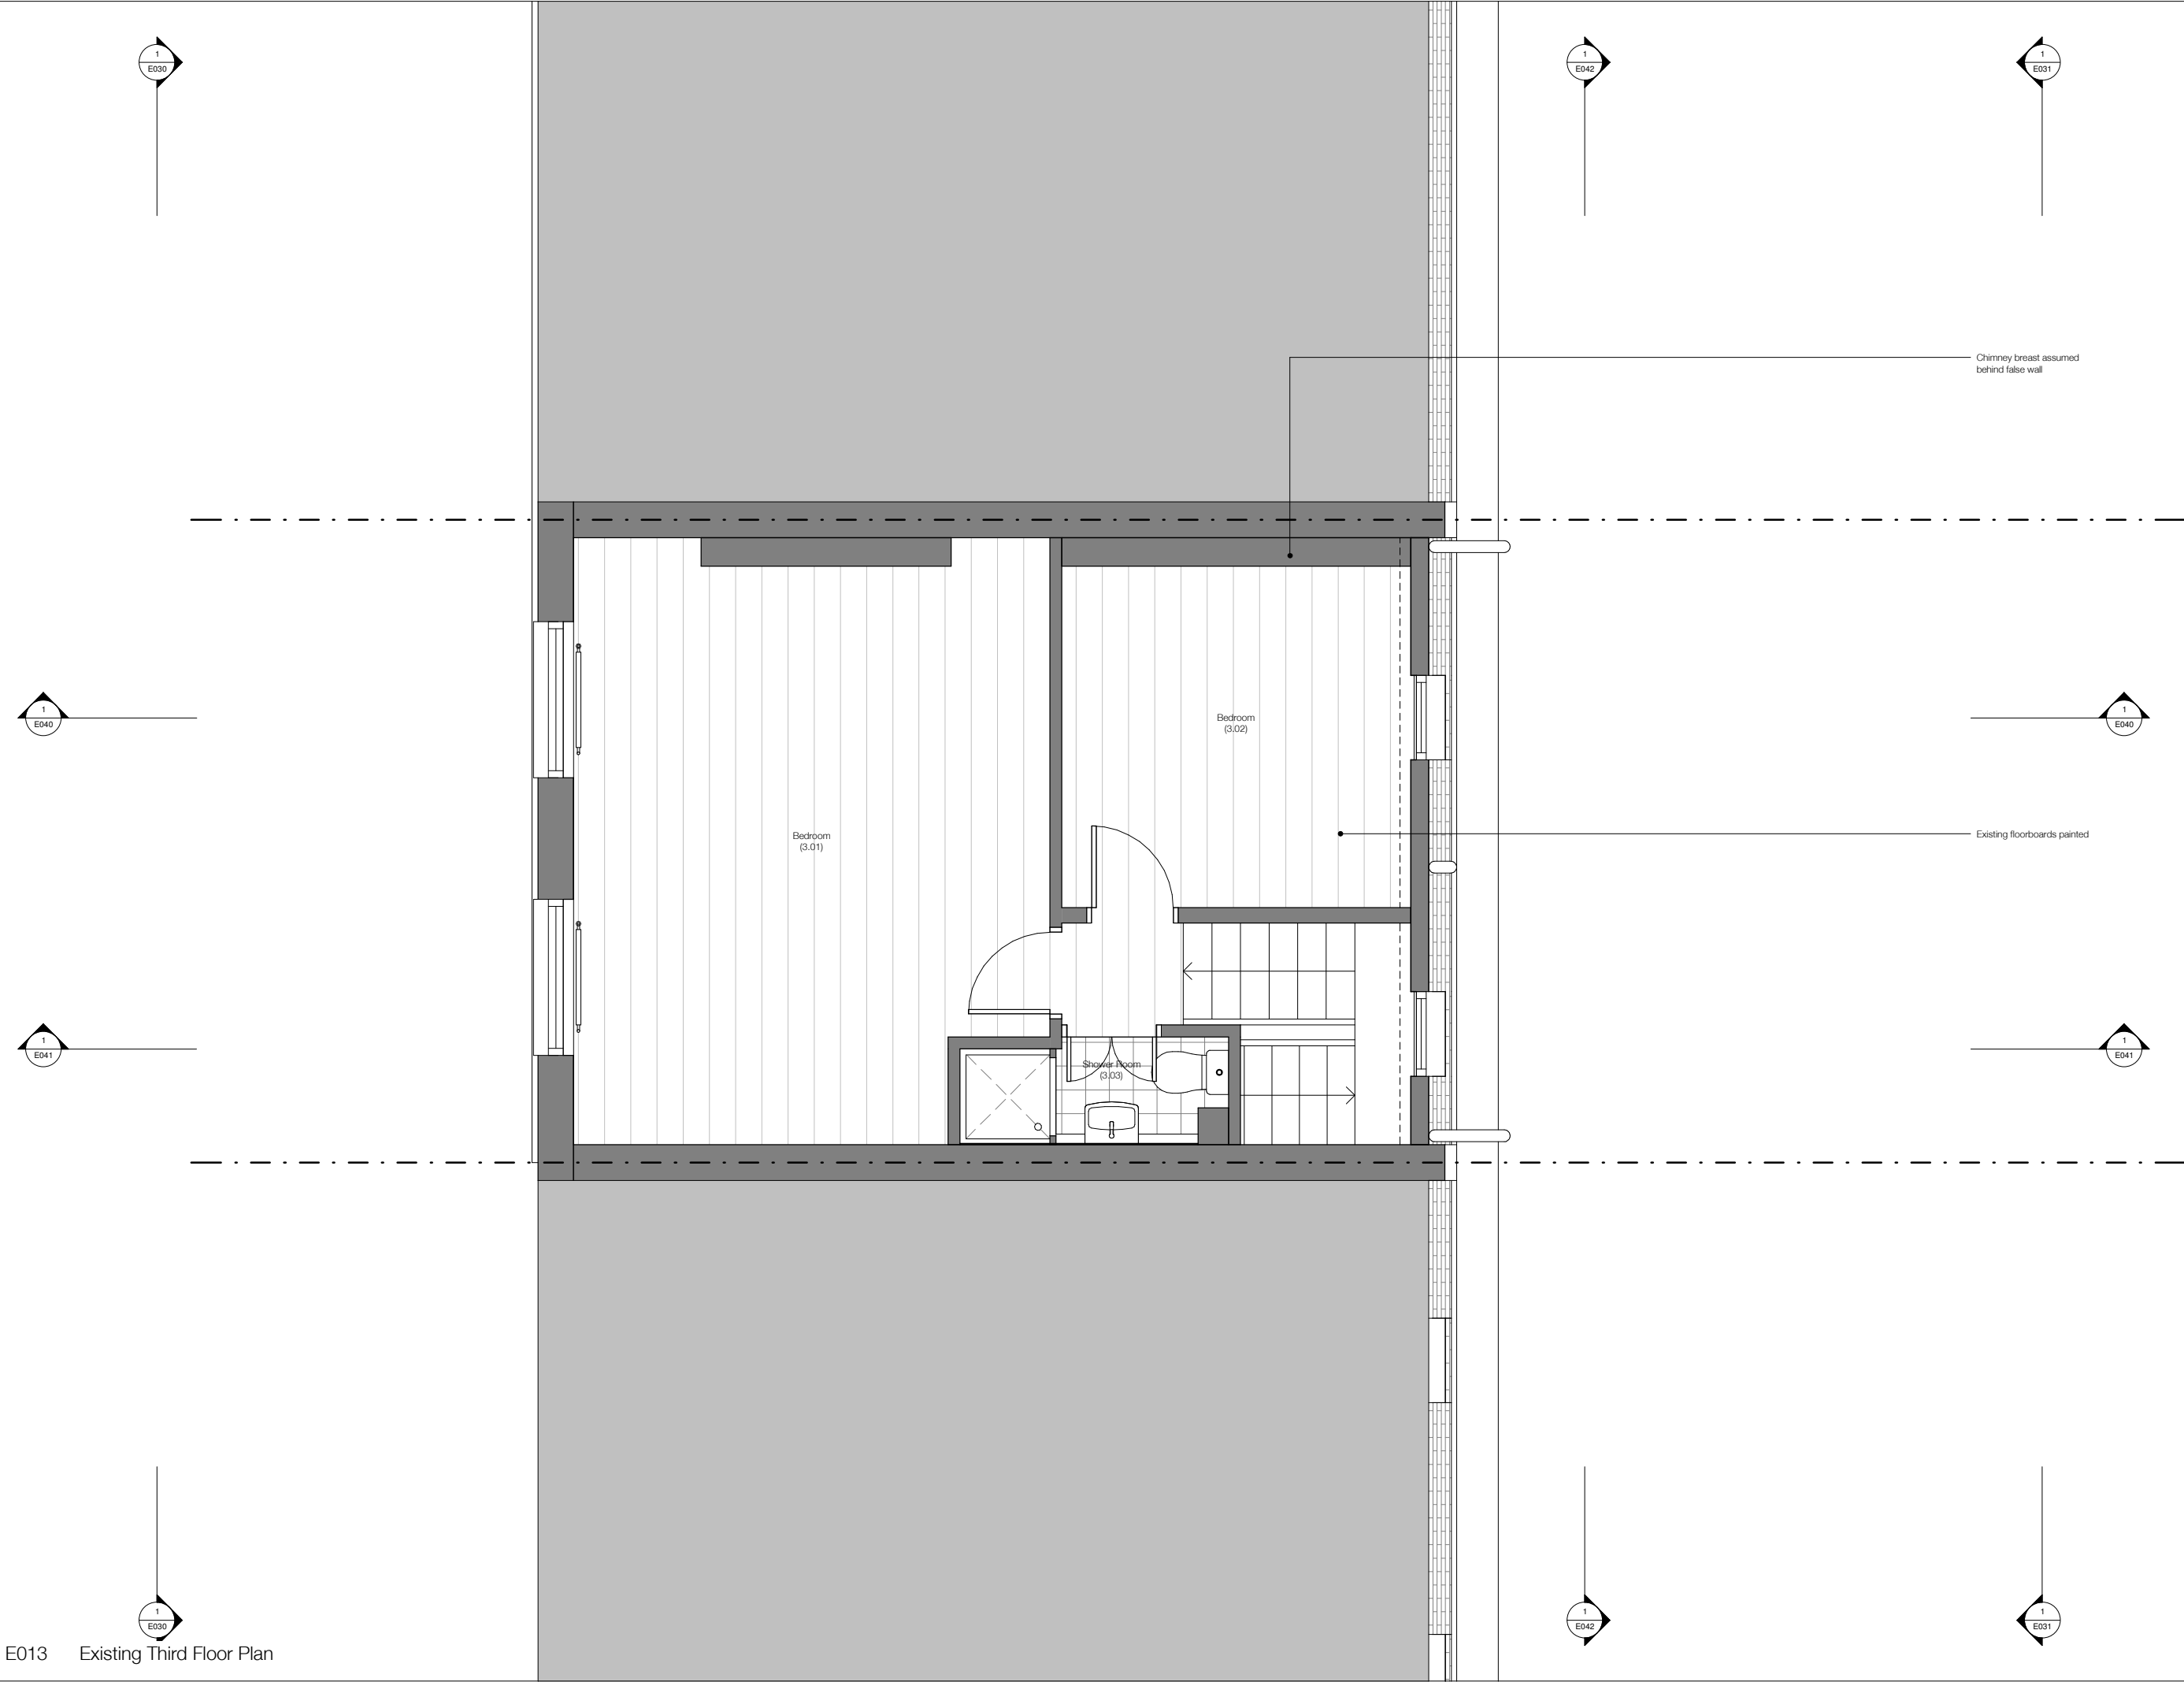

E013 Existing Third Floor Plan

NOTE:
A specialist measured survey has not been carried out on the site. All dimensions and levels should be checked on site.

Revisions		
Rev.	Description	Date
1	Initial design	01/01/2020
2	Revised design	01/01/2020
3	Revised design	01/01/2020
PLANNING &
LISTED BUILDING
CONSENT

Note:
All dimensions and levels to be checked on site by the contractor and to be his responsibility. Report any errors or omissions to the Architect.

H&T
2nd Floor
25-39 Oak Street
London
EC1V 9BE
T: 020 7398 8880
E: info@hutatarchitecture.com

H&T

Job: Leigh Street
Job No: M143
Level: Third Floor
Drawing: Existing Plan
Scale: 1:25 @ A1 / 1:50 @ A3
Drawing No: E013
Revision: D

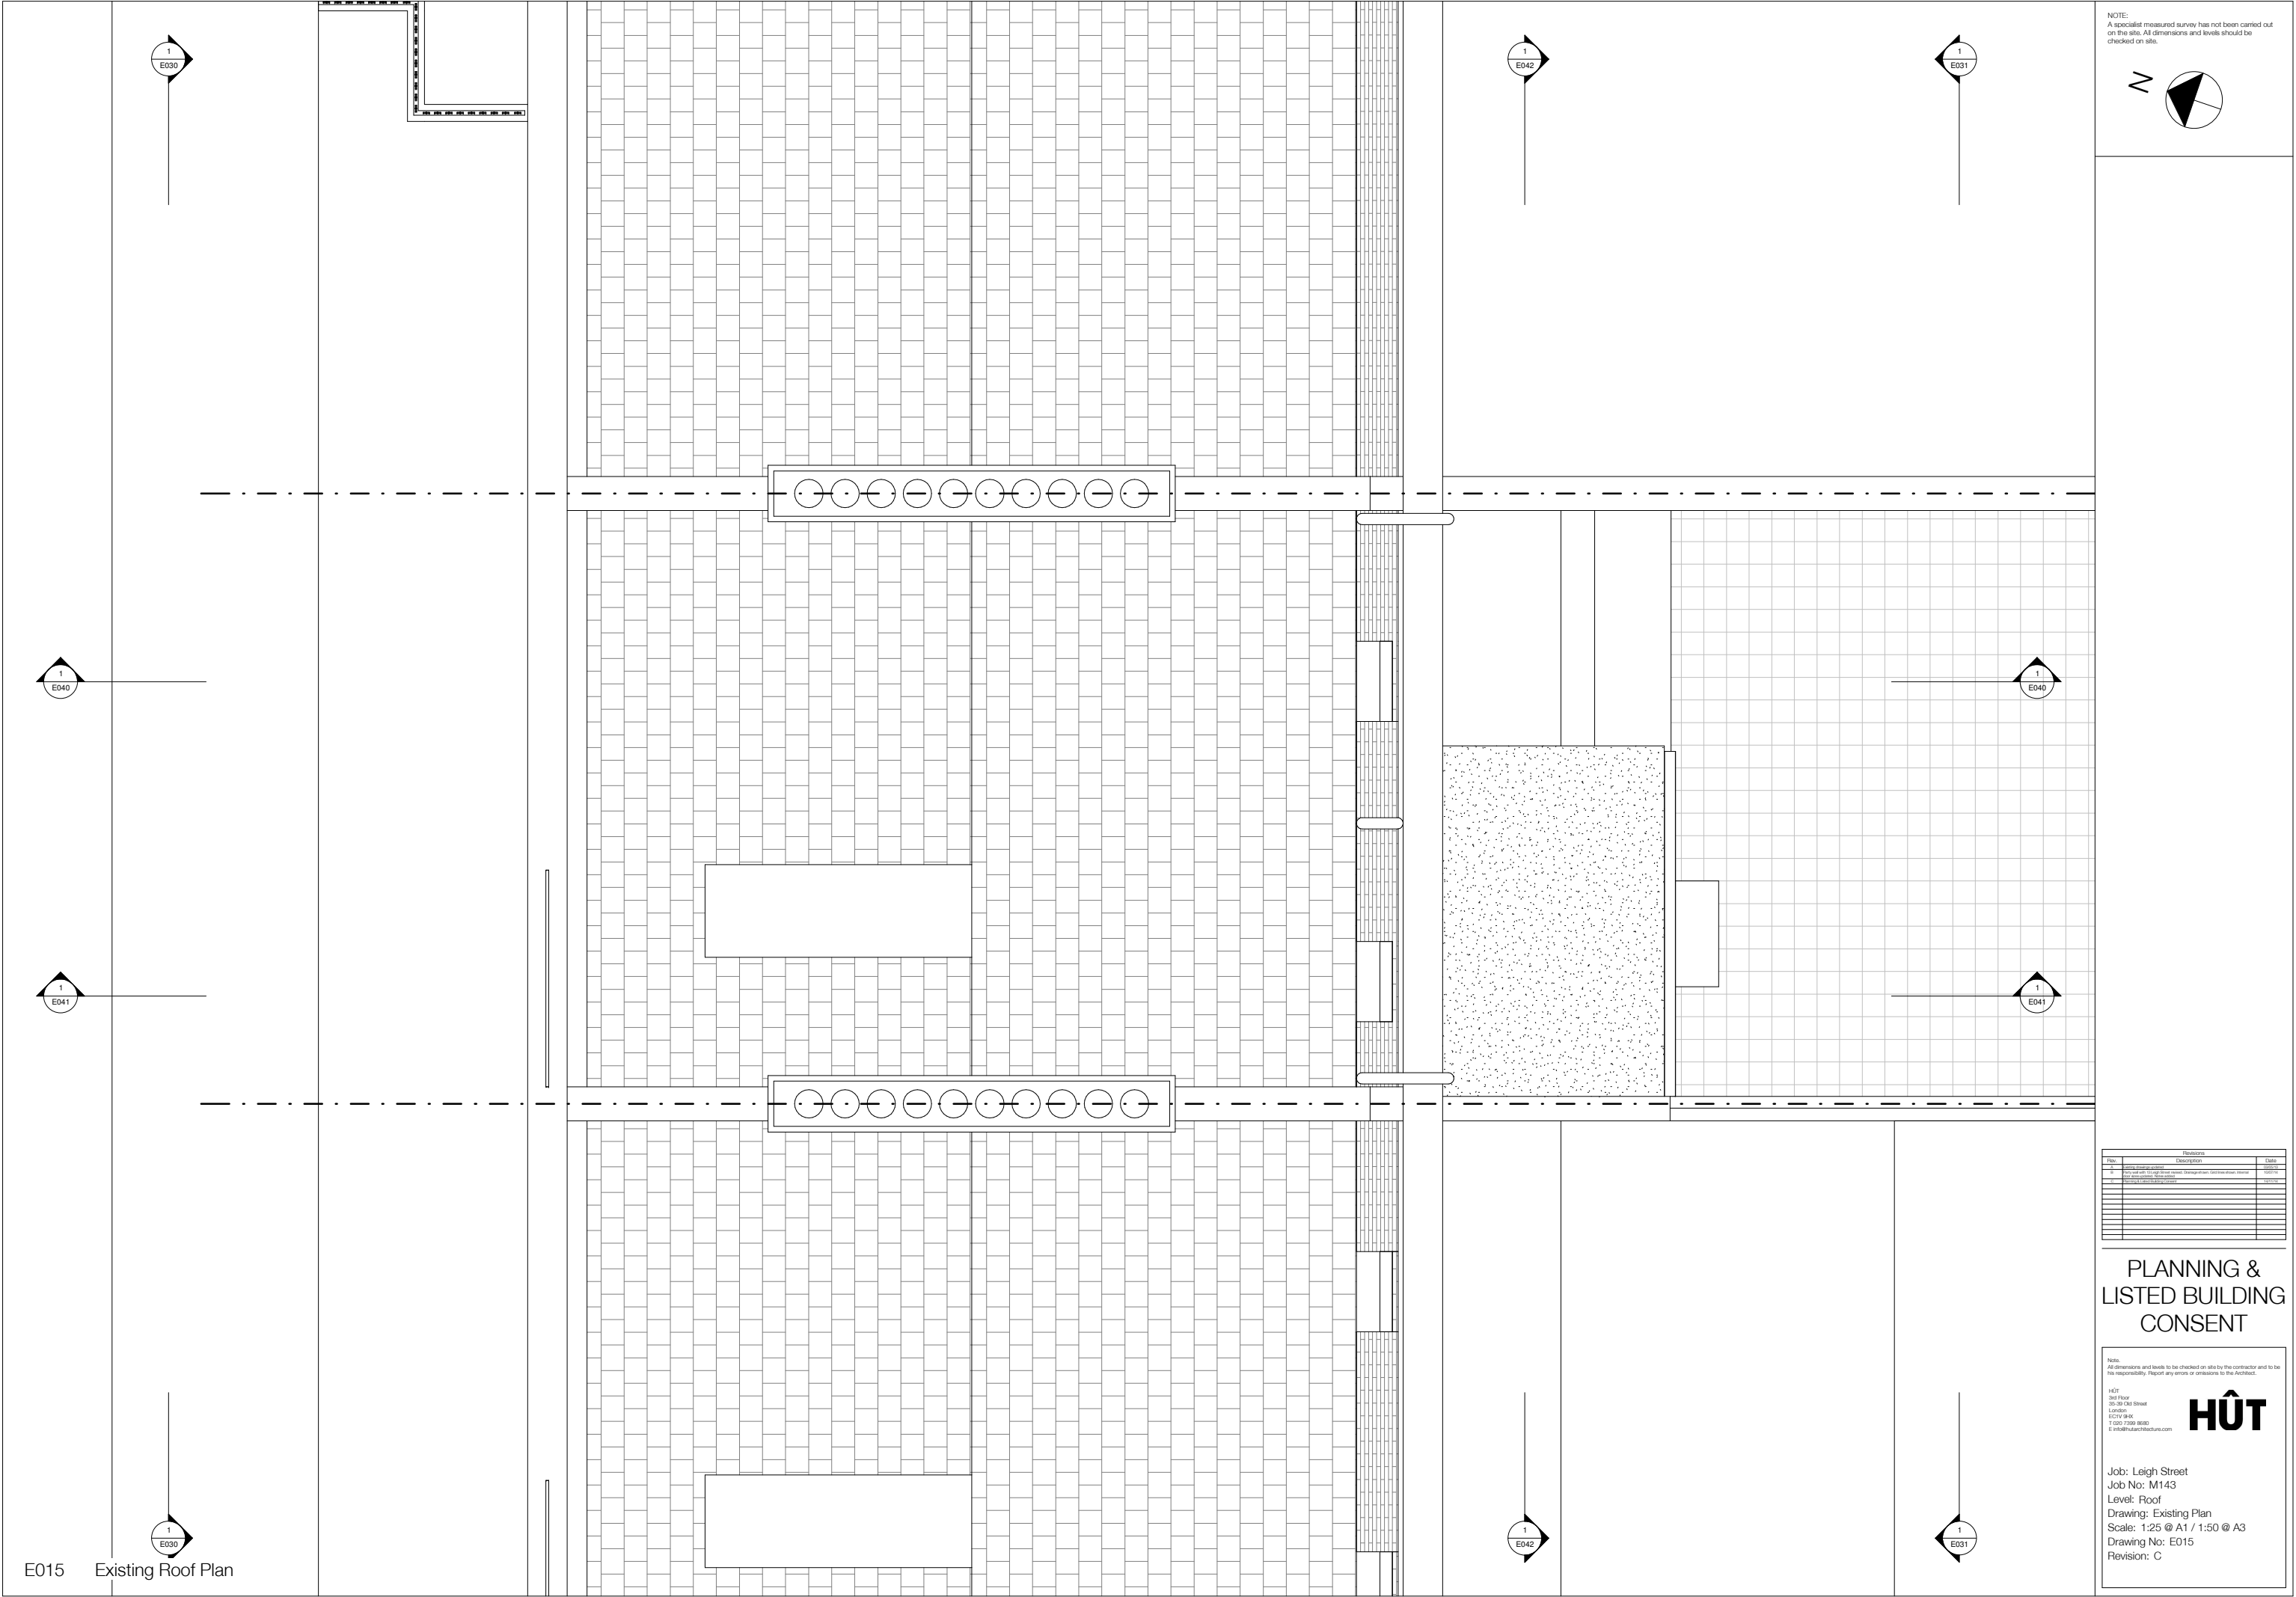

E015 Existing Roof Plan

NOTE:
A specialist measured survey has not been carried out on the site. All dimensions and levels should be checked on site.

Rev.	Provisions	Description	Date
1	Initial design	Initial design	20/01/20
2	Final design	Final design	20/01/20
3	Construction	Construction	20/01/20
4	Completion	Completion	20/01/20
5	Handover	Handover	20/01/20
6	Final inspection	Final inspection	20/01/20
7	Final sign-off	Final sign-off	20/01/20
8	Final sign-off	Final sign-off	20/01/20
PLANNING &
LISTED BUILDING
CONSENT

Note:
All dimensions and levels to be checked on site by the contractor and to be his responsibility. Report any errors or omissions to the Architect.

H&T
2nd Floor
25-29 Oak Street
London
EC1V 9SE
T: 020 7398 8880
E: info@hutatarchitecture.com

H&T

Job: Leigh Street
Job No: M143
Level: Roof
Drawing: Existing Plan
Scale: 1:25 @ A1 / 1:50 @ A3
Drawing No: E015
Revision: C



NOTE:
A specialist measured survey has not been carried out on the site. All dimensions and levels to be checked on site by the contractor and to be his responsibility. Report any errors or omissions to the Architect.

Revisions		
No.	Description	Date
1	Initial design	2020-01-01
2	Revised design	2020-01-01
3	Revised design	2020-01-01
4	Revised design	2020-01-01
5	Revised design	2020-01-01
6	Revised design	2020-01-01
7	Revised design	2020-01-01
8	Revised design	2020-01-01
9	Revised design	2020-01-01
10	Revised design	2020-01-01

PLANNING & LISTED BUILDING CONSENT

Note:
All dimensions and levels to be checked on site by the contractor and to be his responsibility. Report any errors or omissions to the Architect.

H&T
2nd Floor
25-30 Oak Street
London
EC1V 9BE
T: 020 7786 8880
E: info@hutatarchitects.com

H&T

Job: Leigh Street
Job No: M143
Level: n/a
Drawing: Existing South Elevation
Scale: 1:25 @ A1 / 1:50 @ A3
Drawing No: E030
Revision: C



E031 Existing North Elevation

NOTE:
A specialist measured survey has not been carried out on the site. All dimensions and levels to be checked on site by the contractor and to be his responsibility. Report any errors or omissions to the Architect.

Revisions		
Rev.	Description	Date
1	Initial design	01/01/2020
2	Revised design	01/01/2020
3	Revised design	01/01/2020
4	Revised design	01/01/2020
5	Revised design	01/01/2020
6	Revised design	01/01/2020
7	Revised design	01/01/2020
8	Revised design	01/01/2020
9	Revised design	01/01/2020
10	Revised design	01/01/2020


PLANNING & LISTED BUILDING CONSENT

Note:
All dimensions and levels to be checked on site by the contractor and to be his responsibility. Report any errors or omissions to the Architect.

H&T
2nd Floor
25-29 Oak Street
London
EC1V 9RE
T: 020 7398 8880
E: info@hatchstructures.com

H&T


Job: Leigh Street
Job No: M143
Level: n/a
Drawing: Existing North Elevation
Scale: 1:25 @ A1 / 1:50 @ A3
Drawing No: E031
Revision: B

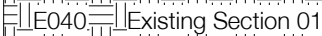

PLANNING & LISTED BUILDING CONSENT

HÛT

Job: Leigh Street
Job No: M143
Level: n/a
Drawing: Existing Section 01
Scale: 1:25 @ A1 / 1:50 @ A3
Drawing No: E040
Revision: C

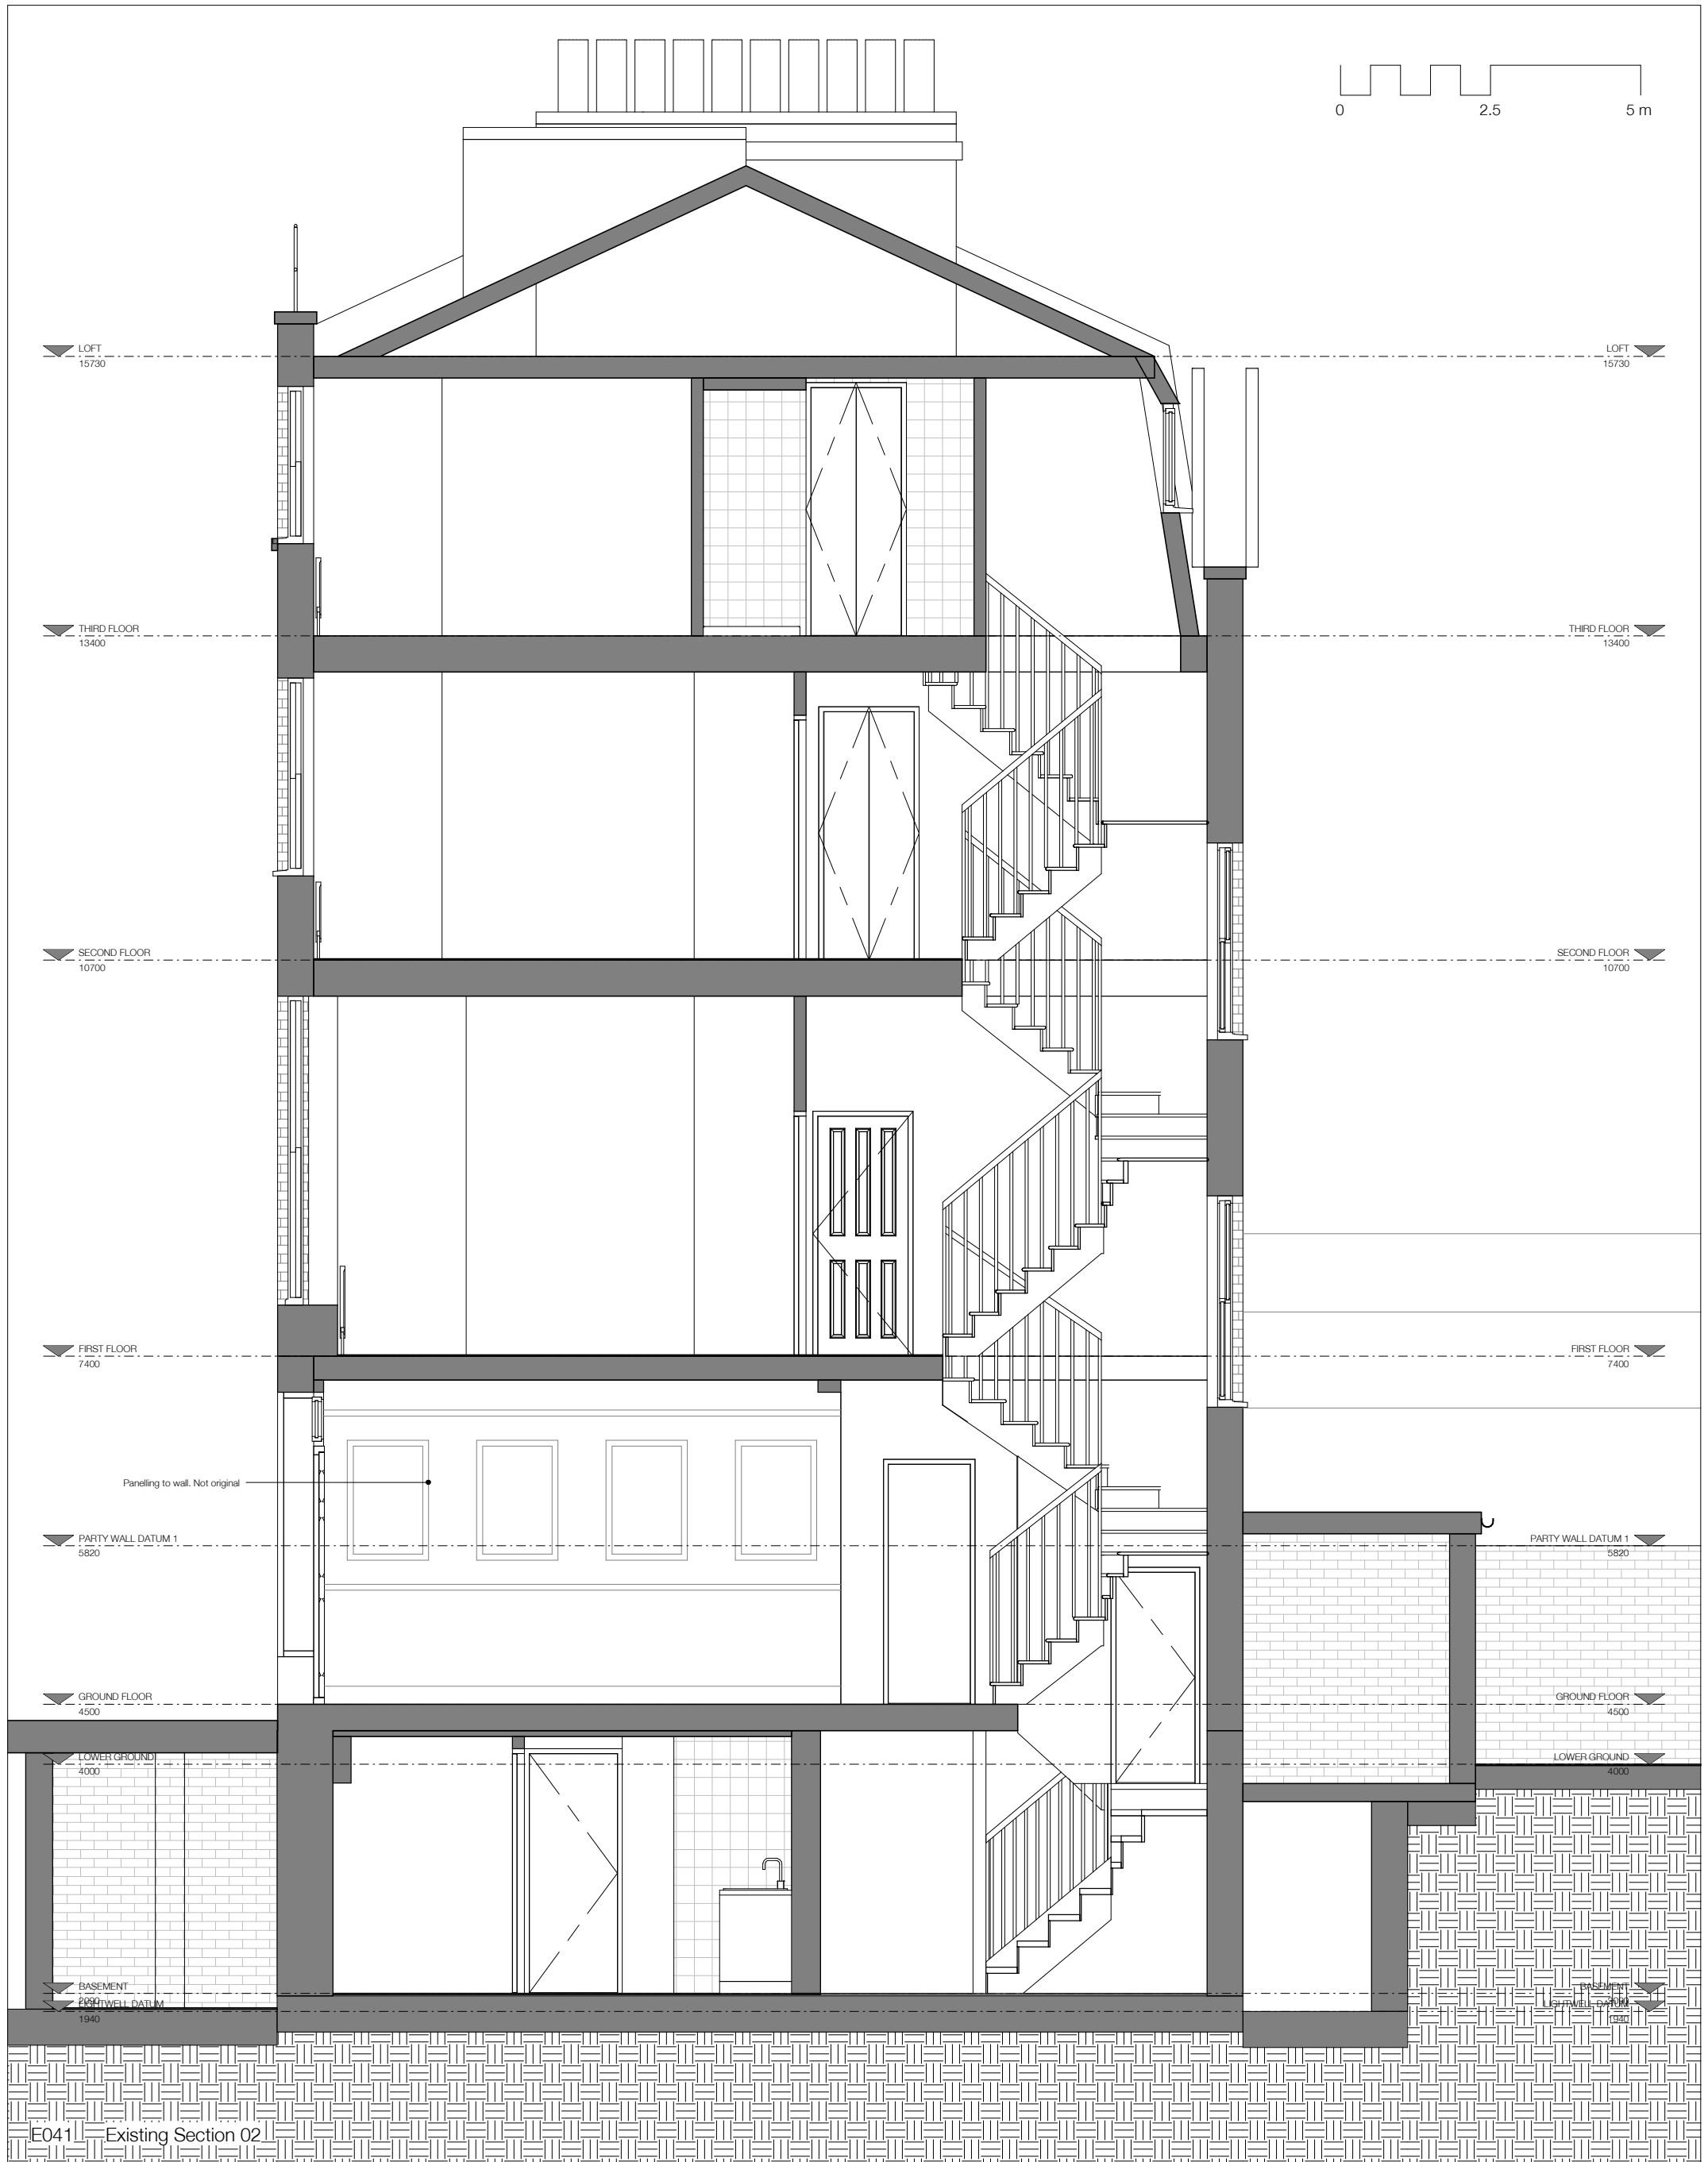

E041 Existing Section 02

[illegible]

PLANNING & LISTED BUILDING CONSENT

Notes:
All dimensions and levels to be checked on site by the contractor and to be his responsibility. Report any errors or omissions to the architect.

H&T
3rd Floor
150-151 St John Street
London EC1A 1JF
UK
T 020 7379 0600
E info@hatchdesign.com

H&T

Job: Leigh Street
Job No: M143
Level: n/a
Drawing: Section 02
Scale: 1:25 @ A1 / 1:50 @ A3
Drawing No: E041
Revision: A