


B	Issued for planning	29/10/2014
A	Initial issue	03/09/2014


Architecture

63 Loudoun Rd, London NW8 0DQ, UK
+44 20 73 72 24 24
barnabygunning.com

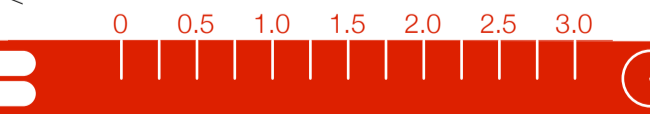


NOTES

© The drawing copyright Barnaby Gunning 2013
Do not scale from this drawing.
Dimensions to be verified on site prior to construction.
Unless otherwise indicated, all dimensions are in millimetres.

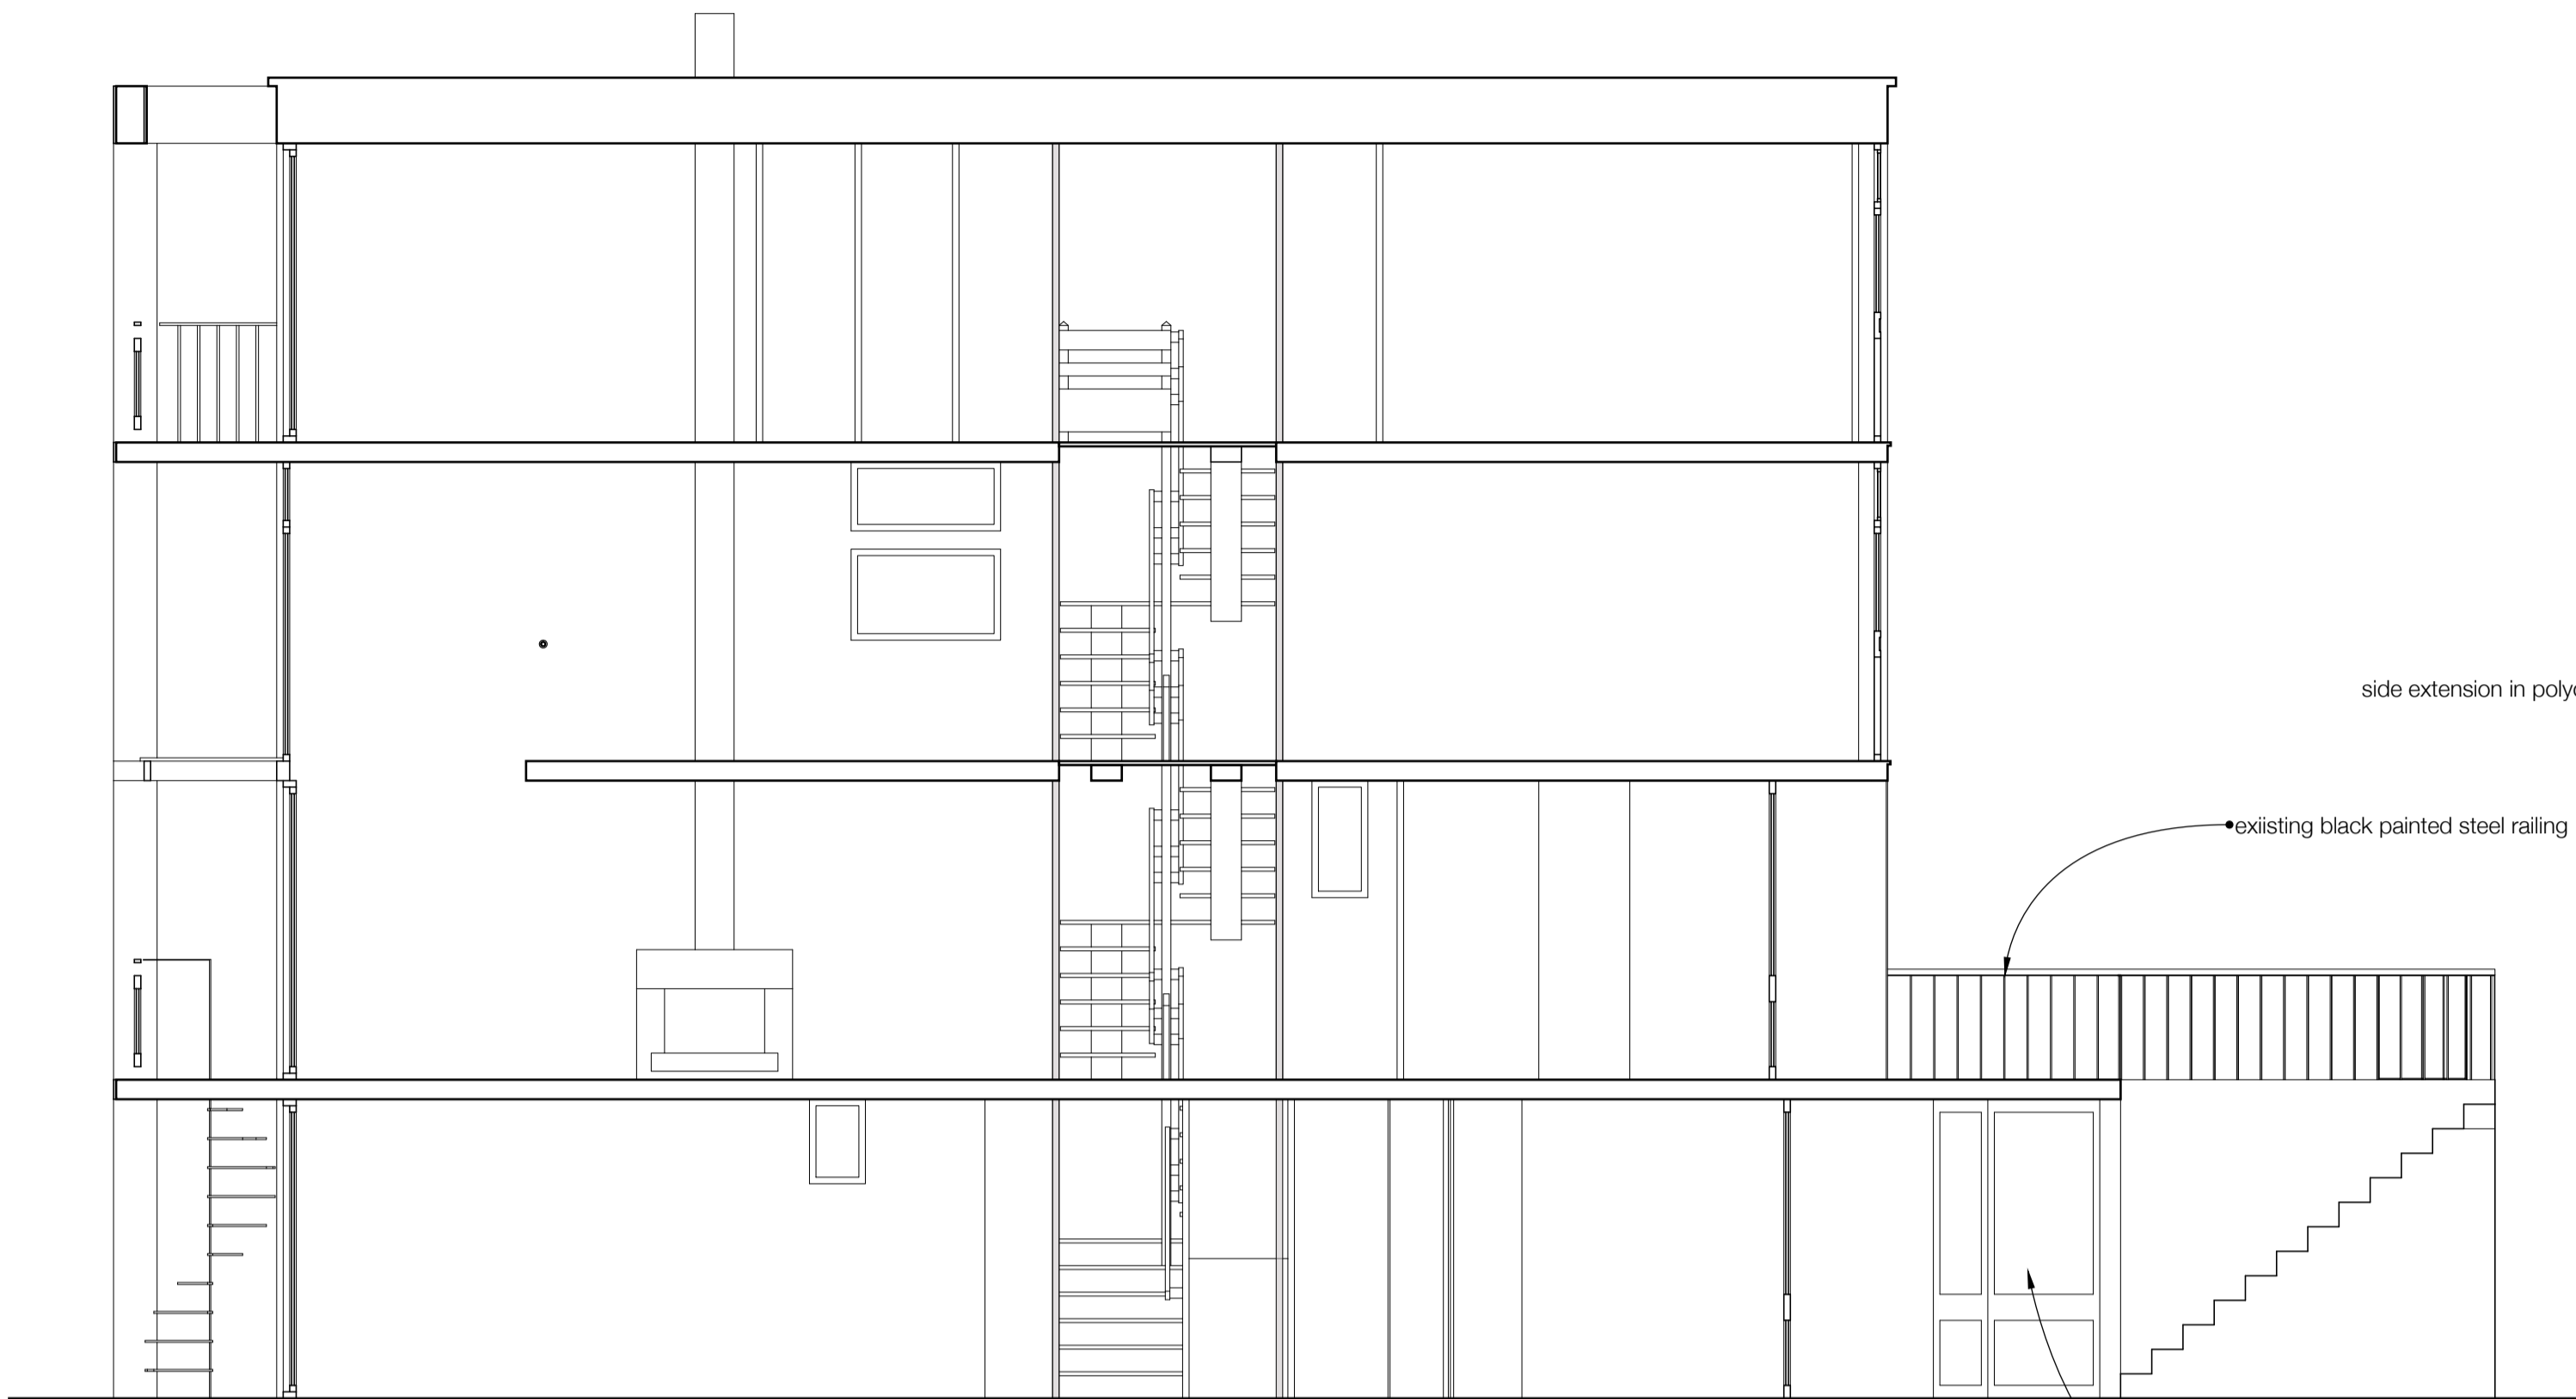


Section AA

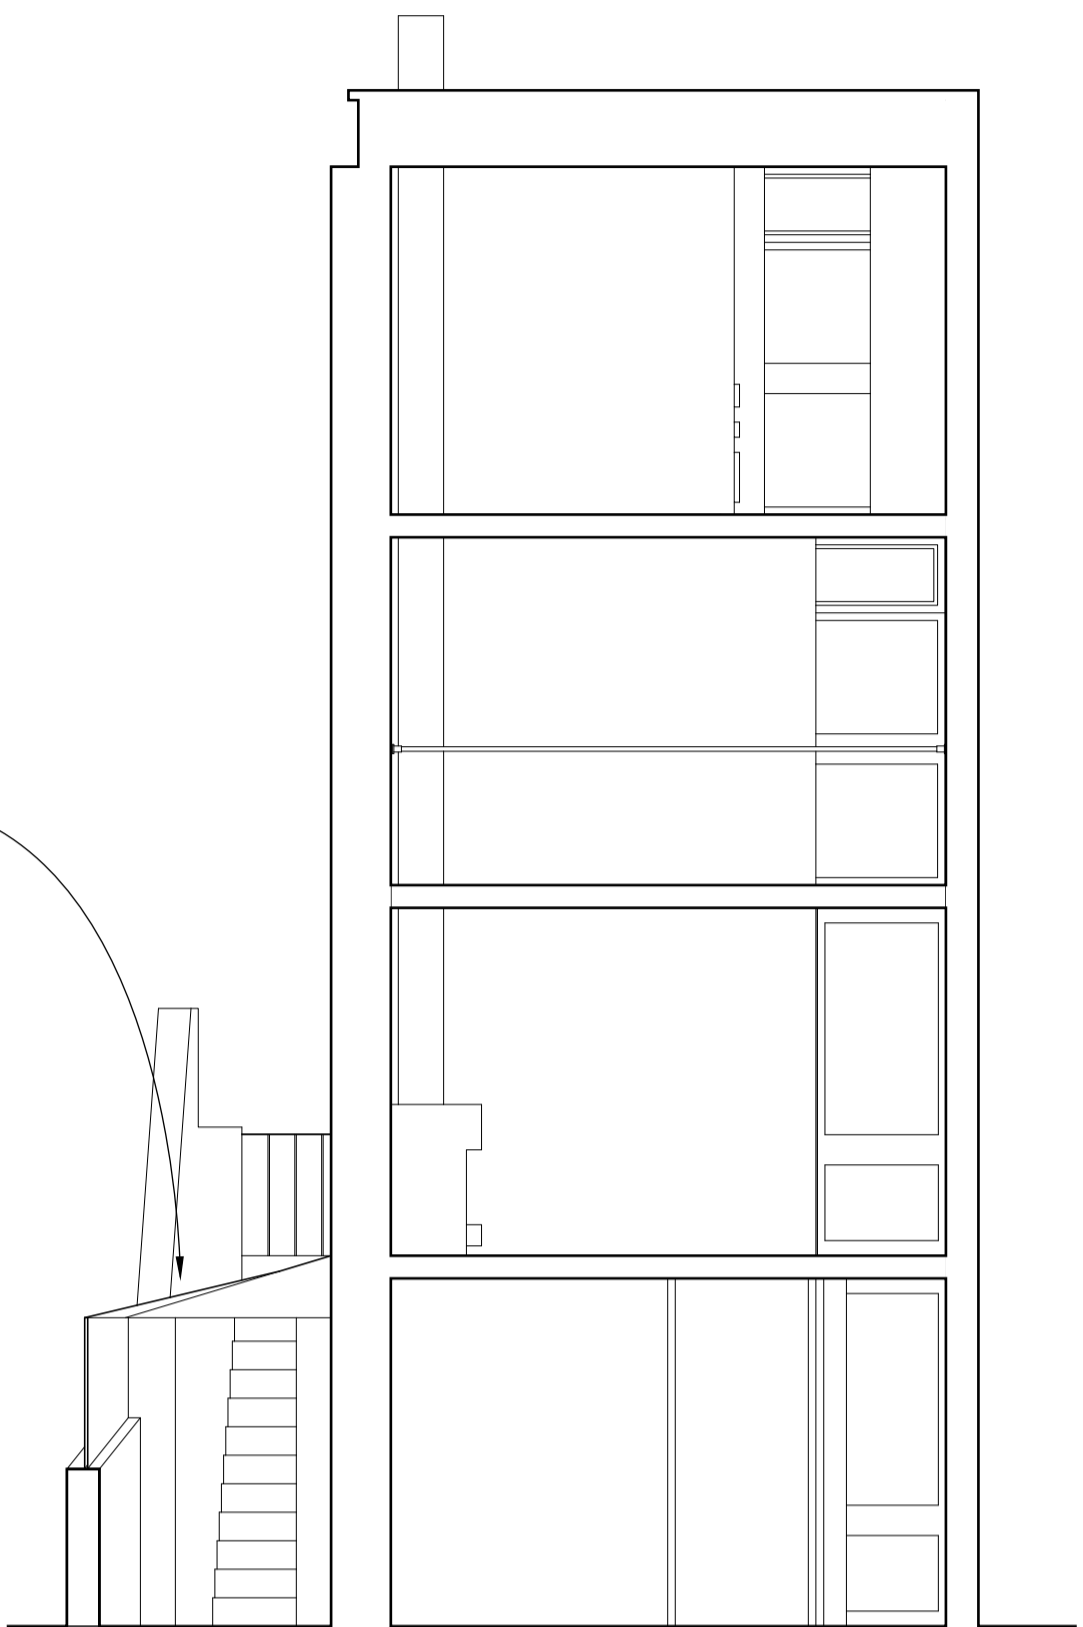

Section BB

Front Elevation

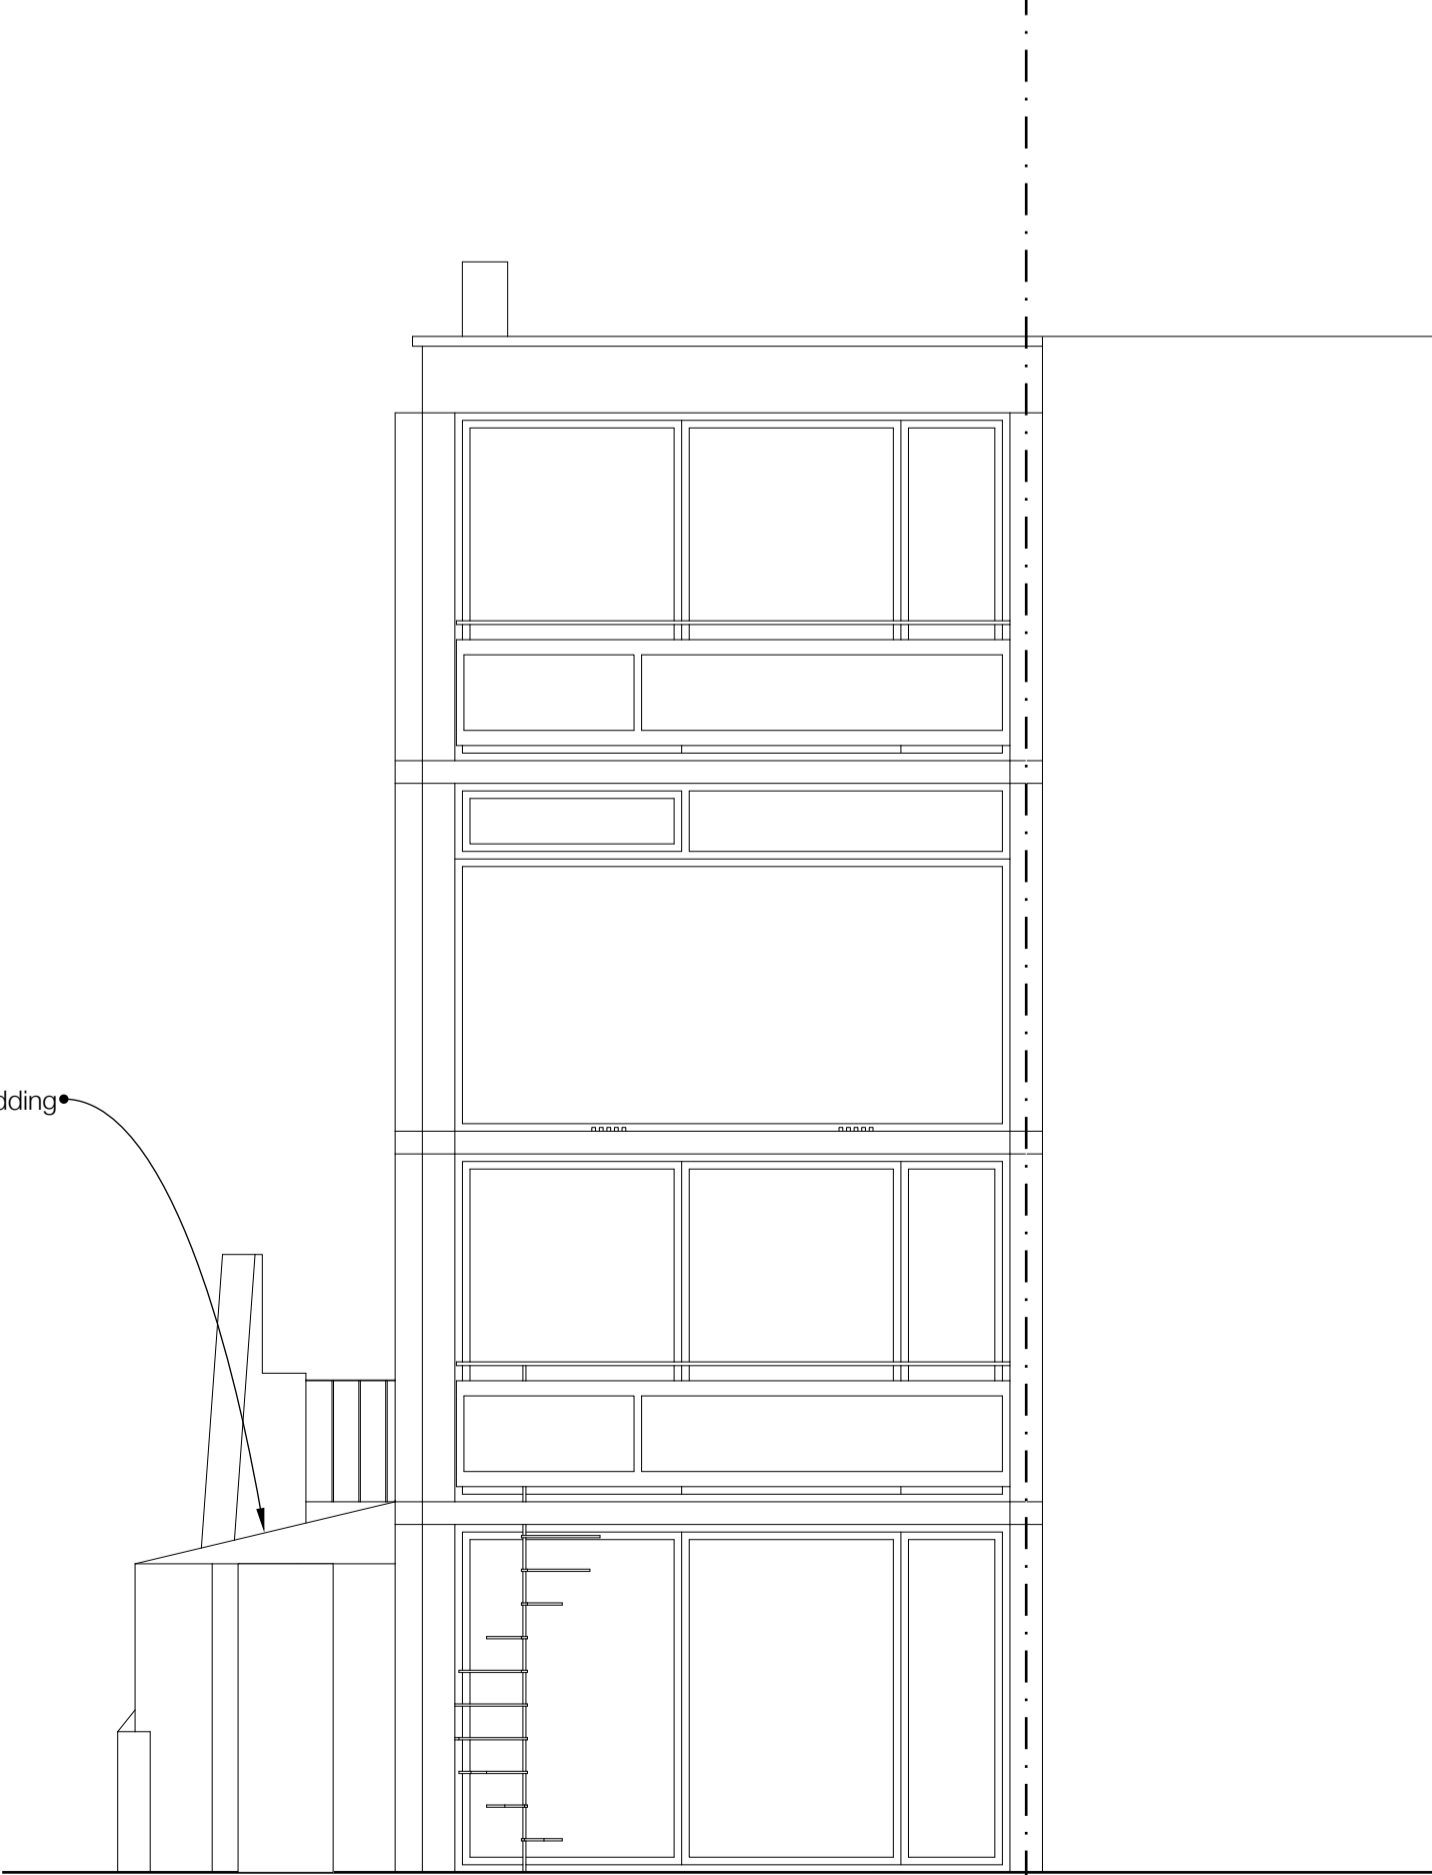

Rear Elevation

B	Issued for planning	29/10/2014
A	Initial issue	03/09/2014


63 Loudoun Rd, London NW8 0DQ, UK
+44 20 73 72 24 24
barnabygunning.com

0 0.5 1.0 1.5 2.0 2.5 3.0

drawing no: 280_G_011 revision: B
date: 29 October 2014
site address: 90 South Hill Park
London
NW3 2SN
title: Sections and Elevations:
Existing
scale: 1:50@A1
purpose: PLANNING

NOTES


© The drawing copyright Barnaby Gunning 2013
Do not scale from this drawing.
Dimensions to be verified on site prior to construction.
Unless otherwise indicated, all dimensions are in millimetres.

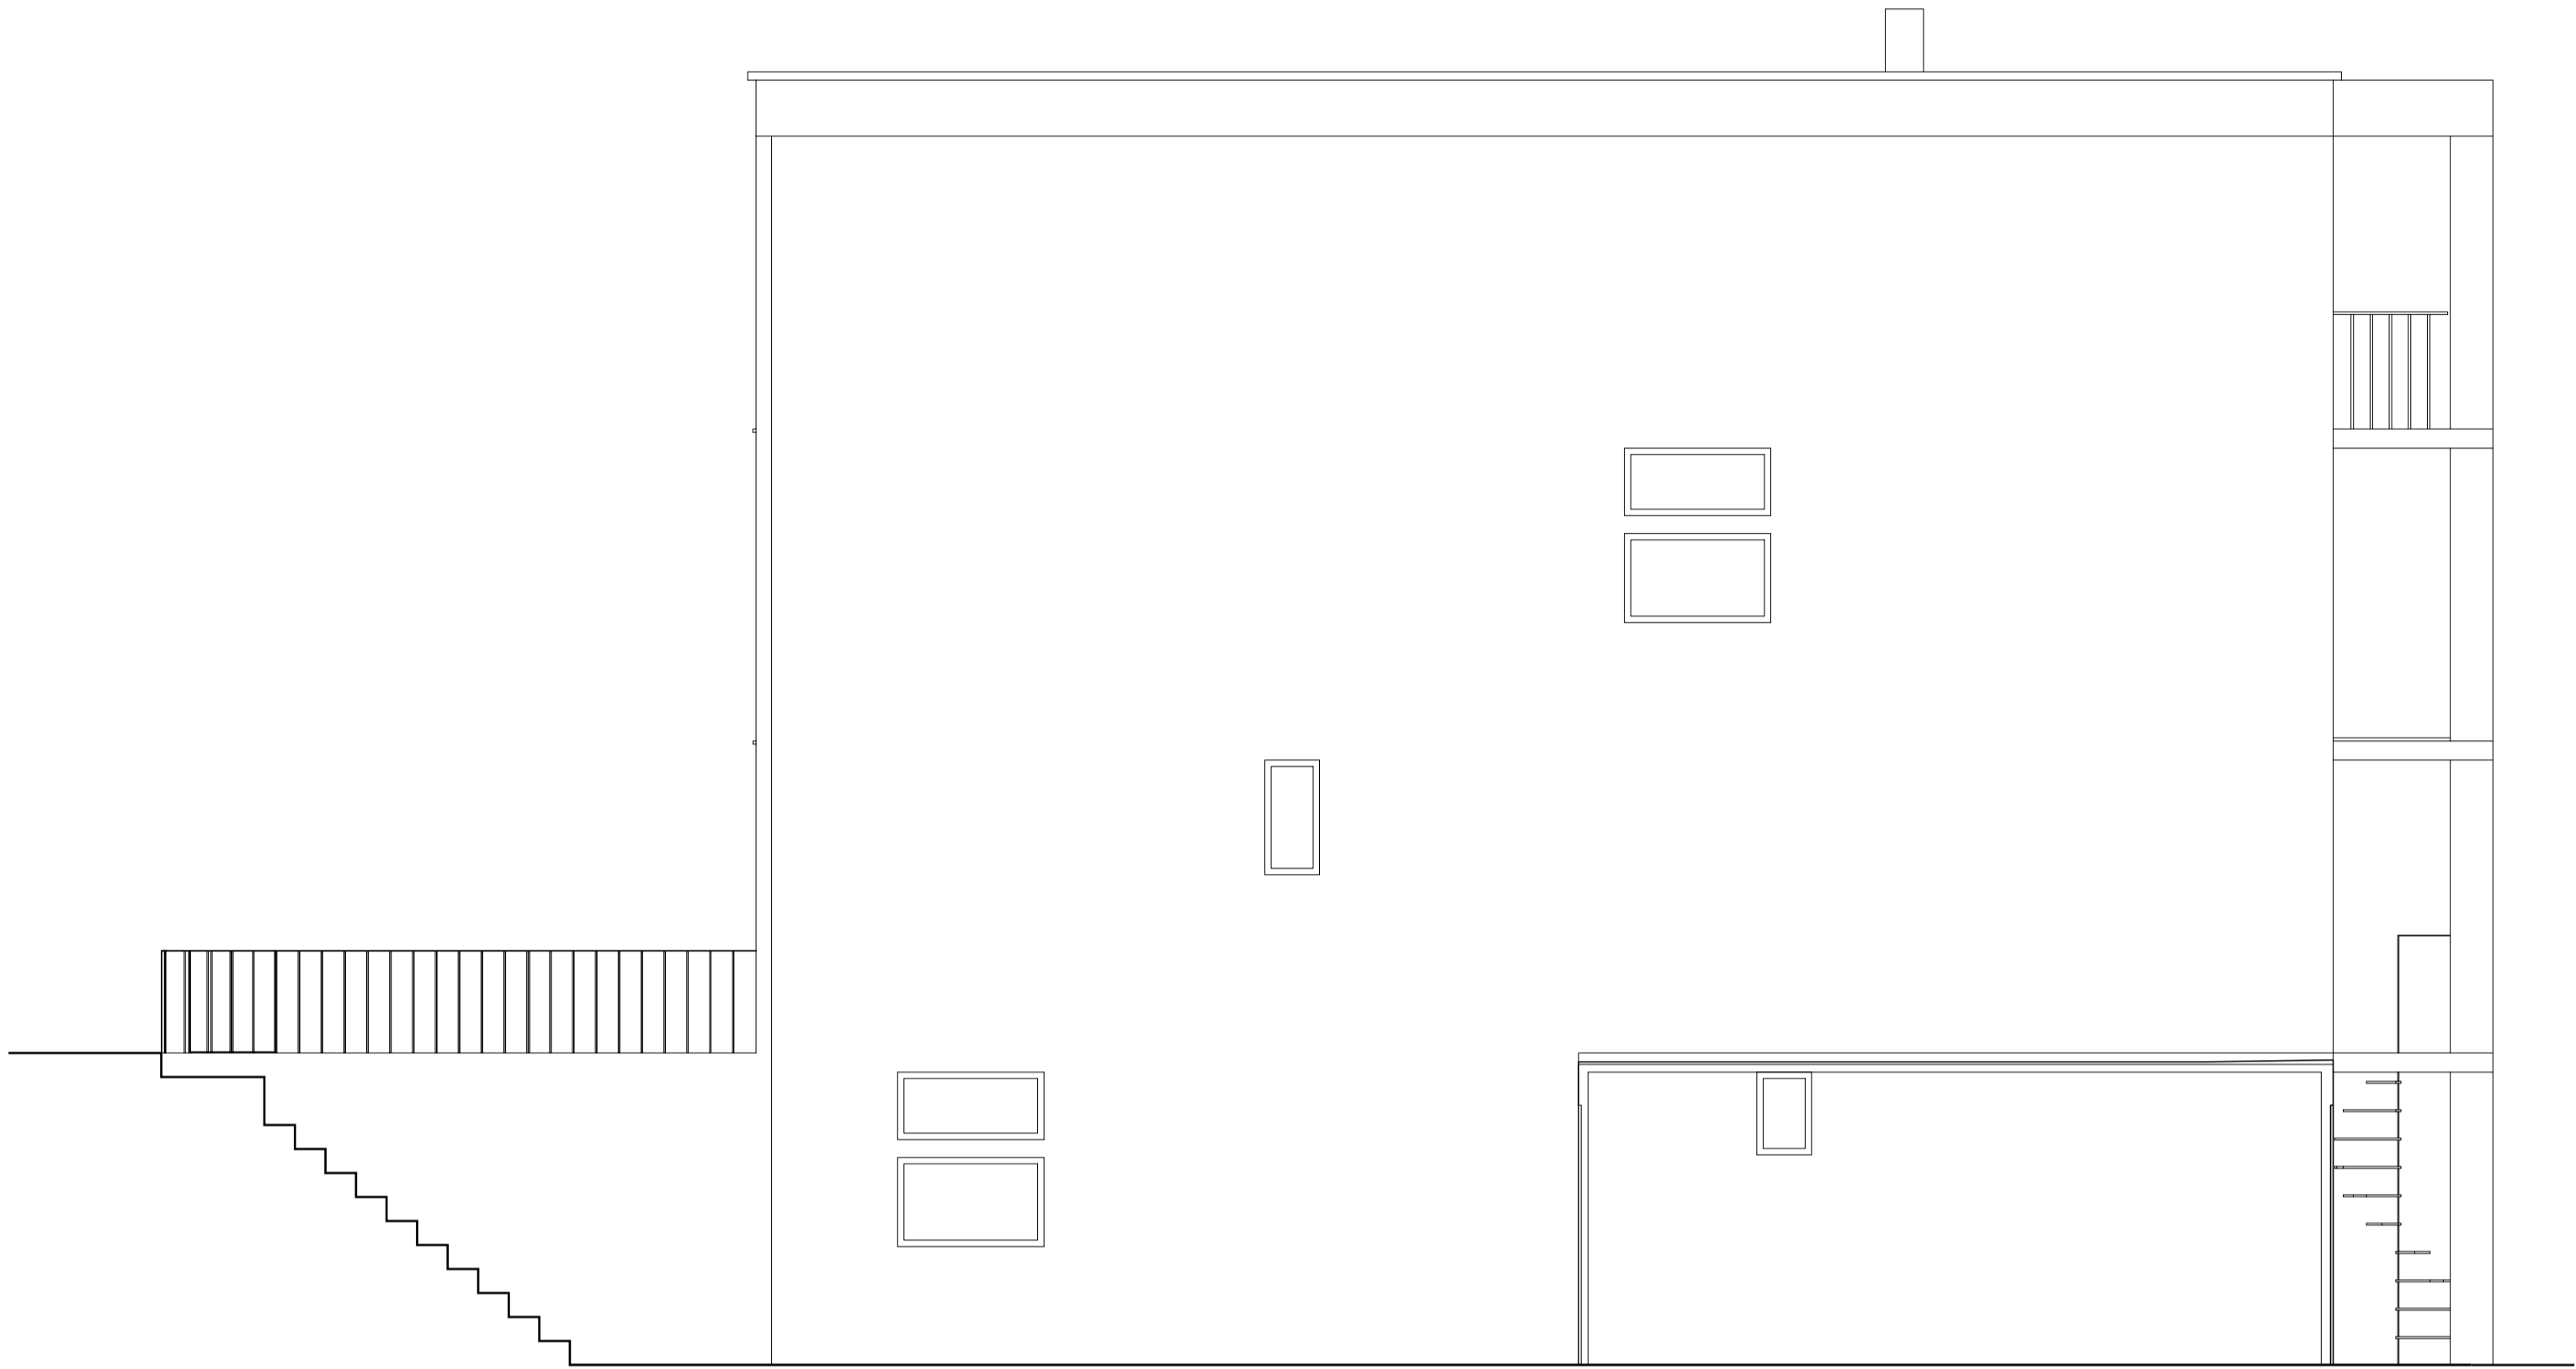

Section CC (through Workshop Extension)



Location Plan @ 1:500

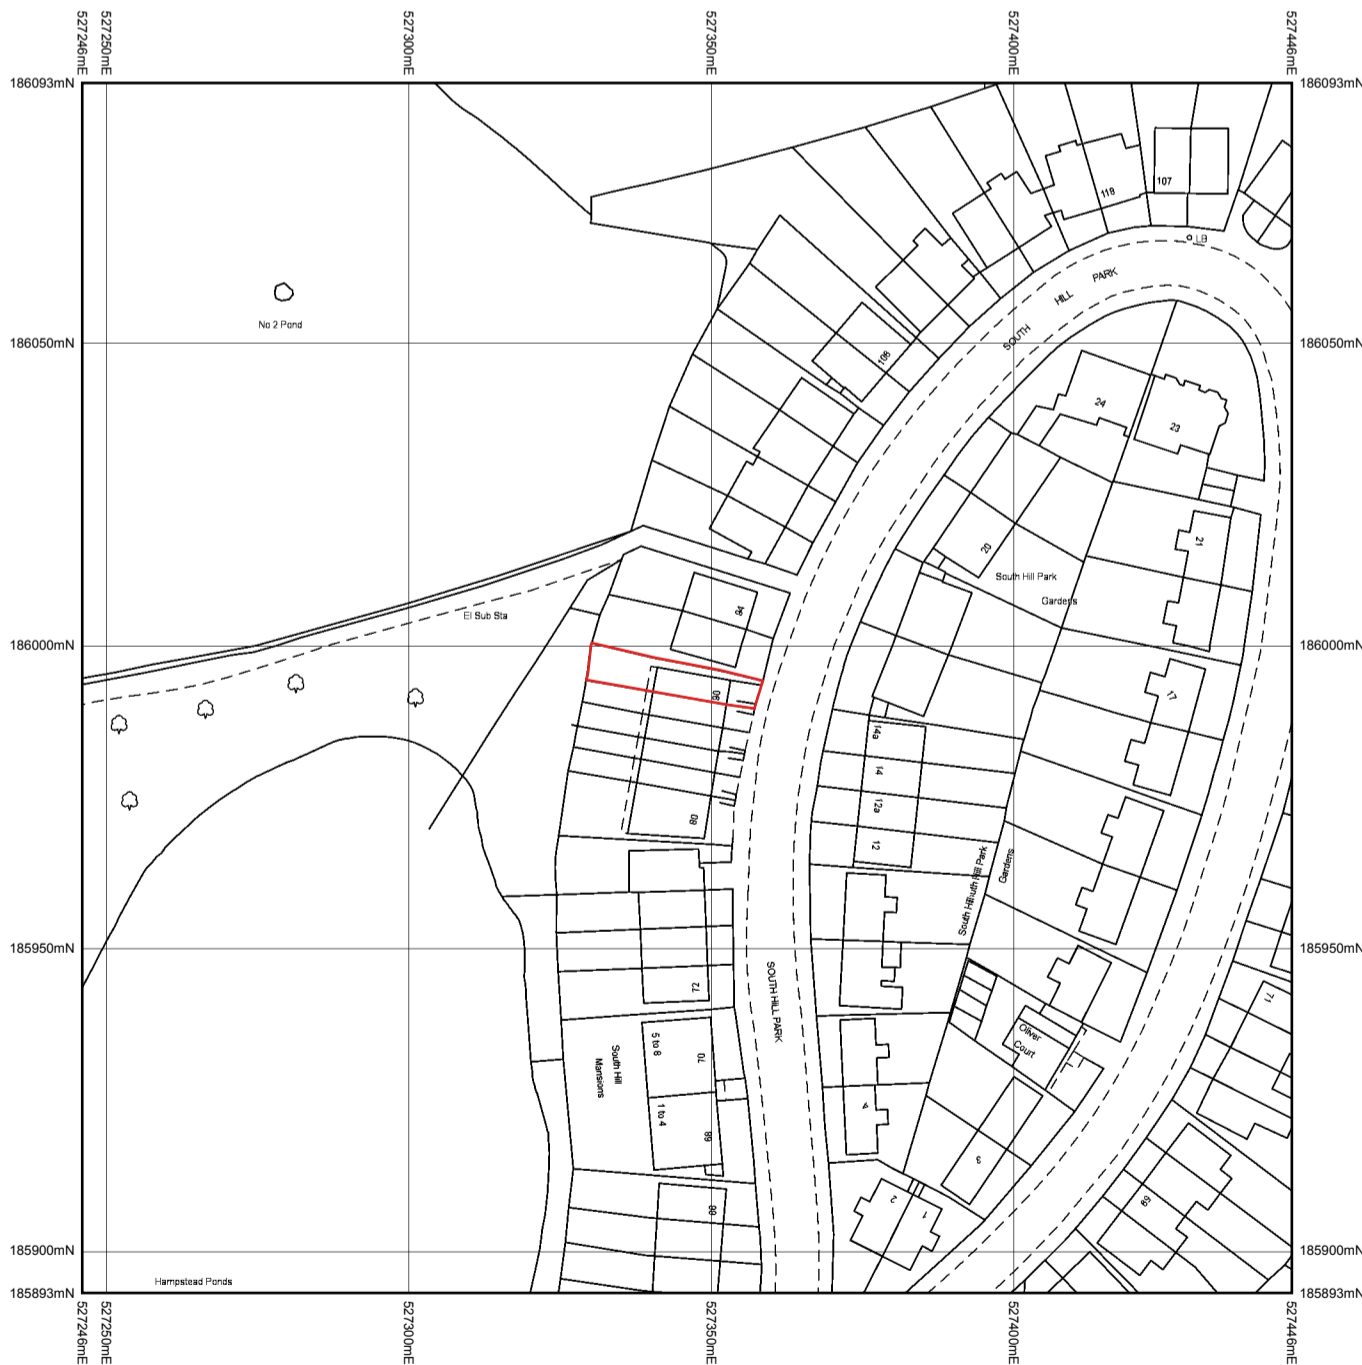

Location Plan @ 1:1250

B Issued for planning 29/10/2014
A Initial issue 03/09/2014

63 Loudoun Rd, London NW8 0DQ, UK
+44 20 73 72 24 24
bamabygunning.com

Architecture

Barnaby Gunning

drawing no: 280_G_012 revision: B
date: 29 October 2014
site address: 90 South Hill Park
London
NW3 2SN
title: Location Plans & Section:
Existing
scale: 1:50@A1
purpose: PLANNING