



28 LOVERIDGE ROAD

THIS DRAWING IS TO BE READ IN CONJUNCTION WITH ALL OTHER PLANNING APPLICATION DRAWINGS & DOCUMENTATION, AND IS TO BE USED FOR PLANNING APPLICATION PURPOSES ONLY

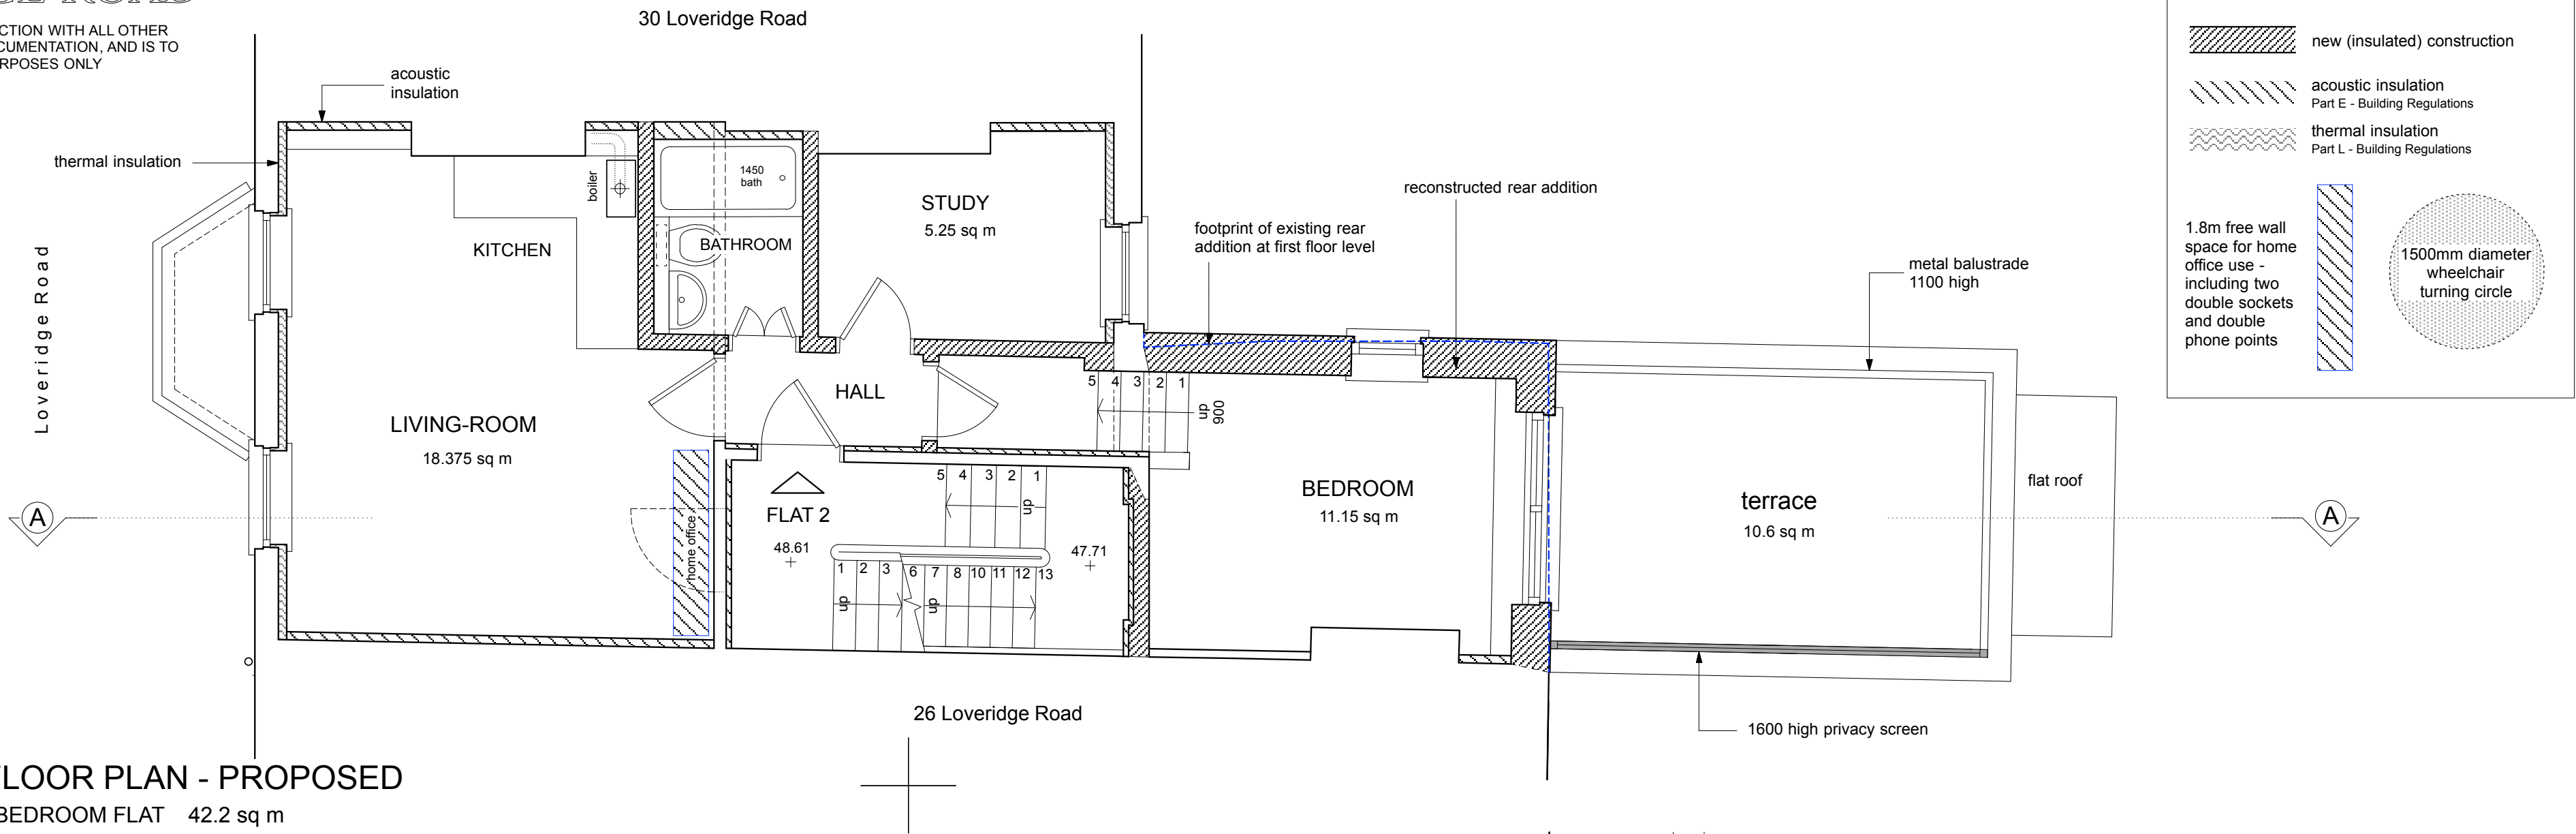

FIRST FLOOR PLAN - PROPOSED  
FLAT 2 - 1-BEDROOM FLAT 42.2 sq m

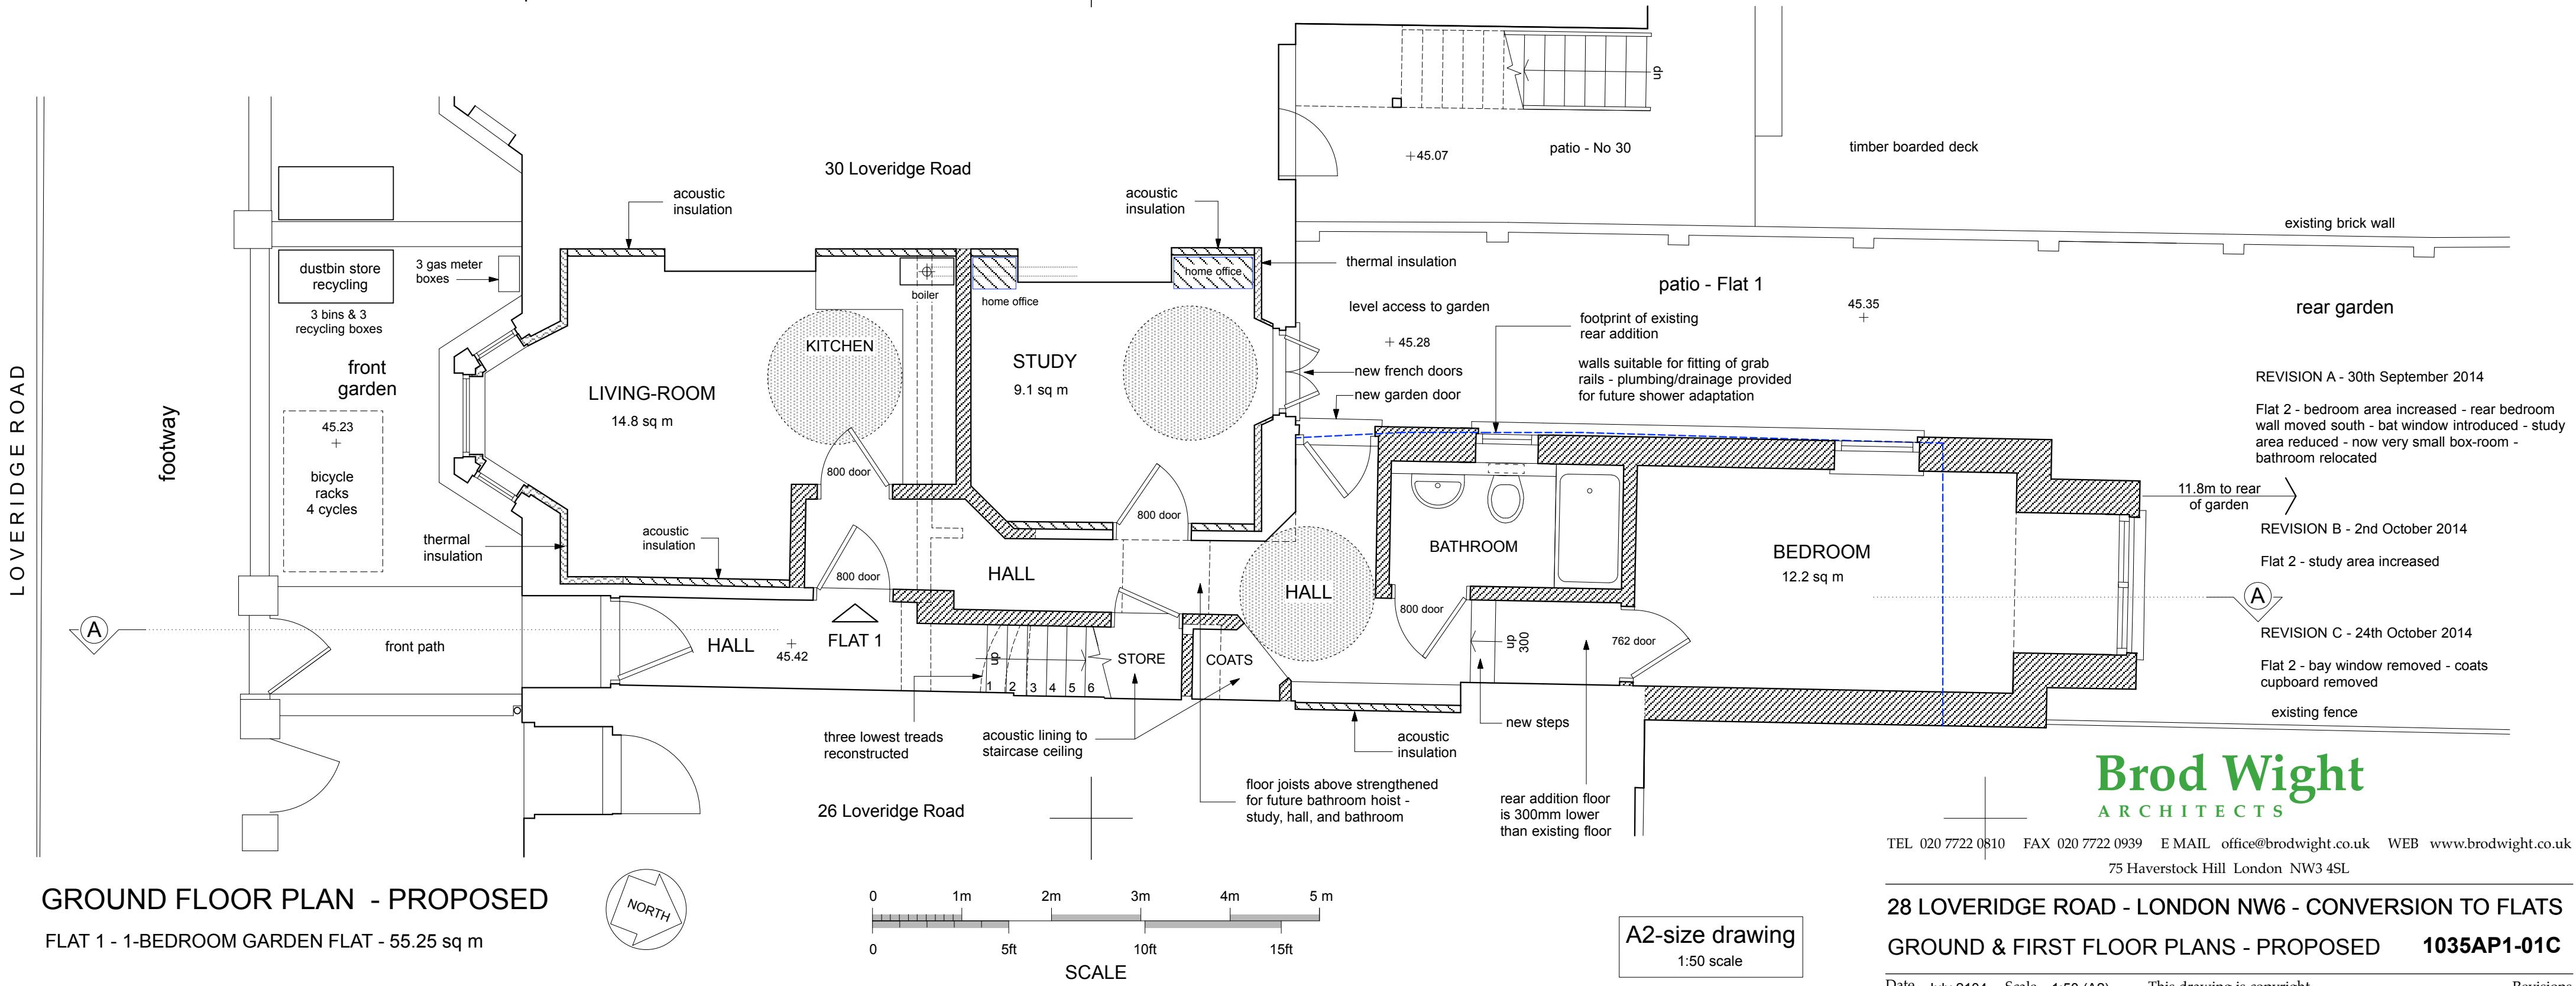

GROUND FLOOR PLAN - PROPOSED  
FLAT 1 - 1-BEDROOM GARDEN FLAT - 55.25 sq m

- REVISION A - 30th September 2014  
Flat 2 - bedroom area increased - rear bedroom wall moved south - bat window introduced - study area reduced - now very small box-room - bathroom relocated
- REVISION B - 2nd October 2014  
Flat 2 - study area increased
- REVISION C - 24th October 2014  
Flat 2 - bay window removed - coats cupboard removed

**Brod Wight**  
ARCHITECTS

TEL 020 7722 0810 FAX 020 7722 0939 E MAIL office@brodwight.co.uk WEB www.browdwight.co.uk  
75 Haverstock Hill London NW3 4SL

28 LOVERIDGE ROAD - LONDON NW6 - CONVERSION TO FLATS  
GROUND & FIRST FLOOR PLANS - PROPOSED 1035AP1-01C

Date July 2104 Scale 1:50 (A2) This drawing is copyright Revisions