



PROPOSED FIRST FLOOR PLAN-FLAT A-REAR EXTENSION

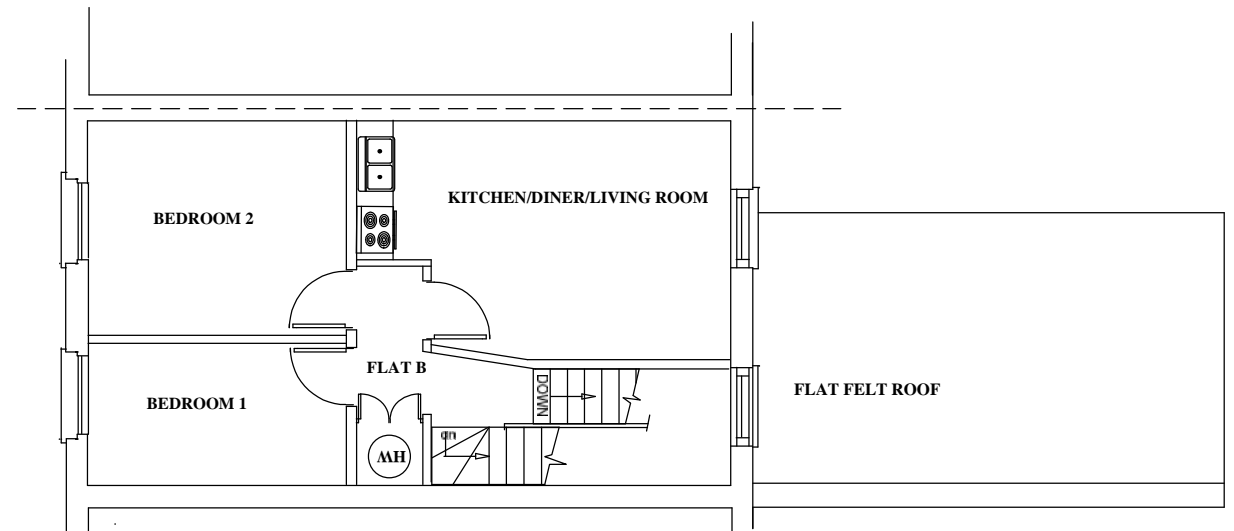

PROPOSED SECOND FLOOR PLAN-FLAT B

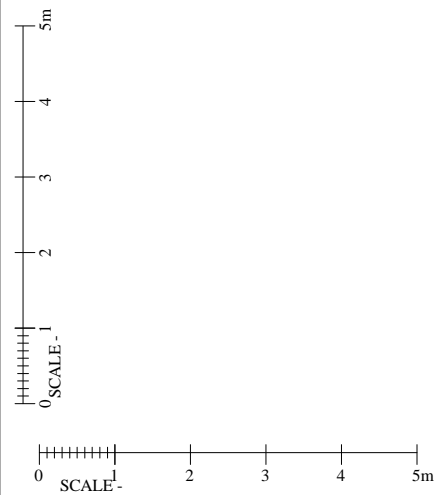

REVISION

All dimensions must be checked on site. The Contractor shall be responsible for taking all necessary site dimensions and levels and for all exploratory works to verify the existing structure before commencement of works.

All details to comply with current building regulations and Local Authority approvals. Work not to commence before final approval of plans by Local Authority.

Where new work is on/near boundary line/party wall the property owner is to serve party wall notice to the adjoining property/land owner in accordance with the requirements of the 'Party Wall etc.' Act 1996.

IDENTIFY DRAINS ON SITE BEFORE ANY WORKS START COMMENCES. INFORM WATER BOARD IF FOUNDATIONS ARE OVER OR CLOSE TO DRAINS.

CA(UK)LTD
CHARTERED CIVIL ENGINEERS
& ARCHITECTURAL DESIGNERS
C. ARNAOUTI, BSc(Eng)Hon,PhD,MICE,CEng

2 ST YON COURT, COLNEY HEATH LANE, ST ALBANS, HERTS AL4 0TR TEL 07956 635 515

TITLE:

PROPOSED BUILDING PLANS
PROPOSED REAR EXTENSION
AT FIRST FLOOR LEVEL
155 MALDEN ROAD
LONDON NW5

DRAWN BY: CA

DATE: 11/11/2014

DRAWING No:

PRO 155.5
 PRO PLANS

SCALE:1:100 @ A3