


Existing Street Elevation  
1:50 Scale



Existing Building Front Elevation  
1:50 Scale

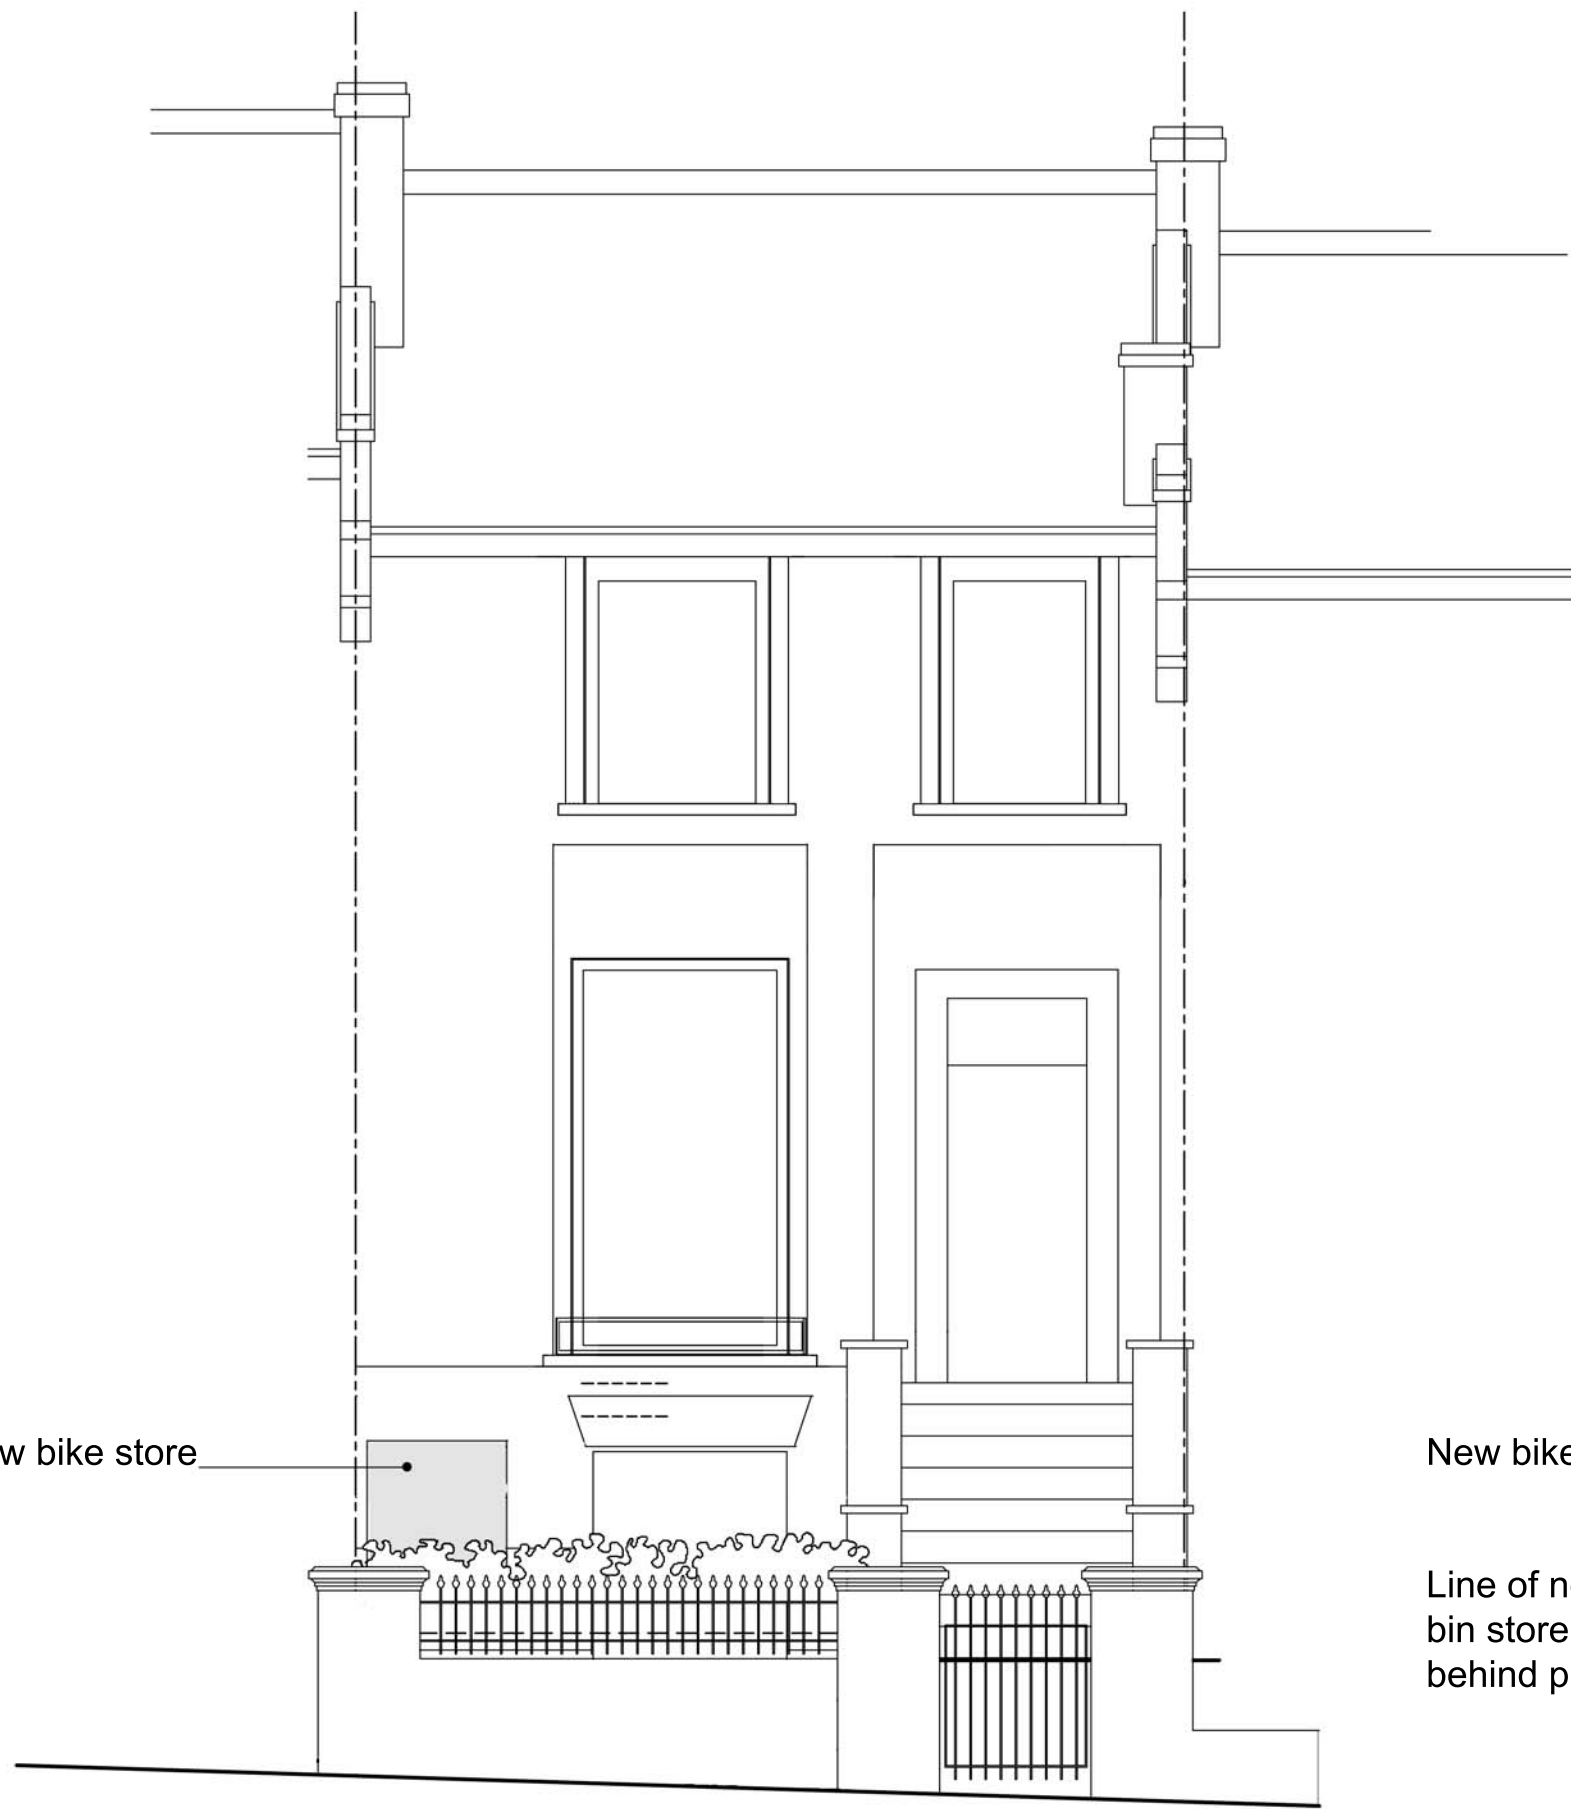

Proposed Street Elevation  
1:50 Scale



Proposed Building Front Elevation  
1:50 Scale



1:50 Scale Bar

Not For Construction

General Notes:

1. Do not scale from this drawing.
2. All dimensions must be checked on site and discrepancies verified with the Architect.
3. Unless shown otherwise all dimensions are to structural surfaces and are in mm.
4. Any discrepancies between the Engineer's and Architect's drawings must be verified with the Architect.
5. This drawing is only for the status shown below and should not be used for any other purpose.
6. To be read with all Contract Documents.

| Rev   | Date          | Description    | Dwn              | Chk |
|---|---------------|----------------|------------------|-----|
| <div>FOSTER LOMAS<i>Architects</i></div> <div>address: Unit 1, 14 Weller Street, London, SE1 1QU<br/>telephone: +44 (0) 20 7407 7445<br/>fax: +44 (0) 20 7407 3070<br/>info@fosterlomas.com<br/>www.fosterlomas.com</div> <div>copyright of Foster Lomas Ltd.</div> |               |                |                  |     |
| client  |               |                |                  |     |
| project<br>74 Marquis Road<br>NW1 9UB   |               |                |                  |     |
| title<br><br>Existing and Proposed Elevations   |               |                |                  |     |
| drawn<br>TR   | checked<br>WF | approved<br>WF | date<br>05.09.14 |     |
| dwg no<br>L(04)001  |               | revision<br>-- | scale<br>1:50    |     |
| status<br>Planning  |               |                |                  |     |