

St Stephen's Church


Hampstead Hill School
(behind)

Operating Theatres

Royal Free Hospital


03 South Elevation

- General Notes:**
- 01 Site Address:
Royal Free Hospital
Pond Street
NW3 2QG
 - 02 For site boundary refer to A/RFMR_0000
- Key:**
- 01 RFH Substation J
(to be relocated)
 - 02 RFH Lv Switch Room
 - 03 Ambulance Route
(Blue Light Route - 24hr Access Req.)
 - 04 Car Park Entrance Lvl 00
 - 05 Car park Entrance Lvl 01
 - 06 Pedestrian Footpath
 - 07 UKPN Substation - location shown
indicatively (to be kept)
 - 08 Oil Tank - location shown indicatively
 - 09 Generator - location shown indicatively
 - 10 Liquid Nitrogen Tank
(to be relocated)
 - 11 LinAc Exhaust Plant
 - 12 Extent of LinAc
(below garden)
 - 13 Extent of Car Park
(below garden)
 - 14 02 x Zip Car Parking Spaces
 - 15 Staff Car Parking Spaces
 - 16 Drop-Off
 - 17 Pay&Display On-Street Parking
(shown indicatively)
 - 18 Access Gate to Garden
- The information relating to the site context is based on OS map data.
- Company:
This survey information was produced and originated from Greenhatch Group.
- Drawing No: 19734_03_P
Date: 30.04.14

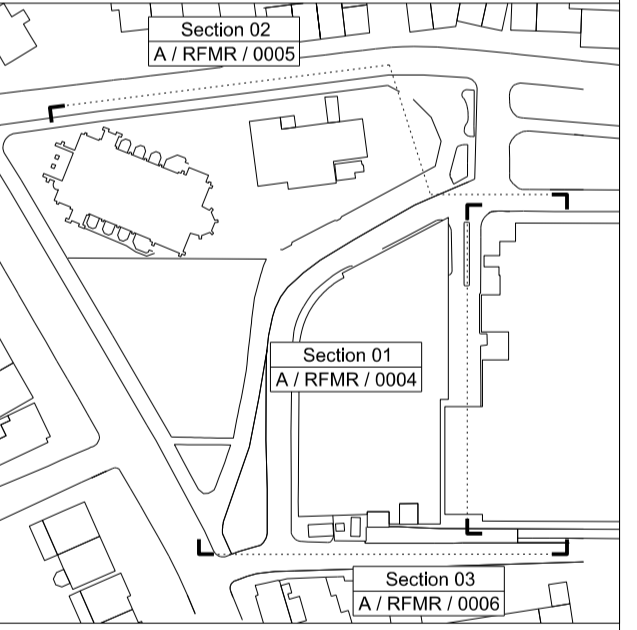

Elevation Key Plan

This drawing was not drawn or produced by Hopkins Architects LLP.
Company:
This survey information was produced and originated from Greenhatch Group.
Hampstead Hill School & St. Stephen's Church Elevations Drawing No: 19734_06_E
Royal Free Hospital Elevations Drawing No: 19734_11_E
Both Dated: 30.04.14
This information is indicative only, and has not been verified or confirmed.
For controlled information refer to formally issued drawings and documents by Hopkins Architects LLP.

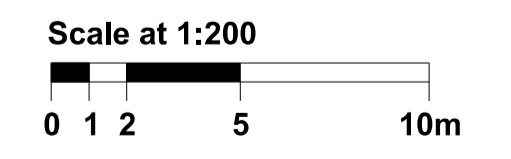

Work Package	Cost Check	Info/Briefing	Tender	Contract	Construction

Date	Rev.	Description	Approved By
23.05.2014	A	Stage C Deliverables	
27.10.2014	B	Submitted for Planning	

Date	Rev.	Description	Approved By
23.05.2014	A	Stage C Deliverables	EF
27.10.2014	B	Submitted for Planning	EF

Project	Pears Building
Subject	Existing South Elevation (Rowland Hill Street)
Architects	Hopkins Architects Partnership LLP 27 Broadley Terrace, London, NW1 6LG T: 020 7724 1751 E: mail@hopkins.co.uk

Sort Code	Drawing Number	Rev.
A/RFMR	0006	B
Date	23.05.2014	Scale 1:200 at A1