


NOTES

© Copyright reserved

All dimensions must be checked on site. Do not scale this drawing. Use only figured dimensions. The contractor is responsible for taking and checking all dimensions and levels.

Revisions:


Date:

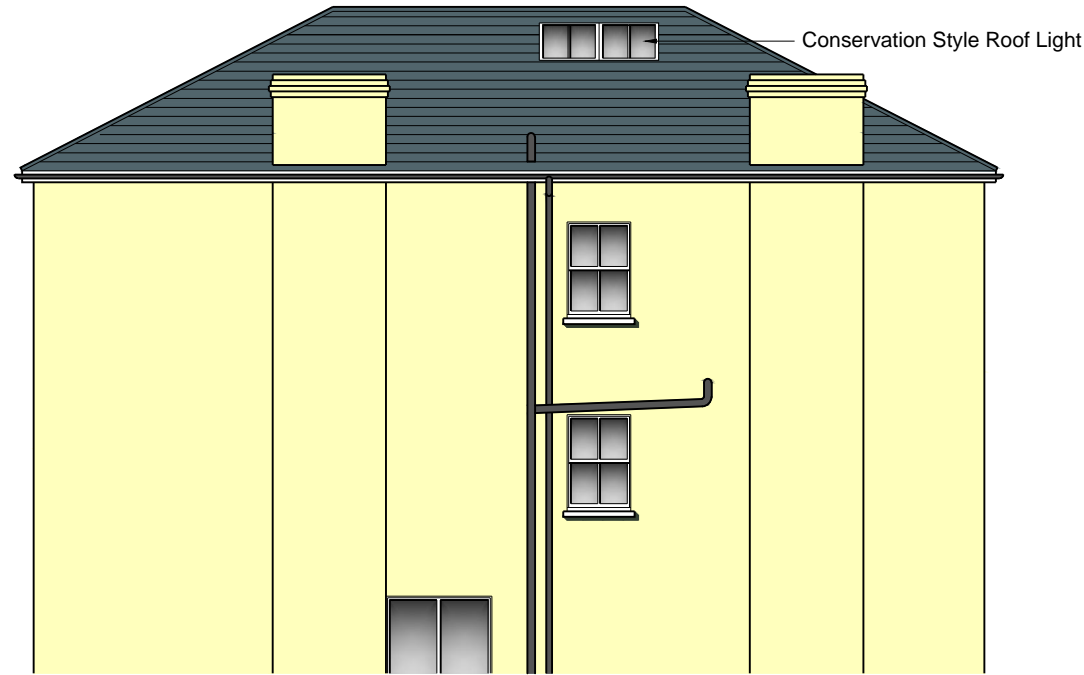


Proposed Side Elevation



Proposed Rear Elevation

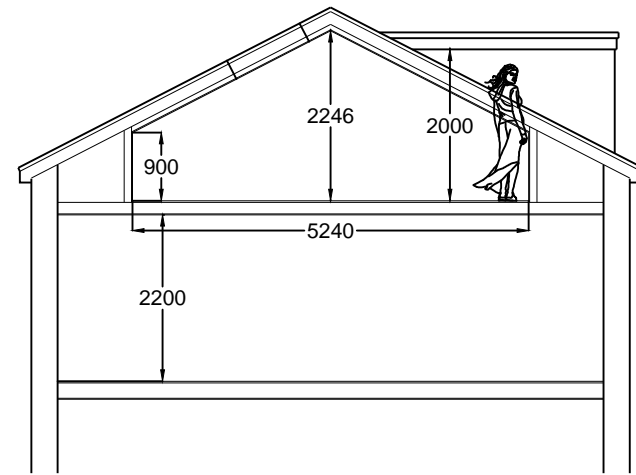

Proposed Section

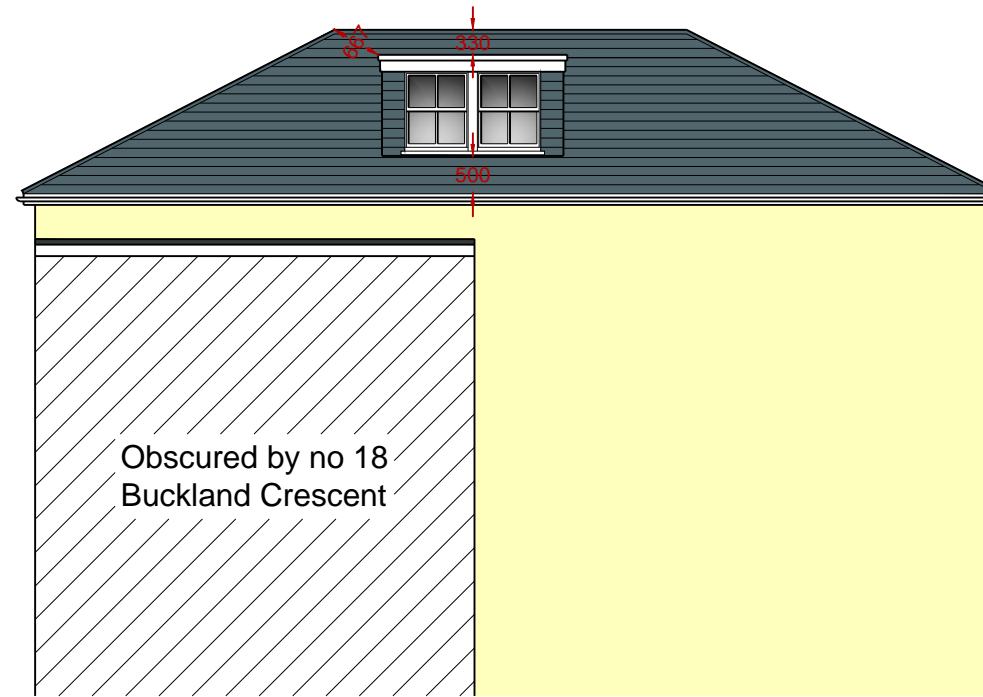

Proposed Side Elevation

1:100
1:50
5m 2.5m
4m 2m
3m 1.5m
2m 1m
1m 0.5m

0 0.5m 1m 1.5m 2m 2.5m 5m - 1:50
1m 2m 3m 4m 5m - 1:100

A3

	The Glasgow Stud Burnt Farm Ride Crews Hill Enfield, EN2 9DY Tel. 020 8350 6070 E mail: plansam@Gmail.com RICS	Project: Flat 16d, Buckland Crescent Hampstead NW3 5DX	Drawing Title: Proposed Loft Conversion and Alterations Proposed Elevations	Scale: 1:100	Dwg. No.: 1699 - 05f	Checked
				Date: Nov. 14		Rev.
			Client:	Drawn: BS/PKS		