


EXISTING GROUND FLOOR PLAN

Do not scale from this drawing.
 Use only figured dimensions.
 All dimensions to be checked on site.
 Any errors or omissions must be reported to the architect.

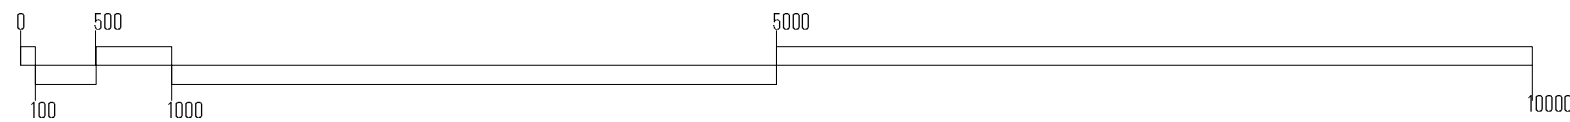


KEY

	demolition
	existing
	party wall dividing line
	proposed
	fitings



REV	NOTE	DATE	BY				
X	XXXX	XXXX.XX	XX				
CLIENT	Archie Sherman Admin Ltd		hogarth architects				
PROJECT	274a Kentish Town Road						
TITLE	Existing Ground Floor Plan						
PROJECT NO	DRAWING NO	SCALE	DATE	STATUS	ENRGR	CHECKER	HOGARTH ARCHITECTS LTD
1450	L(-2) 101	1:50 @ A3	Aug'14	Survey	VP	CT	

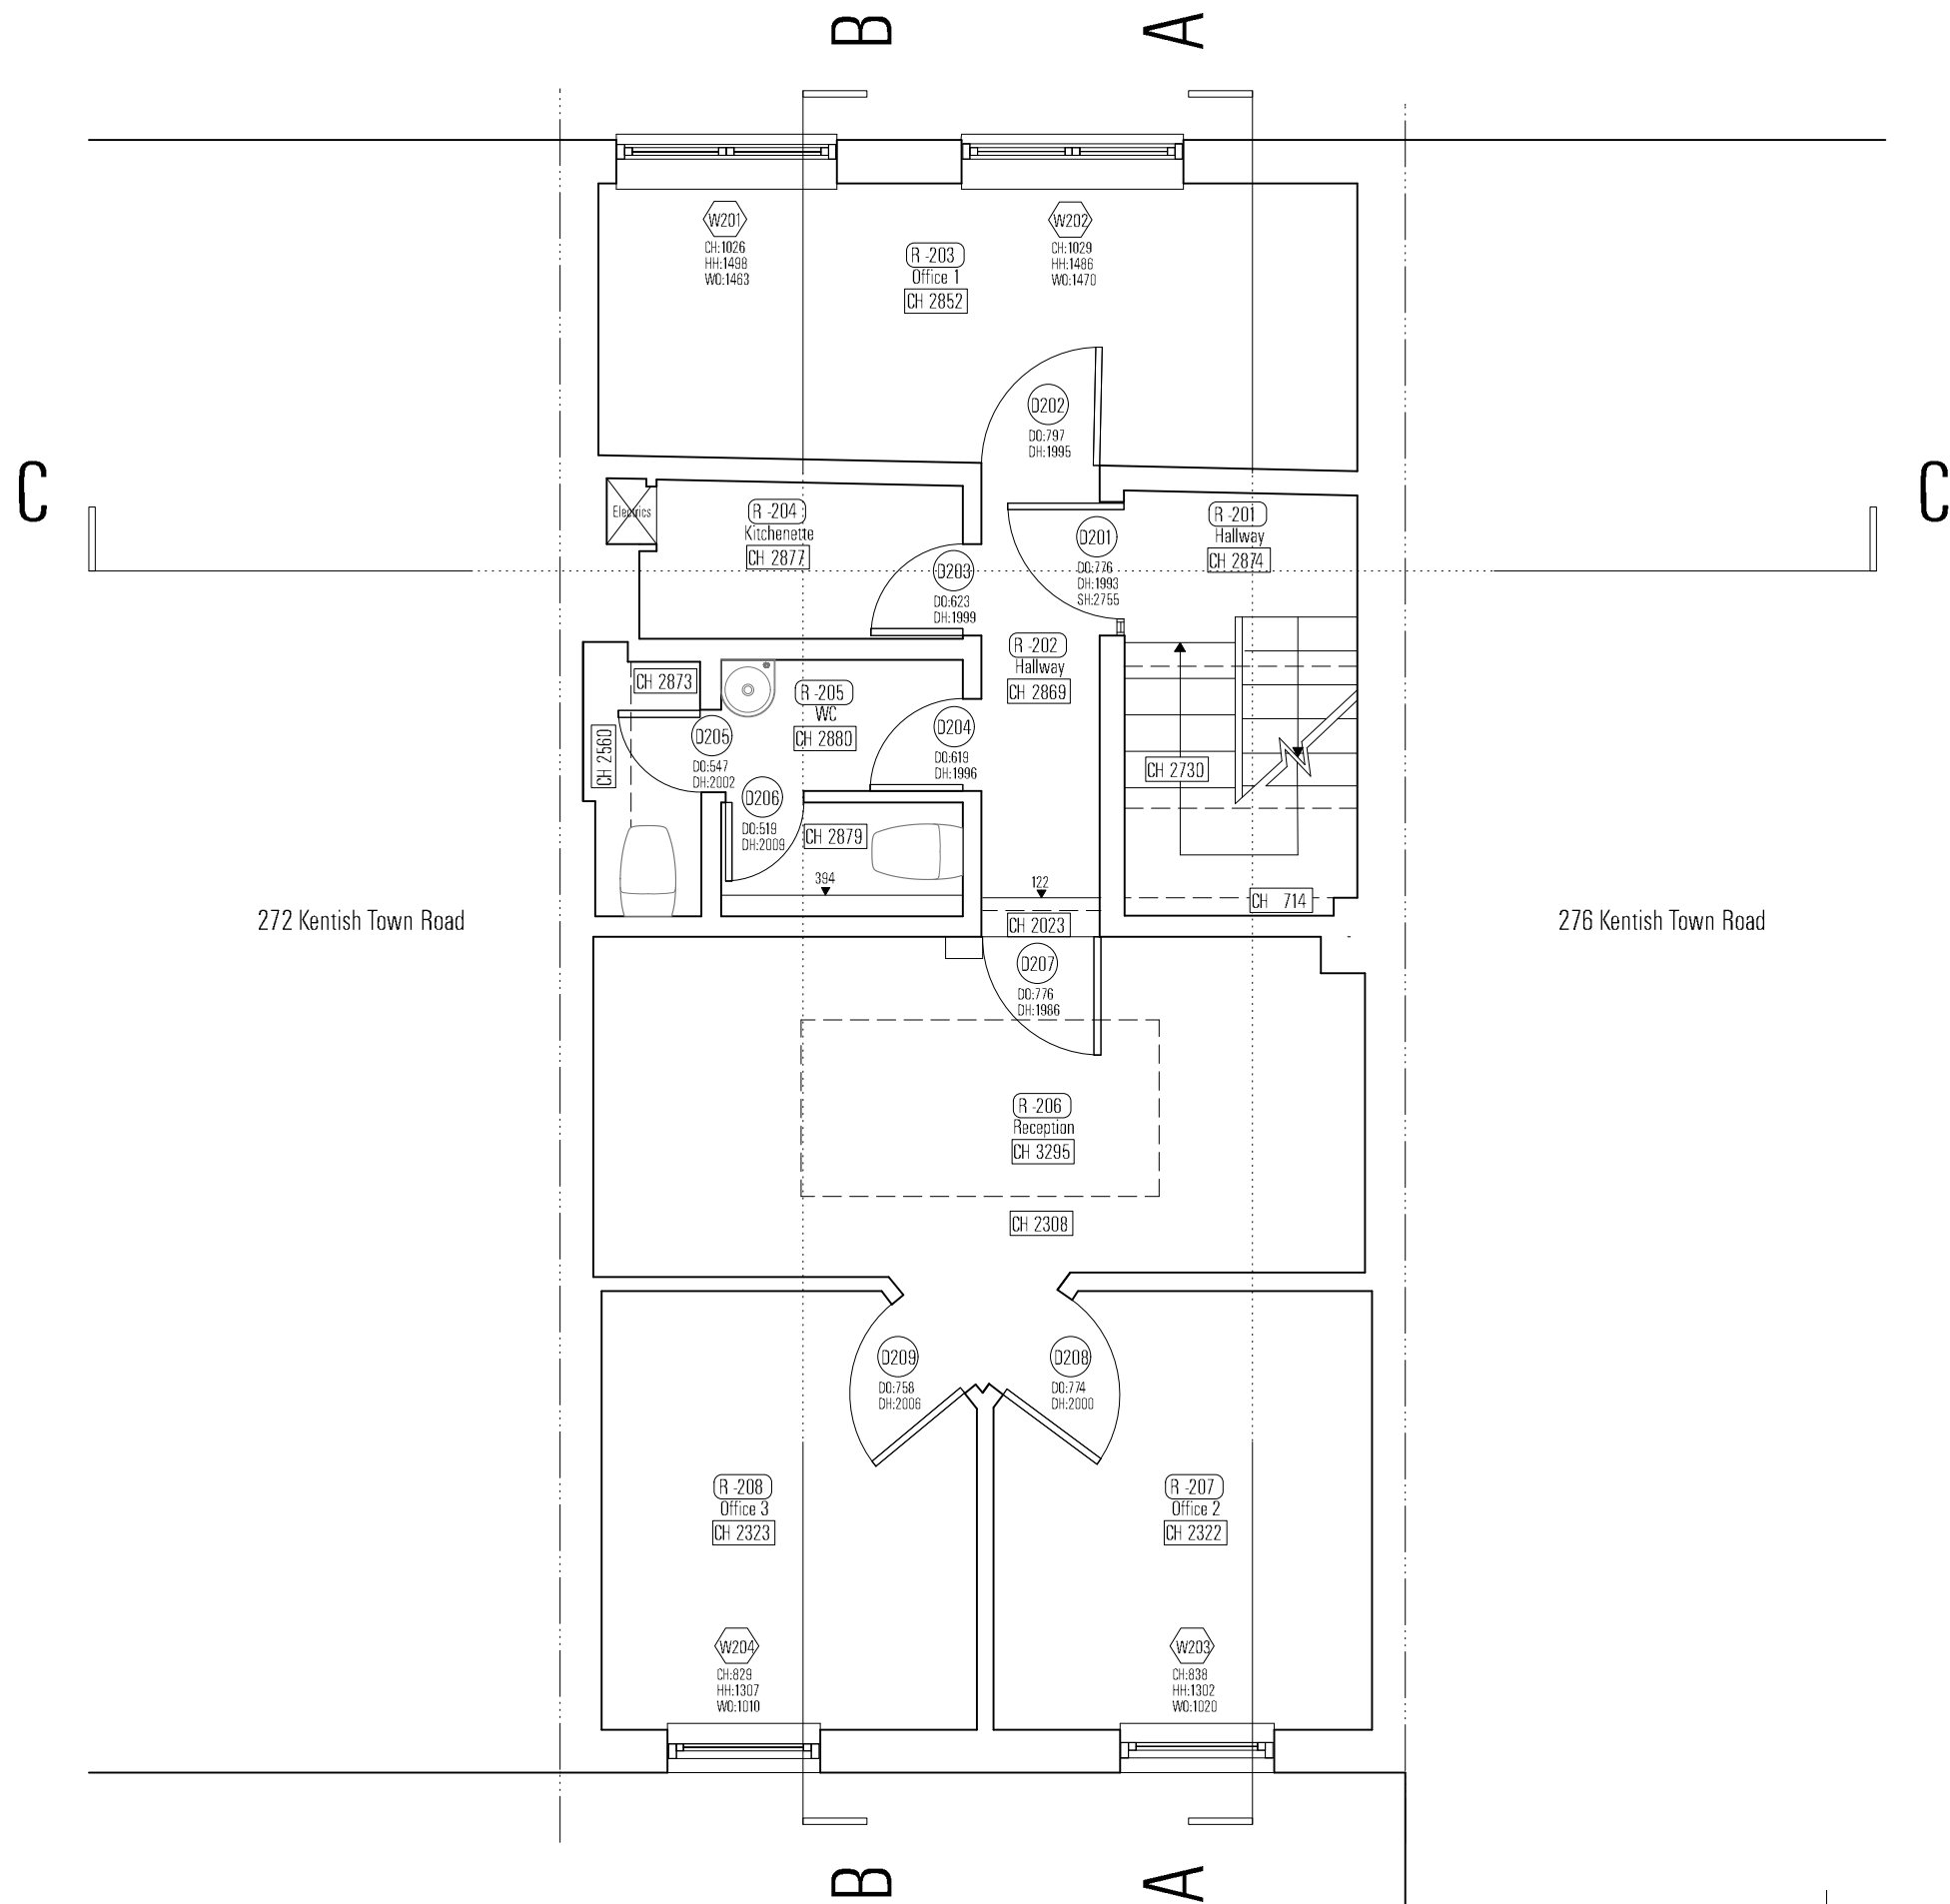


272 Kentish Town Road

276 Kentish Town Road

EXISTING FIRST FLOOR PLAN


Do not scale from this drawing.
 Use only figured dimensions.
 All dimensions to be checked on site.
 Any errors or omissions must be reported to the architect.

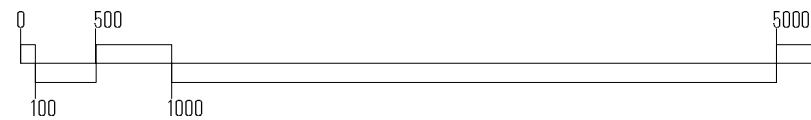

- KEY**
- demolition
 - existing
 - party wall dividing line
 - proposed
 - fittings




REV	NOTE	DATE	BY
X	XXXX	XXXX	XX
CLIENT	Archie Sherman Admin Ltd		
PROJECT	274a Kentish Town Road		
TITLE	Existing First Floor Plan		
PROJECT NO	DRAWING NO	SCALE	DATE
1450	L(-2) 102	1:50 @ A3	Aug'14
STATUS	ENRGR	CHECKER	HOGARTH ARCHITECTS LTD
Survey	VP	CT	

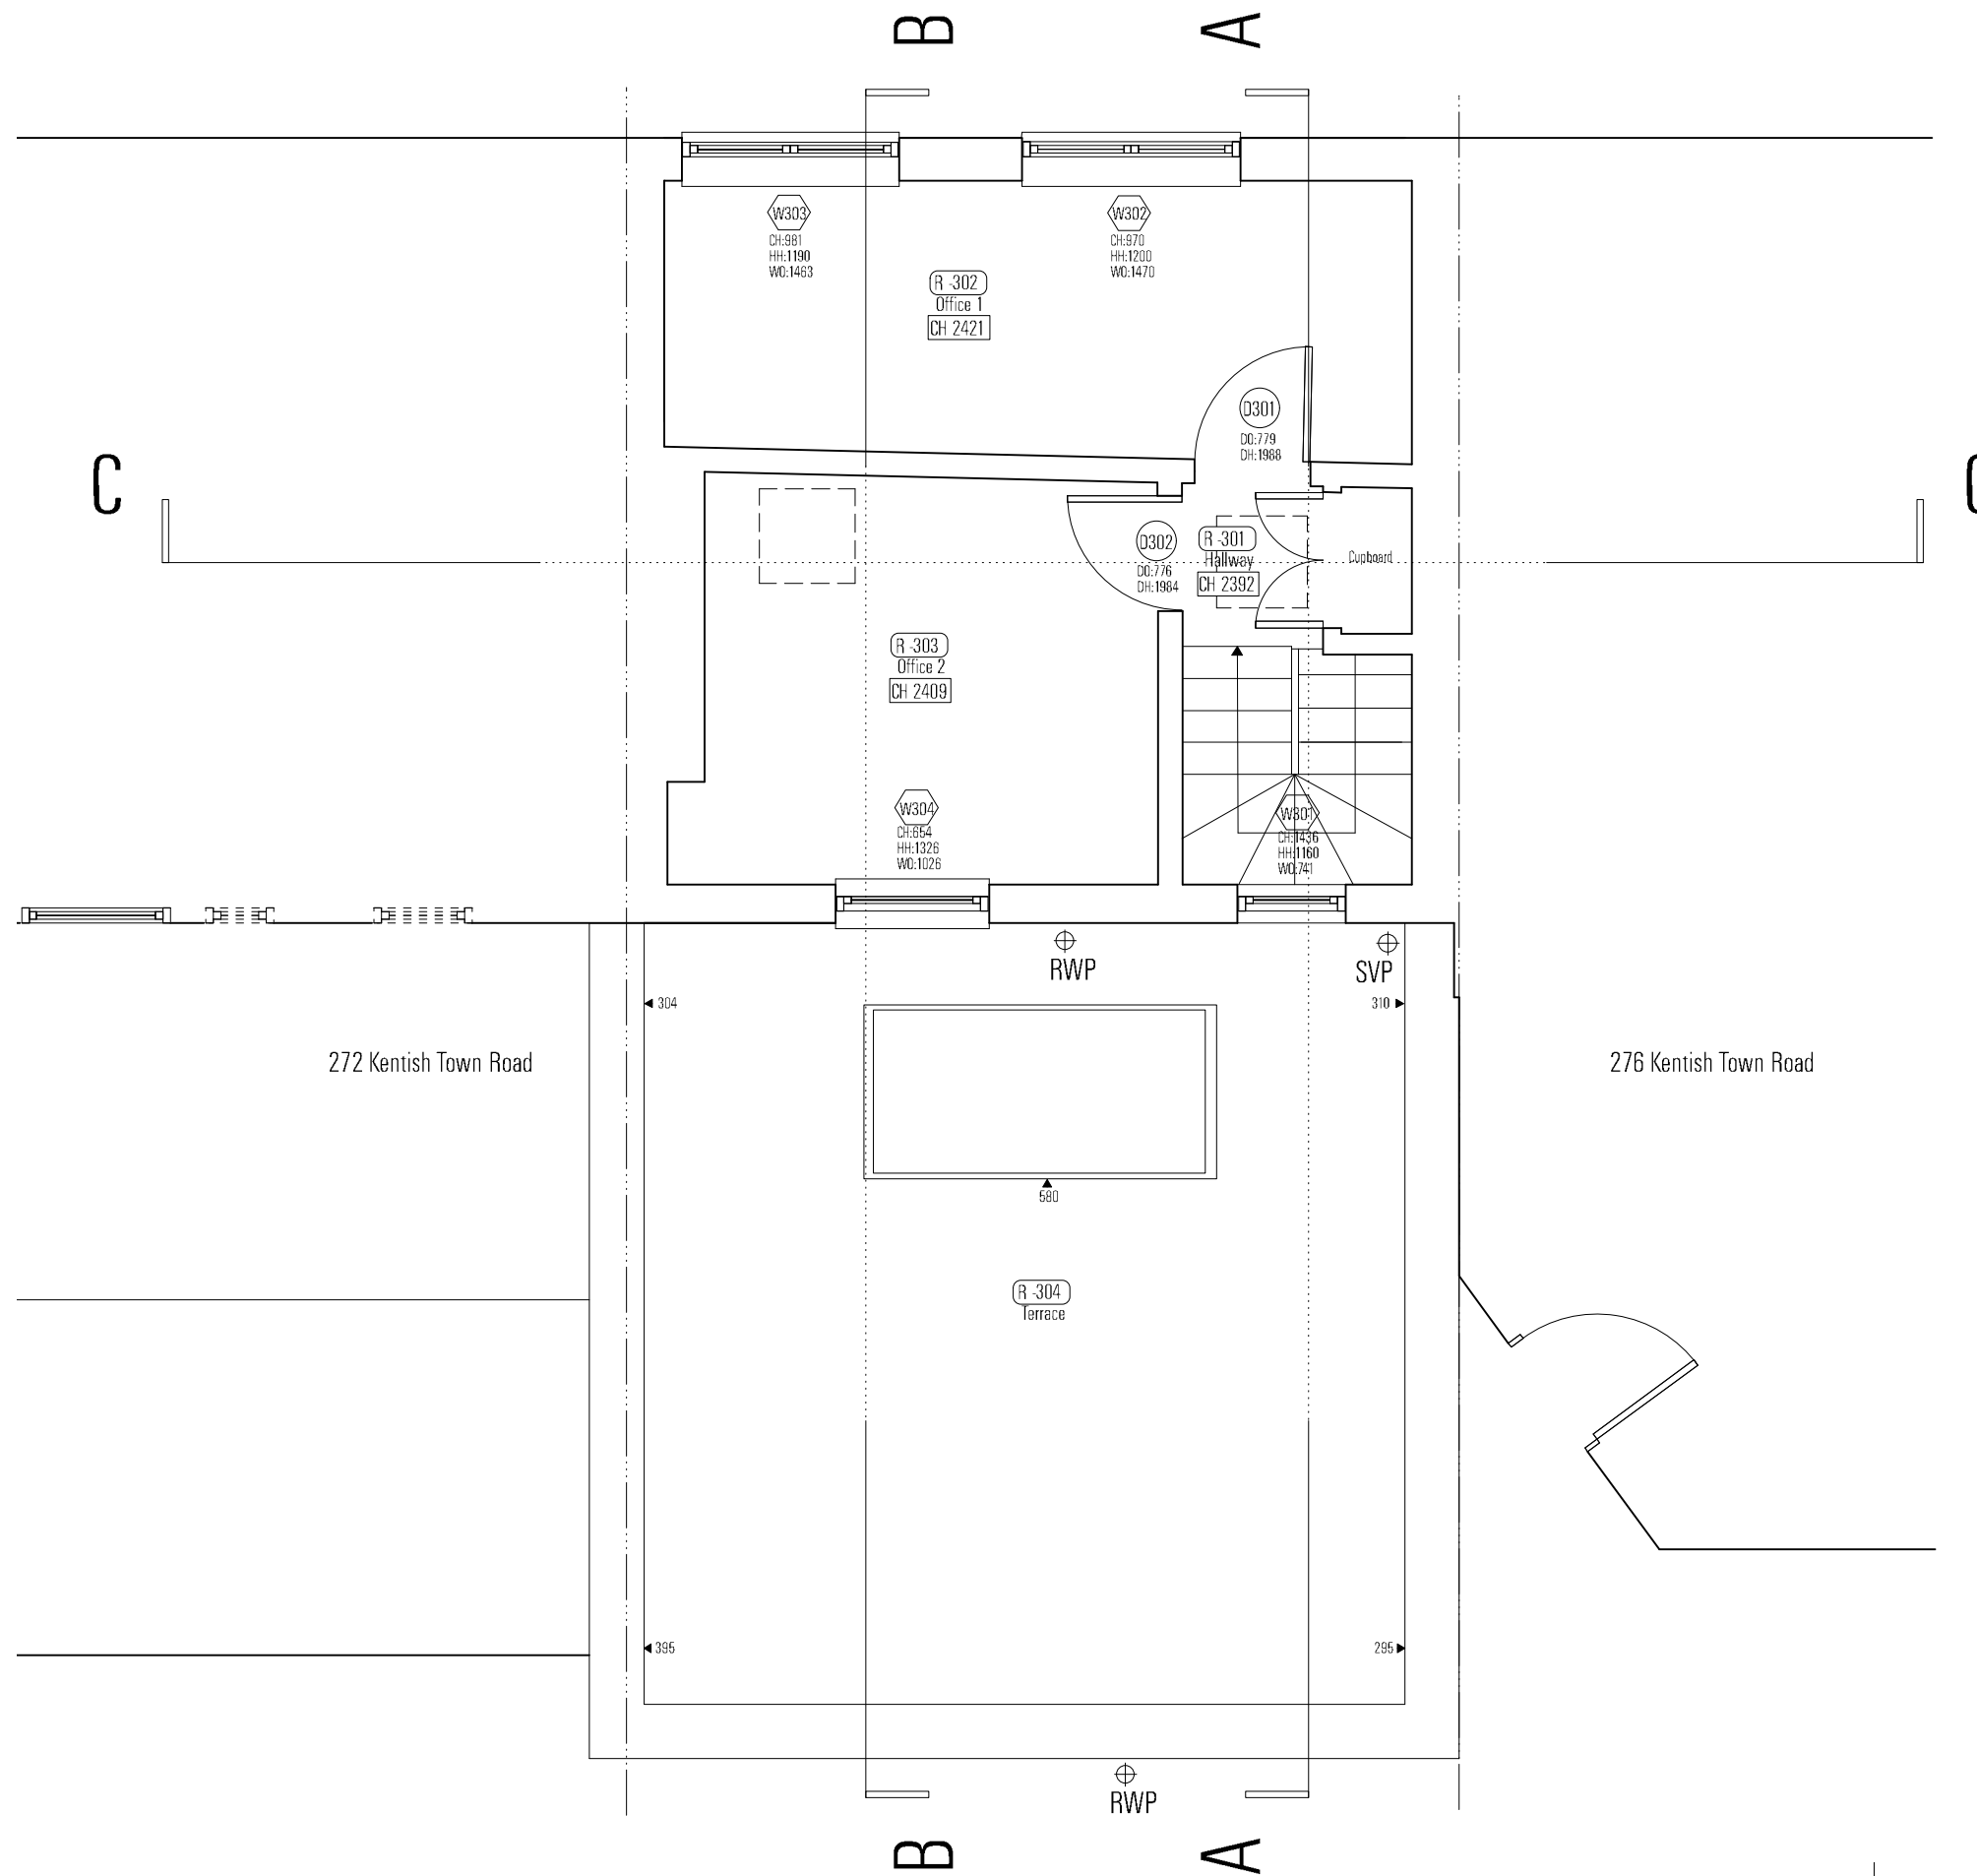

EXISTING SECOND FLOOR PLAN

Do not scale from this drawing.
 Use only figured dimensions.
 All dimensions to be checked on site.
 Any errors or omissions must be reported to the architect.

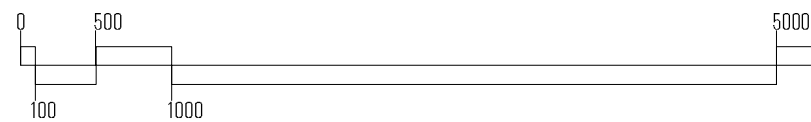


KEY

	demolition
	existing
	party wall dividing line
	proposed
	fittings




REV	NOTE	DATE	BY
X	XXXX	XXXX.XX	XX
CLIENT	Archie Sherman Admin Ltd		
PROJECT	274a Kentish Town Road		
TITLE	Existing Second Floor Plan		
PROJECT NO	DRAWING NO	SCALE	DATE
1450	L(-2) 103	1:50 @ A3	Aug'14
STATUS	ENRGR	CHECKER	PROJECT MANAGER
Survey	VP	CT	HOSEARTH ARCHITECTS LTD

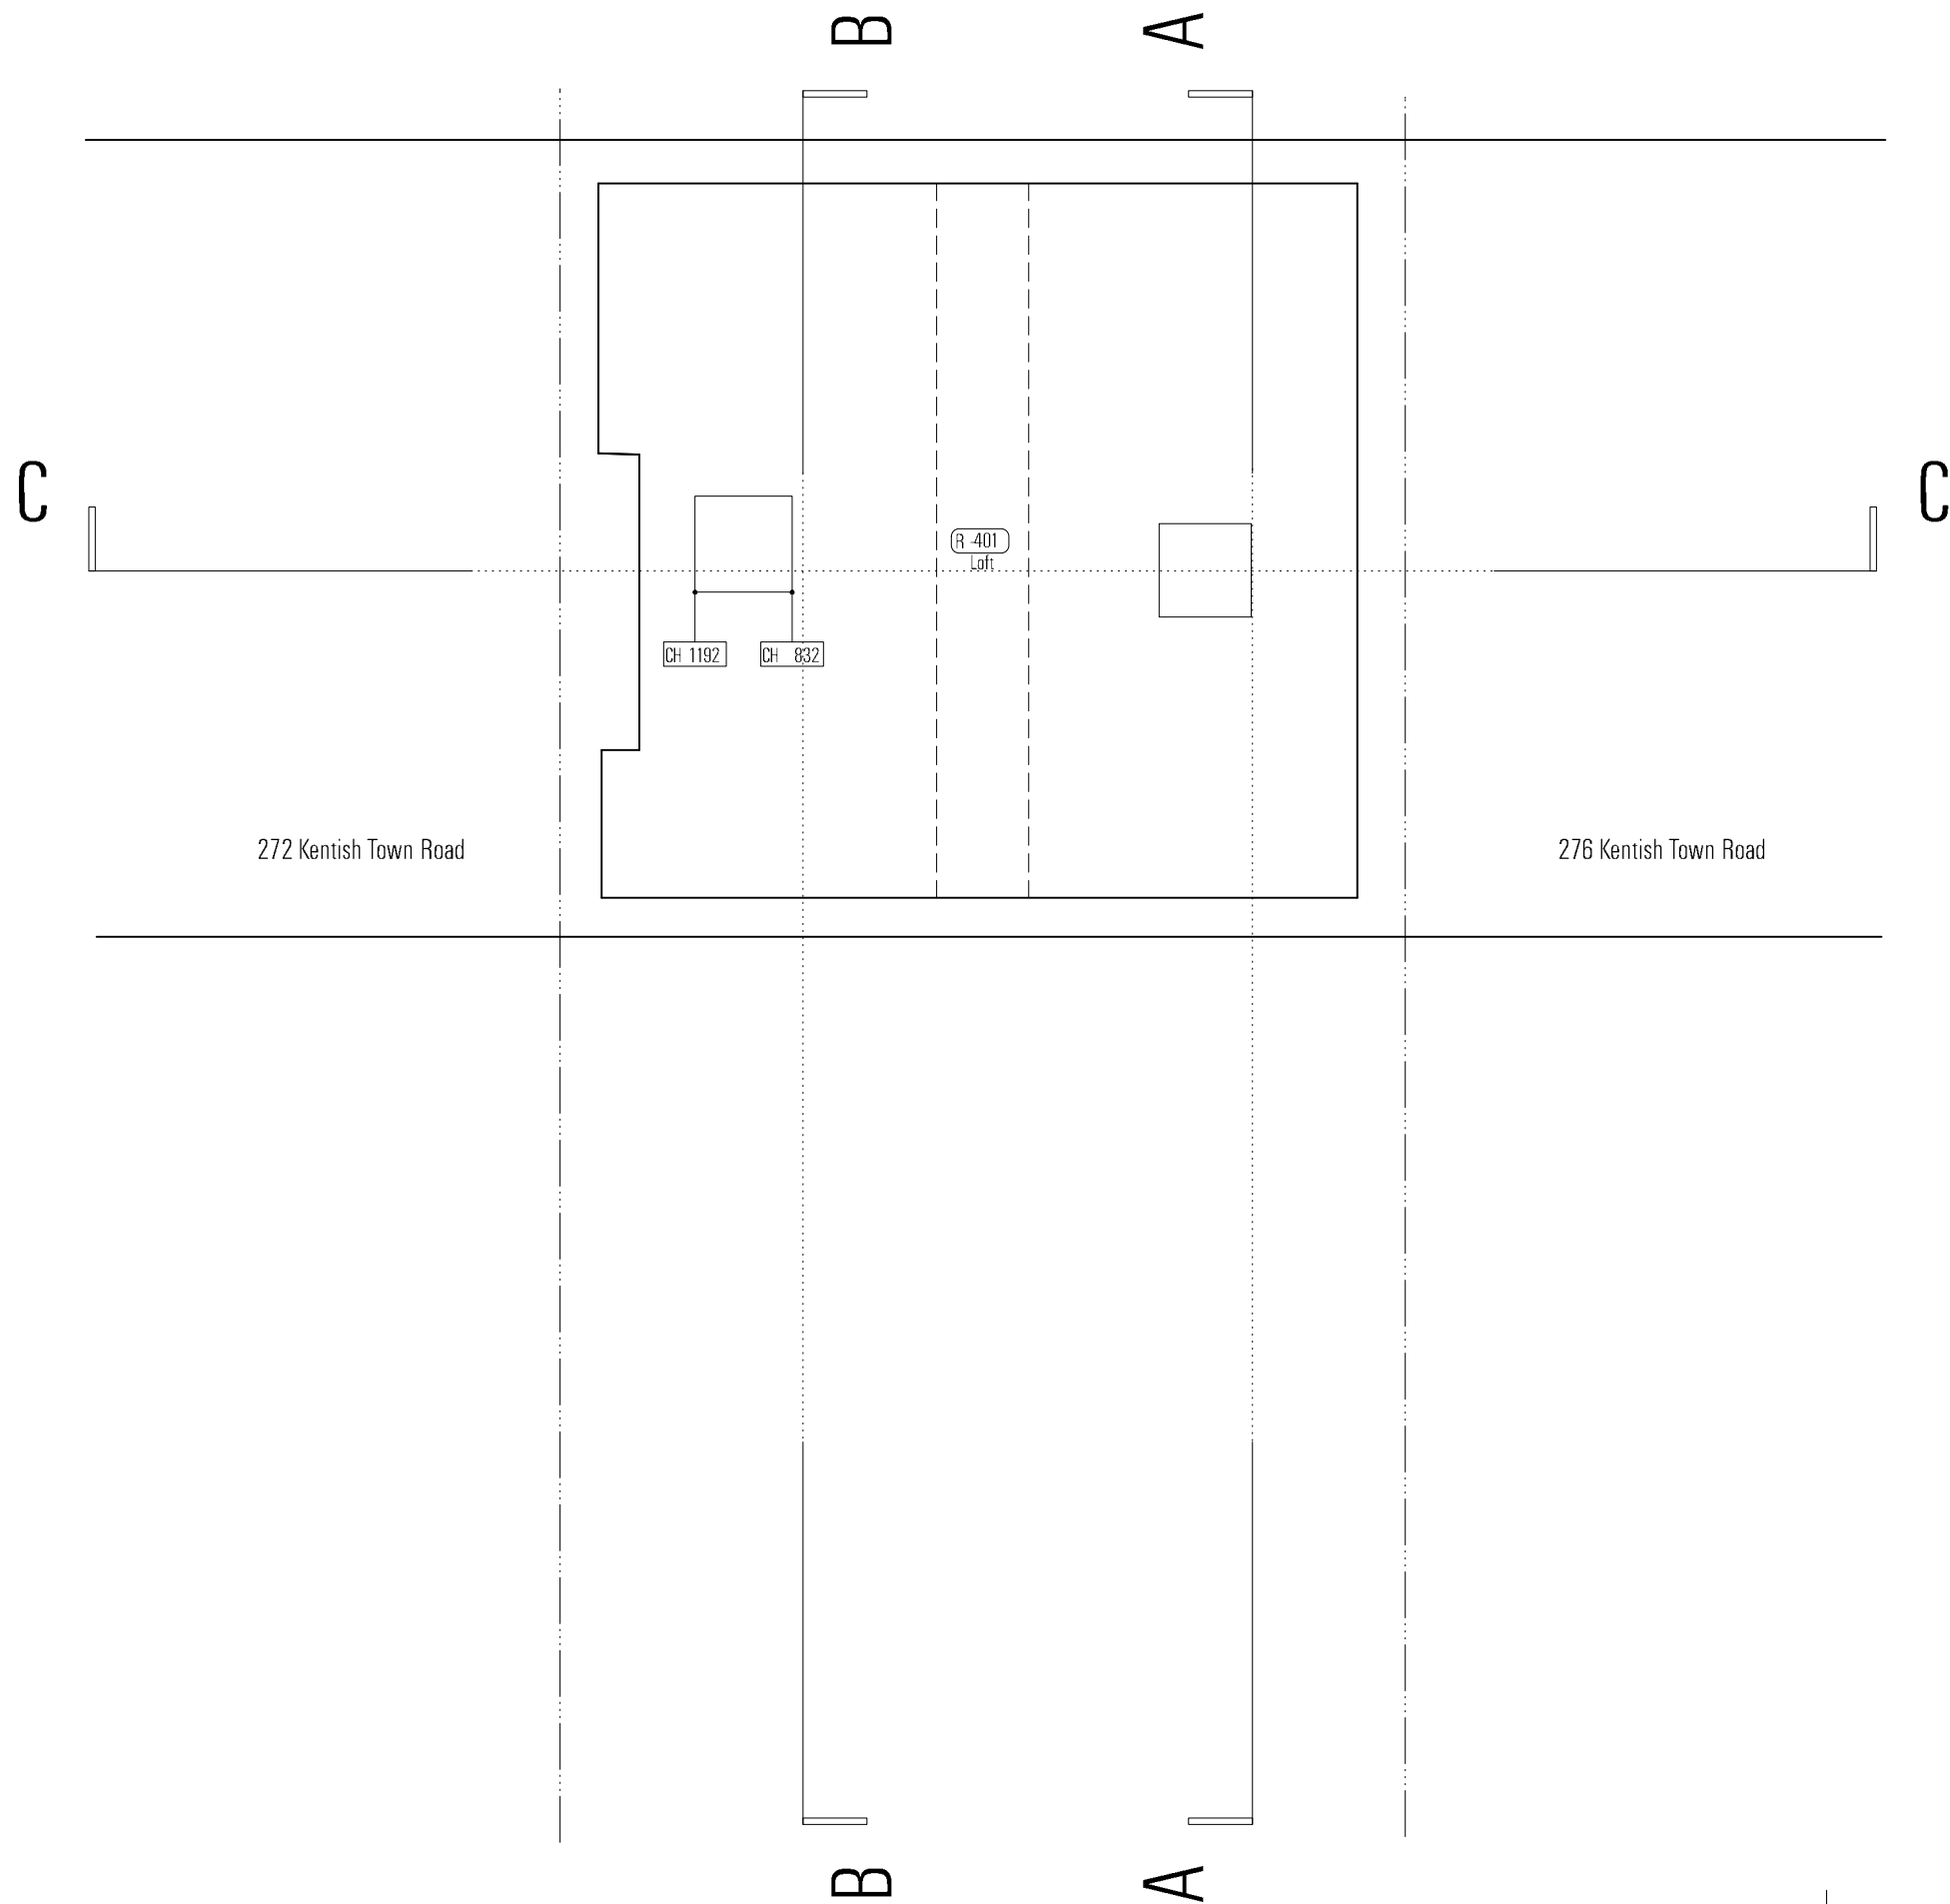

EXISTING LOFT

Do not scale from this drawing.
 Use only figured dimensions.
 All dimensions to be checked on site.
 Any errors or omissions must be reported to the architect.

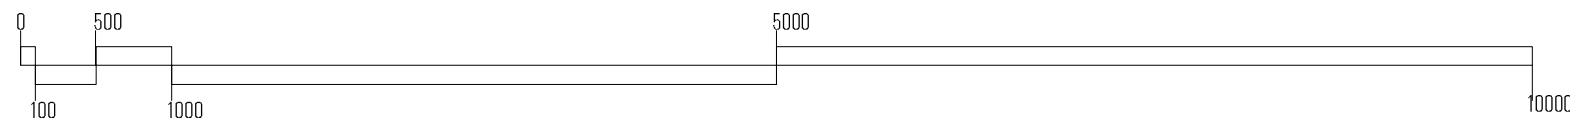

KEY

	demolition
	existing
	party wall dividing line
	proposed
	fitings



X		XXXX		XXXXXX		XX	
REV	NOTE	DATE	BY				
CLIENT	Archie Sherman Admin Ltd			hogarth architects			
PROJECT	274a Kentish Town Road						
TITLE	Existing Loft						
PROJECT NO	DRAWING NO	SCALE	DATE	STATUS	ENRGR	CHECKER	HOGARTH ARCHITECTS LTD
1450	L(-2) 104	1:50 @ A3	Aug'14	Survey	VP	CT	