



PROPOSED GROUND FLOOR PLAN

Do not scale from this drawing.
Use only figured dimensions.
All dimensions to be checked on site.
Any errors or omissions must be reported to the architect.

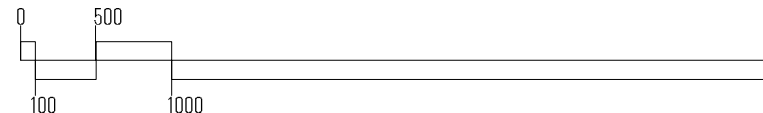

KEY


- demolition
- existing
- party wall dividing line
- proposed
- fittings



X		XXXX		XX.XX.XX		XX	
REV	NOTE	DATE	BY				
CLIENT		Archie Sherman Admin Ltd		hogarth architects			
PROJECT		274a Kentish Town Road					
TITLE		Proposed Ground Floor Plan					
PROJECT NO	DRAWING NO	SCALE	DATE	STATUS	DRAWN	CHECKED	HOGARTH ARCHITECTS LTD
1450	L-21 300.3	1:50 @ A3	Nov.14'	Planning	VP	CT	

180 Davies Place, London NW6 7PL T: 020 7301 3403 F: 020 7305 3502 E: info@hogartharchitects.co.uk www.hogartharchitects.co.uk

X	XXXX							XX	XX	XX	XX
REV	NOTE							EATE		BY	
CLIENT	Archie Sherman Admin Ltd								hogartharchitects		
PROJECT	274a Kentish Town Road										
TITLE	Proposed First Floor Plan										
PROJECT NO	DRAWING NO	SCALE	CASE	STATUS	DRAWN VP	CHECKED CT	HOGARTH ARCH-REITS LTD				
1450	L(=2) 301.3	1:50 @ A3	Nov.14'	Planning							

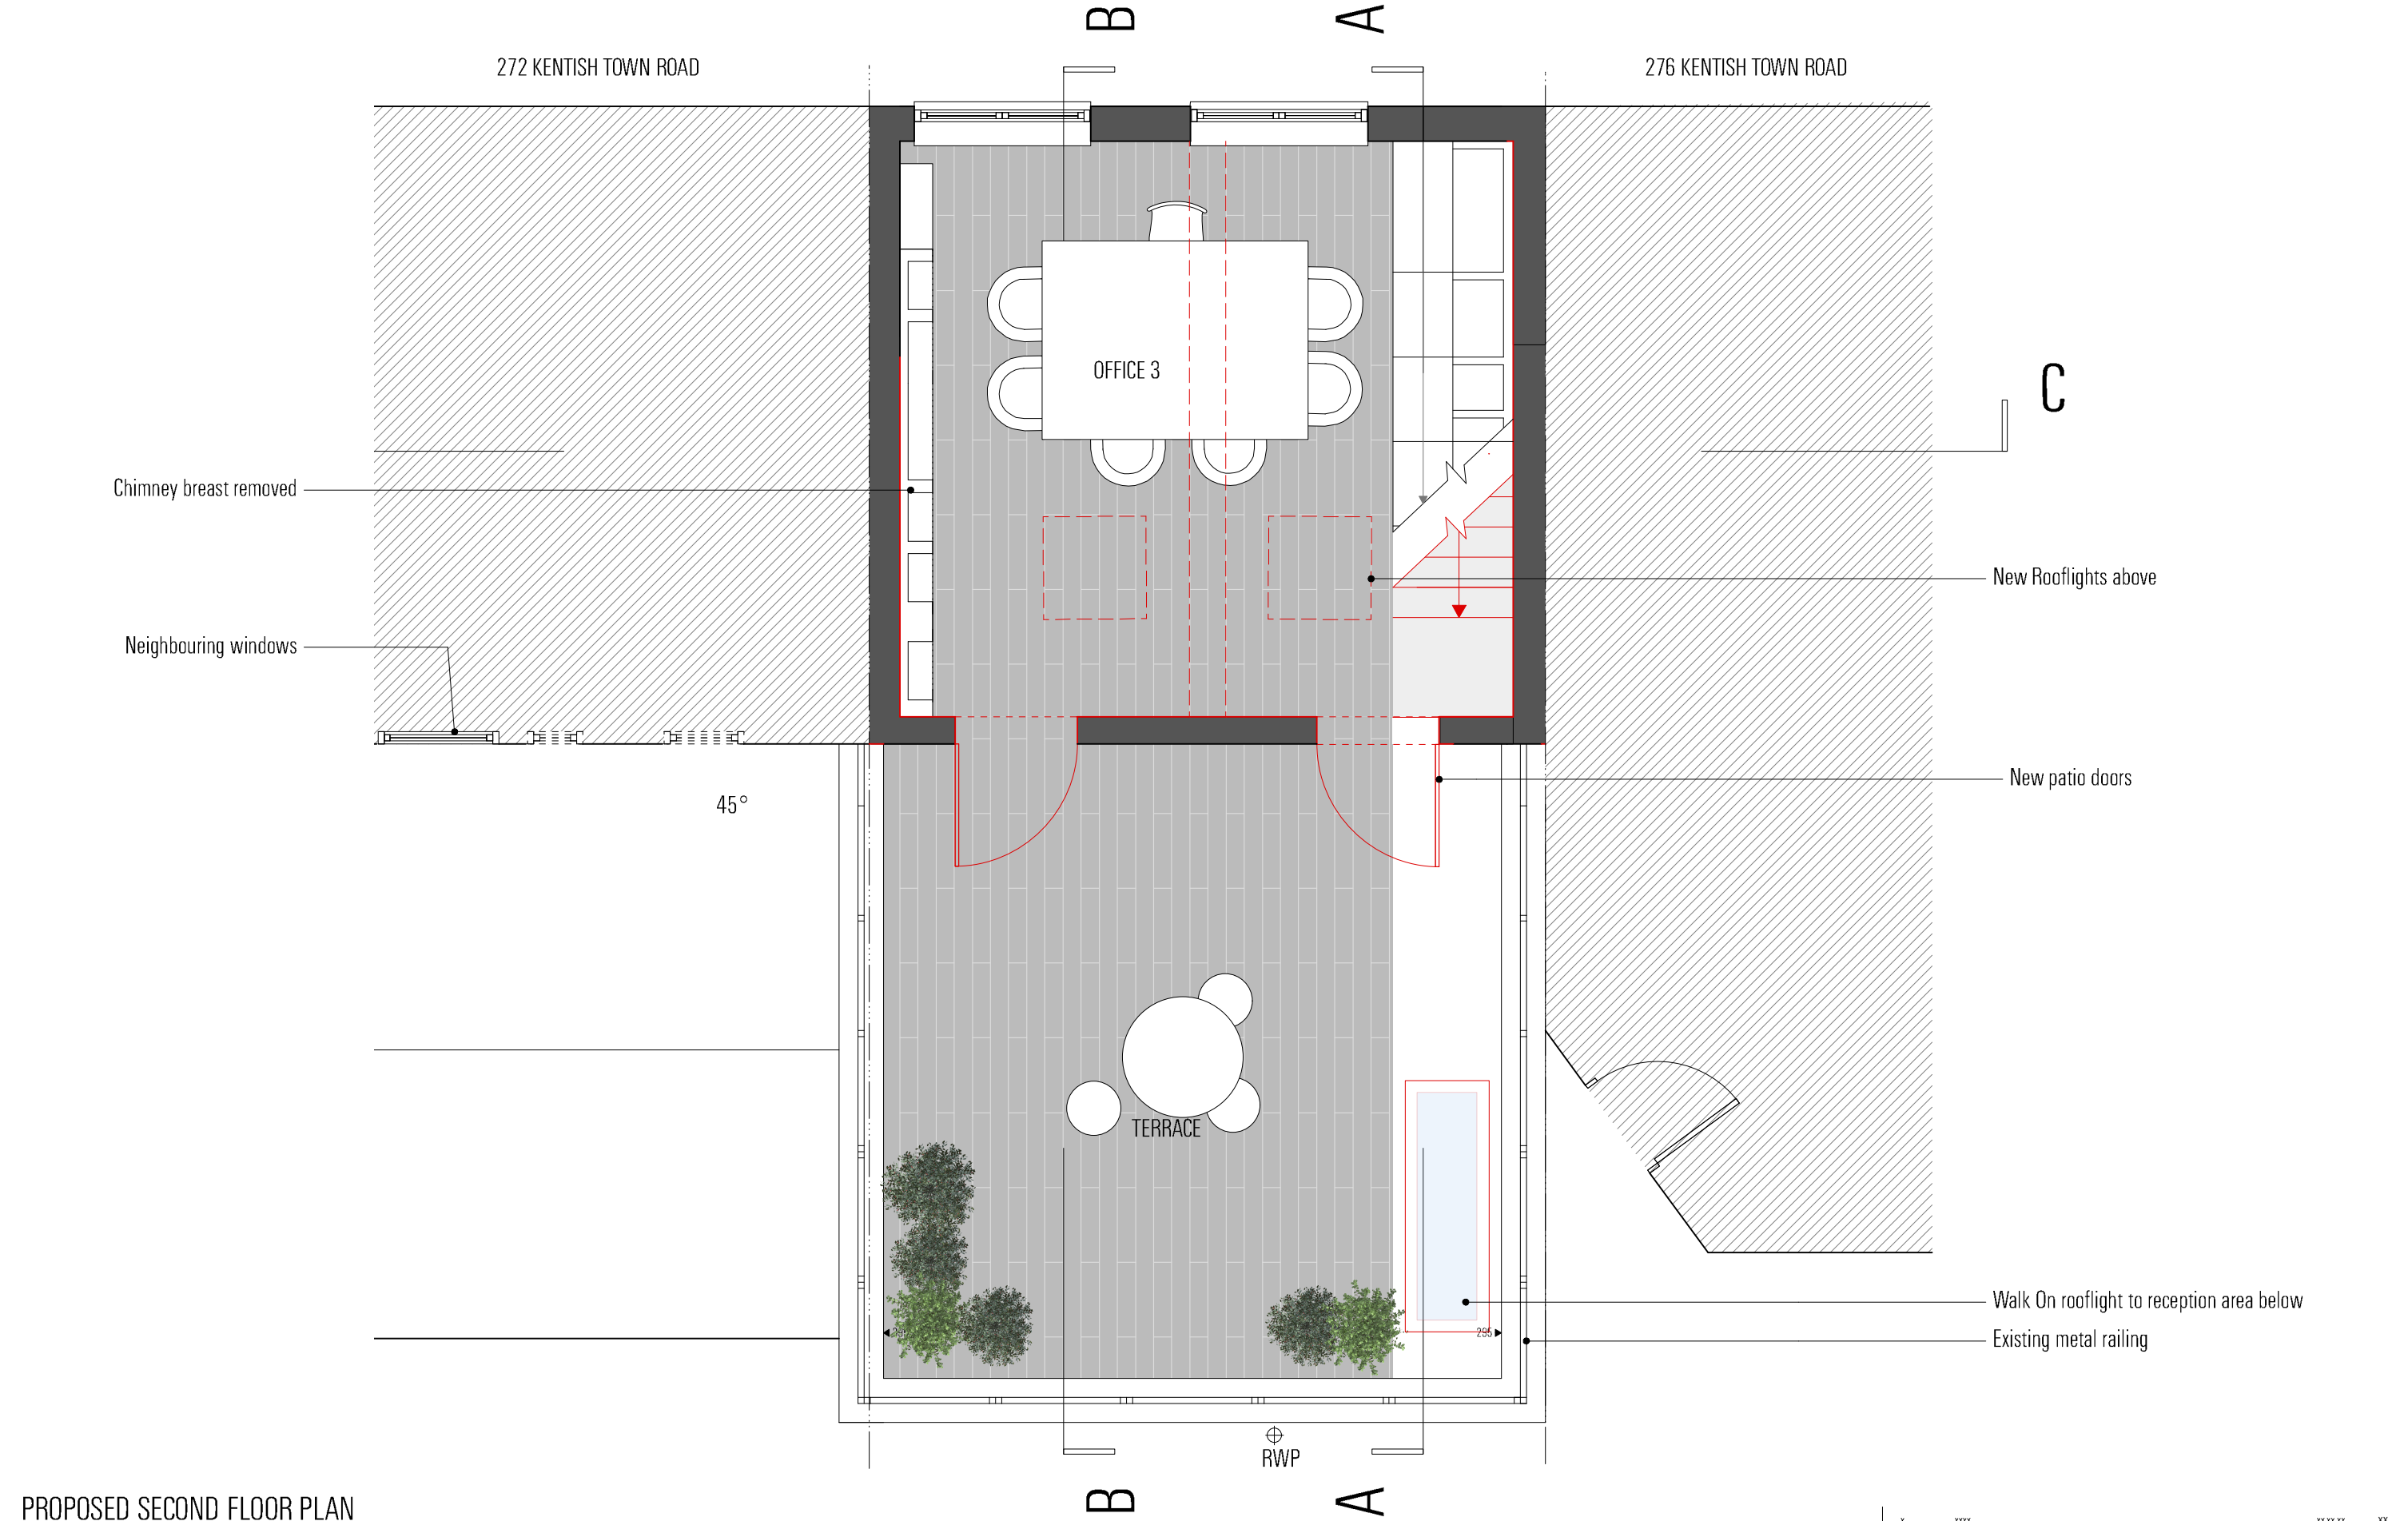

PROPOSED SECOND FLOOR PLAN

Do not scale from this drawing.
Use only figured dimensions.
All dimensions to be checked on site.
Any errors or omissions must be reported to the architect.

0 500 1000 10000





KEY

- demolition
- existing
- party wall dividing line
- proposed
- fittings

X		XXXX		XXXXXX		XX	
REV	NOTE					DATE	BY
CLIENT Archie Sherman Admin Ltd						hogarth architects	
PROJECT 274a Kentish Town Road							
TITLE Proposed Second Floor Plan							
PROJECT NO 1450	DRAWING NO L(-2) 302.3	SCALE 1:50 @ A3	DATE Nov.14'	STATUS Planning	DRAWN VP	CHECKED CT	HOGARTH ARCHITECTS LTD
180 LEWIS ROAD, LONDON N20 6PL TEL: 0207 581 3405 FAX: 0207 7335 9502 E: info@hogartharchitects.co.uk www.hogartharchitects.co.uk							



KEY

	demolition
	existing
	party wall dividing line
	proposed
	fittings



X		XXXX		XXXXXX				XX						
REV				NOTE				DATE	BY					
CURRENT				Archie Sherman Admin Ltd				hogarth architects						
PROJECT				274a Kentish Town Road										
TITLE				Proposed Roof plan										
PROJECT NO	1450	DRAWING NO	L(2) 303.3	SCALE	1:50 @ A3	DATE	Nov.14'	STATUS	Planning	DRAWN	VP	CHECKED	CT	HOGARTH ARCH-TECHS LTD

186 Jaws Road London SW6 7BL T: 020 7381 3404 F: 020 7381 9502 E: info@hodaarchitects.co.uk www.hodaarchitects.co.uk