


NO. 22 ELLIOT SQUARE



1 FRONT ELEVATION
existing - scale 1:50 @ A3

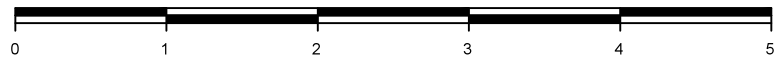

ADJOINING PROPERTY NO. 22 ELLIOT SQUARE

2 BACK ELEVATION
existing - scale 1:50 @ A3

DO NOT SCALE. WRITTEN DIMENSIONS TO BE USED IN PREFERENCE TO SCALED DIMENSIONS. ALL DIMENSIONS TO BE CHECKED ON SITE BY CONTRACTOR & ALL DISCREPANCIES TO BE REPORTED TO SMITH COLDHAM DESIGN LTD.		REV.	NOTES	DATE	BY
CLIENT	Mrs MR Laub	SCALE	1-50 @ A3	DRAWING No	5370-14-106
JOB TITLE	22 Elliott Square Sector C Chalcots Park Estate London NW3	DATE	29th Sept 2014	REVISION	
DRAWING TITLE	Elevations As Existing	DRAWN BY	Patrick Smith MCSD		
<p>smith coldham design ltd 55 LIME GROVE, RUISLIP, MIDDLESEX, HA4 8RL MOBILE: 07774 476 519 PHONE & FAX: 0208 8869 9681 E-MAIL: patrick@smithcoldham.net design - architecture - brand development - project management</p>					