

Proposed First Floor

Burrard Road

Drawn By HM
Scale 1:50 @ A3
Status

Paul Archer Design Ltd

Issue Notes




| Issue | Notes | Date |
|-------|--|----------|
| A | Planning | 30/07/14 |
| B | Additional Information Planning Removal of 1No. Rooflight | 04/09/14 |
| C | Reduced rooflight and window following Planner's comments | 22/09/14 |

103 Farringdon Road London EC1C 3BS Tel. 020 3668 2668

644.211C

paul archer
design

www.paularcherdesign.co.uk

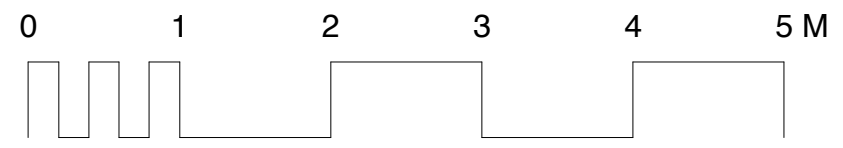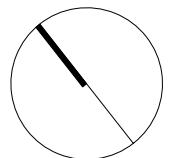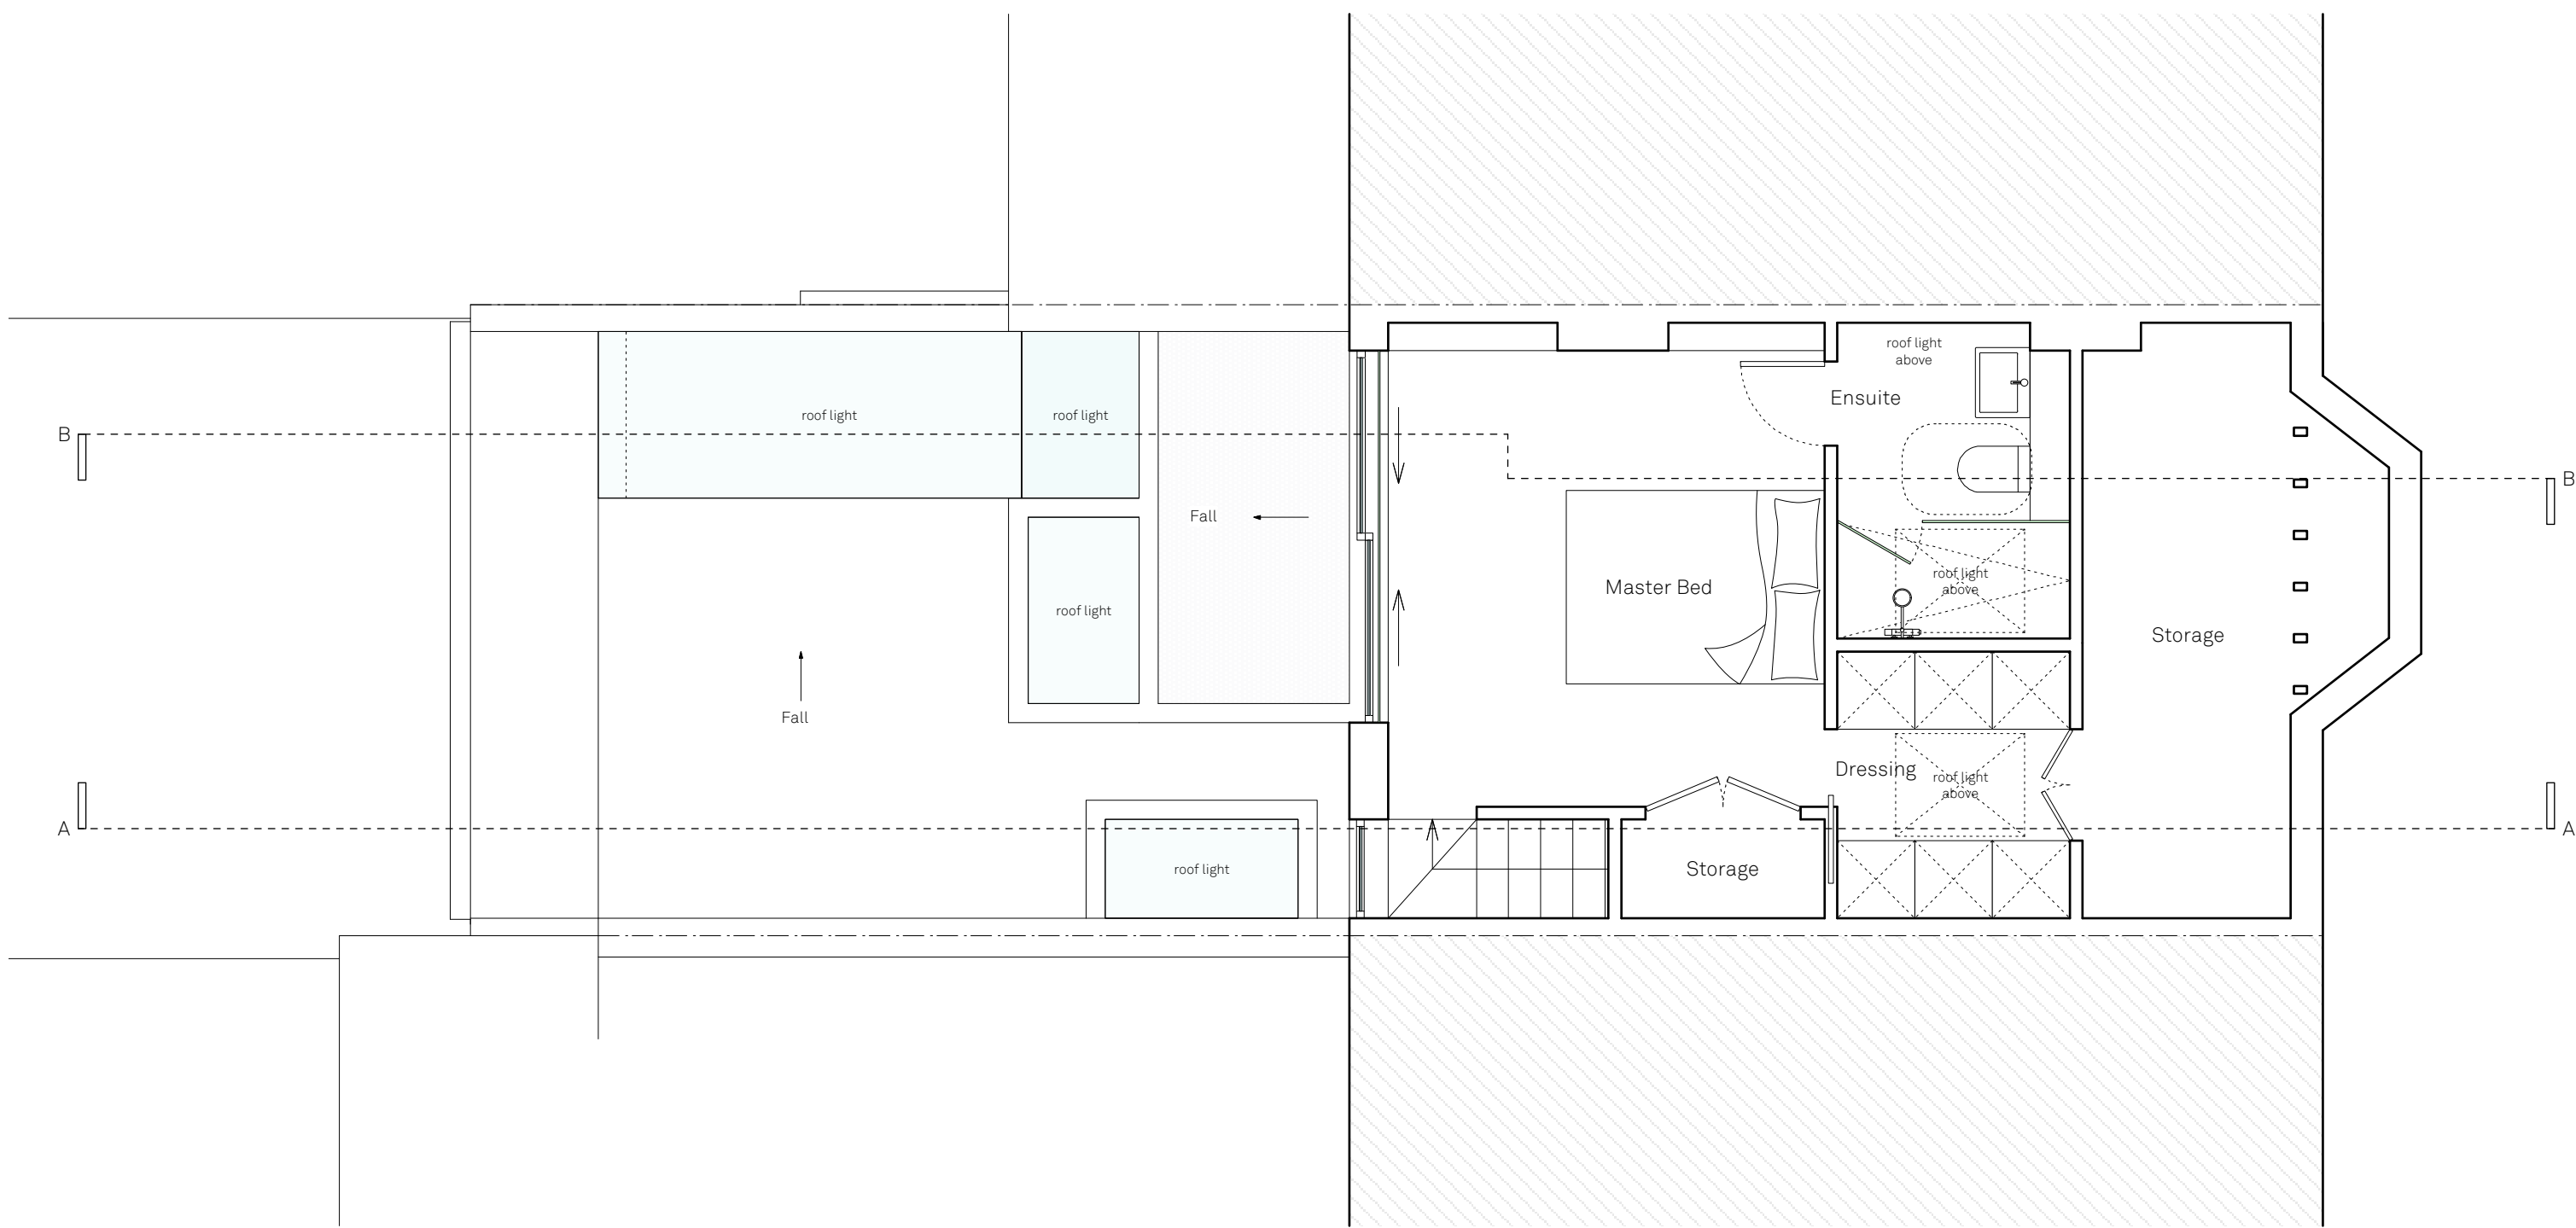

Proposed Second Floor

Burrard Road




Drawn By
Scale
Status

HM
1:50 @ A3

| Issue | Notes | Date |
|-------|--|----------|
| A | Planning | 30/07/14 |
| B | Additional Information Planning Removal of 1No. Rooflight | 04/09/14 |
| C | Reduced rooflight and window following Planner's comments | 22/09/14 |

644.212C

paul archer
design

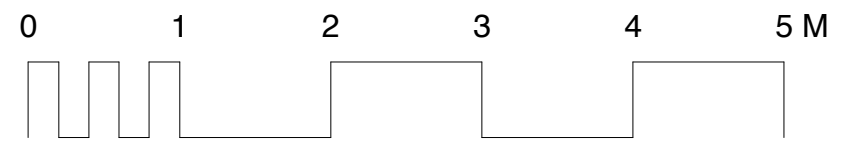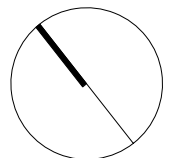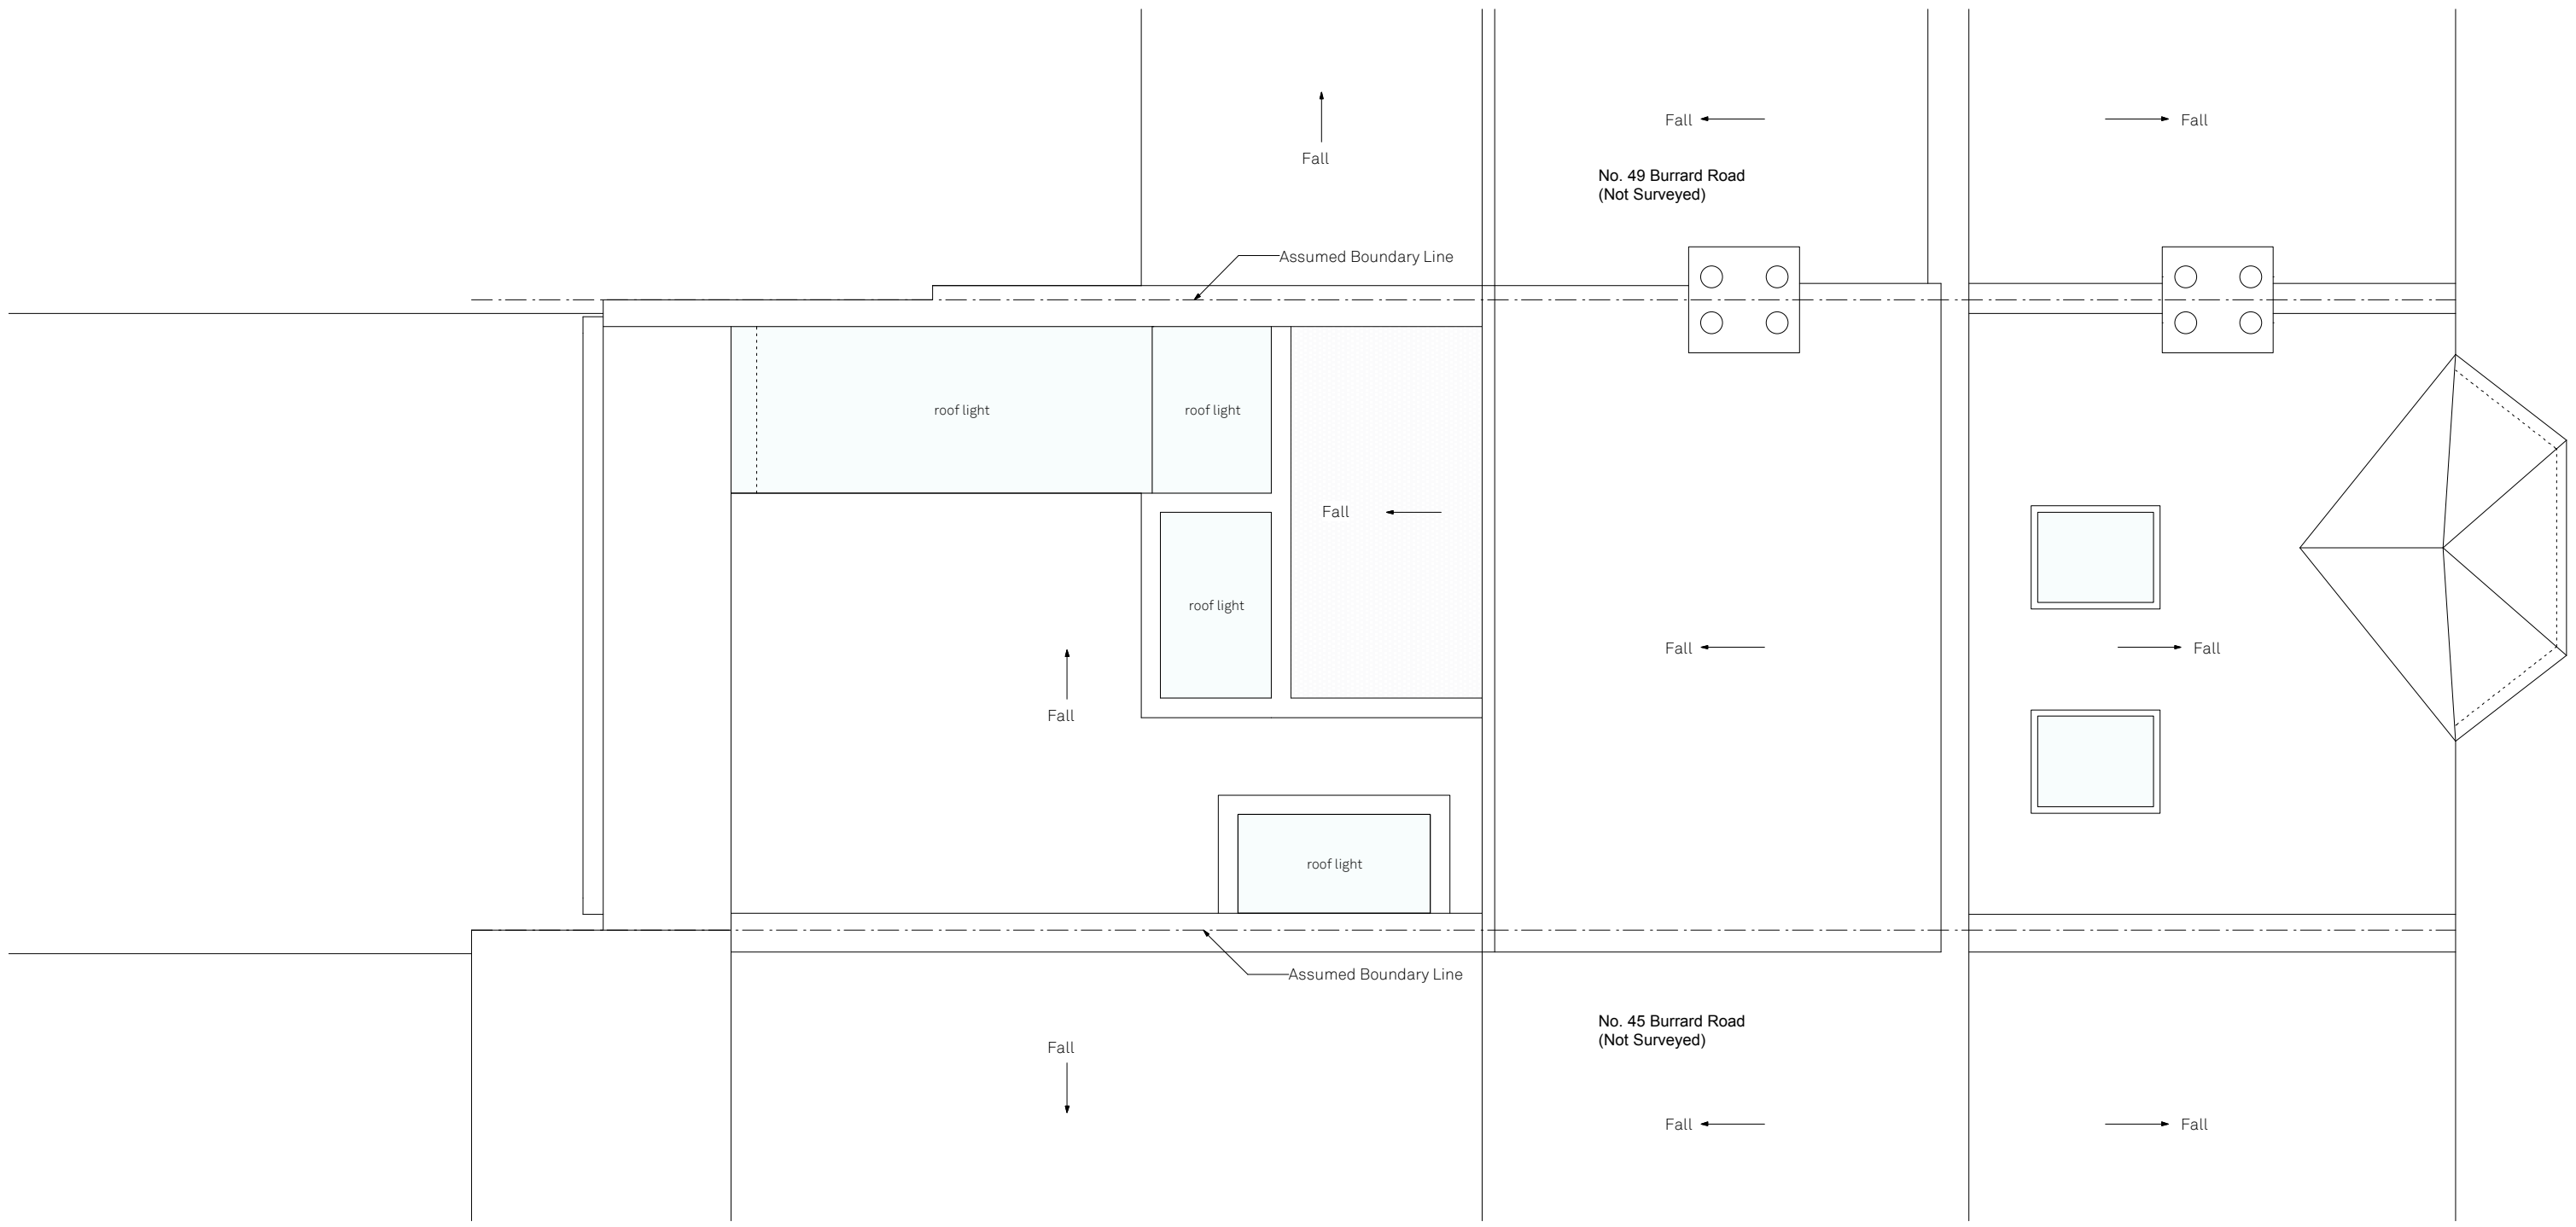

Proposed Roof Plan


Burrard Road

Drawn By HM
 Scale 1:50 @ A3
 Status

| Issue | Notes | Date |
|-------|--|----------|
| A | Planning | 30/07/14 |
| B | Additional Information Planning Removal of 1No. Rooflight | 04/09/14 |
| C | Reduced rooflight and window following Planner's comments | 22/09/14 |

644.213C

paul archer
design

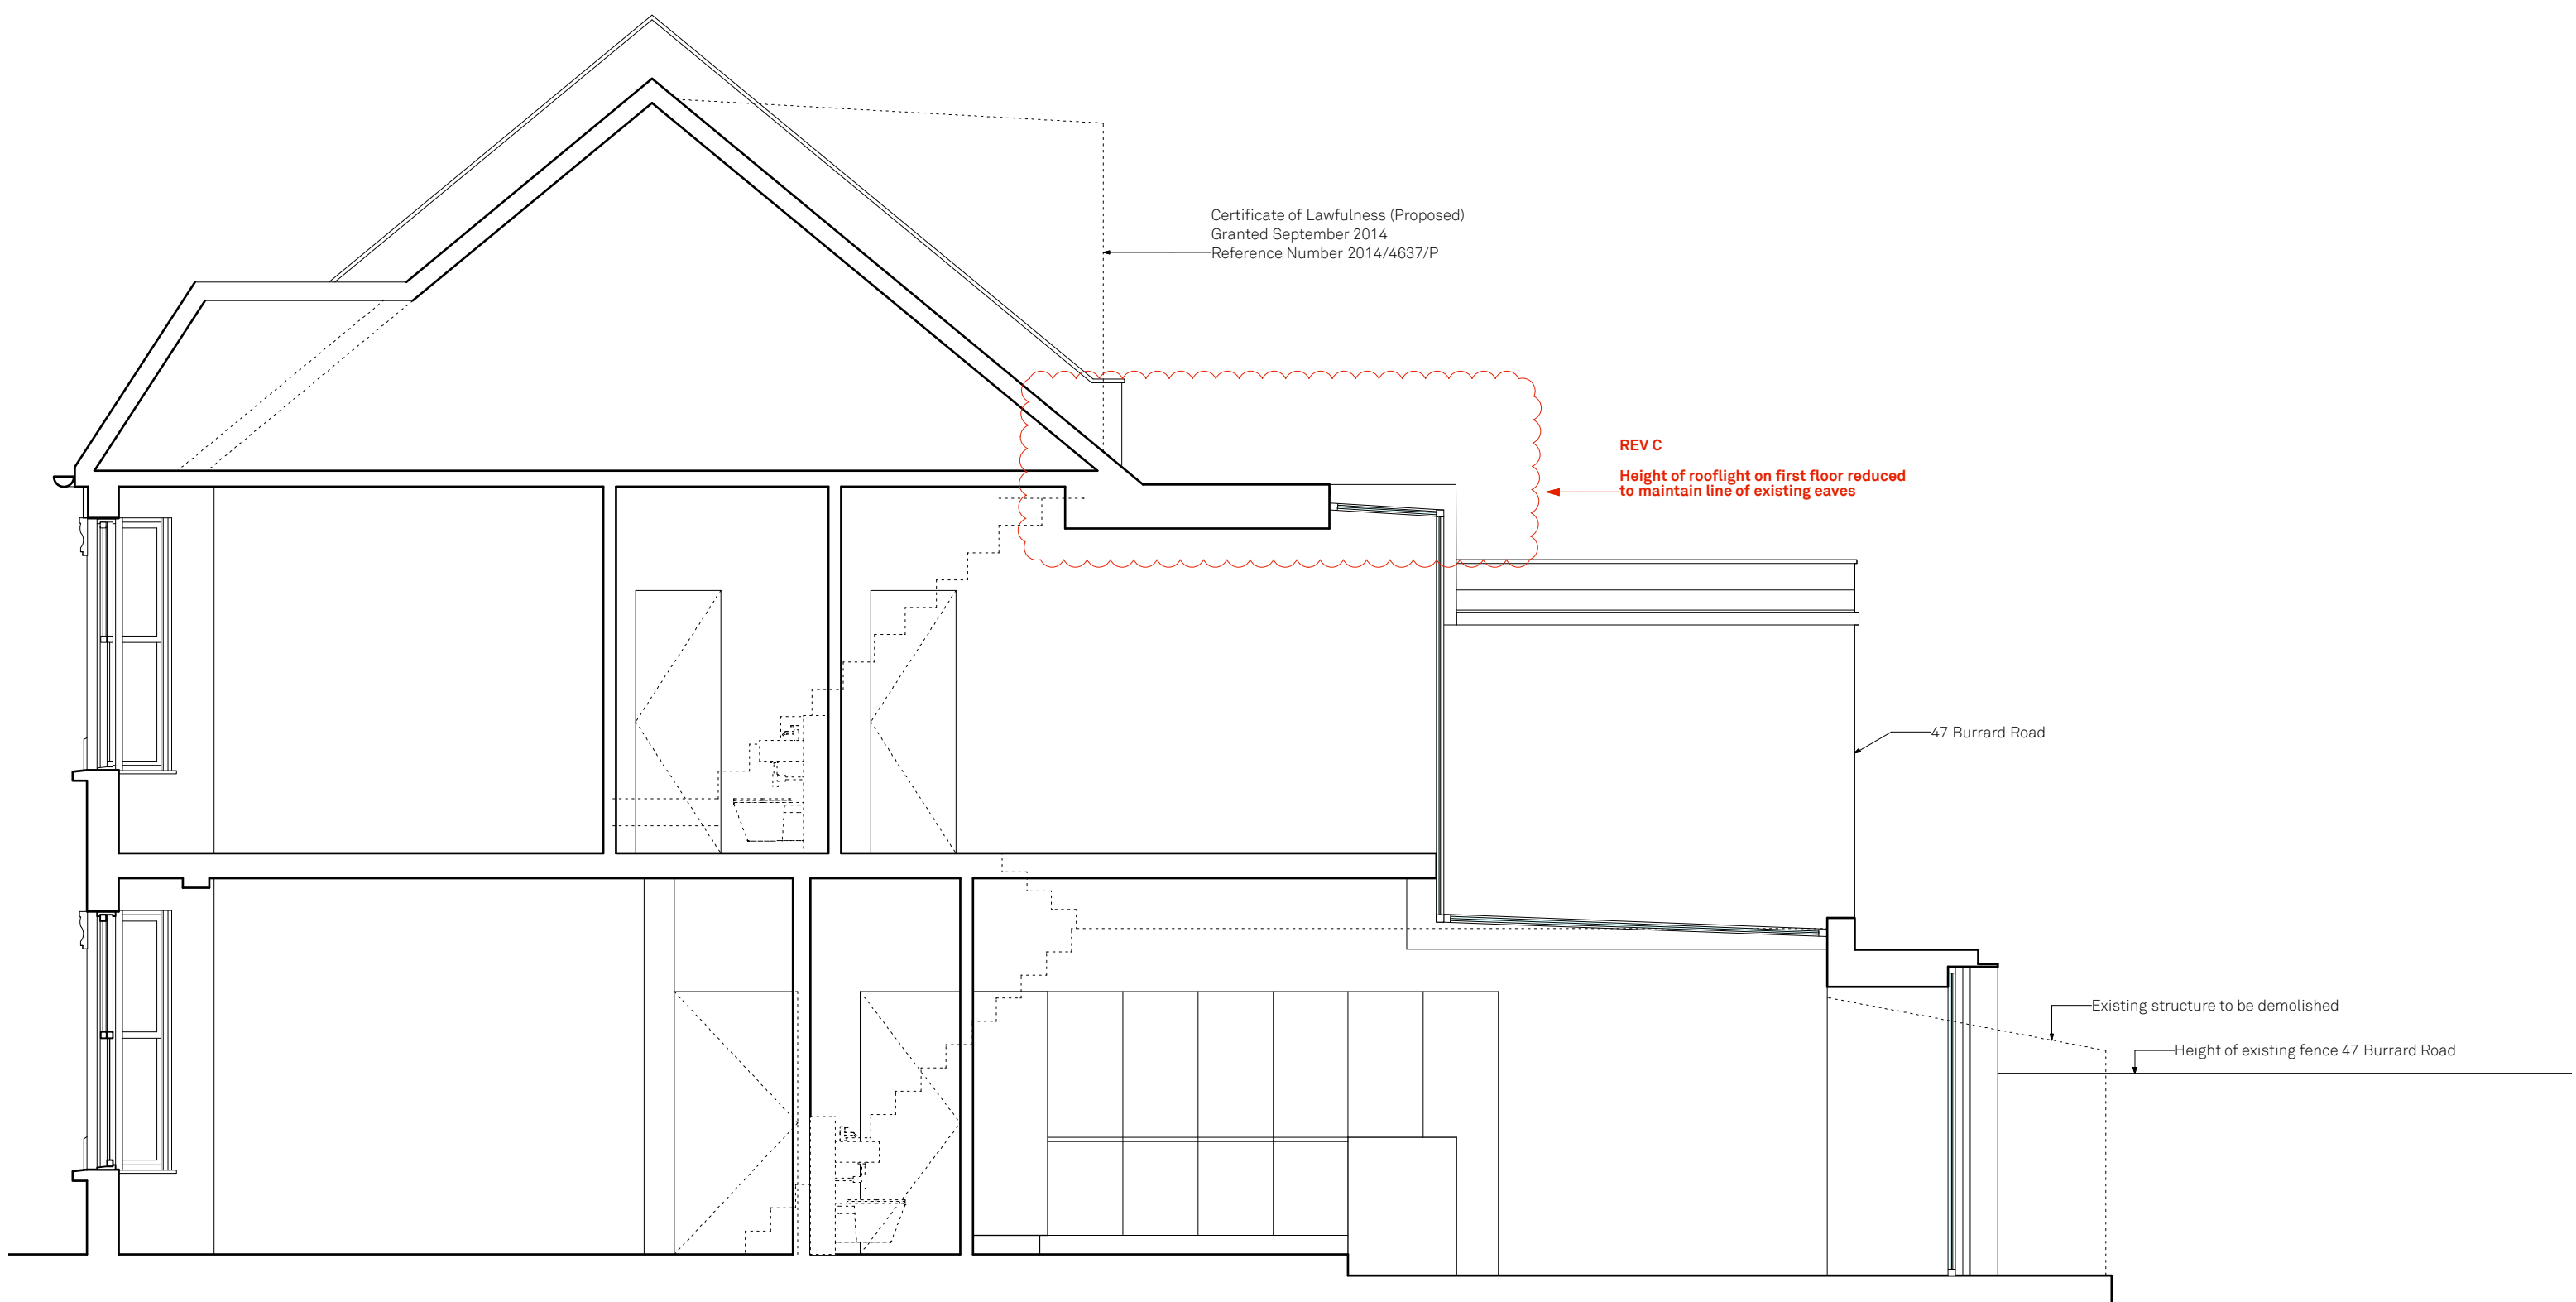


Certificate of Lawfulness (Proposed)
 Granted September 2014
 Reference Number 2014/4637/P

REV C
 Height of rooflight on first floor reduced
 to maintain line of existing eaves

47 Burrard Road

Existing structure to be demolished
 Height of existing fence 47 Burrard Road

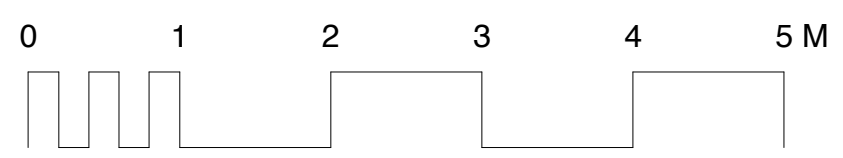

Proposed section BB

Burrard Road

Drawn By
 Scale 1:50 @ A3
 Status

| Issue | Notes | Date |
|-------|--|----------|
| A | Planning | 30/07/14 |
| B | Additional Information Planning Removal of 1No. Rooflight | 04/09/14 |
| C | Reduced rooflight and window following Planner's comments | 22/09/14 |

644.219C

paul archer
 design