

Proposed First Floor

47 Burrard Road, NW6 1DA

Drawn By HM
 Scale 1:50 @ A3
 Status

Paul Archer Design Ltd

Issue Notes

D Non-material amendment for the correction of 1 no. window in plan & section to match elevation




Date 18/11/14

644.211D

paul archer
 design

103 Farringdon Road London EC1C 3BS Tel. 020 3668 2668

www.paularcherdesign.co.uk

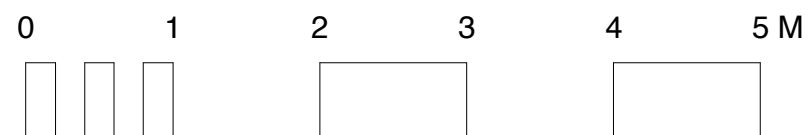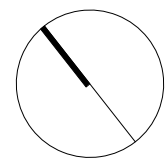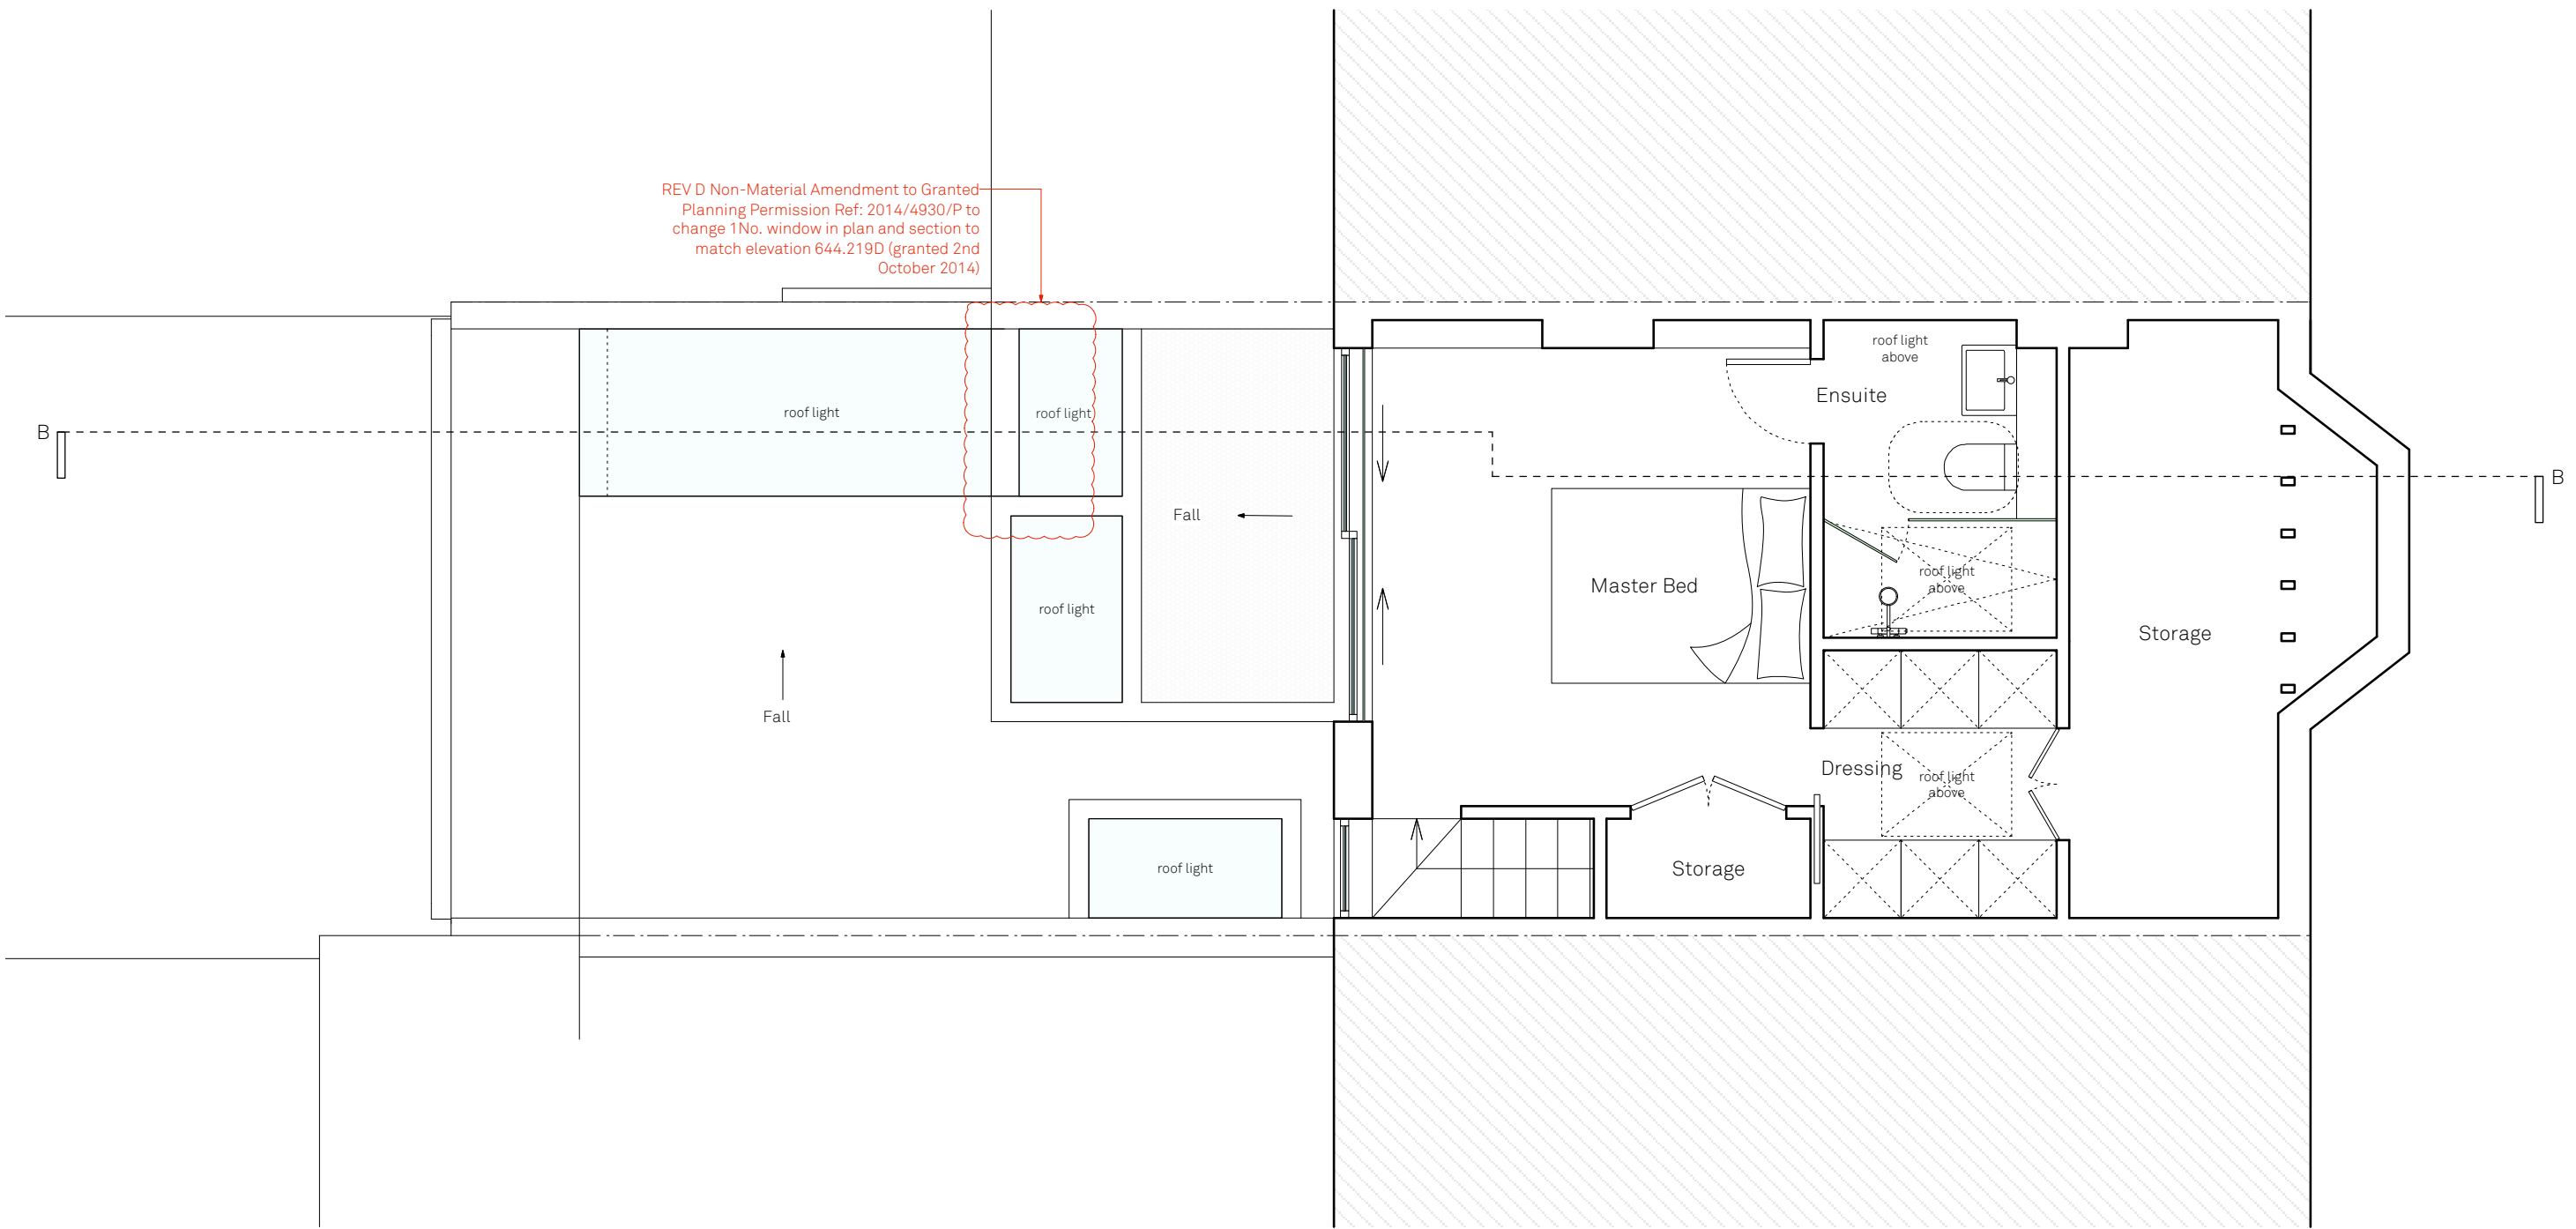

Proposed Second Floor

47 Burrard Road, NW6 1DA

Drawn By HM
 Scale 1:50 @ A3
 Status

Paul Archer Design Ltd


Issue	Notes	Date
D	Non-material amendment for the correction of 1no. window in plan & section to match elevation	18/11/14

103 Farringdon Road London EC1C 3BS Tel. 020 3668 2668

644.212D

paul archer
 design



www.paularcherdesign.co.uk

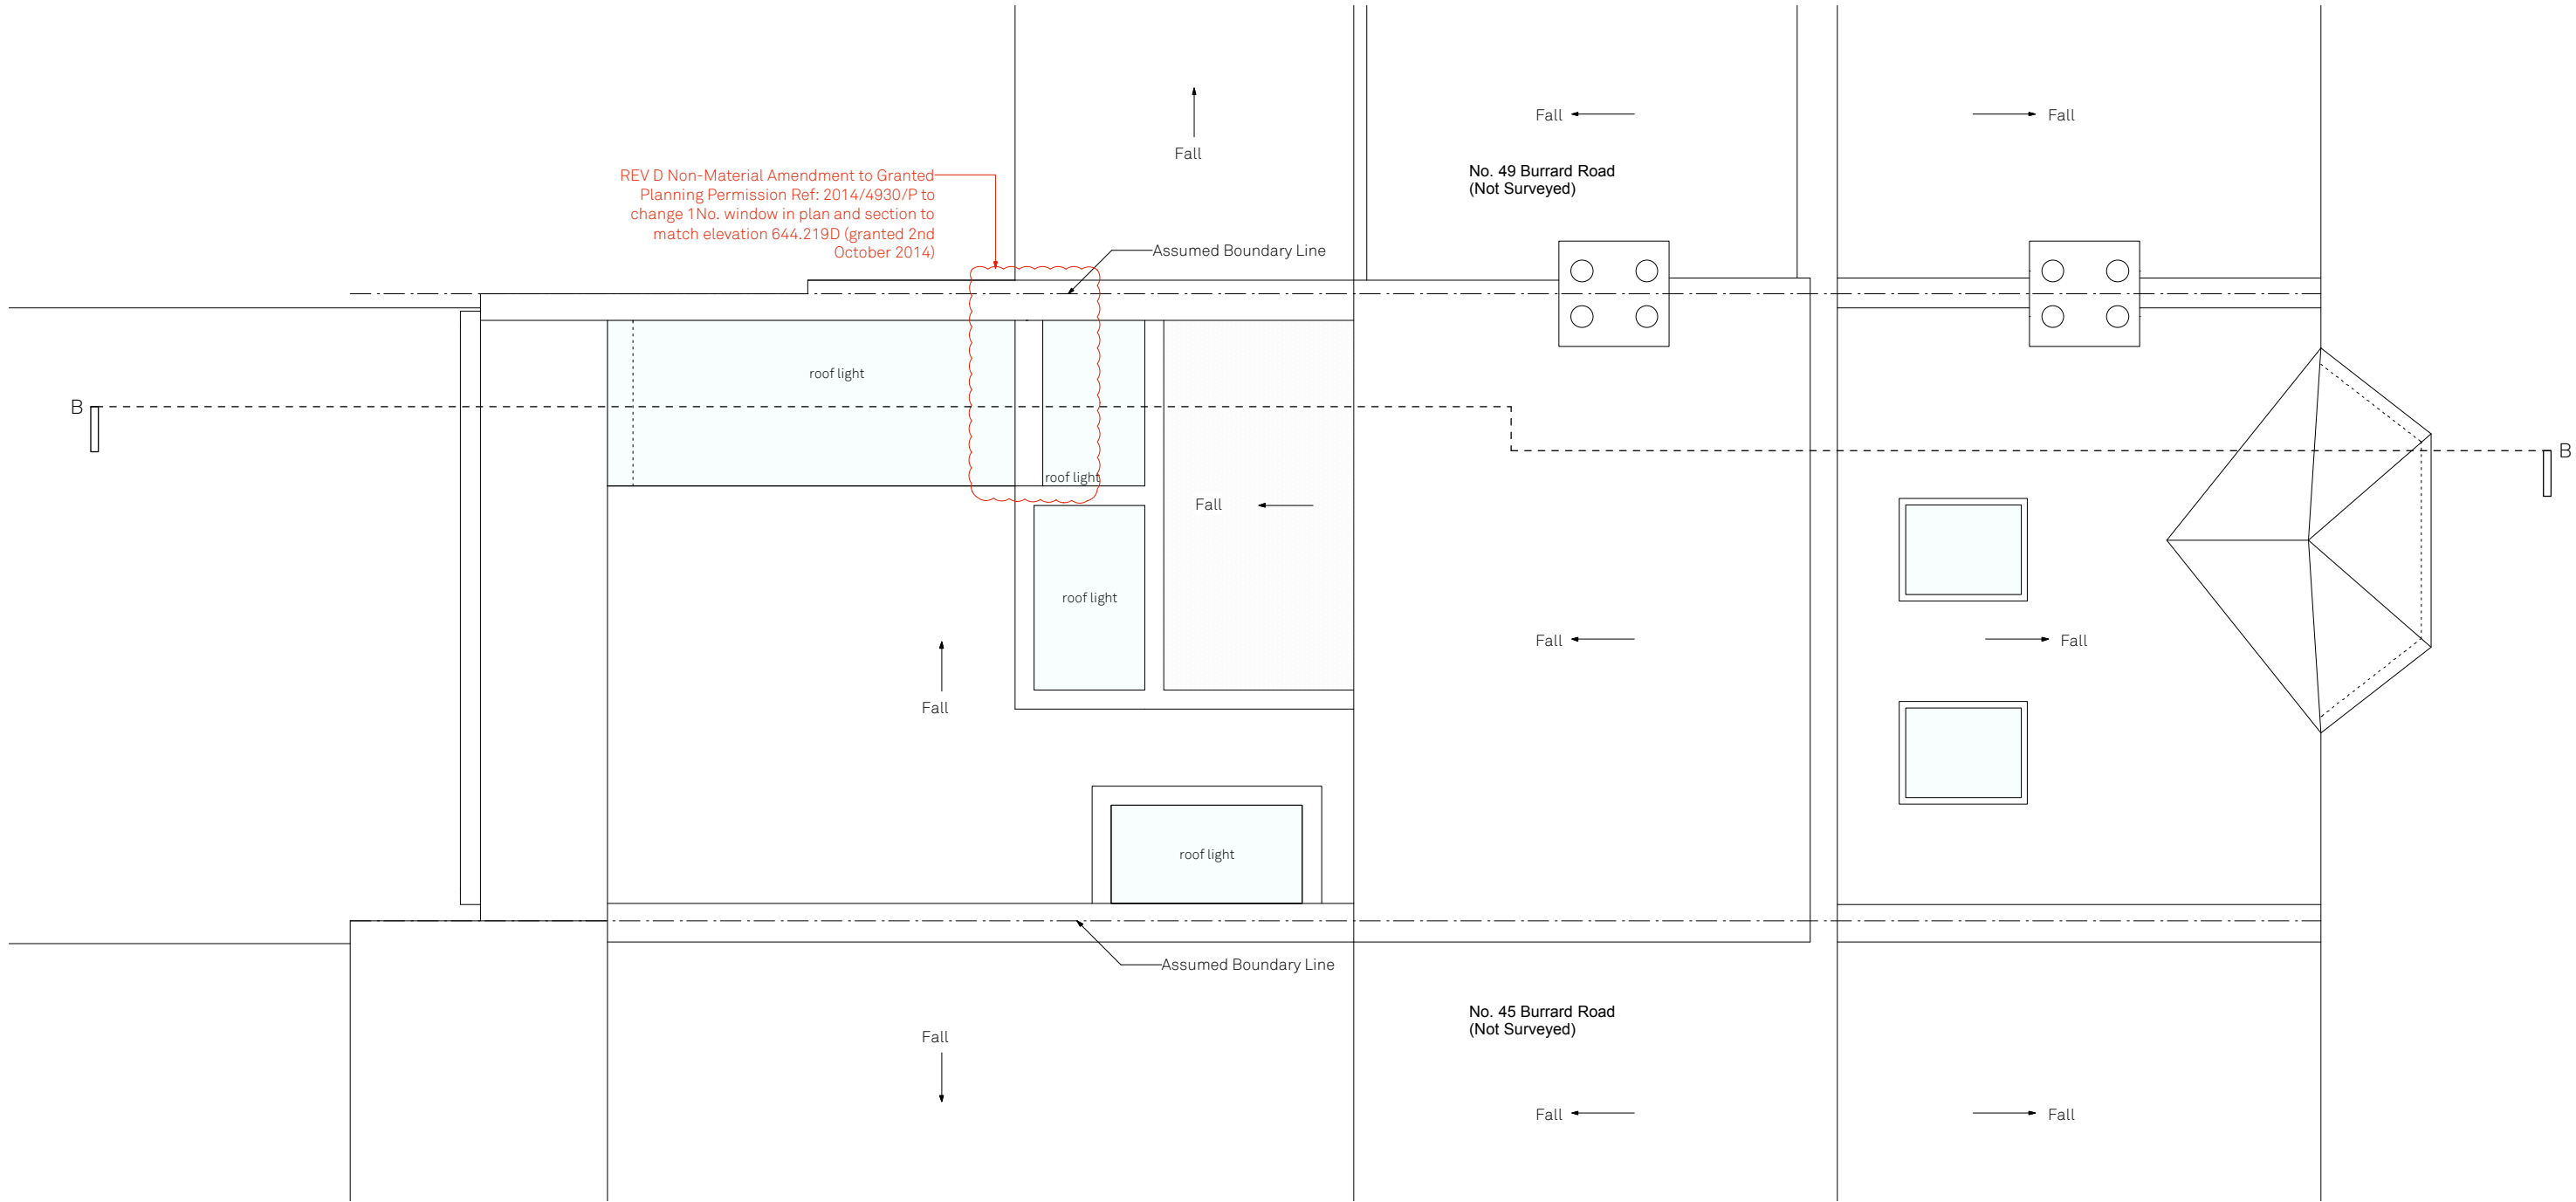

REV D Non-Material Amendment to Granted Planning Permission Ref: 2014/4930/P to change 1 No. window in plan and section to match elevation 644.219D (granted 2nd October 2014)

B

B

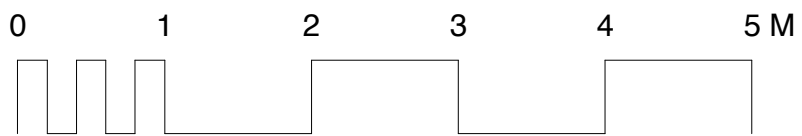
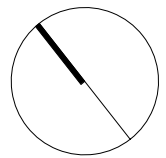


Proposed Roof Plan
 47 Burrard Road, NW6 1DA
 Drawn By HM
 Scale 1:50 @ A3
 Status

Issue	Notes	Date
D	Non-material amendment for the correction of 1 no. window in plan & section to match elevation	18/11/14

644.213D

paul archer
design

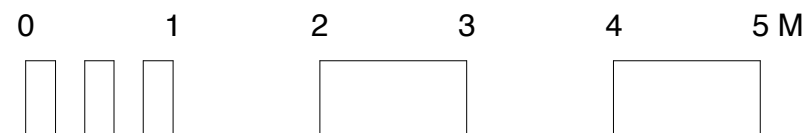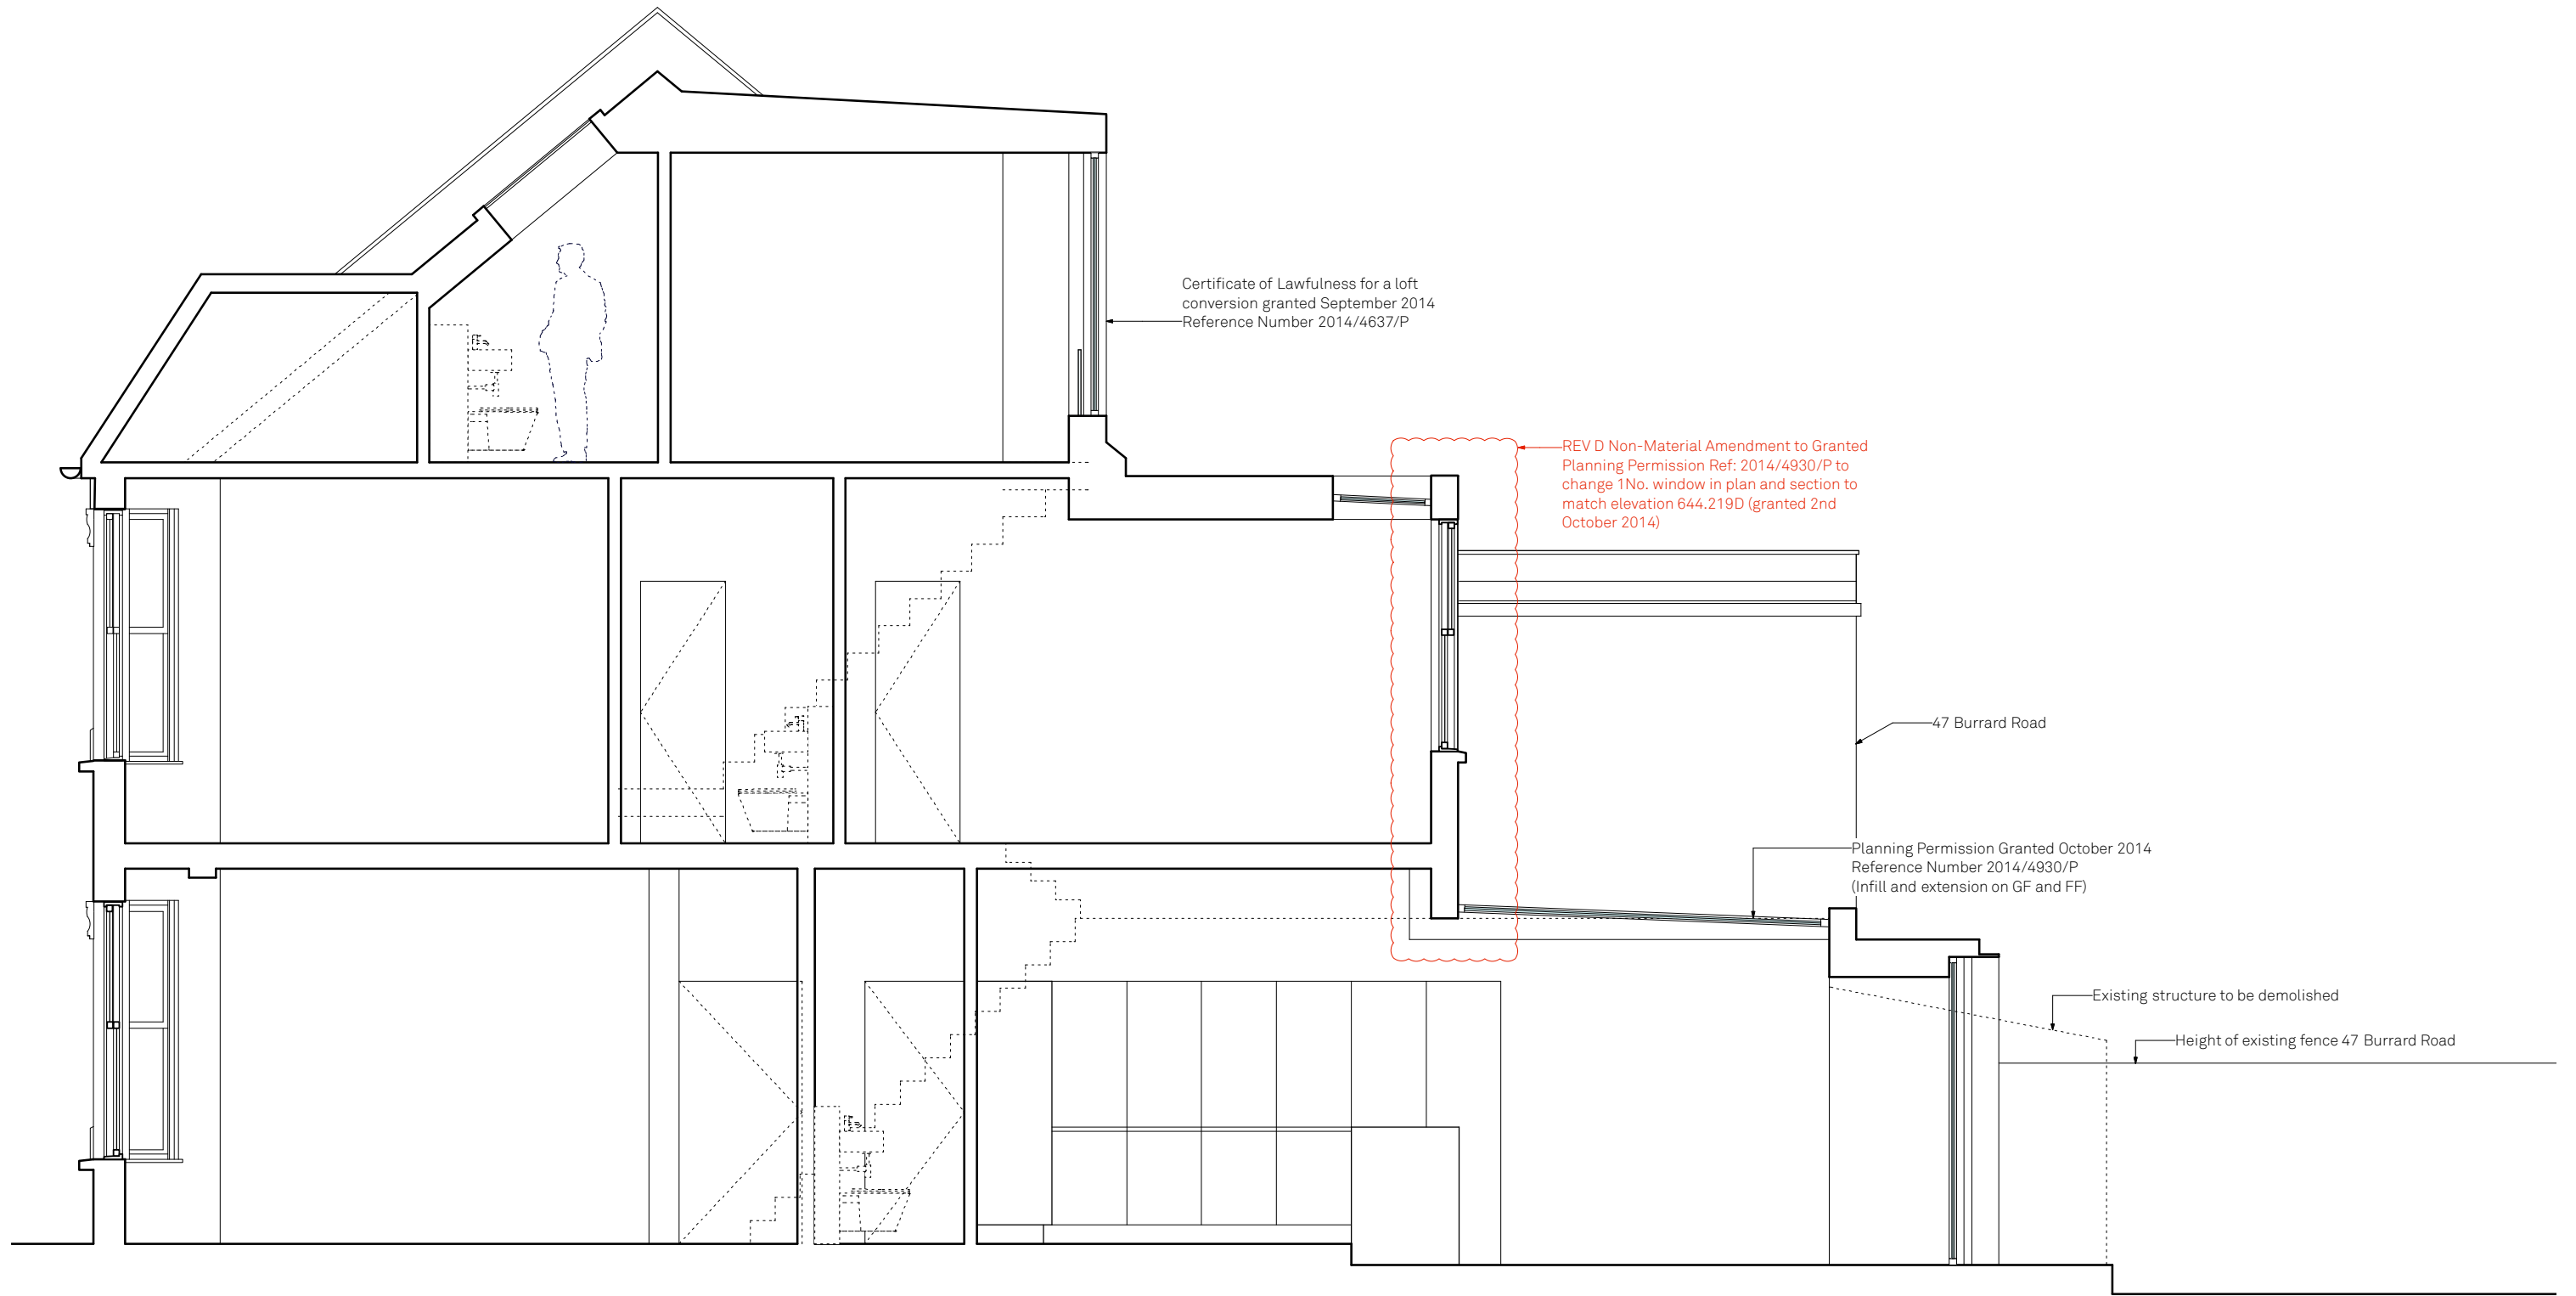

Proposed Section BB

47 Burrard Road, NW6 1DA

Drawn By HM
 Scale 1:50 @ A3
 Status

Paul Archer Design Ltd

Issue Notes

D Non-material amendment for the correction of 1no. window in plan & section to match elevation

Date 18/11/14

103 Farringdon Road London EC1C 3BS Tel. 020 3668 2668

644.219D

paul archer
 design

www.paularcherdesign.co.uk