



05	PV Panels added to roof	SH	18Dec13	DL
04	Issued for Town Planning	SH	25Nov13	DL
03	Issued to Rights of Light Specialist	SH	15Nov13	DL
02	Issued for Pre-app	SH	03Oct13	DL
01	Elevation updated to suit revised plan proposal	SH	06Aug13	DL
00	First Issued	SH	25Jul13	DL
Mark	Revision	Drawn	Date	Checked

lees munday • architects

28 Westonfields
 Albury
 Guildford
 Surrey
 GU5 9AR
 01483 203285 / 07795 158754 / 07946 203056
 mail@leesmunday.com

Client's name
Optic Realm

Job title
Ferdinand Street

Drawing title
**Elevation
 Proposed
 Sheet 1 - West**

Scale
1 : 50 @ A1, 1 : 100 @ A3


Drawn	Checked	Date
YM	DL	21May13

Job No	Drawing No	Rev
13-011	413-200	05

Status
TP SUBMISSION

01

Proposed West Elevation, Ferdinand Street
 Scale 1:100 @ A3

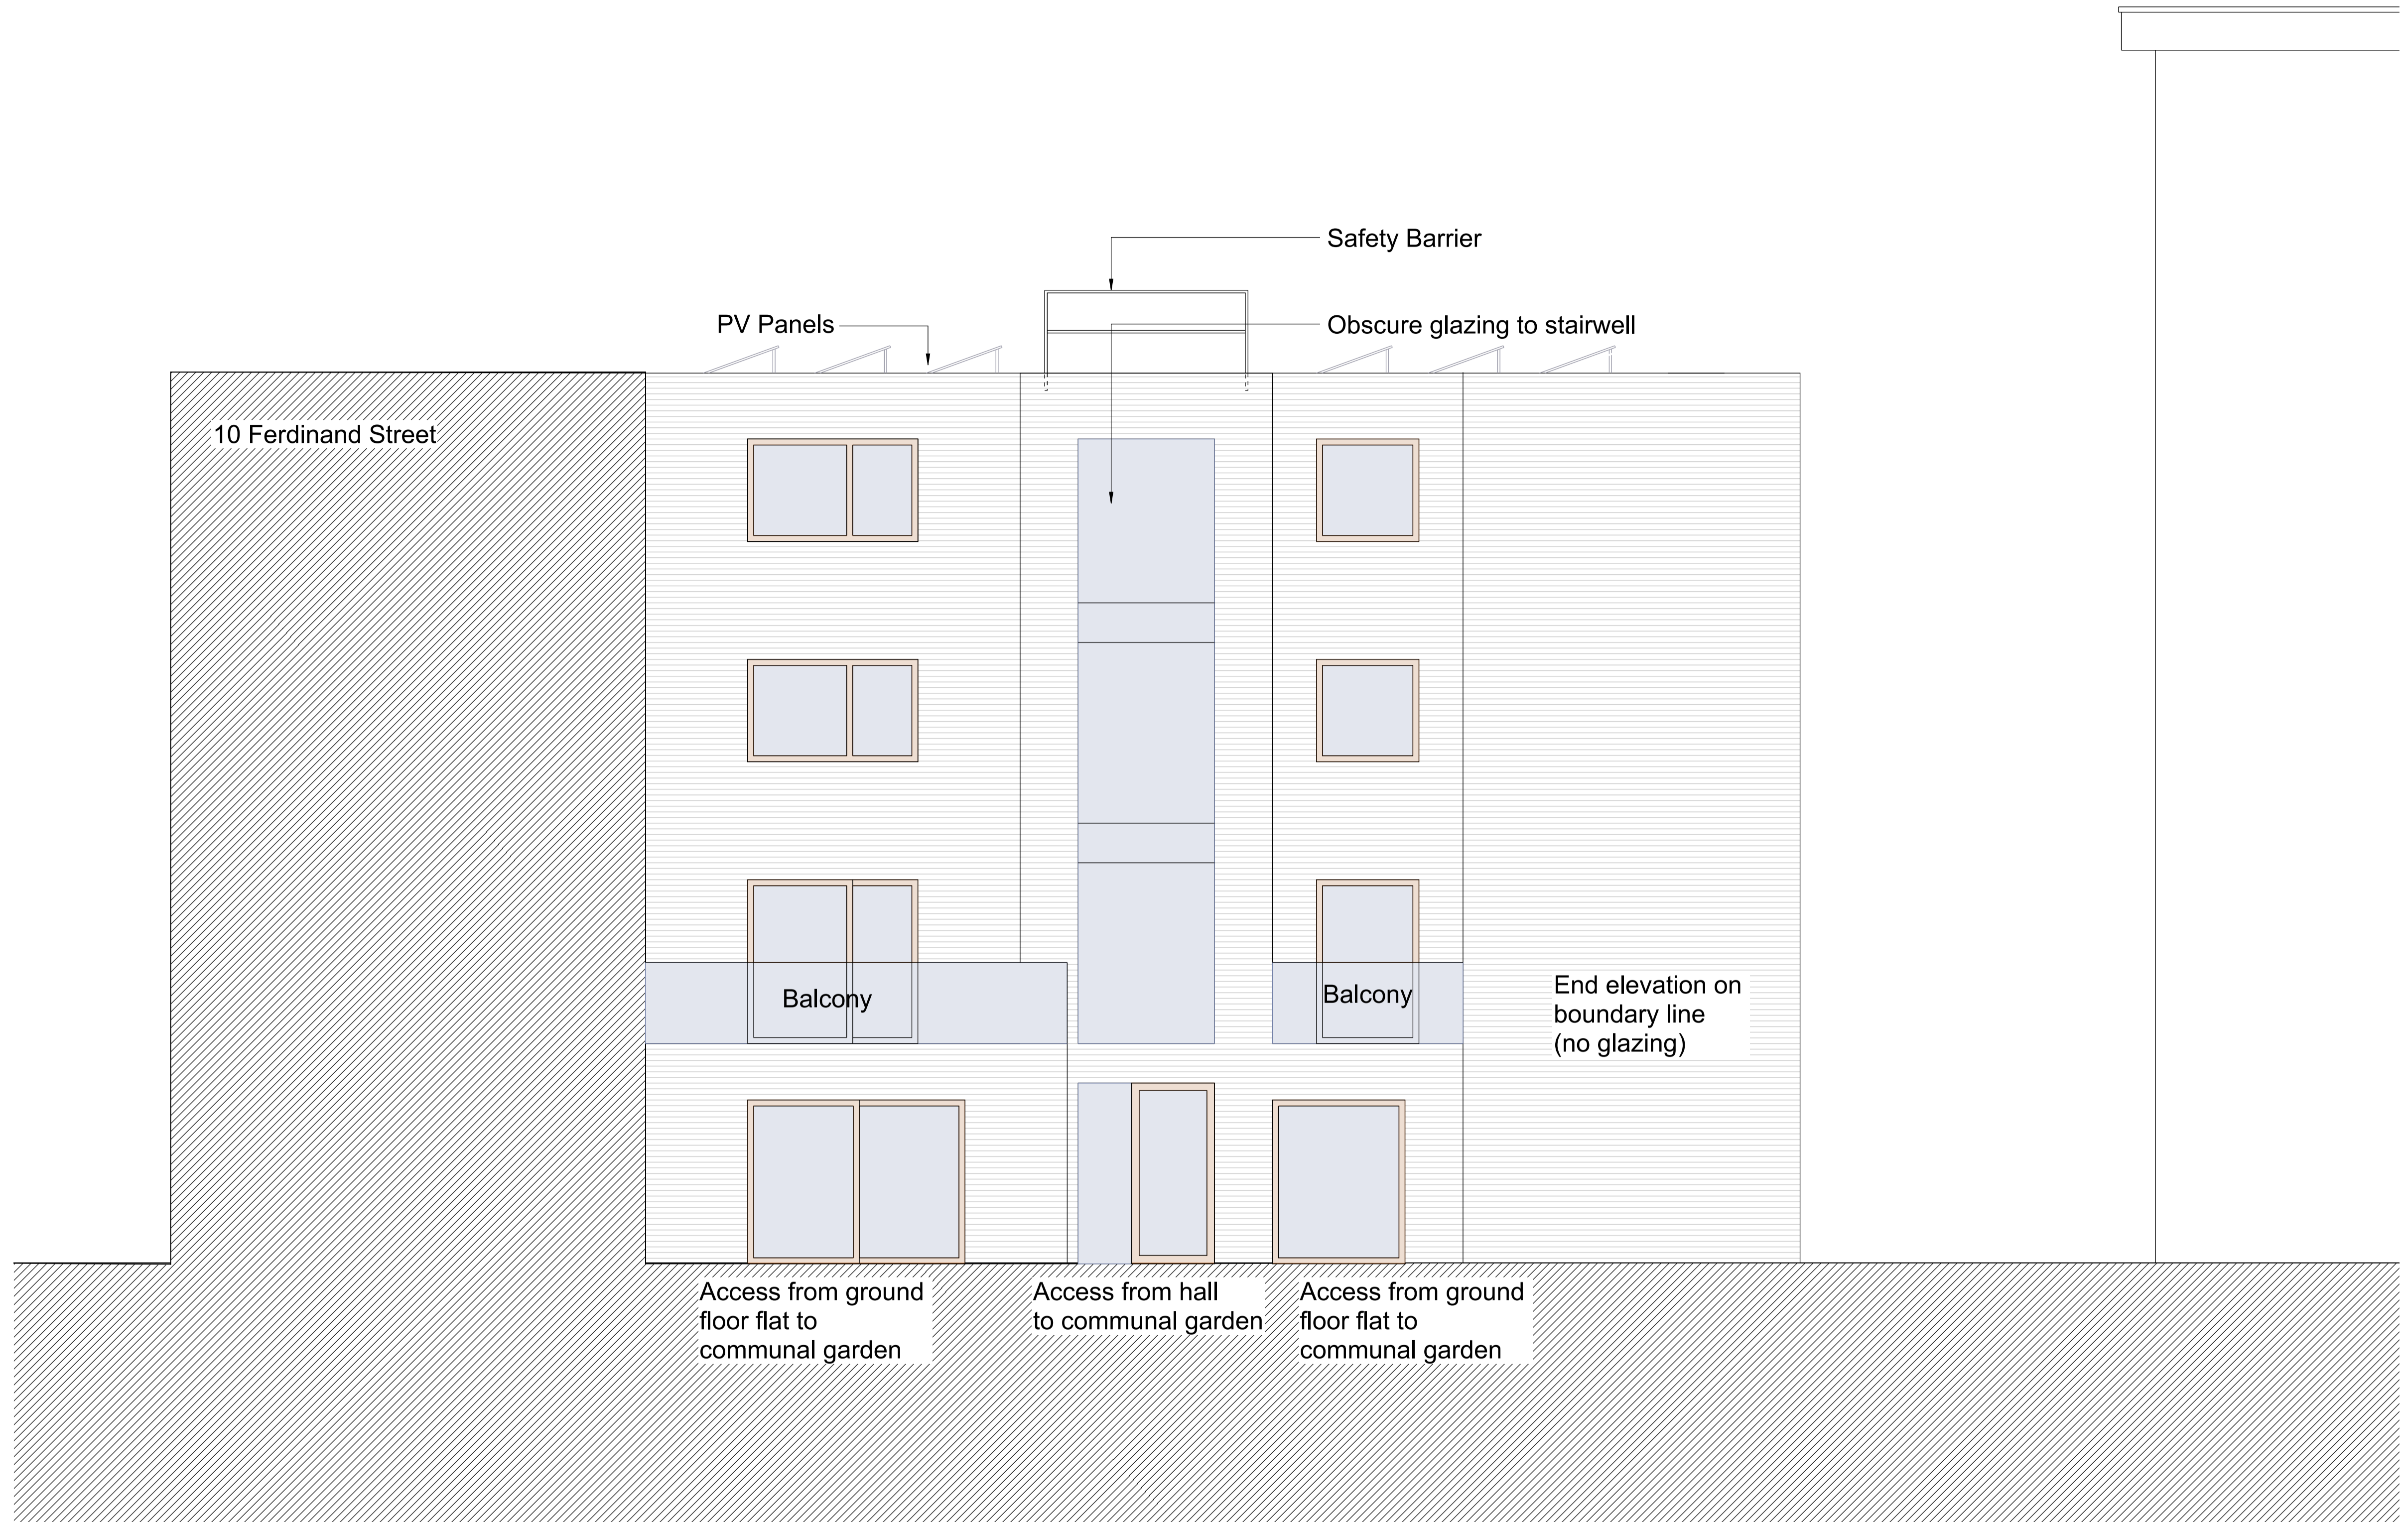

03

Elevation Proposed, East facade
 Scale 1:100 @ A3

04	PV Panels added to roof	SH	18Dec13	DL
03	Issued for Town Planning	SH	25Nov13	DL
02	Issued to Rights of Light Specialist	SH	15Nov13	DL
01	Issued for Pre-app	SH	03Oct13	DL
00	First Issued	SH	25Jul13	DL
Mark	Revision	Drawn	Date	Checked

lees munday • architects

28 Westonfields
 Albury
 Guildford
 Surrey
 GU5 9AR
 01483 203285 / 07795 158754 / 07946 203056
 mail@leesmunday.com

Client's name
Optic Realm

Job title
Ferdinand Street


Drawing title
**Elevation
 Proposed
 Sheet 3 - East**

Scale
1 : 50 @ A1, 1 : 100 @ A3

Drawn	Checked	Date
SH	DL	25Jul13

Job No	Drawing No	Rev
13-011	413-202	04

Status
TP SUBMISSION

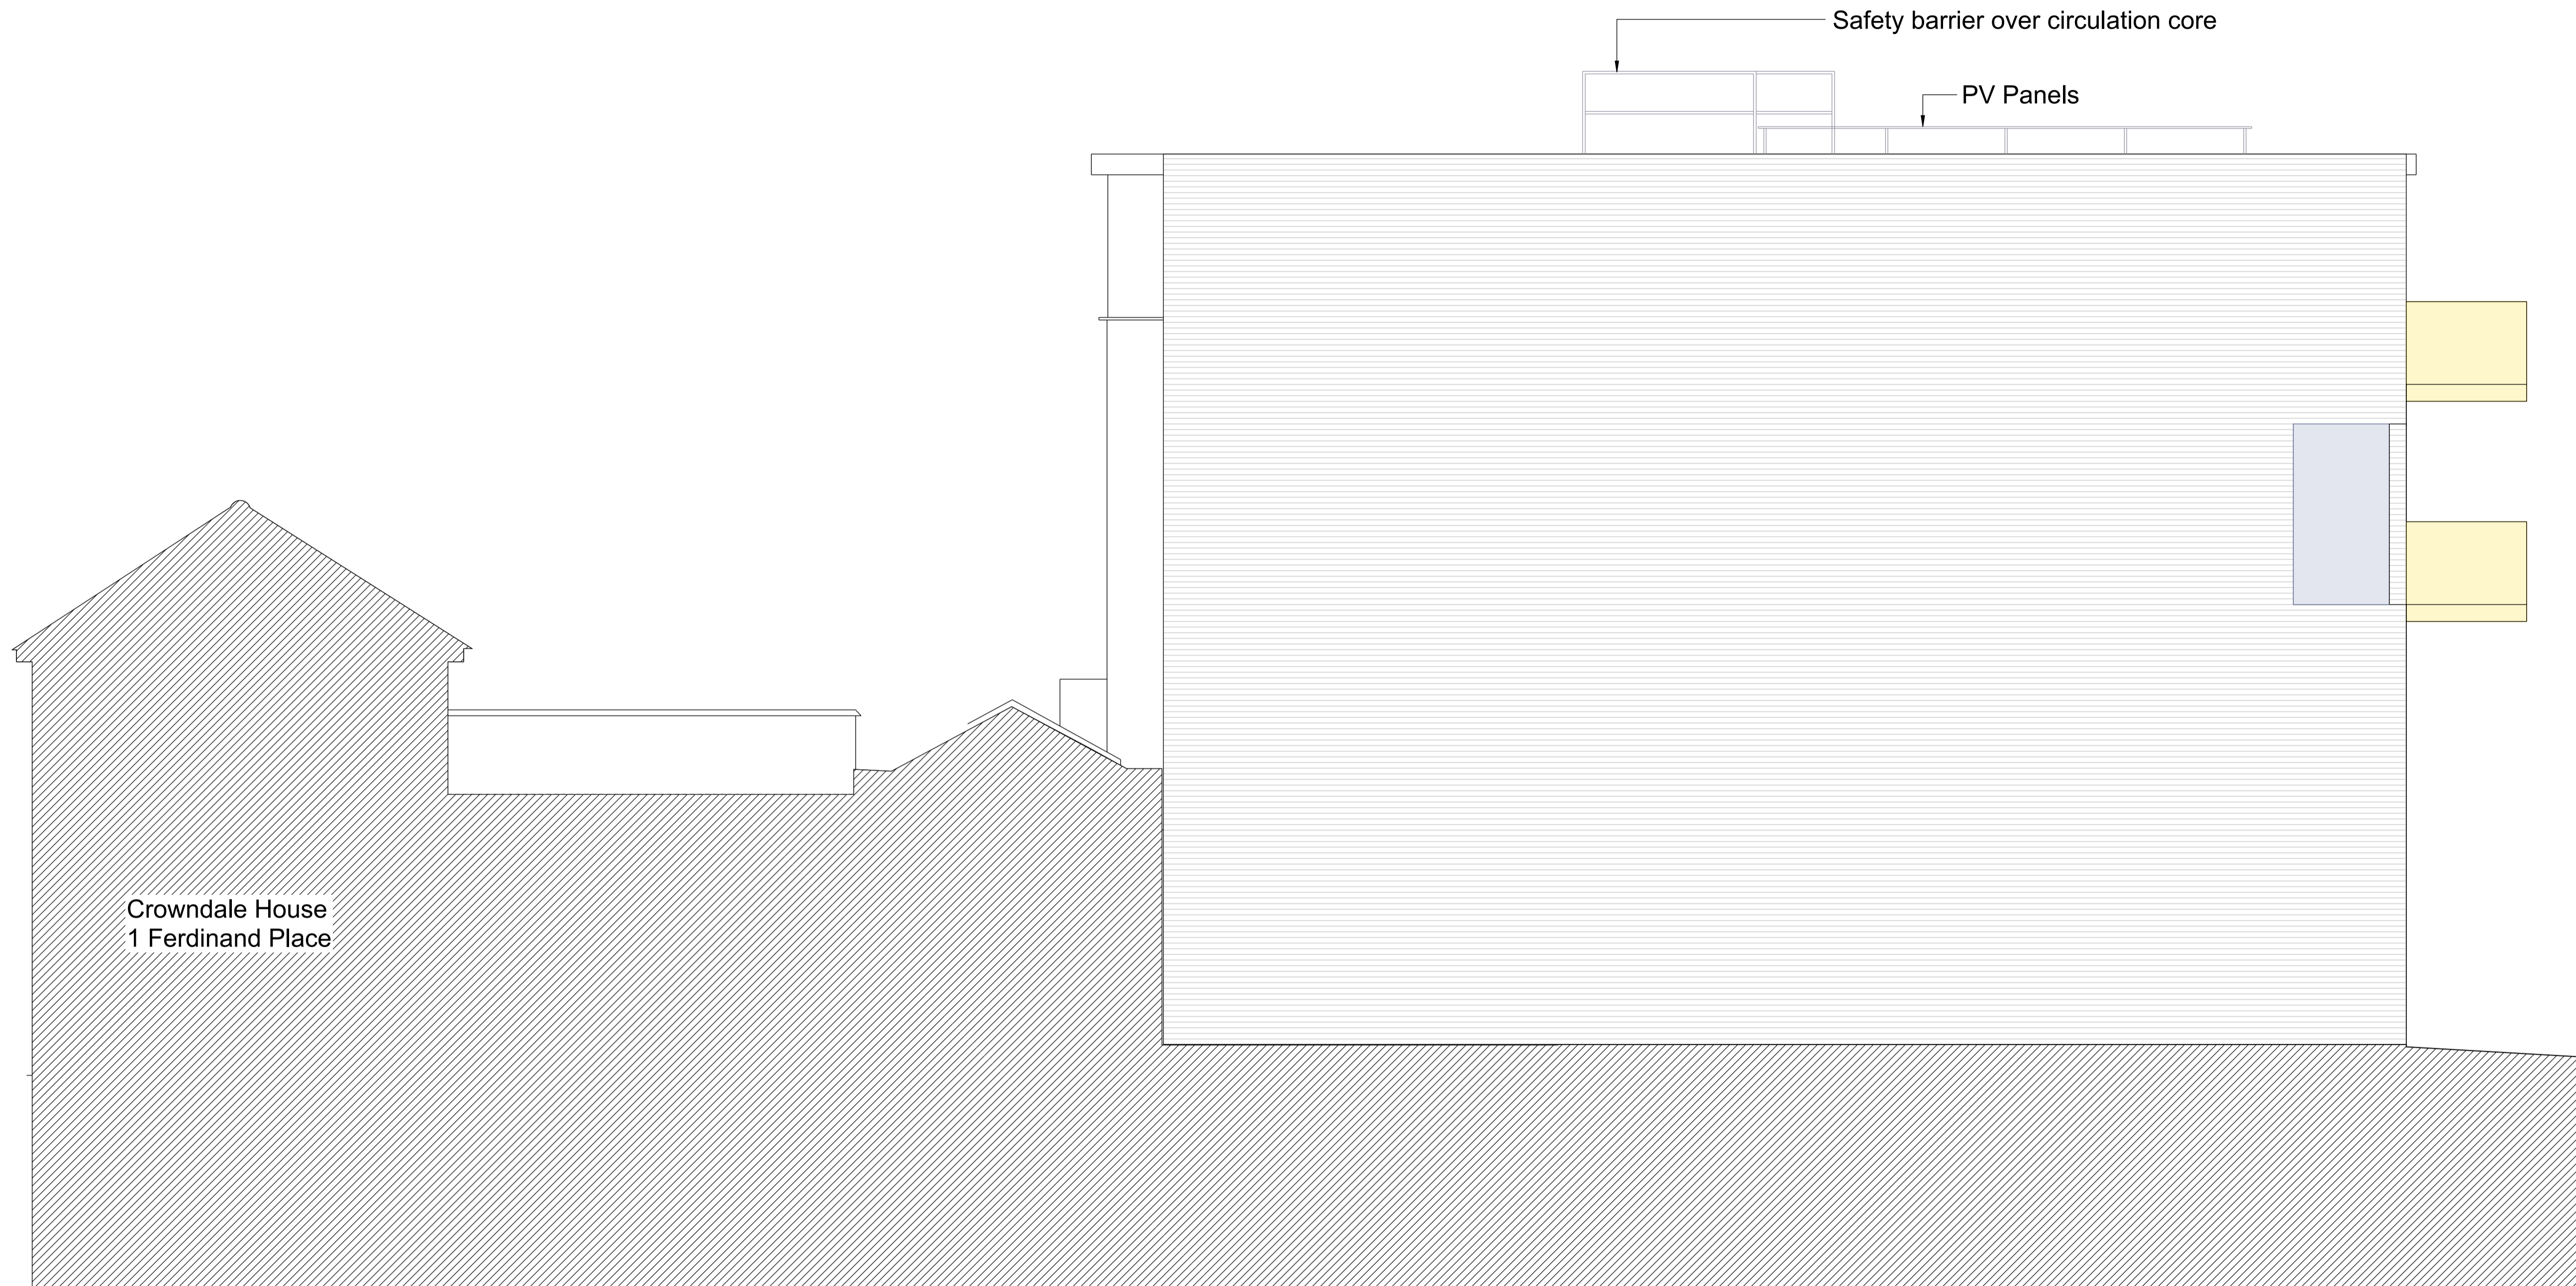

Crowndale House
 1 Ferdinand Place

04	PV Panels added to roof	SH	18Dec13	DL
03	Issued for Town Planning	SH	25Nov13	DL
02	Issued to Rights of Light Specialist	SH	15Nov13	DL
01	Issued for Pre-app	SH	03Oct13	DL
00	First Issued	SH	25Jul13	DL
Mark	Revision	Drawn	Date	Checked

lees munday • architects

28 Westonfields
 Albury
 Guildford
 Surrey
 GU5 9AR
 01483 203285 / 07795 158754 / 07946 203056
 mail@leesmunday.com

Client's name
Optic Realm

02

Elevation Proposed, North facade
 Scale 1:100 @ A3

Job title
Ferdinand Street

Drawing title
**Elevation
 Proposed
 Sheet 2 - North**

Scale
1 : 50 @ A1, 1 : 100 @ A3


Drawn	Checked	Date
YM	DL	22May13

Job No	Drawing No	Rev
13-011	413-201	04

Status
TP SUBMISSION

KEY:

- - - - - Application boundary
- - - - - Adjacent ownership boundary

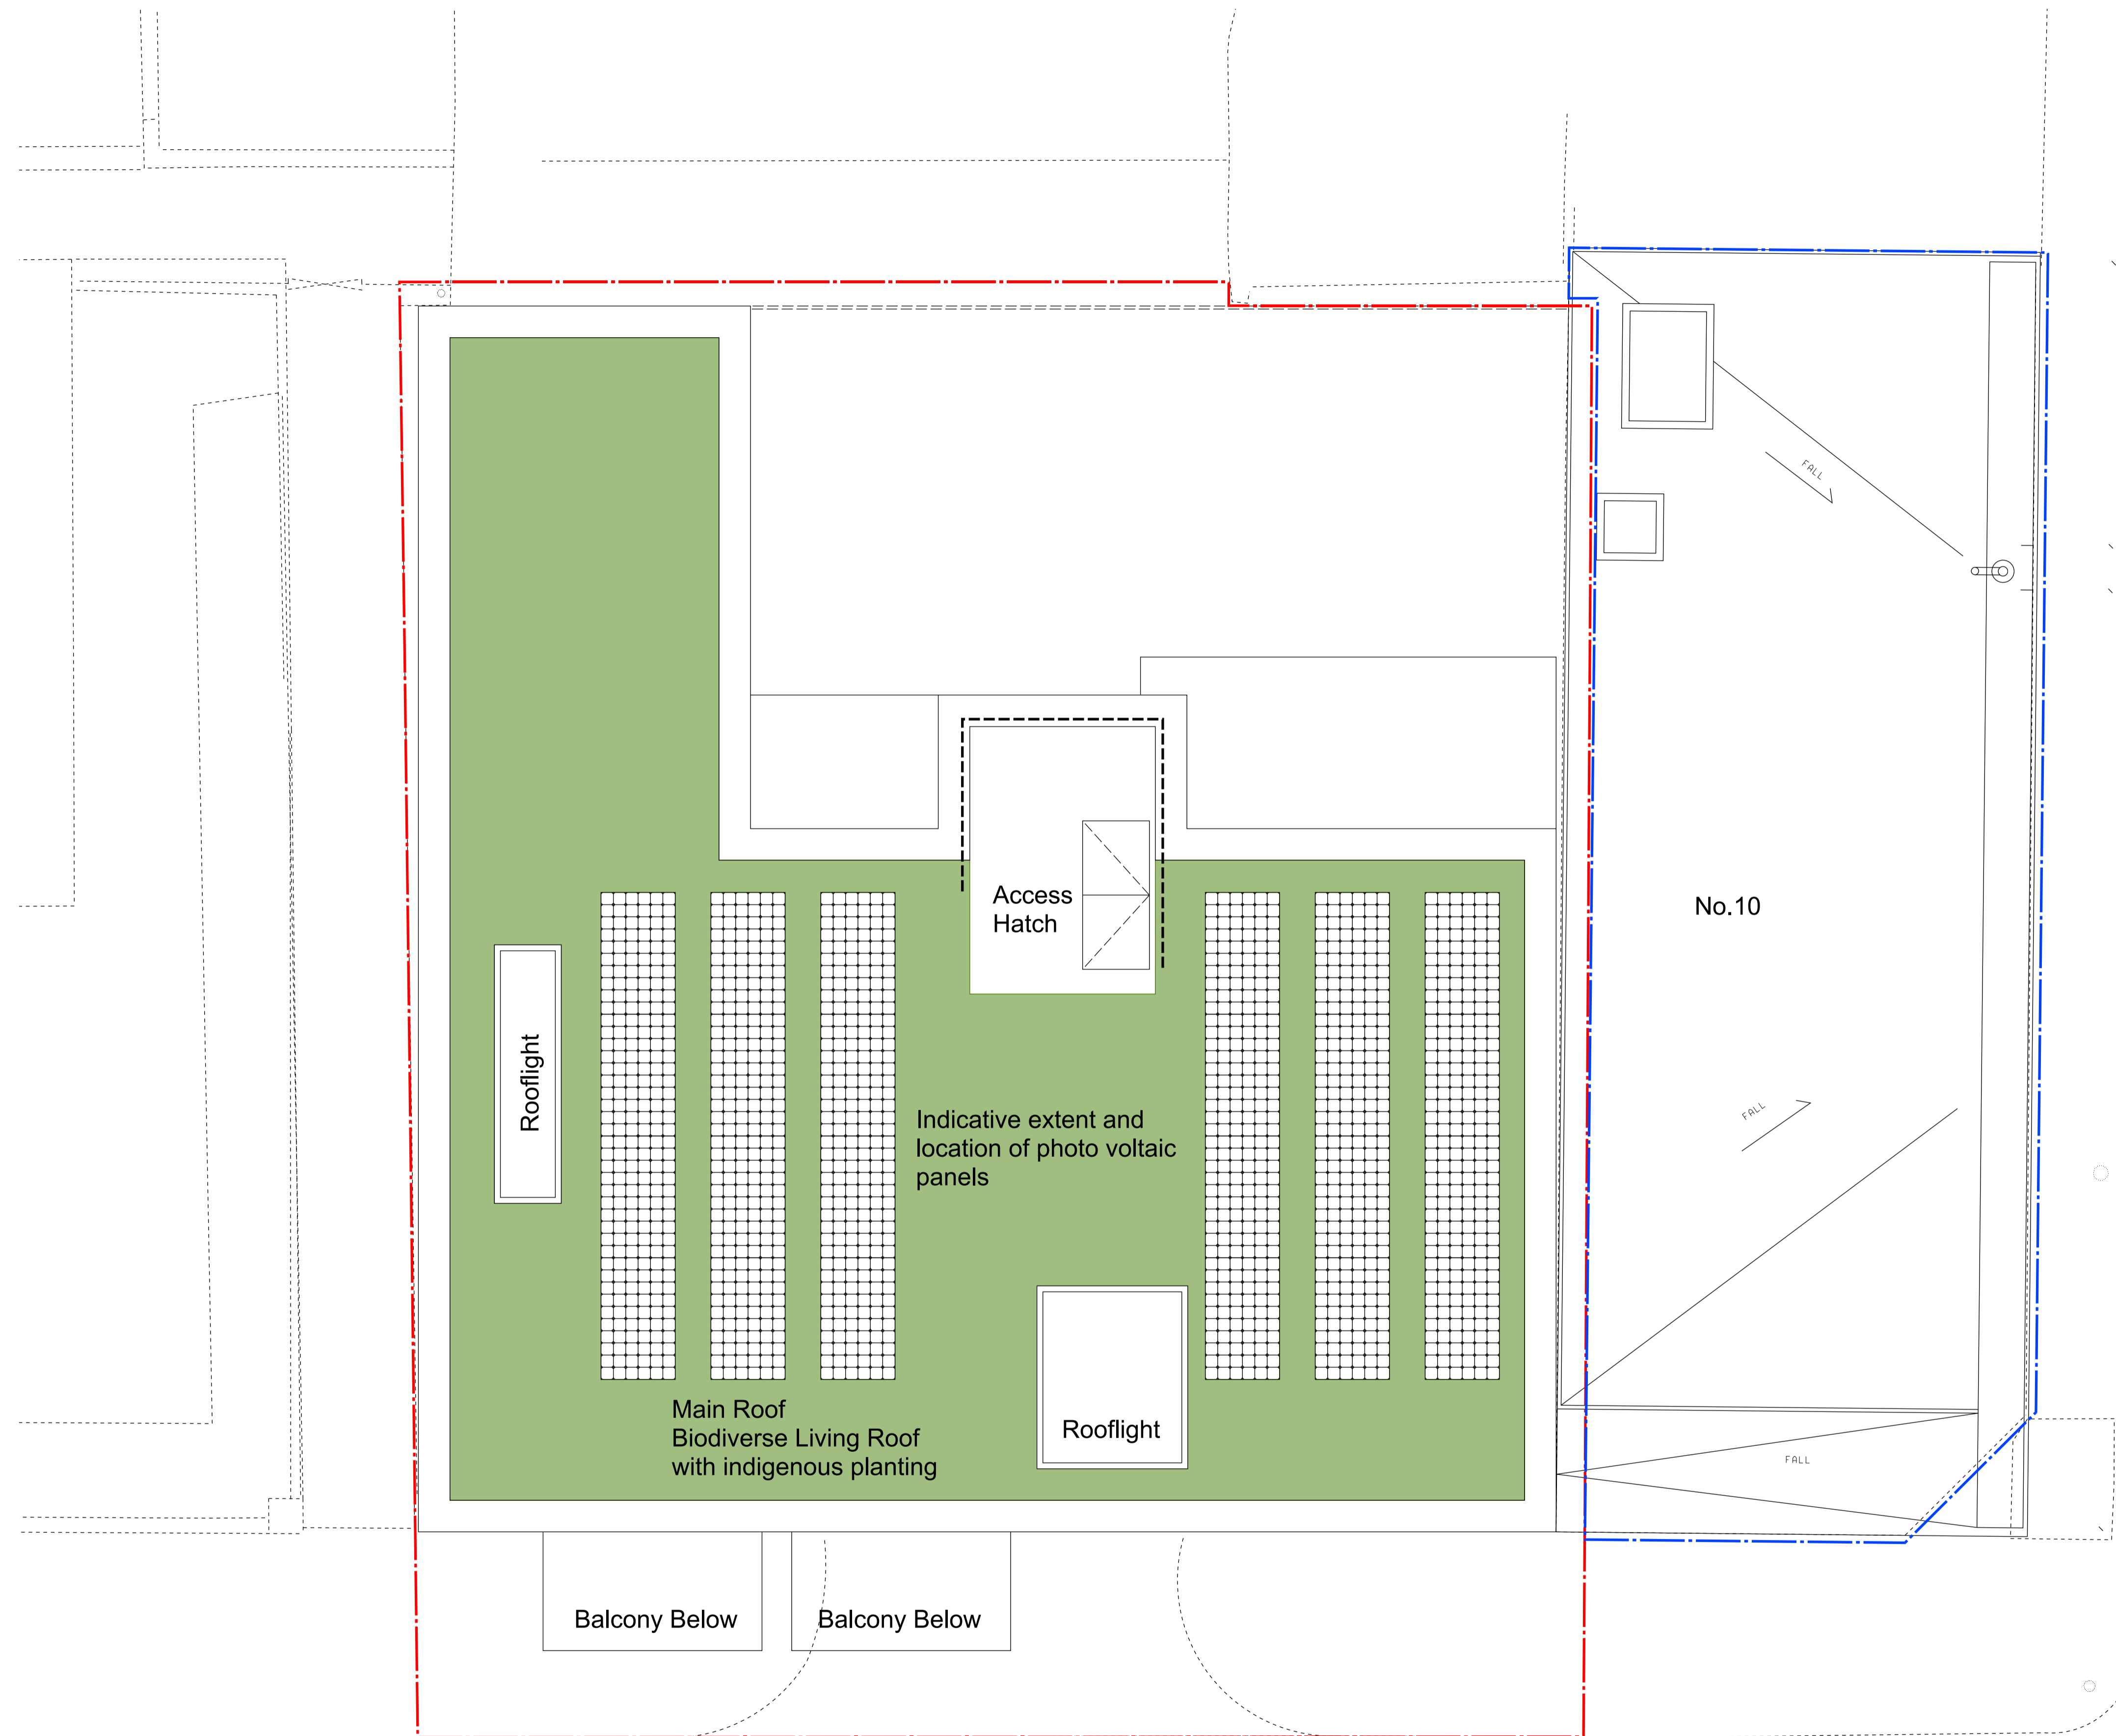

05	Boundary extent revised and PV's added	SH	18Dec13	DL
04	Issued for Town Planning	SH	25Nov13	DL
03	Green Roof added	SH	22Nov13	DL
01	Issued to Rights of Light Specialist	SH	15Nov13	DL
00	Issued for Pre-app	SH	03Oct13	DL
Mark	Revision	Drawn	Date	Checked

lees munday • architects

28 Westonfields
 Albury
 Guildford
 Surrey
 GU5 9AR
 01483 203285 / 07795 158754 / 07946 203056
 mail@leesmunday.com

Client's name
Optic Realm

Job title
Ferdinand Street


Drawing title
**Plan Level 04
 Roof Plan**

Scale
1 : 50 @ A1, 1 : 100 @ A3

Drawn	Checked	Date
YM	DL	09May13


Job No	Drawing No	Rev
13-011	412-105	05

Status
TP SUBMISSION

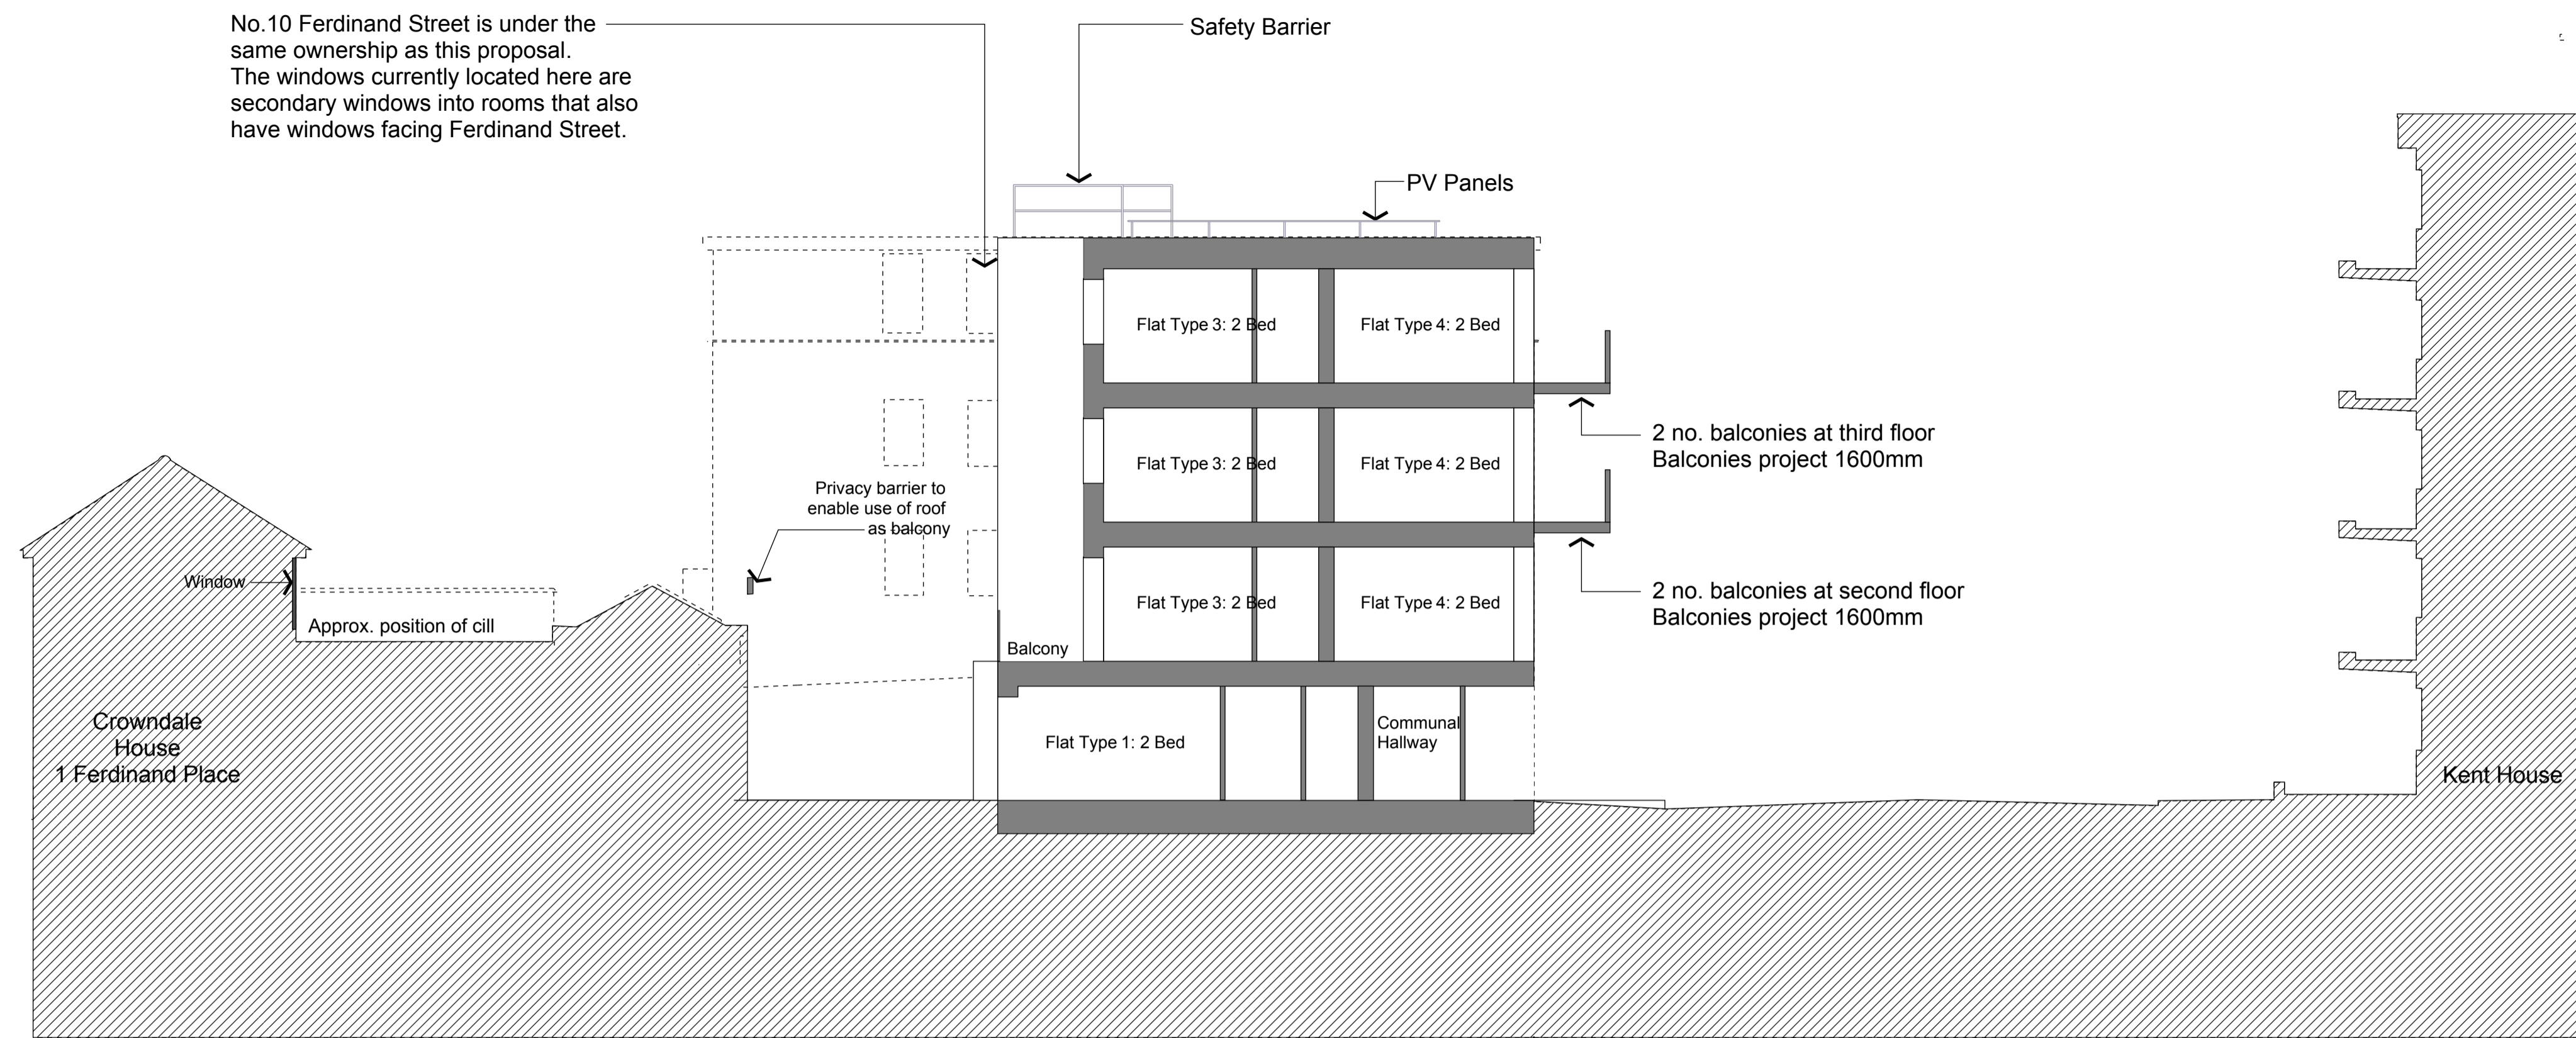

01

Section, north face of 10 Ferdinand Street in background
 Scale 1:200 @ A3

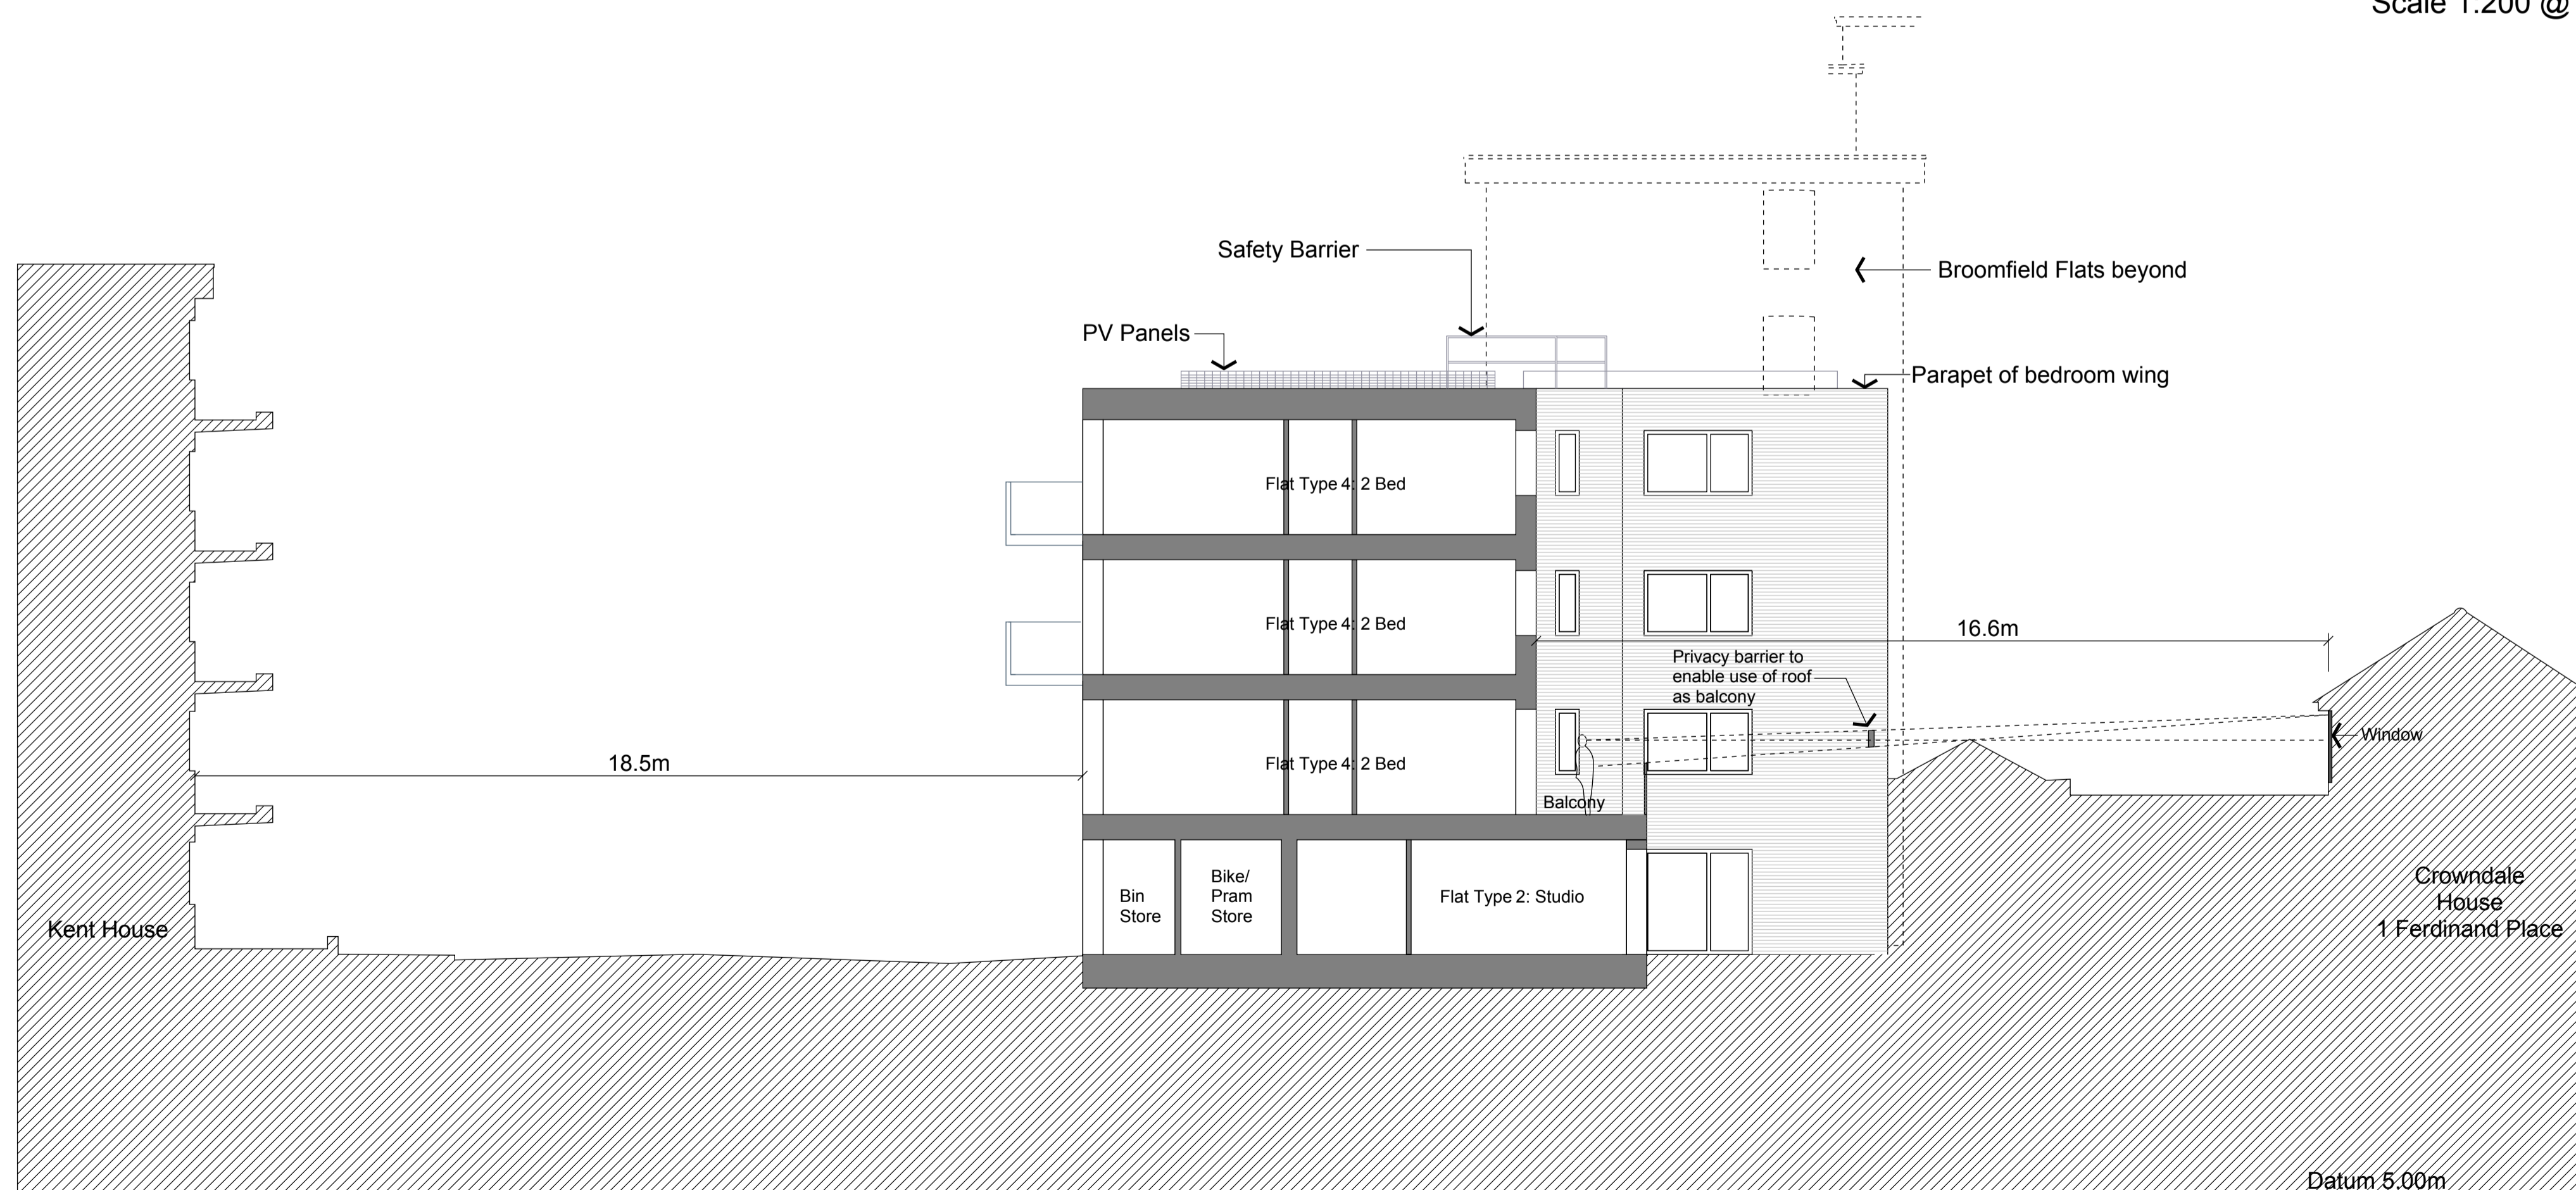

02

Section, south face of Broomfield in background
 Scale 1:200 @ A3

02	PV Panels added to roof	SH	18Dec13	DL
01	Issued for Town Planning	SH	25Nov13	DL
00	Issued for Pre-app	SH	03Oct13	DL
Mark	Revision	Drawn	Date	Checked

lees munday • architects

28 Westonfields
 Albury
 Guildford
 Surrey
 GU5 9AR
 01483 203285 / 07795 158754 / 07946 203056
 mail@leesmunday.com

Client's name
 Optic Realm

Job title
 Ferdinand Street

Drawing title
 Sections - Elevations
 Proposed

Scale
 1 : 75 @ A1, 1 : 150 @ A3



Drawn	Checked	Date
SH	DL	03Oct13

Job No	Drawing No	Rev
13-011	414-100	02

Status
 TP SUBMISSION