





LOCATION PLAN 1:1000 @ A3 - 1:500 @ A1

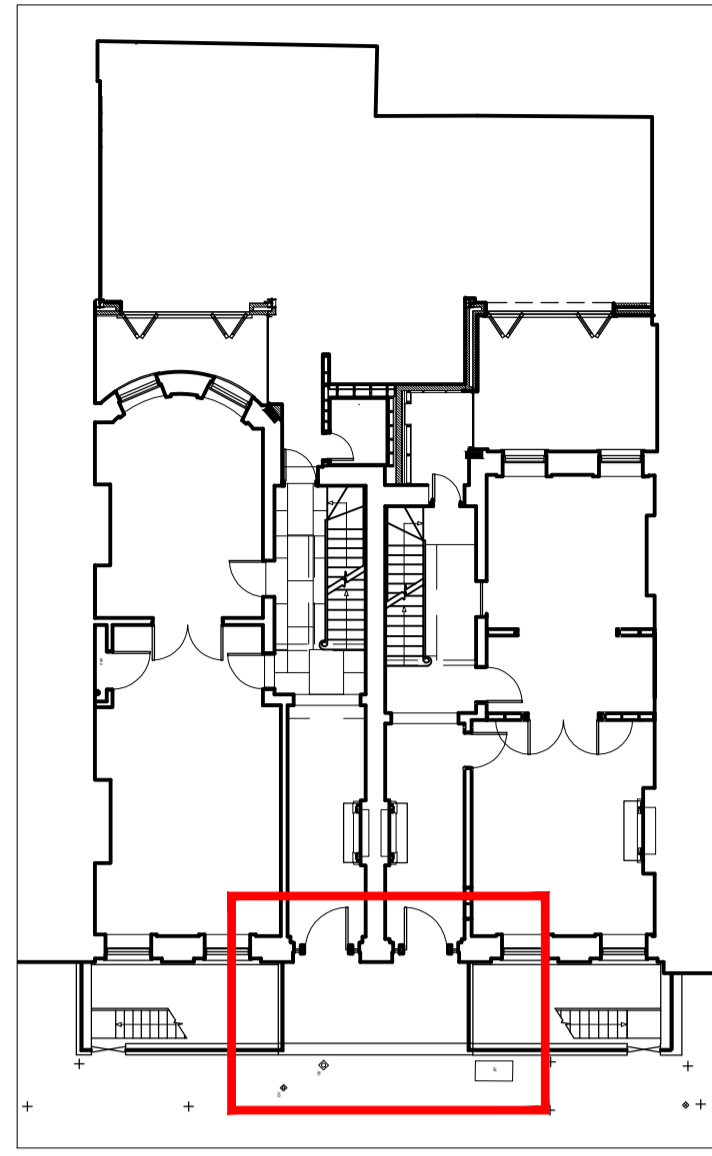

SITE PLAN 1:400 @ A3 - 1:200 @ A1

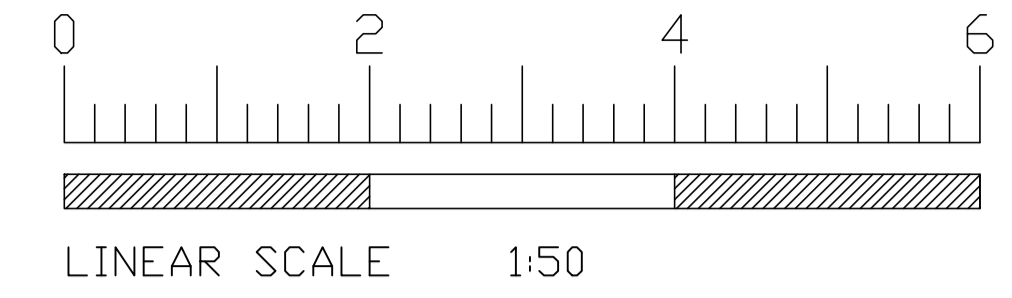


DO NOT SCALE

CONTRACTOR IS TO CHECK AND VERIFY ALL BUILDING AND SITE DIMENSIONS, LEVELS AND SEWER INVERT LEVELS AT CONNECTION POINTS BEFORE WORK STARTS
 THIS DRAWING IS TO BE READ AND CHECKED IN CONJUNCTION WITH ENGINEERS AND OTHER SPECIALIST DRAWINGS
 THE DRAWING AND THE WORKS DEPICTED ARE THE INTELLECTUAL PROPERTY OF INK ARCHITECTURE & DESIGN LIMITED AND MAY NOT BE REPRODUCED EXCEPT BY WRITTEN PERMISSION


NOTE



EXISTING FRONT A-A ELEVATION 1:100 @ A3 - 1:50 @ A1

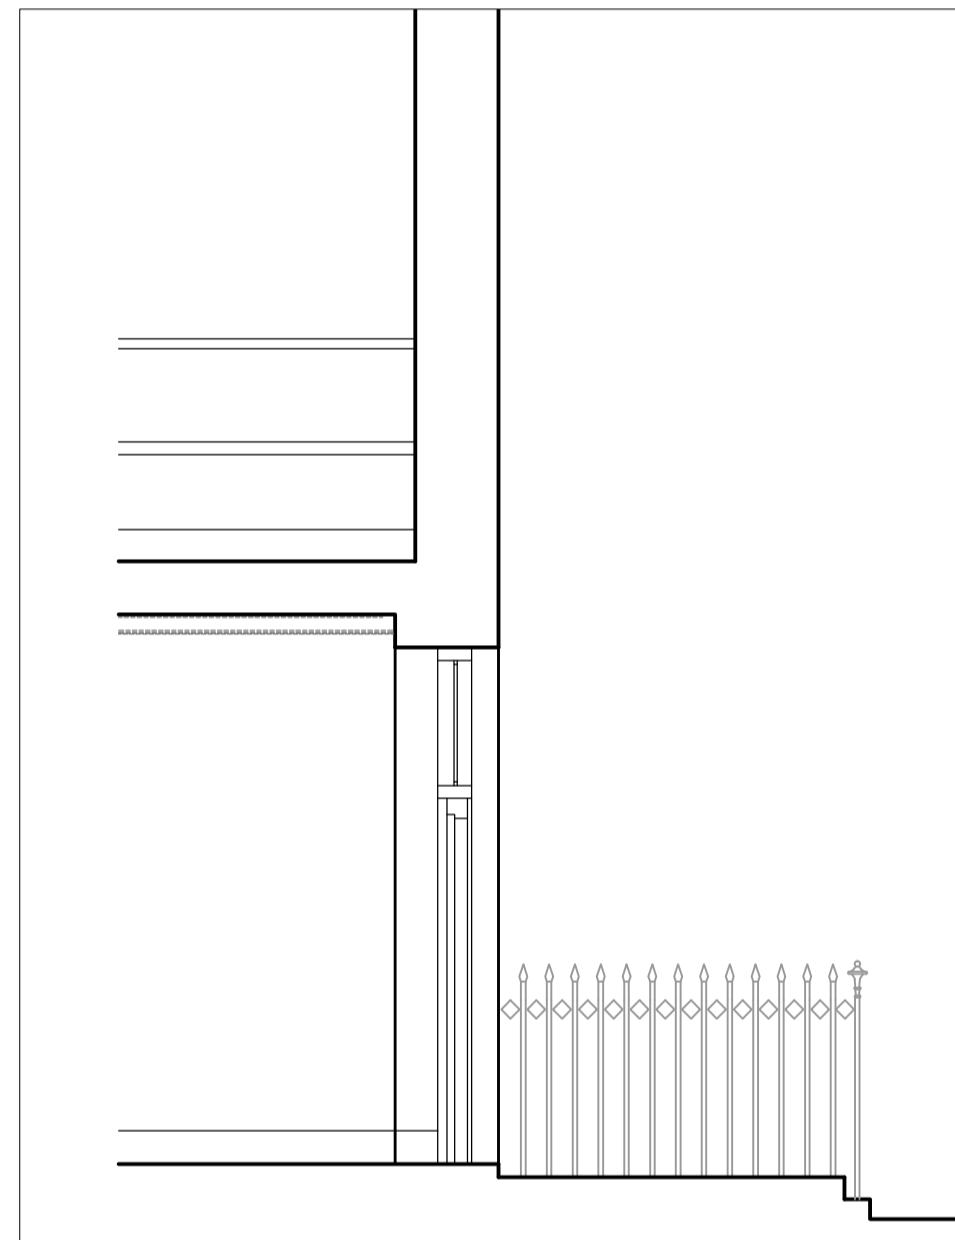

EXISTING B-B FRONT ELEVATION 1:100 @ A3 - 1:50 @ A1

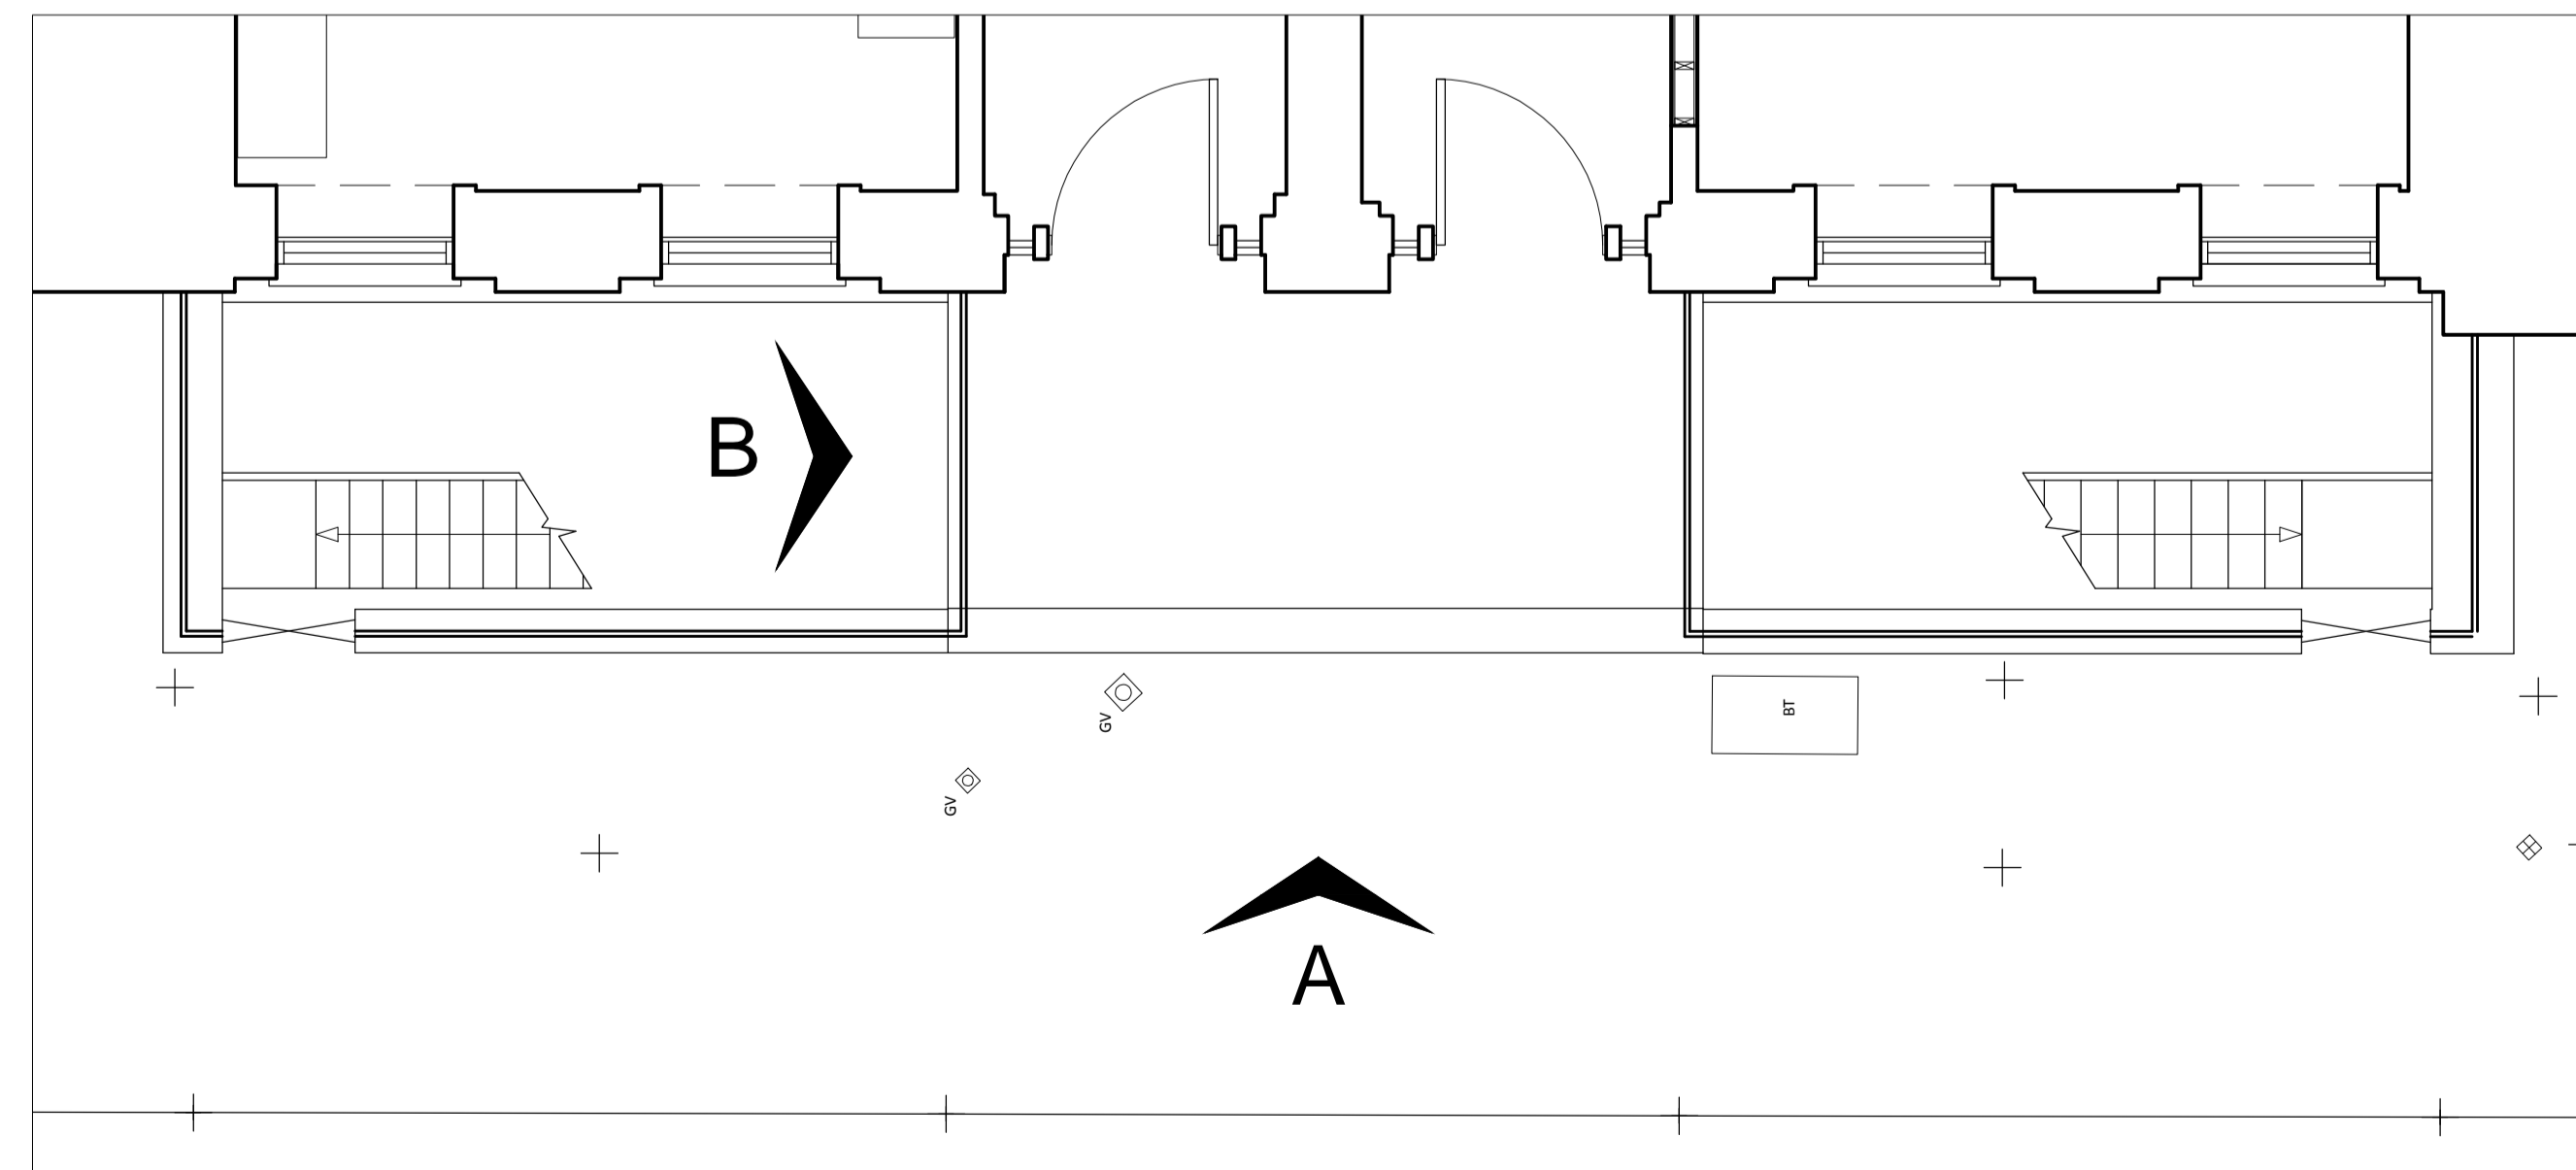

EXISTING PLAN OF ENTRANCE 1:100 @ A3 - 1:50 @ A1

REV	DATE	DESCRIPTION

UNIT 4, 101 UNION STREET LONDON, SE1 0LQ www.inkbespoke.com project@inkbespoke.com		
PROJECT 34 35 FITZROY SQUARE		
DRAWING TITLE EXISTING PLAN & ELEVATIONS		
DRAWING NUMBER 3435_102_P1_100	REVISION --	ISSUE DATE 2014-10-27
SCALE 1:100@A3	PROJECT STATUS P1	DRAWN BY MC CHECKED BY MC