


Unit 1 - Hatched Area

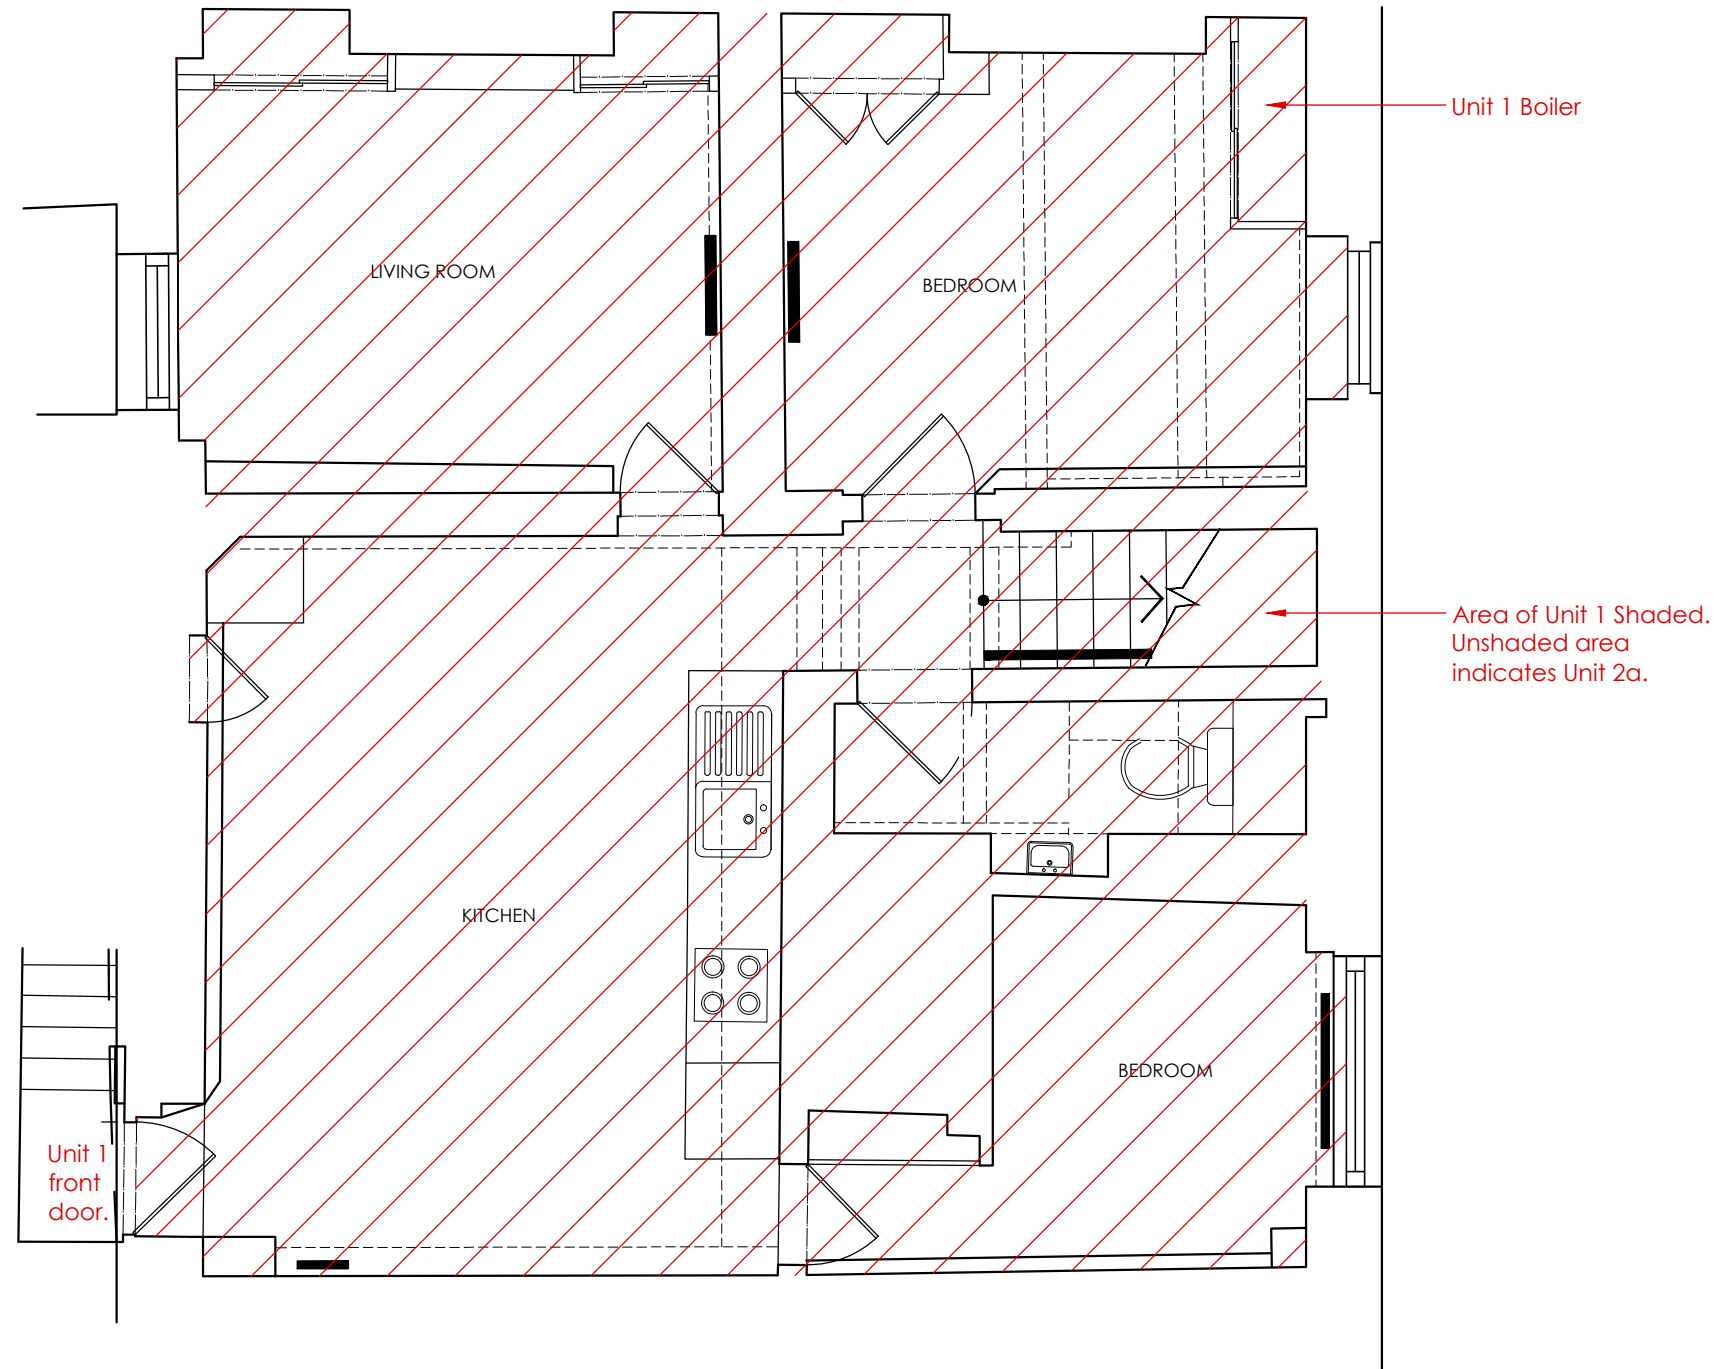

A3 Sheet Size

NOTES

1. All dimensions and levels are to be checked on site by the Main Contractor before work commences. The Architect is to be informed immediately of any discrepancies.
2. Do not scale this drawing, use written dimensions only.
3. Larger scale drawings are to be used over smaller scale drawings.
4. All dimensions are in millimetres unless otherwise stated.
5. If in doubt ask.

© Copyright of Hill Mitchell Berry Architects.

Rev	Date	Notes



Status **Planning**

Project	24 Betterton Street London WC2H 09BU		
Client			

Title	Existing Unit 1 Lower Ground Floor		
Scale	1:50	Drawn by	WNB
Date	30/09/14		

Drawing Number	1435-P06	Revision	.
----------------	----------	----------	---

HILL MITCHELL BERRY
ARCHITECTS
THE STUDIO · 9 STRATFORD ROAD · LONDON · W8 6RF
TEL 020 7938 4358 · FAX 020 7376 1242
EMAIL studio@hmb-architects.co.uk

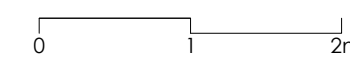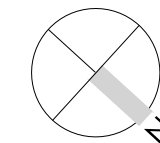

Unit 1 - Hatched Area
Unit 2a

A3 Sheet Size

NOTES

1. All dimensions and levels are to be checked on site by the Main Contractor before work commences. The Architect is to be informed immediately of any discrepancies.
2. Do not scale this drawing, use written dimensions only.
3. Larger scale drawings are to be used over smaller scale drawings.
4. All dimensions are in millimetres unless otherwise stated.
5. If in doubt ask.

© Copyright of Hill Mitchell Berry Architects.

Rev	Date	Notes

Status **Planning**

Project 24 Betterton Street
London
WC2H 09BU

Client




Title Existing
Unit 2a
Ground Floor


Scale	1:50	Drawn by	WNB
Date	30/09/14		

Drawing Number	1435-P07	Revision	.
----------------	----------	----------	---

HILL MITCHELL BERRY
ARCHITECTS

THE STUDIO · 9 STRATFORD ROAD · LONDON · W8 6RF
TEL 020 7938 4358 · FAX 020 7376 1242
EMAIL studio@hmb-architects.co.uk

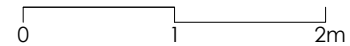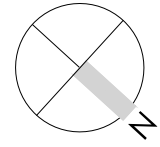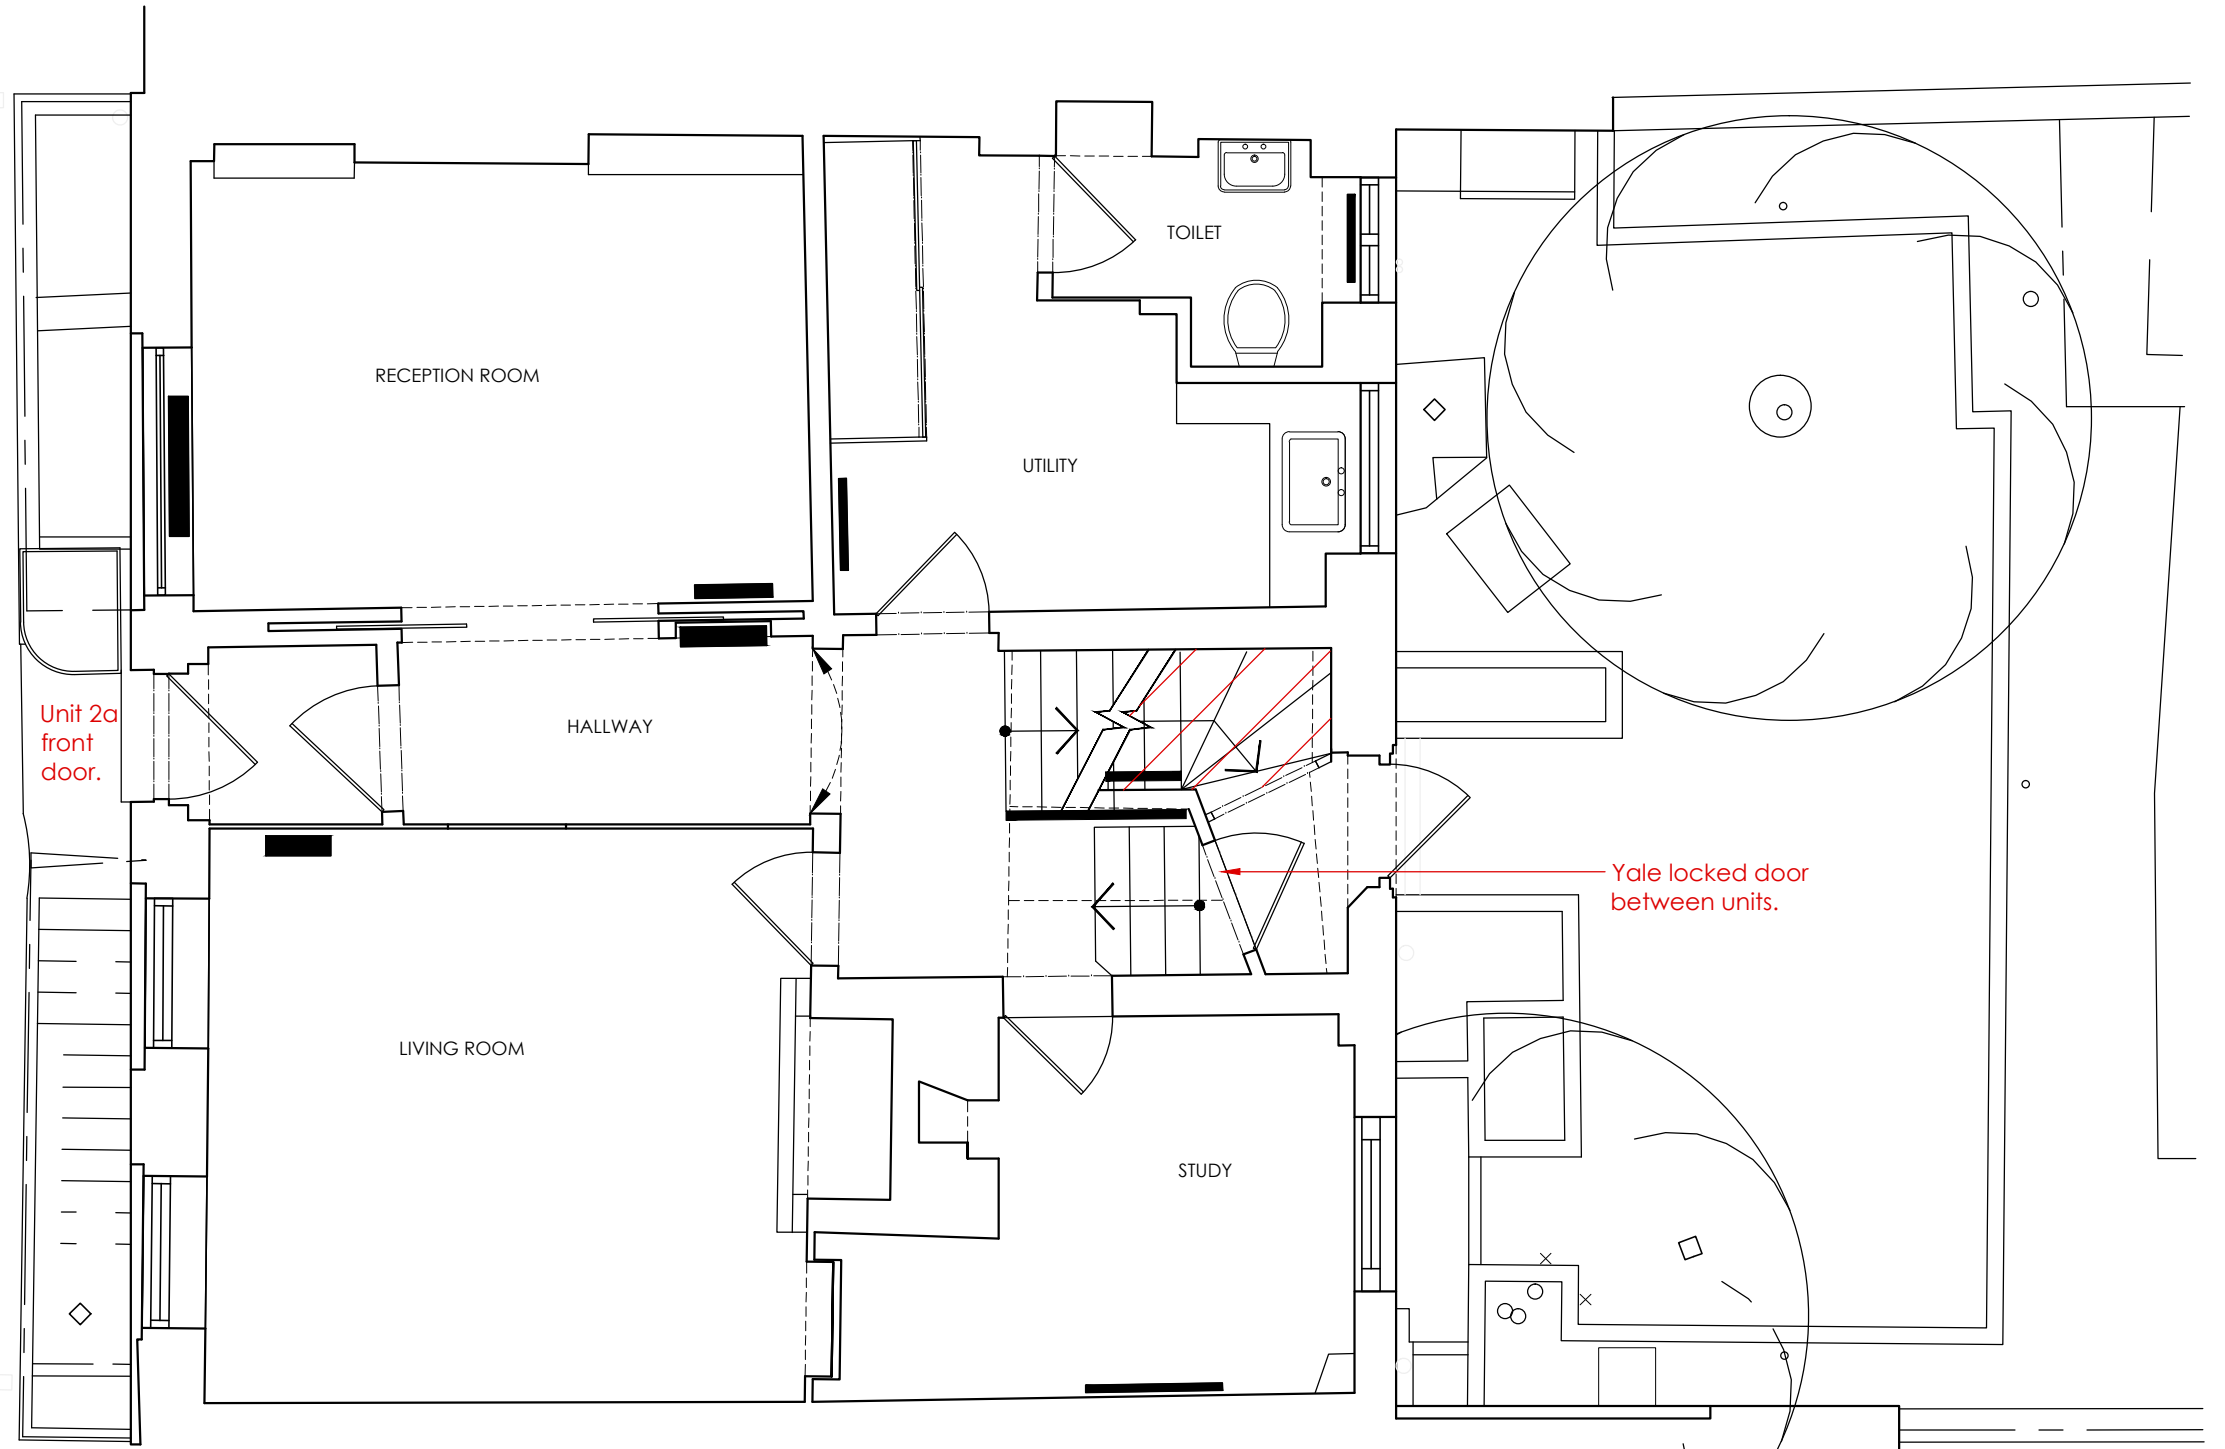

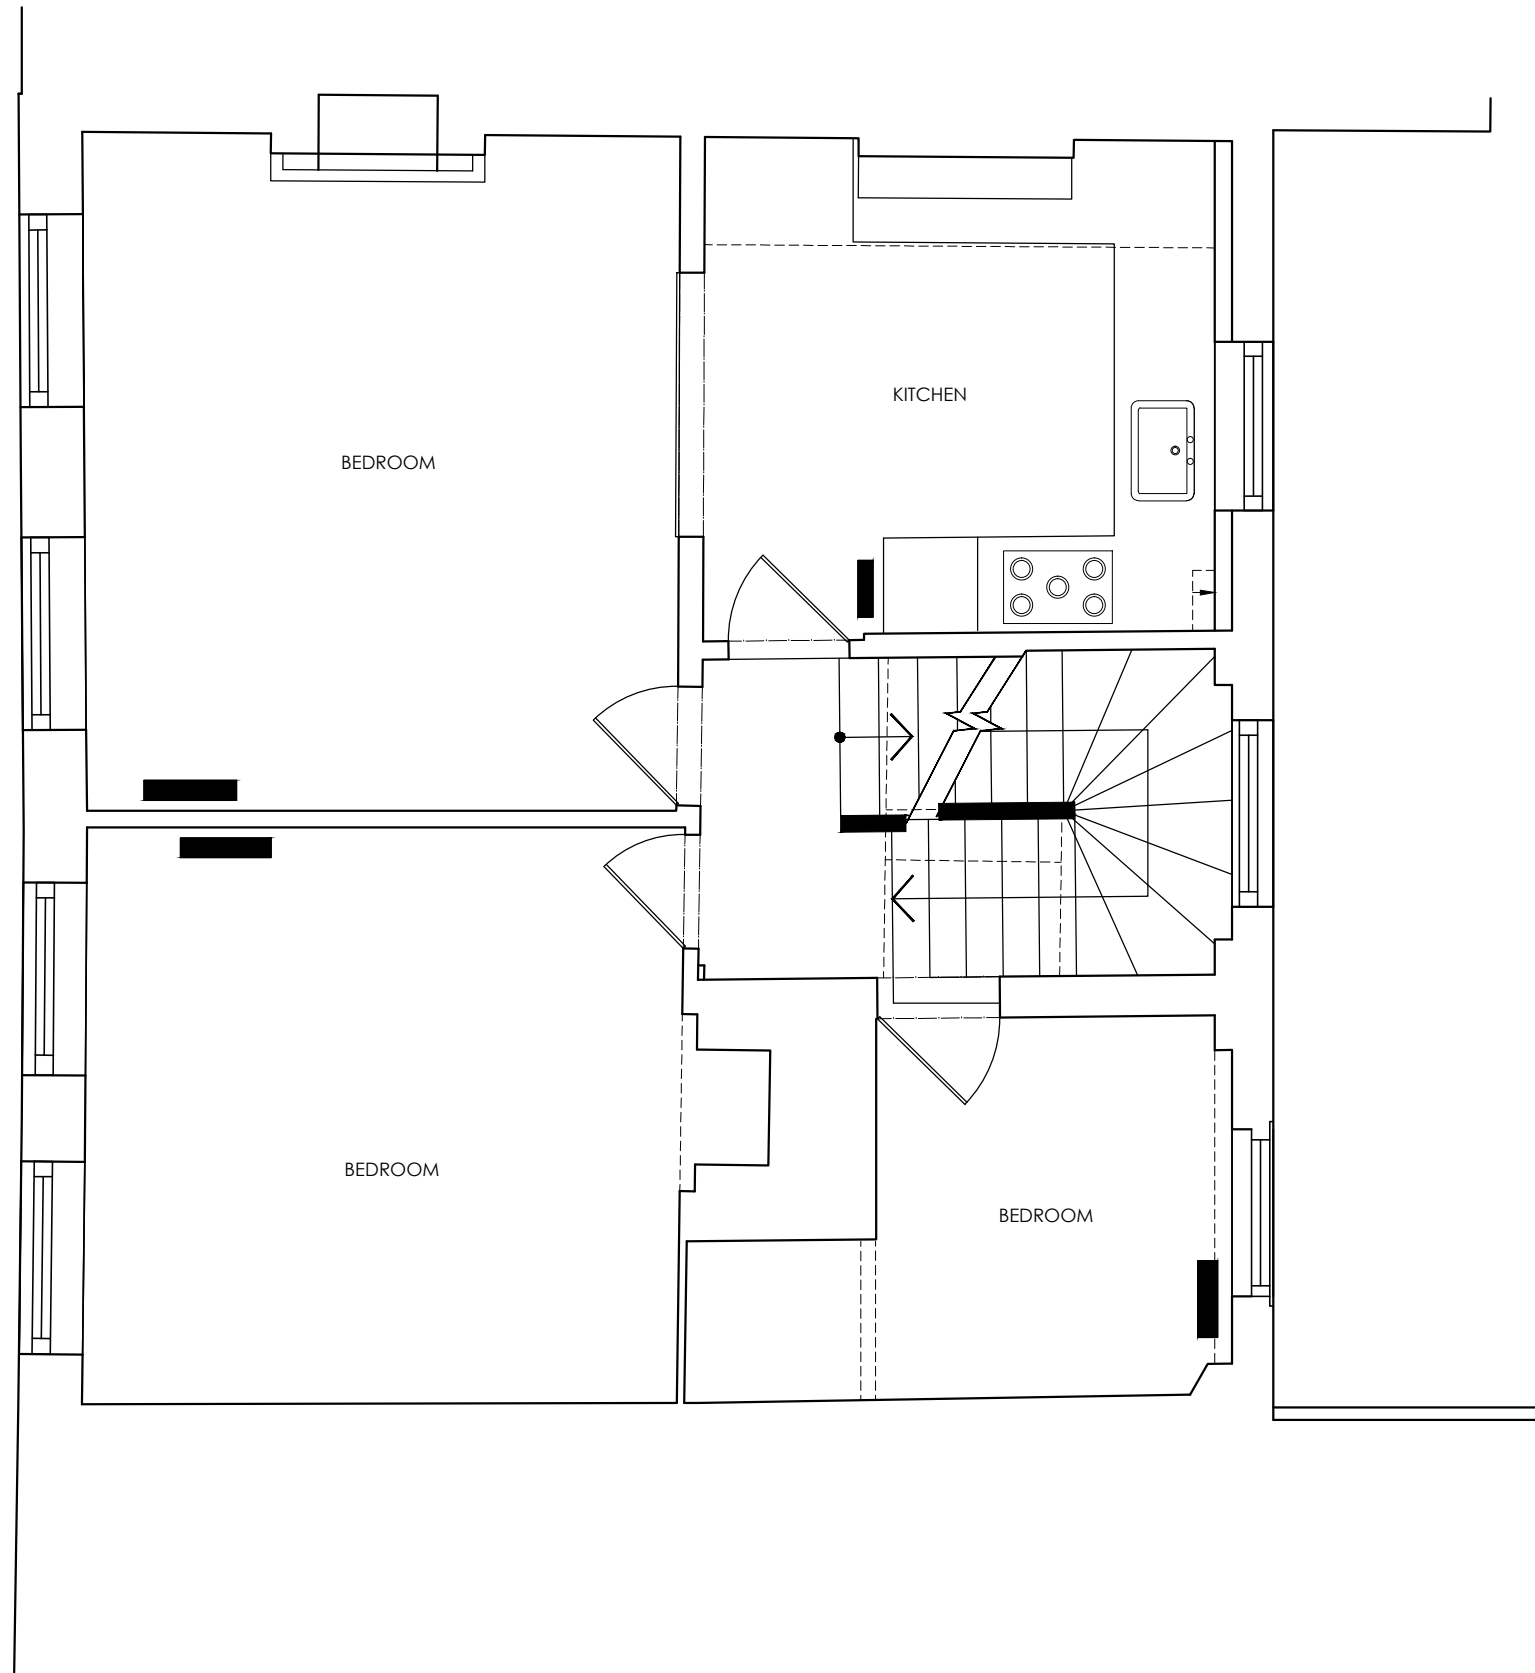

A3 Sheet Size

NOTES

1. All dimensions and levels are to be checked on site by the Main Contractor before work commences. The Architect is to be informed immediately of any discrepancies.
2. Do not scale this drawing, use written dimensions only.
3. Larger scale drawings are to be used over smaller scale drawings.
4. All dimensions are in millimetres unless otherwise stated.
5. If in doubt ask.

© Copyright of Hill Mitchell Berry Architects.

Rev	Date	Notes

Status	Planning
--------	-----------------

Project	24 Betterton Street London WC2H 09BU
Client	



Title	Existing Unit 2a First Floor
-------	--


Scale	1:50	Drawn by	WNB
Date	30/09/14		

Drawing Number	1435-P08	Revision	.
----------------	----------	----------	---

HILL MITCHELL BERRY
ARCHITECTS

THE STUDIO · 9 STRATFORD ROAD · LONDON · W8 6RF
TEL 020 7938 4358 · FAX 020 7376 1242
EMAIL studio@hmb-architects.co.uk

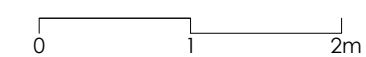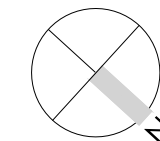

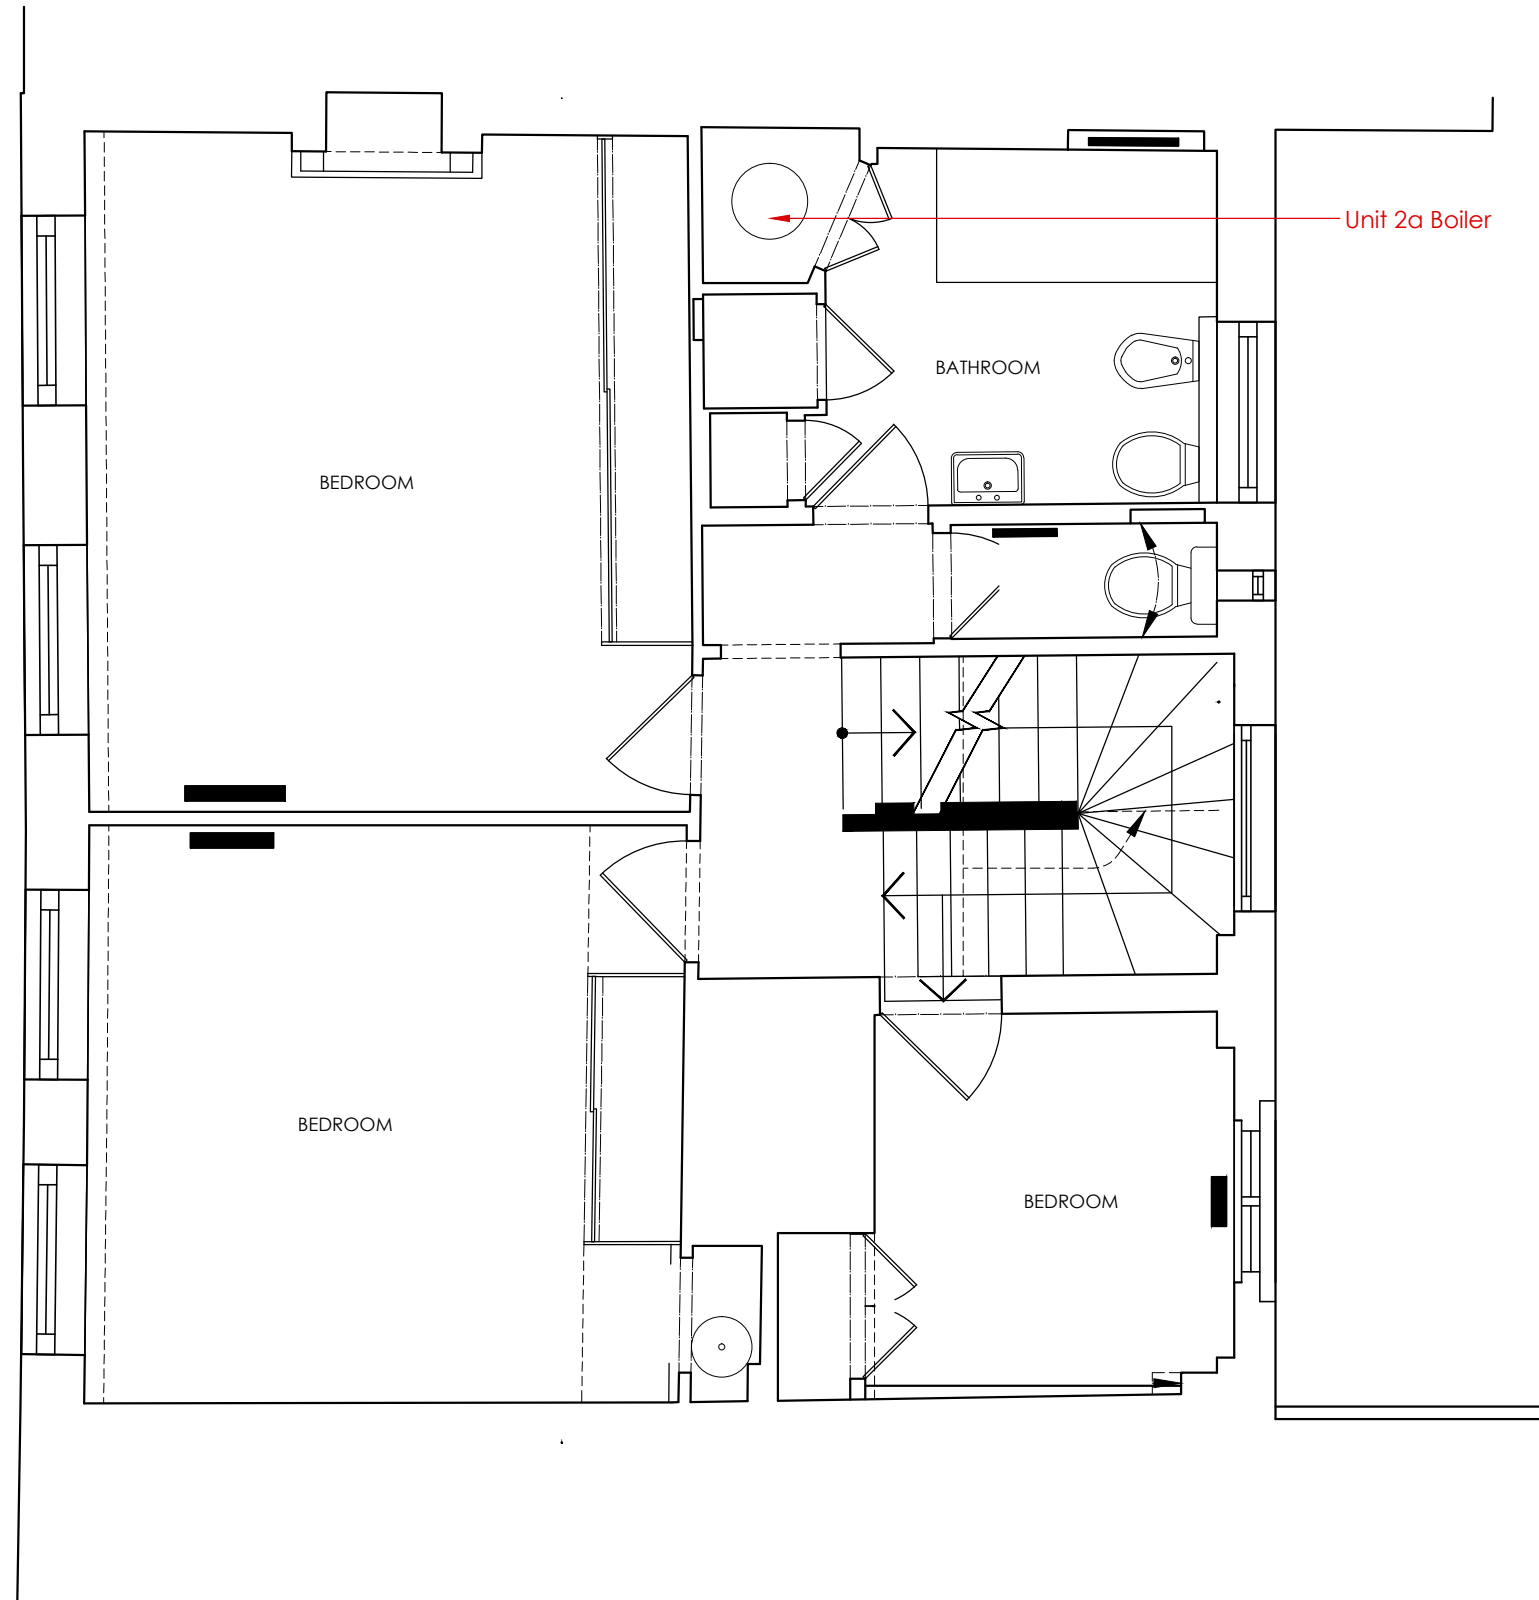

Unit 2a Boiler

A3 Sheet Size

NOTES

1. All dimensions and levels are to be checked on site by the Main Contractor before work commences. The Architect is to be informed immediately of any discrepancies.
2. Do not scale this drawing, use written dimensions only.
3. Larger scale drawings are to be used over smaller scale drawings.
4. All dimensions are in millimetres unless otherwise stated.
5. If in doubt ask.

© Copyright of Hill Mitchell Berry Architects.

Rev	Date	Notes

Status
Planning

Project	24 Betterton Street London WC2H 09BU		
Client			



Title	Existing Unit 2a Second Floor		
-------	---	--	--


Scale	1:50	Drawn by	WNB
Date	30/09/14		

Drawing Number	1435-P09	Revision	.
----------------	----------	----------	---

HILL MITCHELL BERRY
ARCHITECTS

THE STUDIO · 9 STRATFORD ROAD · LONDON · W8 6RF
TEL 020 7938 4358 · FAX 020 7376 1242
EMAIL studio@hmb-architects.co.uk

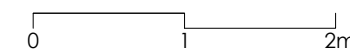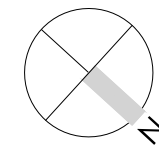

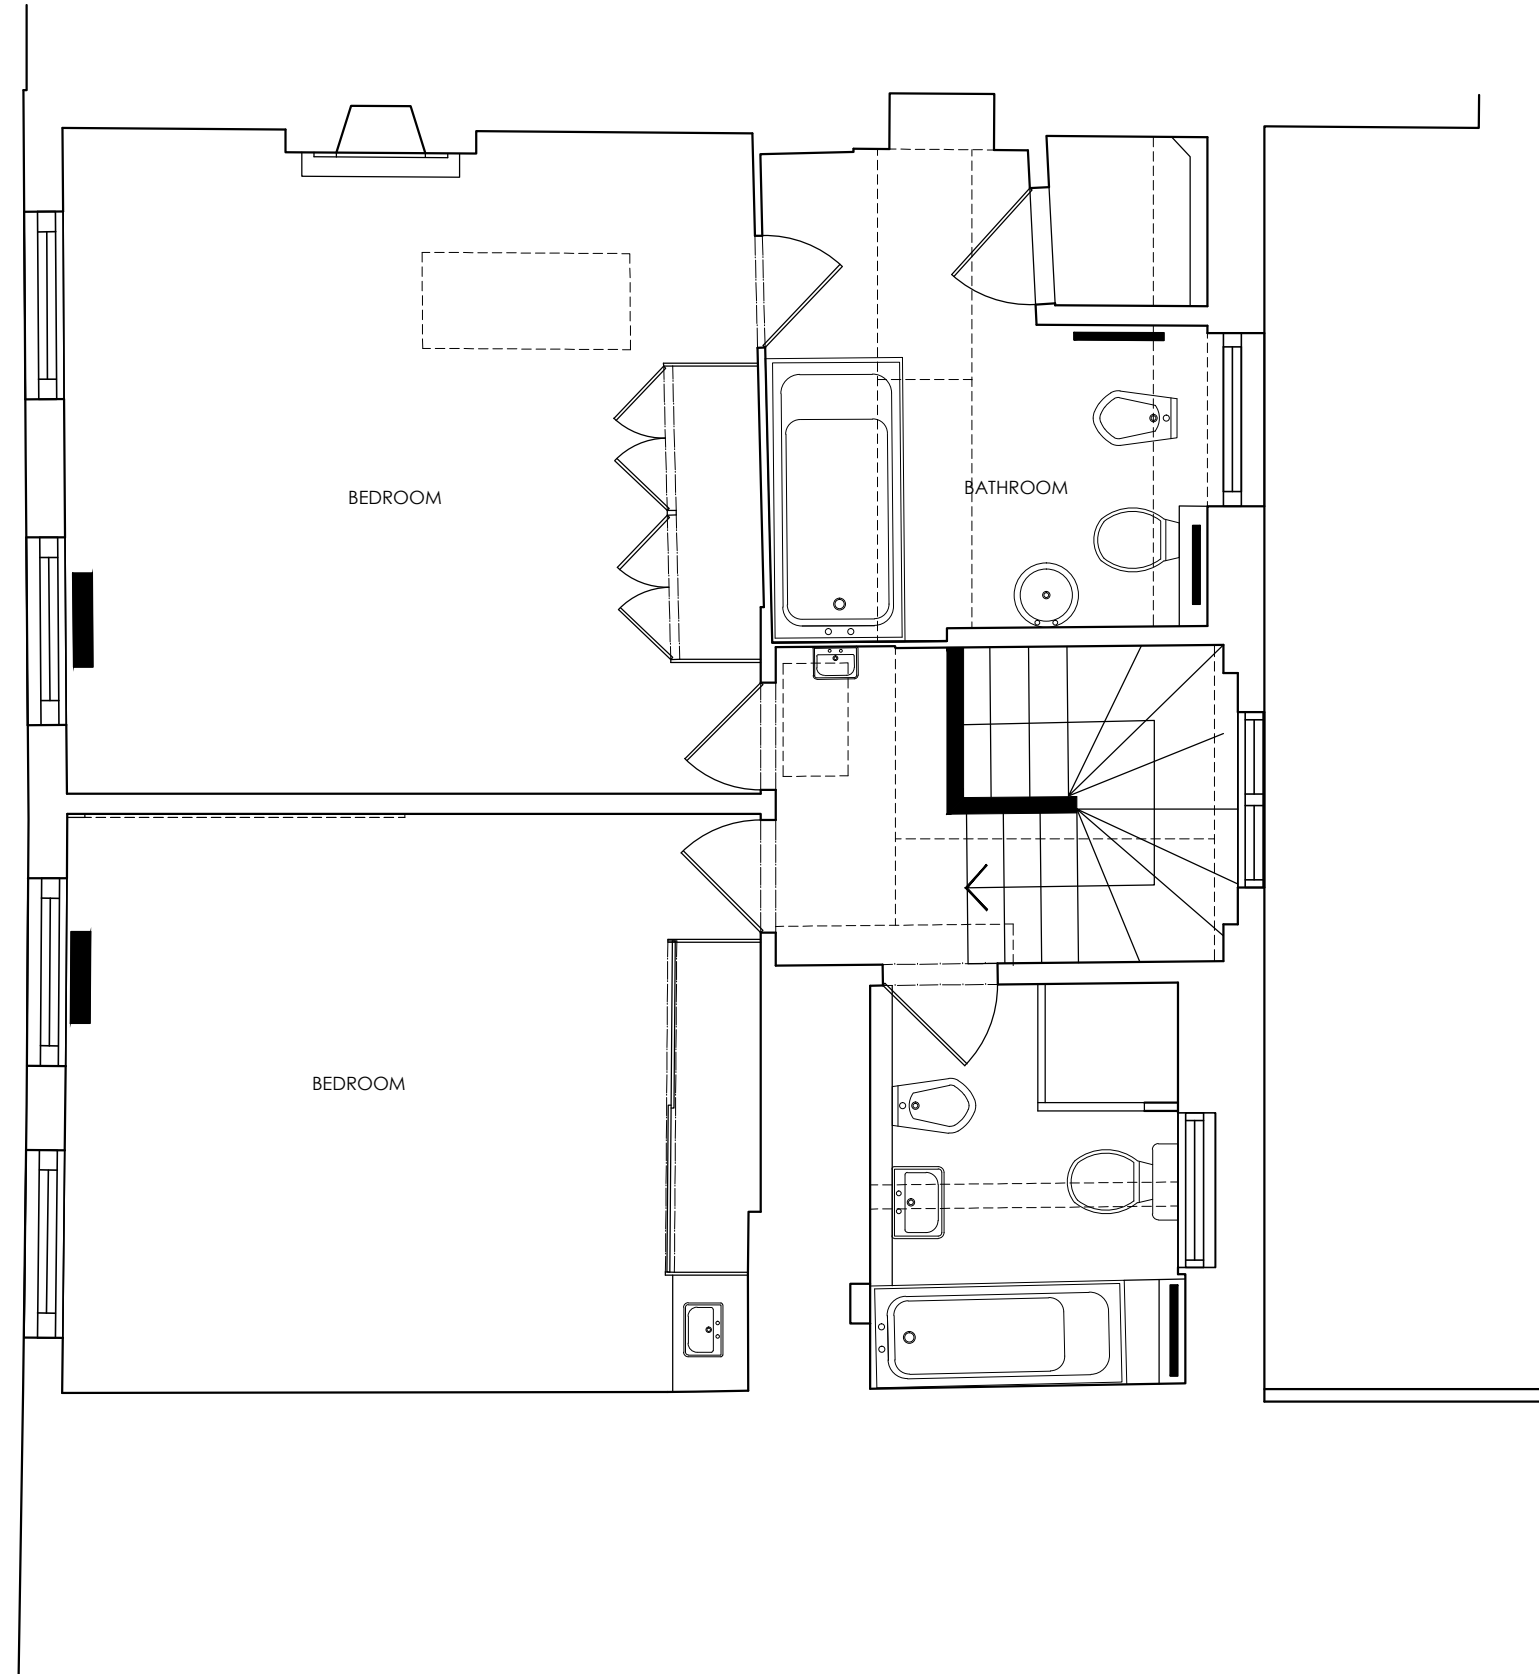

A3 Sheet Size

NOTES

1. All dimensions and levels are to be checked on site by the Main Contractor before work commences. The Architect is to be informed immediately of any discrepancies.
2. Do not scale this drawing, use written dimensions only.
3. Larger scale drawings are to be used over smaller scale drawings.
4. All dimensions are in millimetres unless otherwise stated.
5. If in doubt ask.

© Copyright of Hill Mitchell Berry Architects.

Rev	Date	Notes

Status	Planning
--------	-----------------

Project	24 Betterton Street London WC2H 09BU		
Client			



Title	Existing Unit 2a Third Floor		
-------	--	--	--

Scale	1:50	Drawn by	WNB
Date	30/09/14		

Drawing Number	1435-P10	Revision	.
----------------	----------	----------	---

HILL MITCHELL BERRY
ARCHITECTS

THE STUDIO · 9 STRATFORD ROAD · LONDON · W8 6RF
TEL 020 7938 4358 · FAX 020 7376 1242
EMAIL studio@hmb-architects.co.uk

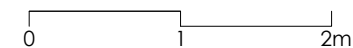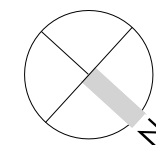

NOTES

1. All dimensions and levels are to be checked on site by the Main Contractor before work commences. The Architect is to be informed immediately of any discrepancies.
2. Do not scale this drawing, use written dimensions only.
3. Larger scale drawings are to be used over smaller scale drawings.
4. All dimensions are in millimetres unless otherwise stated.
5. If in doubt ask.

© Copyright of Hill Mitchell Berry Architects.

Rev	Date	Notes

Status	Planning
--------	----------

Project	24 Betterton Street London WC2H 09BU
Client	-

Title	Existing Plans
-------	----------------


Scale	1:50 @ A1	Drawn by	WNB
Date	09.09.13		

Drawing Number	1435-P05	Revision	.
----------------	----------	----------	---


HILL MITCHELL BERRY
ARCHITECTS

THE STUDIO - 9 STRATFORD ROAD - LONDON - W8 6RF
TEL 020 7938 4358 - FAX 020 7376 1242
EMAIL studio@hmb-architects.co.uk


FORMERLY - EDWARD HILL PARTNERSHIP -

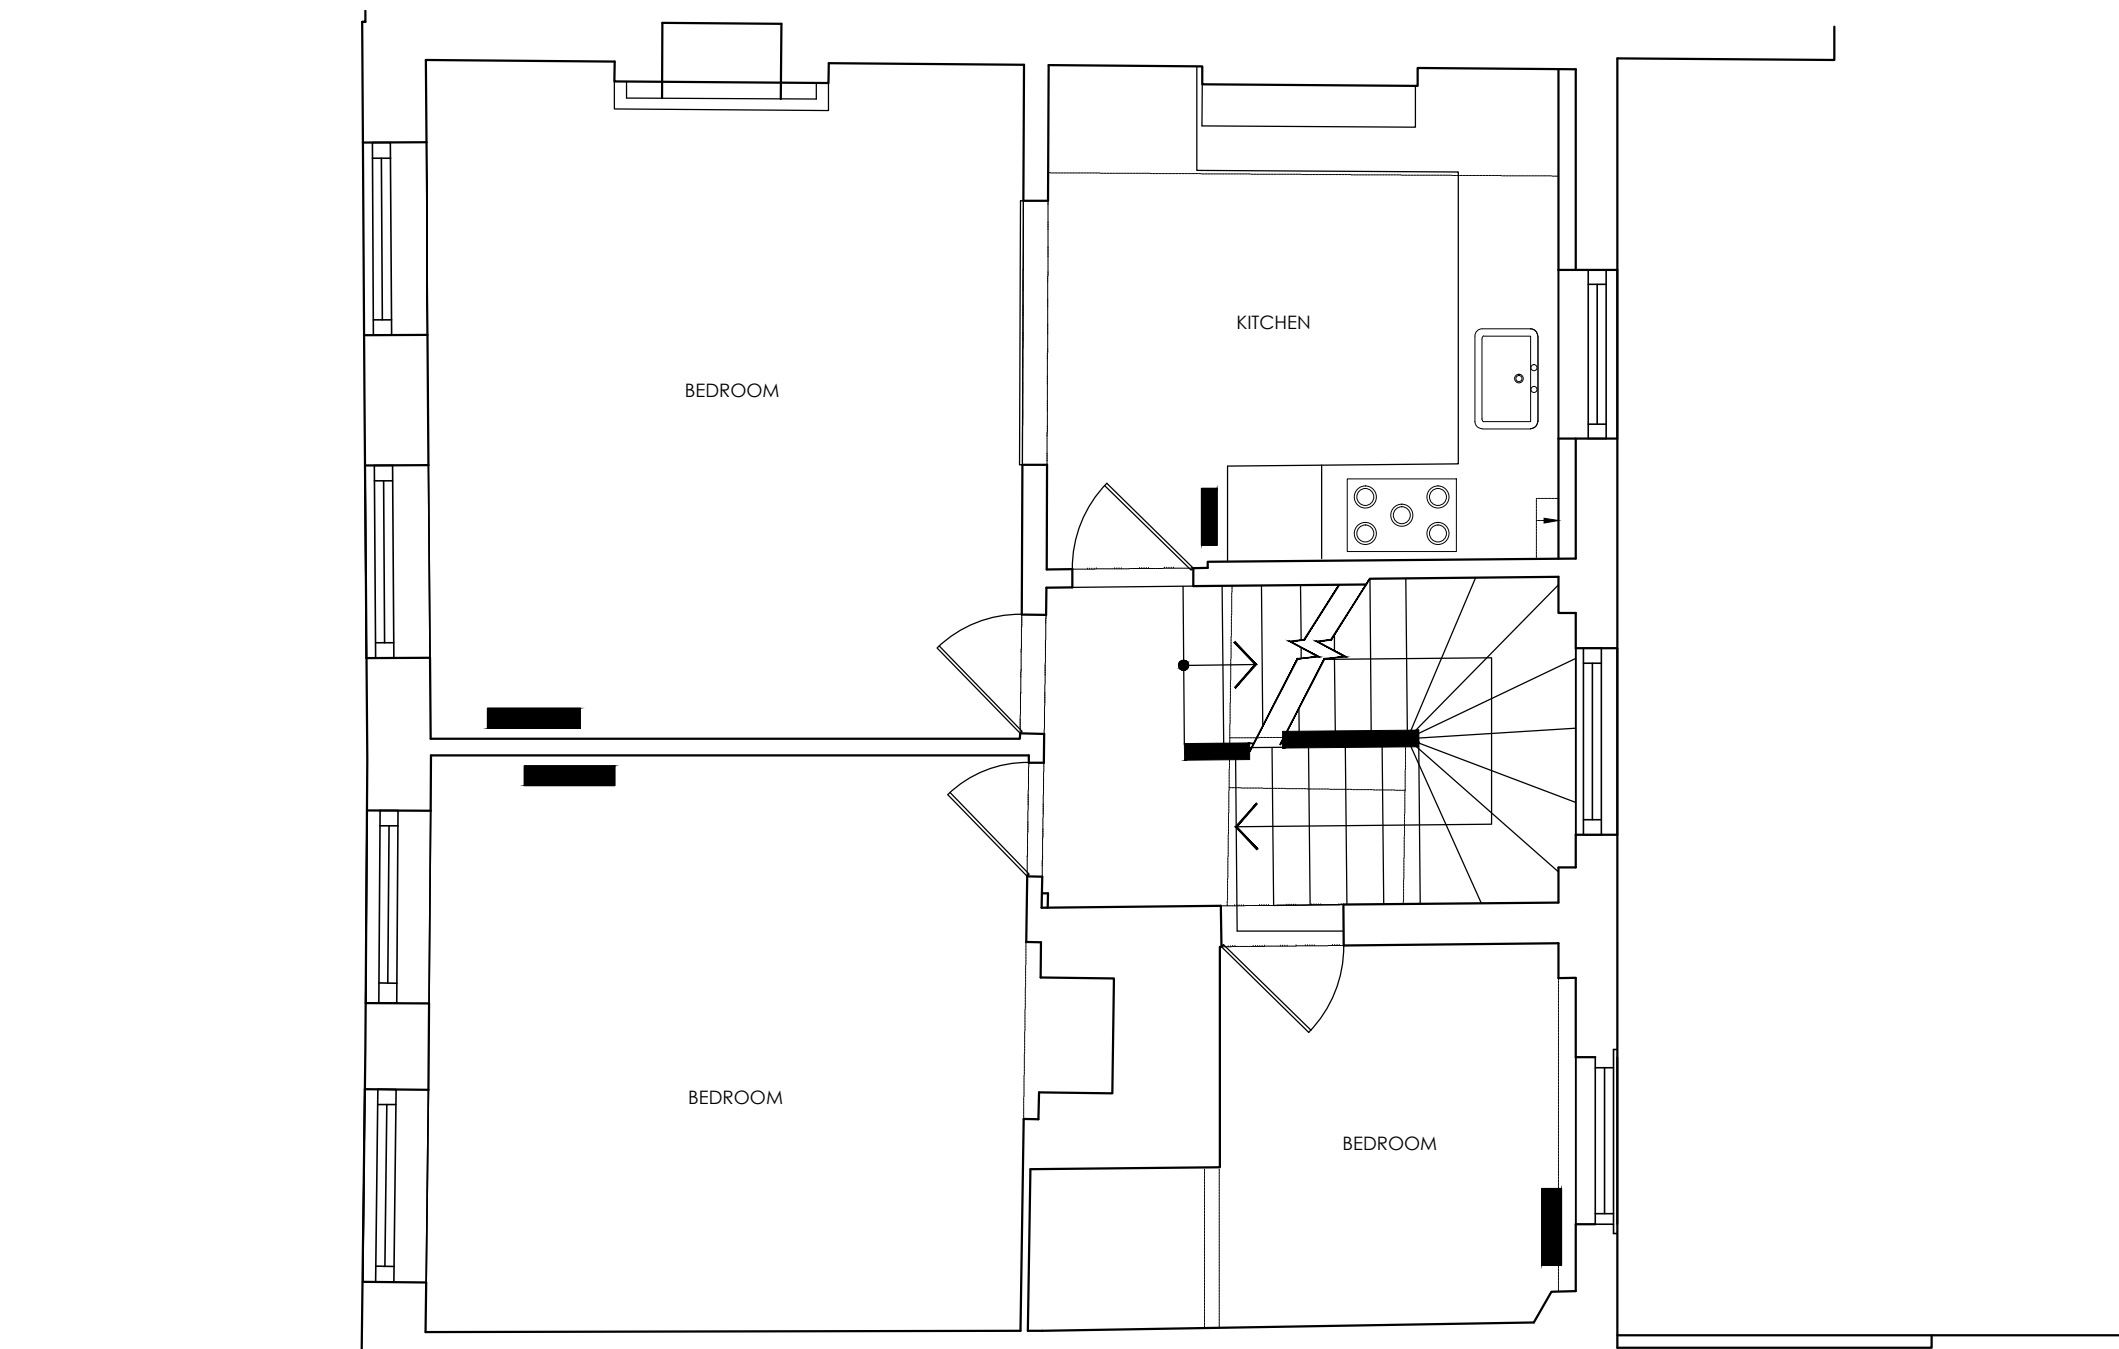


First Floor Plan

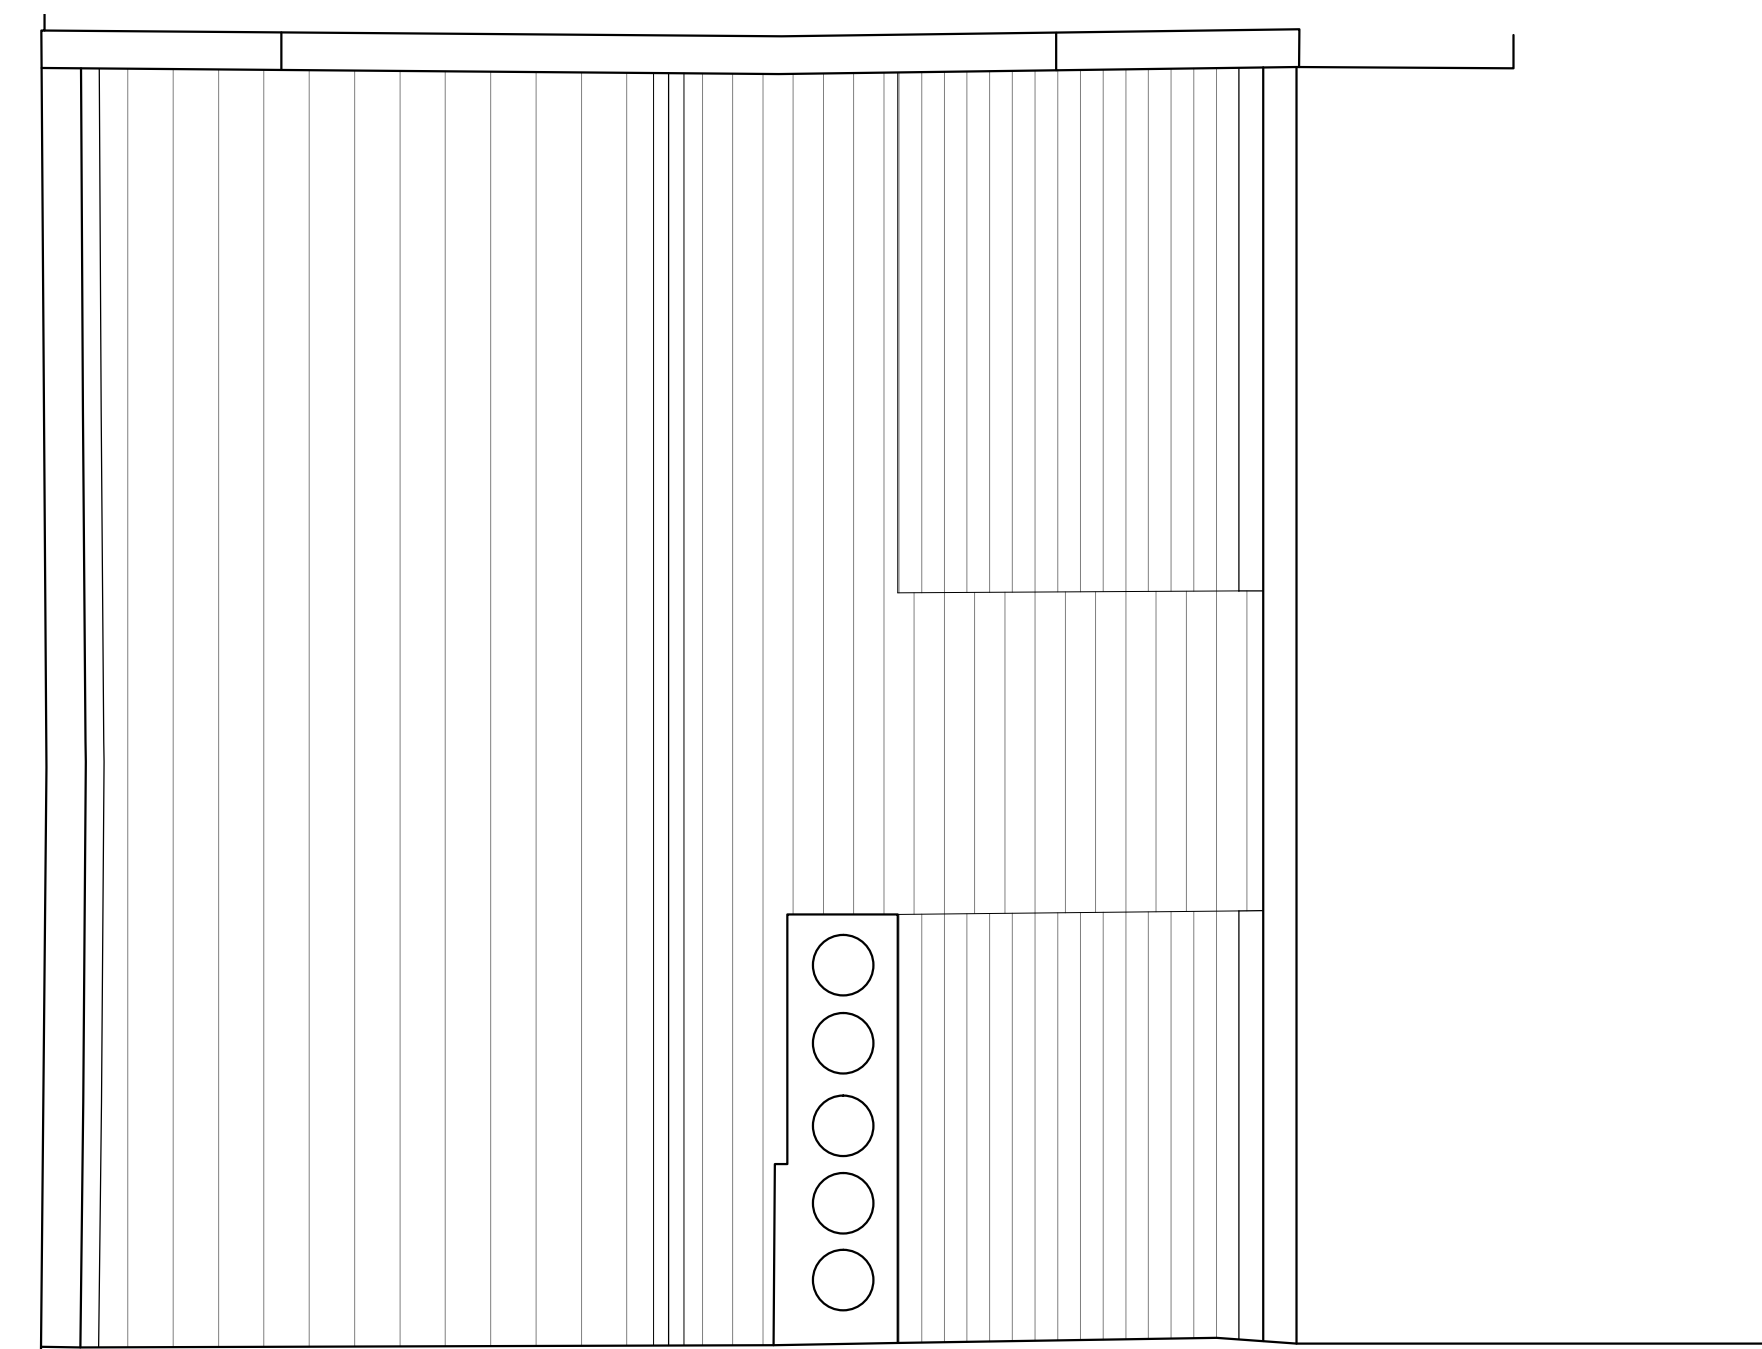

Roof Plan

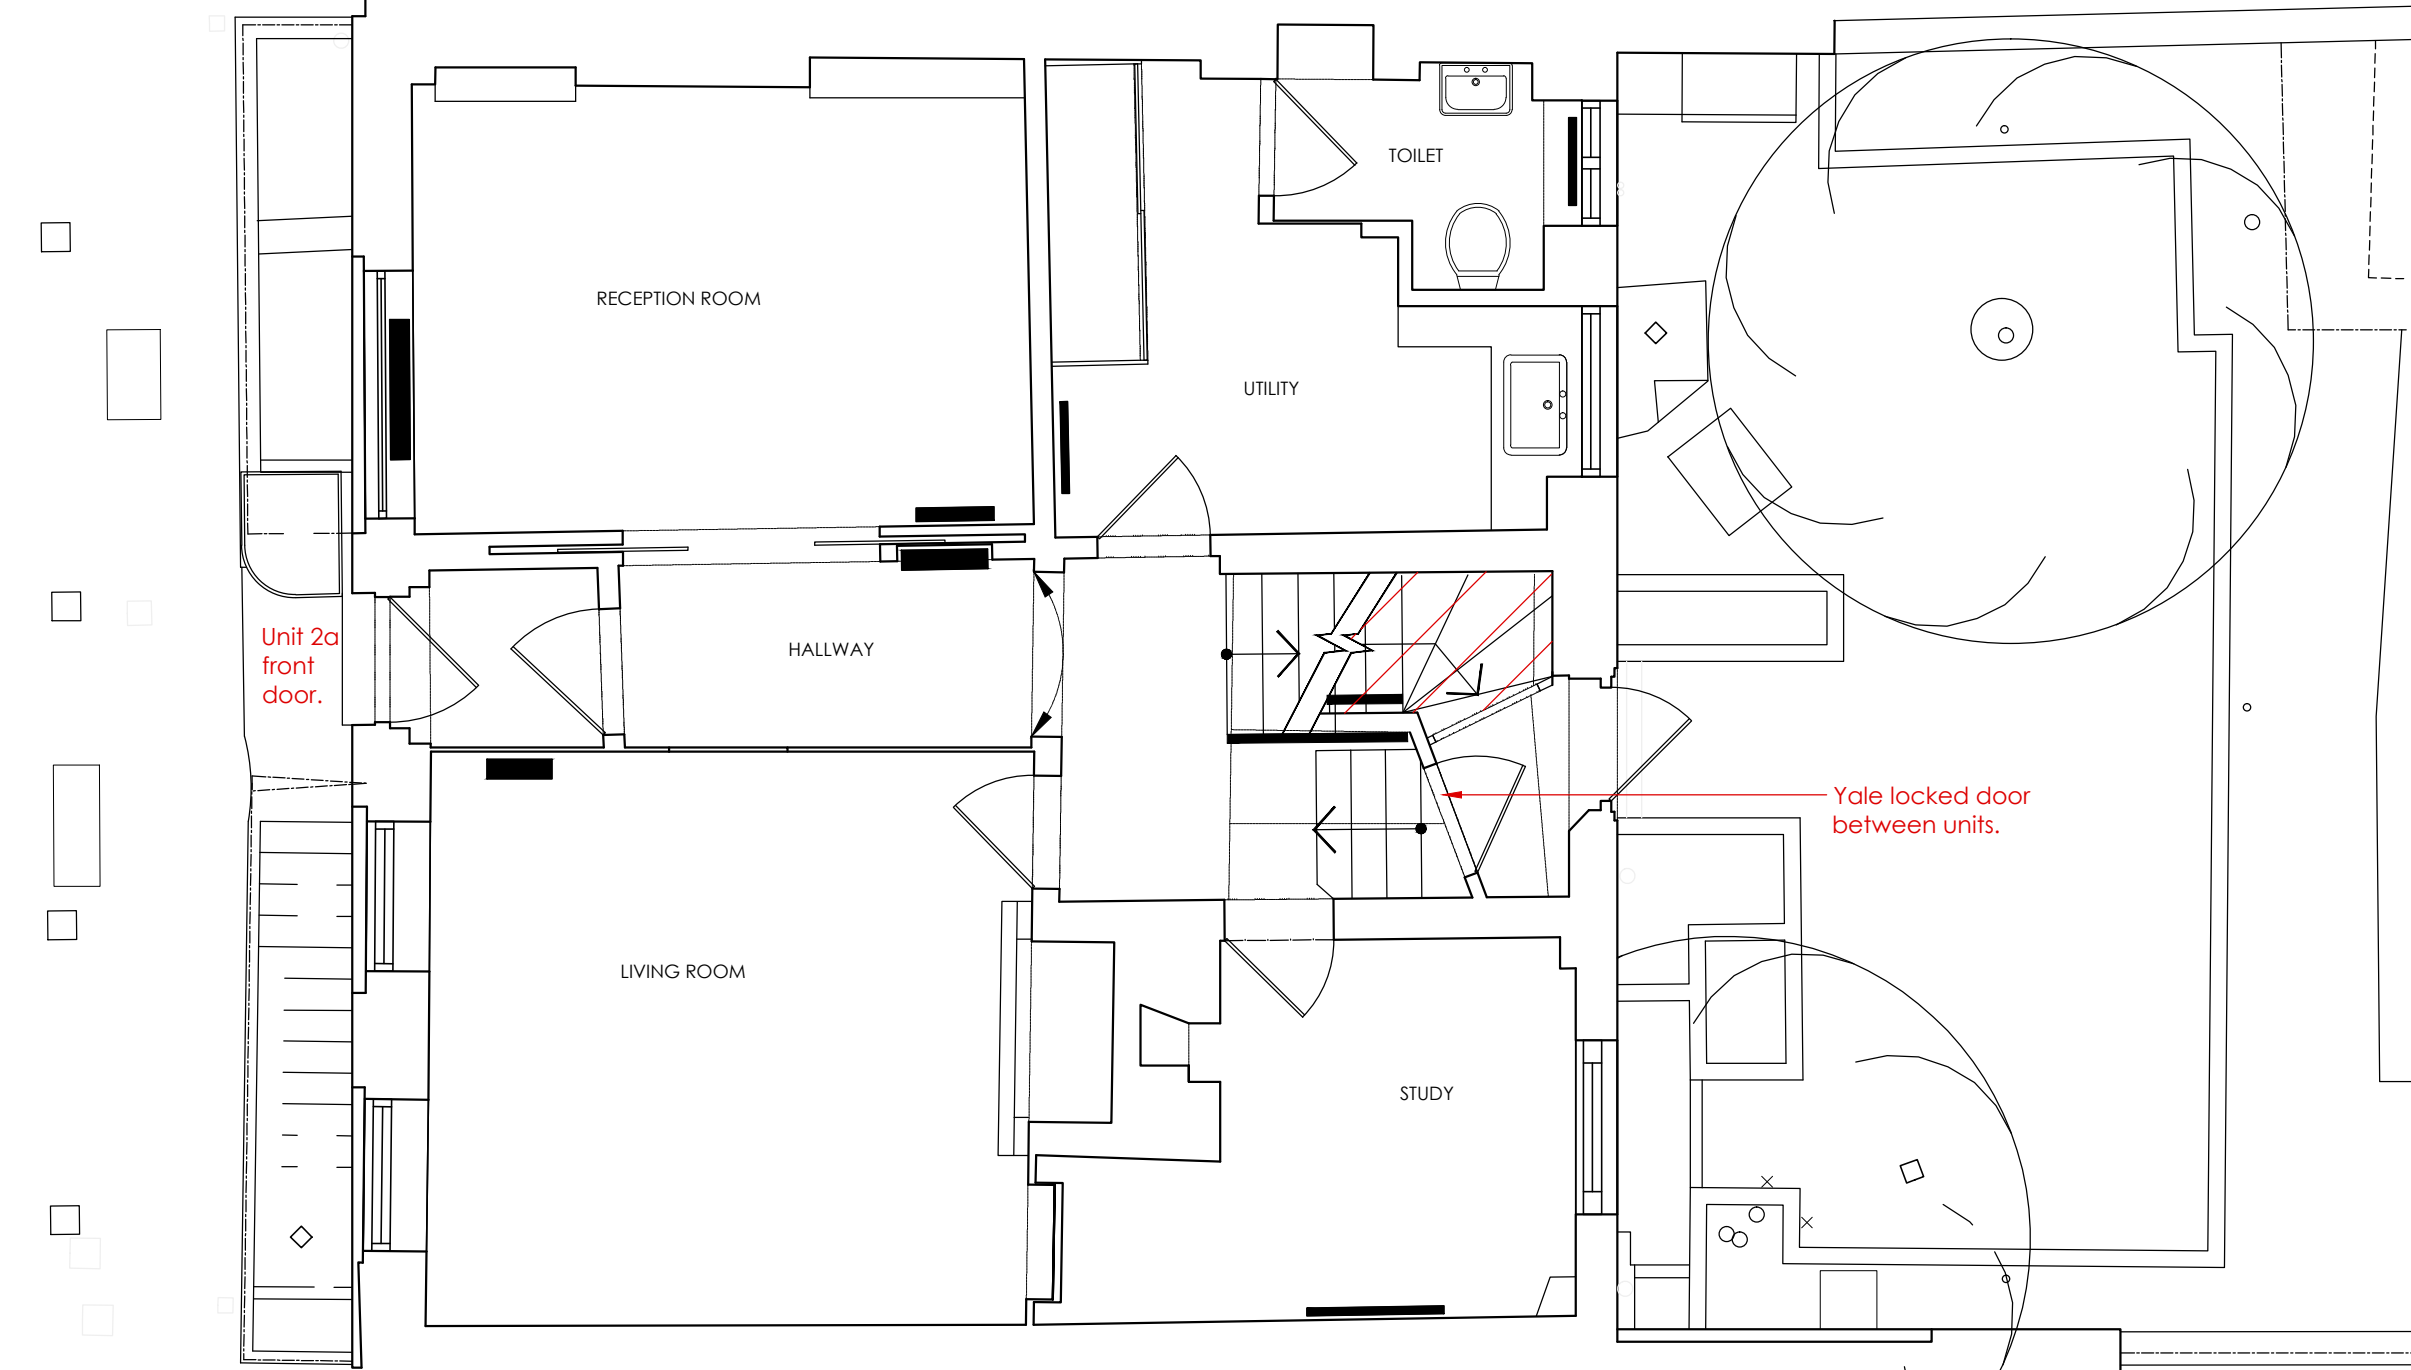


Ground Floor Plan

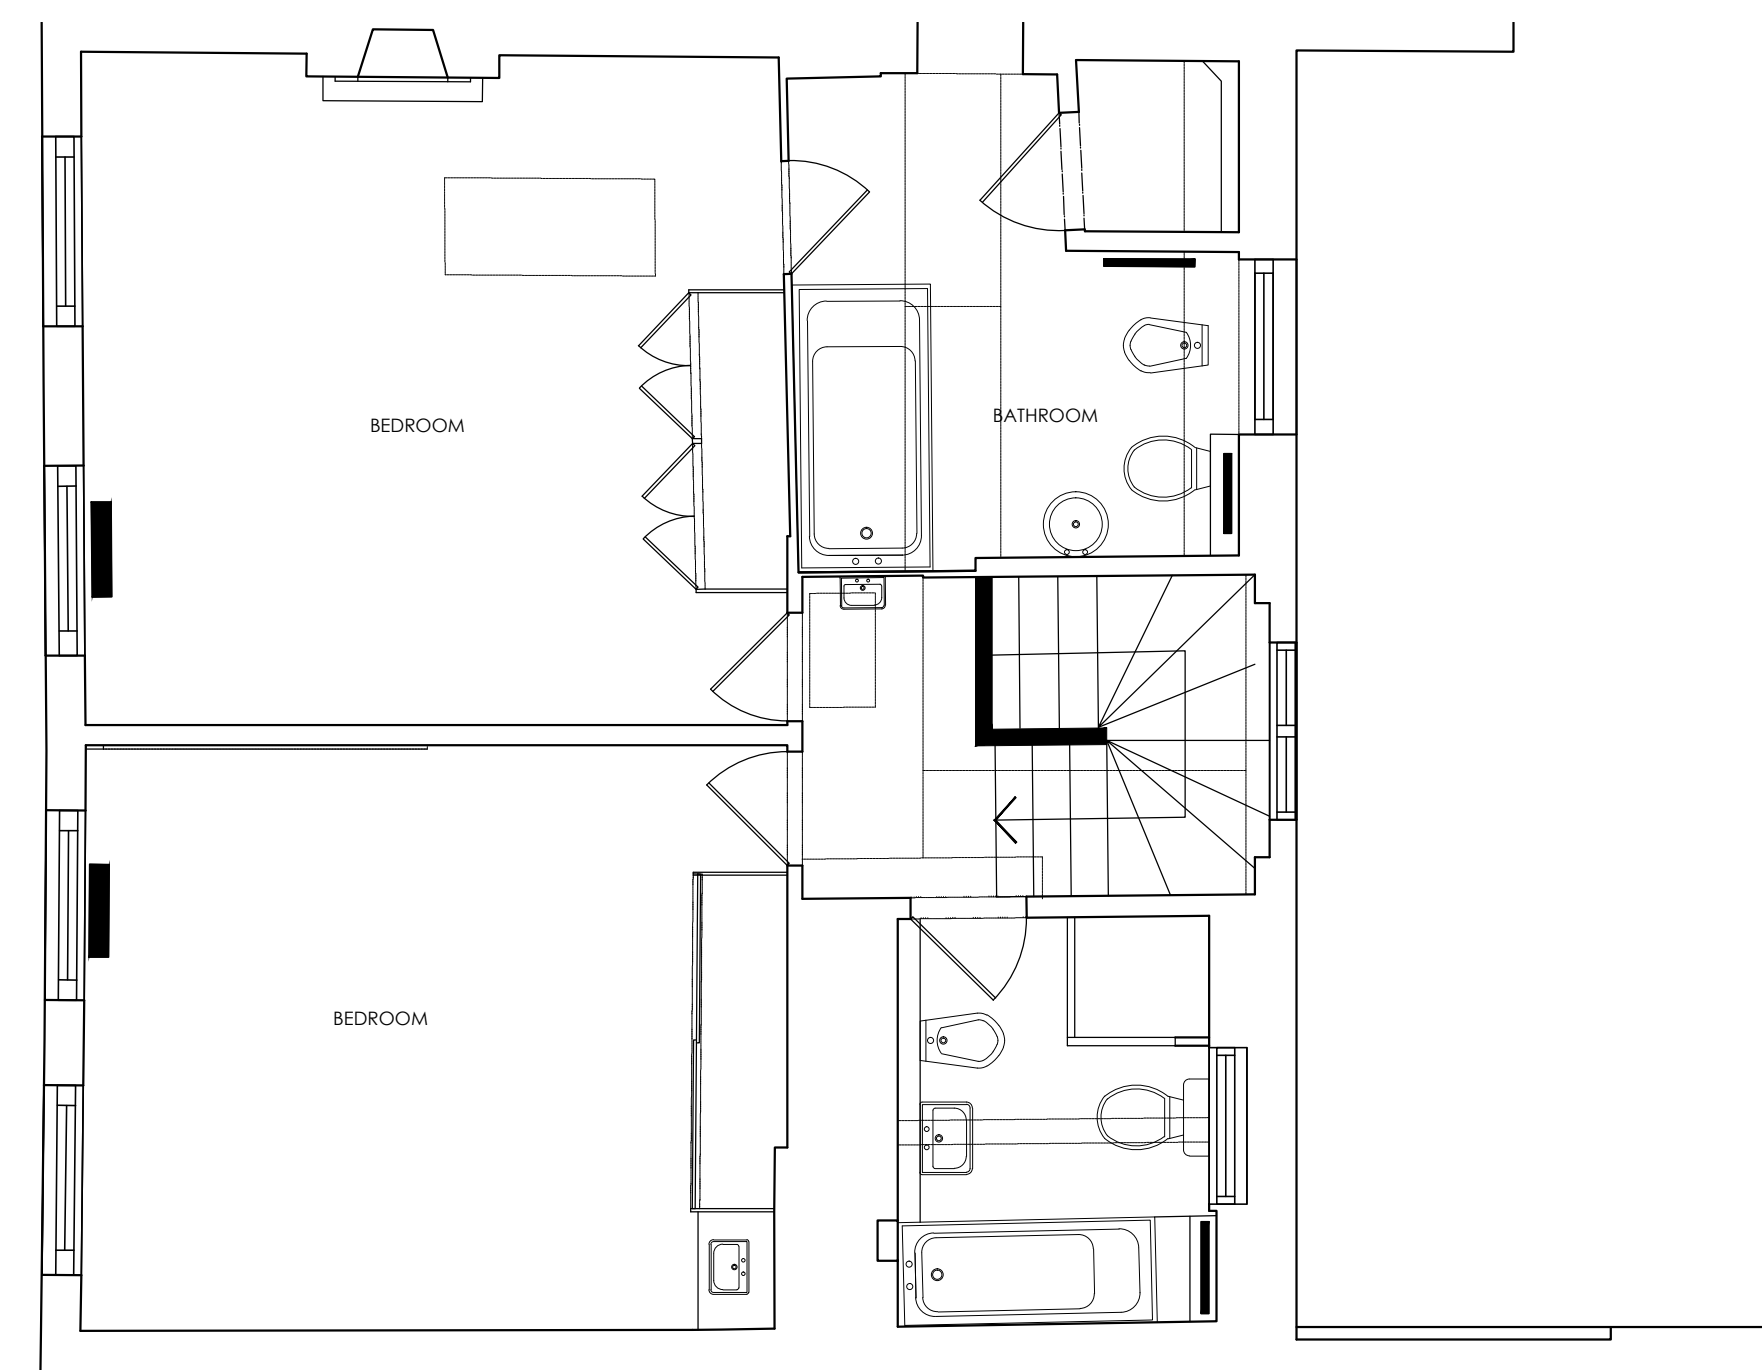


Third Floor Plan



Lower Ground Floor Plan

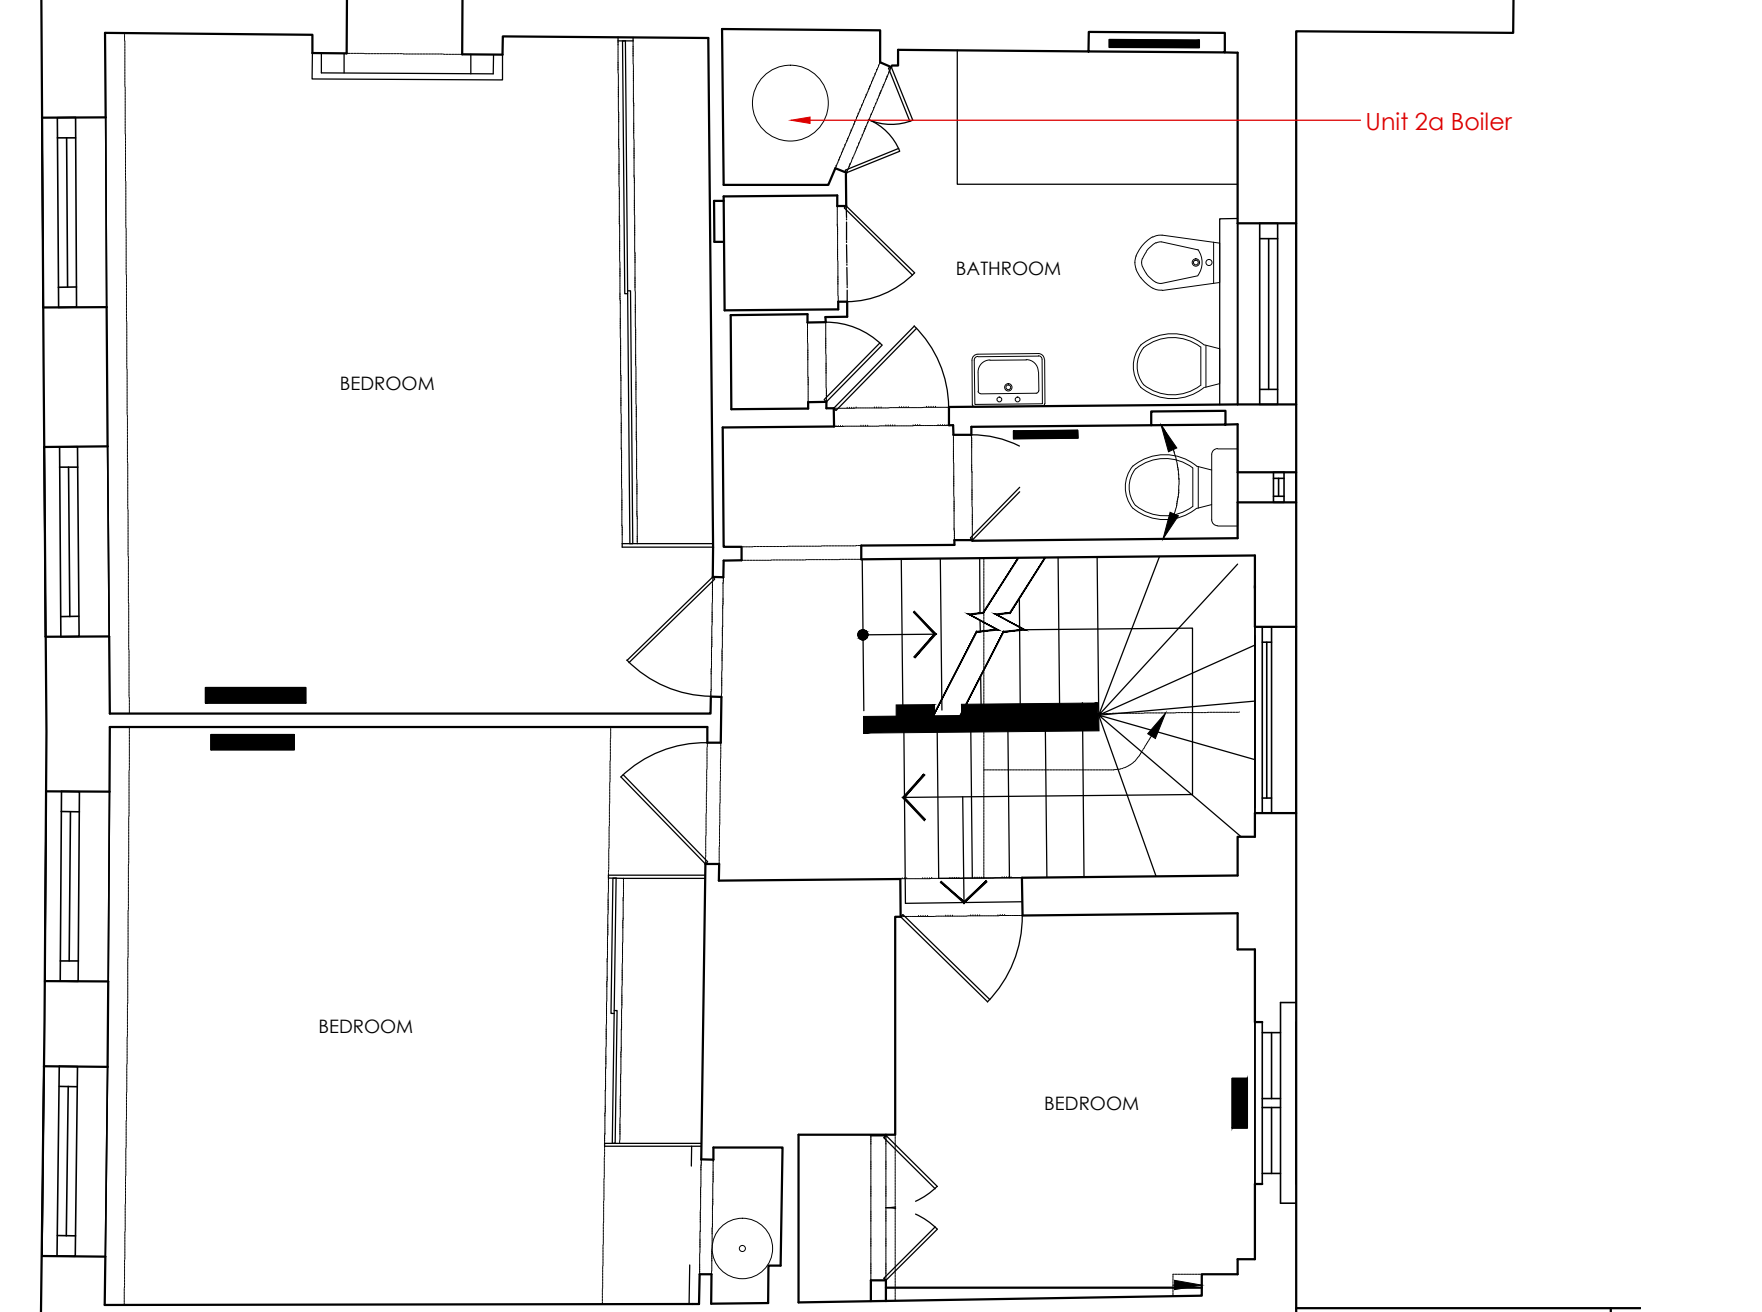

Second Floor Plan

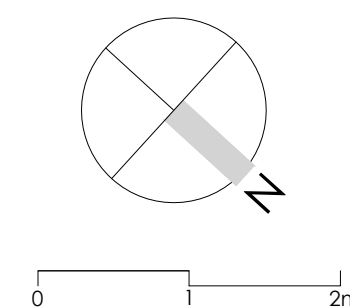


NOTES


1. All dimensions and levels are to be checked on site by the Main Contractor before work commences. The Architect is to be informed immediately of any discrepancies.
2. Do not scale this drawing, use written dimensions only.
3. Larger scale drawings are to be used over smaller scale drawings.
4. All dimensions are in millimetres unless otherwise stated.
5. If in doubt ask.

© Copyright of Hill Mitchell Berry Architects.


Rev	Date	Notes

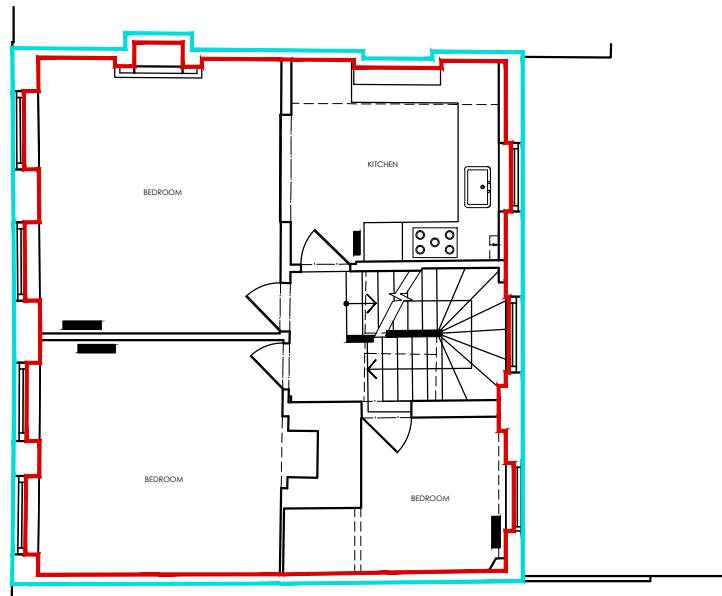


First Floor

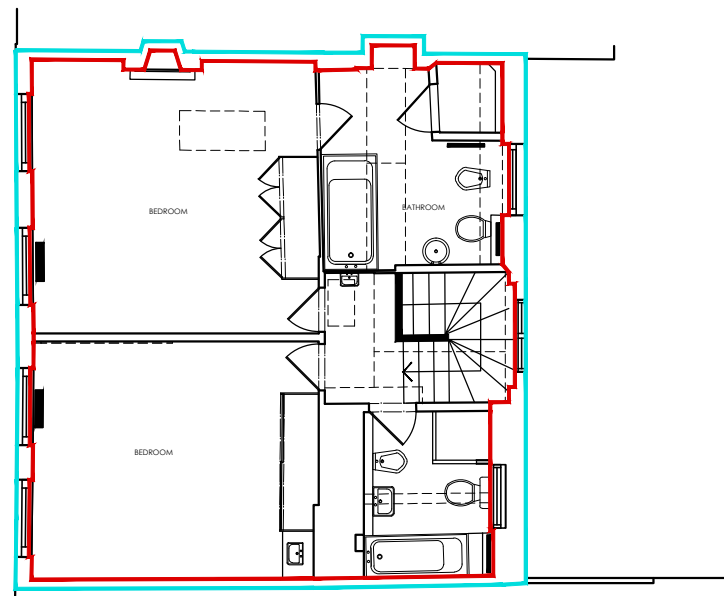


Third Floor

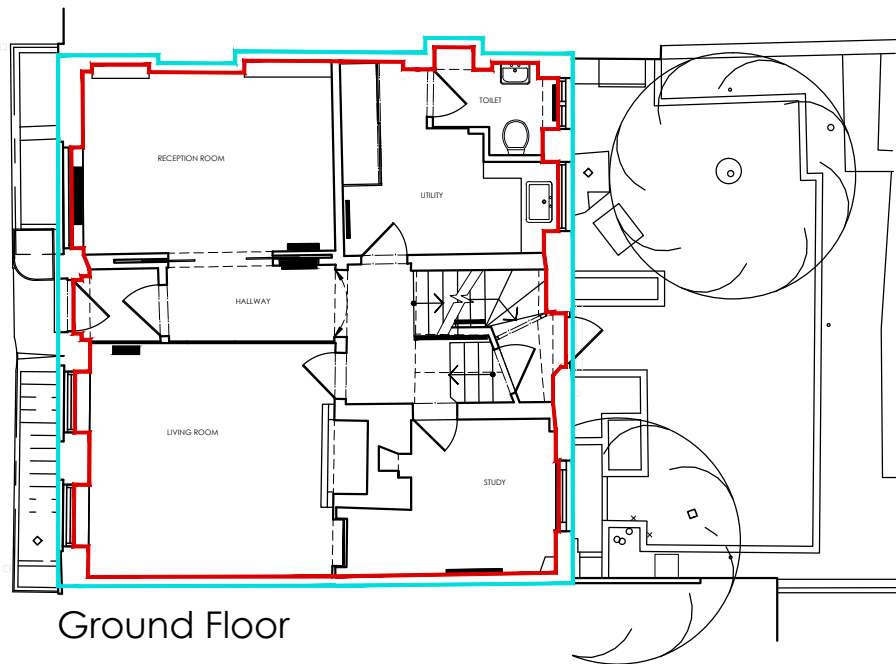

Ground Floor

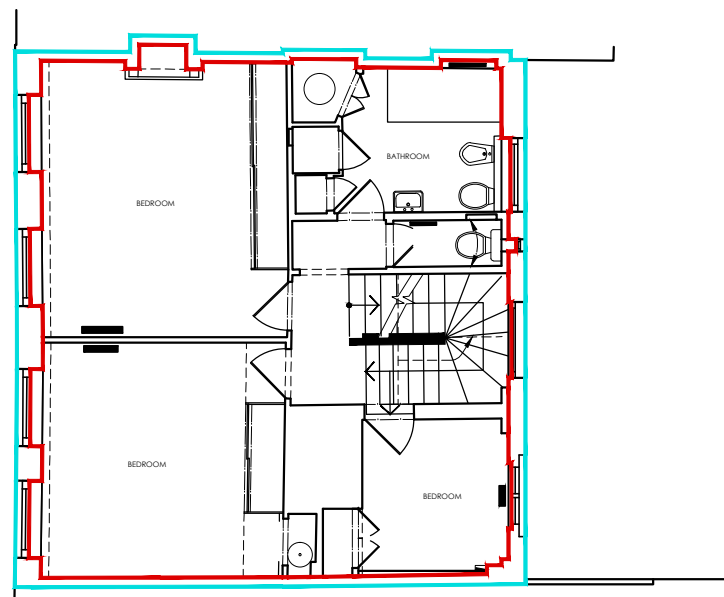

Second Floor

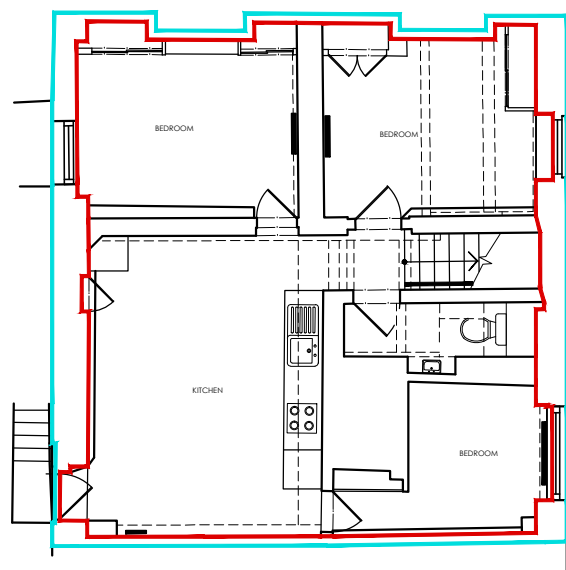

Lower Ground Floor

Gross Internal Area

Red line indicates GIA

Lower Ground Floor	62.5
Ground Floor	64.5
First Floor	65.0
Second Floor	64.5
Third Floor	64.5
Total	321sqm

Gross External Area

Blue Line indicates GEA

Lower Ground Floor	71.5
Ground Floor	72.5
First Floor	72.0
Second Floor	72.0
Third Floor	72.5
Total	360.5sqm

Status
PLANNING

Project
24 Betterton Street
London
WC2H 09BU

Client
.

Title
Gross Internal & External Areas

Scale
NA

Drawn by
WNB

Date
05.11.2014

Drawing Number
1435-P200

Revision
.

HILL MITCHELL BERRY
ARCHITECTS

THE STUDIO - 9 STRATFORD ROAD - LONDON - W8 6RF
TEL 020 7938 4358 - FAX 020 7376 1242
EMAIL studio@hmb-architects.co.uk

FORMERLY - EDWARD HILL PARTNERSHIP -