



1 LOCATION PLAN  
1:1250

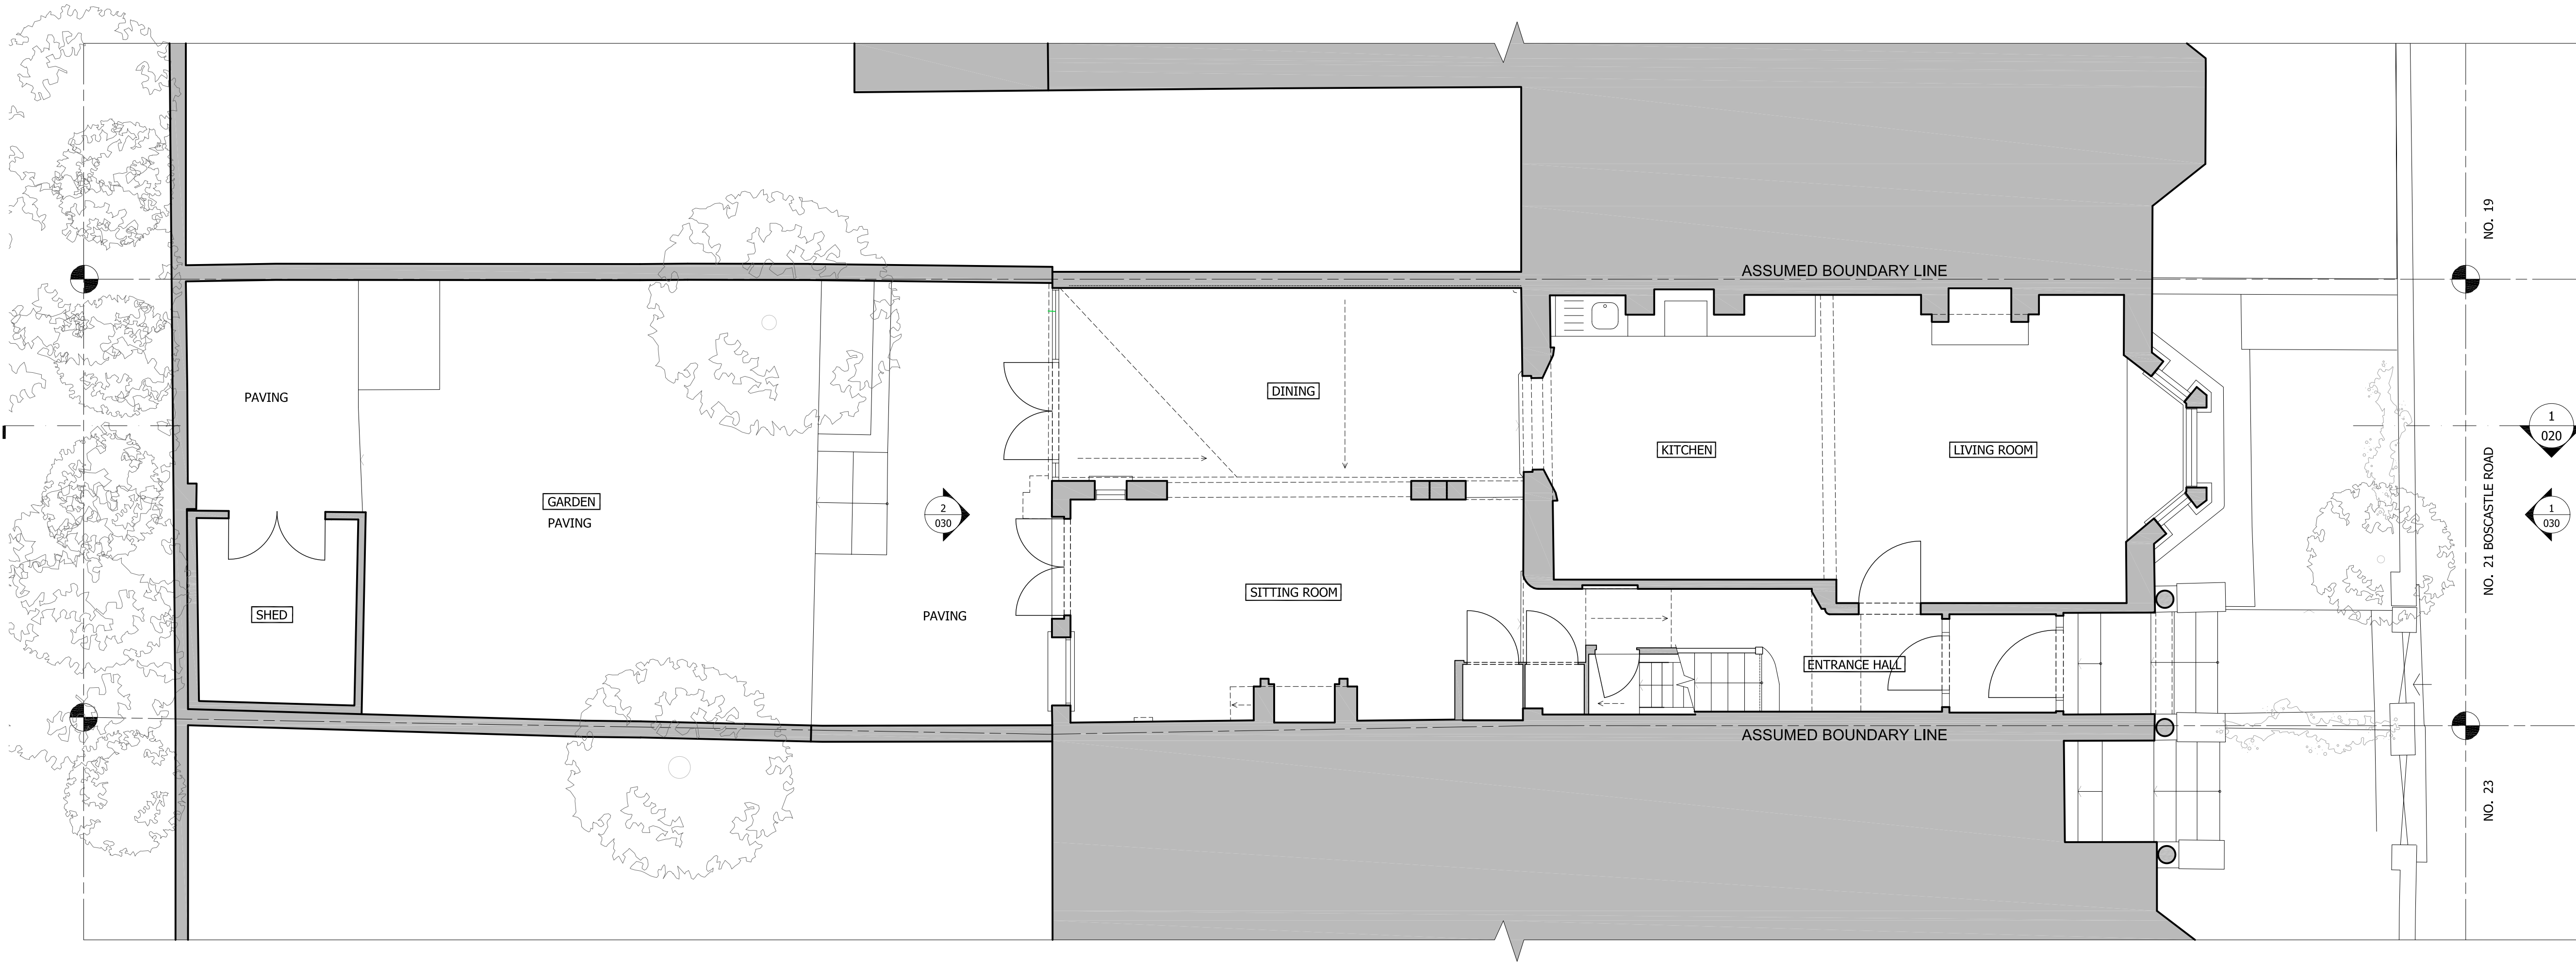

2 SITE PLAN  
1:50

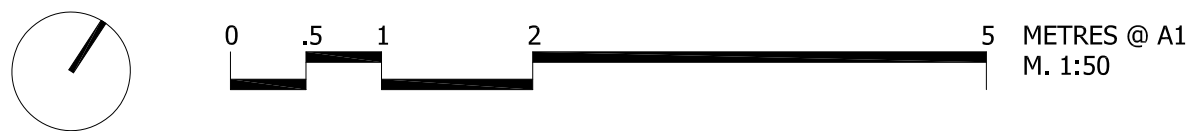

GENERAL NOTES:  
DO NOT SCALE FROM THIS DRAWING  
ALL DIMENSIONS TO BE CHECKED ON SITE  
ANY OMISSIONS OR DISCREPANCIES TO BE  
REPORTED TO THE ARCHITECT IMMEDIATELY  
IF IN DOUBT ASK

P1	25/11/14	Planning Application	HM
REV	DATE	NOTES	DR
DRAWING STATUS			

PLANNING


CLIENT  
BARBARA STORCH &  
MAYAMIKO KACHINGWE

ARCHITECT  
**Finkernagel Ross Architects**  
  
Third Floor  
Unicorn House  
221-222 Shoreditch High Street  
London E1 6PJ  
  
Tel: 020 7377 5114  
info@finkernagelross.com  
www.finkernagelross.com


PROJECT  
**21 BOSCASTLE ROAD,  
LONDON, NW5**

DRAWING TITLE  
**OS MAP & EXISTING SITE PLAN**


DRAWN	DR. DATE	CHECKED	CH. DATE
HM	25.11.14	CF	14.11.14
SCALE		SHEET SIZE	
VARIES @ A1		A1	
DRAWING NO			REVISION
21BOS - 000			P1

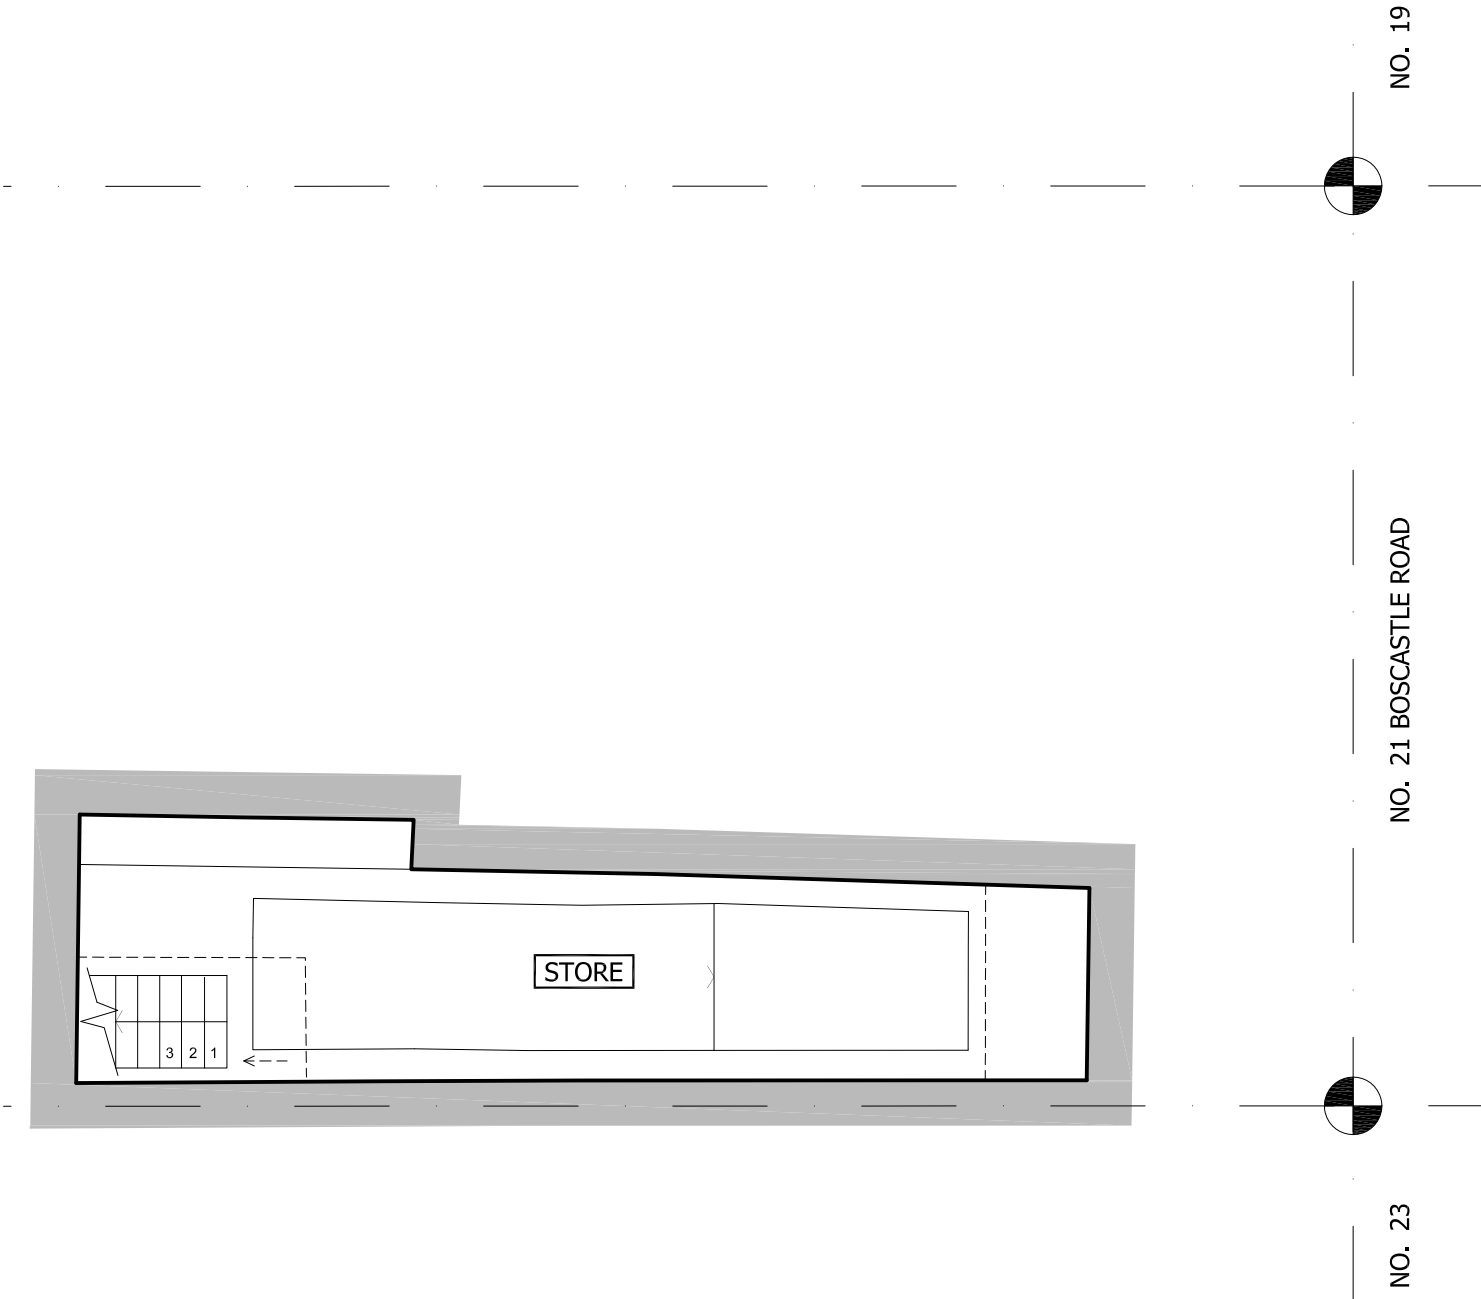

1 EXISTING CELLAR  
1:50

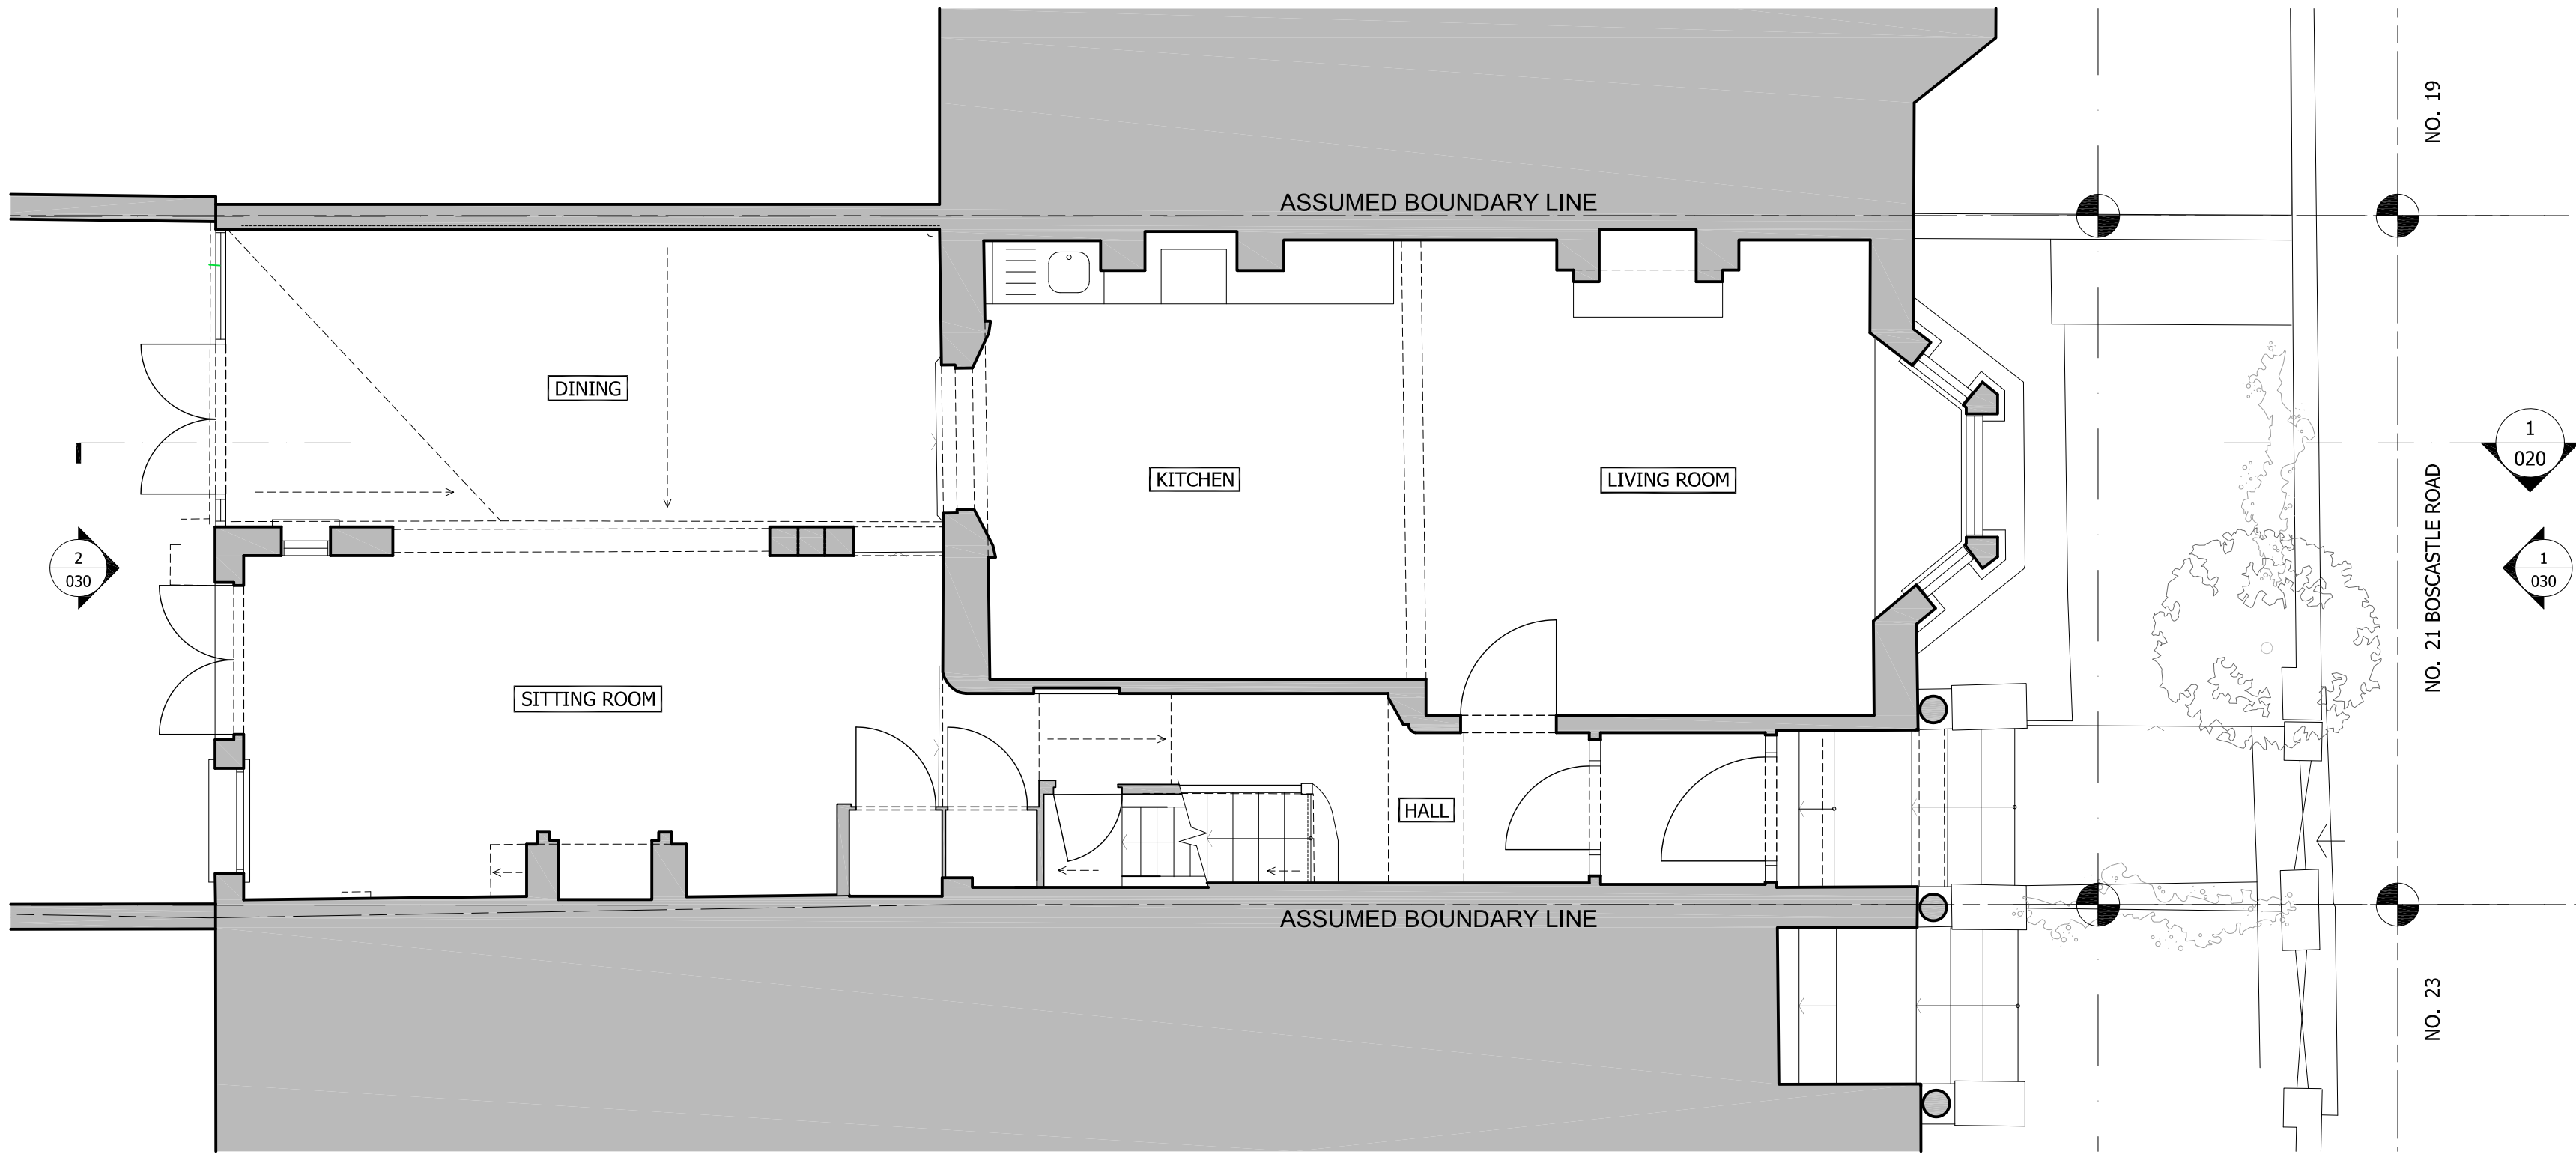

2 EXISTING GROUND FLOOR  
1:50

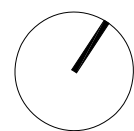

GENERAL NOTES:  
DO NOT SCALE FROM THIS DRAWING  
ALL DIMENSIONS TO BE CHECKED ON SITE  
ANY OMISSIONS OR DISCREPANCIES TO BE REPORTED TO THE ARCHITECT IMMEDIATELY  
IF IN DOUBT ASK

P1	25/11/14	Planning Application	HM
REV	DATE	NOTES	DR
DRAWING STATUS			

PLANNING

CLIENT  
  
BARBARA STORCH &  
MAYAMIKO KACHINGWE

ARCHITECT  
  
**Finkernagel Ross Architects**  
  
Third Floor  
Unicorn House  
221-222 Shoreditch High Street  
London E1 6PJ  
  
Tel: 020 7377 5114  
info@finkernagelross.com  
www.finkernagelross.com


PROJECT  
  
**21 BOSCASTLE ROAD,  
LONDON, NW5**

DRAWING TITLE  
  
EXISTING CELLAR & GROUND  
  
FLOOR PLANS


DRAWN	DR. DATE	CHECKED	CH. DATE
HM	06.11.14	CF	25.11.14

SCALE	SHEET SIZE
1:50 @ A1/1:100 @ A3	A1


DRAWING NO	REVISION
<b>21BOS - 001</b>	<b>P1</b>

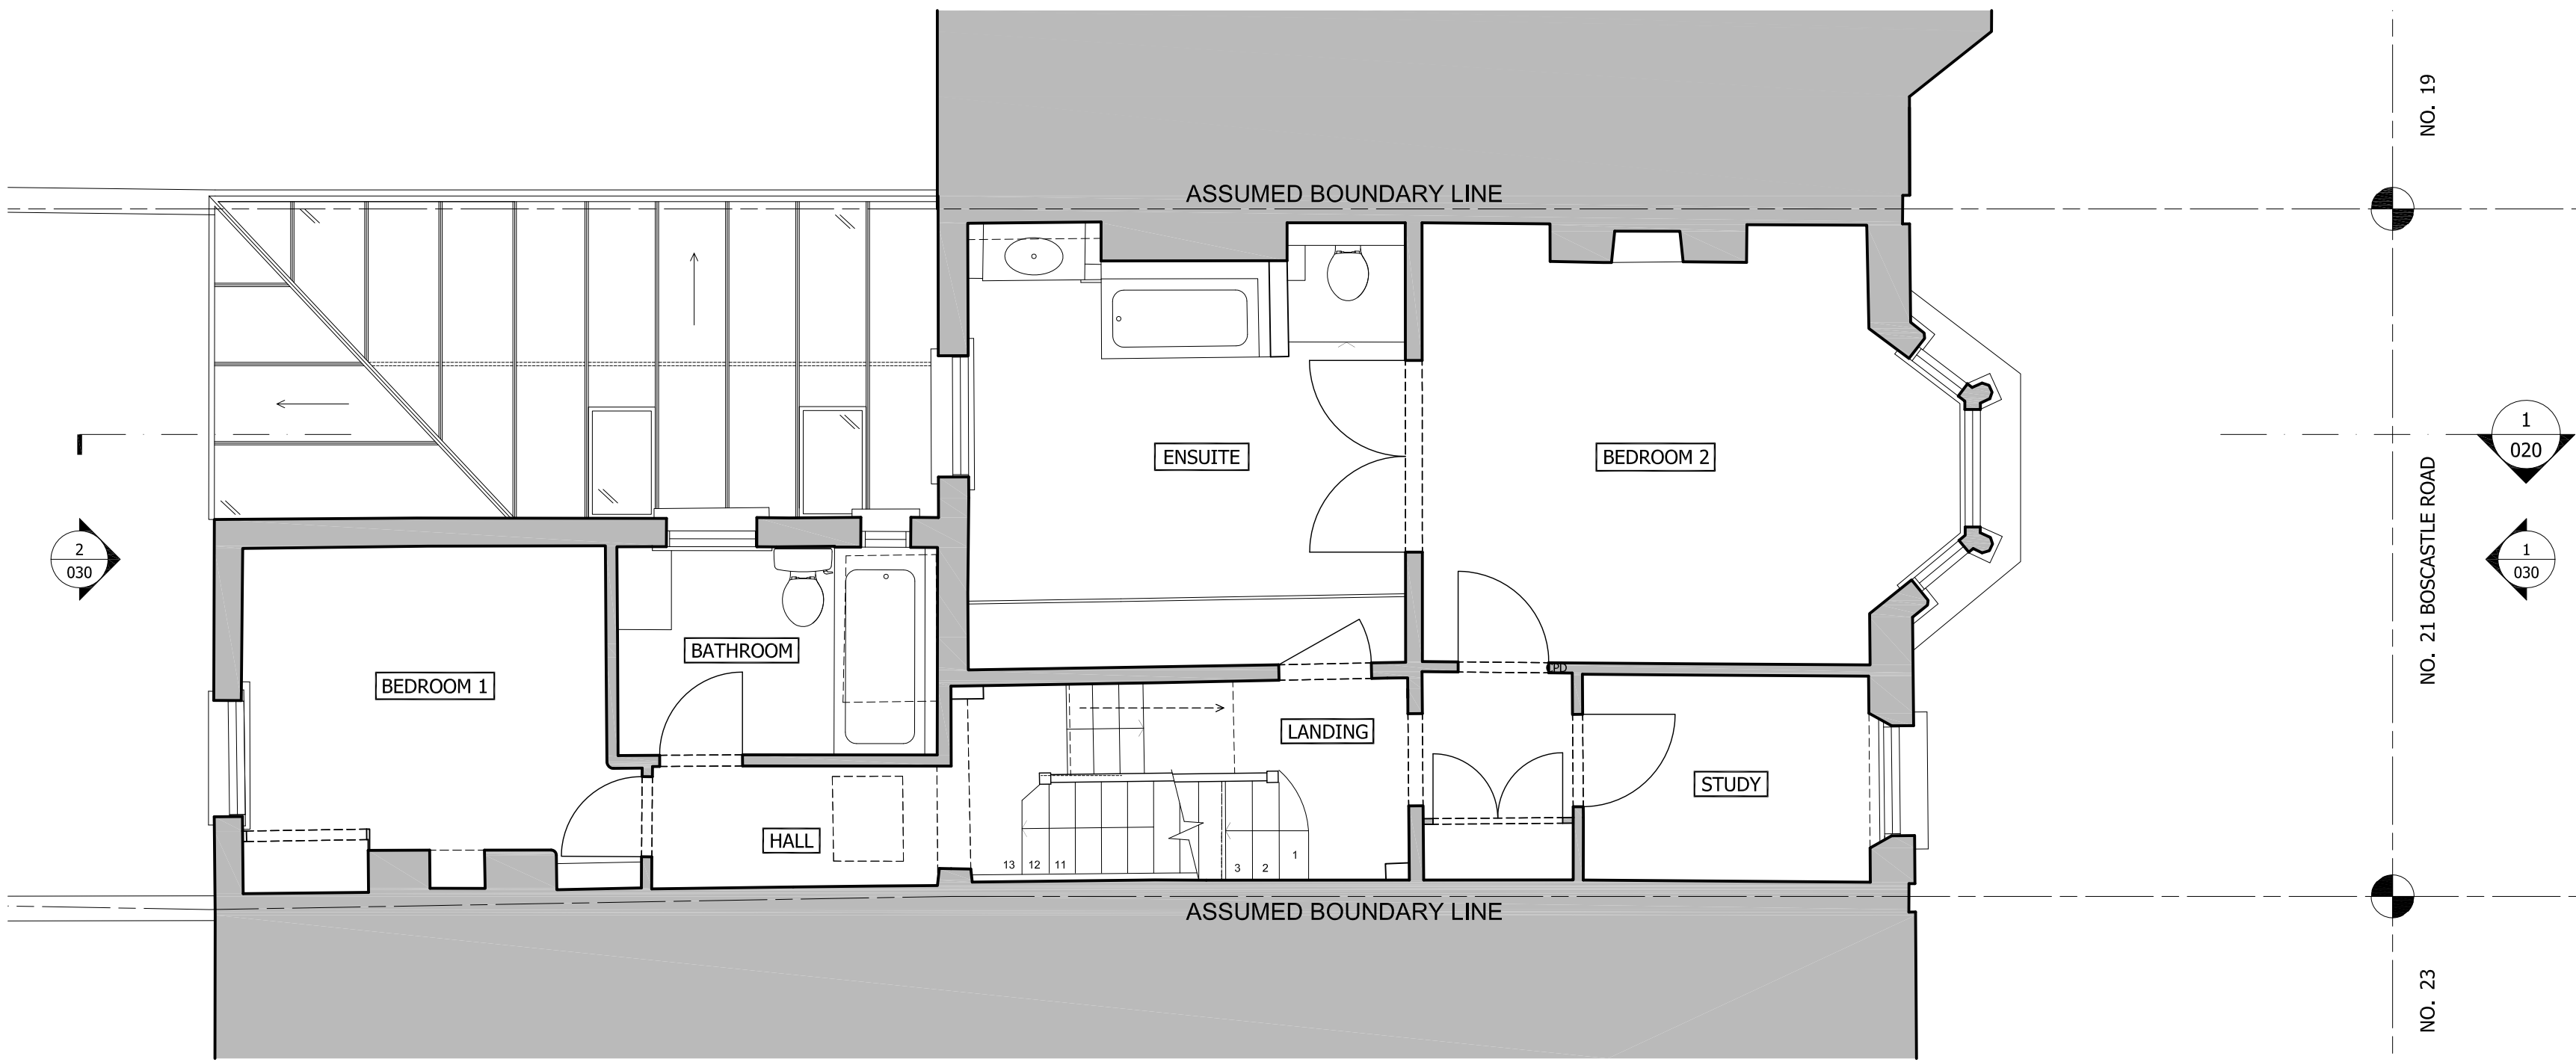

1 EXISTING FIRST FLOOR  
1:50

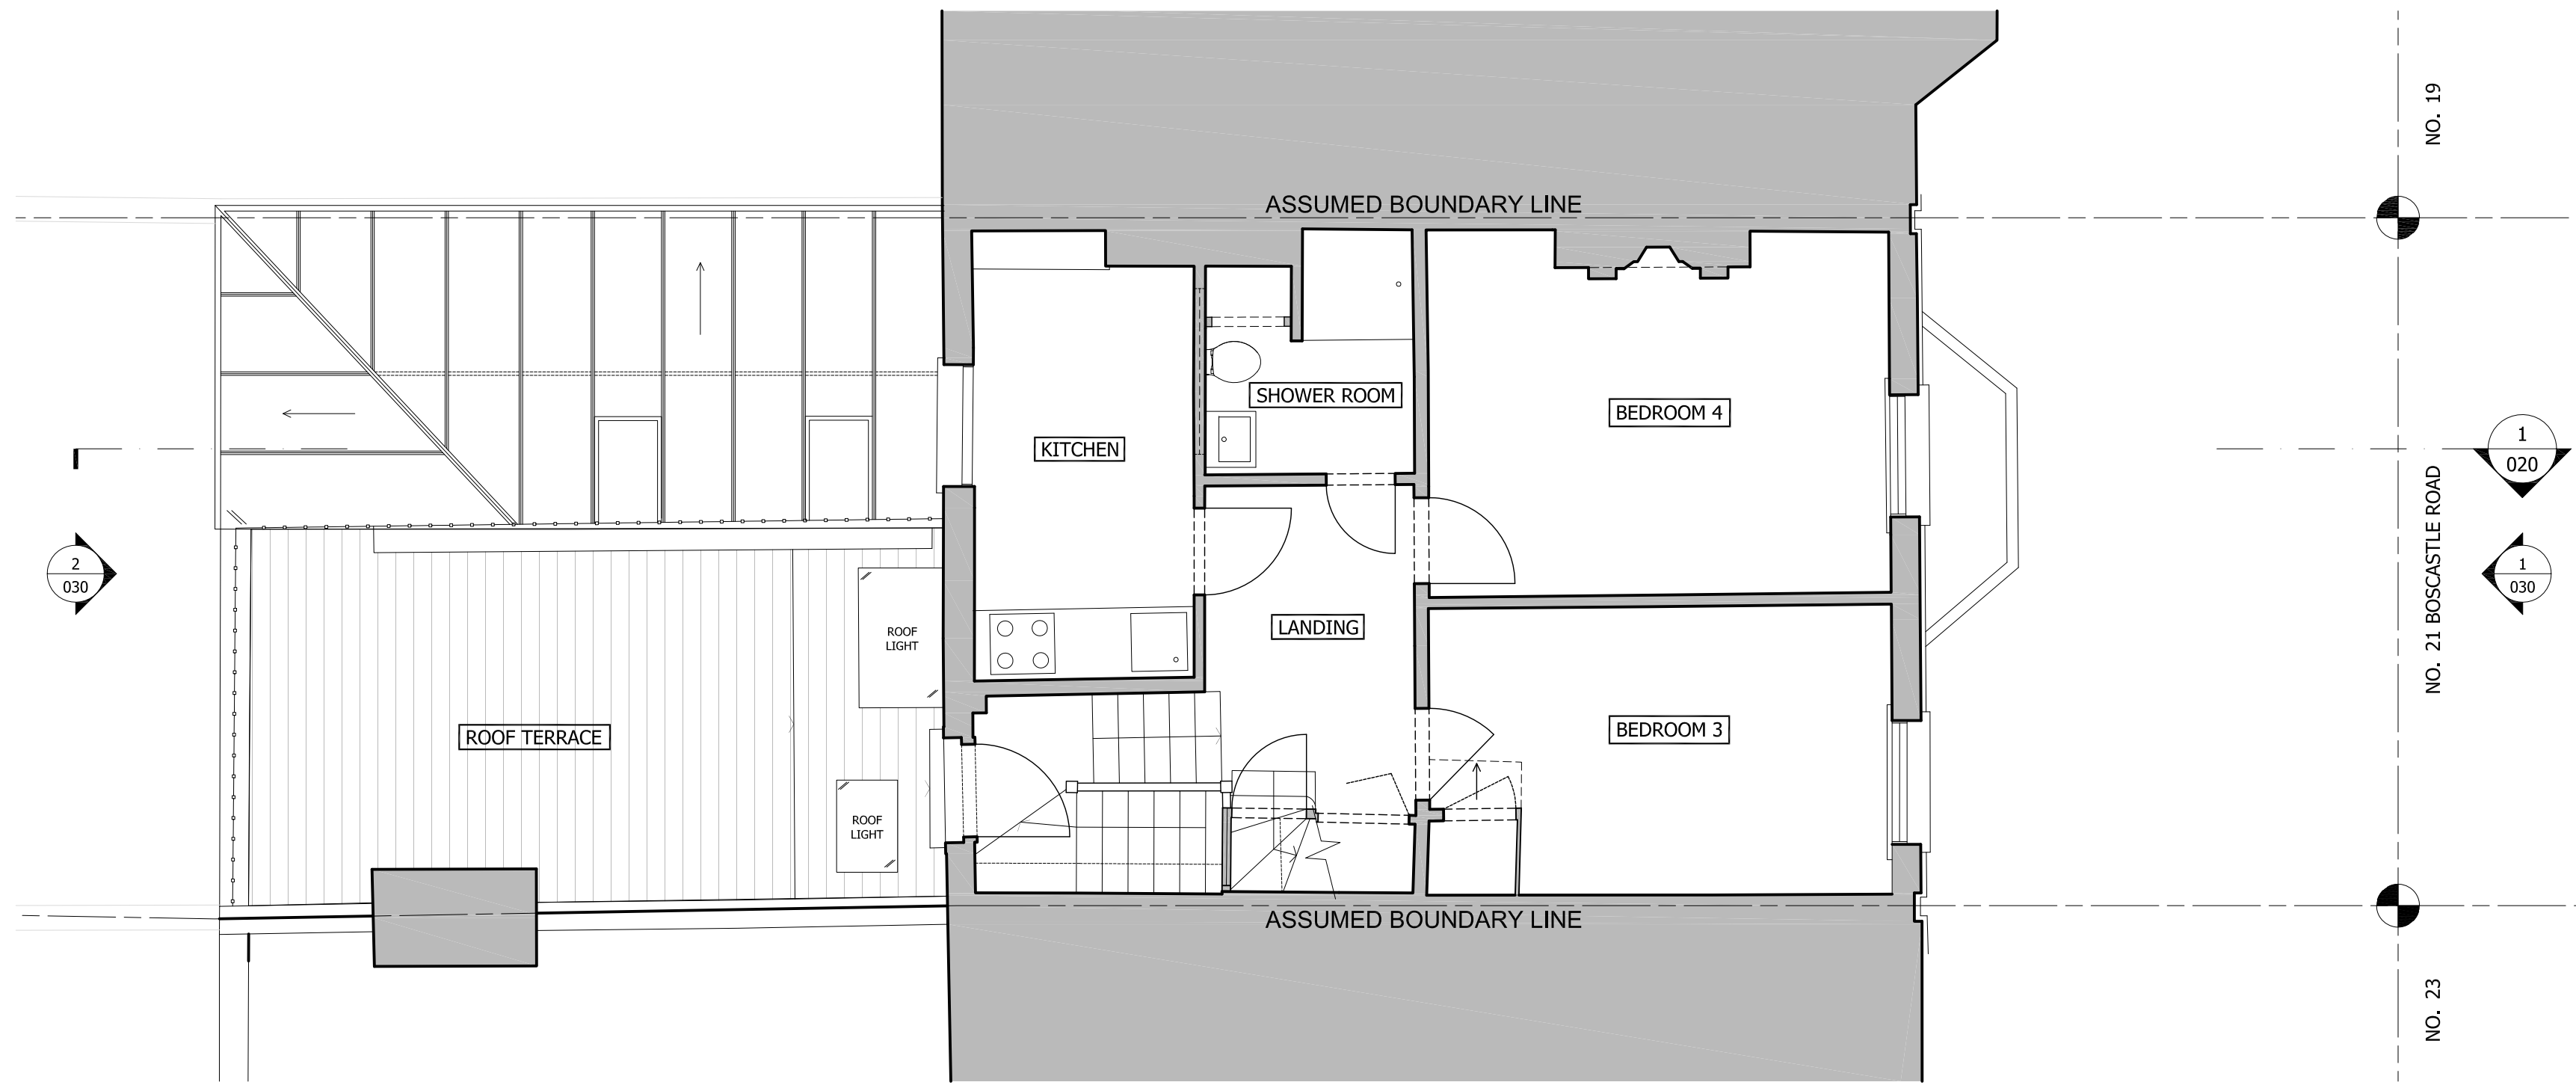


2 EXISTING SECOND FLOOR  
1:50

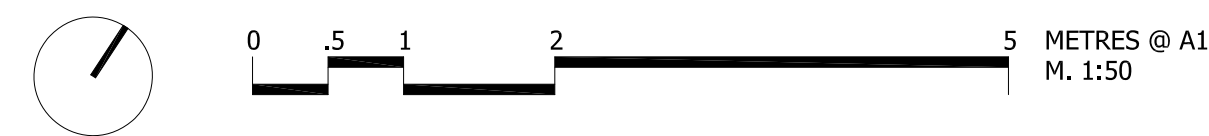


GENERAL NOTES: DO NOT SCALE FROM THIS DRAWING ALL DIMENSIONS TO BE CHECKED ON SITE ANY OMISSIONS OR DISCREPANCIES TO BE REPORTED TO THE ARCHITECT IMMEDIATELY IF IN DOUBT ASK			
P1	25/11/14	Planning Application	HM
REV	DATE	NOTES	DR
DRAWING STATUS			
PLANNING			
CLIENT			
BARBARA STORCH & MAYAMIKO KACHINGWE			
ARCHITECT			
Finkernagel Ross Architects  Third Floor Unicorn House 221-222 Shoreditch High Street London E1 6PJ  Tel: 020 7377 5114 info@finkernagelross.com www.finkernagelross.com			
PROJECT			
21 BOSCASTLE ROAD, LONDON, NW5			
DRAWING TITLE			
EXISTING FIRST & SECOND FLOOR PLANS			
DRAWN	DR. DATE	CHECKED	CH. DATE
HM	06.11.14	CF	25.11.14
SCALE		SHEET SIZE	
1:50 @ A1/1:100 @ A3		A1	
DRAWING NO			REVISION
21BOS - 002			P1



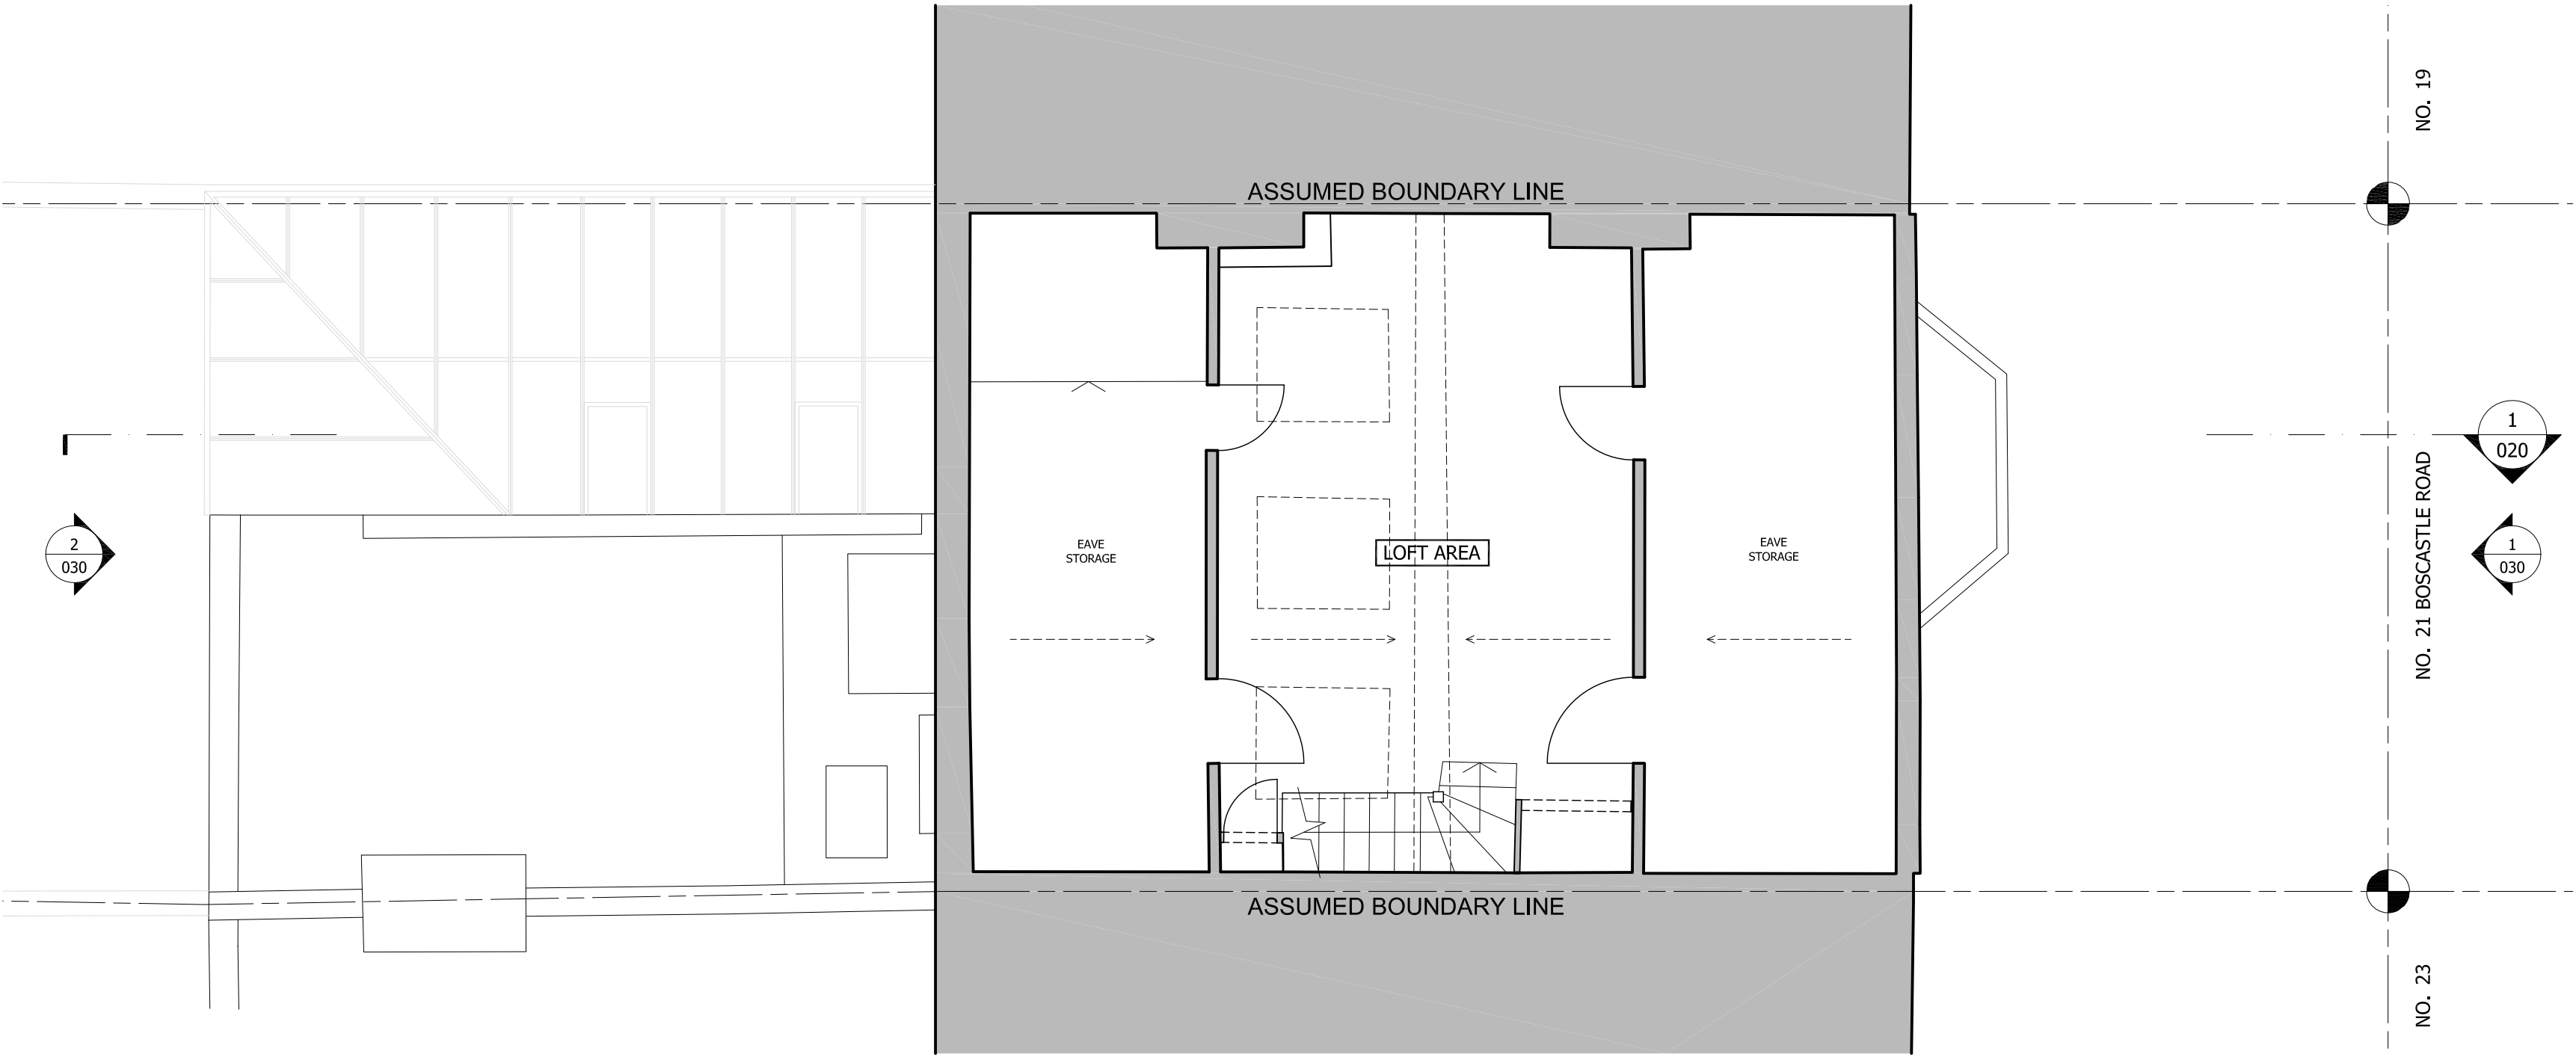

1 EXISTING THIRD FLOOR  
1:50

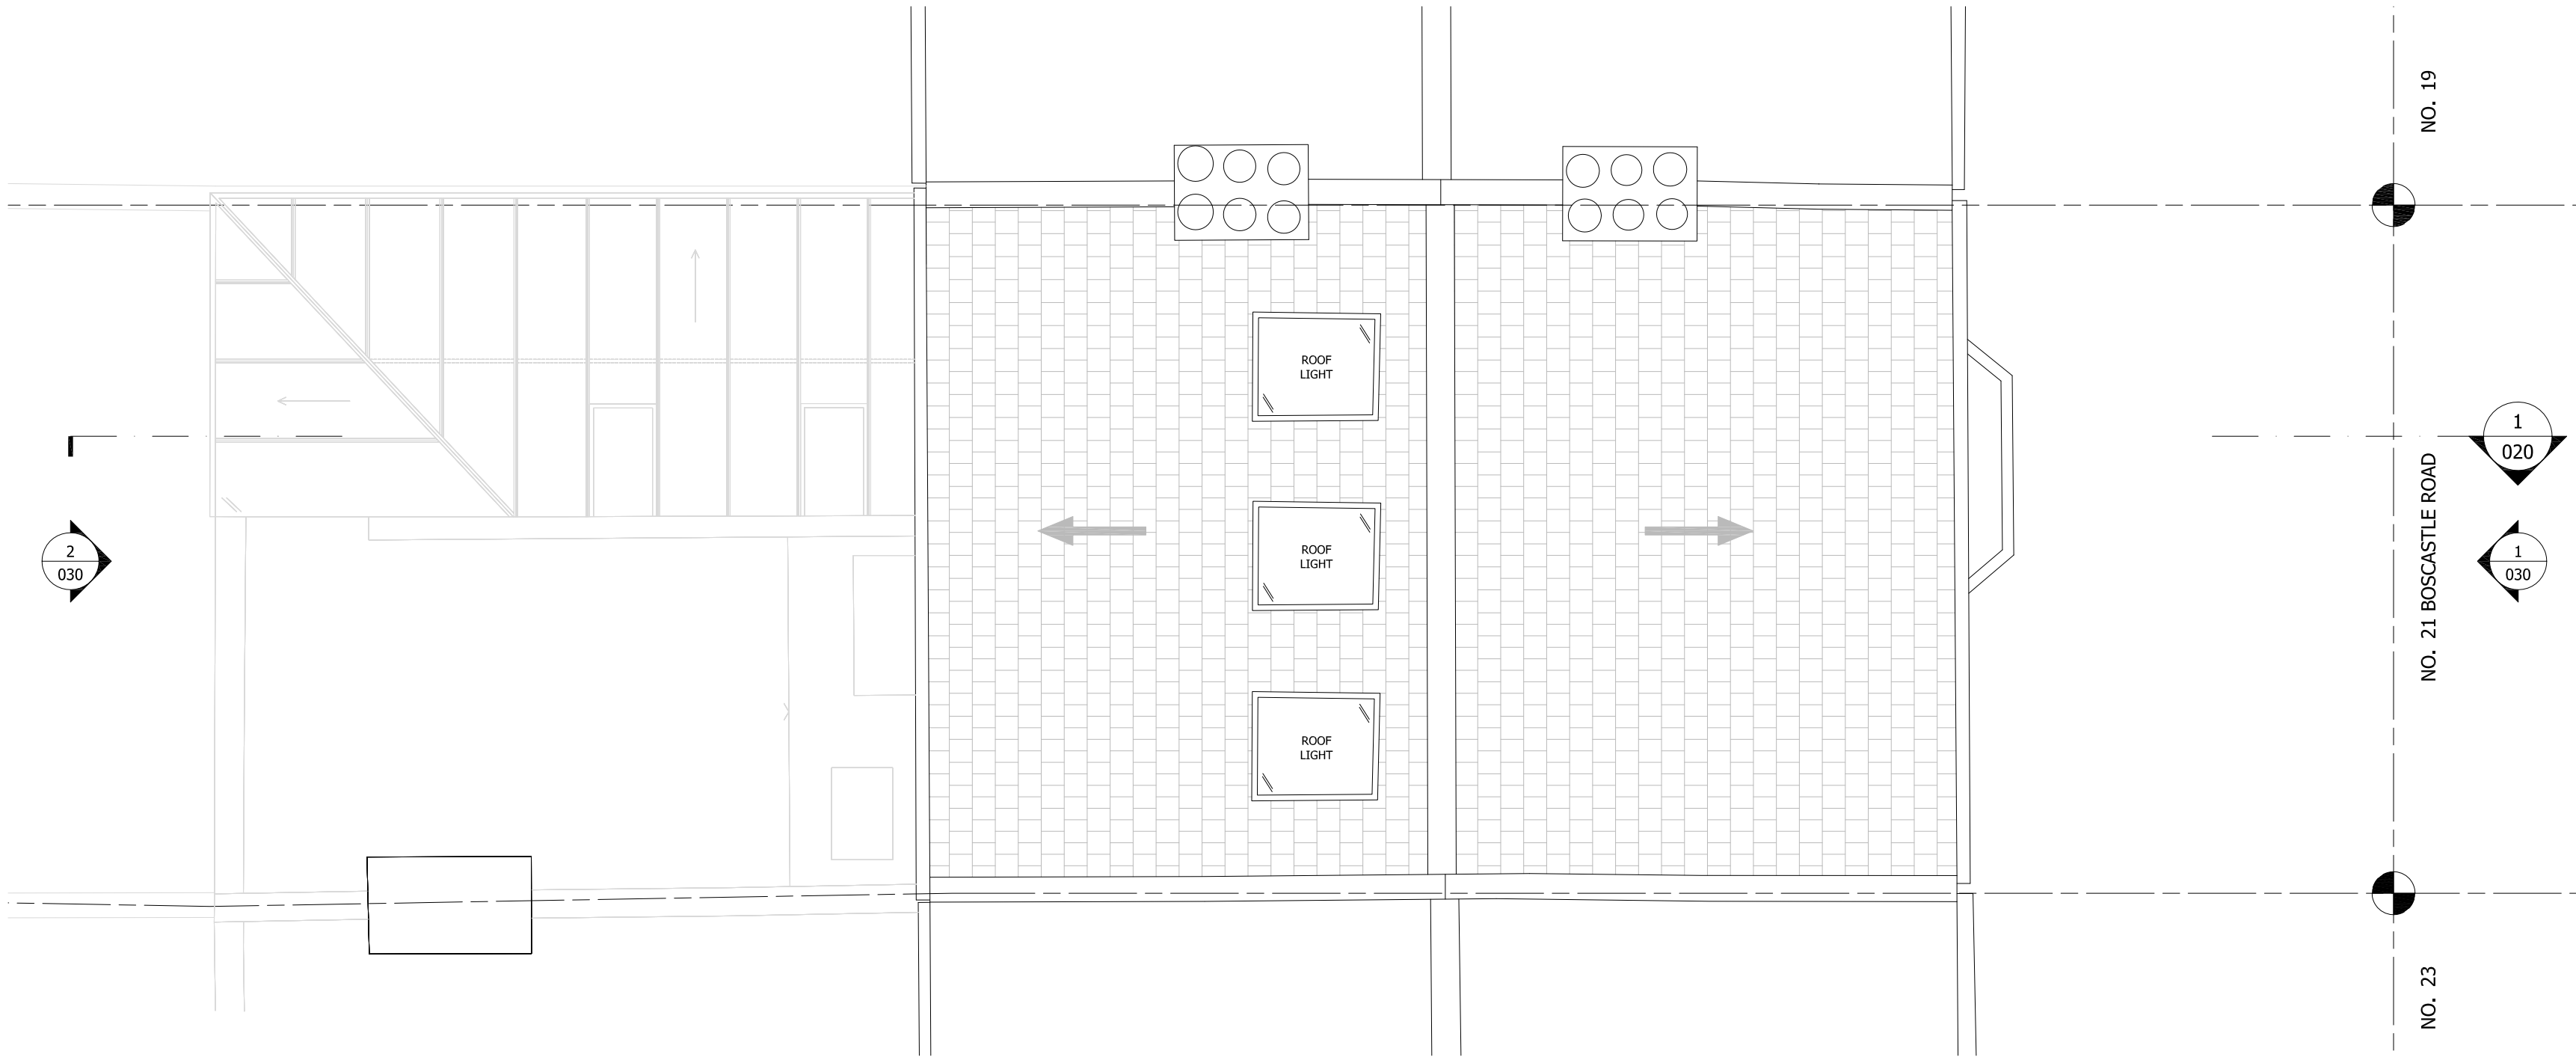

2 EXISTING ROOF PLAN  
1:50

GENERAL NOTES:  
DO NOT SCALE FROM THIS DRAWING  
ALL DIMENSIONS TO BE CHECKED ON SITE  
ANY OMISSIONS OR DISCREPANCIES TO BE  
REPORTED TO THE ARCHITECT IMMEDIATELY  
IF IN DOUBT ASK

P1 25/11/14 Planning Application HM

REV	DATE	NOTES	DR
-----	------	-------	----

DRAWING STATUS

## PLANNING

CLIENT

BARBARA STORCH &  
MAYAMIKO KACHINGWE

ARCHITECT

**Finkernagel Ross Architects**

Third Floor  
Unicorn House  
221-222 Shoreditch High Street  
London E1 6PJ

Tel: 020 7377 5114  
info@finkernagelross.com  
www.finkernagelross.com

PROJECT

**21 BOSCASTLE ROAD,  
LONDON, NW5**

DRAWING TITLE

EXISTING THIRD FLOOR & ROOF

PLAN

DRAWN	DR. DATE	CHECKED	CH. DATE
-------	----------	---------	----------

HM	06.11.14	CF	25.11.14
----	----------	----	----------

SCALE	SHEET SIZE
-------	------------

1:50 @ A1/1:100 @ A3	A1
----------------------	----

DRAWING NO	REVISION
------------	----------

**21BOS - 003**

**P1**



1 EXISTING SECTION AA  
1:50

GENERAL NOTES:  
DO NOT SCALE FROM THIS DRAWING  
ALL DIMENSIONS TO BE CHECKED ON SITE  
ANY OMISSIONS OR DISCREPANCIES TO BE REPORTED TO THE ARCHITECT IMMEDIATELY  
IF IN DOUBT ASK

P1	25/11/14	Planning Application	HM
REV	DATE	NOTES	DR
DRAWING STATUS			

PLANNING

CLIENT  
BARBARA STORCH &  
MAYAMIKO KACHINGWE


ARCHITECT  
**Finkernagel Ross Architects**  
Third Floor  
Unicorn House  
221-222 Shoreditch High Street  
London E1 6PJ  
Tel: 020 7377 5114  
info@finkernagelross.com  
www.finkernagelross.com

PROJECT  
**21 BOSCASTLE ROAD,  
LONDON, NW5**


DRAWING TITLE  
**EXISTING SECTION**

DRAWN	DR. DATE	CHECKED	CH. DATE
HM	06.11.14	CF	25.11.14
SCALE		SHEET SIZE	
1:50 @ A1 / 1:100 @ A3		A1	
DRAWING NO			REVISION
<b>21BOS - 020</b>			<b>P1</b>



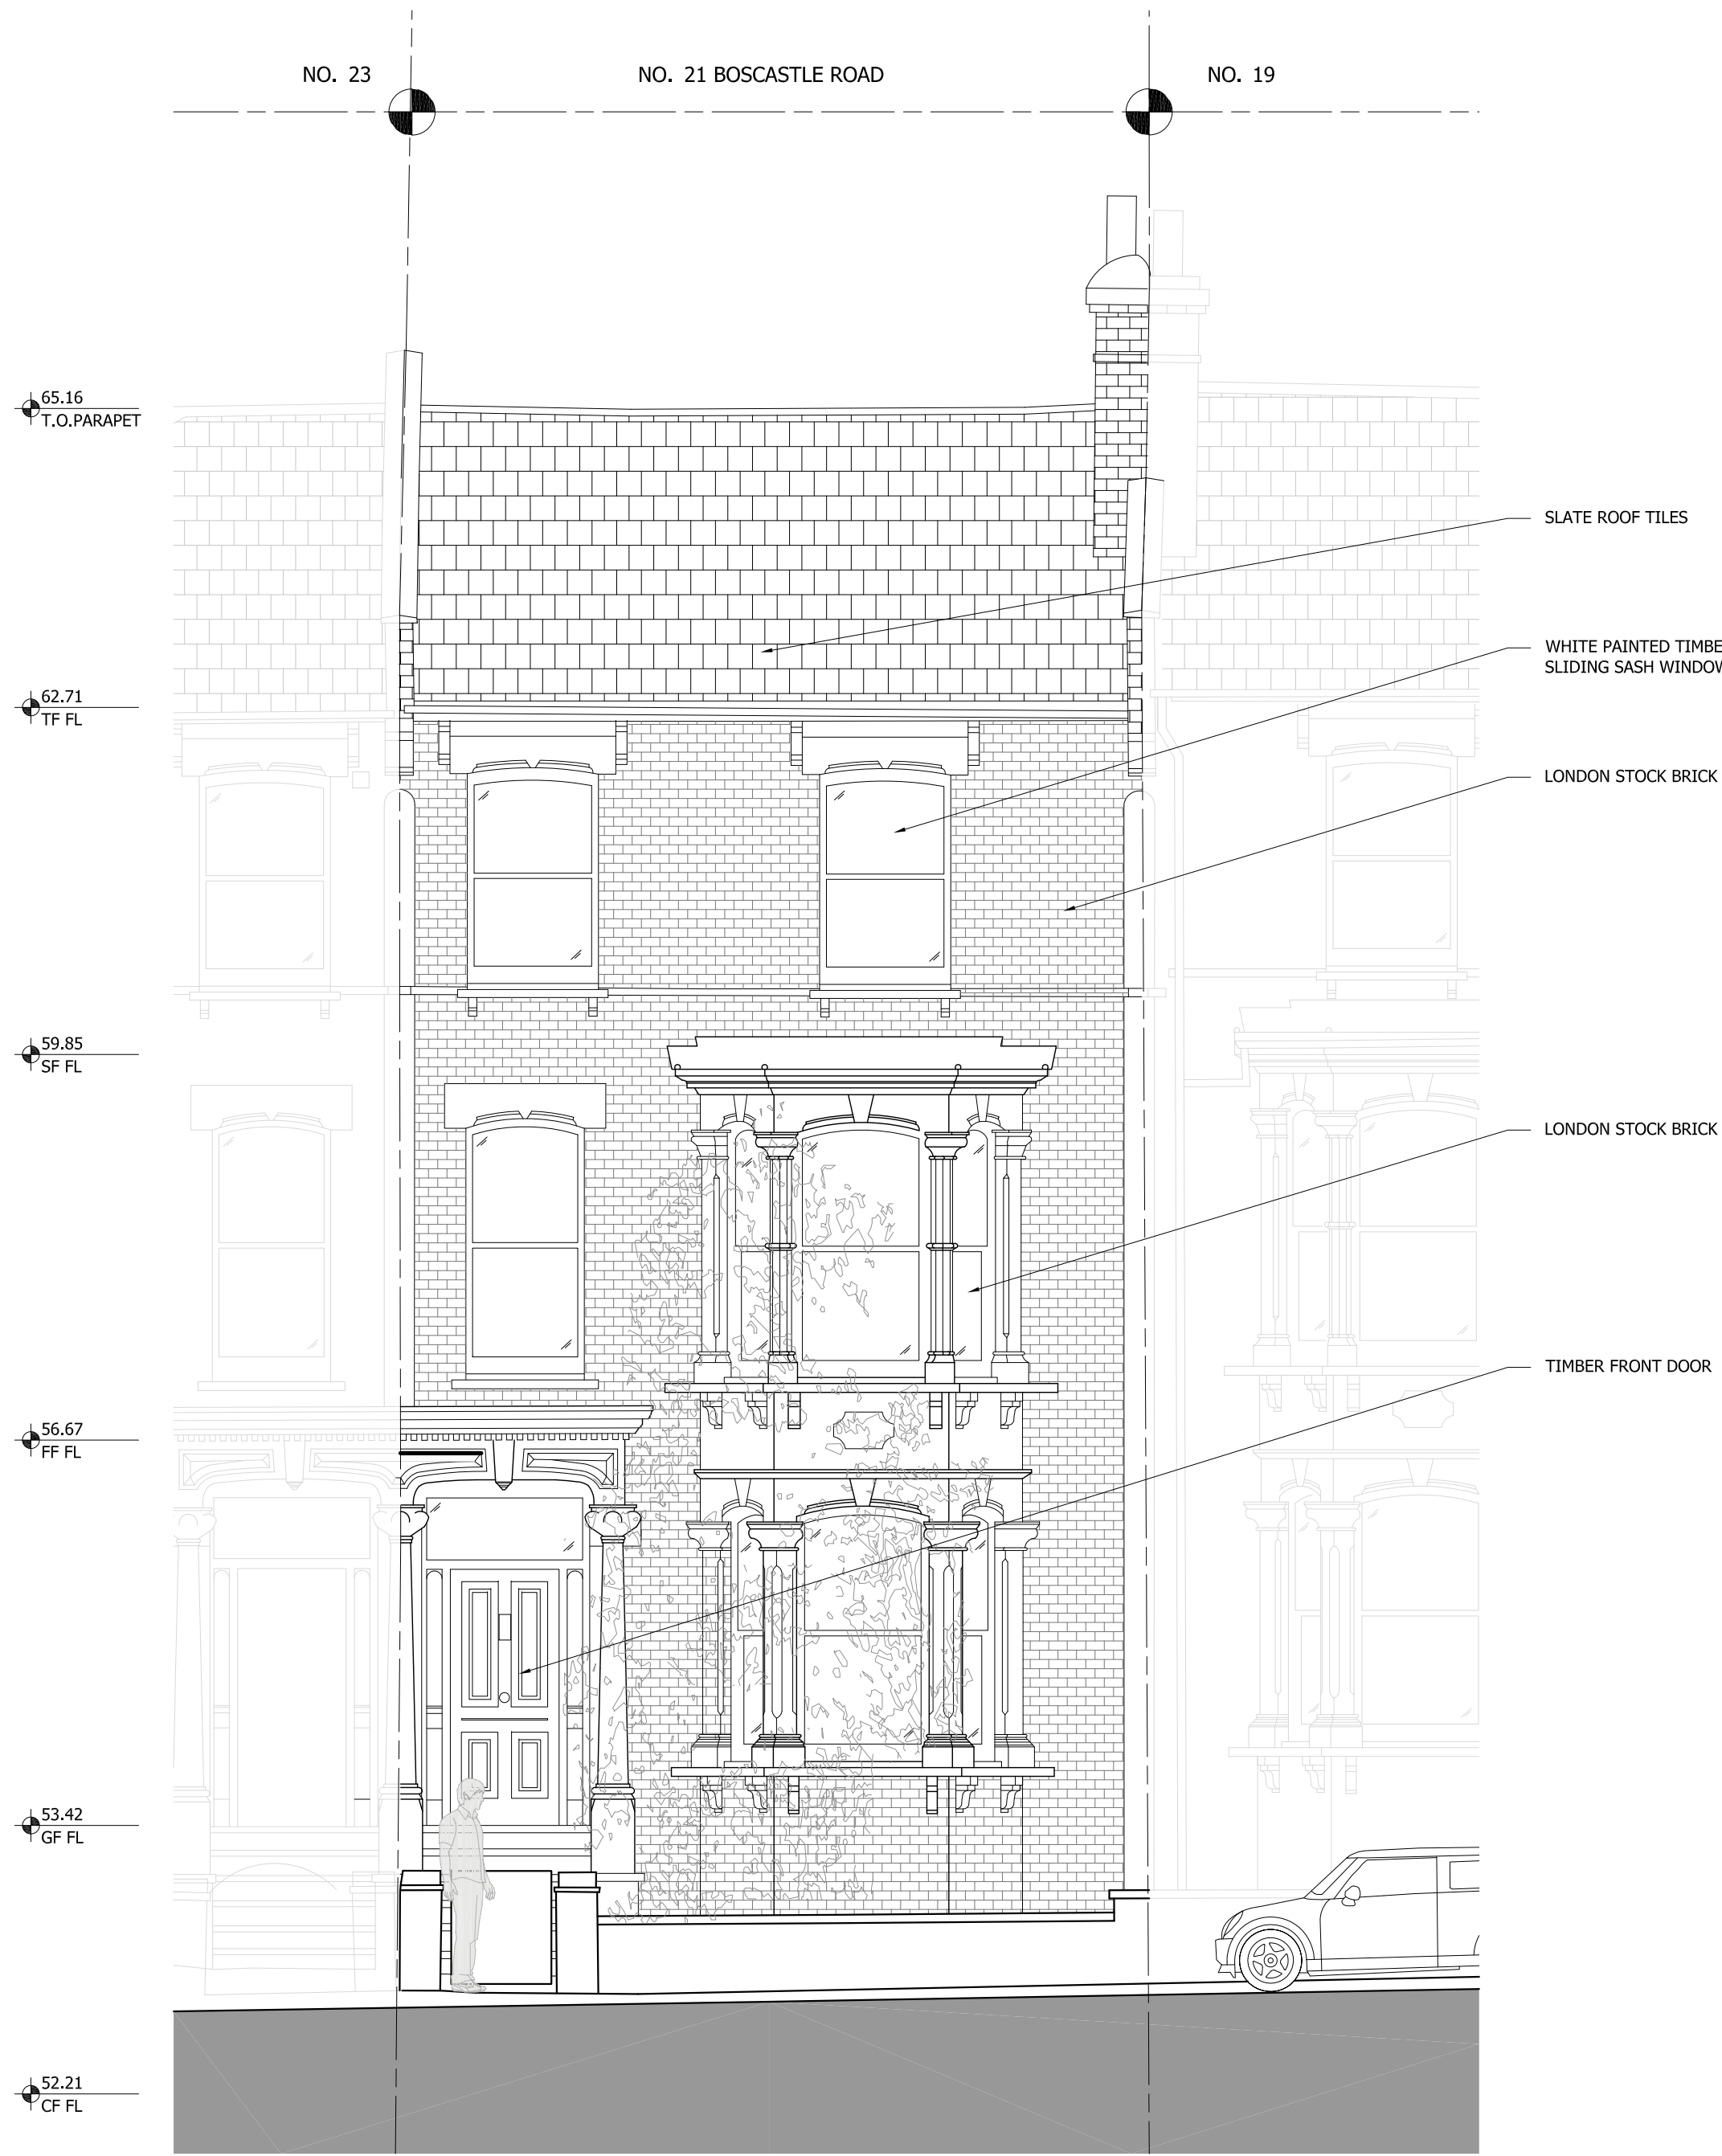

1 EXISTING FRONT ELEVATION  
1:50

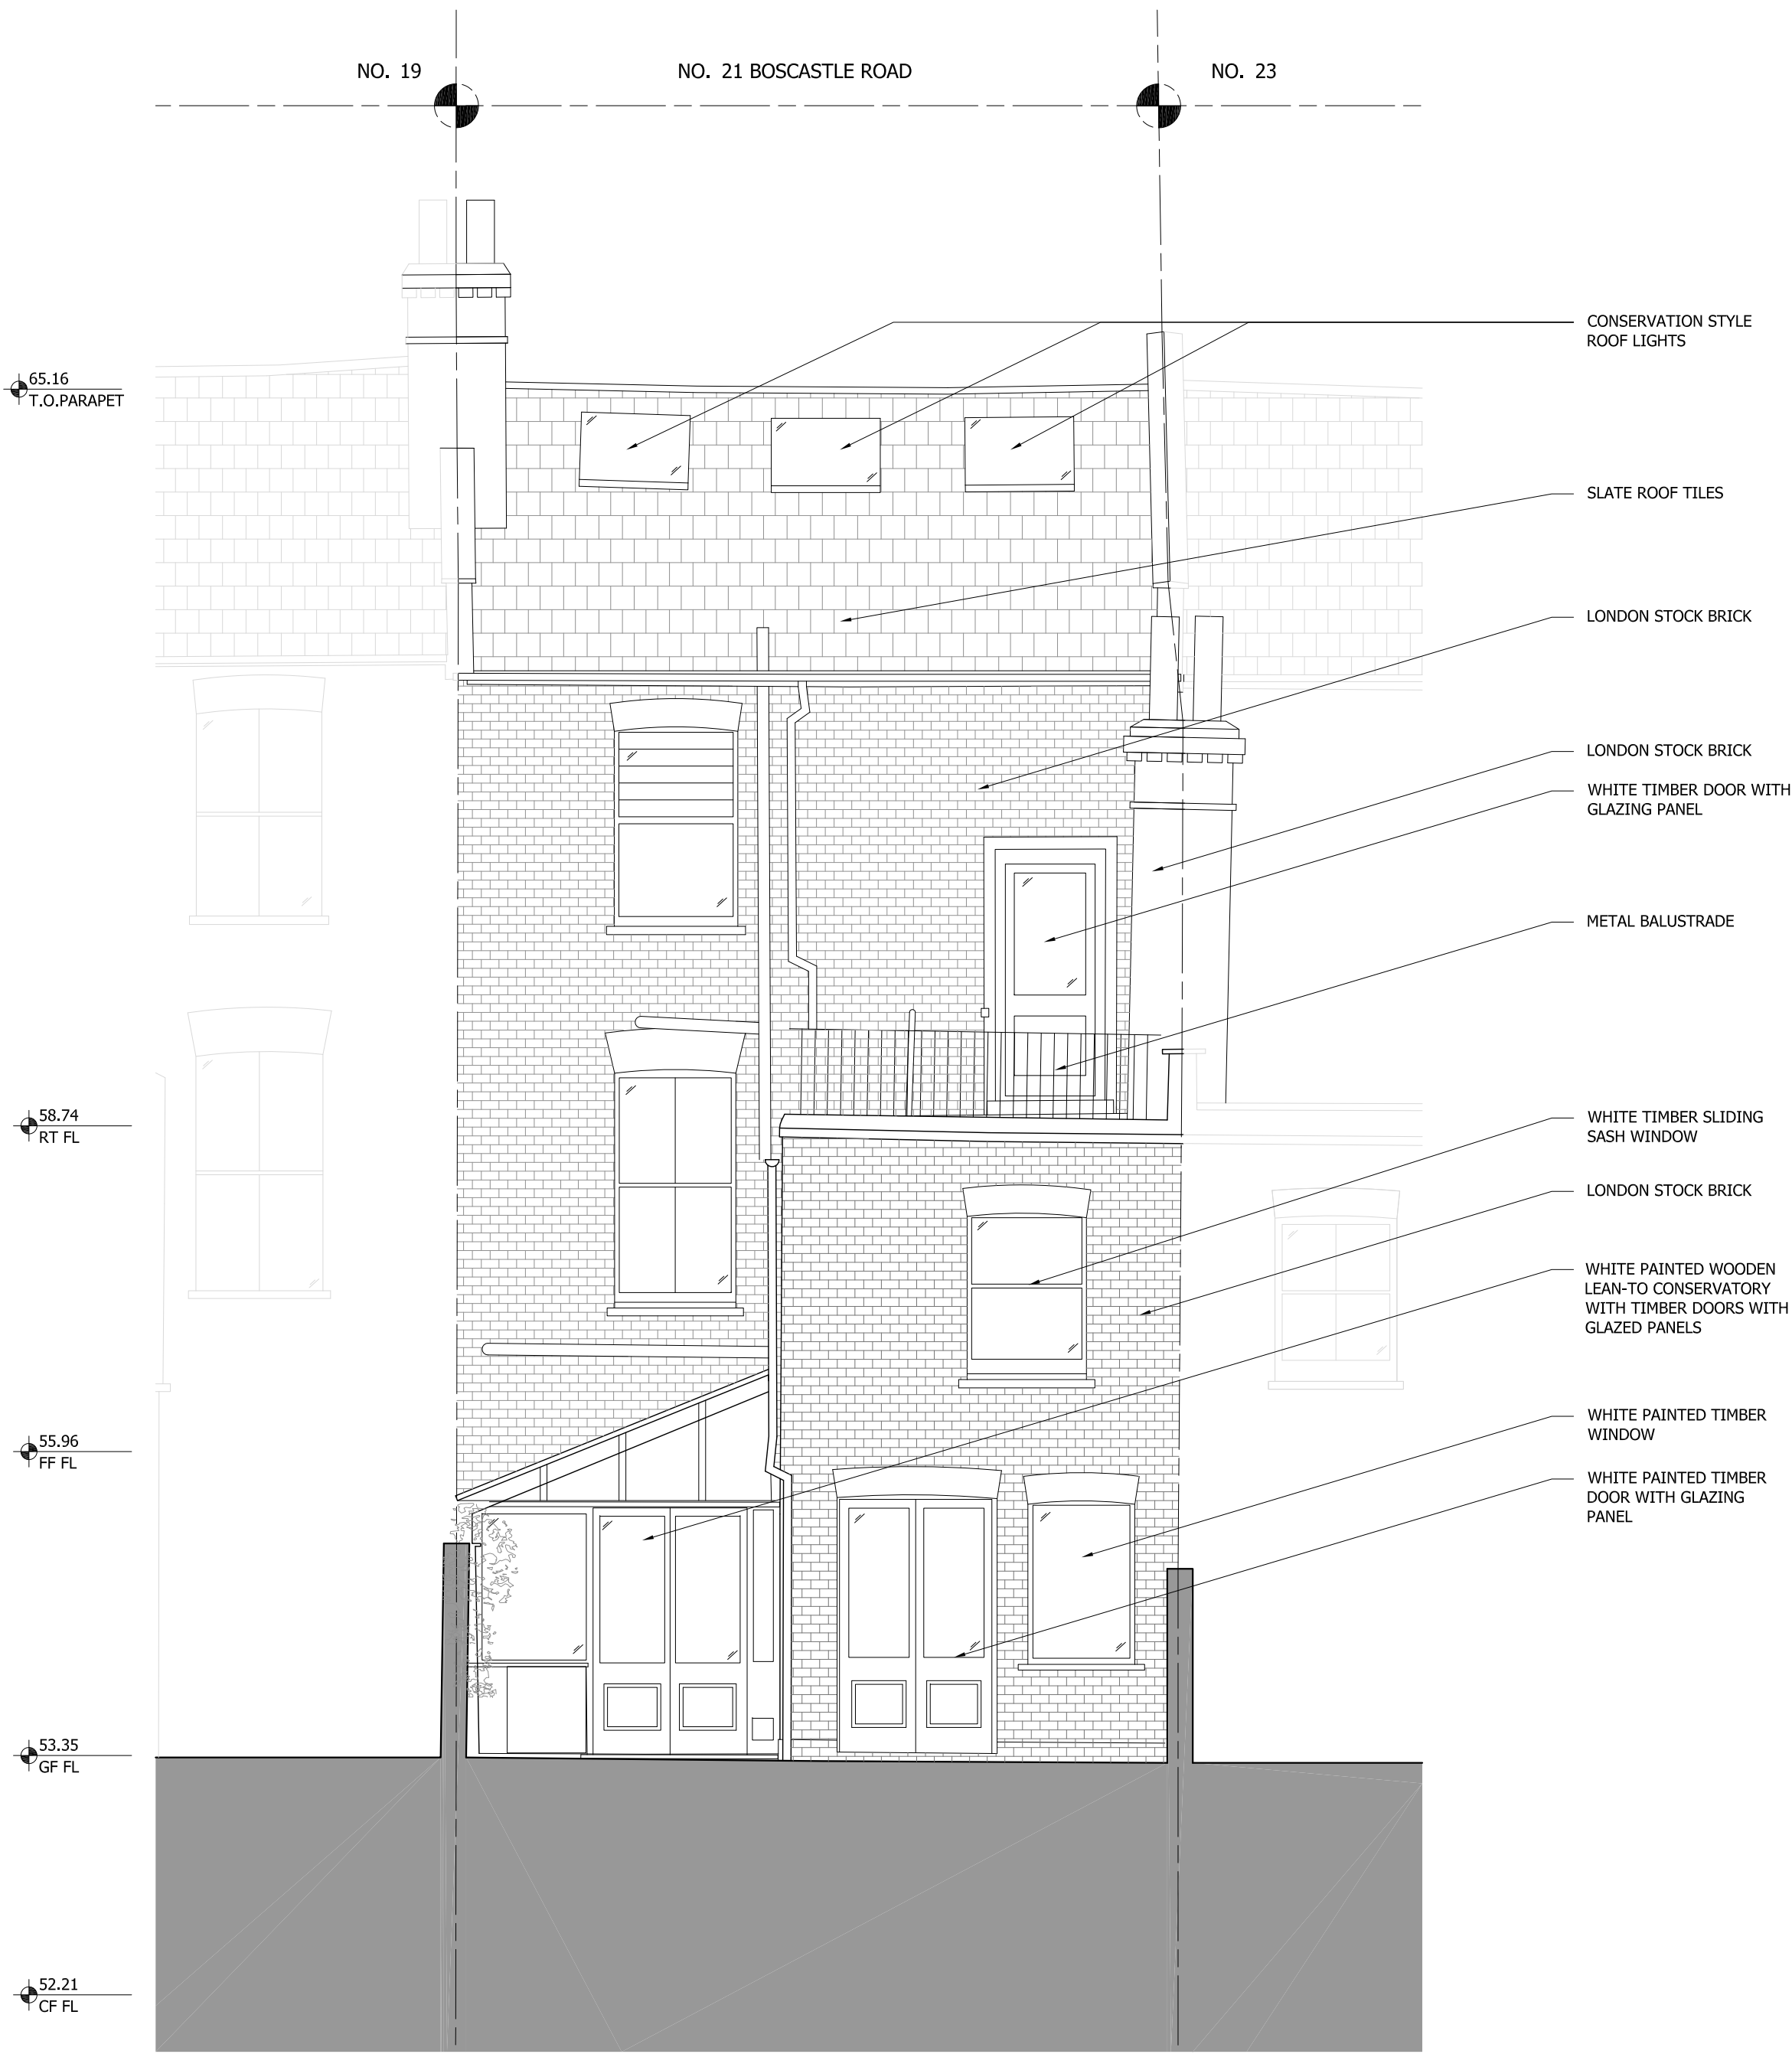

1 EXISTING REAR ELEVATION  
1:50



GENERAL NOTES:

DO NOT SCALE FROM THIS DRAWING  
ALL DIMENSIONS TO BE CHECKED ON SITE  
ANY OMISSIONS OR DISCREPANCIES TO BE  
REPORTED TO THE ARCHITECT IMMEDIATELY  
IF IN DOUBT ASK

P1 25/11/14 Planning Application HM

REV DATE NOTES DR

DRAWING STATUS

PLANNING

CLIENT

BARBARA STORCH &  
MAYAMIKO KACHINGWE

ARCHITECT

Finkernagel Ross Architects

Third Floor  
Unicorn House  
221-222 Shoreditch High Street  
London E1 6PJ

Tel: 020 7377 5114  
info@finkernagelross.com  
www.finkernagelross.com

PROJECT

21 BOSCASTLE ROAD,  
LONDON, NW5


DRAWING TITLE

EXISTING ELEVATIONS

DRAWN	DR. DATE	CHECKED	CH. DATE
HM	06.11.14	CF	25.11.14

SCALE	SHEET SIZE
1:50 @ A1 / 1:100 @ A3	A1 / A3

DRAWING NO	REVISION
21BOS - 030	P1

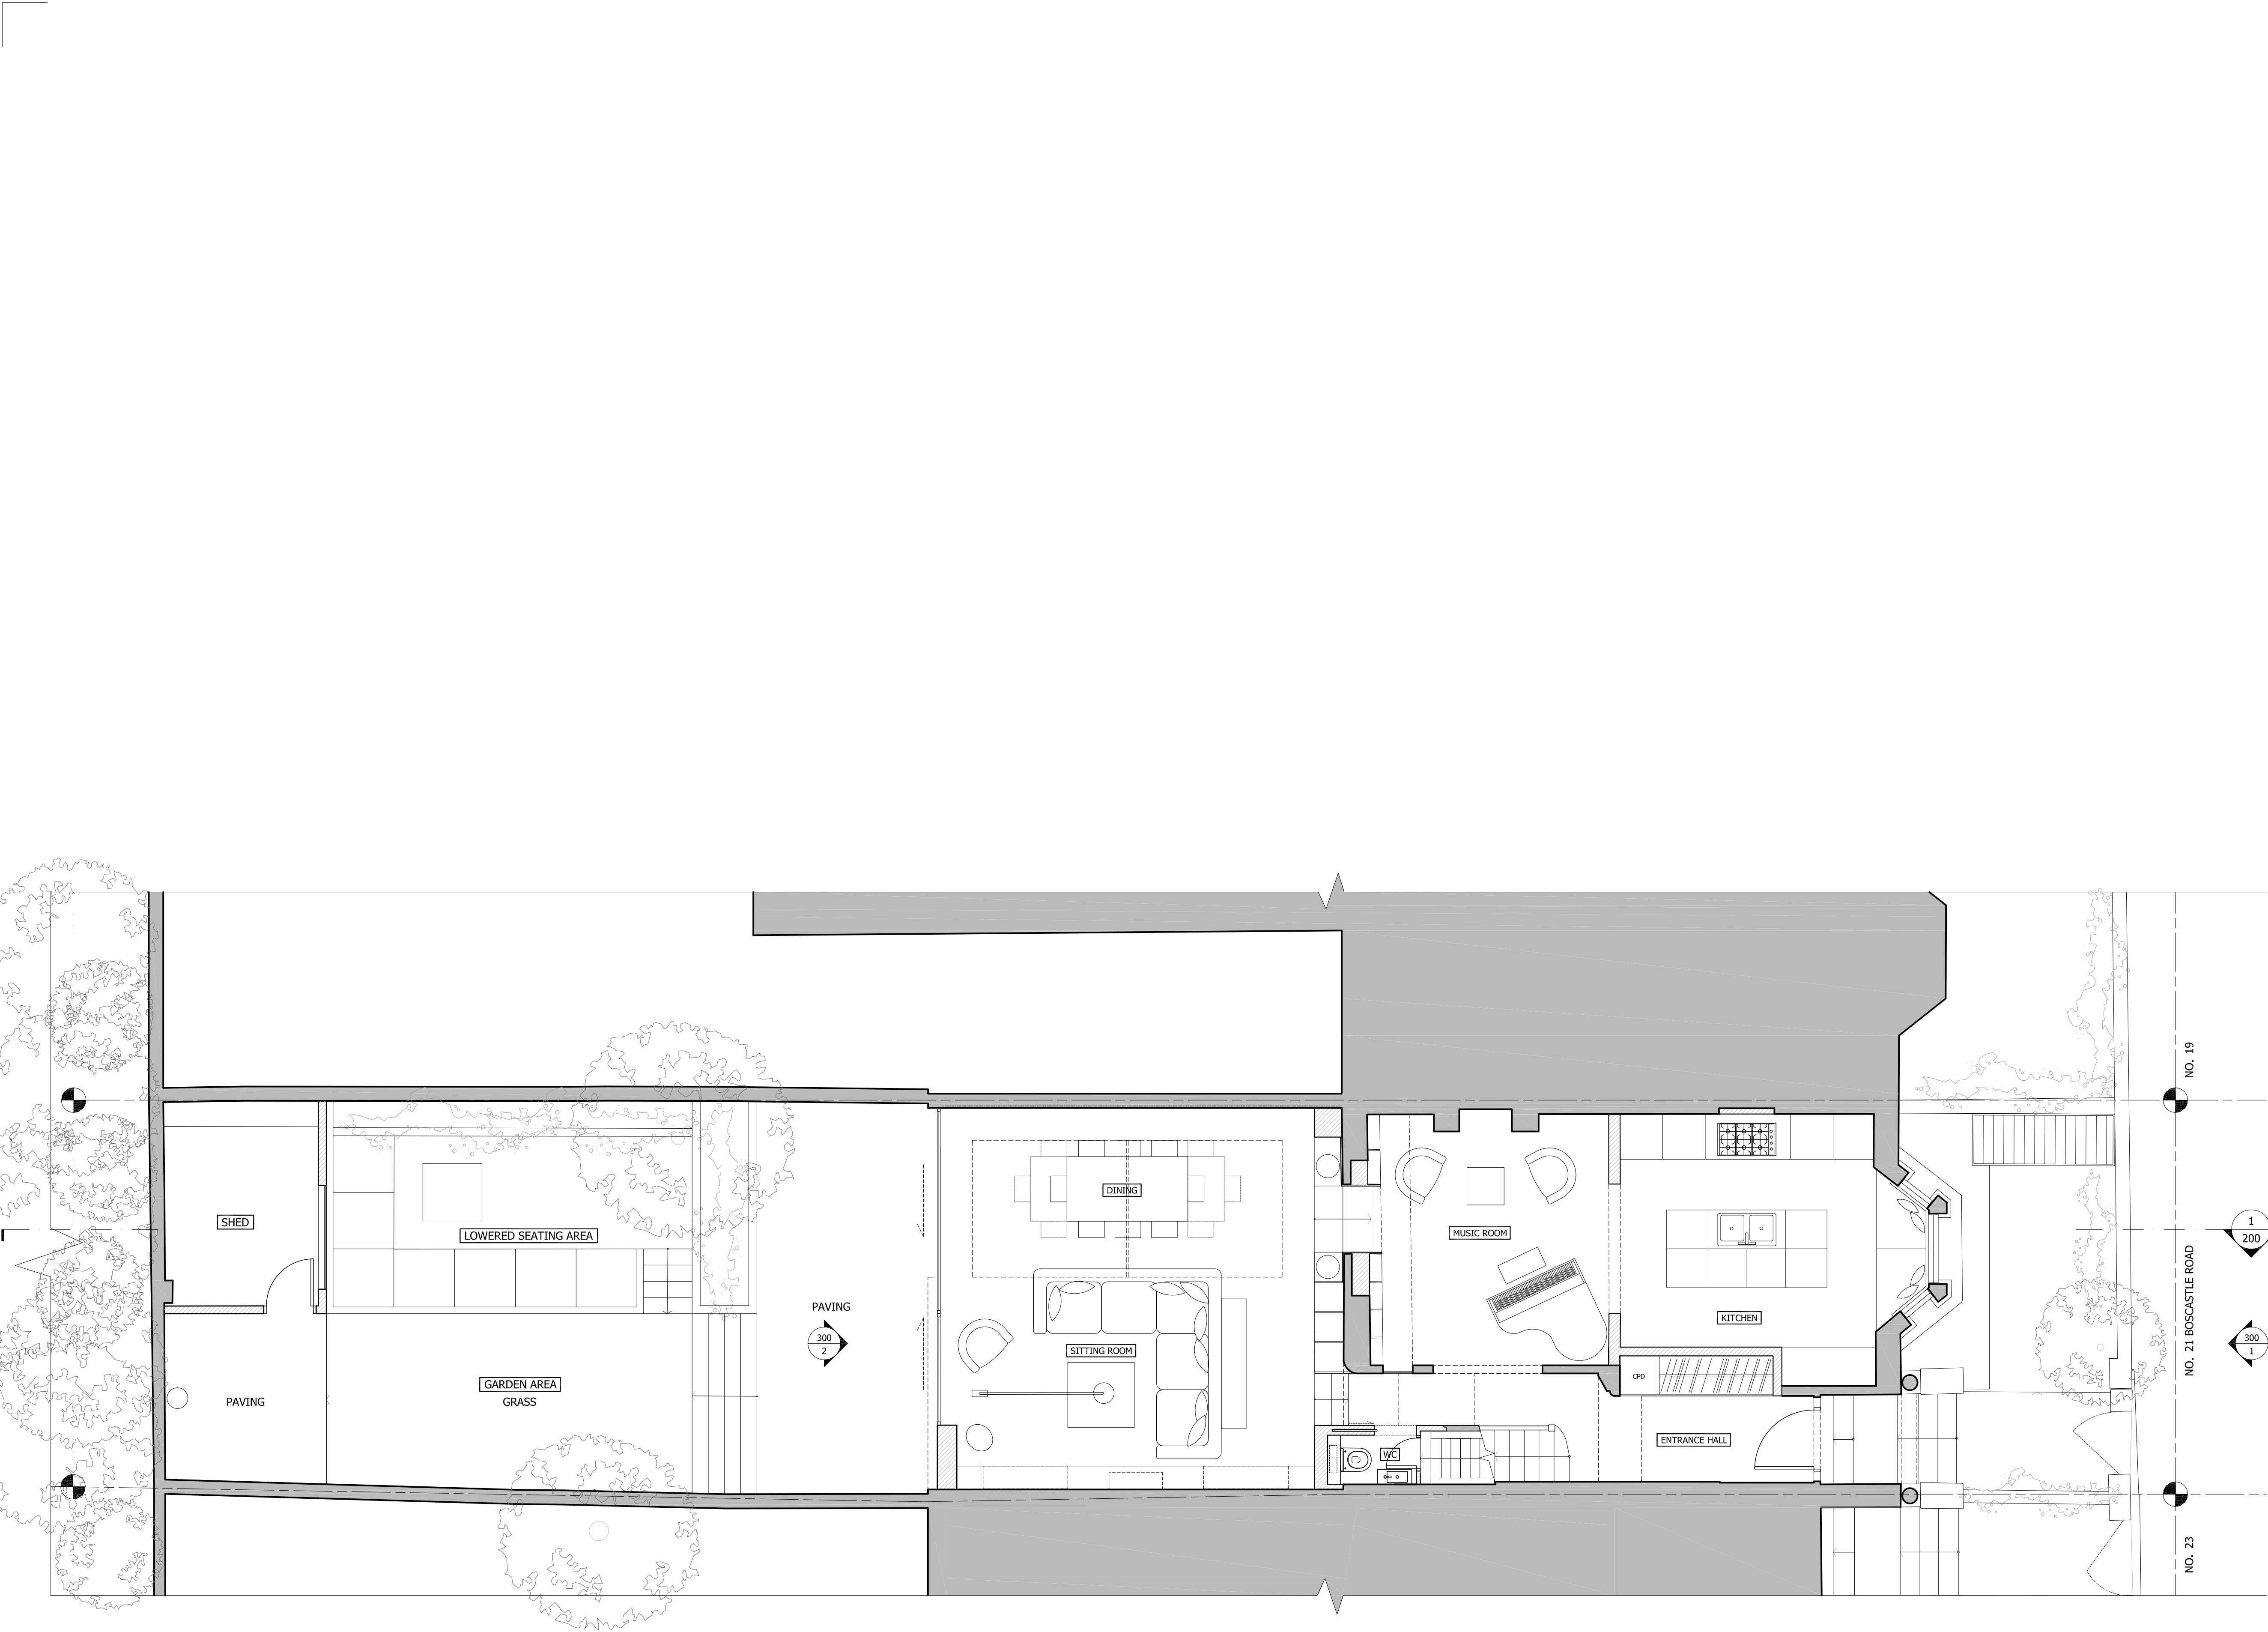

1 SITE PLAN  
1:50

GENERAL NOTES:

DO NOT SCALE FROM THIS DRAWING

ALL DIMENSIONS TO BE CHECKED ON SITE

ANY OMISSIONS OR DISCREPANCIES TO BE REPORTED TO THE ARCHITECT IMMEDIATELY

IF IN DOUBT ASK

LEGEND:

EXISTING STRUCTURE

PROPOSED STRUCTURE

P125/11/14Planning ApplicationHM

REVDATENOTESDR

DRAWING STATUS

PLANNING

CLIENT

BARBARA STORCH &  
MAYAMIKO KACHINGWE

ARCHITECT

Finkernagel Ross Architects

Third Floor  
Unicom House  
221-222 Shoreditch High Street  
London E1 6PJ  
  
Tel: 020 7377 5114  
info@finkernagelross.com  
www.finkernagelross.com

PROJECT

21 BOSCASTLE ROAD,  
LONDON, NW5

DRAWING TITLE

PROPOSED SITE PLAN

DRAWNDR. DATECHECKEDCH. DATE

HM06.11.14CF25.11.14

SCALE

1:50 @ A1 / 1:100 @ A3

SHEET SIZE


A1 / A3

DRAWING NO


21BOS - 100

REVISION


P1

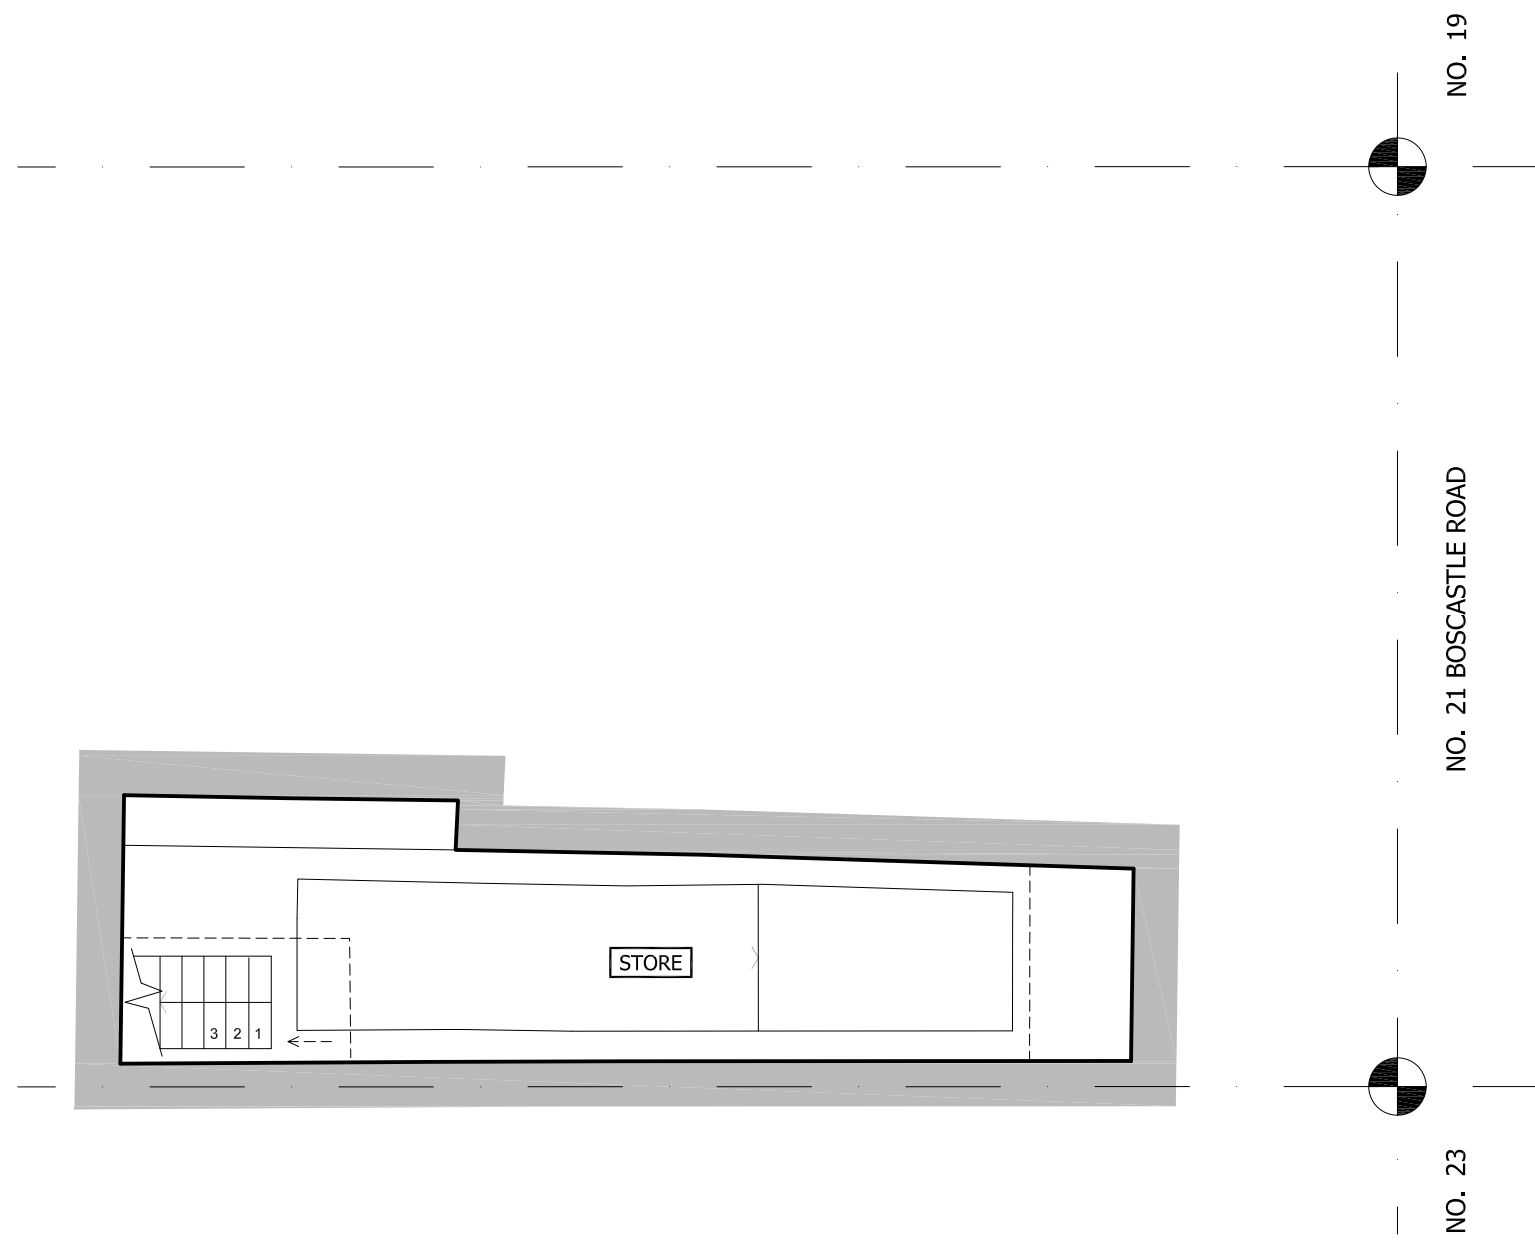

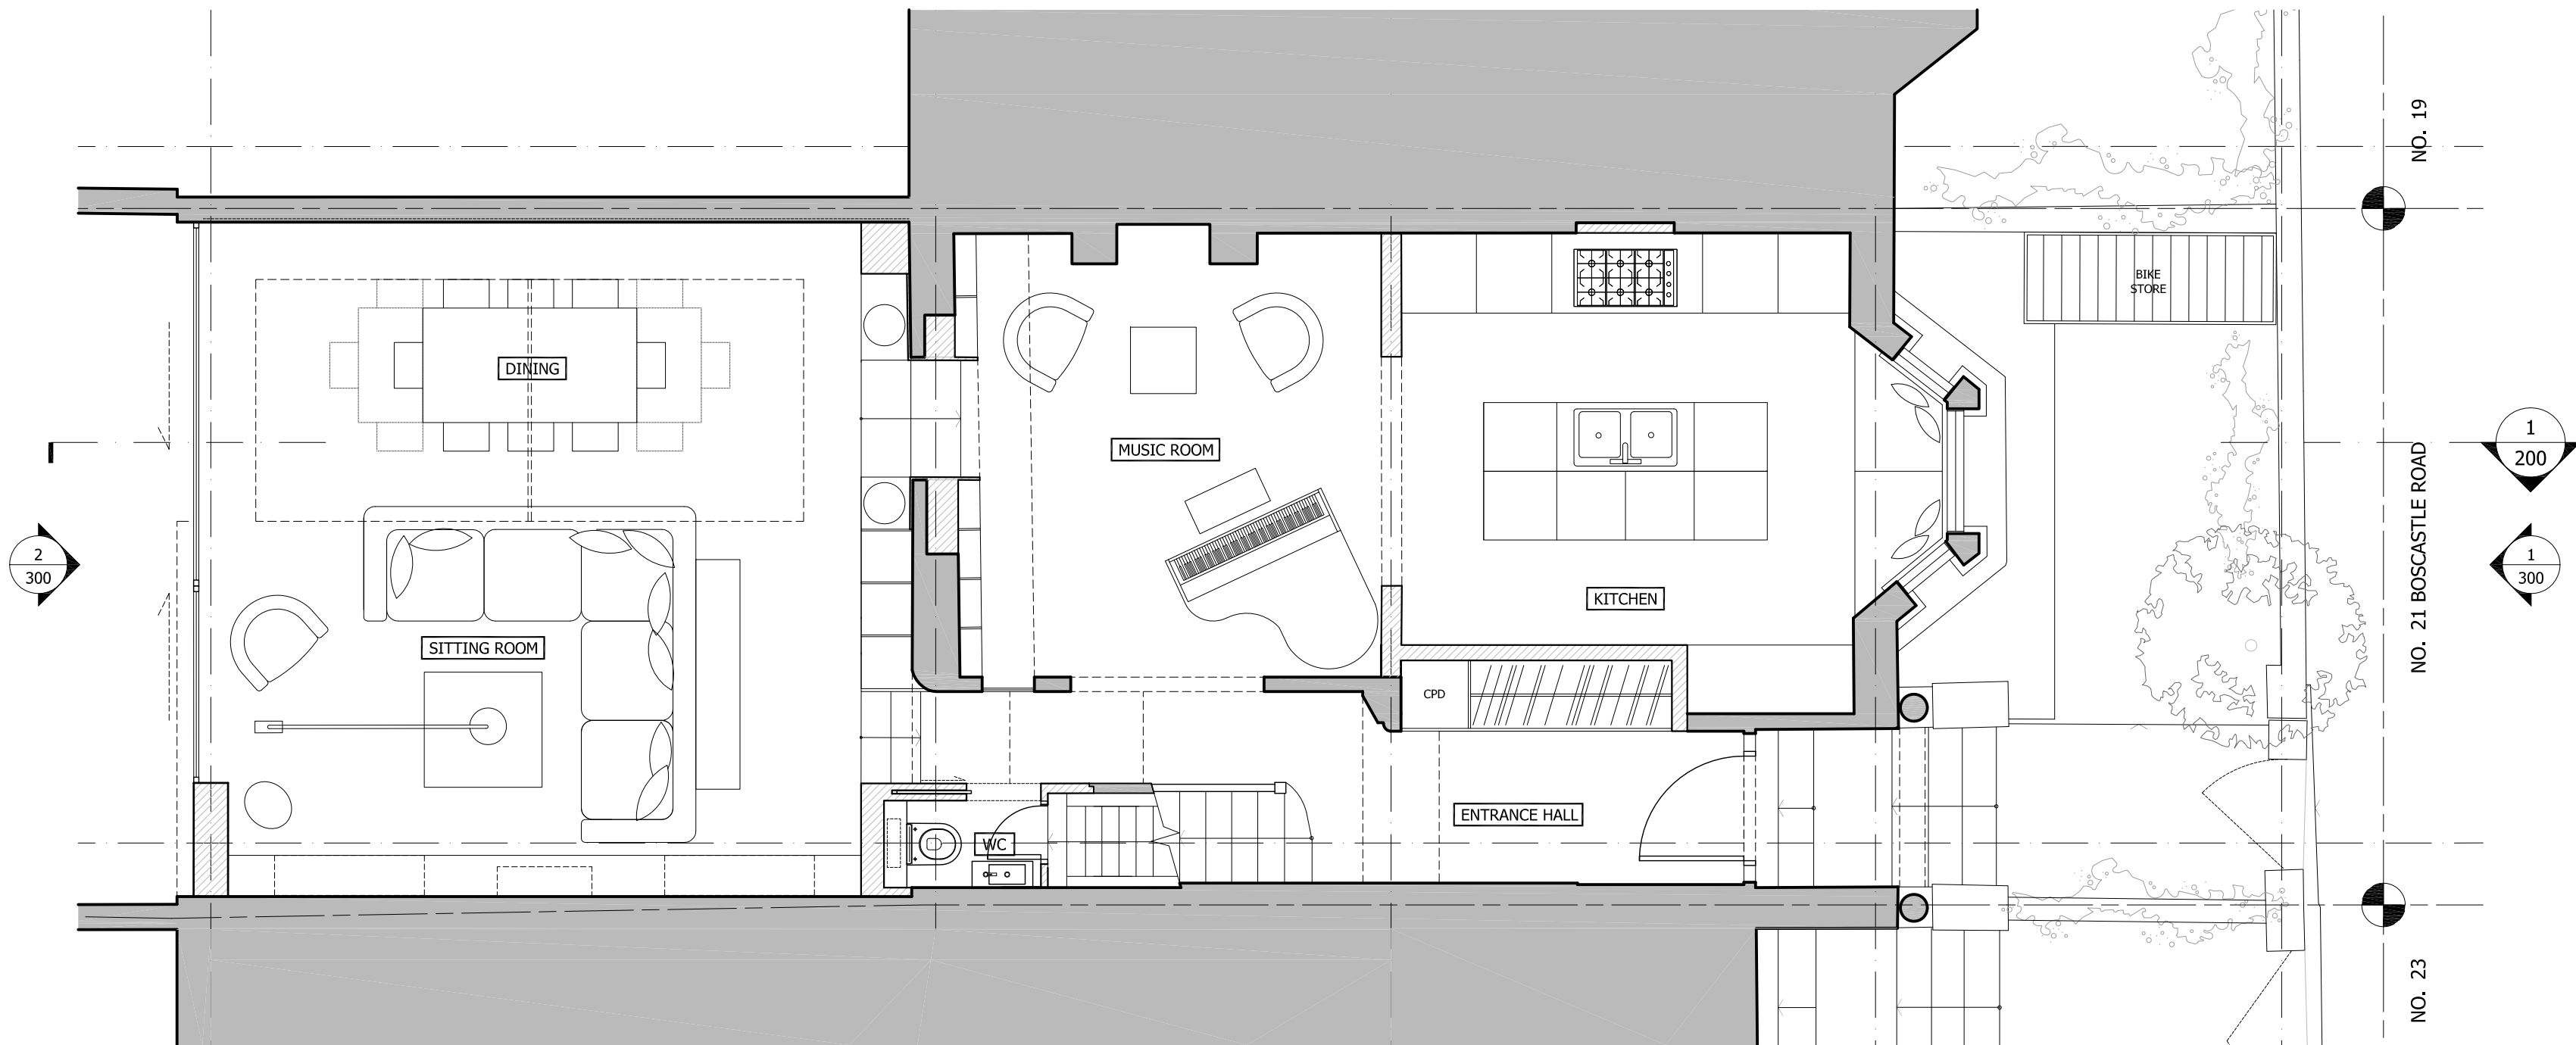

1 CELLAR  
1:50

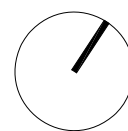

2 PROPOSED GROUND FLOOR  
1:50



GENERAL NOTES:  
DO NOT SCALE FROM THIS DRAWING  
ALL DIMENSIONS TO BE CHECKED ON SITE  
ANY OMISSIONS OR DISCREPANCIES TO BE REPORTED TO THE ARCHITECT IMMEDIATELY  
IF IN DOUBT ASK

**LEGEND:**  
 EXISTING STRUCTURE  
 PROPOSED STRUCTURE

P1	25/11/14	Planning Application	HM
REV	DATE	NOTES	DR

DRAWING STATUS

## PLANNING

CLIENT

BARBARA STORCH &  
MAYAMIKO KACHINGWE

ARCHITECT

**Finkernagel Ross Architects**

Third Floor  
Unicorn House  
221-222 Shoreditch High Street  
London E1 6PJ

Tel: 020 7377 5114  
info@finkernagelross.com  
www.finkernagelross.com

PROJECT

**21 BOSCASTLE ROAD,  
LONDON, NW5**

DRAWING TITLE

CELLAR & PROPOSED GROUND  
FLOOR PLANS

DRAWN	DR. DATE	CHECKED	CH. DATE
HM	06.11.14	CF	25.11.14

SCALE SHEET SIZE


1:50 @ A1 / 1:100 @ A3 A1 / A3

DRAWING NO REVISION


**21BOS - 101**

**P1**




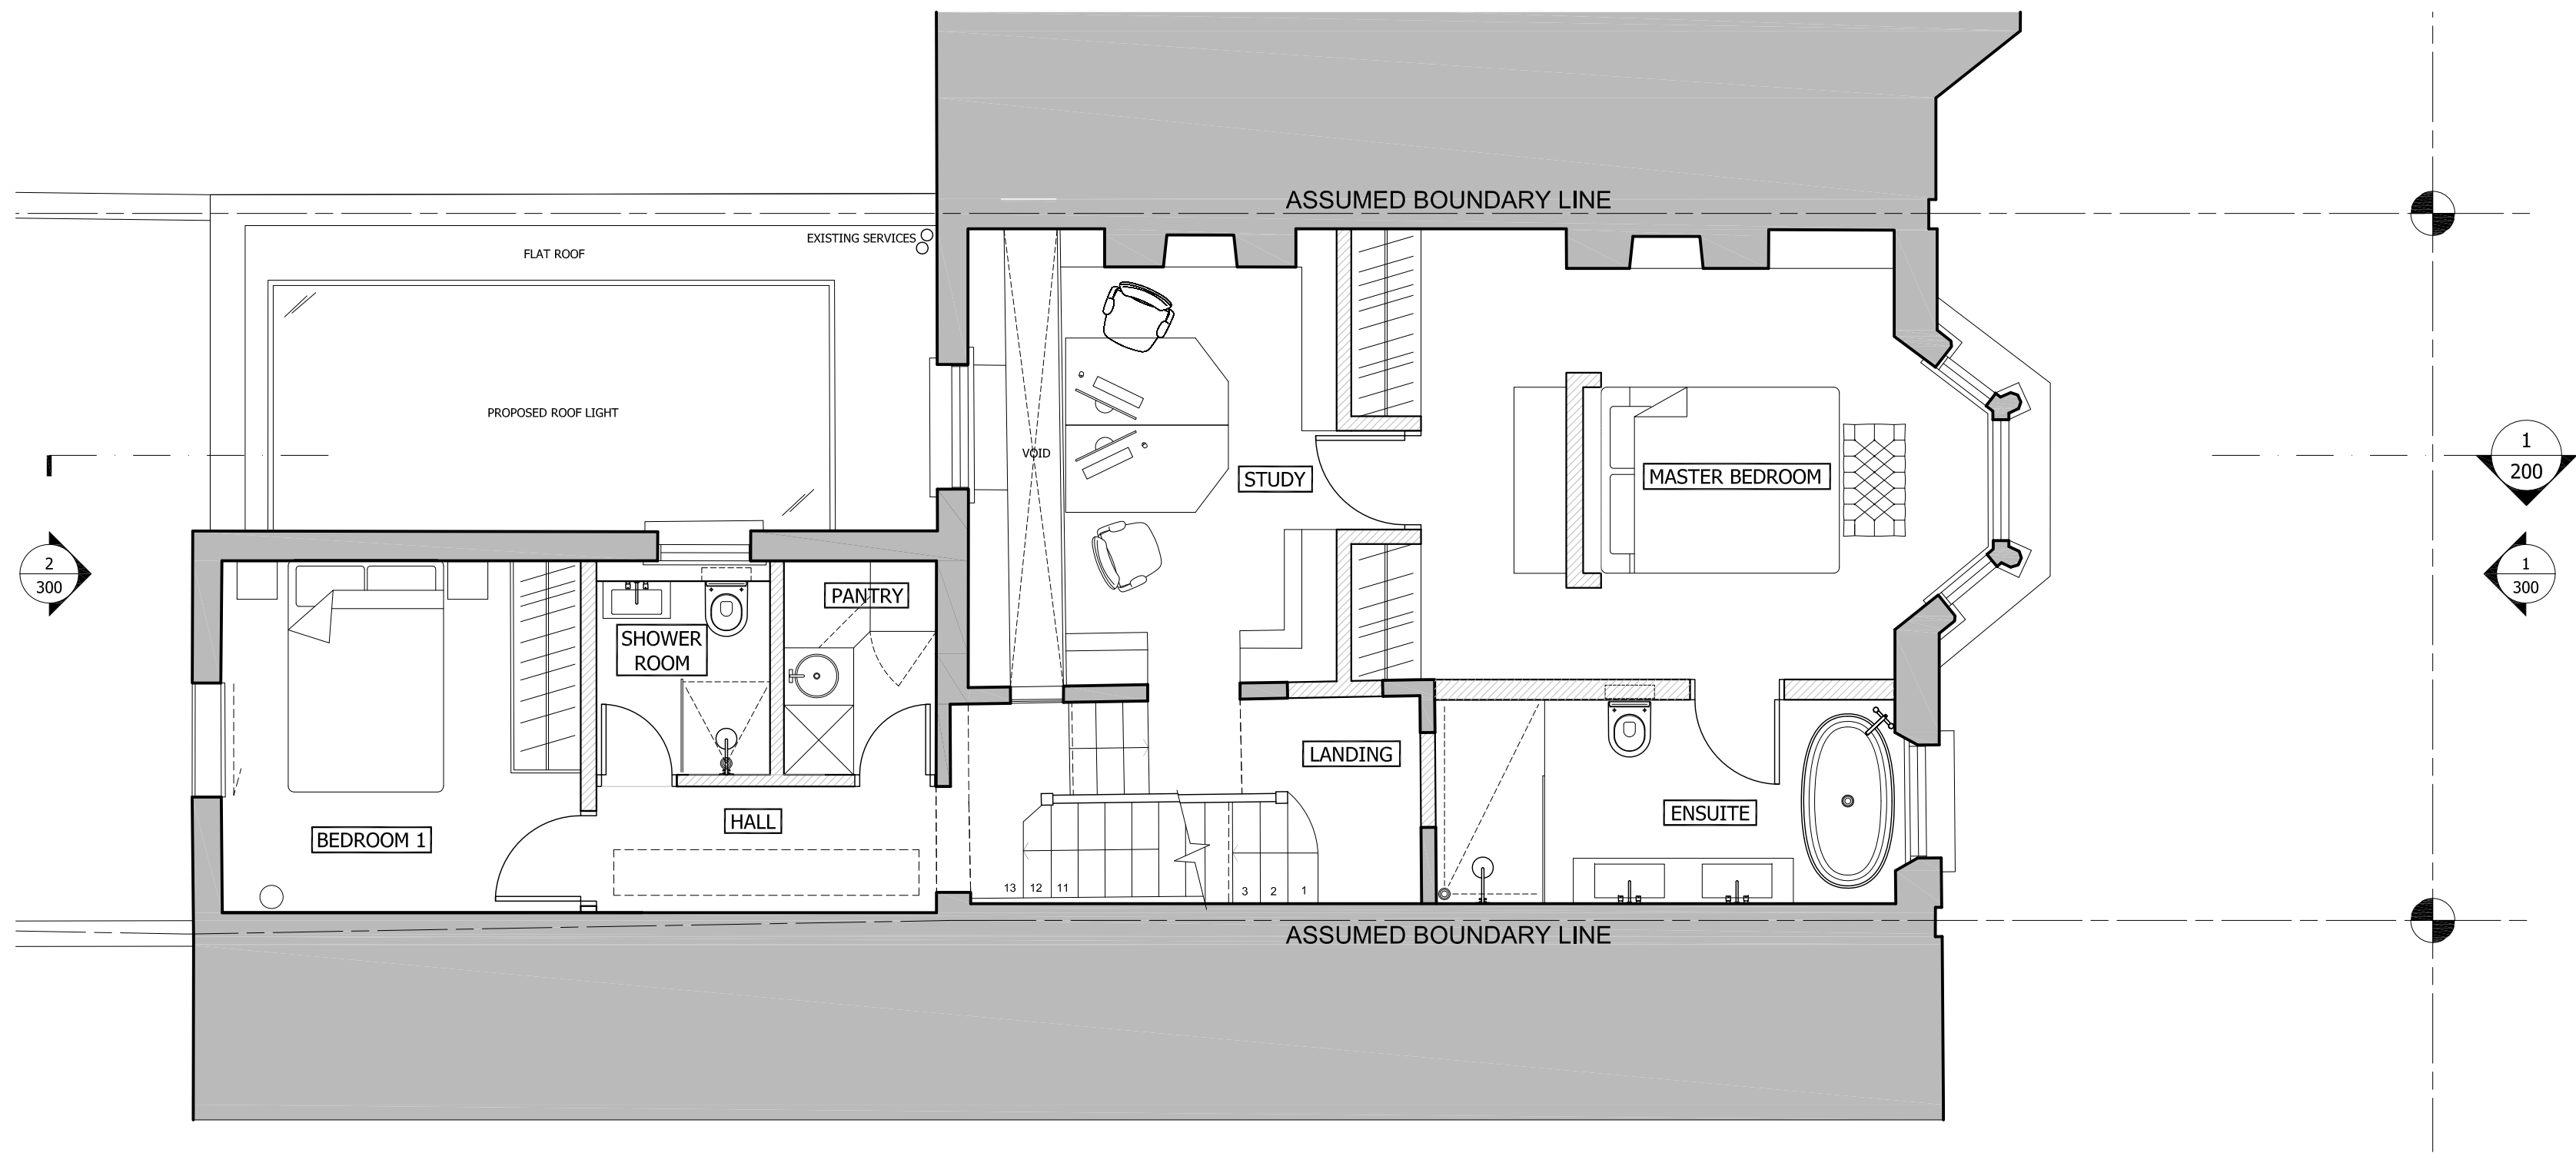

1 PROPOSED FIRST FLOOR  
1:50

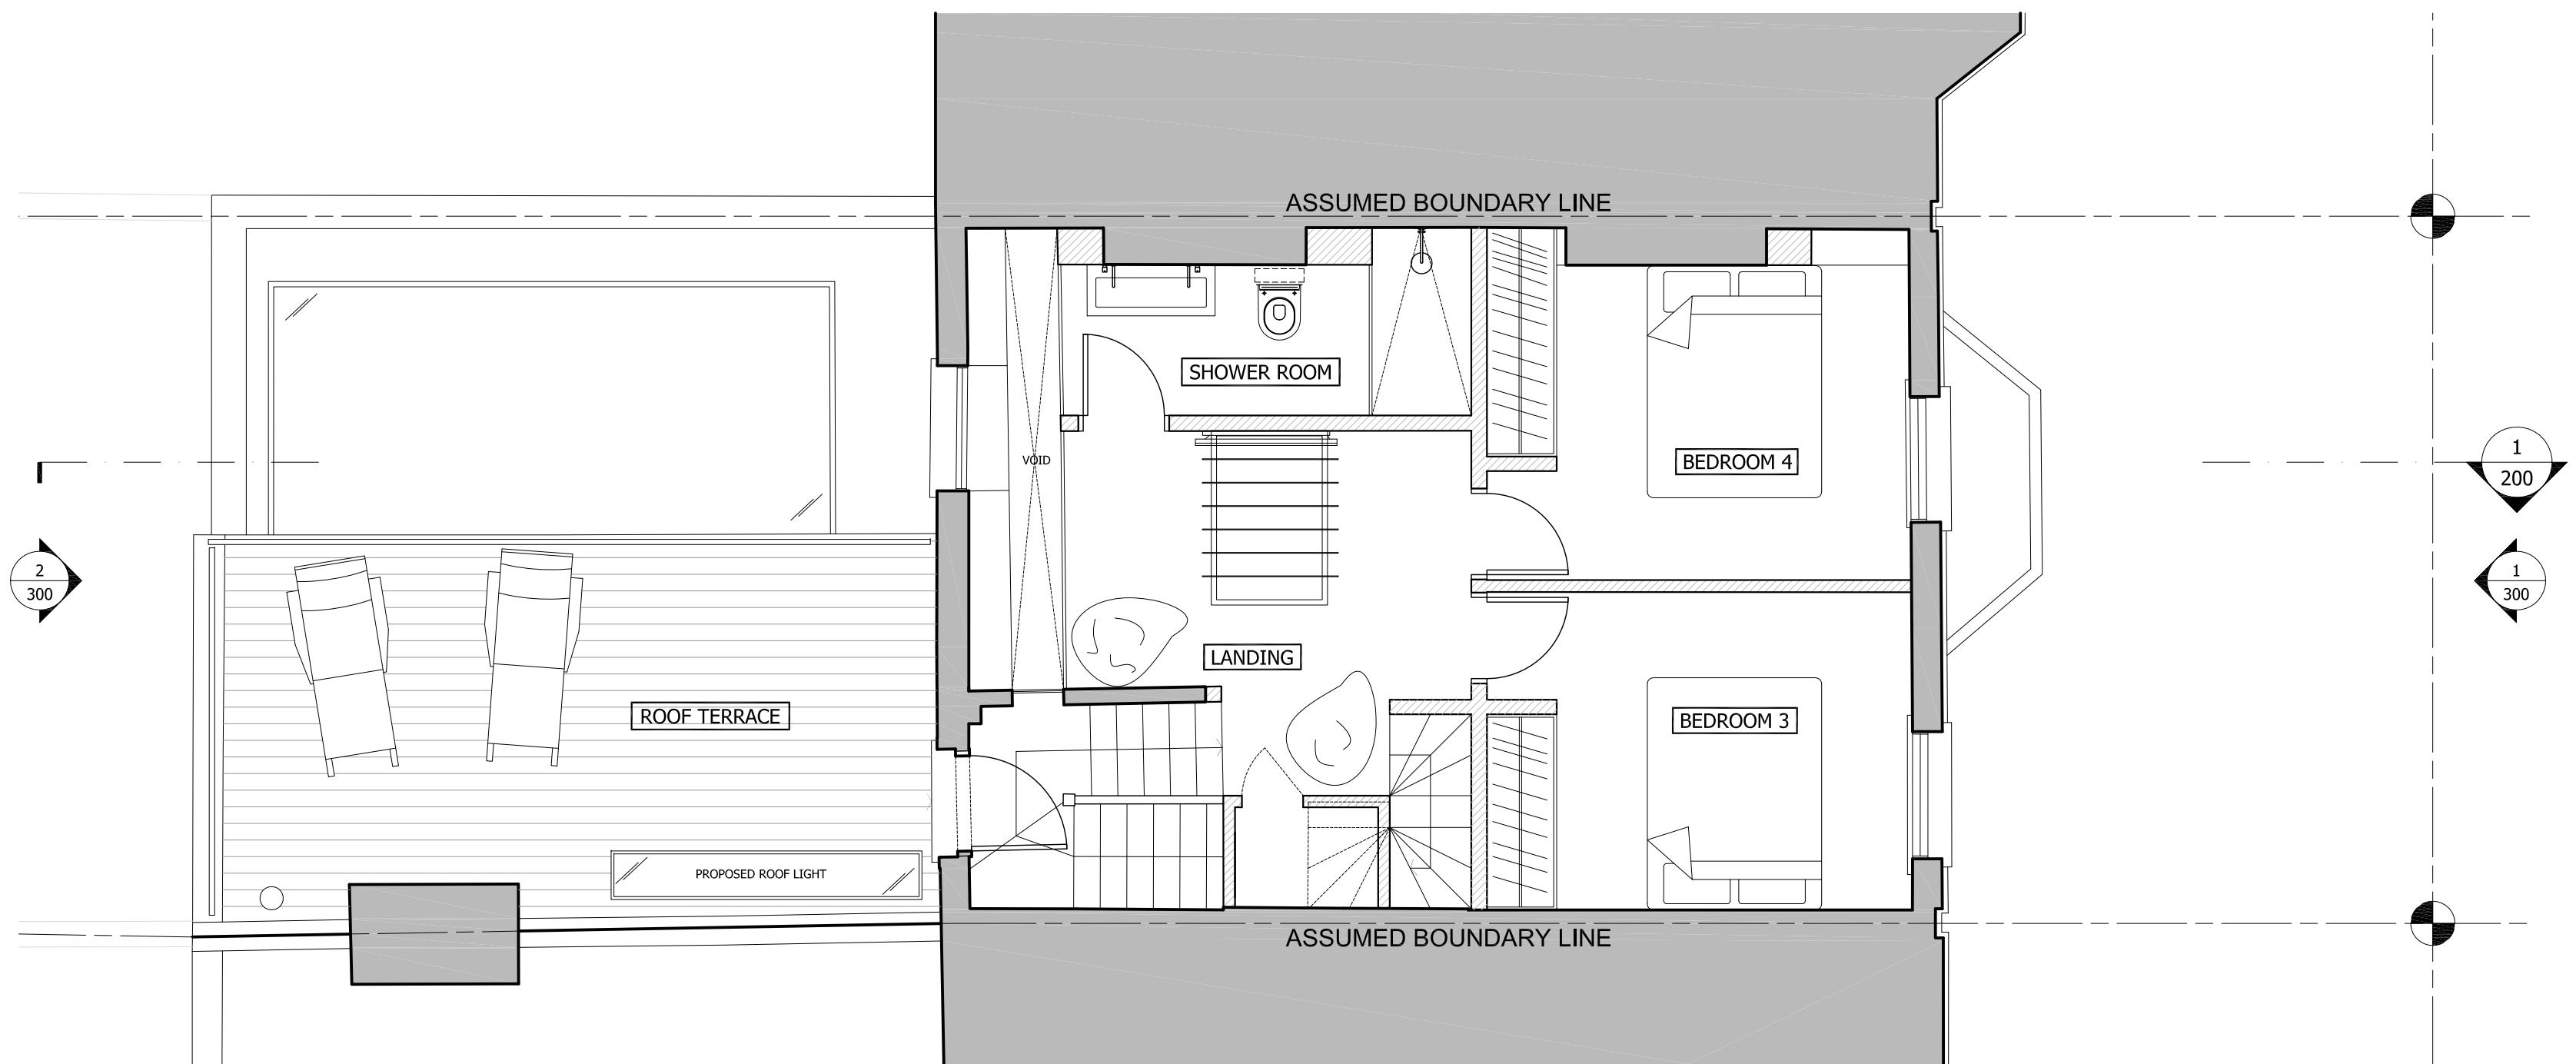

2 PROPOSED SECOND FLOOR  
1:50

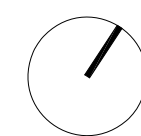

0 .5 1 2 5 METRES @ A1  
M. 1:50

#### GENERAL NOTES:

DO NOT SCALE FROM THIS DRAWING  
ALL DIMENSIONS TO BE CHECKED ON SITE  
ANY OMISSIONS OR DISCREPANCIES TO BE  
REPORTED TO THE ARCHITECT IMMEDIATELY  
IF IN DOUBT ASK

#### LEGEND:

- EXISTING STRUCTURE
- PROPOSED STRUCTURE

P1 25/11/14 Planning Application HM

REV DATE NOTES DR

DRAWING STATUS

## PLANNING

#### CLIENT

BARBARA STORCH &  
MAYAMIKO KACHINGWE

#### ARCHITECT

**Finkernagel Ross Architects**

Third Floor  
Unicorn House  
221-222 Shoreditch High Street  
London E1 6PJ

Tel: 020 7377 5114  
info@finkernagelross.com  
www.finkernagelross.com


#### PROJECT

**21 BOSCASTLE ROAD,  
LONDON, NW5**


#### DRAWING TITLE

**PROPOSED FIRST & SECOND  
FLOOR PLANS**


DRAWN	DR. DATE	CHECKED	CH. DATE
HM	06.11.14	CF	25.11.14
SCALE		SHEET SIZE	
1:50 @ A1 / 1:100 @ A3		A1 / A3	
DRAWING NO			REVISION
<b>21BOS - 102</b>			<b>P1</b>

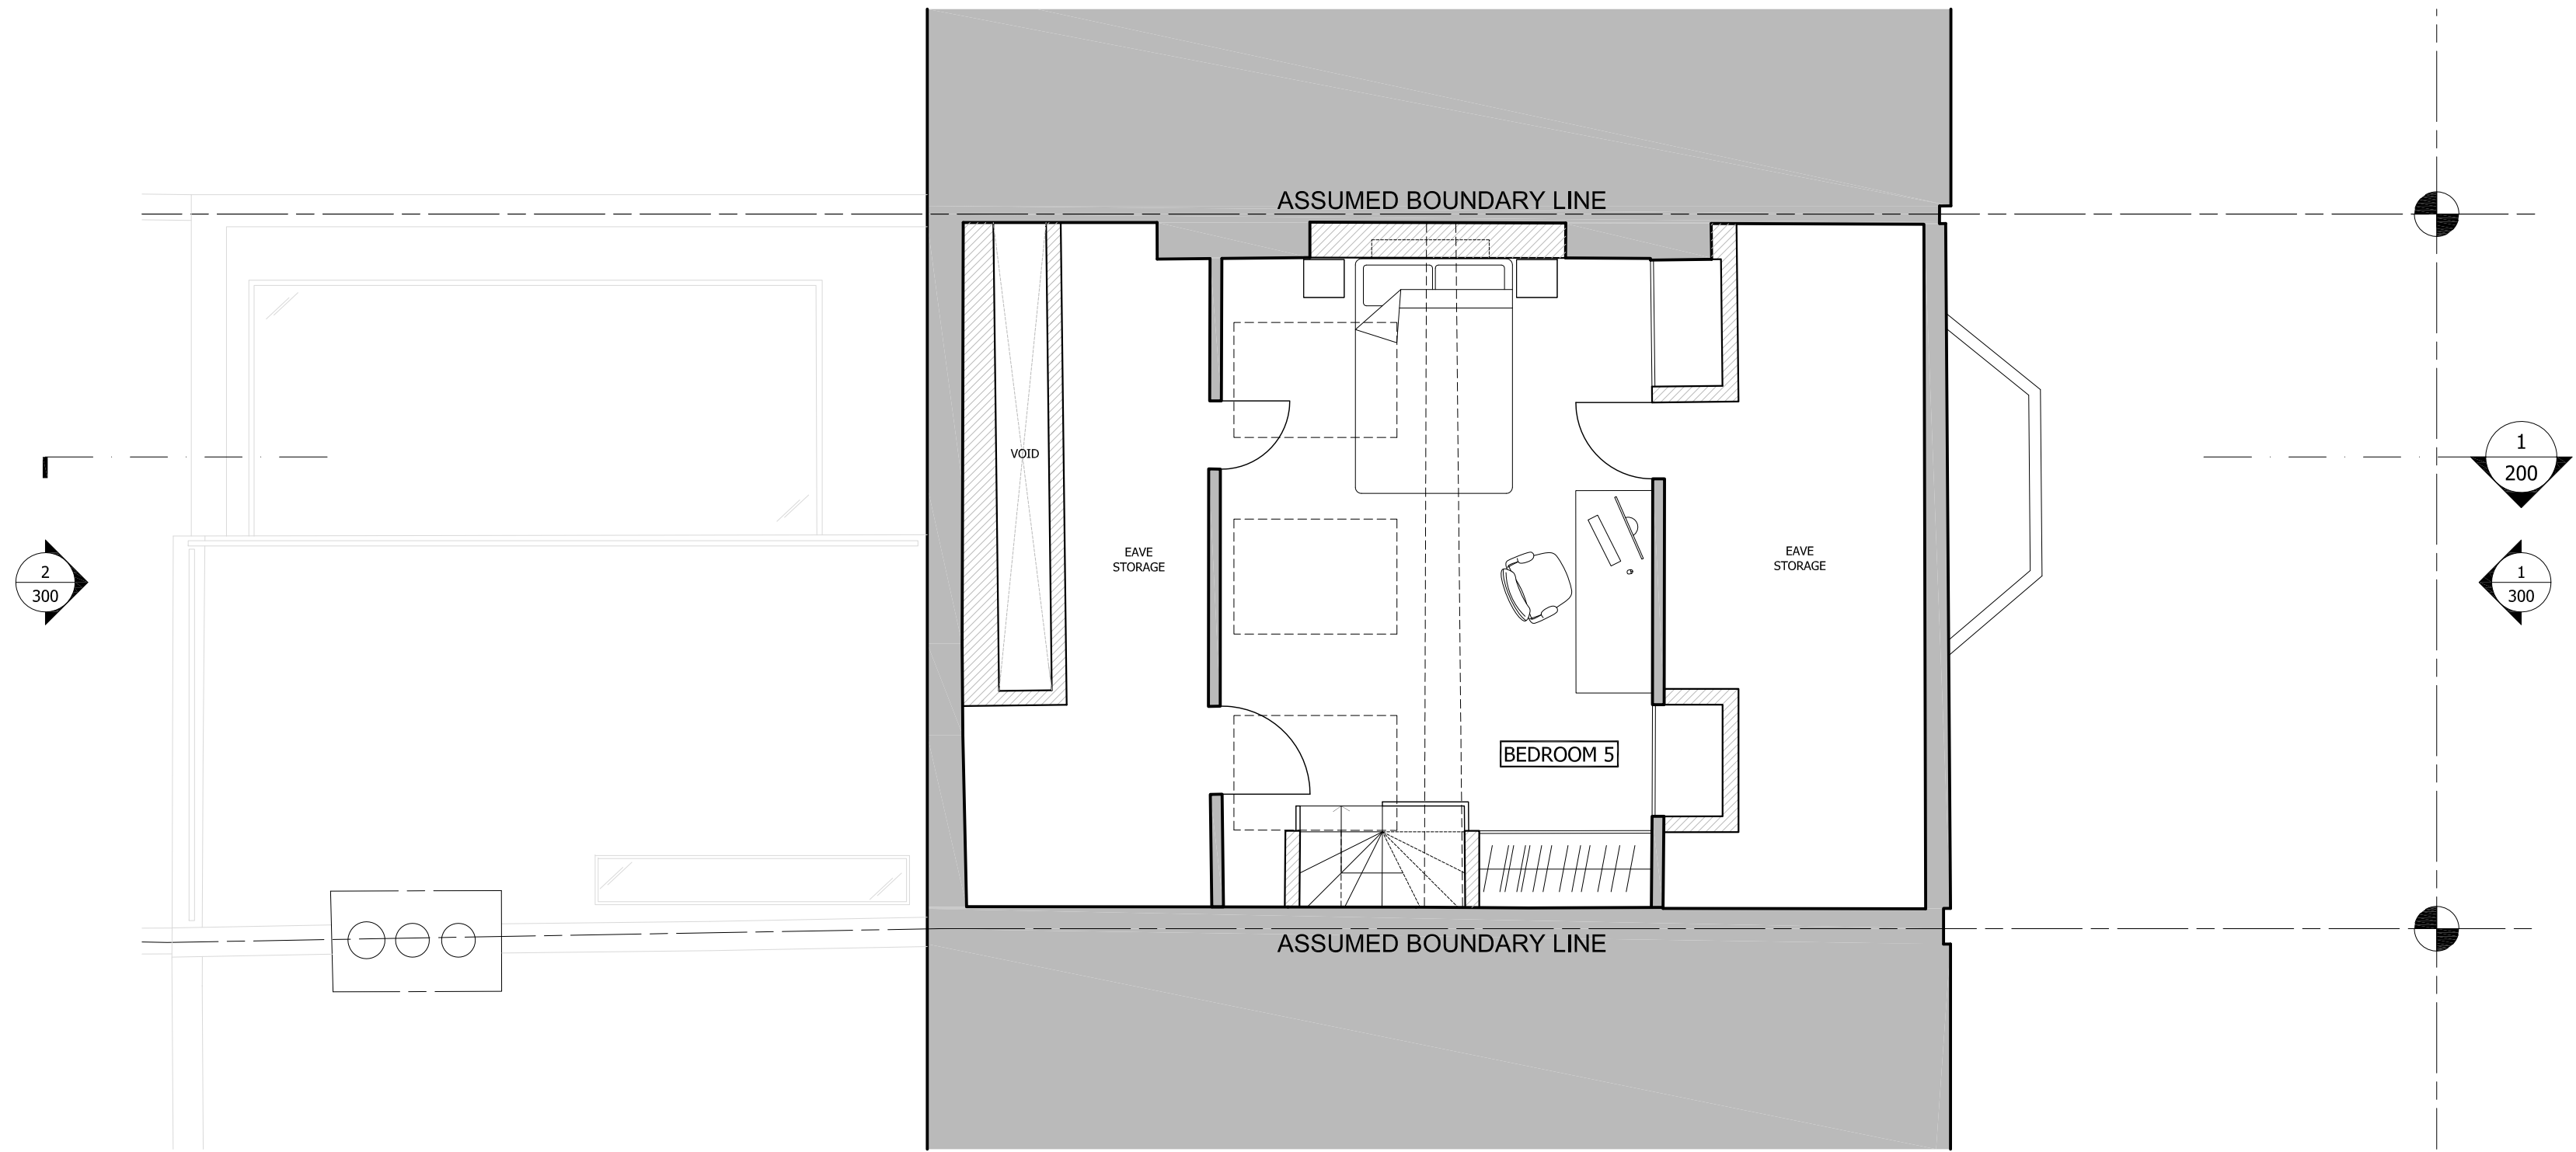

1 PROPOSED THIRD FLOOR  
1:50

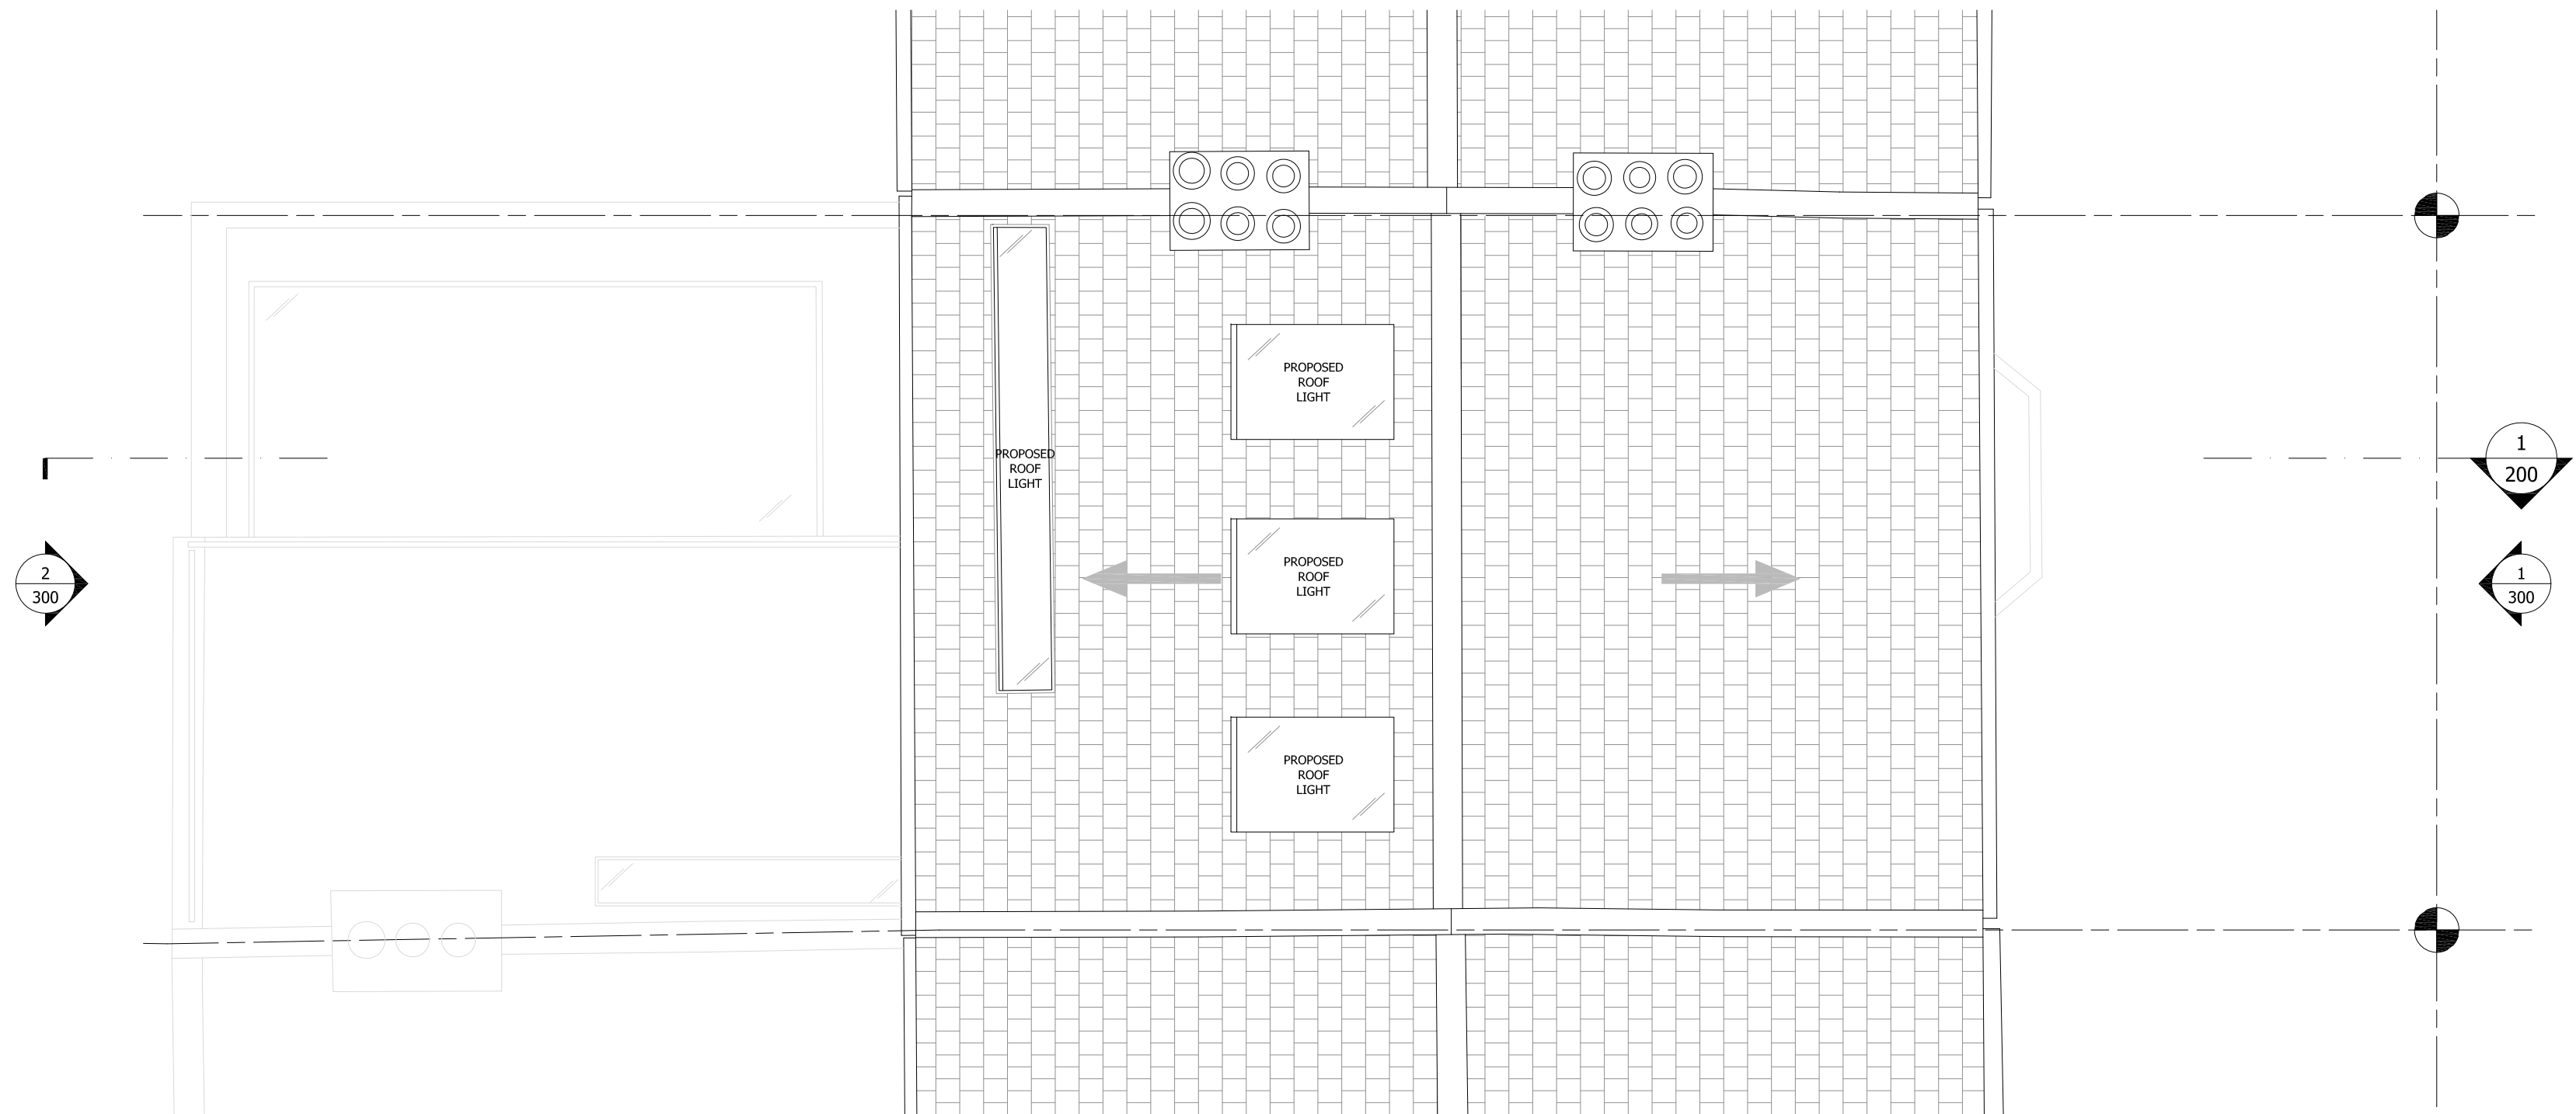

2 PROPOSED ROOF PLAN  
1:50

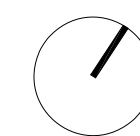

0 .5 1 2 5 METRES @ A1  
M. 1:50

#### GENERAL NOTES:

DO NOT SCALE FROM THIS DRAWING  
ALL DIMENSIONS TO BE CHECKED ON SITE  
ANY OMISSIONS OR DISCREPANCIES TO BE  
REPORTED TO THE ARCHITECT IMMEDIATELY  
IF IN DOUBT ASK

#### LEGEND:

- EXISTING STRUCTURE
- PROPOSED STRUCTURE

P1 25/11/14 Planning Application HM

REV DATE NOTES DR

DRAWING STATUS

## PLANNING

#### CLIENT

BARBARA STORCH &  
MAYAMIKO KACHINGWE

#### ARCHITECT

### Finkernagel Ross Architects

Third Floor  
Unicorn House  
221-222 Shoreditch High Street  
London E1 6PJ

Tel: 020 7377 5114  
info@finkernagelross.com  
www.finkernagelross.com

#### PROJECT

**21 BOSCASTLE ROAD,  
LONDON, NW5**

#### DRAWING TITLE

**PROPOSED THIRD FLOOR & ROOF  
PLAN**

DRAWN	DR. DATE	CHECKED	CH. DATE
HM	06.11.14	CF	25.11.14

SCALE	SHEET SIZE
1:50 @ A1 / 1:100 @ A3	A1 / A3

DRAWING NO	REVISION
<b>21BOS - 103</b>	<b>P1</b>






<b>21BOS - 200</b>	<b>P1</b>
--------------------	-----------





1 PROPOSED FRONT ELEVATION  
1:50

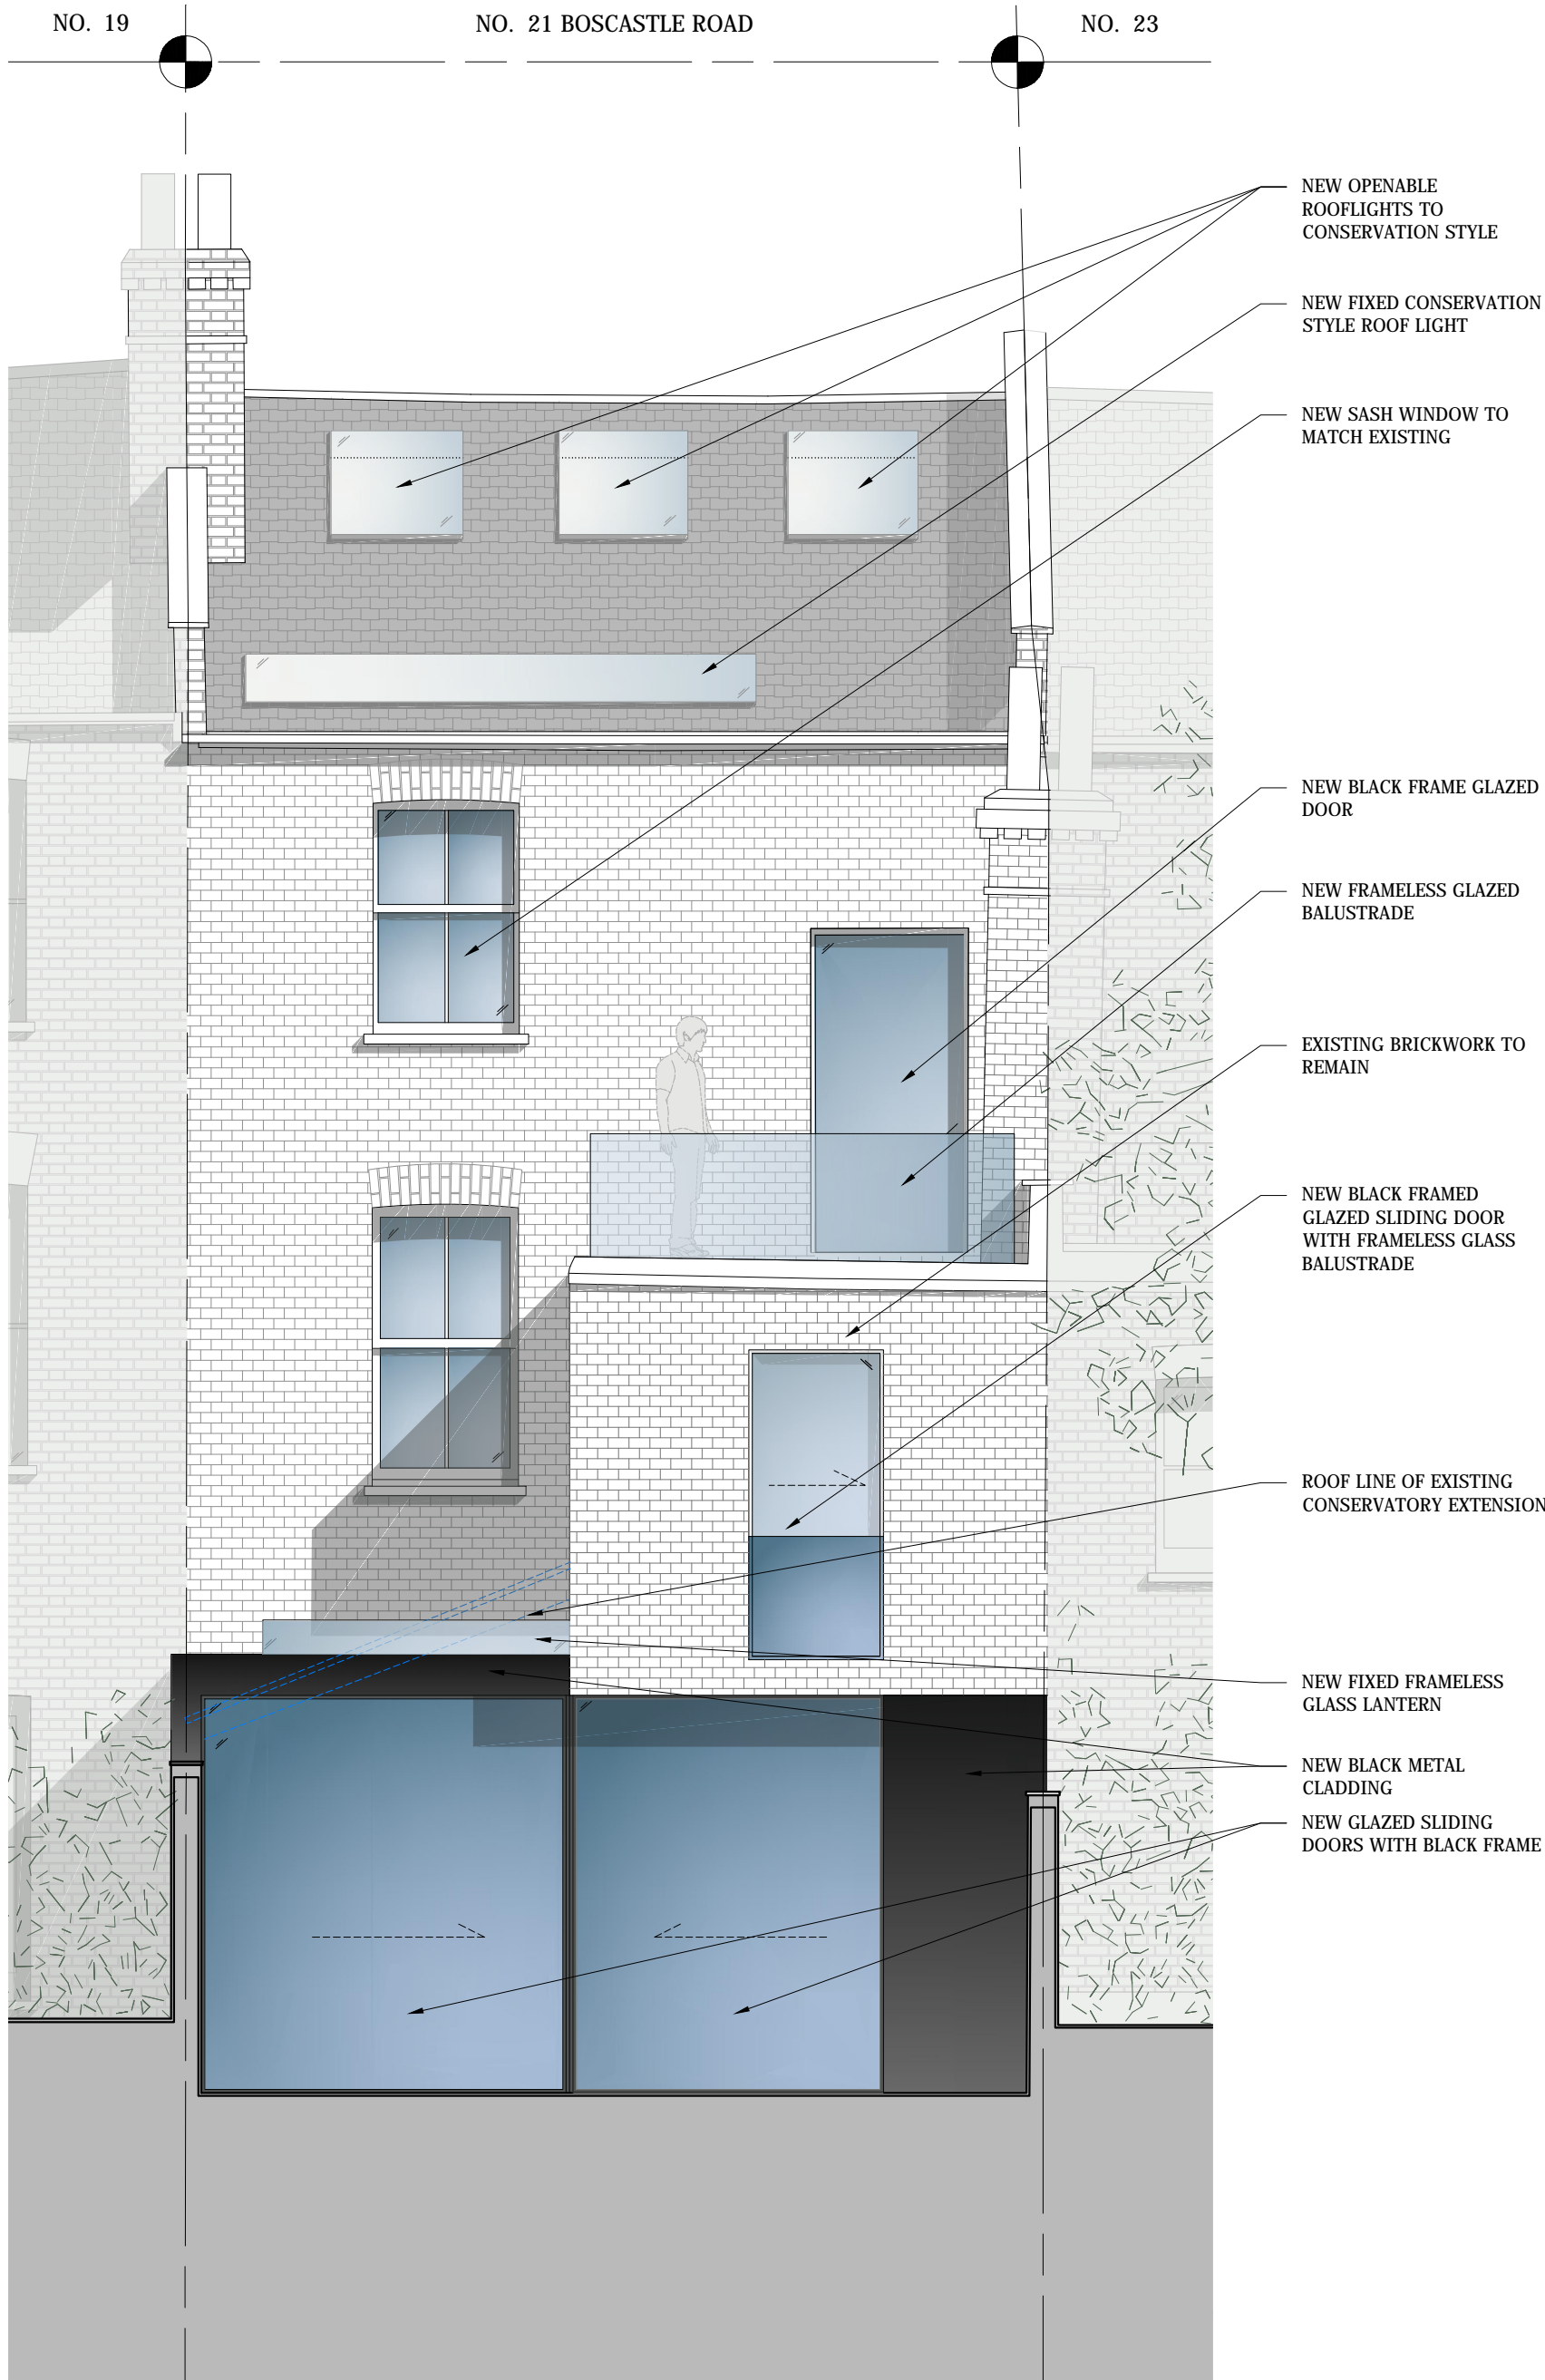

2 PROPOSED REAR ELEVATION  
1:50



GENERAL NOTES:  
DO NOT SCALE FROM THIS DRAWING  
ALL DIMENSIONS TO BE CHECKED ON SITE  
ANY OMISSIONS OR DISCREPANCIES TO BE REPORTED TO THE ARCHITECT IMMEDIATELY  
IF IN DOUBT ASK

P1	25/11/14	Planning Application	HM
REV	DATE	NOTES	DR
DRAWING STATUS			

## PLANNING

CLIENT  
BARBARA STORCH &  
MAYAMIKO KACHINGWE

ARCHITECT  
**Finkernagel Ross Architects**  
Third Floor  
Unicorn House  
221-222 Shoreditch High Street  
London E1 6PJ  
Tel: 020 7377 5114  
info@finkernagelross.com  
www.finkernagelross.com

PROJECT  
**21 BOSCASTLE ROAD,  
LONDON, NW5**

DRAWING TITLE  
**PROPOSED ELEVATIONS**

DRAWN	DR. DATE	CHECKED	CH. DATE
HM	06.11.14	CF	25.11.14

SCALE	SHEET SIZE
1:50 @ A1 / 1:100 @ A3	A1

DRAWING NO	REVISION
21BOS - 300	P1