


EXISTING FRONT ELEVATION 1:20@A0

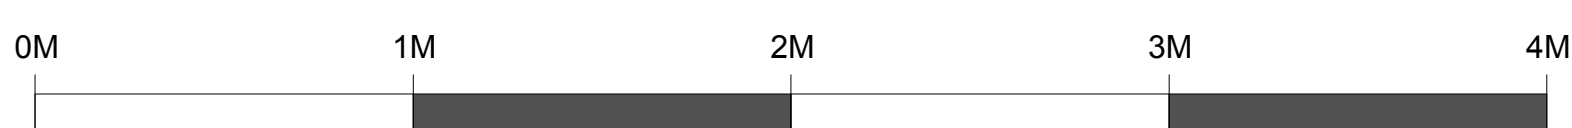

EXISTING PROJECTING LIGHT FITTING
EXISTING PLASTIC SIGN APPLIED TO FASCIA

EXISTING TIMBER SHOPFRONT
EXISTING ALUMINIUM FRAMED DOOR
CUT INTO TIMBER SHOPFRONT



THE ABOVE IMAGE SHOWS SHOPFRONT AS EXISTING WITH PART TIMBER/PART ALUMINIUM ARRANGEMENT



THE ABOVE IMAGE SHOWS SIGNAGE AS EXISTING WITH PROJECTING WALL WASHER LIGHTING



THE ABOVE IMAGE SHOWS TILING AS EXISTING WITH PART BITUMEN COVERING



THE ABOVE IMAGE SHOWS TILING AS EXISTING AND RELATIONSHIP TO PAVEMENT

Do not scale from this drawing.
All dimensions to be checked on site prior to manufacture.
All dimensions to be measured to the face of the work.
The client is responsible for providing all necessary information for approval.
All building, structural and electrical work to comply with current building, structural and electrical regulations.
The drawing is the property of Small Back Room.
Copyright is reserved by Small Back Room and the drawing is issued on the condition that it is not copied, reproduced, altered or disclosed to any unauthorised person, either wholly or in part without the consent in writing of Small Back Room.
All works to be carried out by a contractor competent to undertake the type of construction works indicated on this drawing. This drawing is to be made in accordance with the regulations produced for inclusion in the health and safety plan.

REV	DATE	DESCRIPTION
		small back room
5 WOODCOCK STREET		Telephone 020 7622 7800
LONDON		Facsimile 020 7622 7801
SE1 6TD		E-mail info@sbroom.co.uk
CLIENT	KONDITIONER & COOK	
PROJECT	39 GOODGE STREET SHOP	
TITLE	EXISTING SHOPFRONT AND SIGNAGE	
SCALE	1:20 @ A0	
DWG No.	15922_CAD4	REV
DRAWN BY	SR	
DATE	25.11.2014	
DRAWING STATUS	PLANNING	