



© This drawing is copyright
Do not scale from this drawing.
AKDP to be informed of any discrepancies.
Contractor to check all dimensions on site.




Front Elevation-A
Scale 1:100

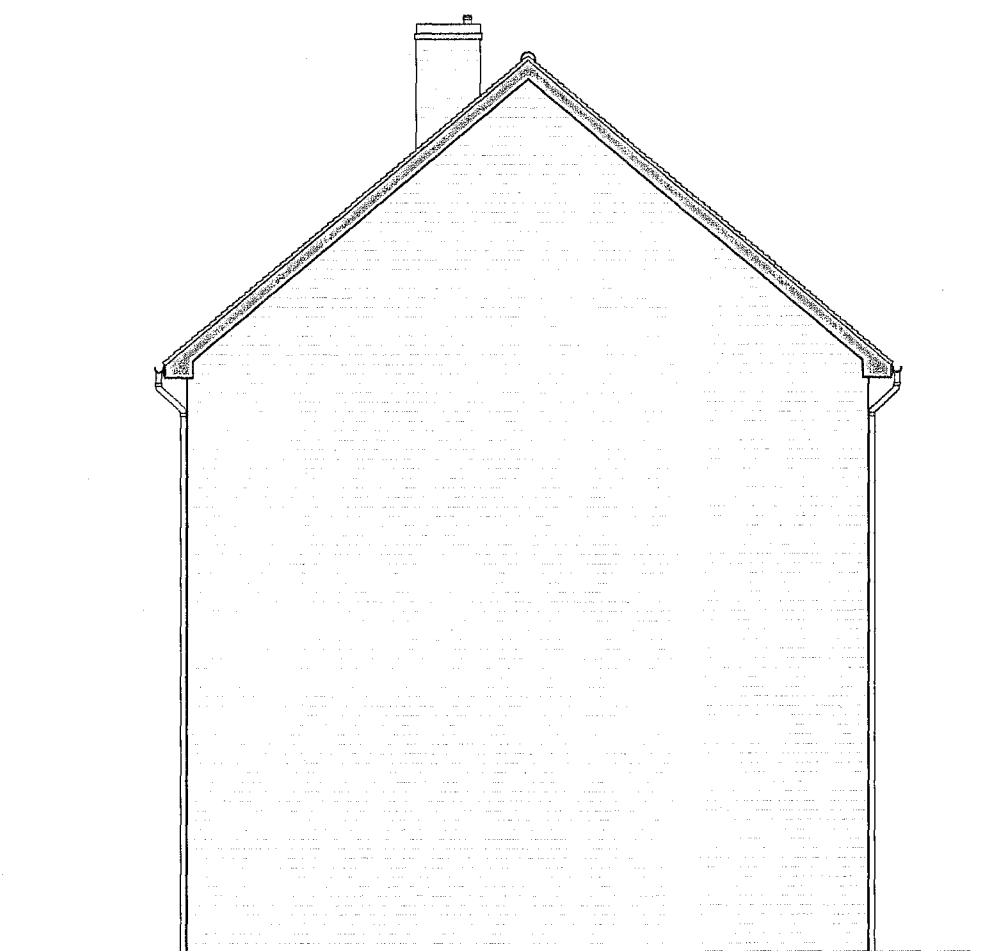


Rear Elevation-B
Scale 1:100

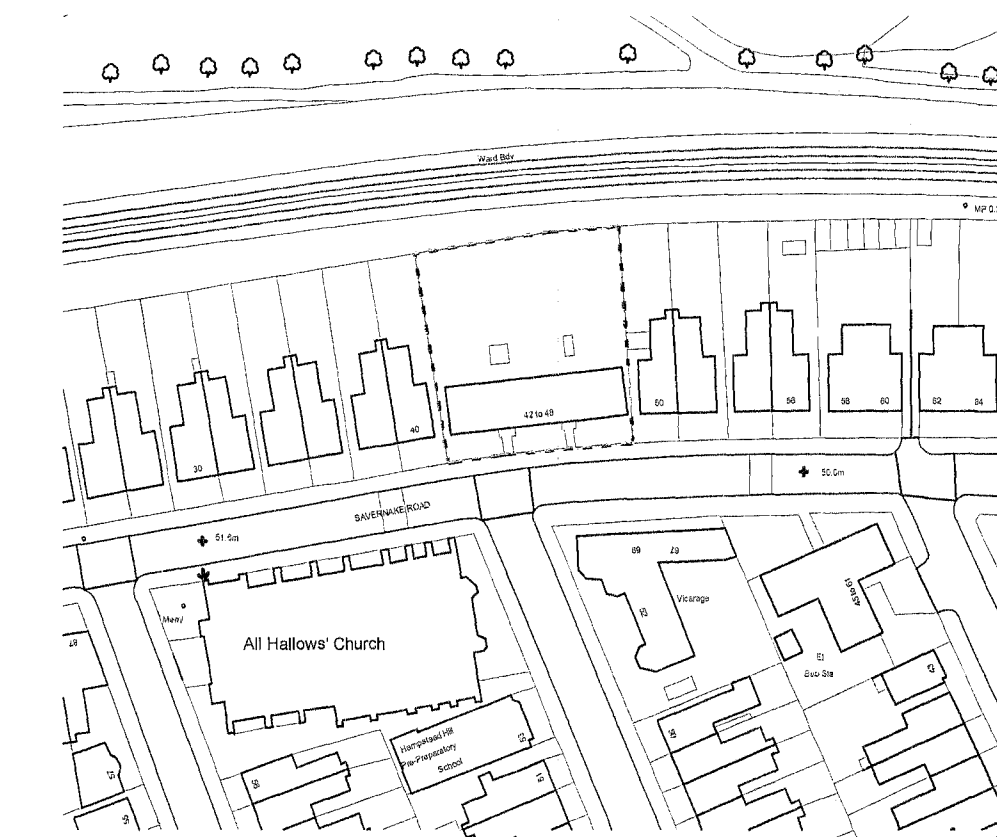


Location Plan
Scale 1:1250

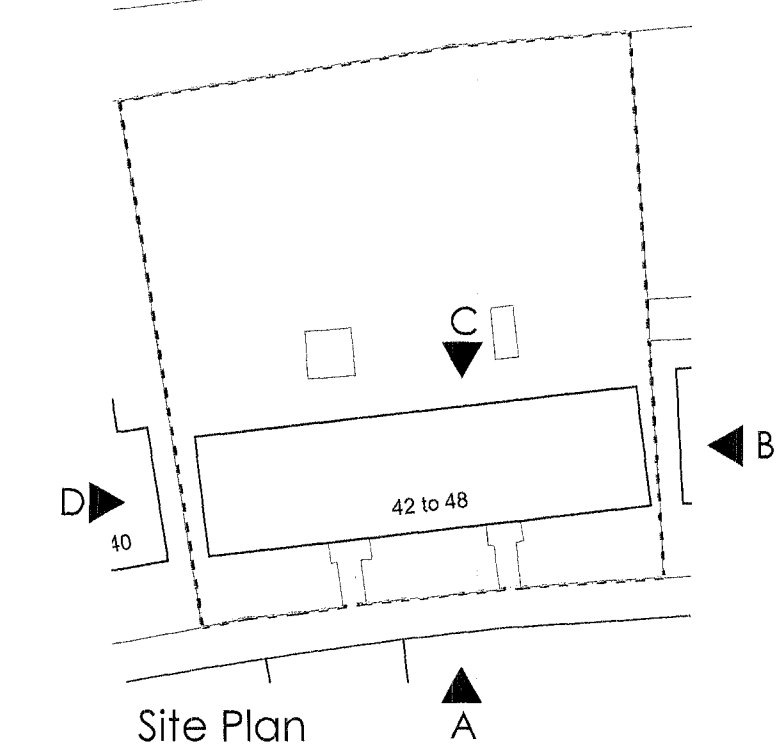

Site Plan
Scale 1:500

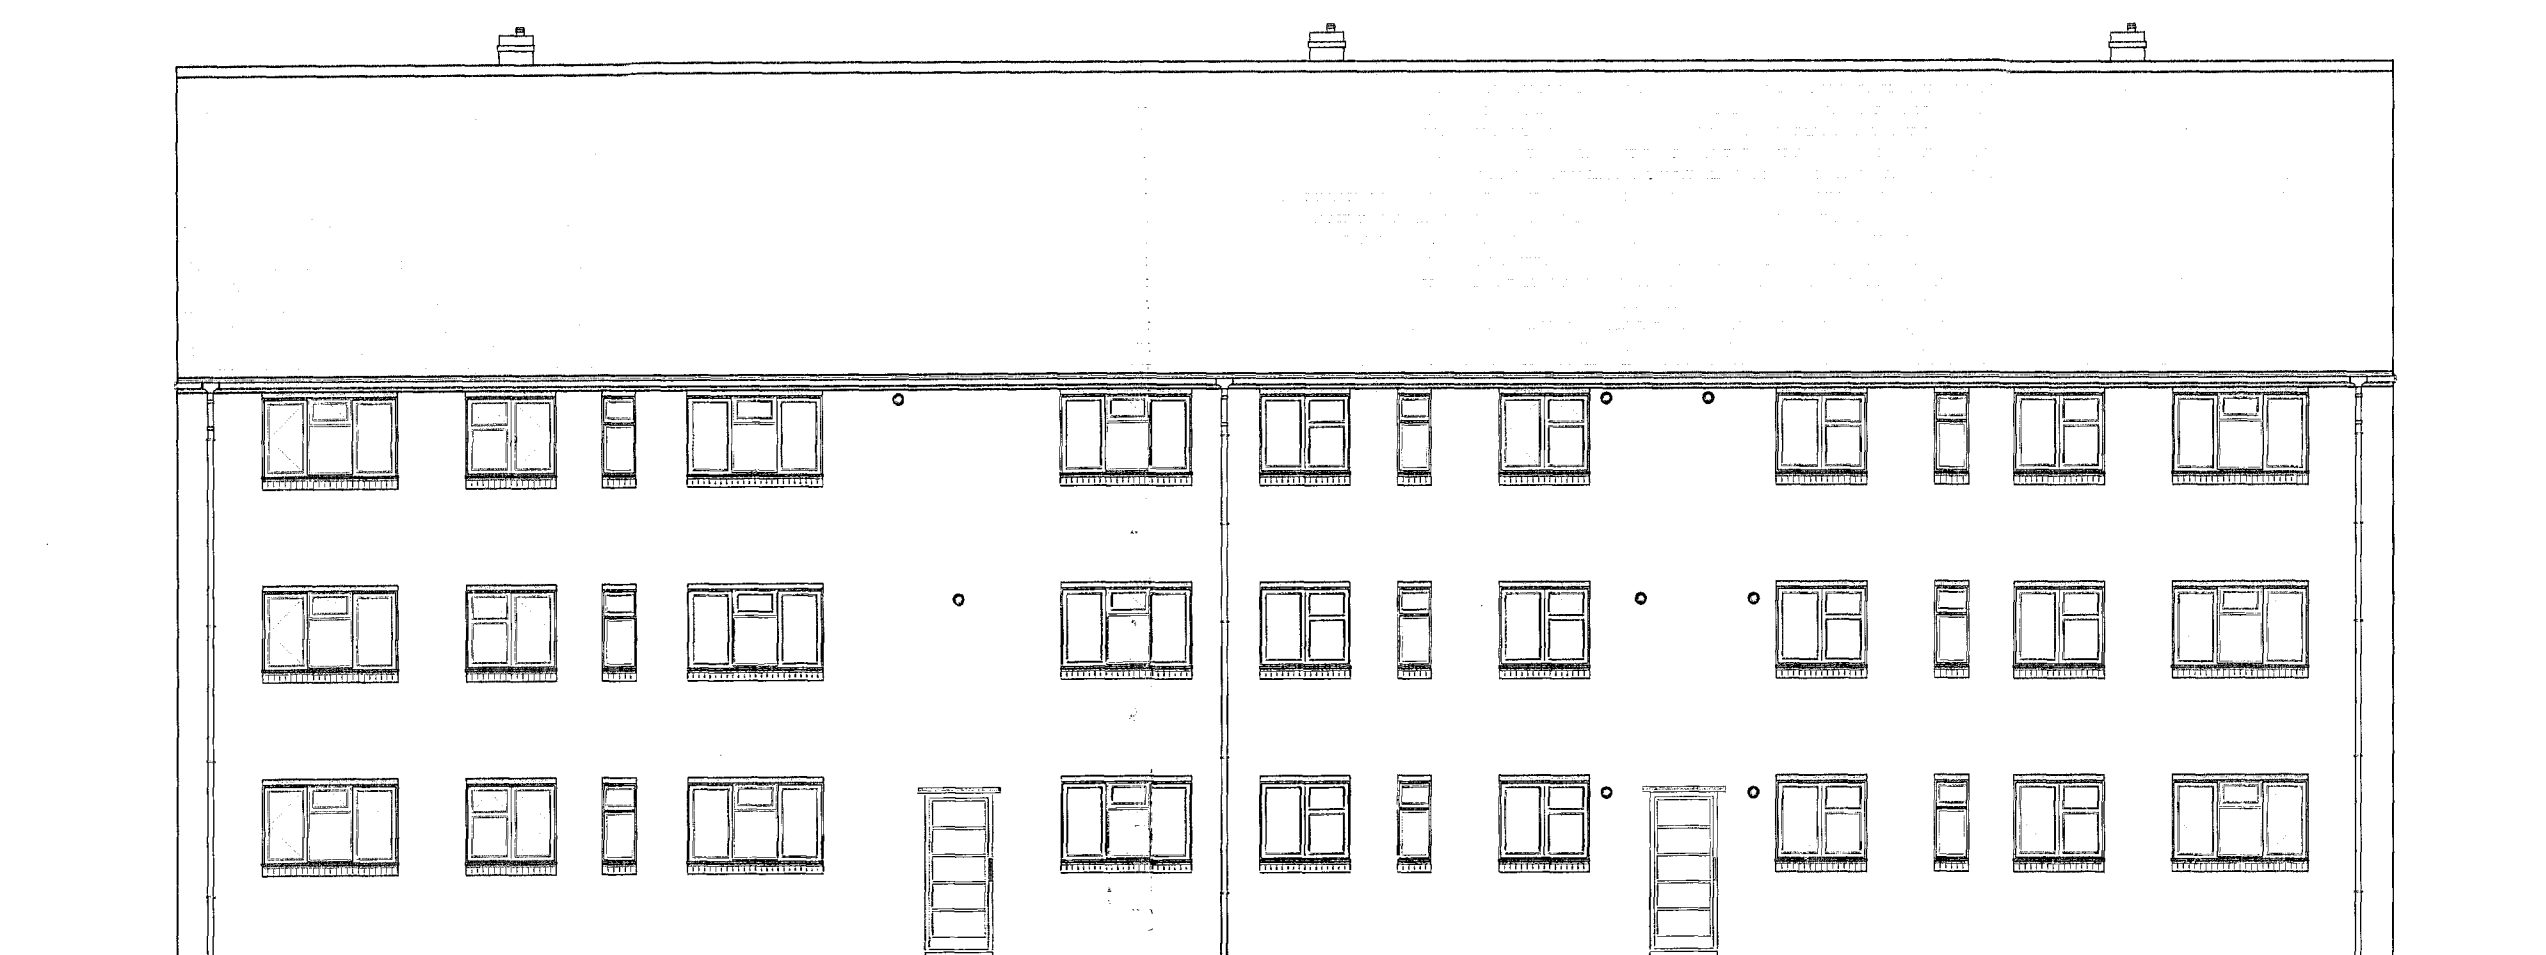

Rear Elevation-C
Scale 1:100

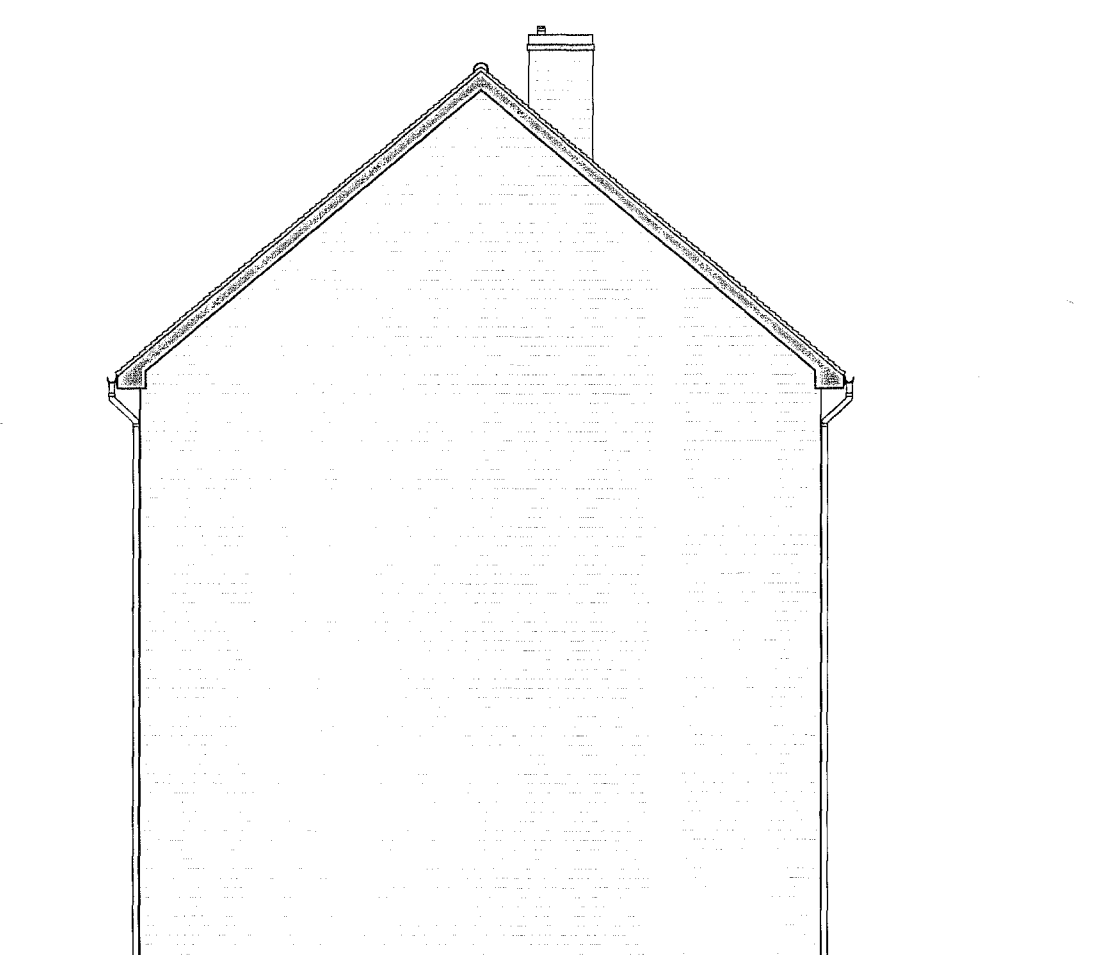

Rear Elevation-D
Scale 1:100

PLANNING

PL	19.11.14	Issued for Planning	MK	KAS
REV	DATE	DESCRIPTION	BY	APP'D



PROJECT
Window Replacement and External
Repairs at
42-48 Savernake Road
Gospel Oak, NW3 2JP

DRAWING TITLE
Existing Elevations

DATE	19.11.14	DWG. No.	3727.200	REV.	PL
SCALE	1:100 (A1)				
DRAWN BY:	MK	DATED	19.11.14		
CHECKED BY:	KAS	DATED	19.11.14		
APPROVAL BY:	-	DATED	-		

AK DESIGN PARTNERSHIP LLP
CHARTERED BUILDING CONSULTANCY
BUILDING SURVEYORS
BUILDING DESIGNERS
PROJECT MANAGERS

111-113 VICTORIA ROAD
ROMFORD
ESSEX
RM1 2LX

TEL: 01708 751772
FAX: 01708 754055
E-MAIL: office@akdesign.co.uk
WEB SITE: www.akdesign.co.uk