




SECOND FLOOR

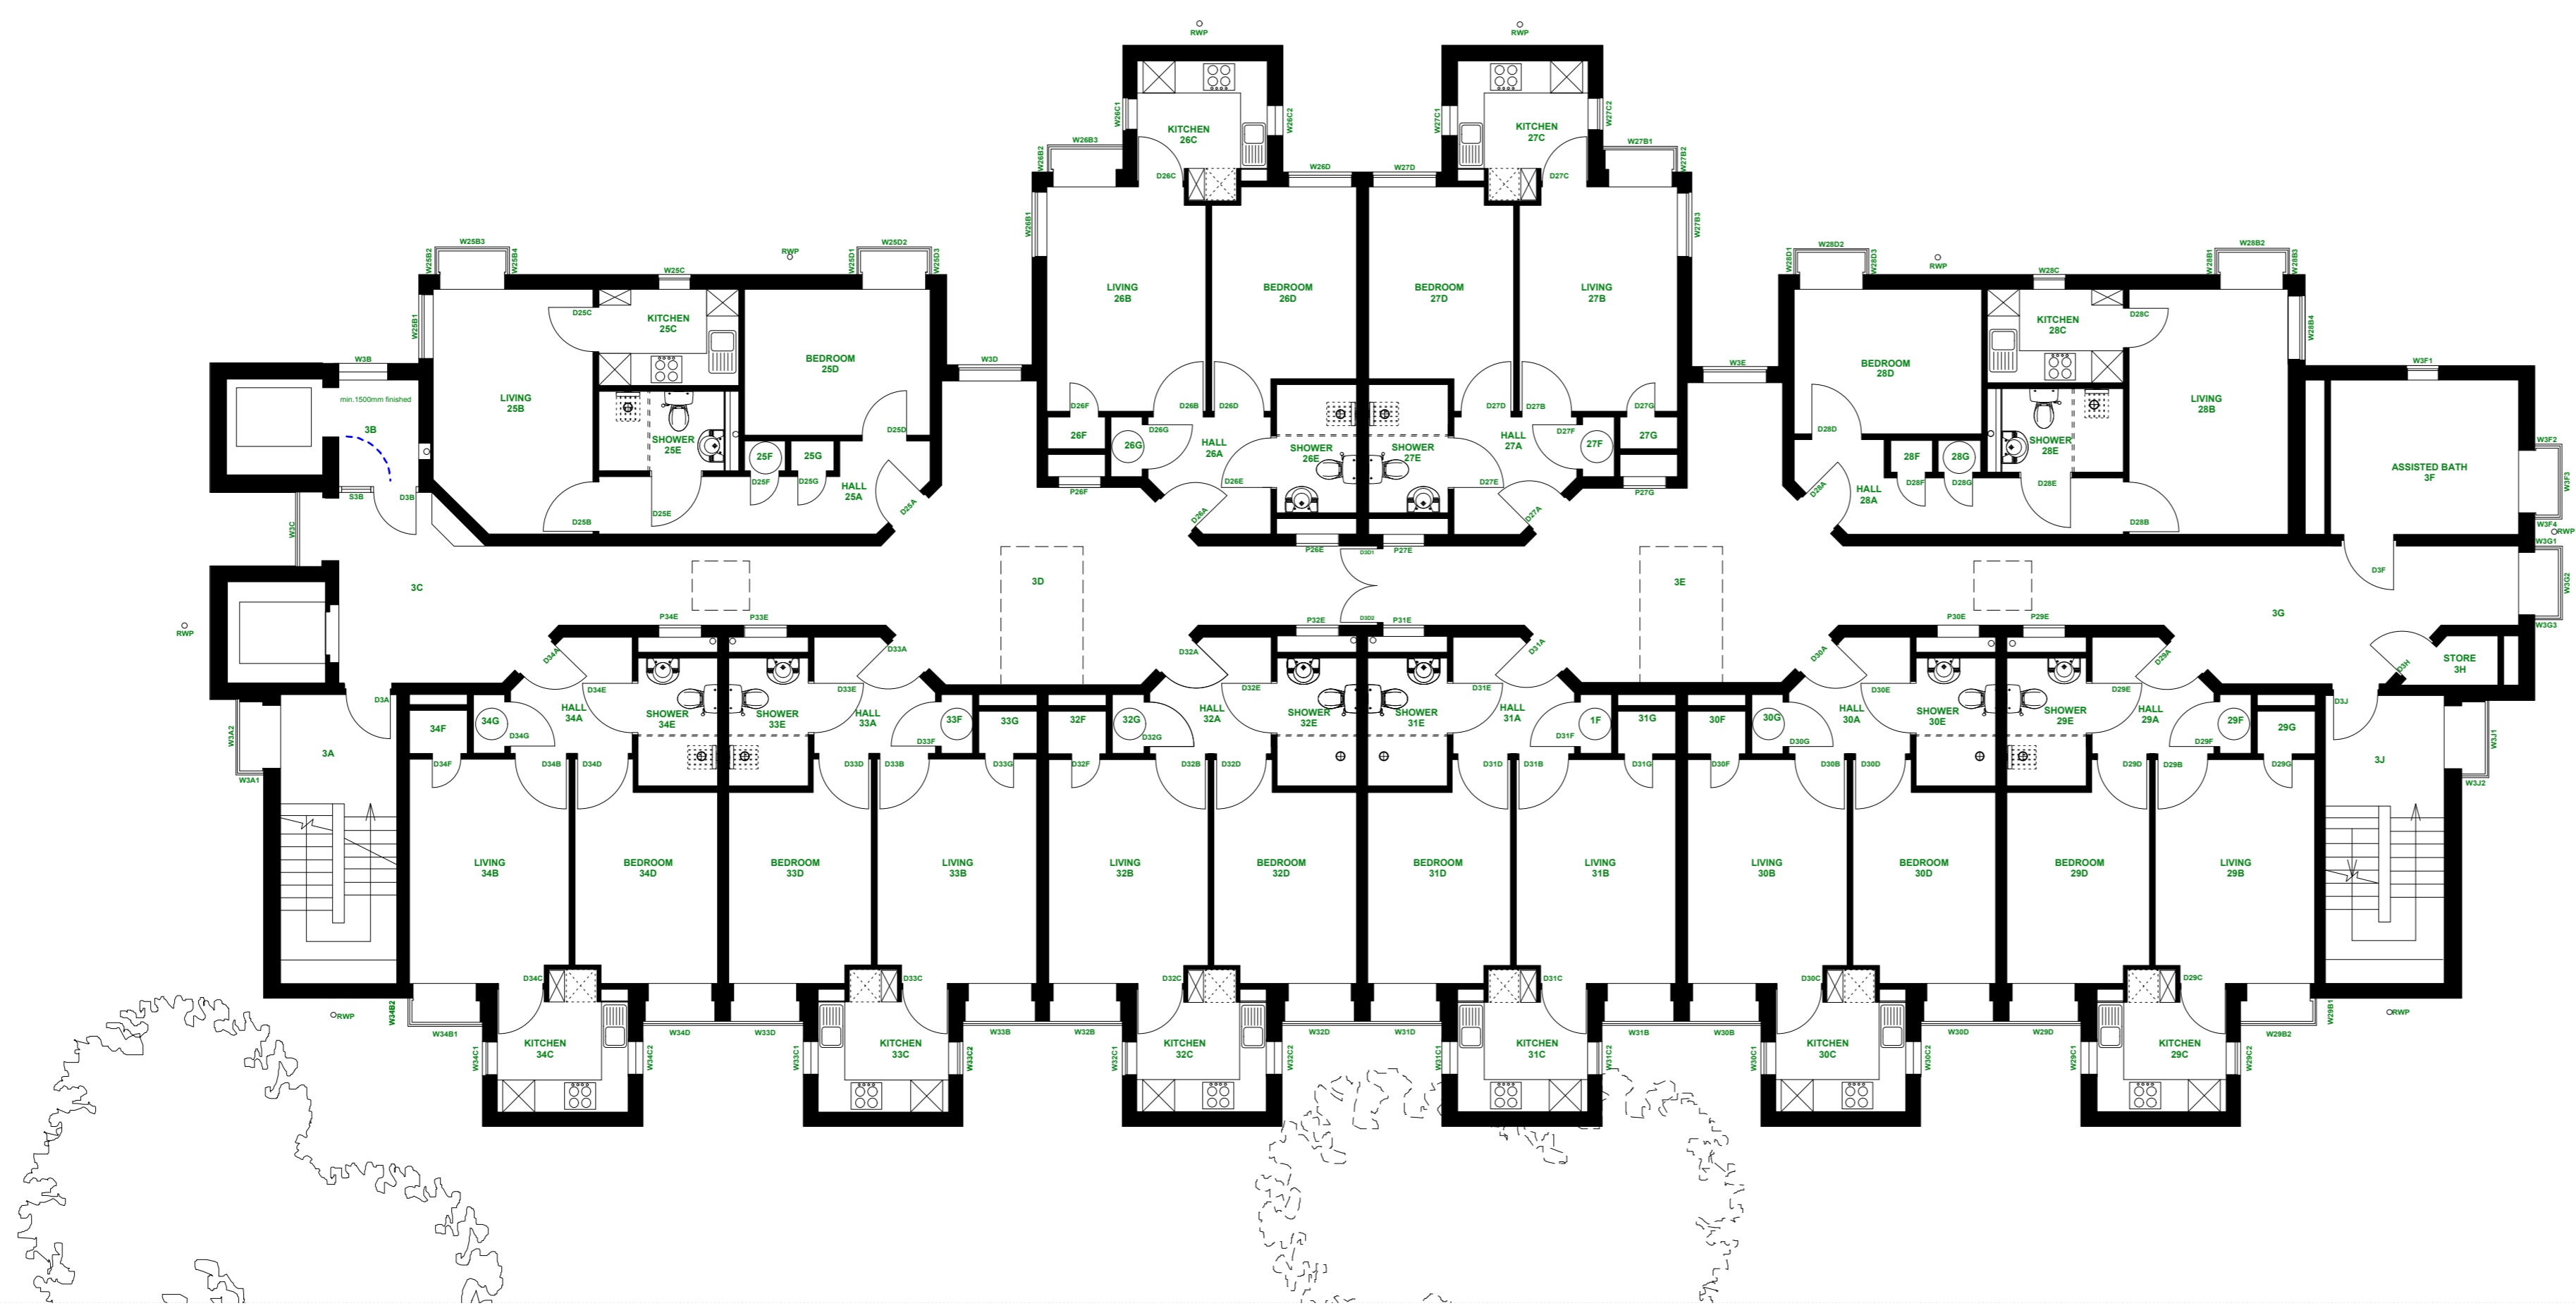

THIRD FLOOR

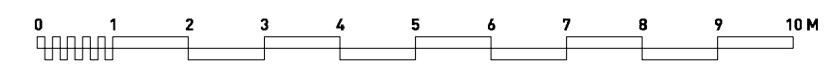

client <b>ONE HOUSING GROUP</b>	
job title <b>CONVERSION OF FLAT 5 ESTHER RANDALL COURT, 2 LITTLE ALBANY STREET, LONDON NW1 4DY</b>	
drawing <b>SECOND &amp; THIRD FLOOR PLANS AS EXISTING</b>	
scale <b>1:100 @ A1</b>	date <b>OCTOBER 2014</b>
DRAWN <b>AA</b>	checked <b>CS</b>
	
<small>8 Waterson Street London E2 9JF T: +44 (0)20 7739 9131 F: +44 (0)20 7739 9687 E: firstname.lastname@p5a.co.uk</small>	
drawing no. <b>6238/F5ERC/E103</b>	