

ARCHITECTURAL DRAWINGS

DRAWING NO.	DRAWING TITLE	DATE
A-00-00	COVER SHEET	20-NOVEMBER-14
A-0B-00	EXISTING BASEMENT PLAN - NO CHANGES PROPOSED	20-NOVEMBER-14
A-0G-00	EXISTING GROUND FLOOR PLAN - NO CHANGES PROPOSED	20-NOVEMBER-14
A-76-00	EXISTING / PROPOSAL FRONT ELEVATION	20-NOVEMBER-14

Written dimensions to be taken in preference to scaled dimensions. The Contractor is responsible for checking all dimensions before work starts.

All work is to be carried out to the requirements, and to the satisfaction of the Local Authority. These drawings are for planning purposes only.

Any discrepancies to be brought to the attention of 4D Planning Consultants immediately.

Rev	Date	Description	by	chk




www.GetMePlanning.com

Client
Andrei Vizitiu

Project
**285-287 Grays Inn Road
London WC1X 8QD**


Title
Cover Sheet

Date	November 2014	/
Drawing No.	A-00-00	Rev

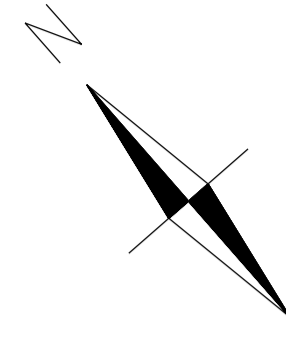

DOORS:
 D01 - Dh = 2040 ; Dw = 0760
 D02 - Dh = 2040 ; Dw = 0860
 D03 - Dh = 2040 ; Dw = 0770
 D04 - Dh = 2040 ; Dw = 0770

WINDOWS:
 W01 - Wh = 1370 ; Wf = 0870
 W02 - Wh = 1370 ; Wf = 0870

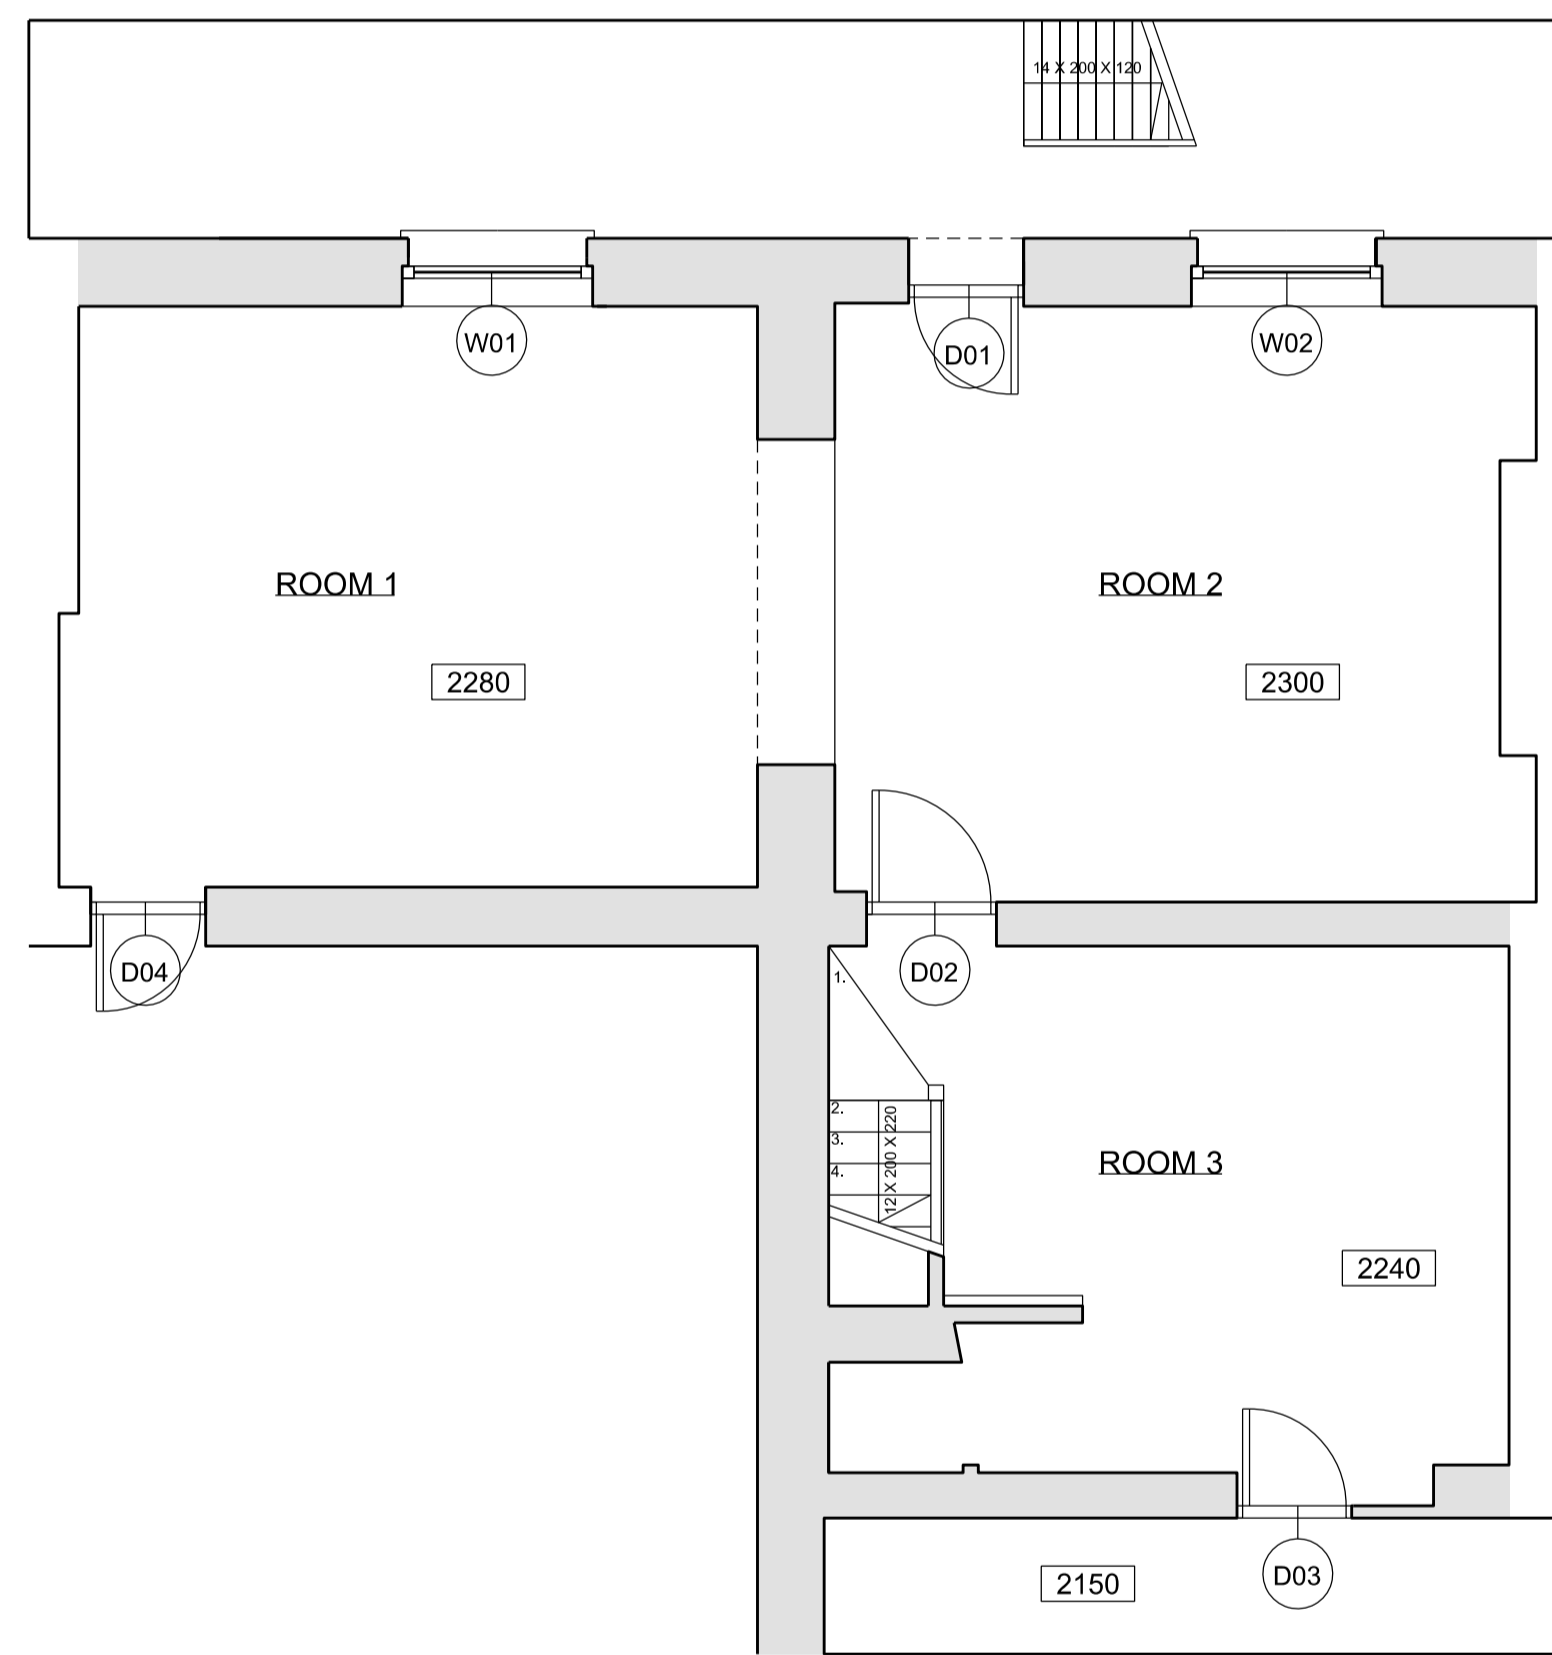

① EXISTING BASEMENT PLAN - NO CHANGES PROPOSED.



Written dimensions to be taken in preferences to scaled dimensions. The Contractor is responsible for checking all dimensions before work starts.

All work is to be carried out to the requirements, and to the satisfaction of the Local Authority. These drawings are for planning purposes only

Any discrepancies to be brought to the attention of 4D Planning Consultants immediately.

Rev	Date	Description	by	chk




www.GetMePlanning.com

Client
Andrei Vizitiu

Project
**285-287 Grays Inn Road
 London WC1X 8QD**


Title
Existing Basement Plan

Date	November 2014	/
Scale:	1:100 @ A3	
Drawing No.	A-0B-00	Rev

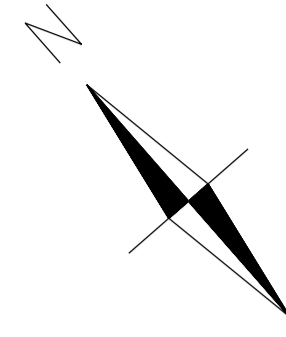

DOORS:
 D01 - Dh = 2040 ; Dw = 1010
 D02 - Dh = 2040 ; Dw = 0860
 D03 - Dh = 2040 ; Dw = 0760
 D04 - Dh = 2040 ; Dw = 0760

WINDOWS:
 W01 - Wh = 2540 ; Wf = 0330
 W02 - Wh = 2540 ; Wf = 0330

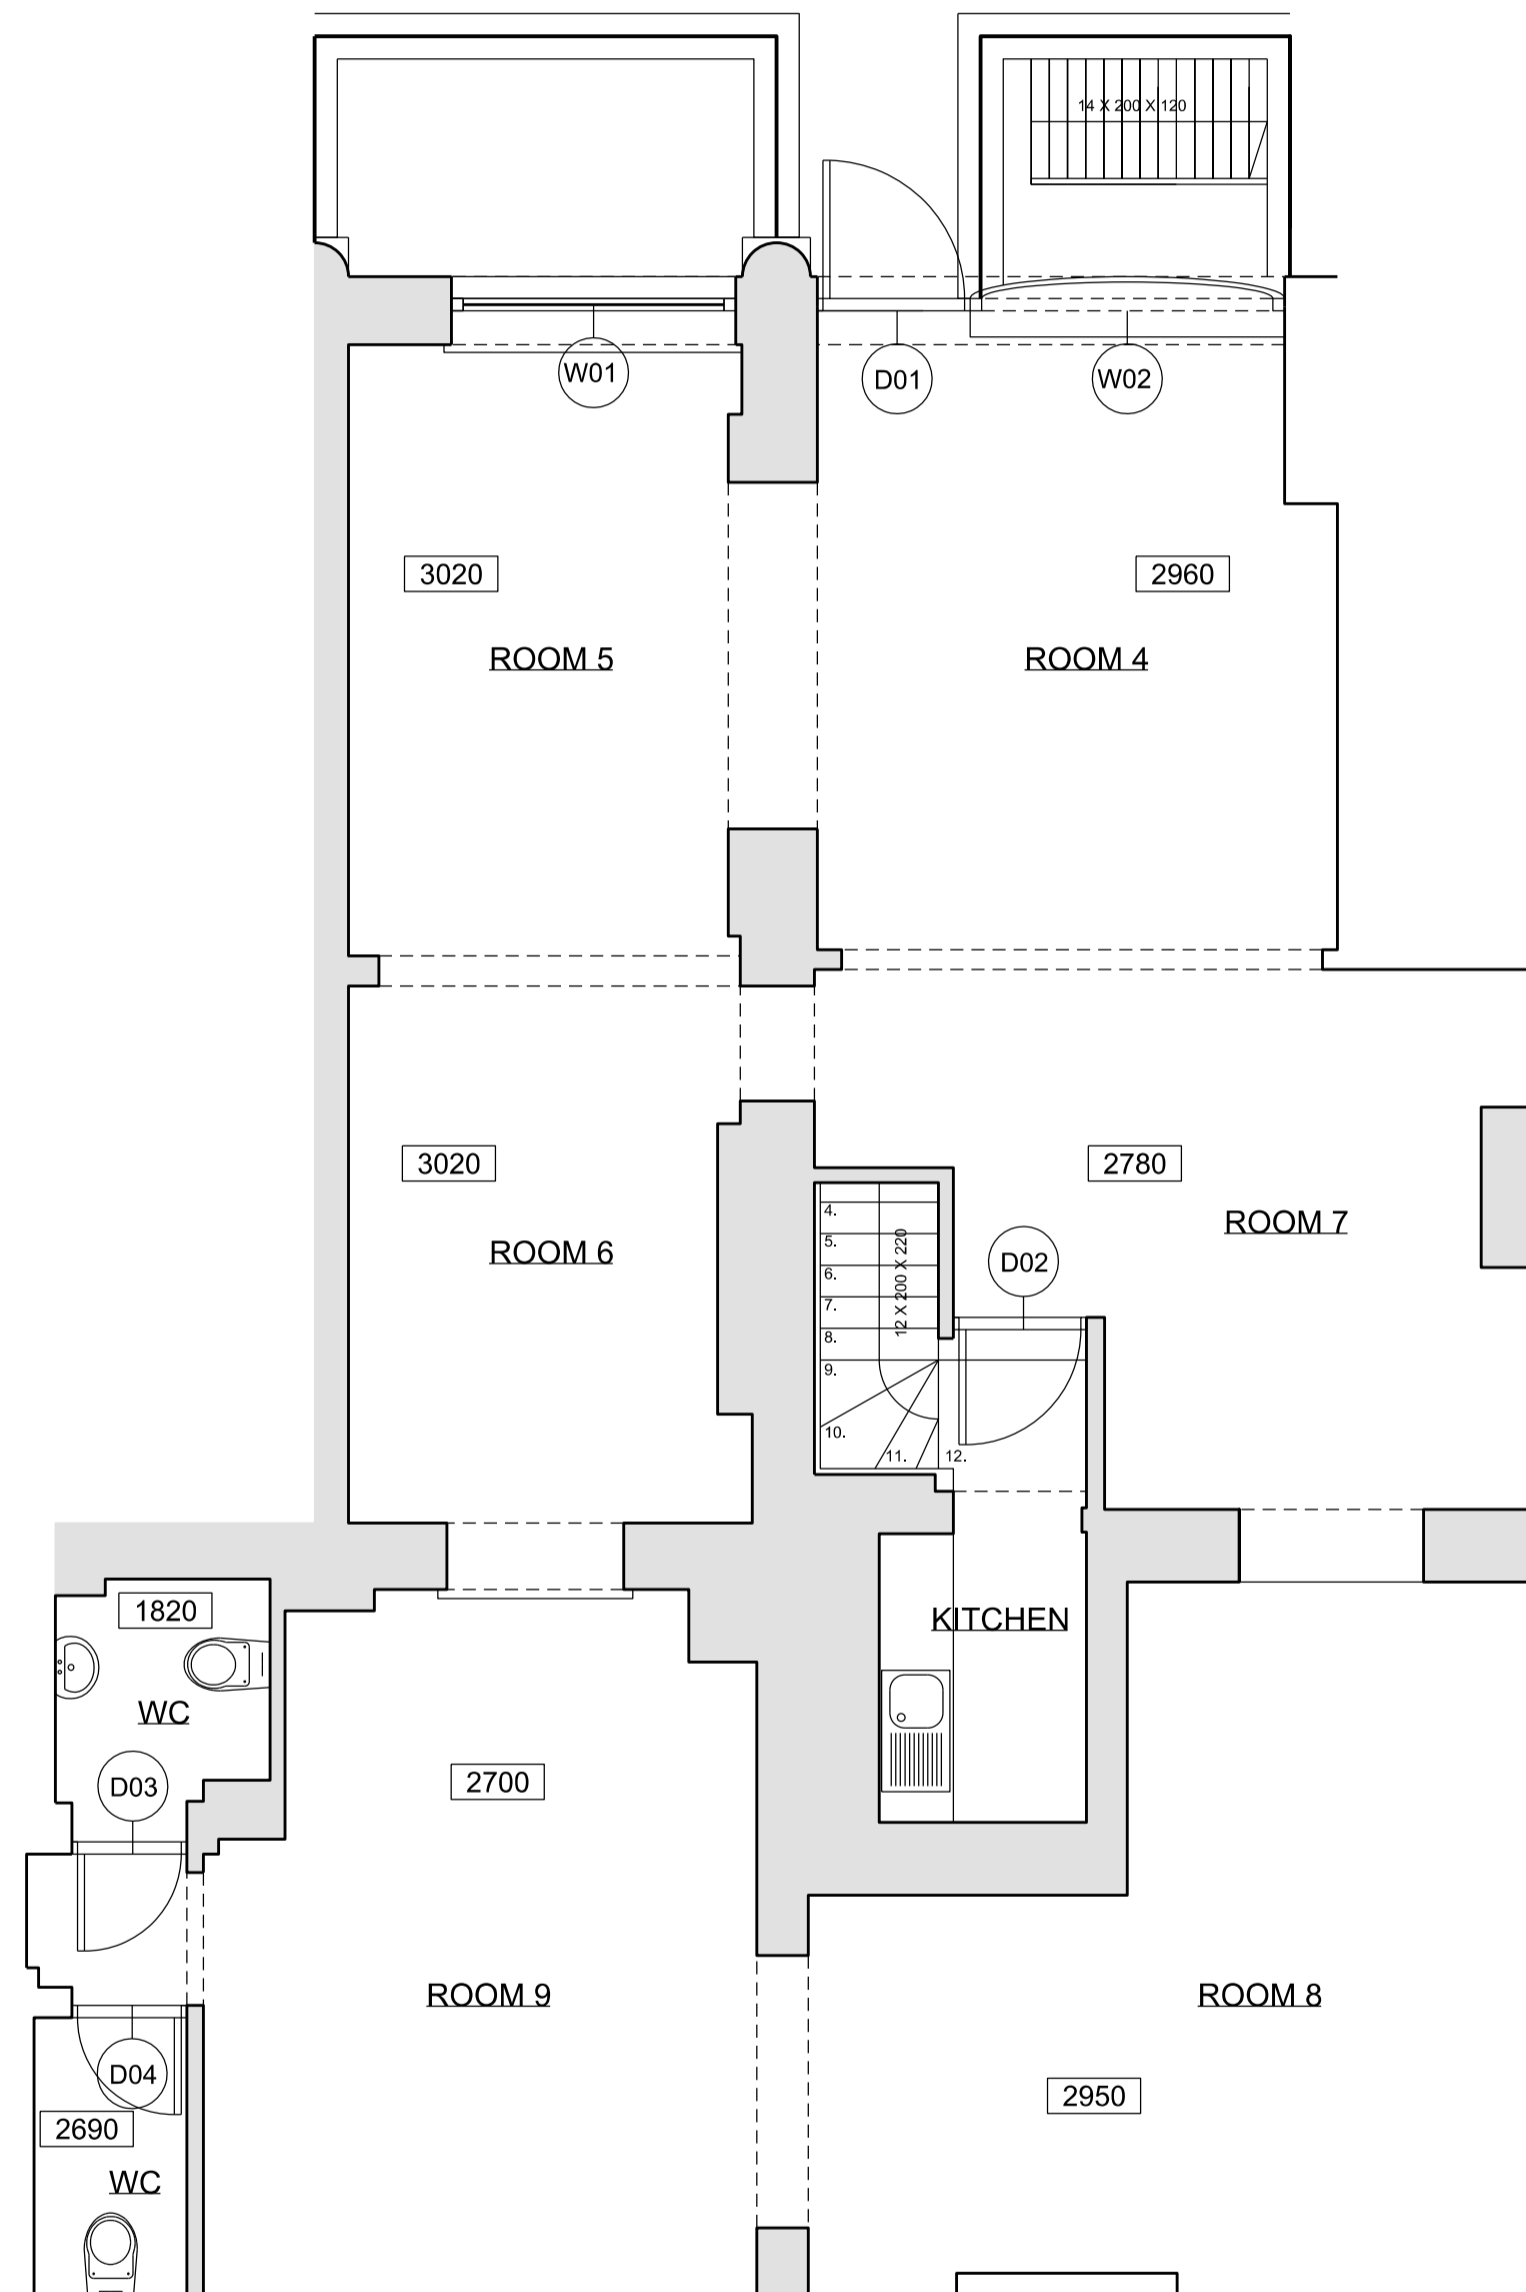

① EXISTING GROUND FLOOR PLAN - NO CHANGES PROPOSED



Written dimensions to be taken in preference to scaled dimensions. The Contractor is responsible for checking all dimensions before work starts.

All work is to be carried out to the requirements, and to the satisfaction of the Local Authority. These drawings are for planning purposes only.

Any discrepancies to be brought to the attention of 4D Planning Consultants immediately.

Rev	Date	Description	by	chk



www.GetMePlanning.com

Client
Andrei Vizitiu


Project
**285-287 Grays Inn Road
 London WC1X 8QD**

Title
**Existing Ground
 Floor Plan**

Date	November 2014	/
Scale:	1:100 @ A3	
Drawing No.	A-0G-00	Rev



① EXISTING FRONT ELEVATION

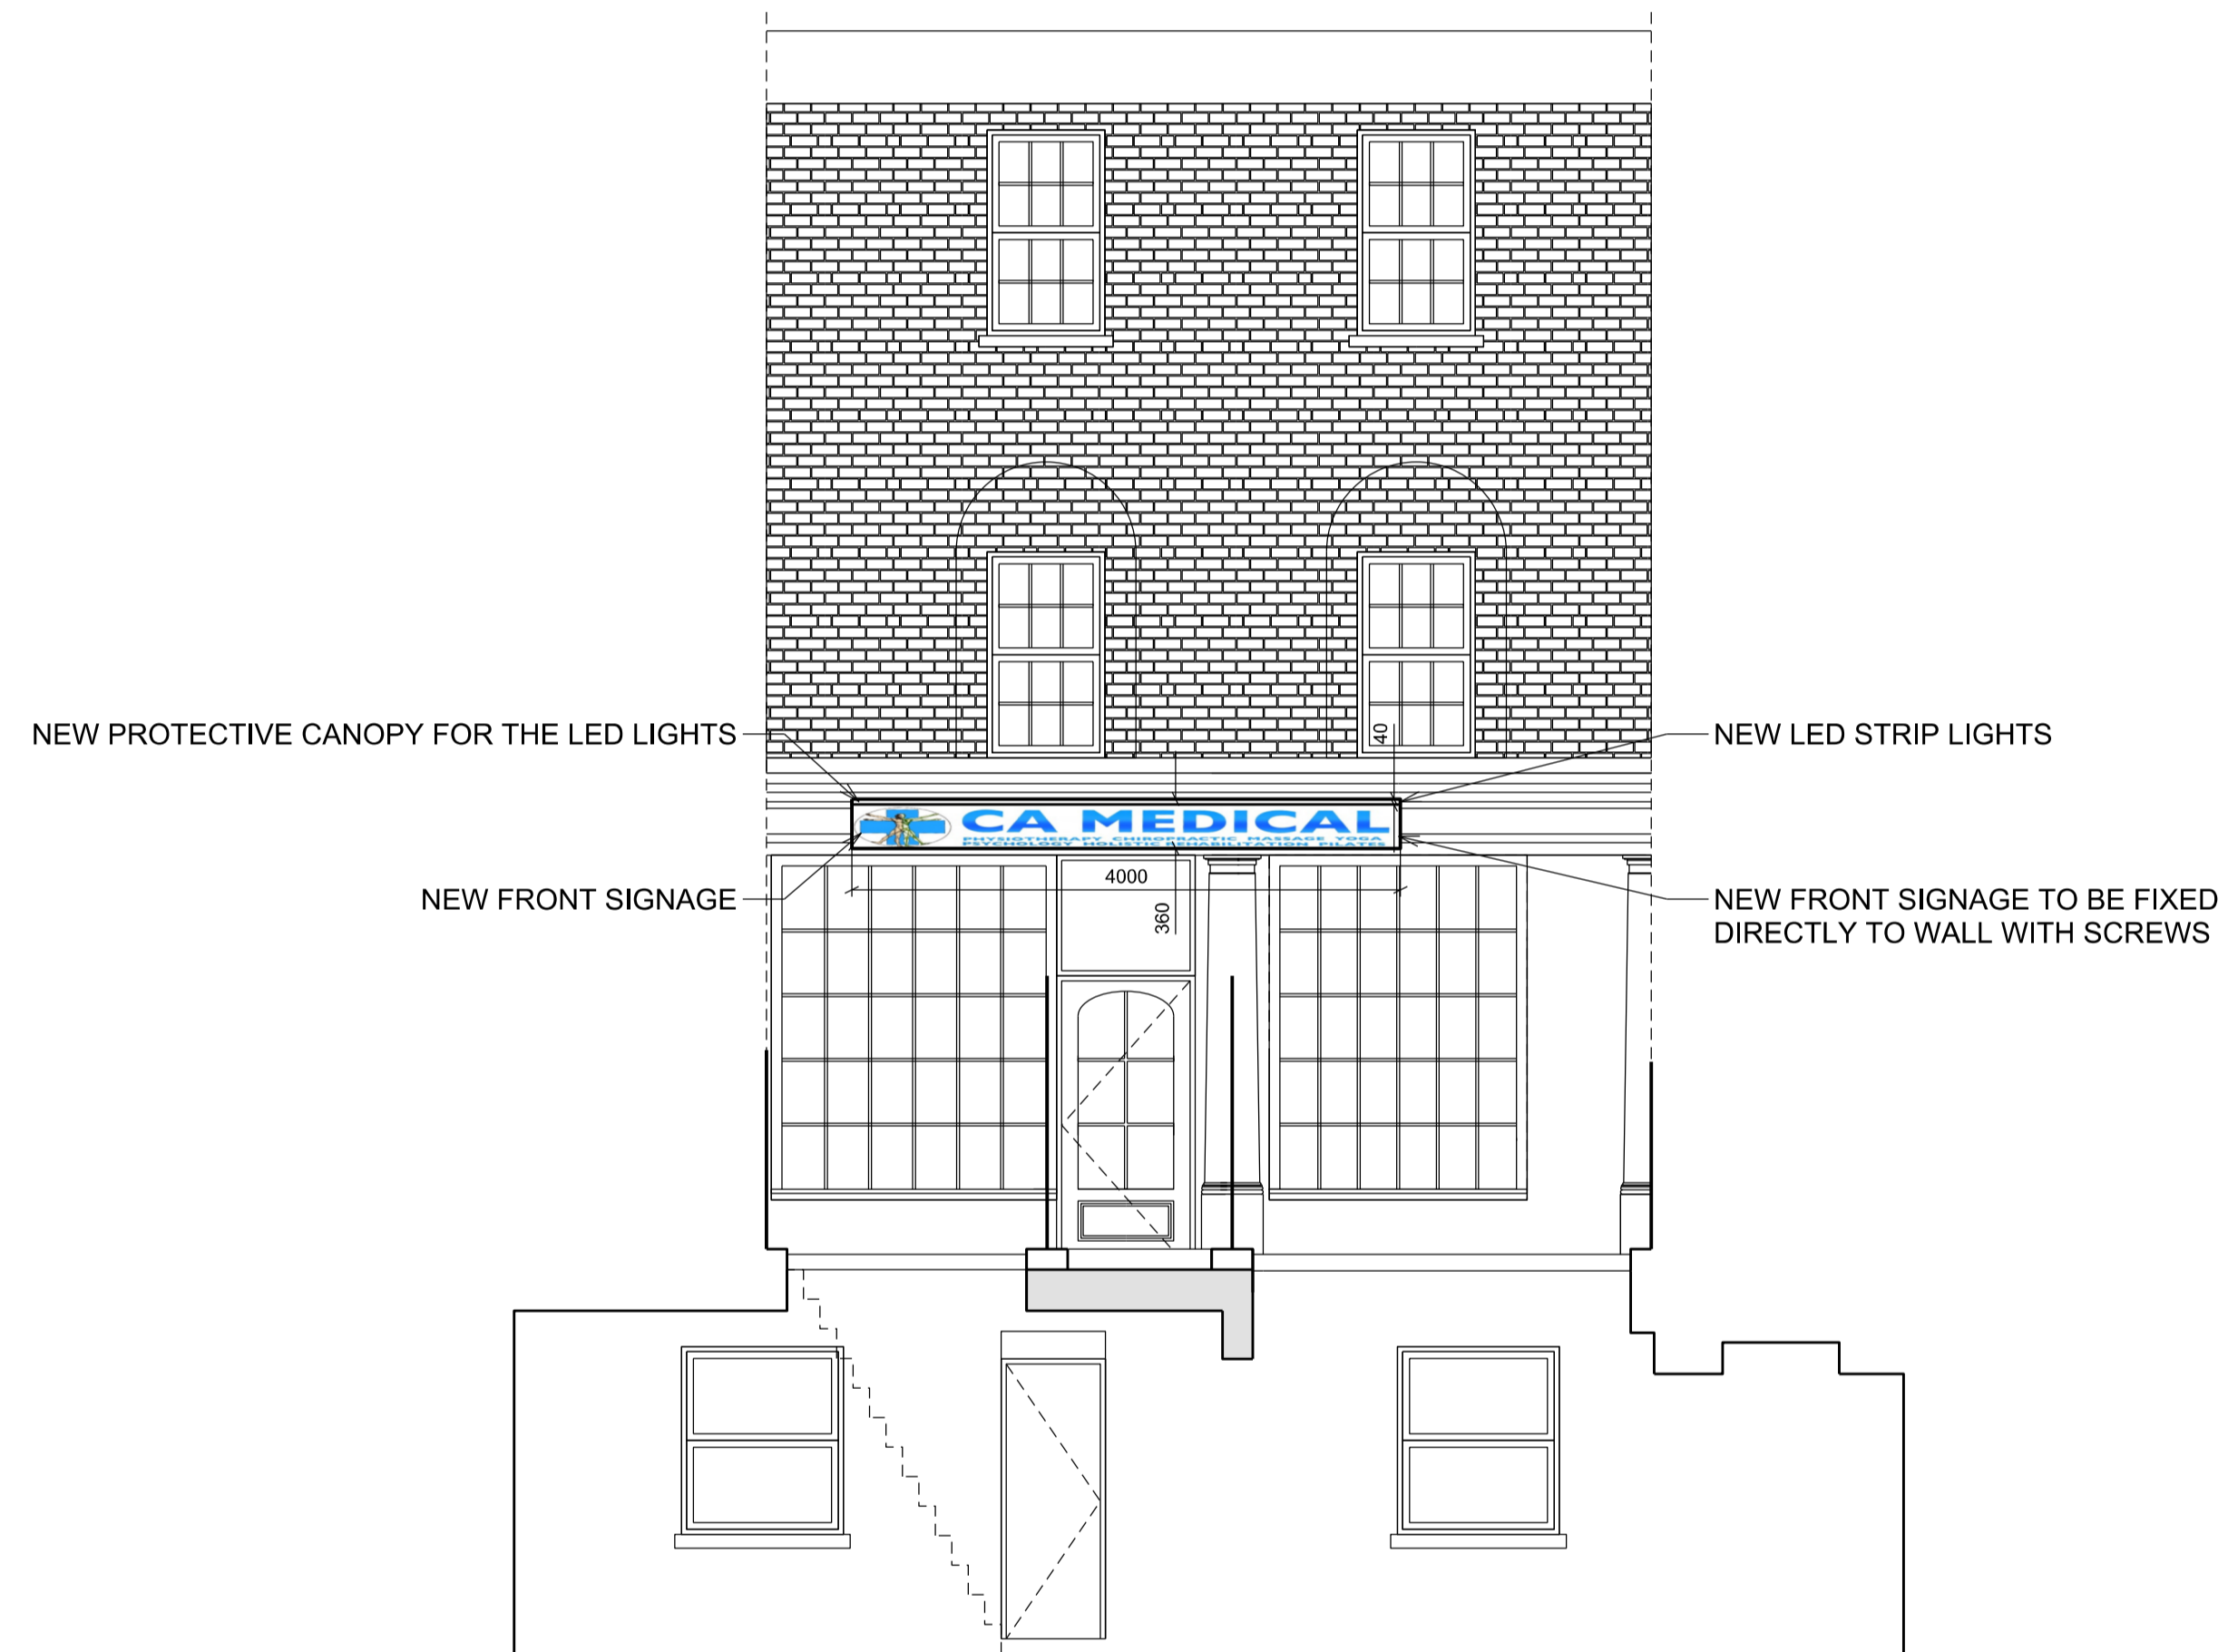

② FRONT ELEVATION - PROPOSAL



Written dimensions to be taken in preference to scaled dimensions. The Contractor is responsible for checking all dimensions before work starts.

All work is to be carried out to the requirements, and to the satisfaction of the Local Authority. These drawings are for planning purposes only.

Any discrepancies to be brought to the attention of 4D Planning Consultants immediately.

Rev	Date	Description	by	chk



www.GetMePlanning.com

Client
Andrei Vizitiu

Project
**285-287 Grays Inn Road
London WC1X 8QD**

Title
**Existing / Proposal
Front Elevations**

Date	November 2014	/
Scale:	1:100 @ A3	
Drawing No.	A-76-00	Rev