


~ NOTES ~

ALL WORK TO BE TO CLIENT & LOCAL AUTHORITY APPROVAL.
 ALL RELEVANT BS'S & CP'S TO BE COMPLIED WITH.
 ANY DISTURBANCE TO BE MADE GOOD TO MATCH EXISTING.
 ARCHITRAVES, CORNICES, DOORS & SKIRTINGS TO MATCH.
 SERVICES TO BE ALTERED & EXTENDED AS NECESSARY.

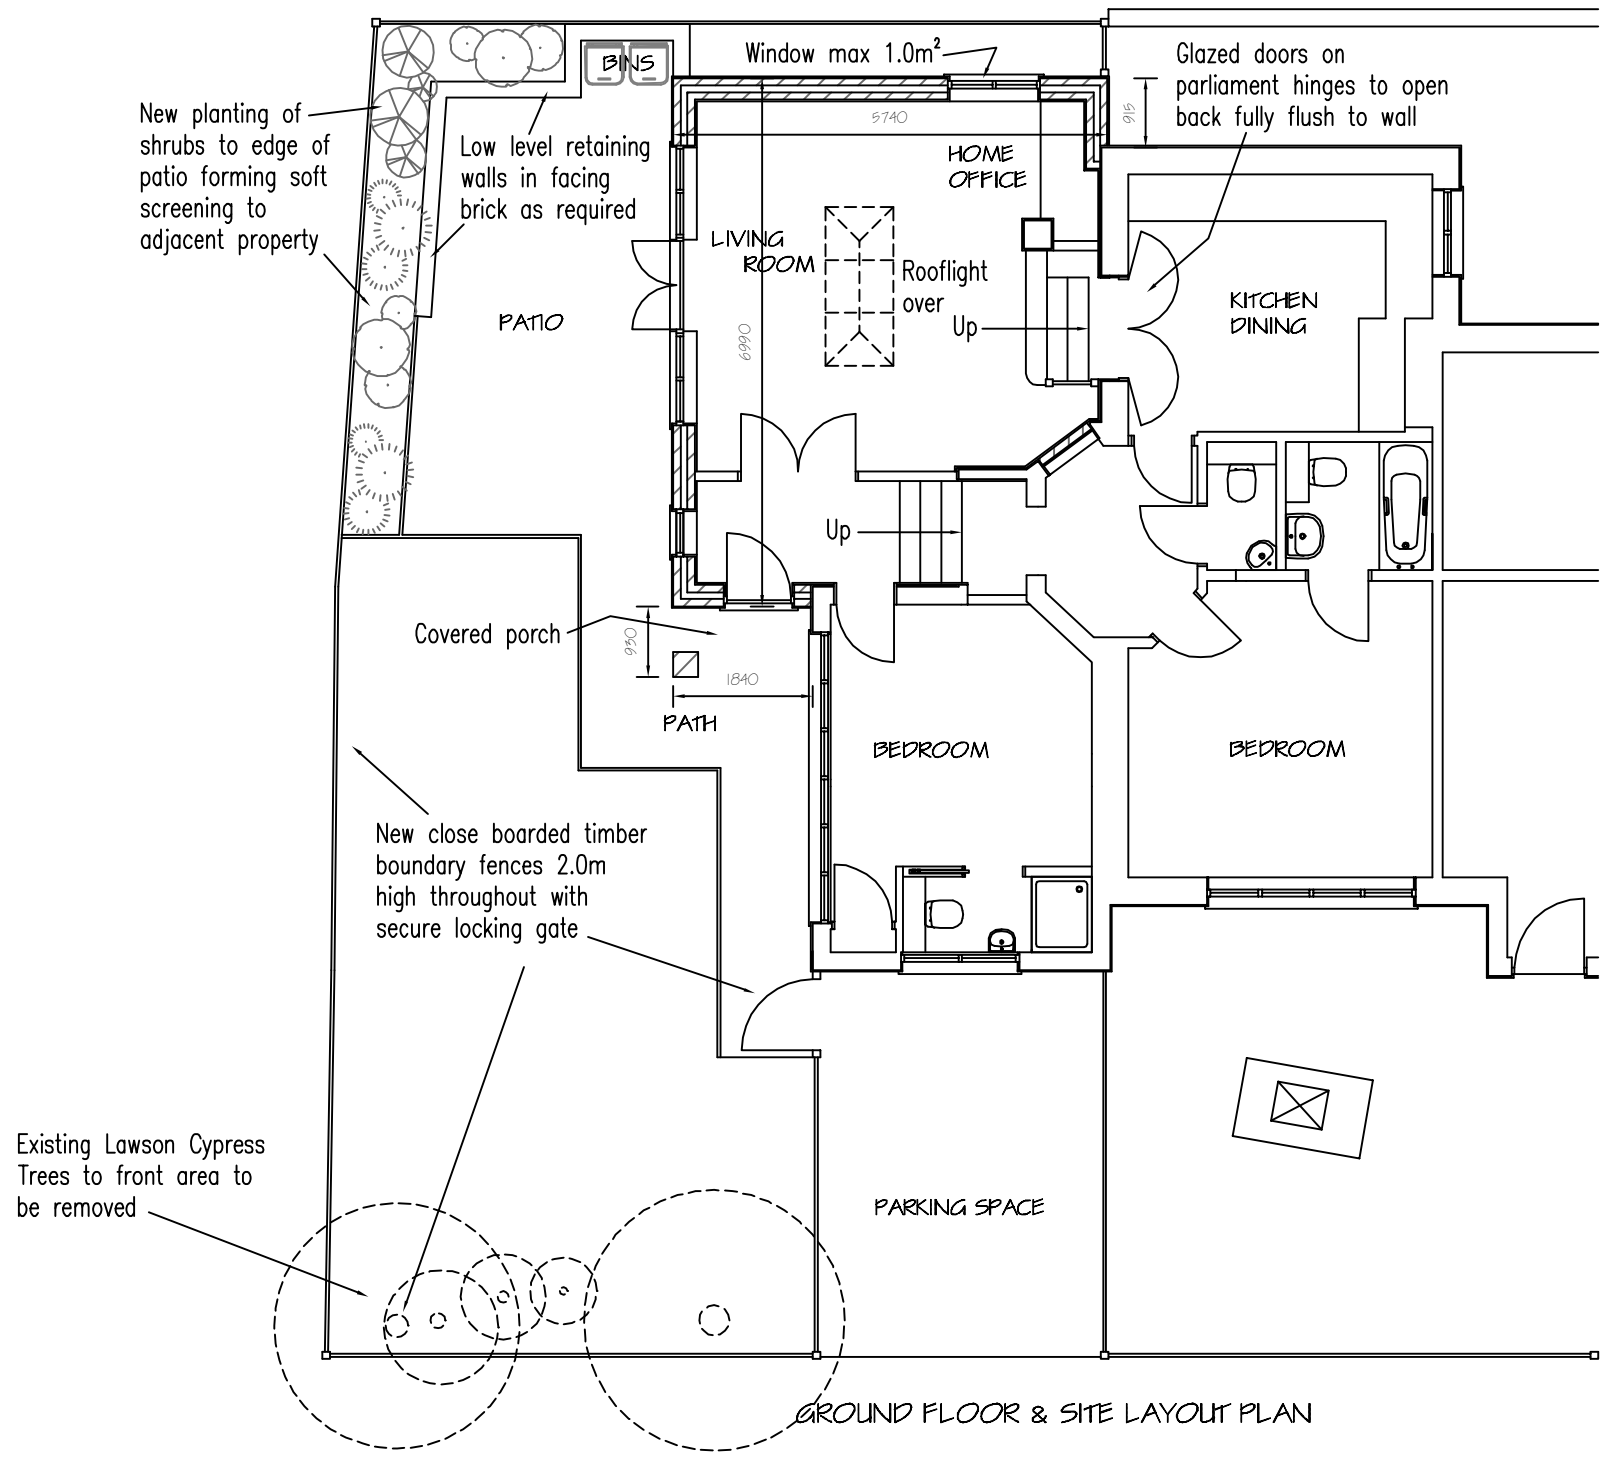

REVISIONS	DATE
Architectural Design & Planning 32 Grange Road Plymouth PL7 2HY t: 01752 341696 m: 07973 136876	
THE DESIGN WORKS	
TITLE PROPOSED GROUND FLOOR PLAN	
ADDRESS 4 St CLUTHBERTS ROAD LONDON NW2 3QL	
CLIENT Mr Ivan & Ms Gi Yan Tang	
SCALE A1 1:50 & 1:100	DATE AUG 2014
DRAWING No. 140823/P/01	REV.