
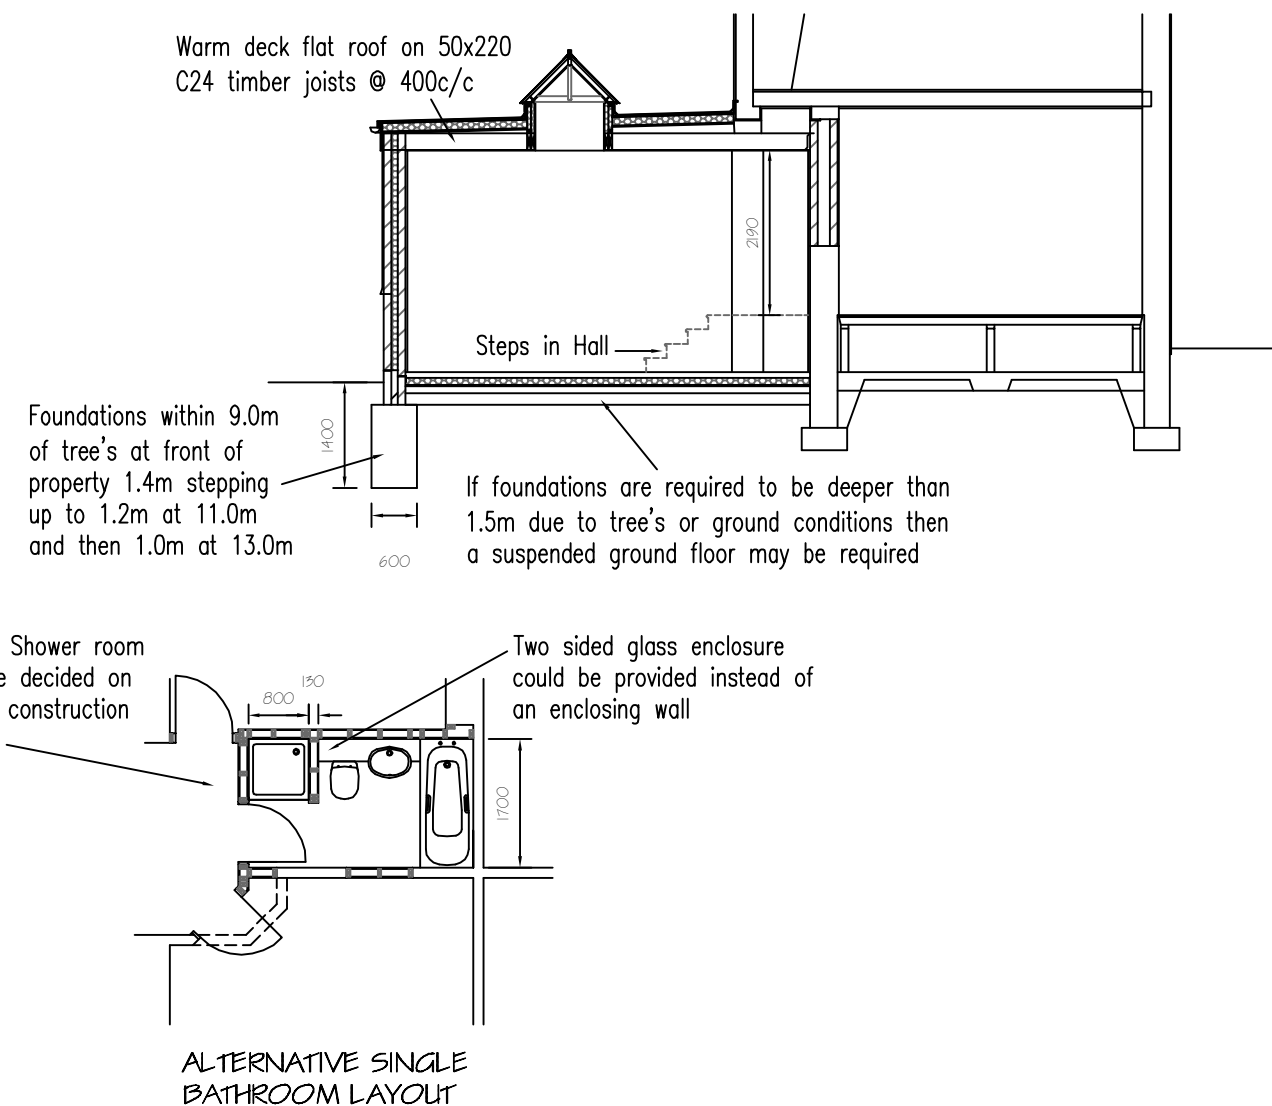


~ NOTES ~

ALL WORK TO BE TO CLIENT & LOCAL AUTHORITY APPROVAL.
ALL RELEVANT BS's & CP's TO BE COMPLIED WITH.
ANY DISTURBANCE TO BE MADE GOOD TO MATCH EXISTING.
ARCHITRAVES, CORNICES, DOORS & SKIRTINGS TO MATCH.
SERVICES TO BE ALTERED & EXTENDED AS NECESSARY.

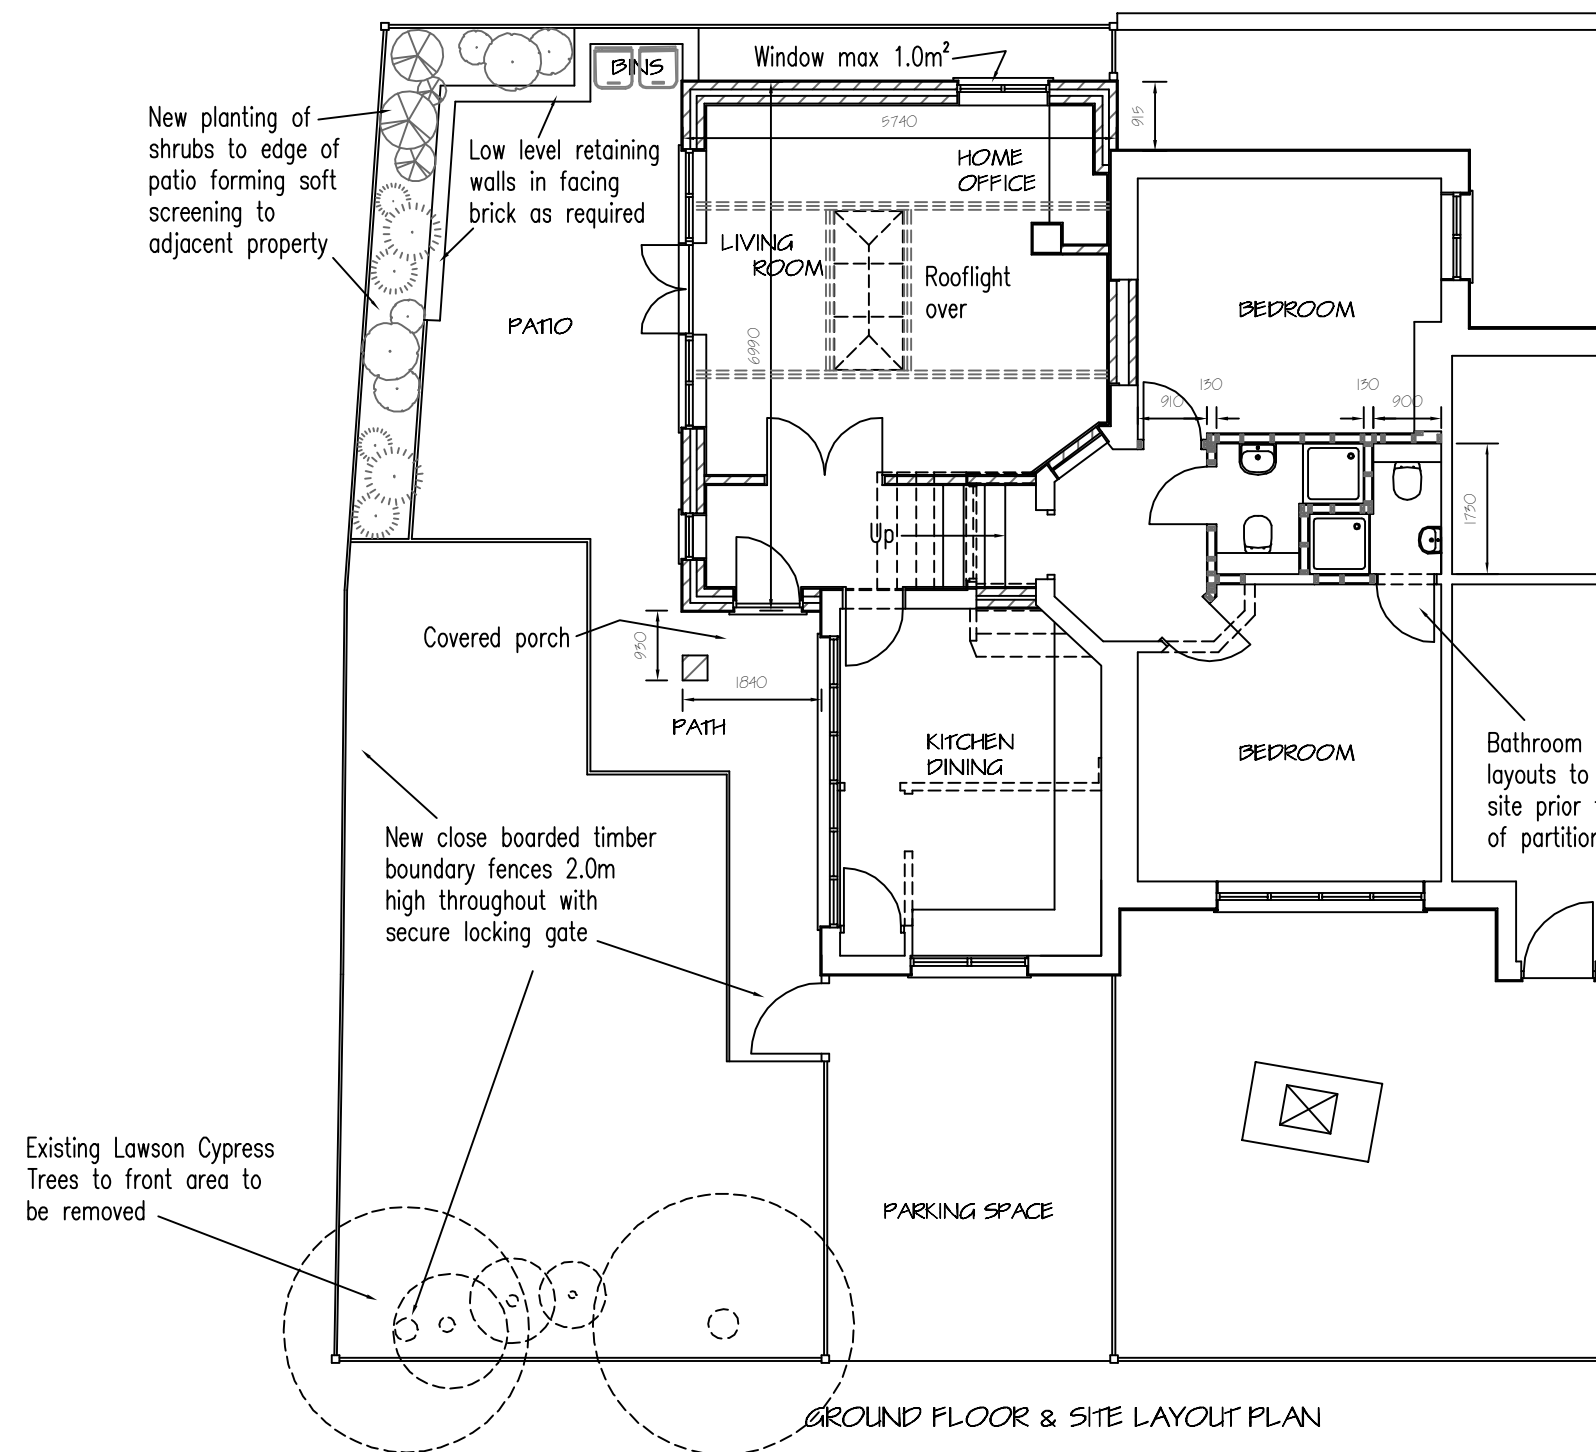

REV D - Alternative bathroom layout added	02/12/2014
REV C - Extension increased in height by 32cm	01/12/2014
High level roofs & windows removed	
REV B - Hall steps & bulkhead outline added to section. Roof trimmers added to plan	25/11/2014
REV A - Section through extension added	19/11/2014
REVISIONS	DATE

Architectural Design & Planning

32 Grange Road
Plymouth PL7 2HY

t: 01752 341696
m: 07973 136876

THE DESIGN WORKS

TITLE
PROPOSED GROUND FLOOR PLAN

ADDRESS
4 St CLUTHBERTS ROAD
LONDON NW2 3QL

CLIENT
Mr Ivan & Ms Gi Yan Tang

SCALE
1:50 & 1:100

DATE
AUG 2014

DRAWING No. 140823/P/OI

REV. D