


SCALE BAR ~ Meters

~ NOTES ~


ALL WORK TO BE TO CLIENT & LOCAL AUTHORITY APPROVAL.
ALL RELEVANT BS'S & CP'S TO BE COMPLIED WITH.
ANY DISTURBANCE TO BE MADE GOOD TO MATCH EXISTING.
ARCHITRAVES, CORNICES, DOORS & SKIRTINGS TO MATCH.
SERVICES TO BE ALTERED & EXTENDED AS NECESSARY.

Flat roof finished in light gray GRP with upstands and edge trim to match

Walls to be finished in render and facing brick to match the existing. New pillar to open porch to be face brick full height

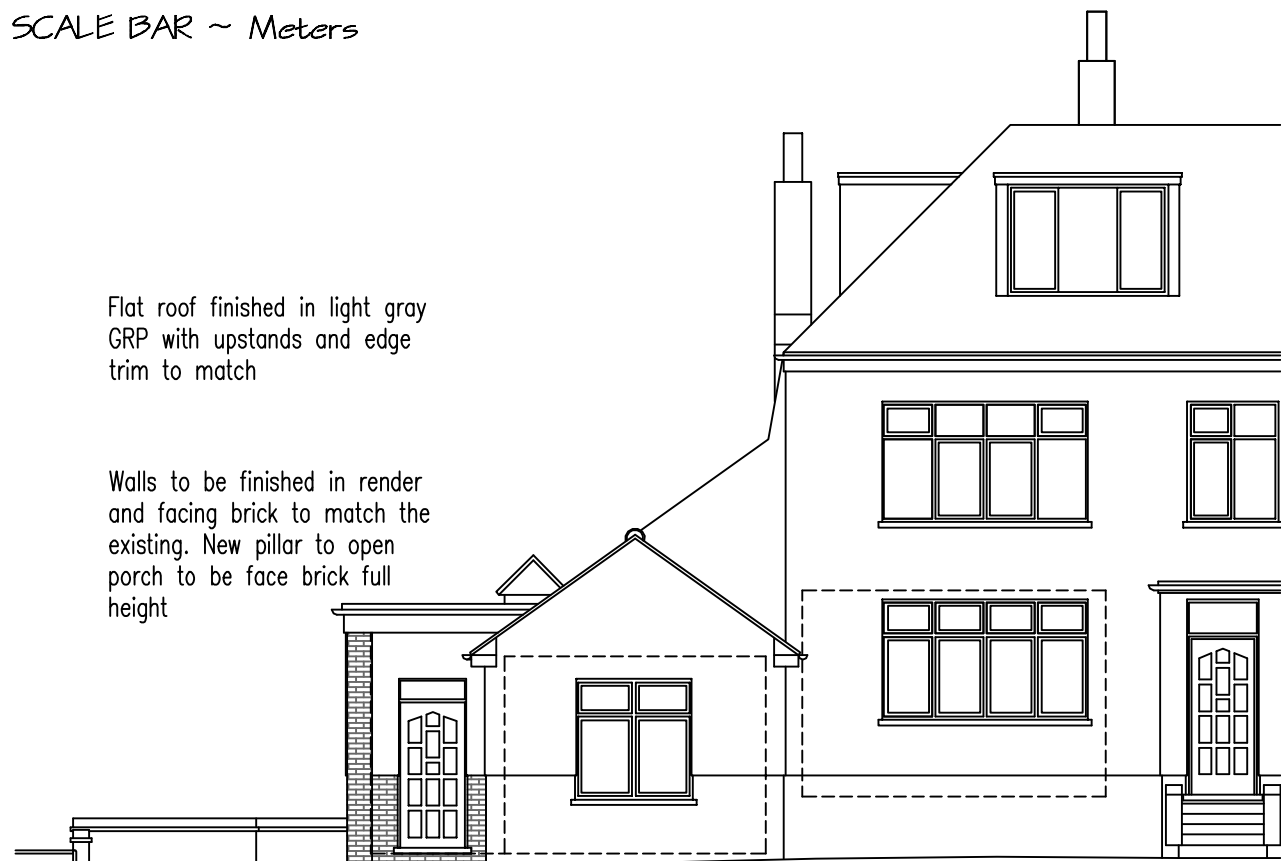


PROPOSED FRONT ELEVATION

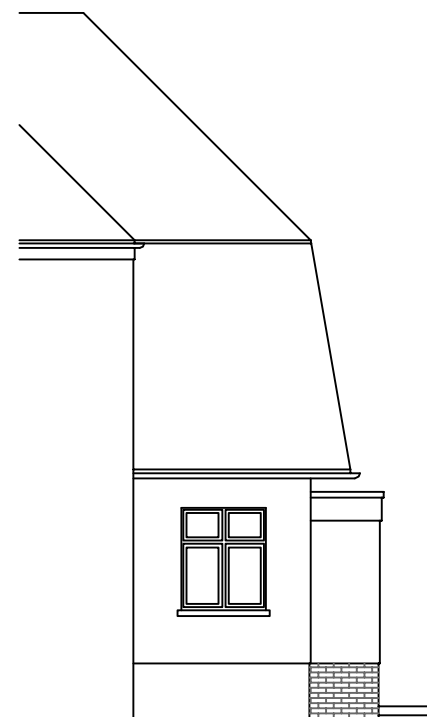


P& PROPOSED SIDE ELEVATION


New close boarded timber boundary fences 2.0m high with gravel boards and capping rails. Post caps to be provided. Framed, ledge & brace exterior quality gate with secure lock and vision panel with apertures to restrict access

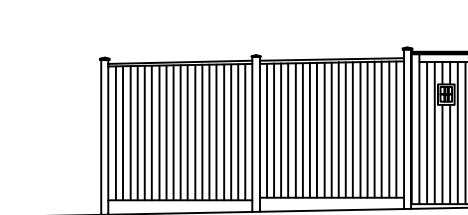

SIDE FENCE ELEVATION

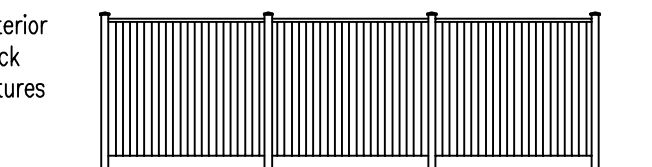

FRONT FENCE ELEVATION

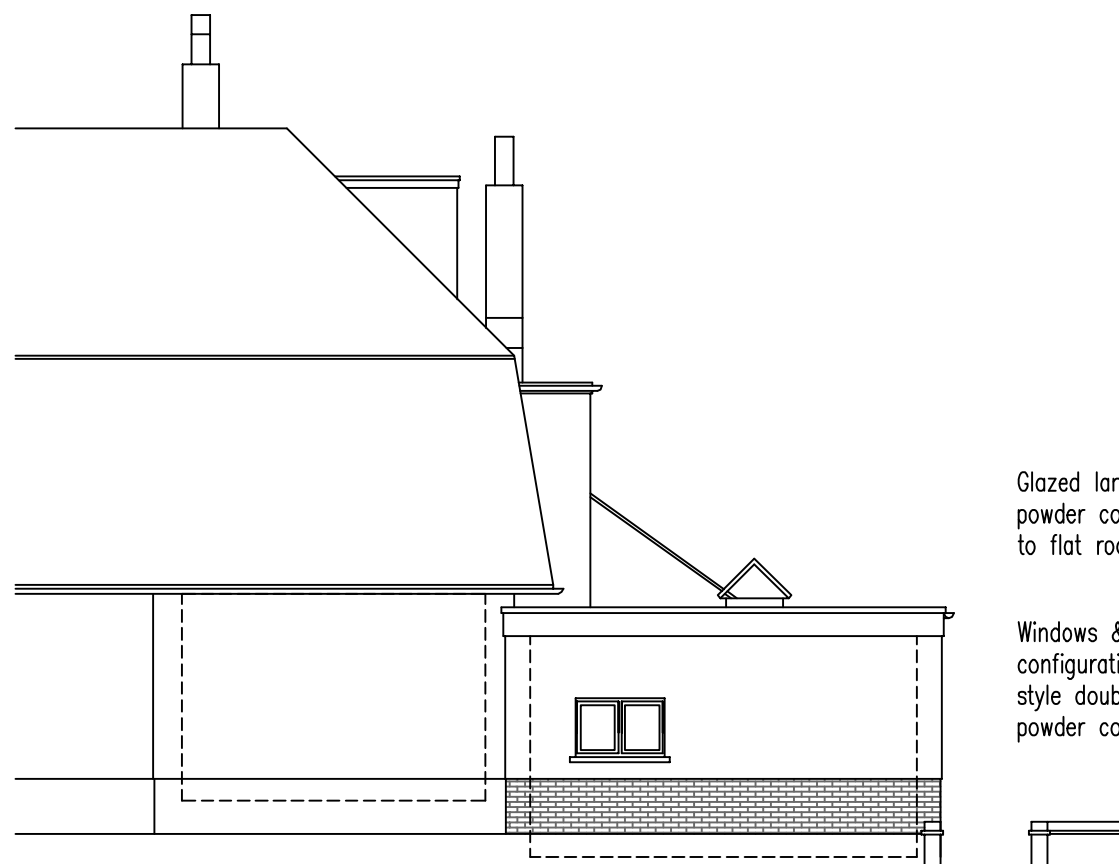

PROPOSED REAR ELEVATION

Glazed lantern style roof light in powder coated aluminium frame to flat roof

Windows & doors to match configuration of existing window style double glazed in white powder coated aluminium frames



PROPOSED SIDE ELEVATION

REV D - Update for minor amendment application 02/12/2014
REV C - Extension increased in height by 32cm 01/12/2014
High level roofs & windows removed
REV B - High level roof over hall revised 25/11/2014
REV A - Foundation depths indicated on elevation 19/11/2014
REVISIONS DATE

Architectural Design & Planning

32 Grange Road Plymouth PL7 2HY

t: 01752 341696 m: 07973 136876

TITLE

PROPOSED ELEVATIONS

ADDRESS

4 St CLYBERTS ROAD LONDON NW2 3QL

CLIENT

Mr Ivan & Ms Ai Yan Tang

SCALE 1:100 & 1:50 AT DATE AUG 2014

● A3

DRAWING No.

140823/P/02

REV. D

THE DESIGN WORKS