


 5022
 R.G.01 Room Elevation


 1A
 14

Credenza Joinery Details see: RL001\_5041

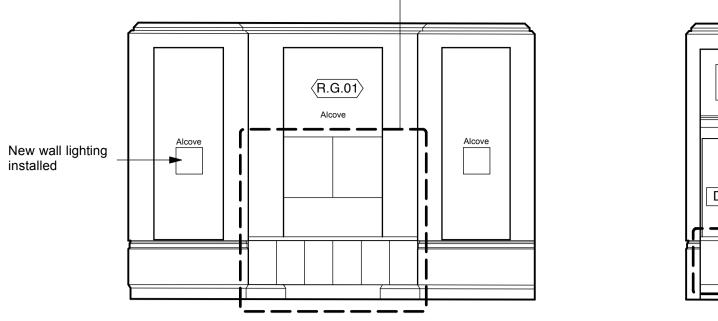






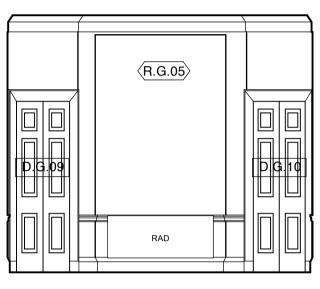

2A R.G.05 Room Elevation


Secondary glazing removed from windows

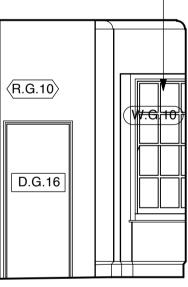


 5022
 R.G.10 Room Elevation


 3A
 3A




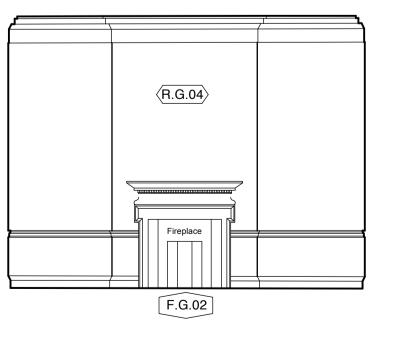



5022 4A R.G.04 Room Elevation 5022 R.G.04 Room Elevation 4B

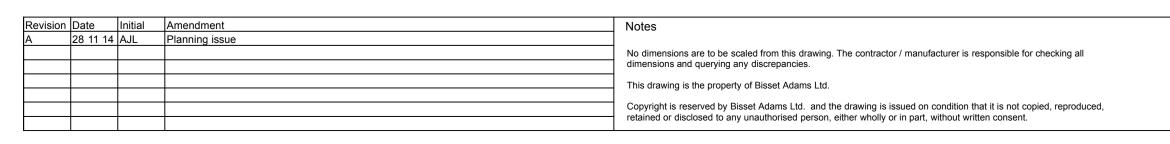


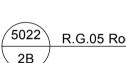


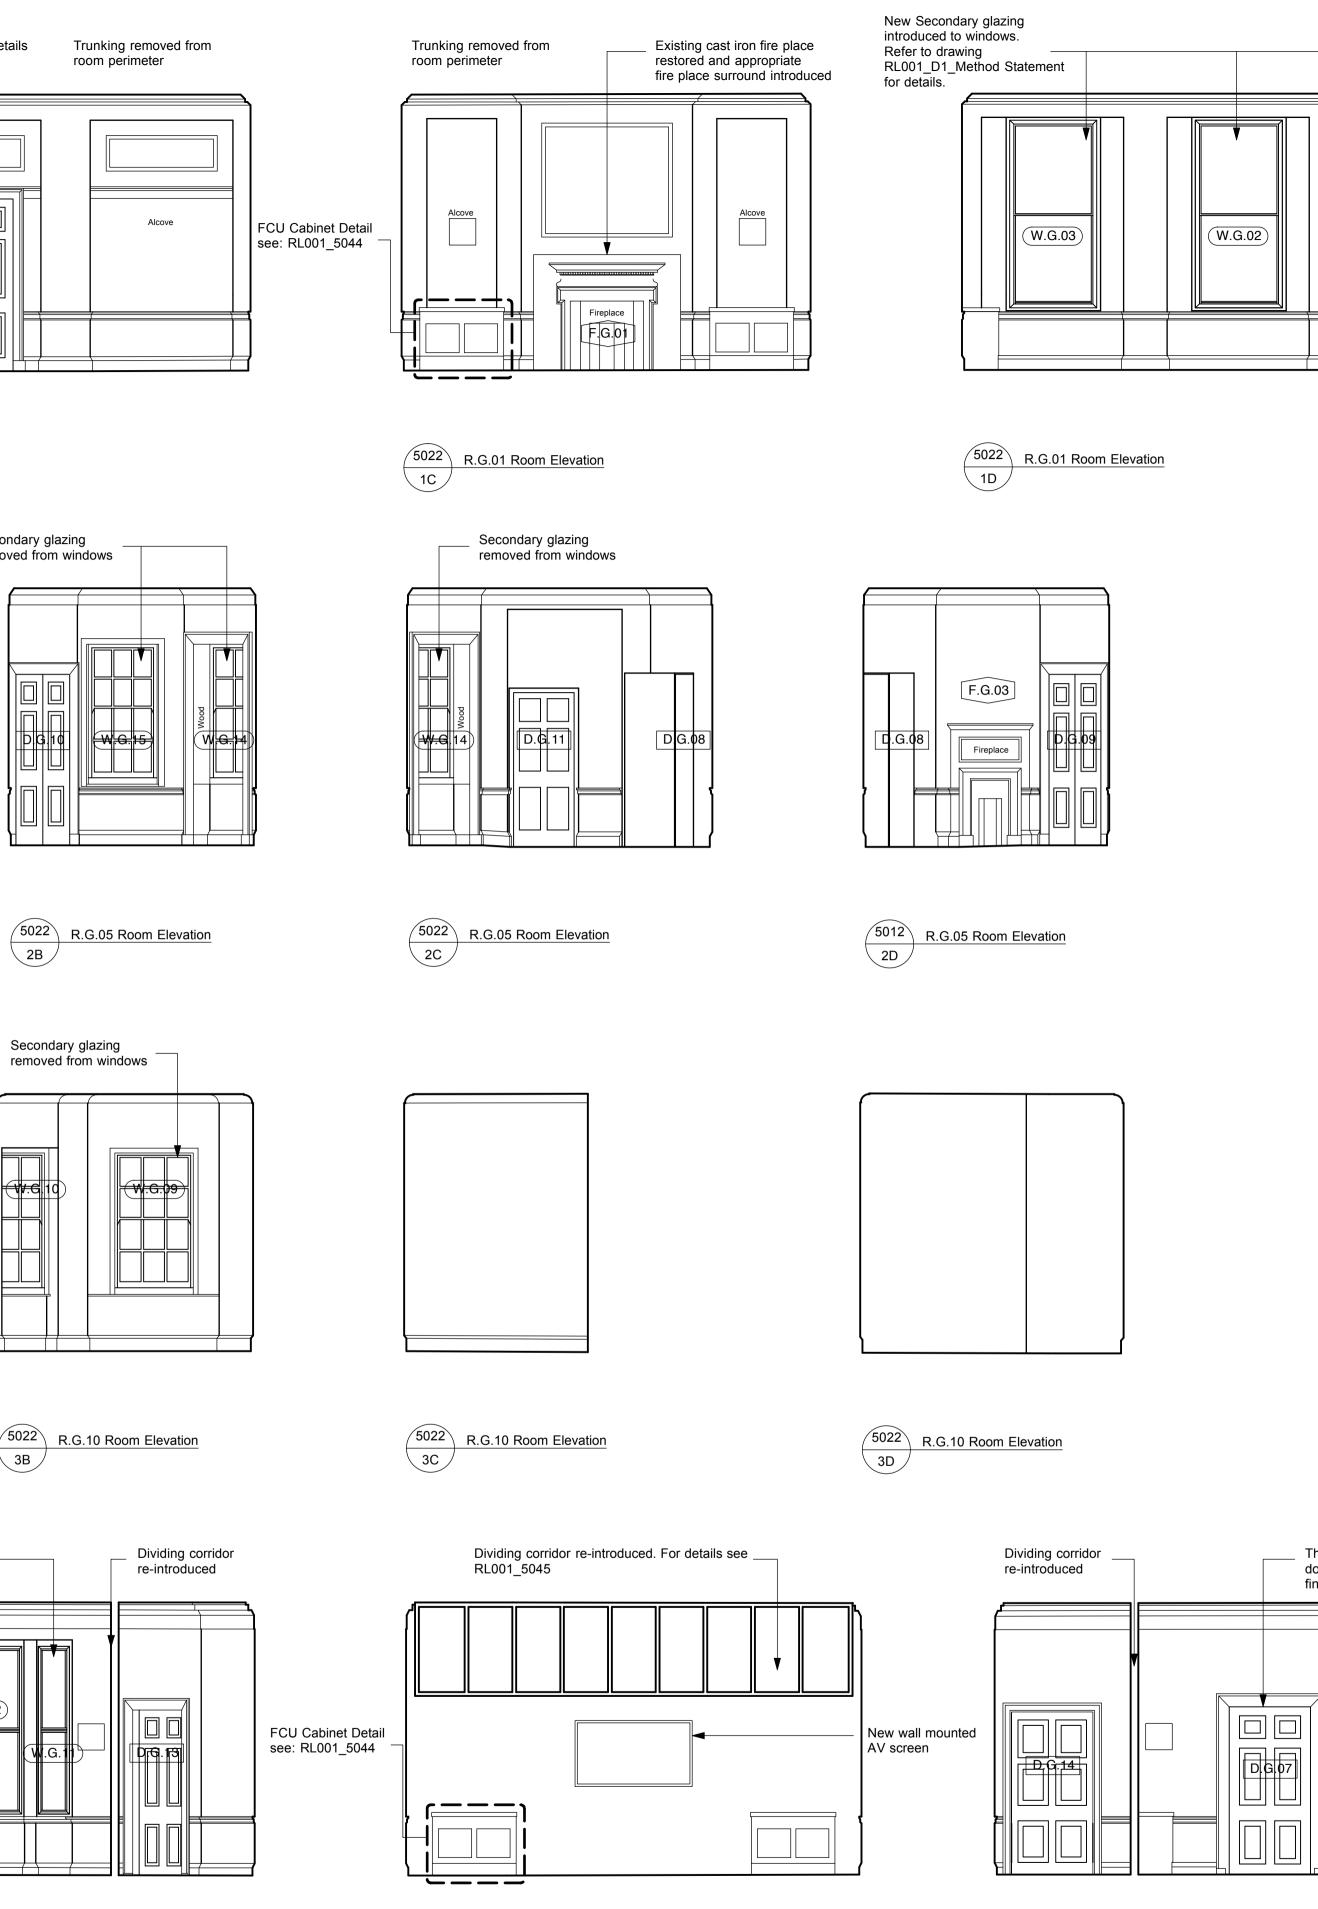

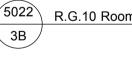

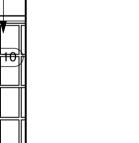


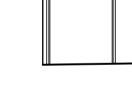

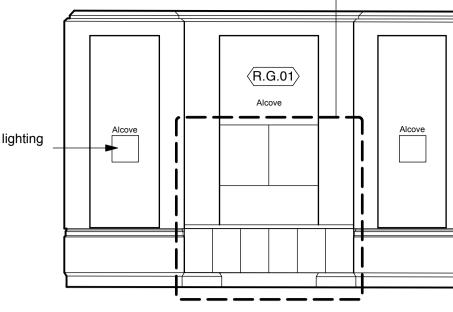

5022 R.G.04 Room Elevation 4C

5022 R.G.04 Room Elevation 4D

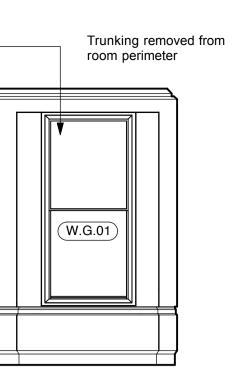

FBH False Beam Height FCH False Ceiling Height
FL Floor Level G Gully
GL Ground Level
H High HB Hand Basin
HL Head Level
HWT Hot Water Tank IC Inspection Cover
RAD Radiator
RL Roof Level RWP Rainwater Pipe
S-AH Sill - Arch Height
S-H Sill - Head Height S-SH Sill - Spring Height
SL Sill Level
SVP Soil Vent Pipe VP Vent Pipe
WAD Window Above Door
WAW Window Above Window WC Water Closet
WS Work Surface
Floor Level Steps Up
► Ceiling Level Slopes Up
NOTES :
The accuracy of this survey drawing is dependent upon the scale at which it is produced. Users should not re-scale this drawing without consent.
All level values refer to the following OSBM:-
South East Face, No.11 Bedford Square; Value 27.73m
BUILDING KEY
DRAWING TITLE KEY
(i) (ii) (iii)
(i) (ii) (iii)
(i) (ii) (iii) BEDFORD SQUARE - 00 - 1002 - A (i) BUILDING LEVEL 00 - Ground Level
(i) (ii) (iii) BEDFORD SQUARE - 00 - 1002 - A (i) BUILDING LEVEL
(i) (ii) (iii) BEDFORD SQUARE - 00 - 1002 - A (i) BUILDING LEVEL 00 - Ground Level 01 - First Floor 02 - Second Floor 03 - Third Floor
(i) (ii) (iii) BEDFORD SQUARE - 00 - 1002 - A (i) BUILDING LEVEL 00 - Ground Level 01 - First Floor 02 - Second Floor 03 - Third Floor 04 - Roof Level 98 - Basement Level
(i) (ii) (iii) BEDFORD SQUARE - 00 - 1002 - A (i) BUILDING LEVEL 00 - Ground Level 01 - First Floor 02 - Second Floor 03 - Third Floor 04 - Roof Level
<ul> <li>(i) (ii) (iii) (iii)</li> <li>BEDFORD SQUARE - 00 - 1002 - A</li> <li>(i) BUILDING LEVEL</li> <li>00 - Ground Level</li> <li>01 - First Floor</li> <li>02 - Second Floor</li> <li>03 - Third Floor</li> <li>03 - Third Floor</li> <li>04 - Roof Level</li> <li>98 - Basement Level</li> <li>99 - Whole Building</li> <li>S - Site</li> <li>(ii) DRAWING TYPE / NUMBER</li> </ul>
<ul> <li>(i) (ii) (iii) (iii)</li> <li>BEDFORD SQUARE - 00 - 1002 - A</li> <li>(i) BUILDING LEVEL</li> <li>00 - Ground Level</li> <li>01 - First Floor</li> <li>02 - Second Floor</li> <li>03 - Third Floor</li> <li>04 - Roof Level</li> <li>98 - Basement Level</li> <li>99 - Whole Building</li> <li>S - Site</li> <li>(ii) DRAWING TYPE / NUMBER</li> <li>00(XX) - Site Drawings (drawing no.)</li> <li>10(XX) - Existing Plan Drawings (drawing no.)</li> </ul>
<ul> <li>(i) (ii) (iii) (iii)</li> <li>BEDFORD SQUARE - 00 - 1002 - A</li> <li>(i) BUILDING LEVEL</li> <li>00 - Ground Level</li> <li>01 - First Floor</li> <li>02 - Second Floor</li> <li>03 - Third Floor</li> <li>04 - Roof Level</li> <li>98 - Basement Level</li> <li>99 - Whole Building</li> <li>S - Site</li> <li>(ii) DRAWING TYPE / NUMBER</li> <li>00(XX) - Site Drawings (drawing no.)</li> </ul>
<ul> <li>(i) (ii) (iii) (iii)</li> <li>BEDFORD SQUARE - 00 - 1002 - A</li> <li>(i) BUILDING LEVEL</li> <li>00 - Ground Level</li> <li>01 - First Floor</li> <li>02 - Second Floor</li> <li>03 - Third Floor</li> <li>04 - Roof Level</li> <li>98 - Basement Level</li> <li>99 - Whole Building</li> <li>S - Site</li> <li>(ii) DRAWING TYPE / NUMBER</li> <li>00(XX) - Site Drawings (drawing no.)</li> <li>10(XX) - Existing Plan Drawings (drawing no.)</li> <li>11(XX) - Demolition Plan Drawings (drawing no.)</li> </ul>
<ul> <li>(i) (ii) (iii) (iii)</li> <li>BEDFORD SQUARE - 00 - 1002 - A</li> <li>(i) BUILDING LEVEL</li> <li>00 - Ground Level</li> <li>01 - First Floor</li> <li>02 - Second Floor</li> <li>03 - Third Floor</li> <li>04 - Roof Level</li> <li>98 - Basement Level</li> <li>99 - Whole Building</li> <li>S - Site</li> <li>(ii) DRAWING TYPE / NUMBER</li> <li>00(XX) - Site Drawings (drawing no.)</li> <li>10(XX) - Existing Plan Drawings (drawing no.)</li> <li>11(XX) - Demolition Plan Drawings (drawing no.)</li> <li>12(XX) - Reflected Ceiling Plans (drawing no.)</li> <li>15(XX) - Floor Finishes Drawings (drawing no.)</li> <li>16(XX) - Fire Strategy Drawings (drawing no.)</li> </ul>
<ul> <li>(i) (ii) (iii) (iii)</li> <li>BEDFORD SQUARE - 00 - 1002 - A</li> <li>(i) BUILDING LEVEL</li> <li>00 - Ground Level</li> <li>01 - First Floor</li> <li>02 - Second Floor</li> <li>03 - Third Floor</li> <li>04 - Roof Level</li> <li>98 - Basement Level</li> <li>99 - Whole Building</li> <li>S - Site</li> <li>(ii) DRAWING TYPE / NUMBER</li> <li>00(XX) - Site Drawings (drawing no.)</li> <li>10(XX) - Existing Plan Drawings (drawing no.)</li> <li>11(XX) - Demolition Plan Drawings (drawing no.)</li> <li>12(XX) - Reflected Ceiling Plans (drawing no.)</li> <li>15(XX) - Floor Finishes Drawings (drawing no.)</li> <li>16(XX) - Elevation Drawings (drawing no.)</li> <li>20(XX) - Section Drawings (drawing no.)</li> <li>30(XX) - Section Drawings (drawing no.)</li> </ul>
<ul> <li>(i) (ii) (iii) (iii)</li> <li>BEDFORD SQUARE - 00 - 1002 - A</li> <li>(i) BUILDING LEVEL</li> <li>00 - Ground Level</li> <li>01 - First Floor</li> <li>02 - Second Floor</li> <li>03 - Third Floor</li> <li>04 - Roof Level</li> <li>98 - Basement Level</li> <li>99 - Whole Building</li> <li>S - Site</li> <li>(ii) DRAWING TYPE / NUMBER</li> <li>00(XX) - Site Drawings (drawing no.)</li> <li>10(XX) - Existing Plan Drawings (drawing no.)</li> <li>11(XX) - Demolition Plan Drawings (drawing no.)</li> <li>12(XX) - Reflected Ceiling Plans (drawing no.)</li> <li>13(XX) - Reflected Ceiling Plans (drawing no.)</li> <li>16(XX) - Fire Strategy Drawings (drawing no.)</li> <li>20(XX) - Elevation Drawings (drawing no.)</li> </ul>
<ul> <li>(i) (ii) (iii) (iii)</li> <li>BEDFORD SQUARE - 00 - 1002 - A</li> <li>(i) BUILDING LEVEL</li> <li>00 - Ground Level</li> <li>01 - First Floor</li> <li>02 - Second Floor</li> <li>03 - Third Floor</li> <li>04 - Roof Level</li> <li>98 - Basement Level</li> <li>99 - Whole Building</li> <li>S - Site</li> <li>(ii) DRAWING TYPE / NUMBER</li> <li>00(XX) - Site Drawings (drawing no.)</li> <li>10(XX) - Existing Plan Drawings (drawing no.)</li> <li>11(XX) - Demolition Plan Drawings (drawing no.)</li> <li>12(XX) - Proposed Plan Drawings (drawing no.)</li> <li>13(XX) - Reflected Ceiling Plans (drawing no.)</li> <li>15(XX) - Floor Finishes Drawings (drawing no.)</li> <li>16(XX) - Fire Strategy Drawings (drawing no.)</li> <li>20(XX) - Section Drawings (drawing no.)</li> <li>40(XX) - External Detail (drawing no.)</li> </ul>
<ul> <li>(i) (ii) (iii) (iii)</li> <li>BEDFORD SQUARE - 00 - 1002 - A</li> <li>(i) BUILDING LEVEL</li> <li>00 - Ground Level</li> <li>01 - First Floor</li> <li>02 - Second Floor</li> <li>03 - Third Floor</li> <li>04 - Roof Level</li> <li>98 - Basement Level</li> <li>99 - Whole Building</li> <li>S - Site</li> <li>(ii) DRAWING TYPE / NUMBER</li> <li>00(XX) - Site Drawings (drawing no.)</li> <li>10(XX) - Existing Plan Drawings (drawing no.)</li> <li>11(XX) - Demolition Plan Drawings (drawing no.)</li> <li>12(XX) - Reflected Ceiling Plans (drawing no.)</li> <li>13(XX) - Reflected Ceiling Plans (drawing no.)</li> <li>15(XX) - Fire Strategy Drawings (drawing no.)</li> <li>16(XX) - Elevation Drawings (drawing no.)</li> <li>20(XX) - Exetrnal Detail (drawing no.)</li> <li>50(XX) - Internal Detail (drawing no.)</li> </ul>
<ul> <li>(i) (ii) (iii) (iii)</li> <li>BEDFORD SQUARE - 00 - 1002 - A</li> <li>(i) BUILDING LEVEL</li> <li>00 - Ground Level</li> <li>01 - First Floor</li> <li>02 - Second Floor</li> <li>03 - Third Floor</li> <li>04 - Roof Level</li> <li>98 - Basement Level</li> <li>99 - Whole Building</li> <li>S - Site</li> <li>(ii) DRAWING TYPE / NUMBER</li> <li>00(XX) - Site Drawings (drawing no.)</li> <li>10(XX) - Existing Plan Drawings (drawing no.)</li> <li>11(XX) - Demolition Plan Drawings (drawing no.)</li> <li>12(XX) - Proposed Plan Drawings (drawing no.)</li> <li>13(XX) - Reflected Ceiling Plans (drawing no.)</li> <li>15(XX) - Floor Finishes Drawings (drawing no.)</li> <li>16(XX) - Fire Strategy Drawings (drawing no.)</li> <li>20(XX) - Section Drawings (drawing no.)</li> <li>30(XX) - Section Drawings (drawing no.)</li> <li>30(XX) - External Detail (drawing no.)</li> <li>50(XX) - Internal Detail (drawing no.)</li> <li>(iii) DRAWING REVISION</li> </ul>
<ul> <li>(i) (ii) (iii) (iii)</li> <li>BEDFORD SQUARE - 00 - 1002 - A</li> <li>(i) BUILDING LEVEL</li> <li>00 - Ground Level</li> <li>01 - First Floor</li> <li>02 - Second Floor</li> <li>03 - Third Floor</li> <li>04 - Roof Level</li> <li>98 - Basement Level</li> <li>99 - Whole Building</li> <li>S - Site</li> <li>(ii) DRAWING TYPE / NUMBER</li> <li>00(XX) - Site Drawings (drawing no.)</li> <li>10(XX) - Existing Plan Drawings (drawing no.)</li> <li>11(XX) - Demolition Plan Drawings (drawing no.)</li> <li>12(XX) - Reflected Ceiling Plans (drawing no.)</li> <li>13(XX) - Reflected Ceiling Plans (drawing no.)</li> <li>15(XX) - Fire Strategy Drawings (drawing no.)</li> <li>16(XX) - Fire Strategy Drawings (drawing no.)</li> <li>20(XX) - Section Drawings (drawing no.)</li> <li>30(XX) - Section Drawings (drawing no.)</li> <li>30(XX) - External Detail (drawing no.)</li> <li>50(XX) - Internal Detail (drawing no.)</li> <li>(iii) DRAWING REVISION</li> <li>W.B.01 - Window number</li> </ul>
<ul> <li>(i) (ii) (iii) (iii)</li> <li>BEDFORD SQUARE - 00 - 1002 - A</li> <li>(i) BUILDING LEVEL</li> <li>00 - Ground Level</li> <li>01 - First Floor</li> <li>02 - Second Floor</li> <li>03 - Third Floor</li> <li>04 - Roof Level</li> <li>99 - Whole Building</li> <li>S - Site</li> <li>(ii) DRAWING TYPE / NUMBER</li> <li>00(XX) - Site Drawings (drawing no.)</li> <li>10(XX) - Existing Plan Drawings (drawing no.)</li> <li>11(XX) - Demolition Plan Drawings (drawing no.)</li> <li>12(XX) - Proposed Plan Drawings (drawing no.)</li> <li>13(XX) - Reflected Ceiling Plans (drawing no.)</li> <li>15(XX) - Floor Finishes Drawings (drawing no.)</li> <li>16(XX) - Fire Strategy Drawings (drawing no.)</li> <li>20(XX) - External Detail (drawing no.)</li> <li>30(XX) - External Detail (drawing no.)</li> <li>50(XX) - Internal Detail (drawing no.)</li> <li>50(XX) - Internal Detail (drawing no.)</li> <li>(iii) DRAWING REVISION</li> <li>(W.B.01) - Window number</li> <li>(R.B.01) - Room number</li> </ul>

LEGEND :

AH Arch Height

BH Beam Height BL Beam Level

CPD Cupboard

DP Downpipe

ASH Arch Spring Height

CAH Ceiling Arch Height CH Ceiling Height CL Ceiling Level

CSH Ceiling Spring Height DH Door Height


DOH Door Opening Height

ESG Electrical Switch Gear

F-H Floor - Head Height

F-S Floor - Sill Height

Thick fireboard removed from door and original French Polish finish restored.

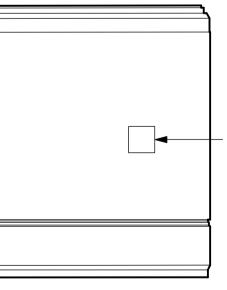

New wall lighting installed



Royal Holloway, University of London 11 BEDFORD SQUARE-00-5022 **Proposed Internal Ground Floor Elevations**  
 1:50
 Status
 Plannin

 03 11 14
 Drawn
 AJL
 Checked
 Planning Scale +44(0)20 7250 0440 www.bissetadams.co.uk Drawing RL001 11 BEDFORD SQUARE-00-5022-A info@bissetadams.co.ul 1 Central Street, London EC1V 8BU

(1)



- Proposed max. desk allowance