



This drawing is not to be scaled. Use figured dimensions only. All dimensions are to be checked on site and any discrepancies, errors or omissions are to be reported to the architect prior to commencement of works.

No. 48

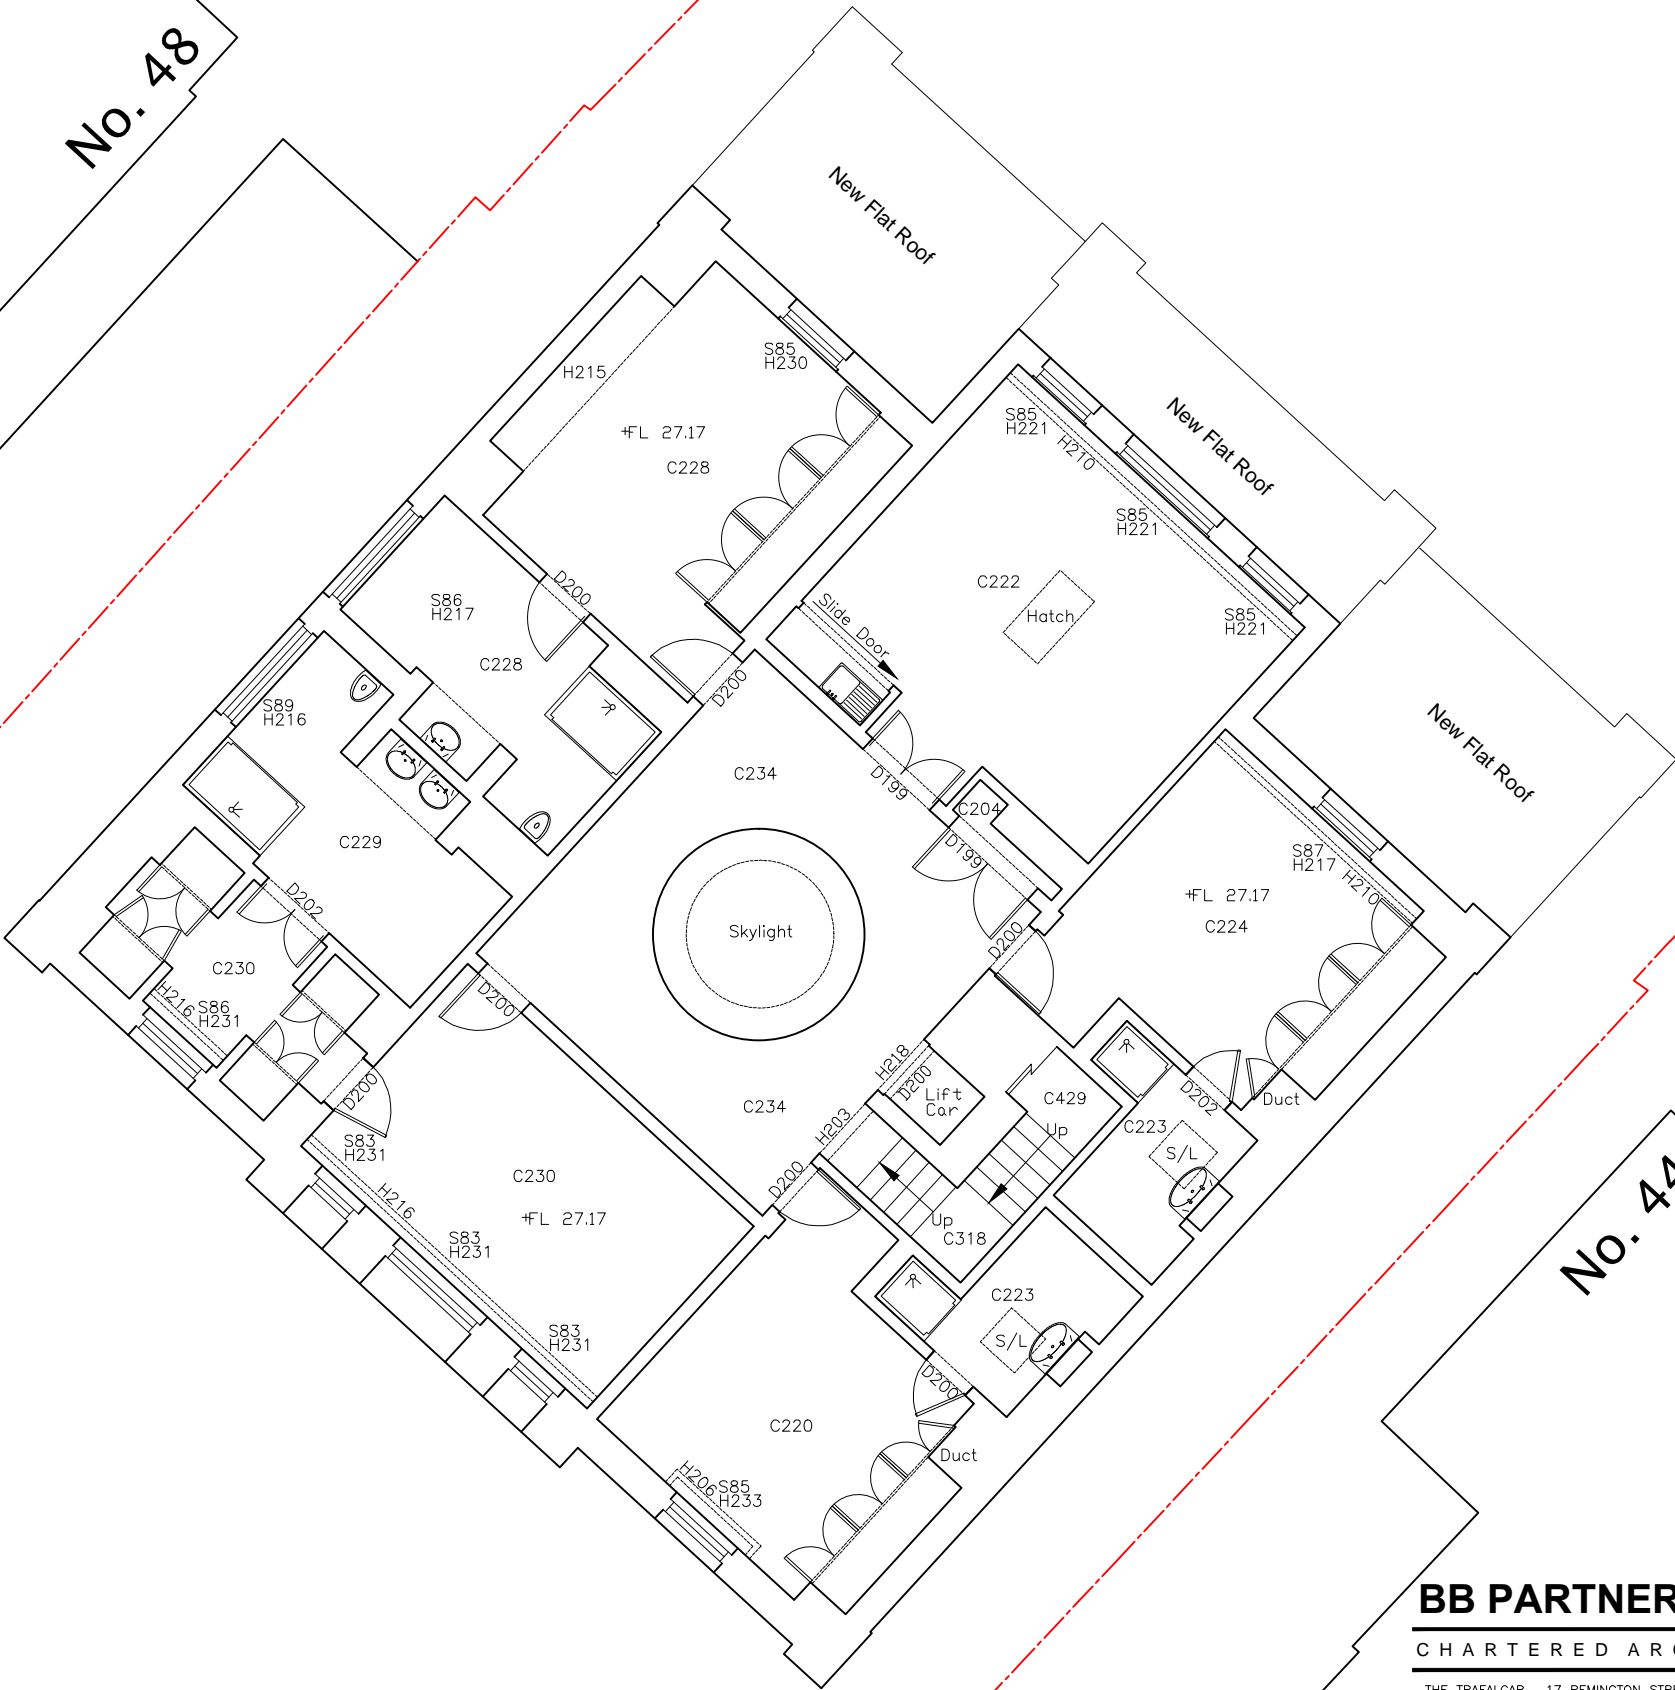

No. 44

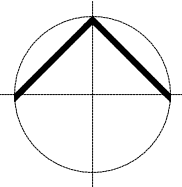

**BB PARTNERSHIP LTD**  
CHARTERED ARCHITECTS  
THE TRAFALGAR . 17 REMINGTON STREET . LONDON N1 8DH  
TEL . 020 7336 8555 FAX . 020 7336 8777  
e-mail . architect@bbpartnership.co.uk

project 46 Avenue Road for  
Brightwood Ltd.  
drawing Proposed Second Floor Plan

FOR PLANNING				
date	Nov '14	scale	A3 1:100	drawn by AH
drwg. no	FFV-103	rev		

check all dimensions on site ©