



11 POND STREET NW3


THIS DRAWING IS TO BE READ IN CONJUNCTION WITH ALL OTHER PLANNING & LISTED BUILDING APPLICATION DRAWINGS & DOCUMENTATION, AND IS TO BE USED FOR PLANNING & LISTED BUILDING APPLICATION PURPOSES ONLY

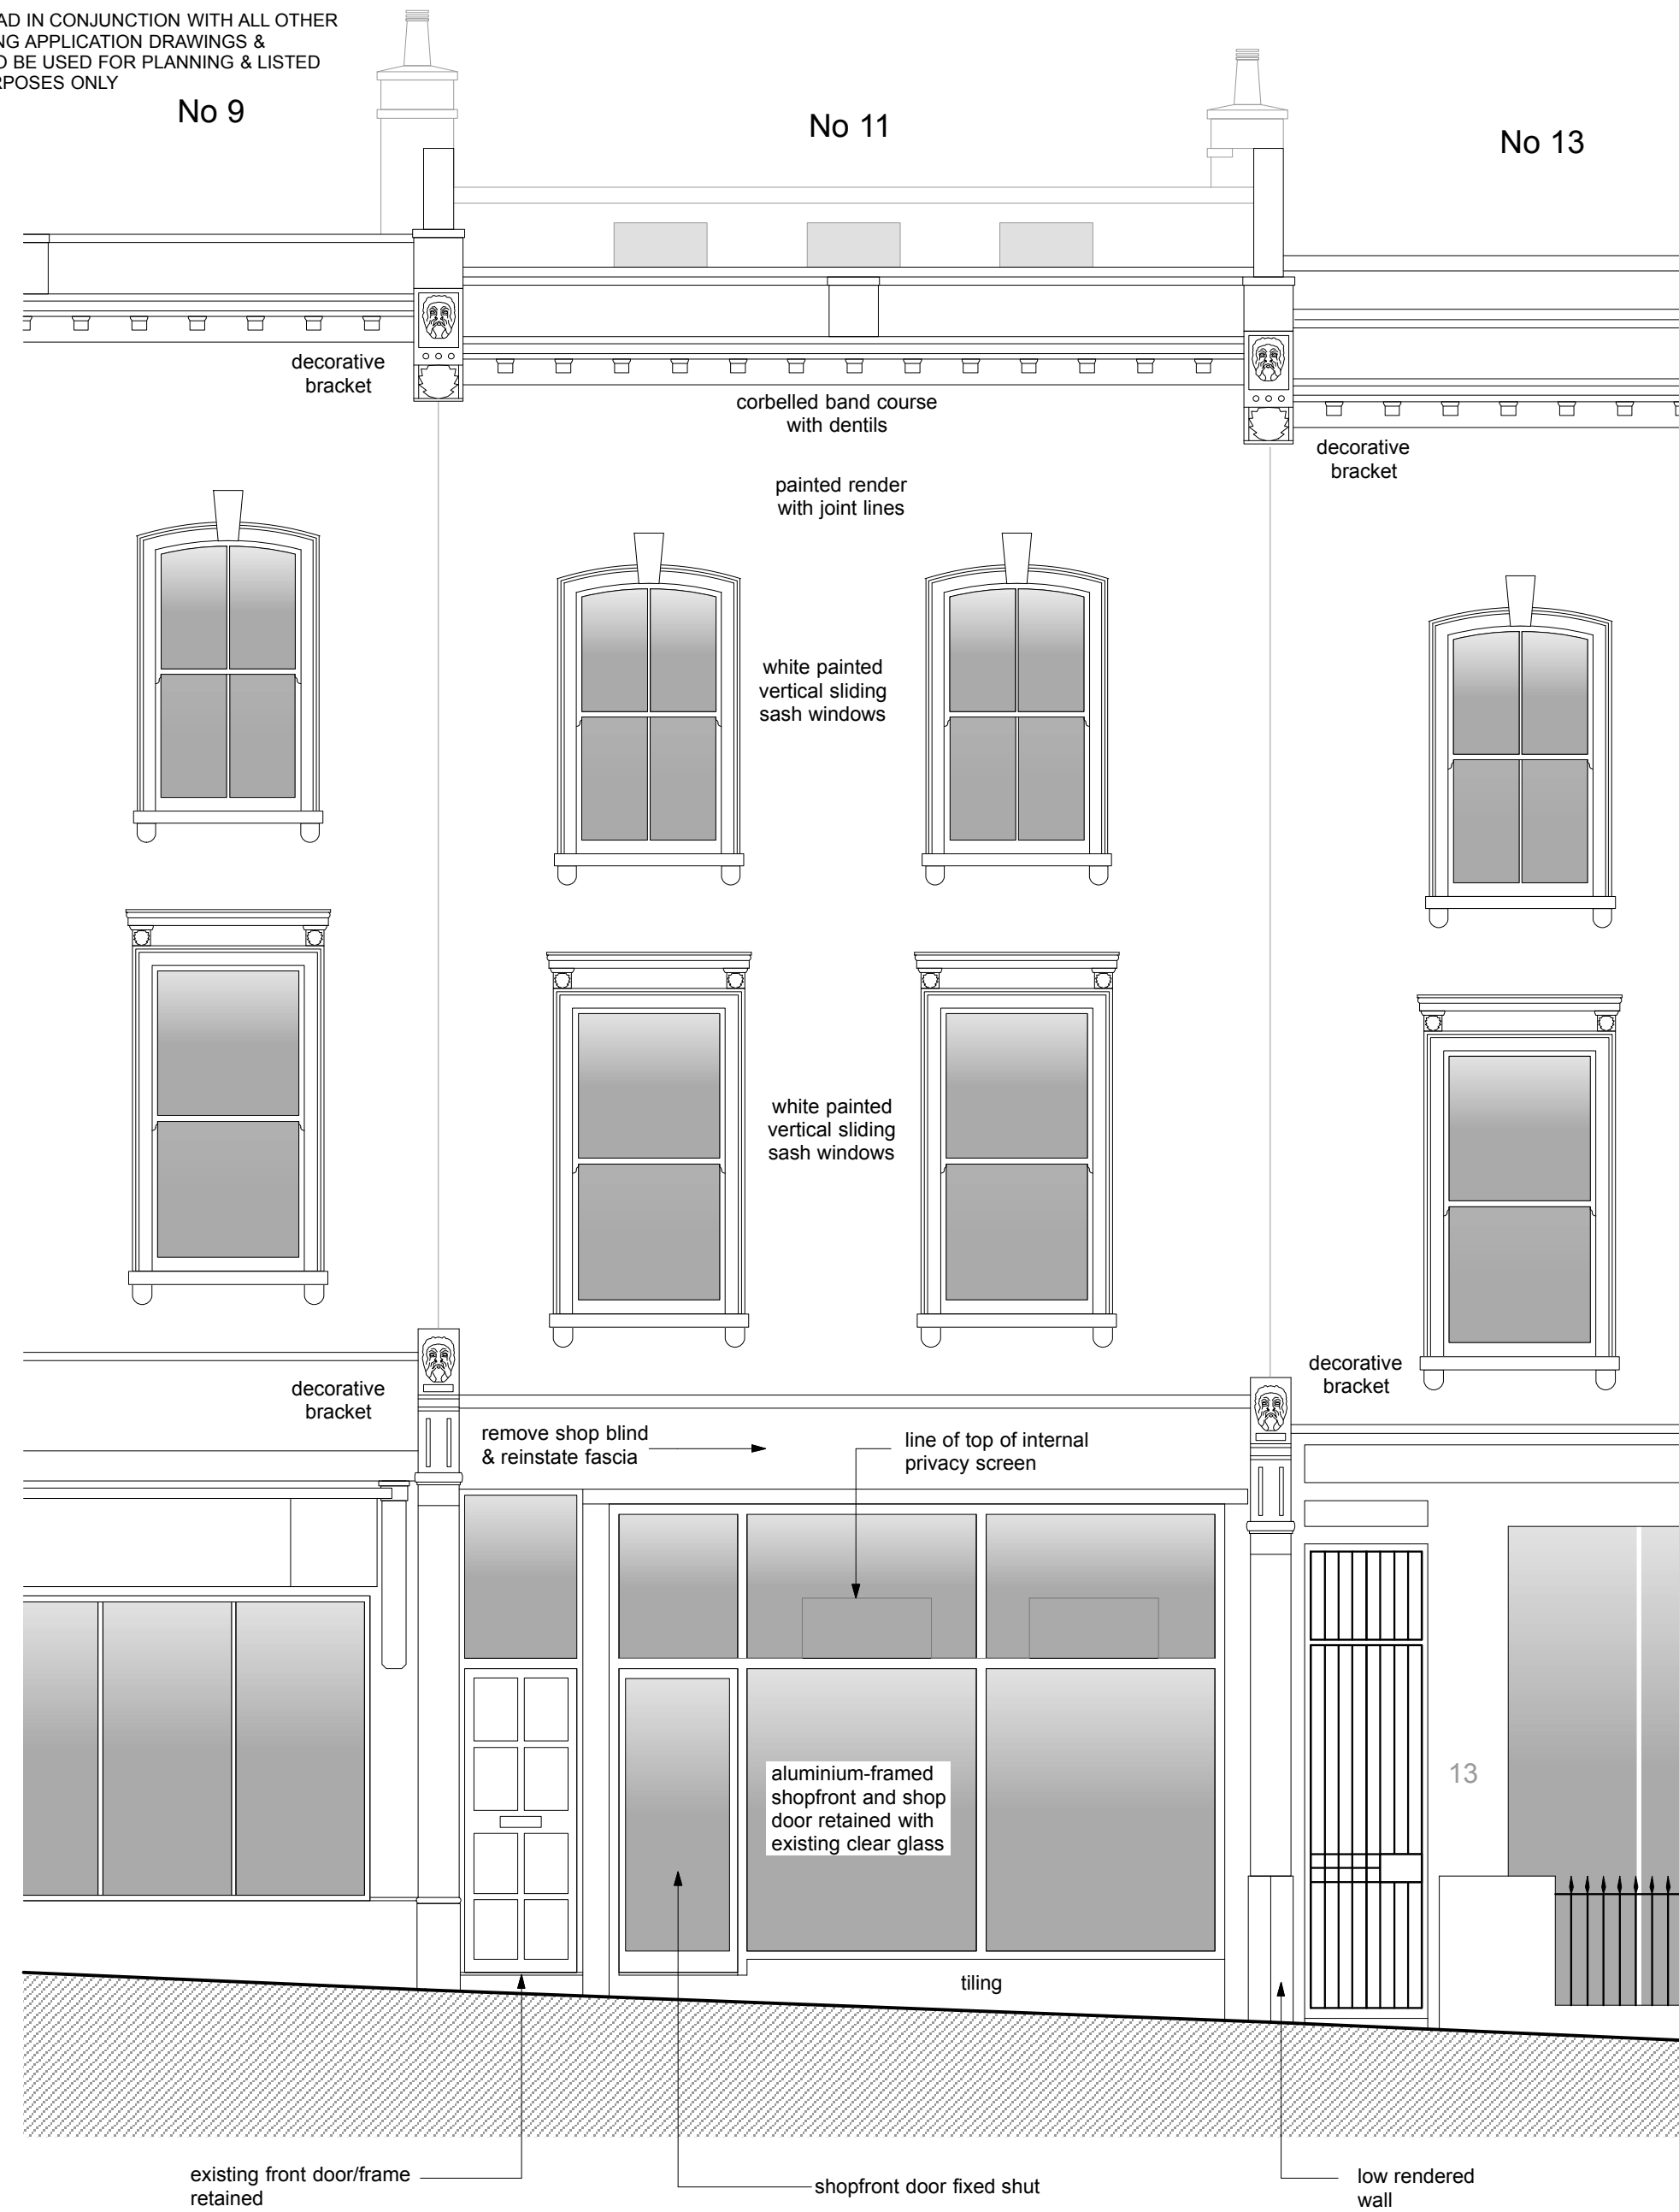

FRONT ELEVATION - PROPOSED

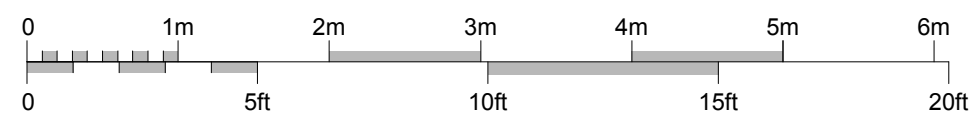

1:50 @ A2

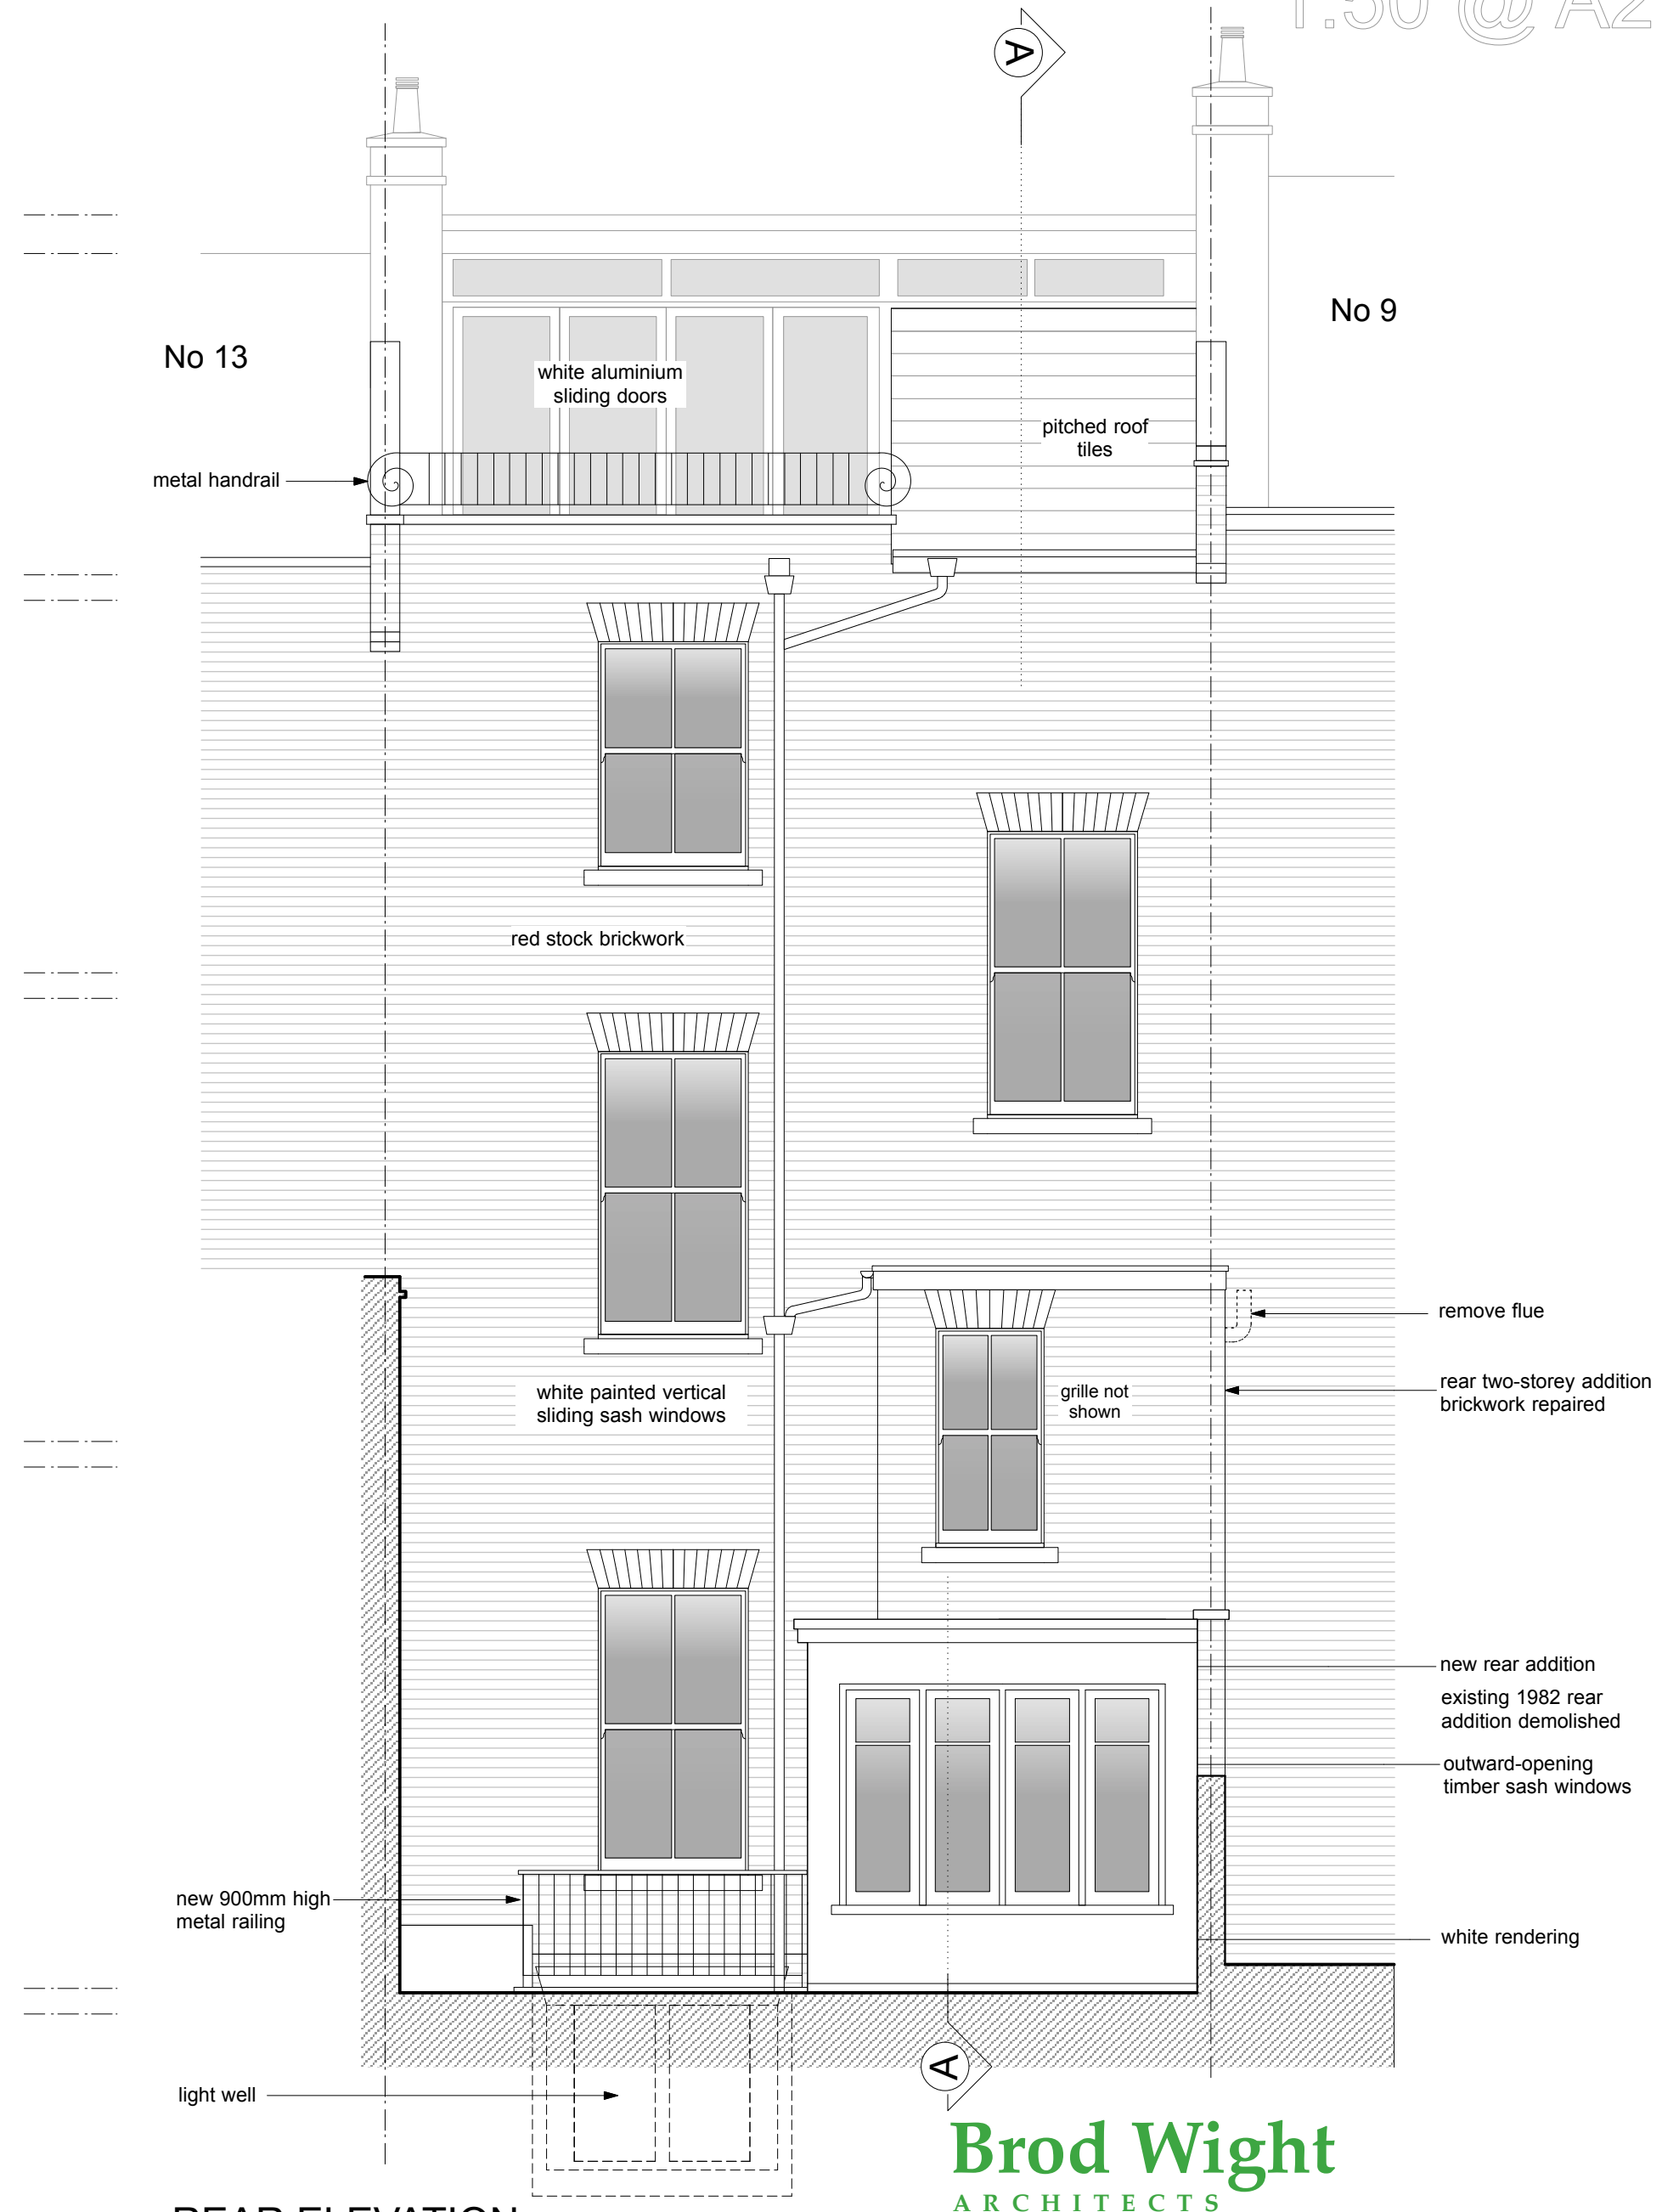

REAR ELEVATION to new playroom

Brod Wight
ARCHITECTS

TEL 020 7722 0810 FAX 020 7722 0939 E MAIL office@brodwight.co.uk WEB www.brodwight.co.uk
75 Haverstock Hill London NW3 4SL

11 POND STREET - LONDON NW3

ELEVATION TO POND STREET - PROPOSED

1039-AP1-04A

REVISION A - 27th November 2014

Rear elevation including new playroom added - Section A-A lines added

Date October 2014 Scale 1:50@A2 This drawing is copyright

Revisions