


NOTES:
 1. FOR GENERAL NOTES REFER
 TO DRAWING 219 - A01.

NEIGHBOURING PROPERTY AT No 49 WESTBERE ROAD

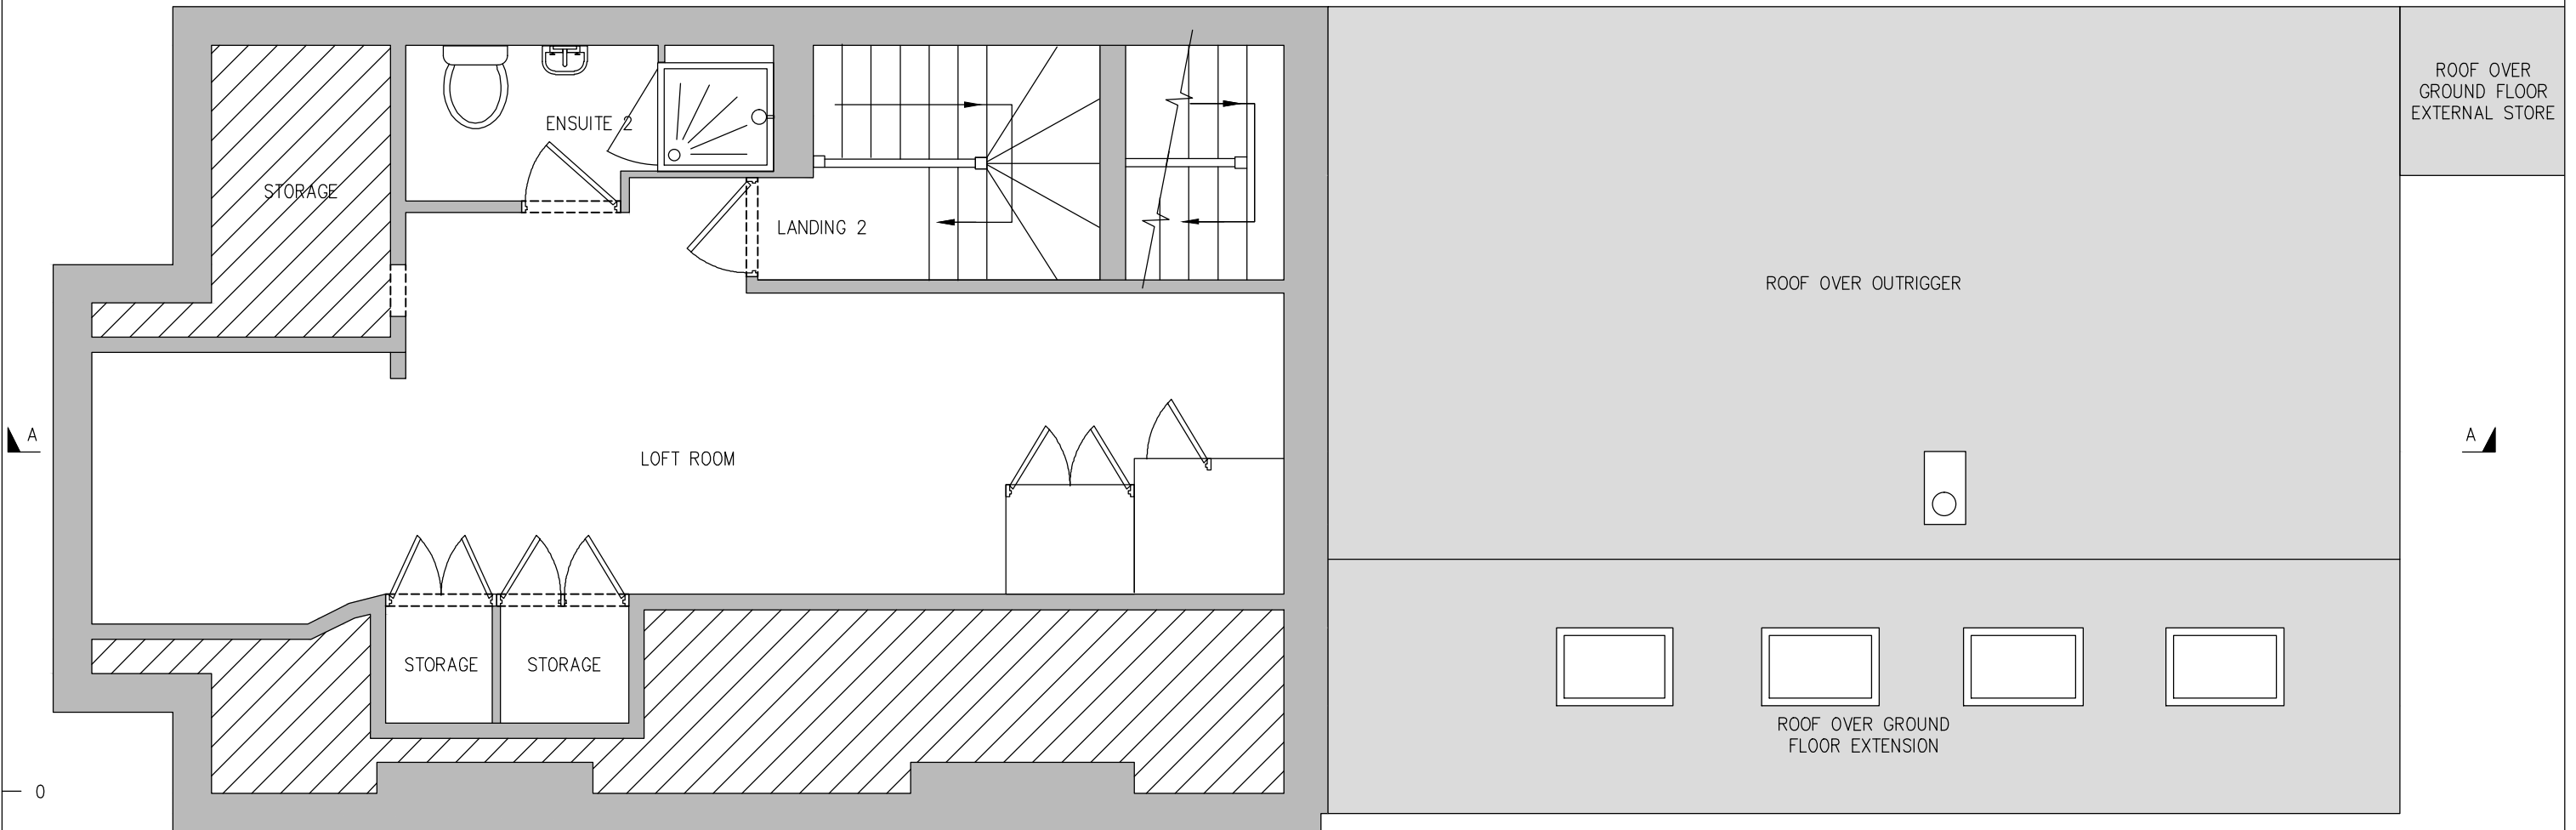


A

A

0
10
20
30
40
50
60
70
80
90

EXISTING SECOND FLOOR PLAN
 SCALE 1:50

SCALE WITH CAUTION. USE BOTH SCALE BARS TO CHECK FOR REDUCTION OR DISTORTION

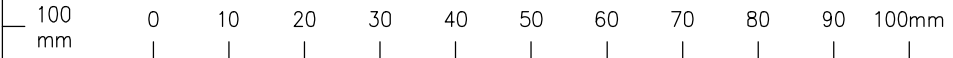

PO - PERMITTED DEVELOPMENT - 02.11.14

JOB TITLE	
ALTERATIONS AT 51 WESTBERE ROAD CRICKLEWOOD LONDON NW2 3SP	
DRAWING TITLE	
EXISTING SECOND FLOOR PLAN	
CLIENT	
MR ROBERT JUSINSKI	
DRAWN BY:	DATE
SPS	NOV 2014
CHECKED	DATE
RJ	NOV 2014
JOB NUMBER	SCALE @ A3
219	1:50
DRAWING NUMBER	
219 - A04	
REVISION	CO