


NOTES:
 1. FOR GENERAL NOTES REFER
 TO DRAWING 219 - A01.

NEIGHBOURING PROPERTY AT No 49 WESTBERE ROAD

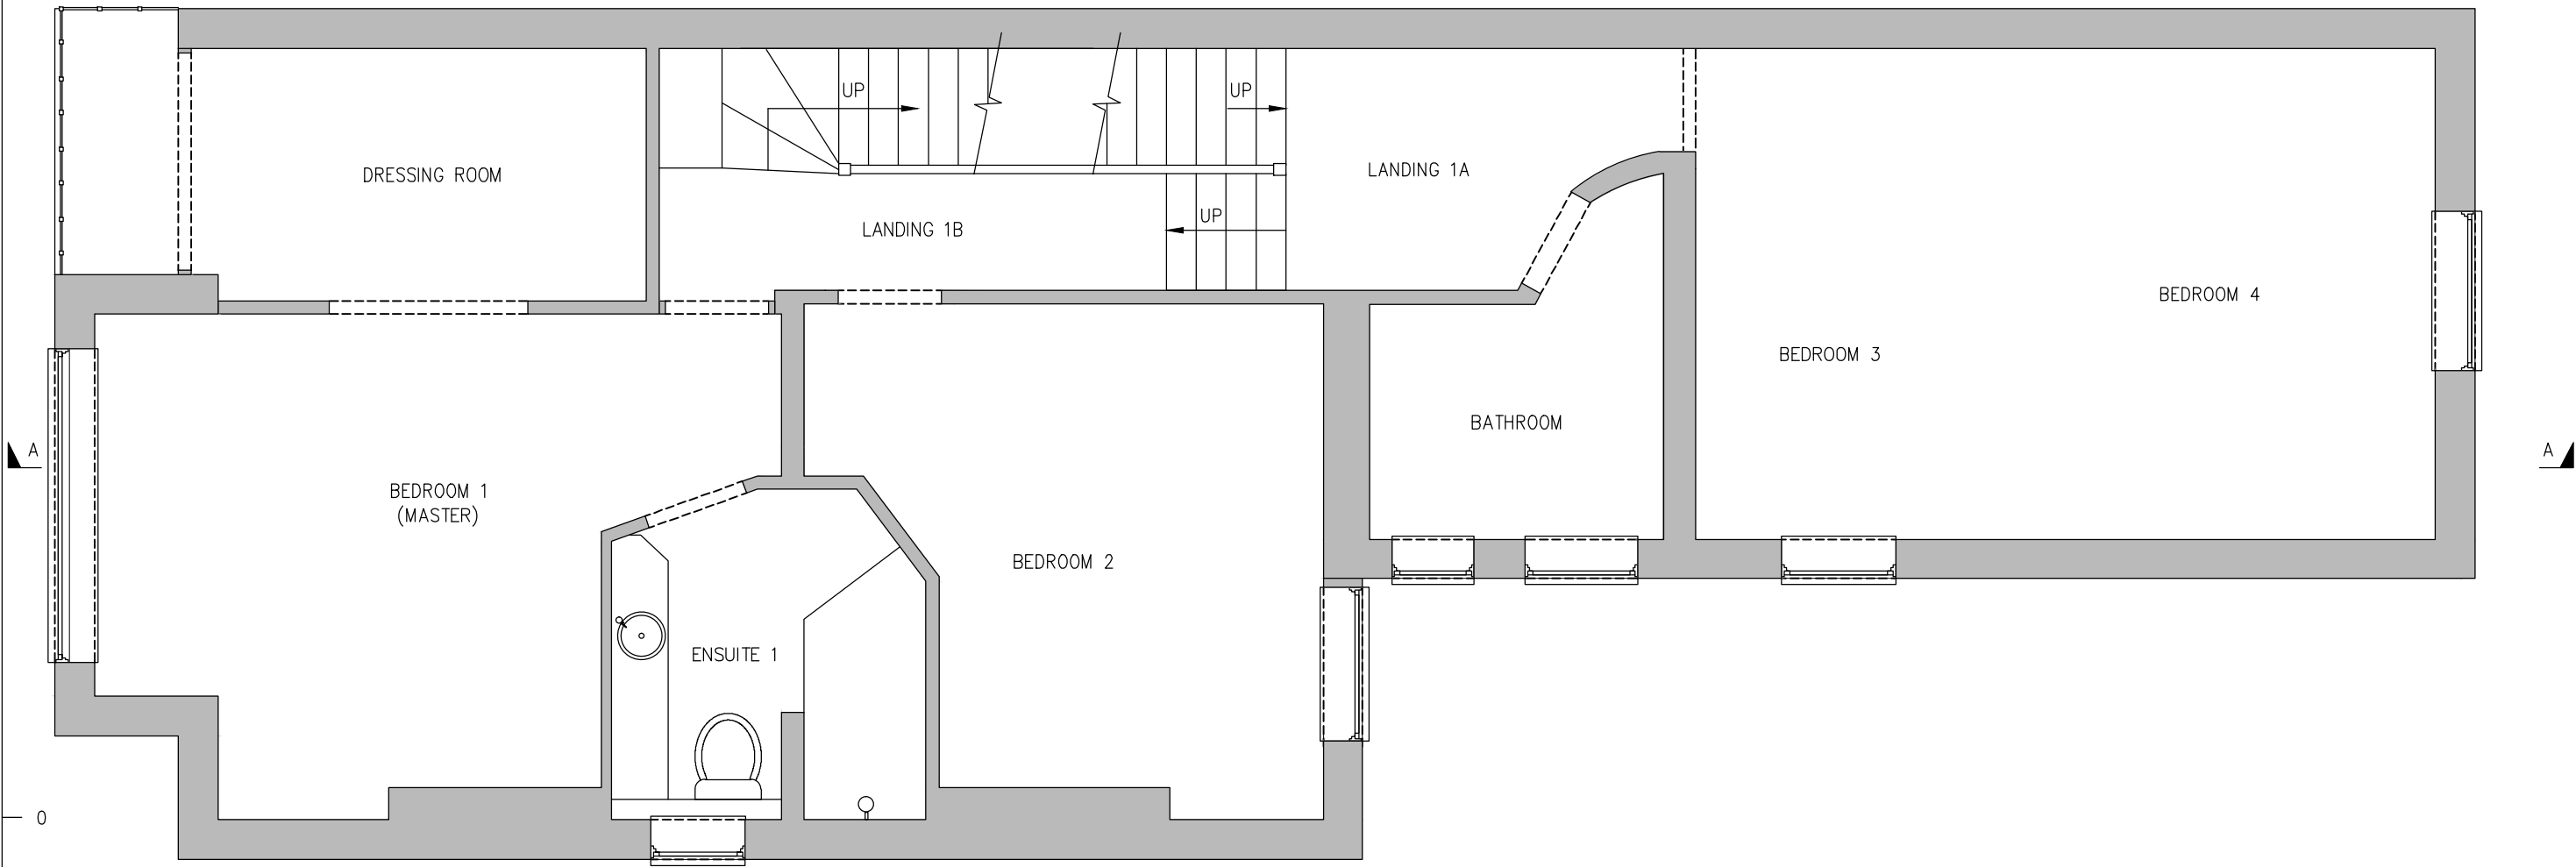

A

A

0
10
20
30
40
50
60
70
80
90

PROPOSED FIRST FLOOR PLAN
 SCALE 1:50

SCALE WITH CAUTION. USE BOTH SCALE BARS TO CHECK FOR REDUCTION OR DISTORTION

100 mm 0 10 20 30 40 50 60 70 80 90 100mm

PO - PERMITTED DEVELOPMENT - 02.11.14

JOB TITLE ALTERATIONS AT 51 WESTBERE ROAD CRICKLEWOOD LONDON NW2 3SP	
DRAWING TITLE PROPOSED FIRST FLOOR PLAN	
CLIENT MR ROBERT JUSINSKI	
DRAWN BY: SPS	DATE NOV 2014
CHECKED RJ	DATE NOV 2014
JOB NUMBER 219	SCALE @ A3 1:50
DRAWING NUMBER 219 - A13	
REVISION	PO