


PROPOSED WEST ELEVATION

PROPOSED EAST ELEVATION

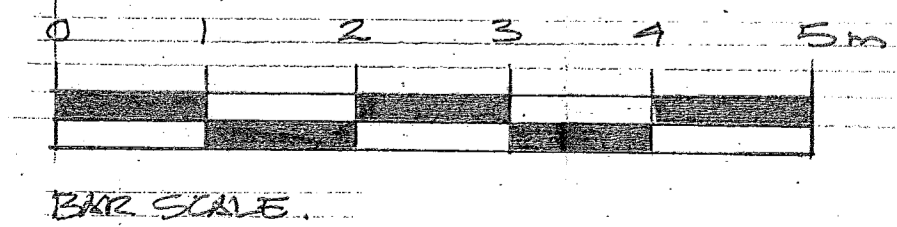

2.11.14 GENERAL REVISIONS


DATE REVISIONS REV
 THIS DRAWING IS THE COPYRIGHT OF THE ARCHITECT AND SHOULD NOT BE REPRODUCED WITHOUT WRITTEN CONSENT.
 DO NOT SCALE FROM THIS DRAWING. ONLY DIMENSIONS SHOULD BE REFERRED TO. ANY DISCREPANCIES SHOULD BE REPORTED TO THE ARCHITECT IMMEDIATELY.

PROJECT
 FLAT 1
 65 ETON AVE
 LONDON NW3 5EN


DRAWING
 PROPOSED WEST
 & EAST
 ELEVATION

DATE
 14/11/14
 DELT
 SB
 COMPUTER
 transformation
 ARCHITECTS
 17 BONNY STREET LONDON NW1 9PE
 TEL: 020 7424 0122 FAX: 020 7424 0133
 e-mail: info@transformation-architects.co.uk

SCALE
 1:50
 DWG. No. 11002.013 REV. No. A

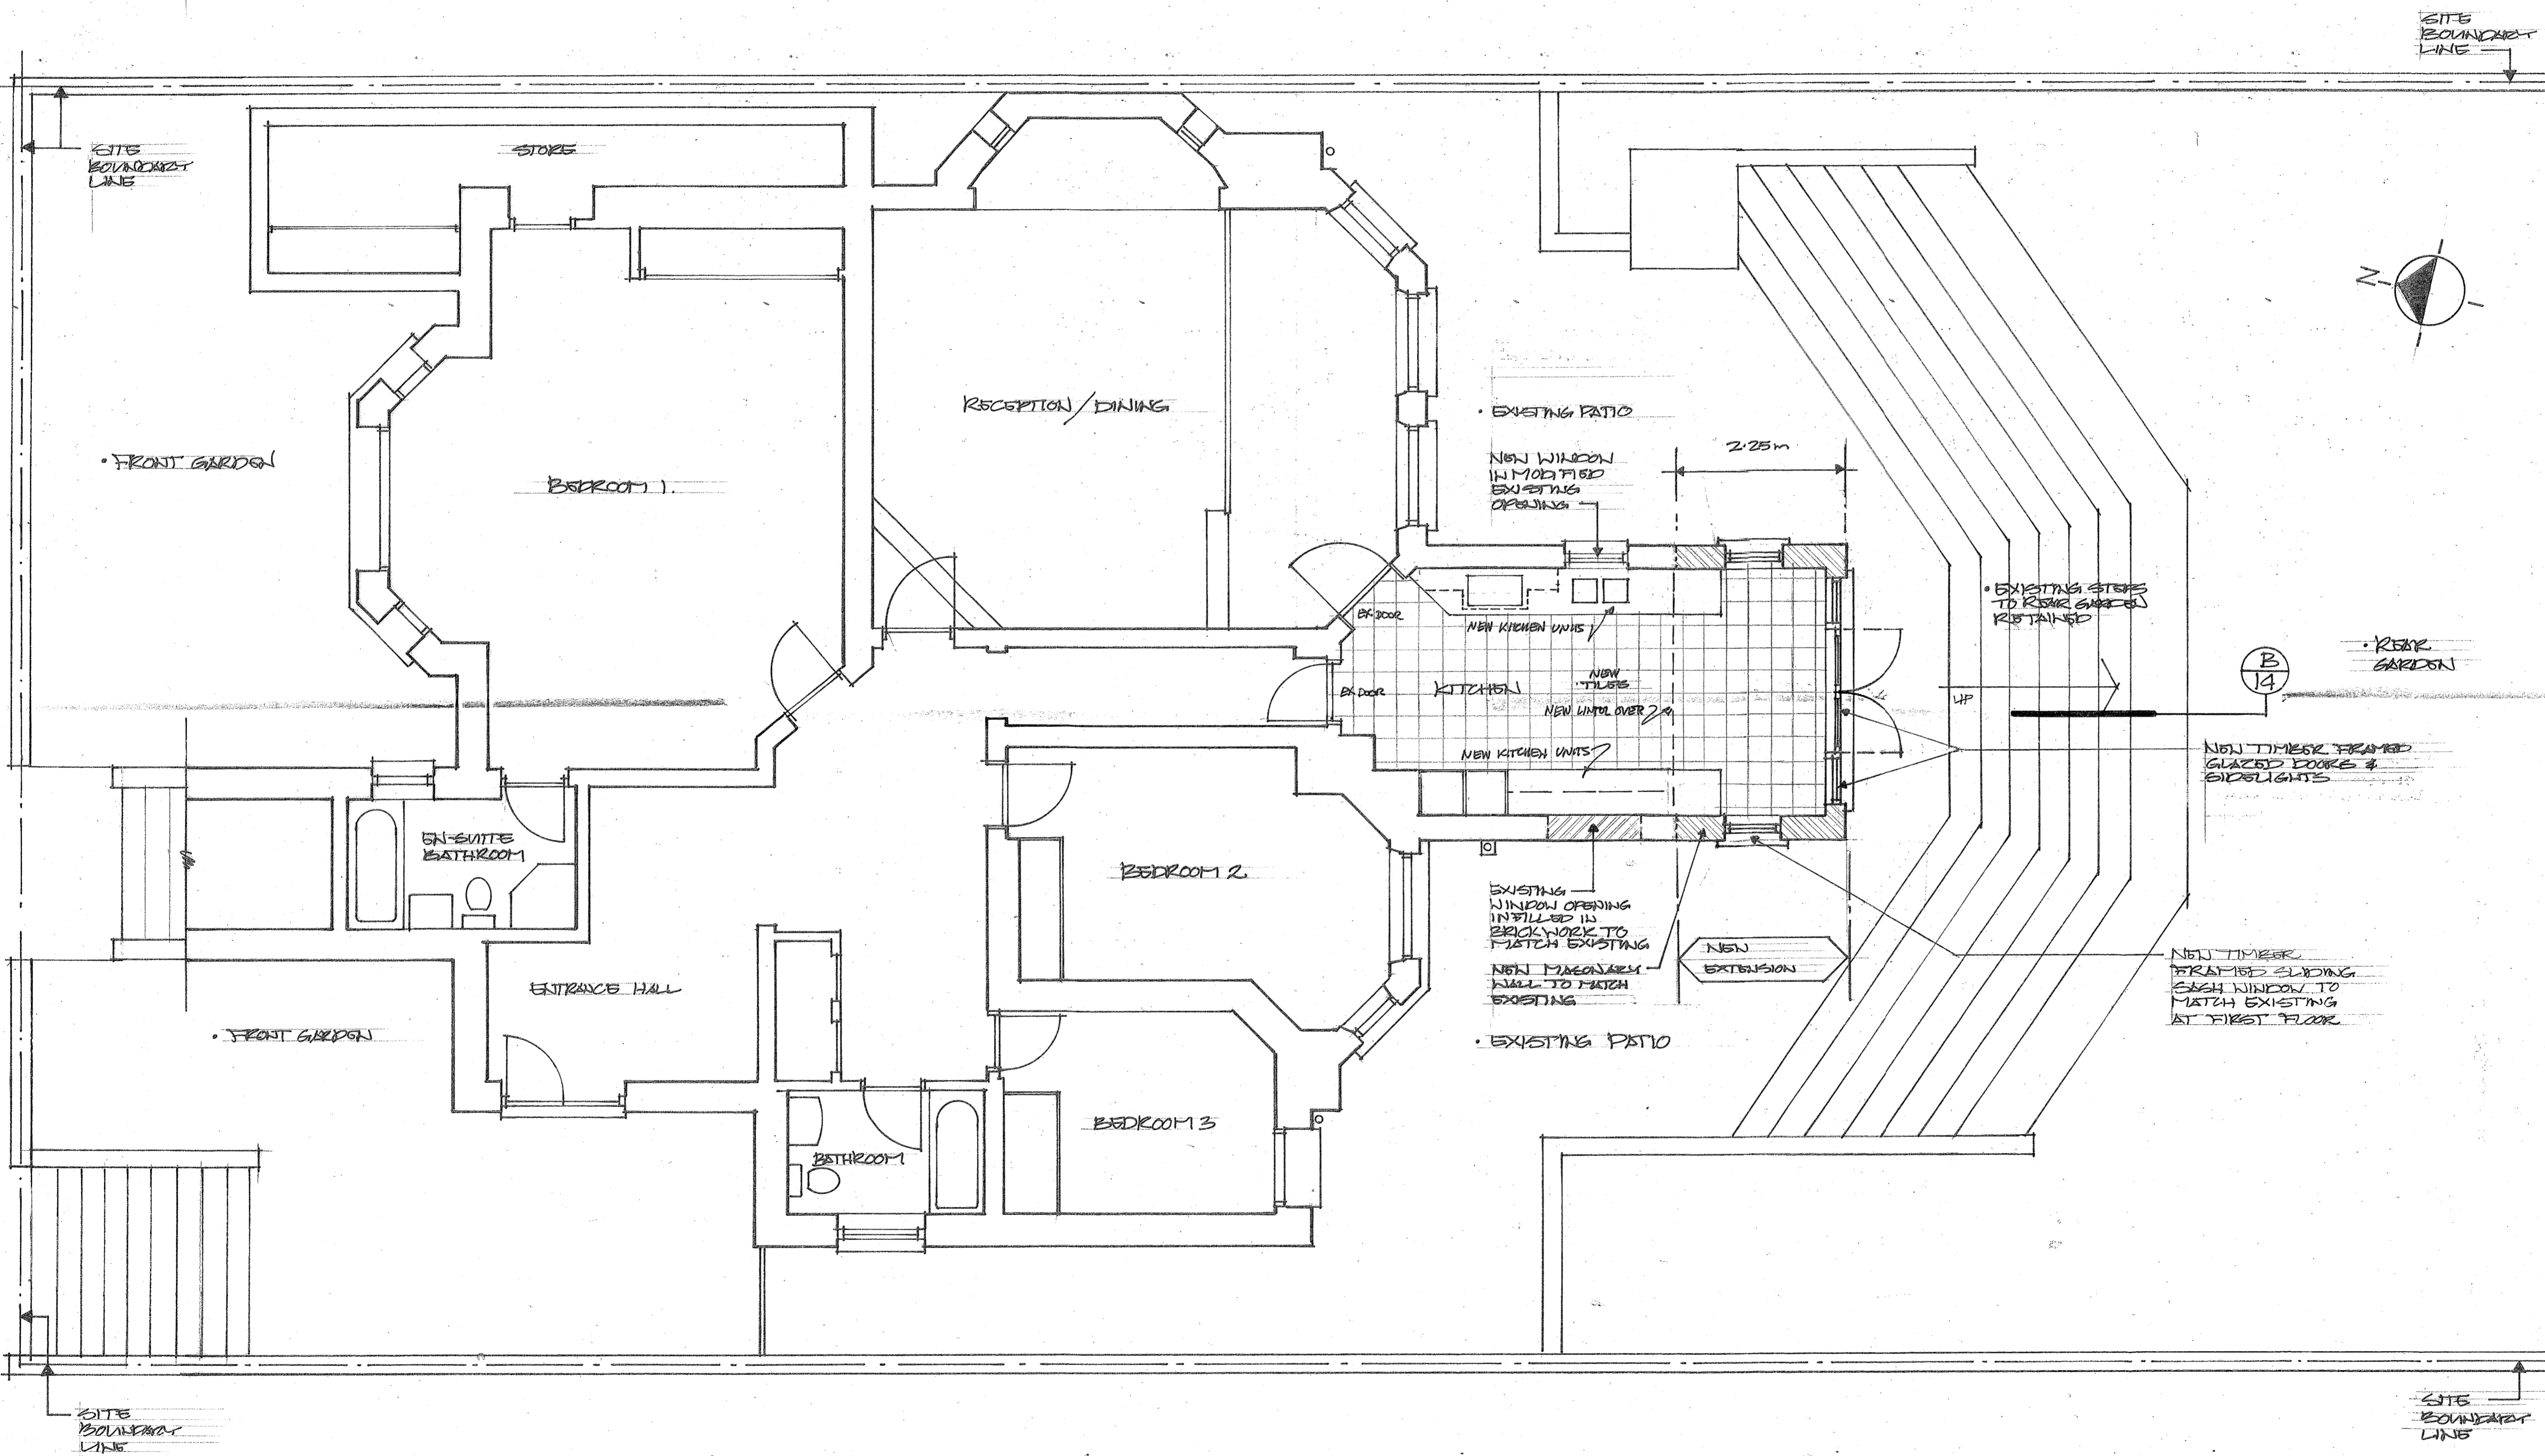

PROPOSED GROUND FLOOR PLAN

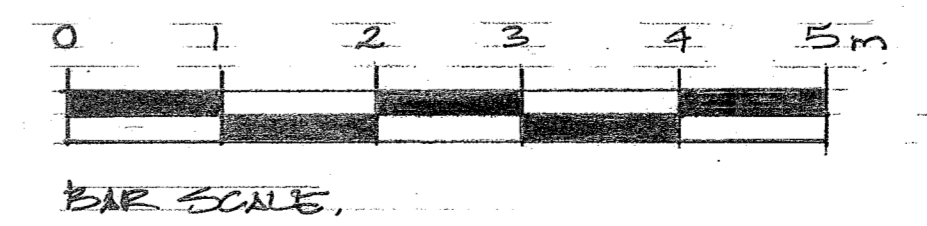

21/11/19, GENERAL REVISIONS

| DATE | REVISIONS | REV |
|---|---|------------|
| <small>THIS DRAWING IS THE COPYRIGHT OF THE ARCHITECT AND SHOULD NOT BE REPRODUCED WITHOUT WRITTEN CONSENT. DO NOT SCALE FROM THIS DRAWING. ONLY FIGURED DIMENSIONS SHOULD BE REFERRED TO. ANY DISCREPANCIES SHOULD BE REPORTED TO THE ARCHITECT IMMEDIATELY.</small> | | |
| PROJECT FLAT 1 65 ETON AVE LONDON NW3 3EU. | | |
| DRAWING PROPOSED GROUND FLOOR PLAN | | |
| DATE | transformation ARCHITECTS | |
| 19/11/19 DB | 17 BONNY STREET LONDON NW1 9PE TEL: 020 7424 0122 FAX: 020 7424 0133 e-mail: info@transformation-architects.co.uk | |
| COMPUTER | SCALE | DWG. No. |
| | 1:50 | 1902-010 |
| | | REV. No. A |

1175
BOUNDARY
LINE

1175
BOUNDARY
LINE

B
19

Nº 67
ETON AVE.

Nº 63
ETON AVE.

GROUND FLOOR
F.F.L.

REAR GARDEN
LEVEL

LOWER GROUND FLOOR
F.F.L.

EXISTING
TILED ROOF
RESHING
RETAINED

4 COURSES
BRICKWORK
EXTENDED
BACK
LINTEL TO MATCH
EXISTING

STONES COPING TO
NEW FLAT ROOF
PARAPET


NEW BRICKWORK TO
MATCH EXISTING
NEW TIMBER FRAMED
GLAZED DOORS WITH
GLAZING PROFILES TO
MATCH EXISTING FIRST
FLOOR WINDOWS


NEW TIMBER FRAMED
GLAZED DOORS WITH
GLAZING PROFILES TO
MATCH EXISTING FIRST
FLOOR WINDOWS

PROPOSED REAR ELEVATION


NEW REAR EXTENSION


B
14

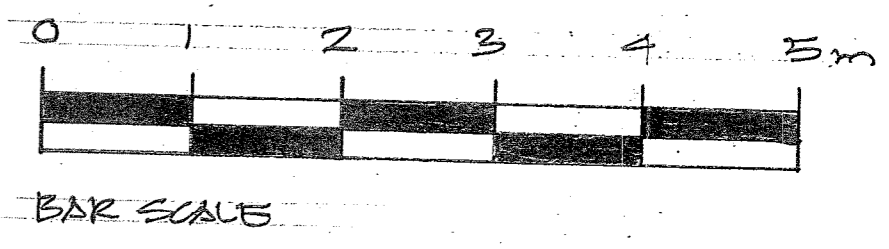

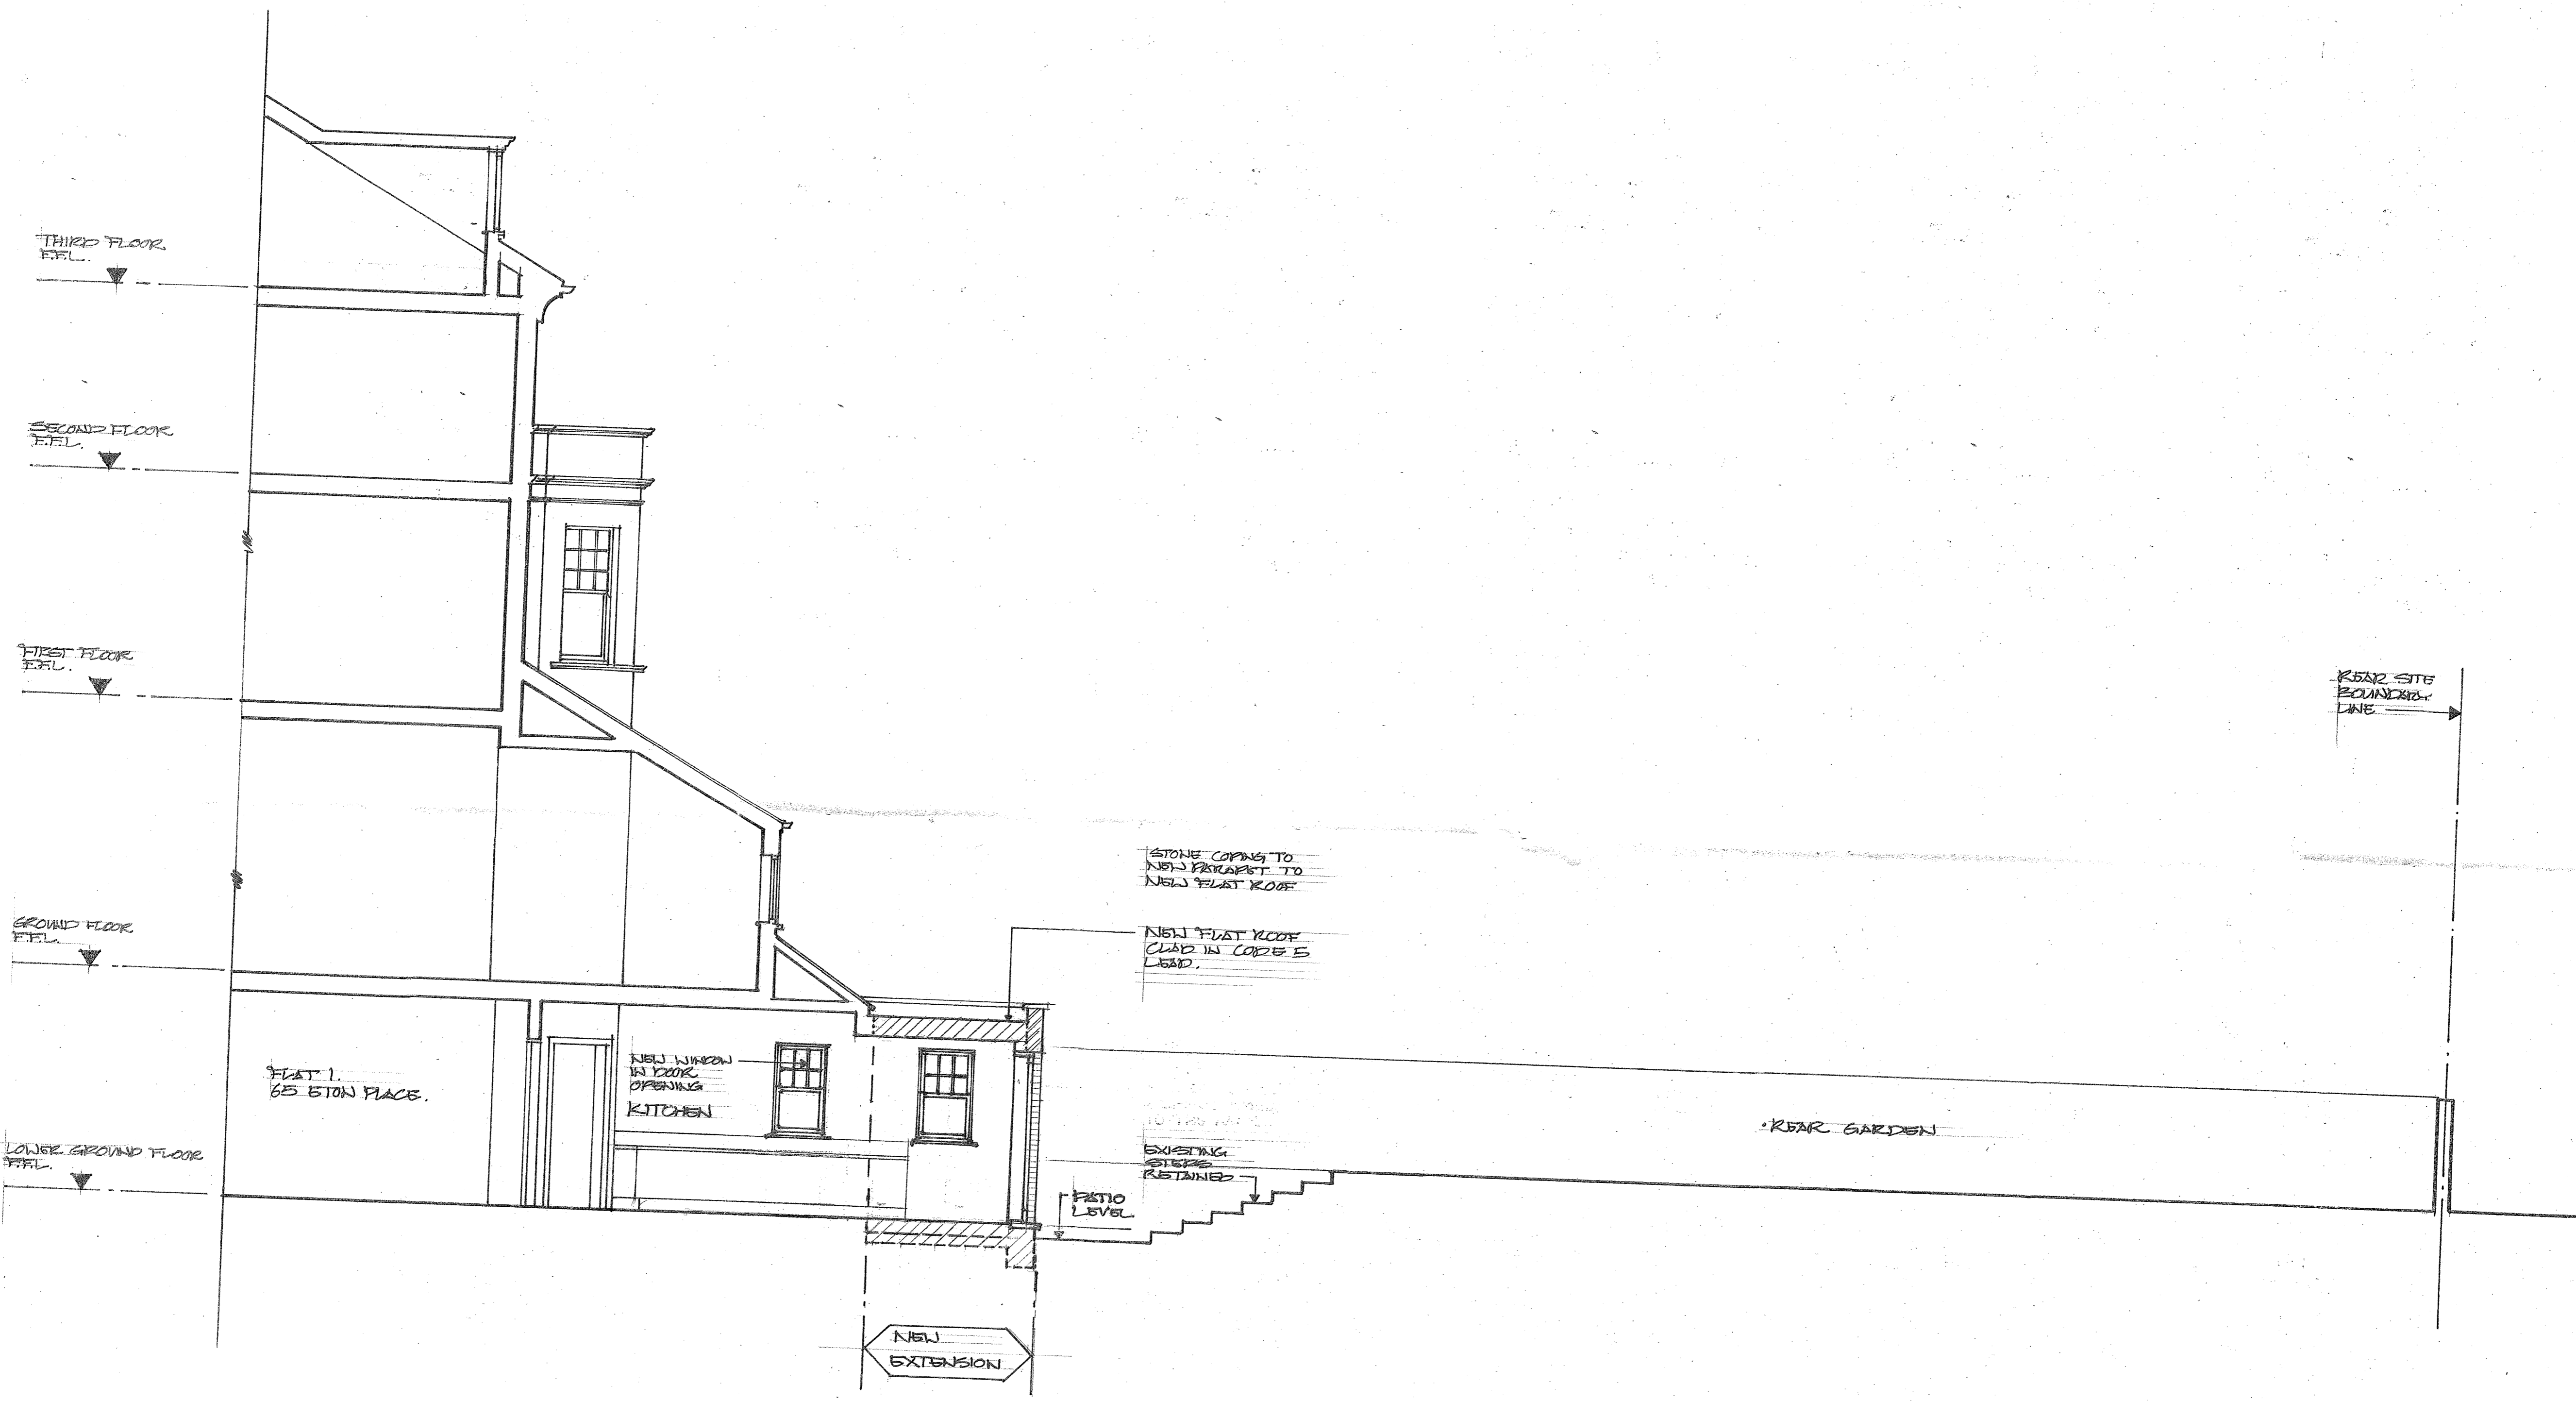


PROPOSED SECTION (B/10)

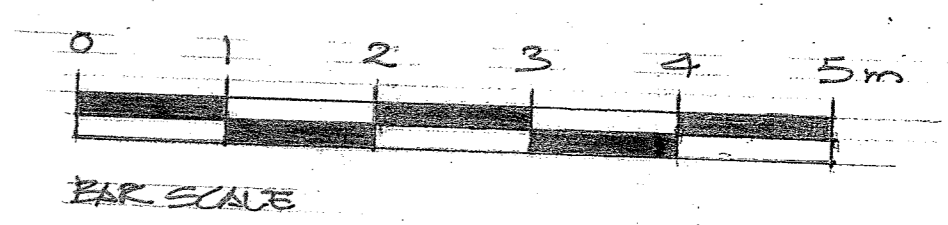

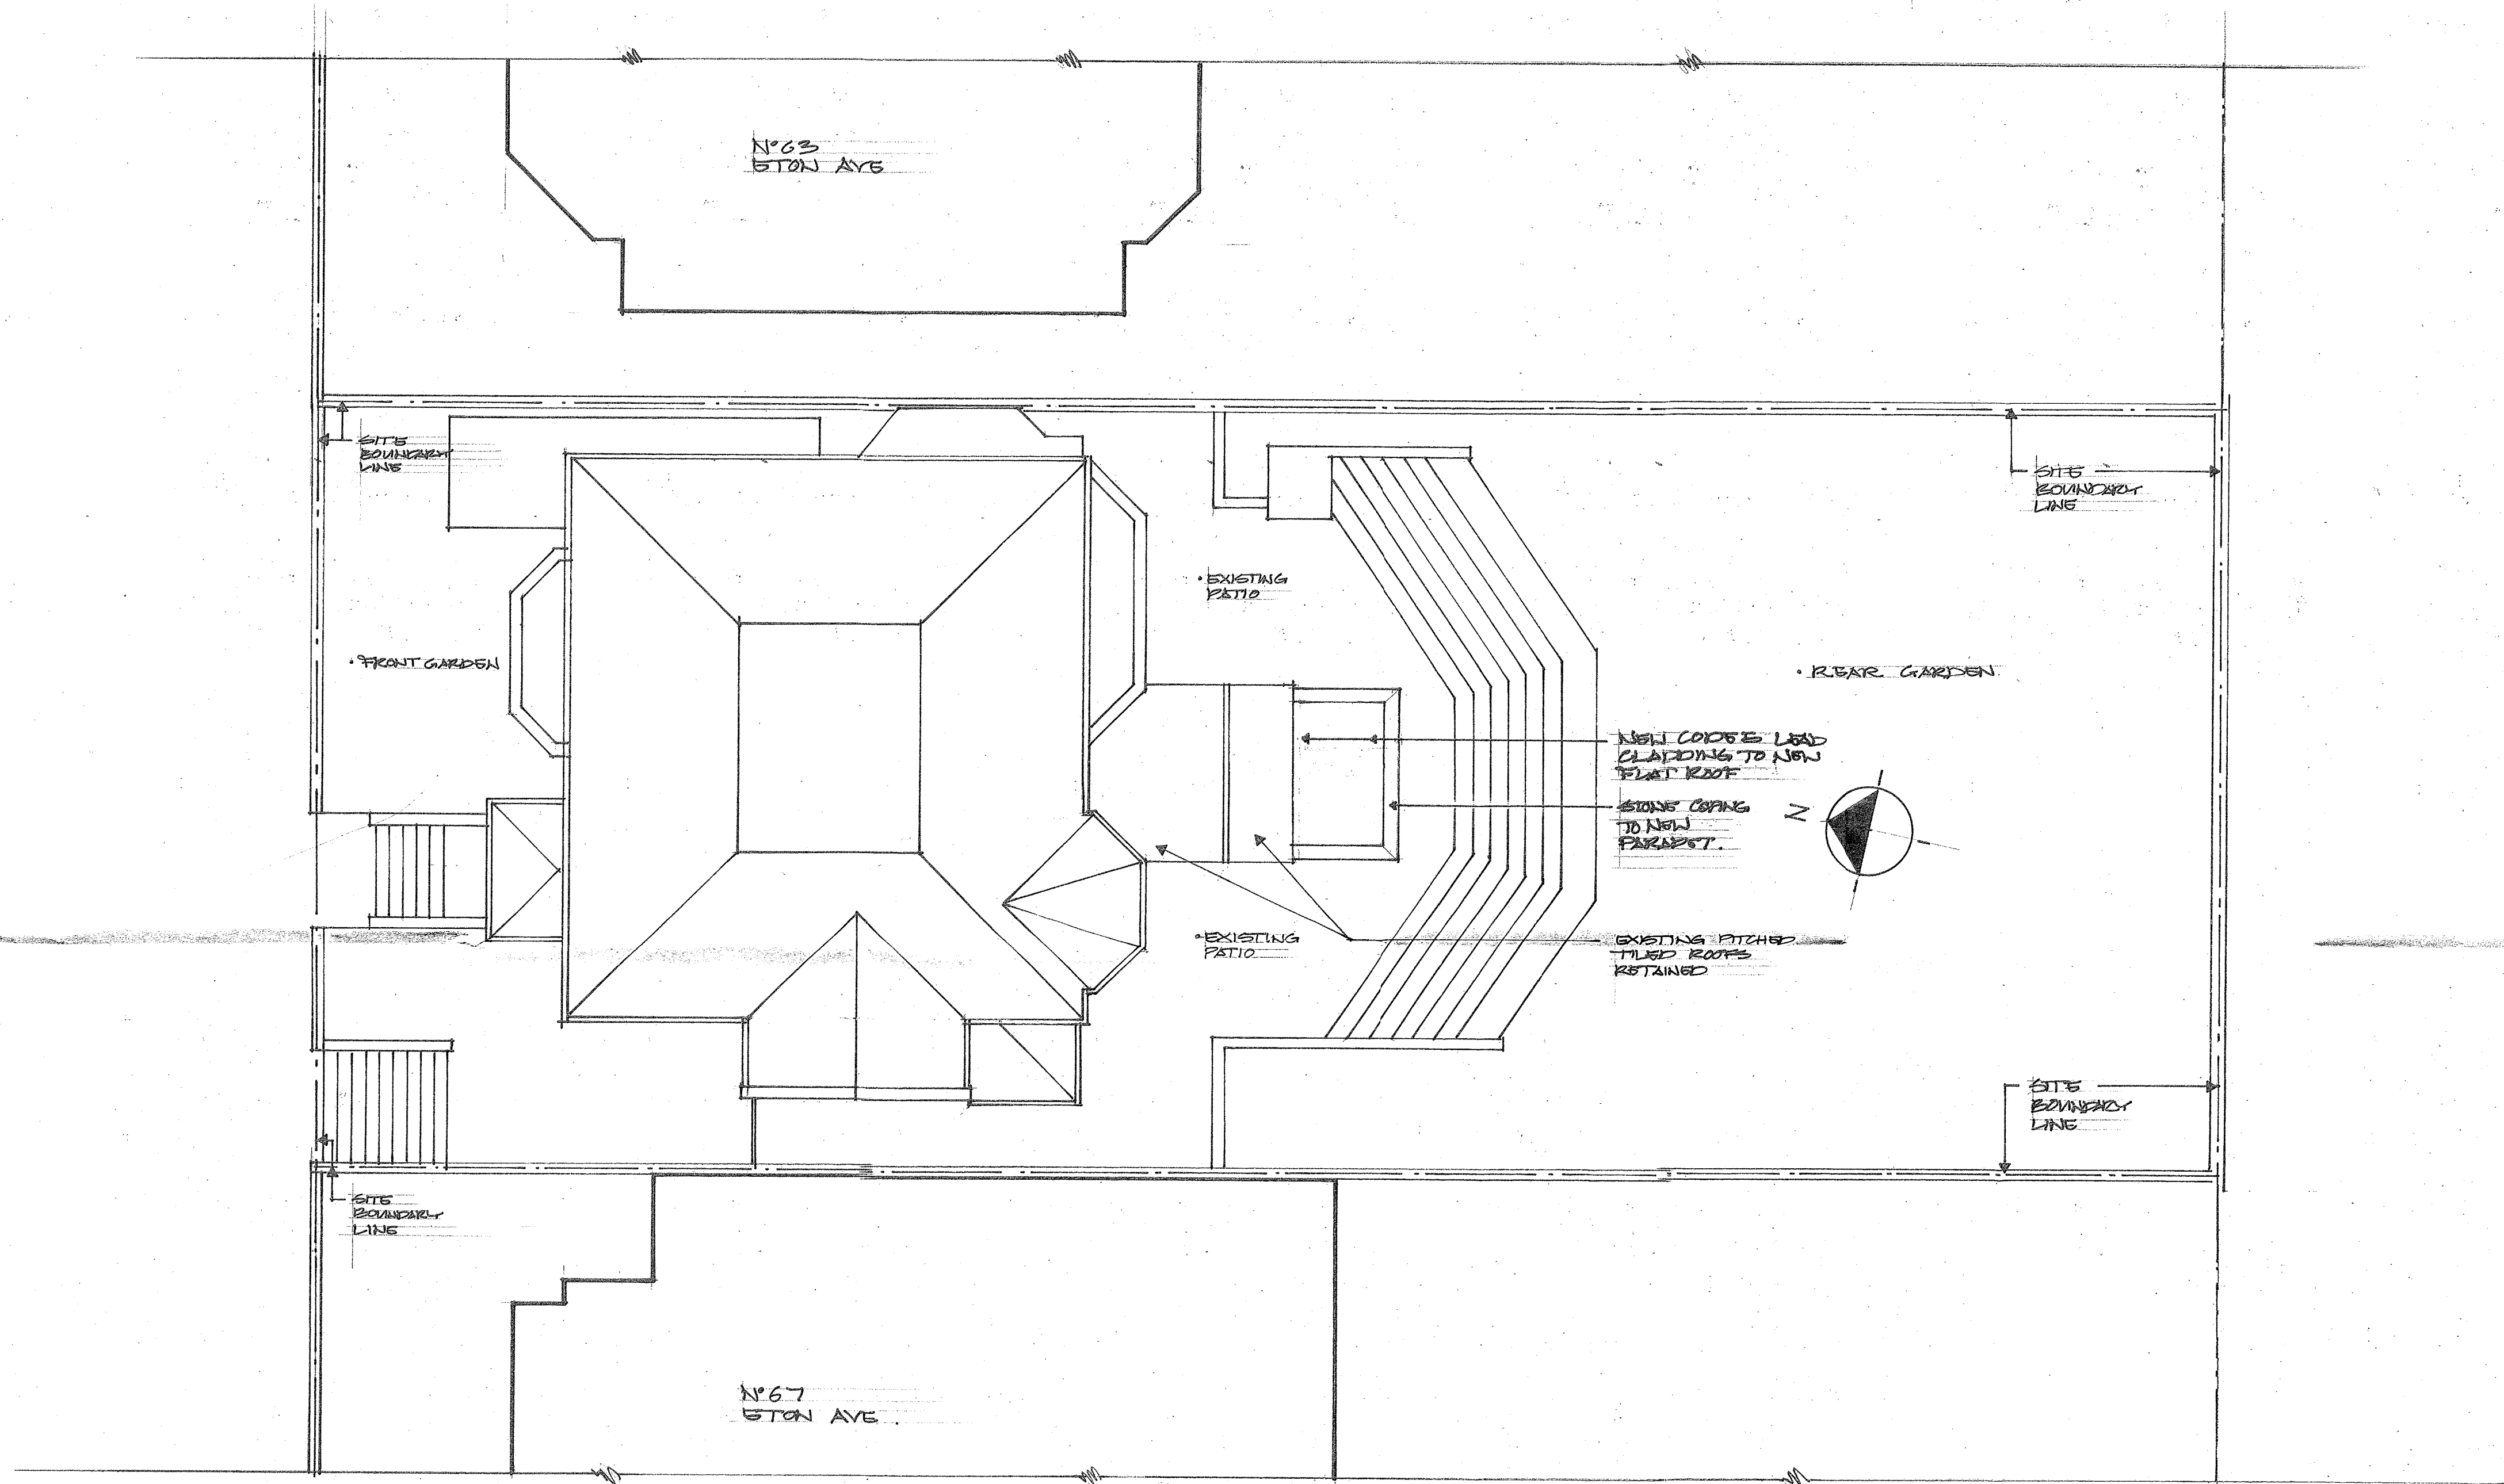

PROPOSED SITE & ROOF PLANS

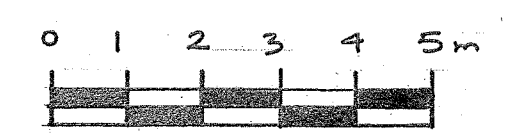

21/11/14 CAROLINA RAMSAY A

| DATE | REVISIONS | REV |
|--|--|----------|
| THIS DRAWING IS THE COPYRIGHT OF THE ARCHITECT AND SHOULD NOT BE REPRODUCED WITHOUT WRITTEN CONSENT. DO NOT SCALE FROM THIS DRAWING. ONLY FIGURED DIMENSIONS SHOULD BE REFERRED TO. ANY DISCREPANCIES SHOULD BE REPORTED TO THE ARCHITECT IMMEDIATELY. | | |
| PROJECT | | |
| FLAT 1 65 ETON AVE LONDON NW3 3EU. | | |
| DRAWING | | |
| PROPOSED SITE & ROOF PLAN. | | |
| DATE | transformation | |
| 21/11/14 | ARCHITECTS | |
| DELT | 17 BONNY STREET LONDON NW1 9PE | |
| CR | TEL: 020 7424 0122 FAX: 020 7424 0133 | |
| COMPUTER | e-mail: info@transformation-architects.co.uk | |
| SCALE | DWG. No. | REV. No. |
| 1:100 | 01020201 | 01 |