

Key:

GENERAL NOTES:

KEY:

- 1 Brick
- 2 -not used-
- 3 Fairfaced Concrete
- 4 Timber Windows painted
- 5 Timber Glazed Screen painted
- 6 Timber joinery to be renovated & repainted
- 7 Metal balustrade
- 8 Metal fence
- 9 Flashing
- 10 Square Vent / Flue
- 11 Painted concrete
- 12 New Timber Window or Door to replace existing
- 13 New glass balustrade
- 14 Solid timber door to match existing

Rev	Date	Description	By	Chk	App
A	03/12/2014	Amendments reflecting post submittal discussions	RG	ER	ER

**Metropolitan Workshop LLP**  
 14-16 Concess Street, London EC1M 6DS  
 Tel: 00 44 (0)207396 0200  
 www.metworkshop.co.uk

Client:  
**Bruges Place Investments Ltd**


Project:  
**Bruges Place  
 London NW1**

Title:  
**South Elevation  
 North Elevation  
 PROPOSED**


Scale: 1:100 @ A1 Date: 03/10/2014  
 1:200 @ A3

Task Status:  
**Planning**

Job No.	Status	Package	Drawing No.	Revision
1338	P	102	04	A

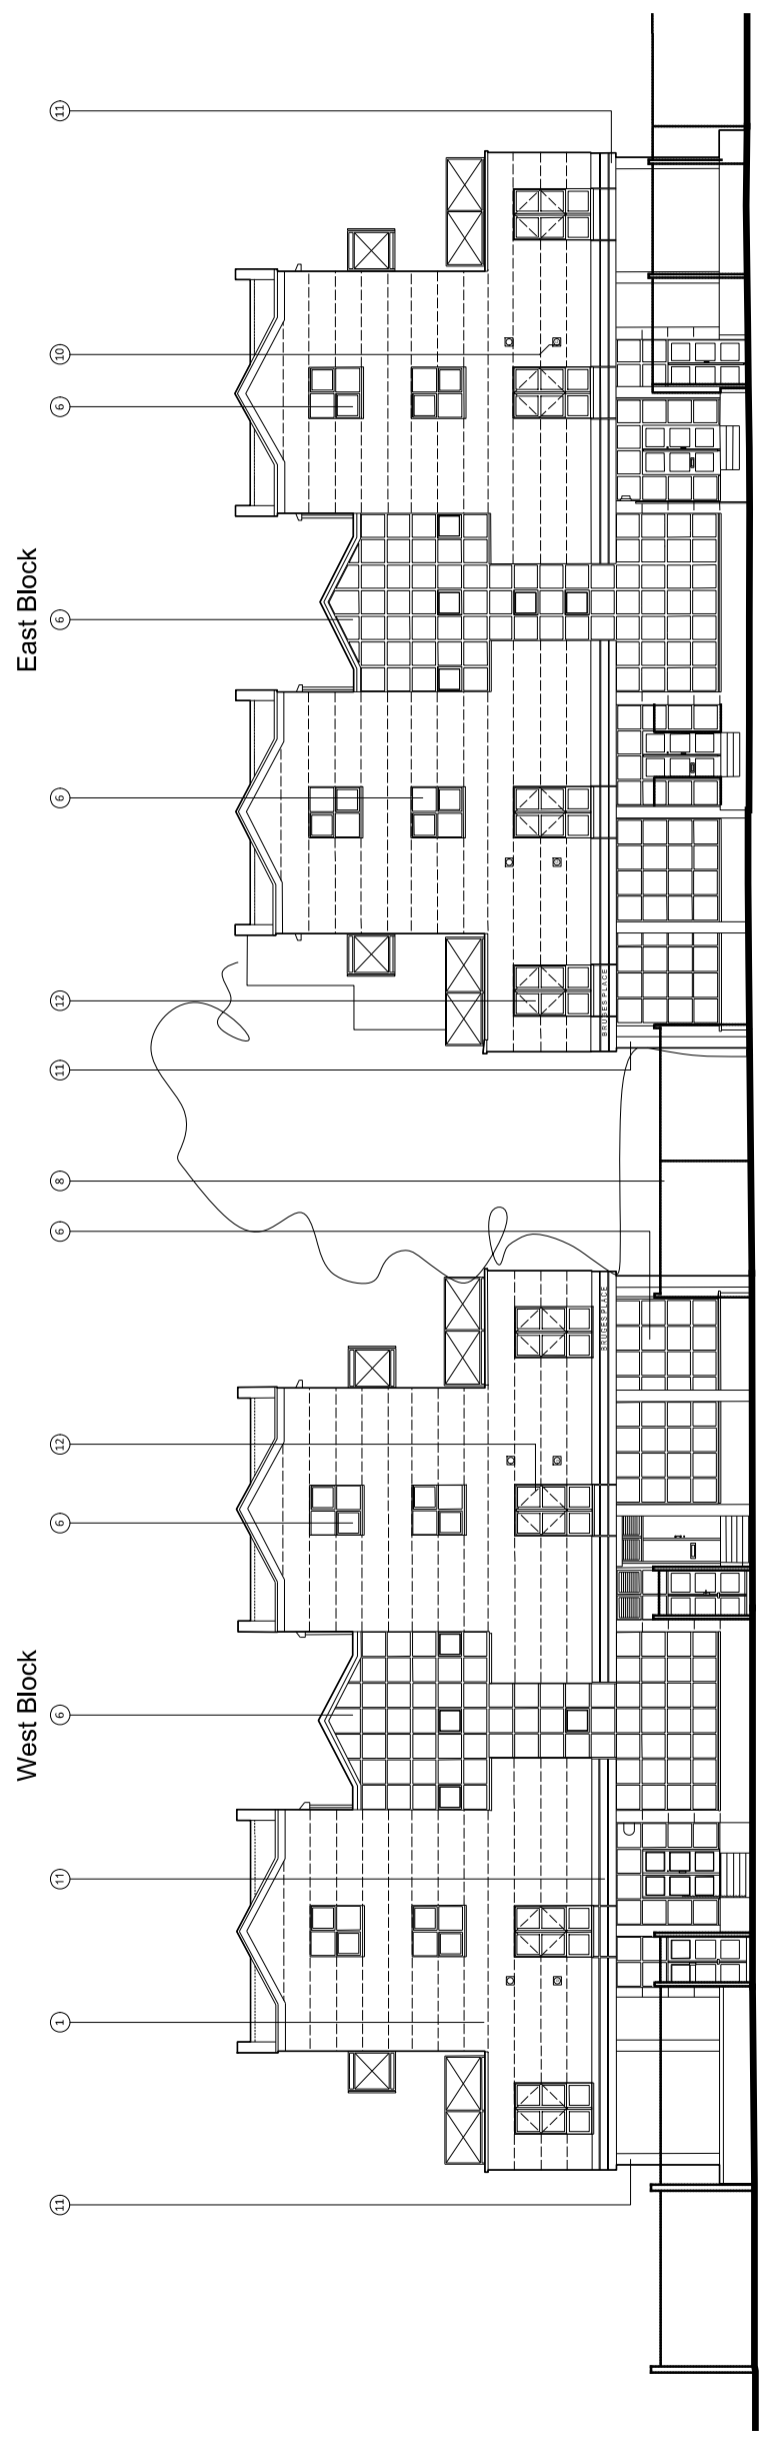

South Elevation (Baynes St)

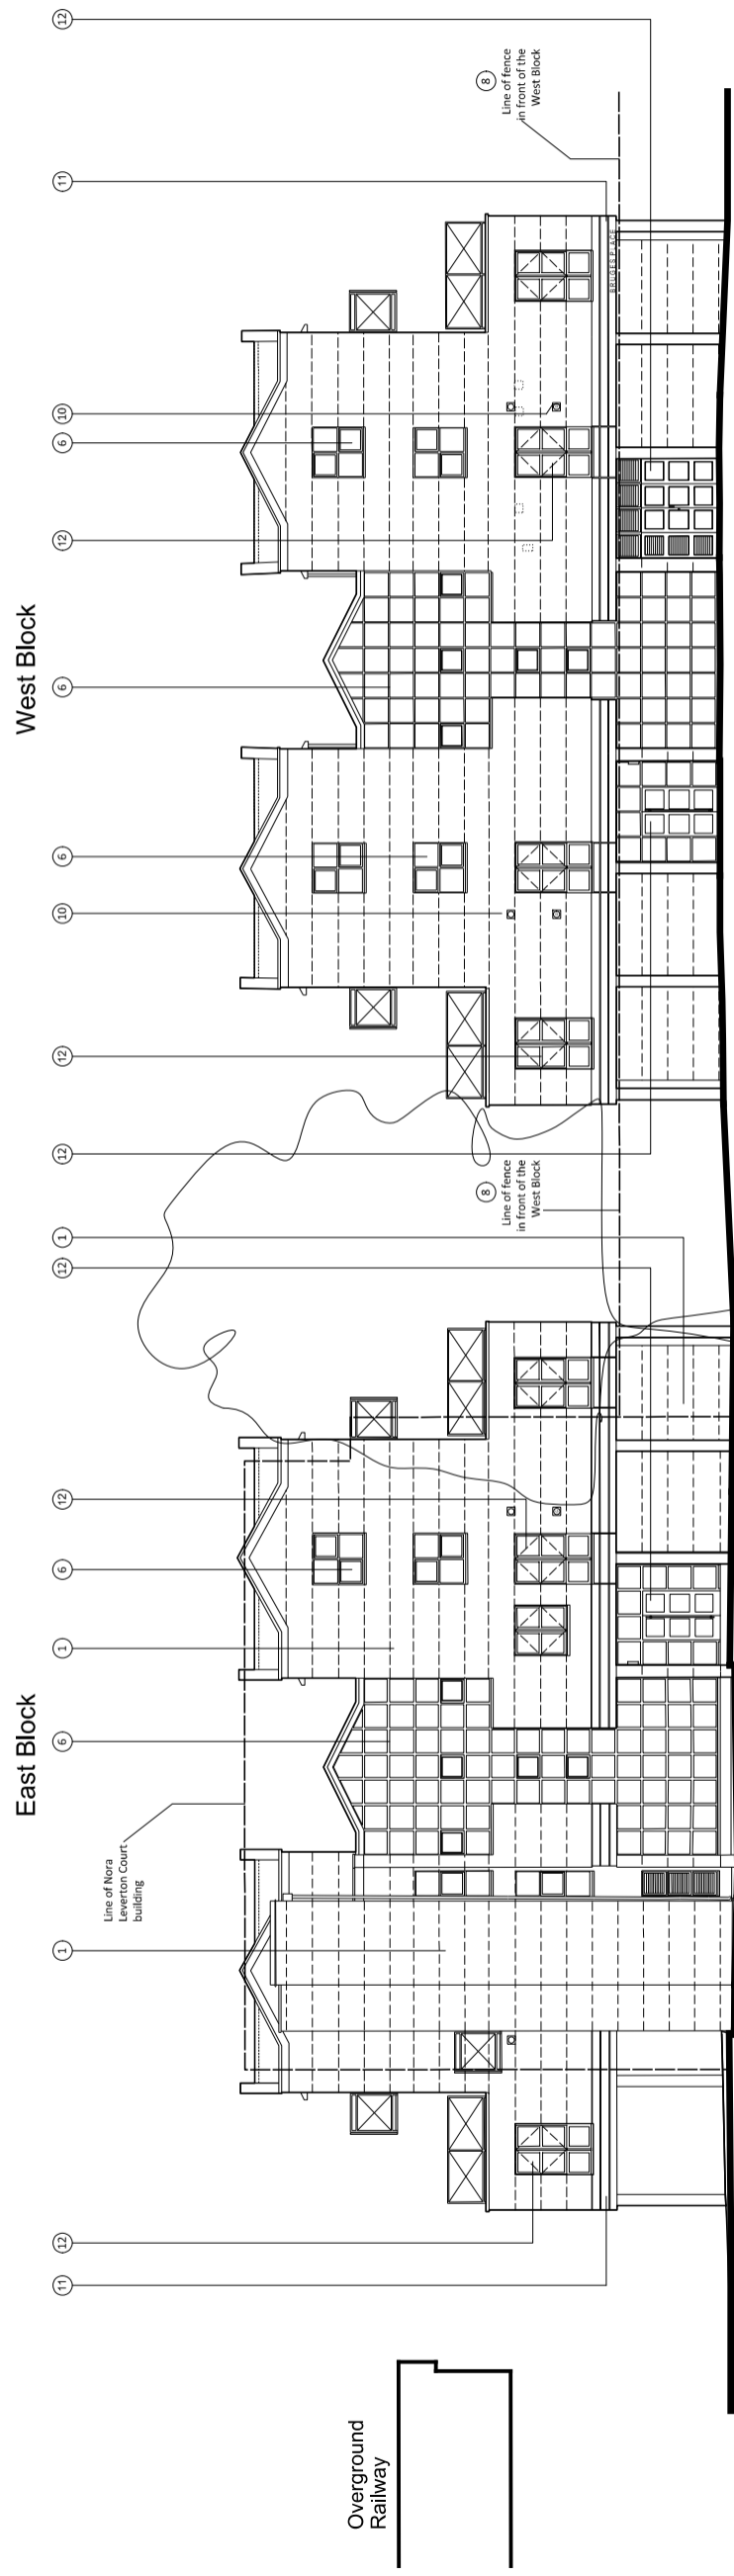

North Elevation (Randolph St.)

