

SIGNAGE SCHEDULE - "S"					
DESIGN ID	COUNT	DESCRIPTION	RESP.	BULB	COMMENTS
SIGNAGE - DISK					
13157	1	NEW VINYL LOGO TO EXISTING SUSPENDED ROUNDEL	SBUX		SIGN RELOCATED
XS004	2	NEW LOGO TO EXISTING BLADE SIGN	SBUX		
SIGNAGE - HAND PAINTED					
XS001	1	SIGN - HANDPAINTED WORDMARK - 250MM HIGH LETTERS - COLOUR DULUX 40YY 60/103	SBUX		
XS002	1	HANDPAINTED - EST. 1971 - 90MM LETTER HEIGHT - COLOUR DULUX 40YY 60/103	SBUX		
XS003	1	HANDPAINTED - STREET ADDRESS - 90MM LETTER HEIGHT - COLOUR DULUX 40YY 60/103	SBUX		

SITE SCHEDULE - "Y"				
DESIGN ID	COUNT	DESCRIPTION	RESP.	COMMENTS
XY002	1	CUSTOM AWNING - TRADITIONAL VICTORIAN SUNBLIND	SBUX	CANVAS TO MATCH DULUX 50BG 08/021 - SAMPLE REQUIRED FROM SUPPLIER FOR SIGN OFF
SITE				
XY001	5	TIMBER PLANTERS ON LOCKABLE CASTERS - 1000L X 350W X 520H	SBUX	FINISH: LARCH TIMBER. SUPPLIER TO BE CONFIRMED
XY004	2	STARBUCKS SCREEN - BLACK WORDMARK TO ONE SIDE	SBUX	BY IGMA. LARCH TIMBER & 35MM BLACKENED METAL BOX SECTION WITH MATT LACQUER FINISH

EXTERNAL WALL TREATMENT (AREA) SCHEDULE - "Q"				
DESIGN ID	AREA	DESCRIPTION	RESP.	COMMENTS
EXTERNAL WALL TILE				
XQ001	6 m²	TILE - VICTORIAN GREENFIELD TILE 150X150MM	GC	BY ORIGINALSTYLE.COM, MATCHING VICTORIAN SKIRTING TILE AT CERTAIN LEVEL - TBC. GROUT: MAPEI 120 NERO



NATURAL OAK FINISH FOR ENTRANCE DOOR




VICTORIAN SKIRTING TILES VICTORIAN GREEN FIELD TILE 150X150 BY ORIGINALSTYLE.COM



VICTORIAN WALL TILES VICTORIAN GREEN FIELD TILE 150X150 BY ORIGINALSTYLE.COM



BRONZE IRONMONGERY TO MATCH MT0005 SUPPLIED BY GC

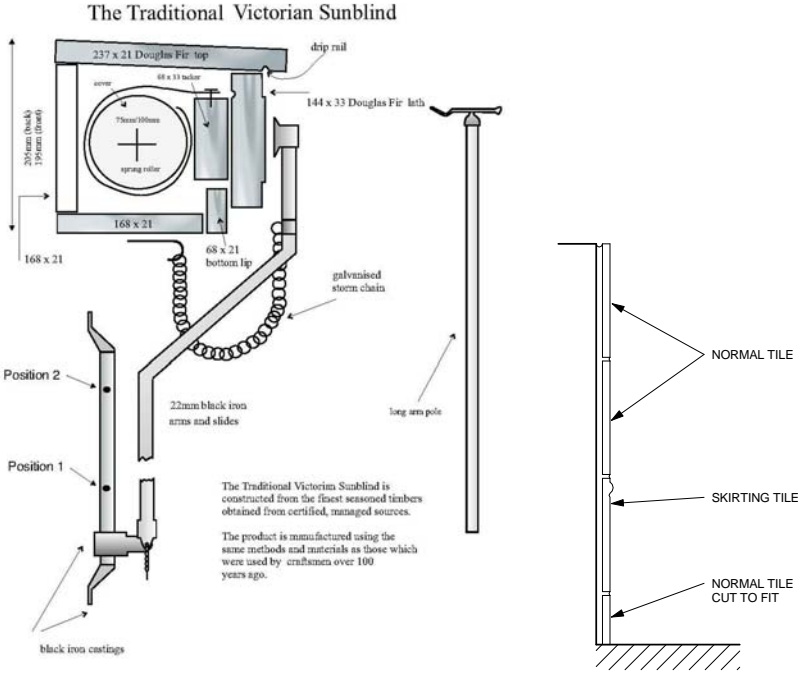

3 AWNING DETAIL
Scale: 1 : 5

SHEET NOTES

- HANDPAINTED WORDMARK ILLUMINATED BY EXISTING TROUGH LIGHT REFINISHED IN BLACK.
- 1A. HANDPAINTED TEXT.
- 1B. HANDPAINTED STREET ADDRESS.
- EXISTING ROUNDEL NEW VINYL & SIGN RELOCATED.
- EXISTING BLADE SIGN NEW VINYL & EXISTING TROUGH LIGHTS.
- ENTRANCE DOORS SANDED BACK TO NATURAL OAK FINISH AND FINISH WITH CLEAR LACQUER. MATCH TO KAHRS EICHE STRAW NATURAL. NEW BRONZE IRONMONGERY TO MATCH MT0005.
- TILED STALL RISER. TRADITIONAL STYLE GLAZED TILES. SEE WALL FINISH SCHEDULE @ I-1111 FOR QUANTITY TO BE ORDERED.
- NEW NON SLIP FLOOR TILES TO ENTRANCE. SEE FLOOR FINISH SCHEDULE @ I-1109 FOR QUANTITY TO BE ORDERED.
- BARRIERS TIMBER FINISH BRANDED BARRIERS TO END OF SEATING AREAS FOR ADDITIONAL VISIBILITY. ITEMS REQUIRE REVIEWDUE TO LOCATION ON SOPING STREET.
- PLANTERS ON LOCKABLE CASTERS, TIMBER FINISH. ITEMS REQUIRE REVIEWDUE TO LOCATION ON SOPING STREET.
- NEW BLACK OUTDOOR FURNITURE.
- NEW TRADITIONAL AWNING.
- PAINT FRONT FASCIA, PILASTERS & SHOPFRONT FRAMING - DULUX SATINWOOD WEATHERSHIELD 50BG 08/021.
- PAINT SIGNAGE FASCIA - DULUX SATINWOOD WEATHERSHIELD 00NN 05/000.
- PAINT OUT ALARM BOX TO FASCIA (NOT THE ILLUMINATED SECTION) AS PER STOREFRONT COLOUR.

EXTERIOR ELEVATION NOTES

- GENERAL CONTRACTOR TO COORDINATE AND SCHEDULE SIGNAGE INSTALLATION WITH THE SIGNAGE CONTRACTOR PROVIDING A MINIMUM SCHEDULING NOTICE OF 4 WEEKS AND 1 WEEK PRIOR TO SCHEDULED DATE OF INSTALLATION. STARBUCKS CONSTRUCTION MANAGER TO PROVIDE GENERAL CONTRACTOR WITH SIGNAGE CONTRACTOR CONTACT INFORMATION.
- GENERAL CONTRACTOR SHALL COORDINATE WITH ELECTRICAL CONTRACTOR TO FURNISH AND INSTALL ELECTRICAL CIRCUITS INCLUDING ALL CONDUIT, WIRE, CONNECTIONS, AND BREAKER AT PANEL BOARD NECESSARY TO SERVE SIGNAGE.
- GENERAL CONTRACTOR TO PROVIDE FIRE TREATED WOOD STUD BLOCKING, OR EQUIVALENT TO SUPPORT SIGNAGE.
- SIGNAGE CONTRACTOR SHALL VERIFY SIZE AND LOCATION OF ANY AND ALL ALLOWABLE MONUMENT OR POLE SIGNAGE WITH LANDLORD AND PROVIDE SHOP DRAWING(S) PRIOR TO FABRICATION TO STARBUCKS DESIGNER FOR APPROVAL.
- SIGNAGE CONTRACTOR TO INSTALL SIGNAGE IN COMPLIANCE WITH LOCAL CODES AND OBTAIN PERMIT AND LANDLORD APPROVAL.
- SIGNAGE CONTRACTOR TO SUPPLY SHOP DRAWINGS TO STARBUCKS CONSTRUCTION MANAGER AND TO THE GENERAL CONTRACTOR AS NEEDED. GENERAL CONTRACTOR TO NOTIFY STARBUCKS CONSTRUCTION MANAGER IMMEDIATELY IF SHOP DRAWINGS OR INSTALLATION IS IN DISCREPANCY WITH STARBUCKS ARCHITECTURAL DRAWINGS.
- GENERAL CONTRACTOR TO CLEAN, PATCH AND REPAIR EXISTING EXTERIOR AS REQUIRED.



STARBUCKS COFFEE COMPANY
BUILDING 4, CHISWICK PARK
566 CHISWICK HIGH ROAD
LONDON - W4 5YE
020 8834 5000

THESE DRAWINGS AND SPECIFICATIONS ARE CONFIDENTIAL AND SHALL REMAIN THE SOLE PROPERTY OF STARBUCKS CORPORATION, WHICH IS THE OWNER OF THE COPYRIGHT IN THIS WORK. THEY SHALL NOT BE REPRODUCED (IN WHOLE OR IN PART), SHARED WITH THIRD PARTIES OR USED IN ANY MANNER ON OTHER PROJECTS OR EXTENSIONS TO THIS PROJECT WITHOUT THE PRIOR WRITTEN CONSENT OF STARBUCKS CORPORATION. THESE DRAWINGS AND SPECIFICATIONS ARE INTENDED TO EXPRESS DESIGN INTENT FOR A PROTOTYPICAL STARBUCKS STORE (WHICH IS SUBJECT TO CHANGE AT ANYTIME) AND DO NOT REFLECT ACTUAL SITE CONDITIONS. NEITHER PARTY SHALL HAVE ANY OBLIGATION NOR LIABILITY TO THE OTHER (EXCEPT STATED ABOVE) UNTIL A WRITTEN AGREEMENT IS FULLY EXECUTED BY BOTH PARTIES.

ARCHITECT OF RECORD

THIS DRAWING IS A DESIGN DEVELOPMENT DOCUMENT. SITE SPECIFIC MODIFICATIONS MADE UNDER THE RESPONSIBLE CHARGE OF THE ARCHITECT AND/OR ENGINEER-OF-RECORD WILL BE REQUIRED PRIOR TO USING THIS DOCUMENT FOR BIDDING, PERMITTING, OR CONSTRUCTION.

Revision Schedule				
Rev	Date	By	Description	

PROJECT NAME:
Starbucks - Hampstead - South End Road
PROJECT ADDRESS:
5-7 Southend Road, London NW3 2PT

STORE #: 12318
PROJECT #:
CONCEPT:
PALETTE:
ISSUE DATE:
DESIGN MANAGER:
LEED® AP:
PRODUCTION DESIGNER:
CHECKED BY:

SHEET TITLE:

EXTERIOR ELEVATIONS

SCALE: As indicated


SHEET NUMBER:
A-2001

DESIGN DEVELOPMENT ONLY - NOT INTENDED FOR CONSTRUCTION

4 MATERIAL SAMPLES
Scale: 1 : 1



1 PROPOSED FRONT ELEVATION
Scale: 1 : 25

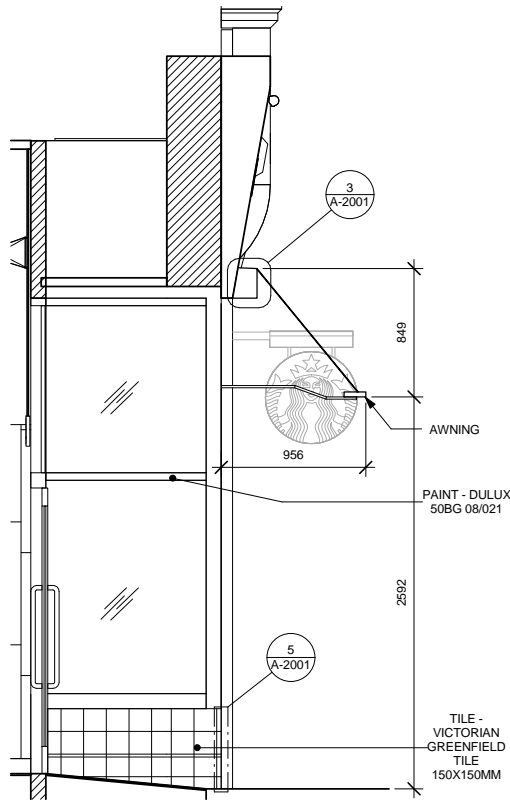

2 STOREFRONT SECTION
Scale: 1 : 25