

ARCHITECTURAL DRAWINGS

DRAWING NO.	DRAWING TITLE	DATE
A-00-00	COVER SHEET	20-NOVEMBER-14
A-0B-00	EXISITNG / PROPOSAL BASEMENT PLAN	20-NOVEMBER-14
A-0G-00	EXISITNG / PROPOSAL GROUND FLOOR PLAN	20-NOVEMBER-14
A-76-00	EXISTING / PROPOSAL FRONT ELEVATION	20-NOVEMBER-14

Written dimensions to be taken in preferences to scaled dimensions. The Contractor is responsible for checking all dimensions before work starts.

All work is to be carried out to the requirements, and to the satisfaction of the Local Authority. These drawings are for planning purposes only


Any discrepancies to be brought to the attention of 4D Planning Consultants immediately.

Rev	Date	Description	by	chk



www.GetMePlanning.com

Client	Andrei Vizitiu	
Project	285-287 Grays Inn Road London WC1X 8QD	
Title	Cover Sheet	
Date	November 2014	/
Drawing No.	A-00-00	
Rev		

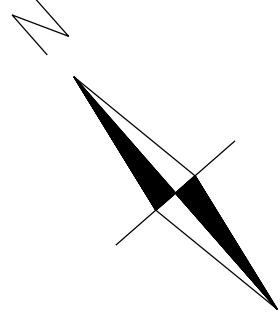


DOORS:

D01 - Dh = 2040 ; Dw = 0760  
D02 - Dh = 2040 ; Dw = 0860  
D03 - Dh = 2040 ; Dw = 0770  
D04 - Dh = 2040 ; Dw = 0770

WINDOWS:

W01 - Wh = 1370 ; Wf = 0870  
W02 - Wh = 1370 ; Wf = 0870

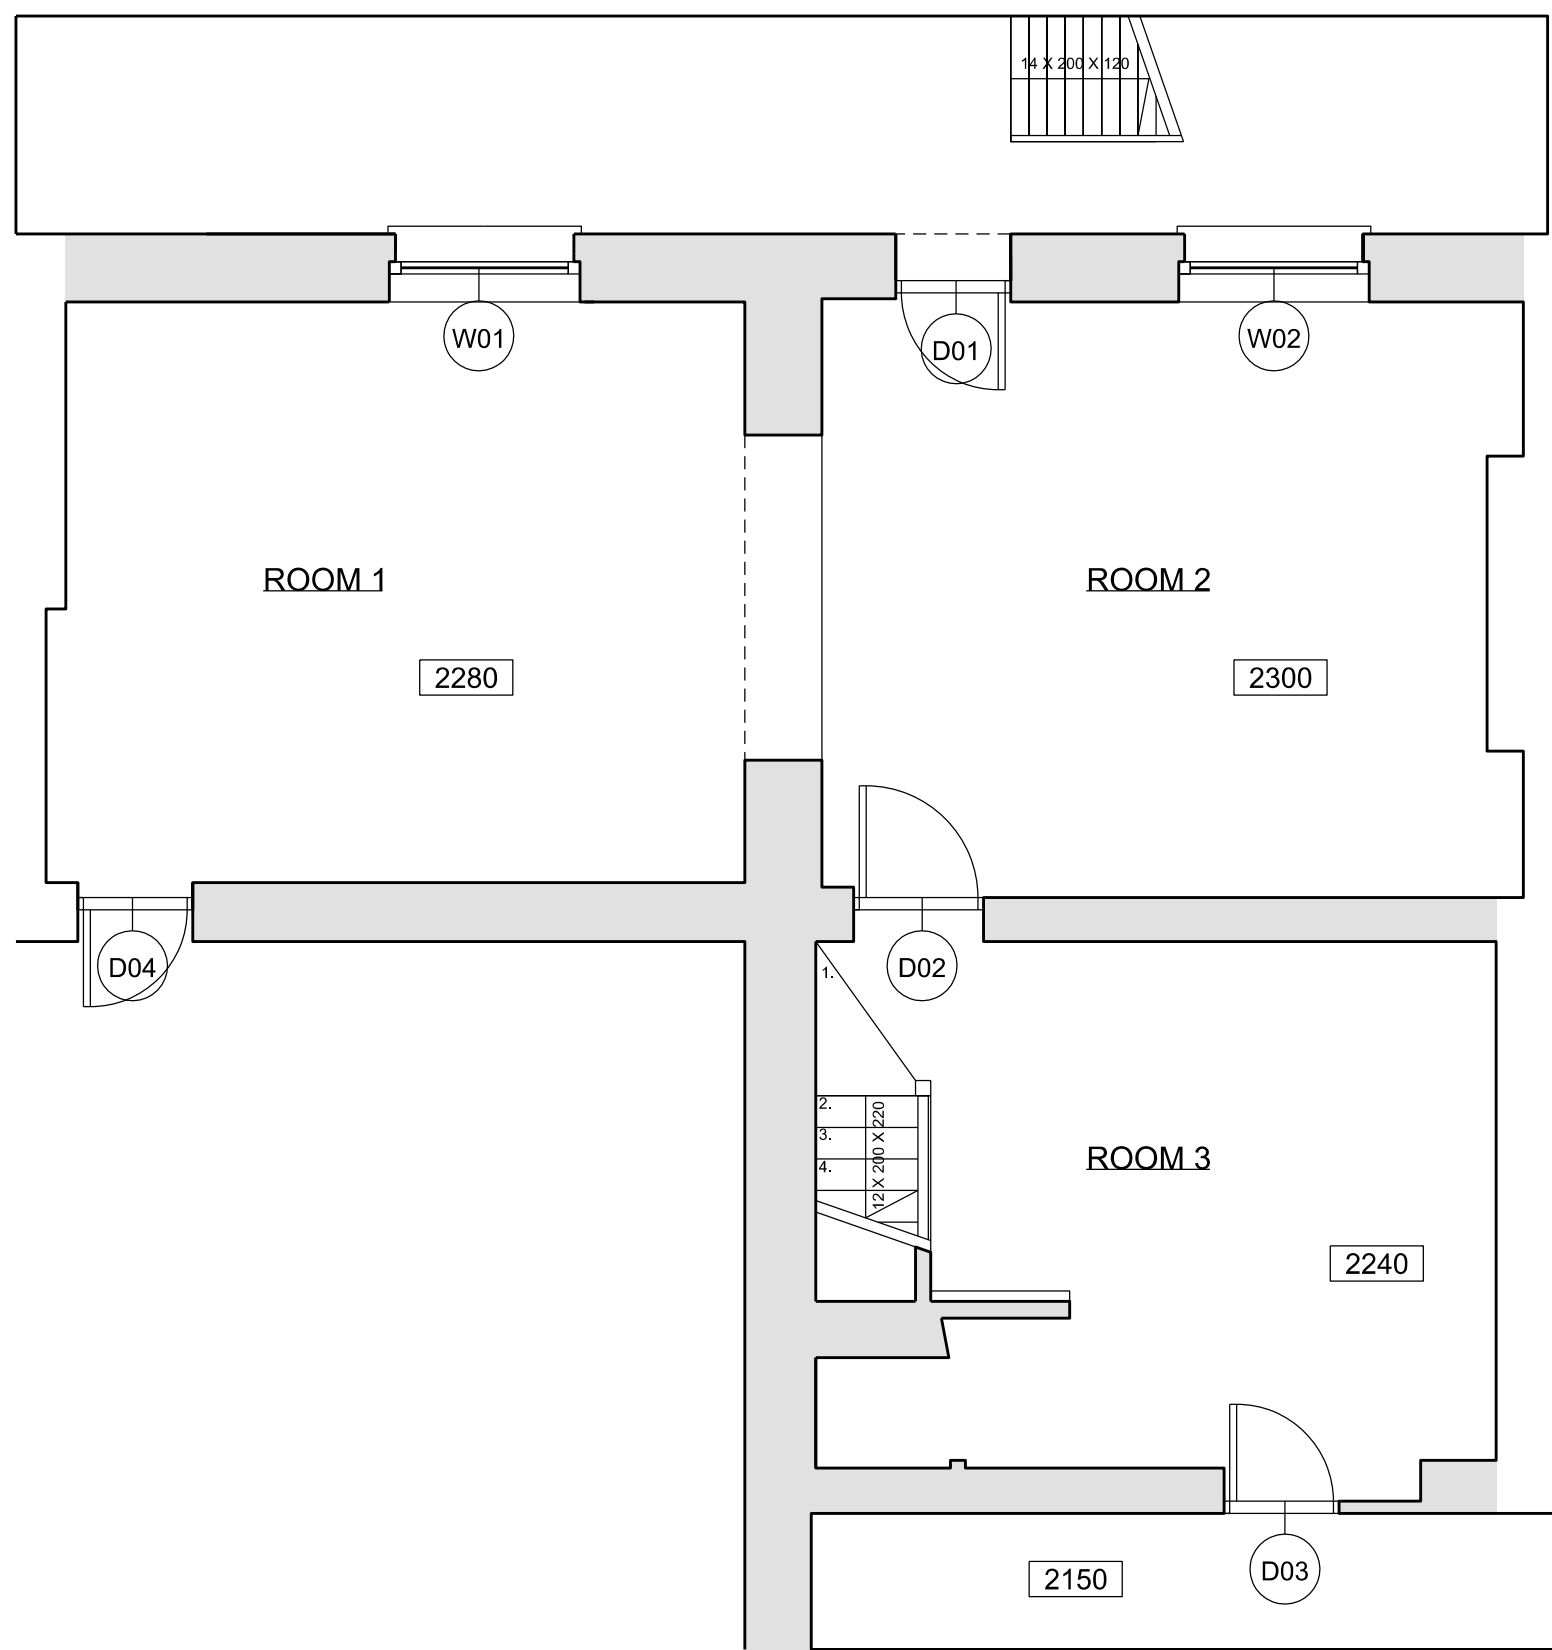


① EXISTING BASEMENT PLAN

DOORS:


D01 - Dh = 2040 ; Dw = 0760  
D02 - Dh = 2040 ; Dw = 0860  
D03 - Dh = 2040 ; Dw = 0770  
D04 - Dh = 2040 ; Dw = 0770

WINDOWS:

W01 - Wh = 1370 ; Wf = 0870  
W02 - Wh = 1370 ; Wf = 0870

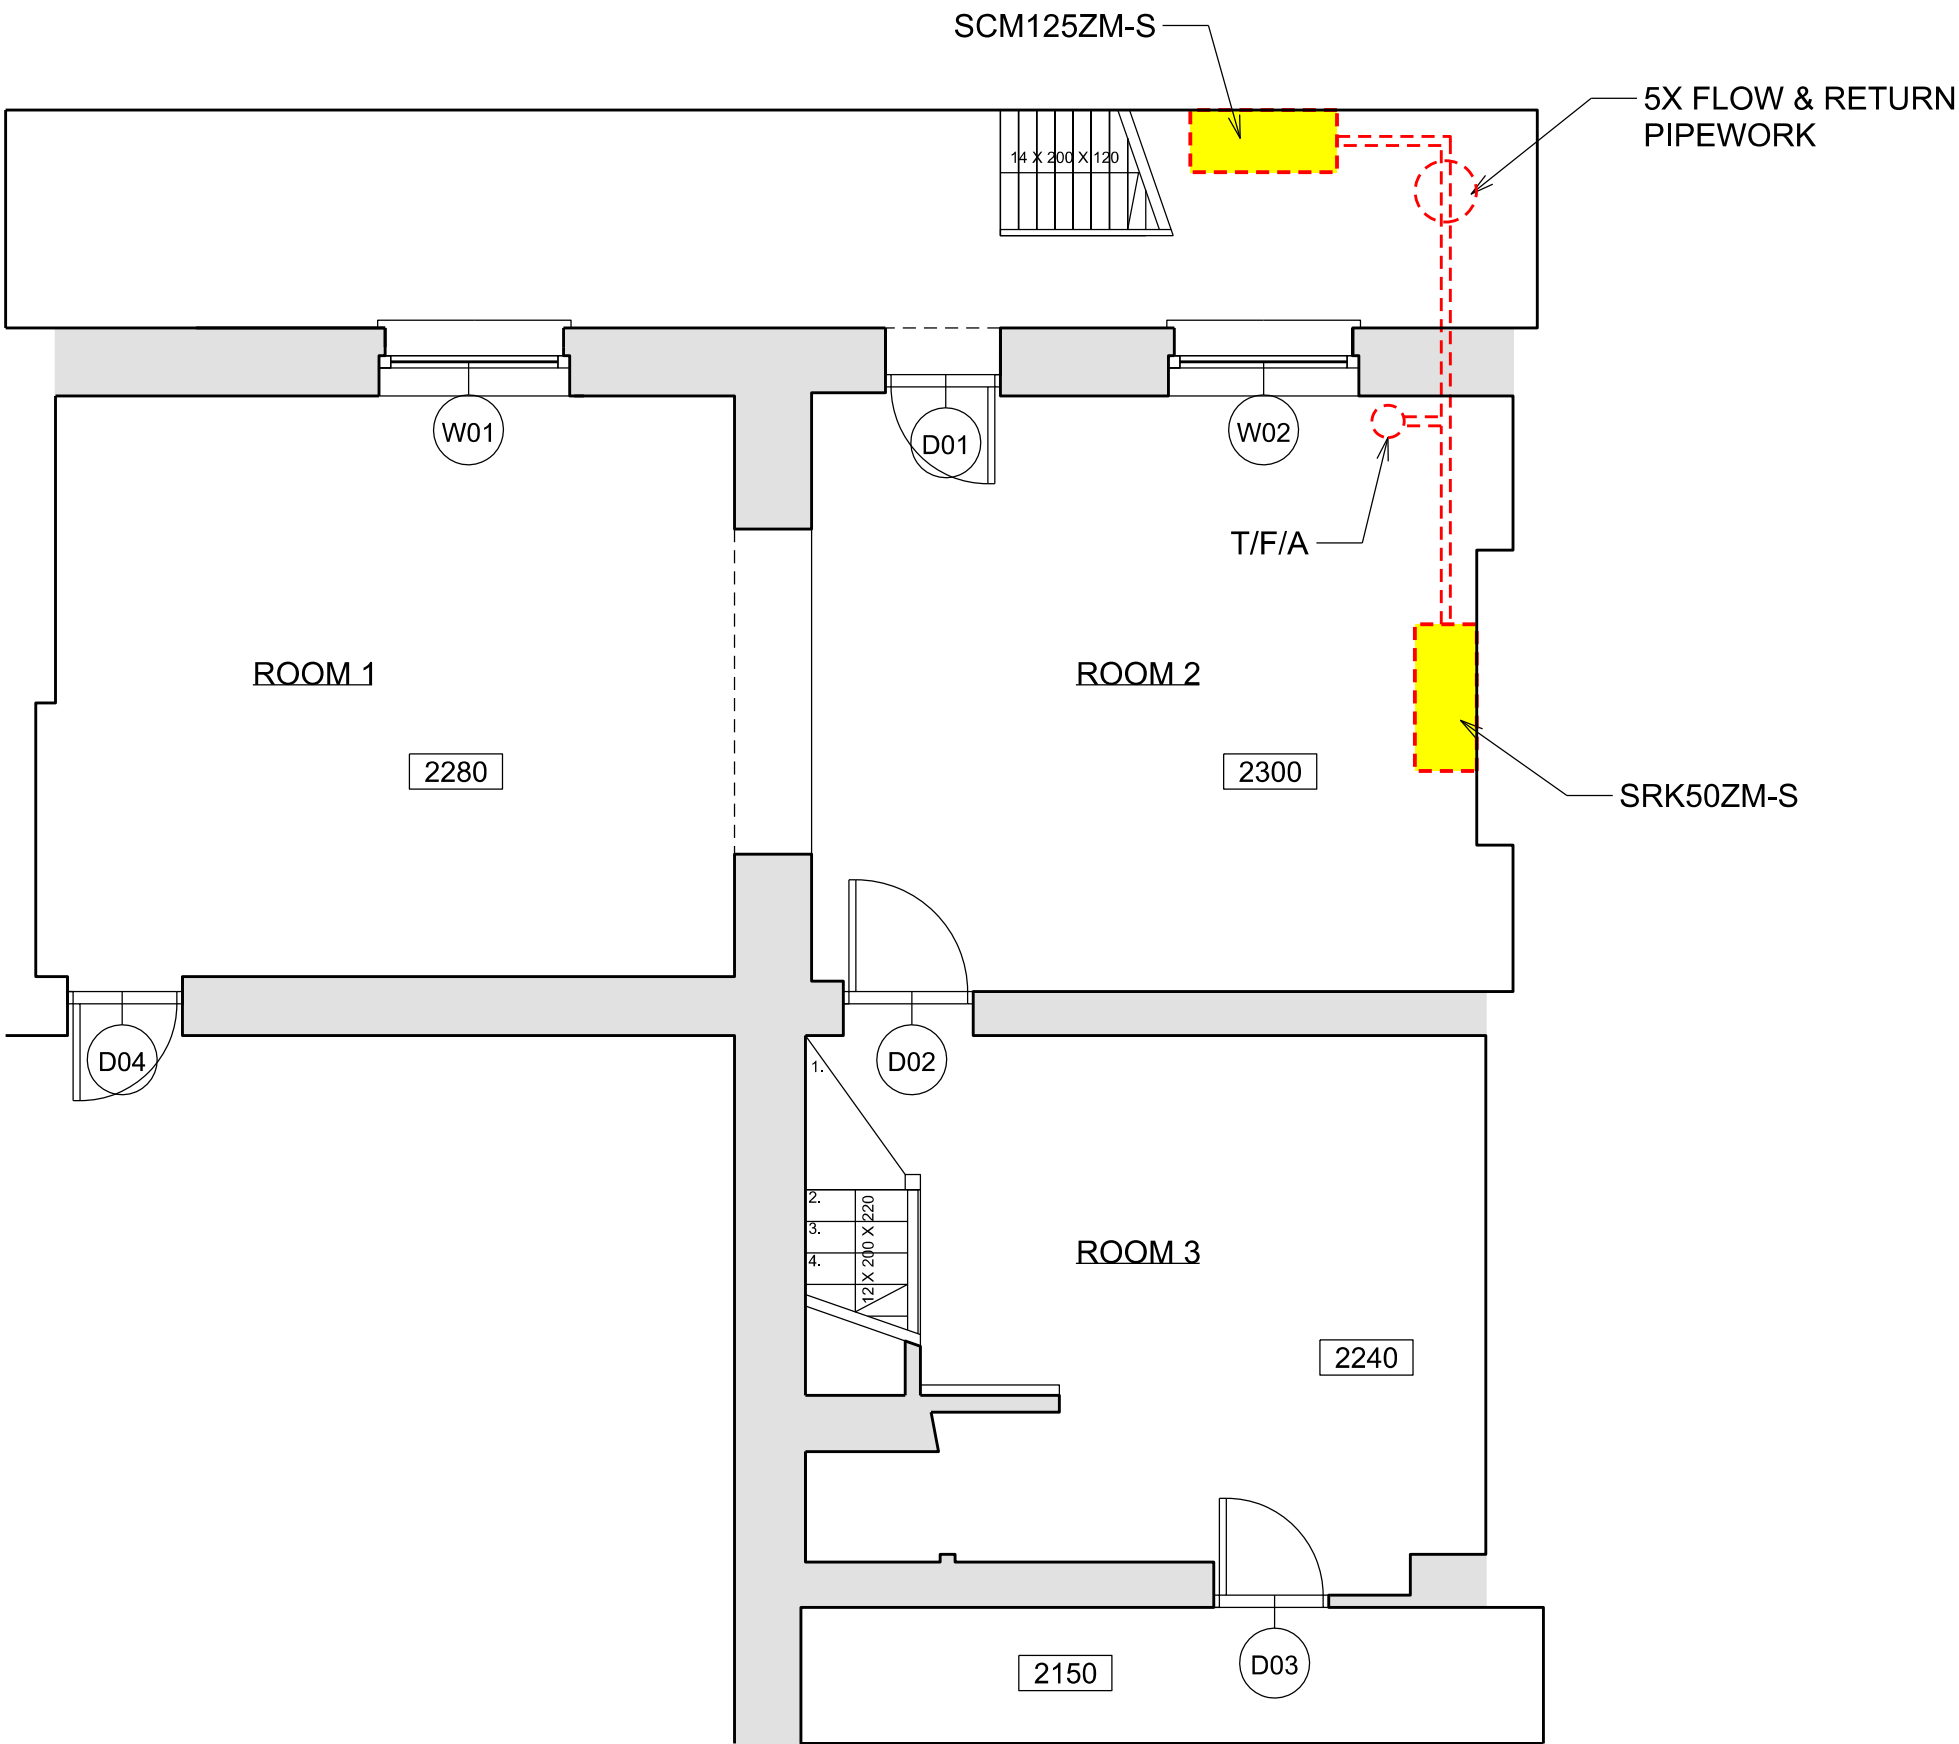

② BASEMENT PLAN - PROPOSAL

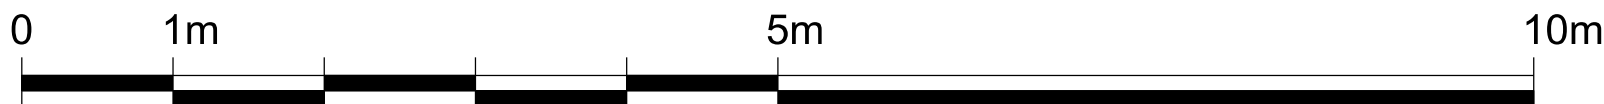

Written dimensions to be taken in preferences to scaled dimensions. The Contractor is responsible for checking all dimensions before work starts.

All work is to be carried out to the requirements, and to the satisfaction of the Local Authority. These drawings are for planning purposes only


Any discrepancies to be brought to the attention of 4D Planning Consultants immediately.

Rev	Date	Description	by	chk



[www.GetMePlanning.com](http://www.GetMePlanning.com)

Client	Andrei Vizitiu		
Project	285-287 Grays Inn Road London WC1X 8QD		
Title	Existing / Proposal Basement Plan		
Date	November 2014	/	Rev
Scale:	1:100 @ A3		
Drawing No.	A-0B-00		

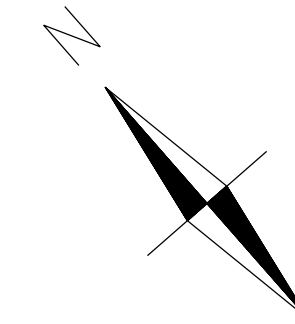


DOORS:

D01 - Dh = 2040 ; Dw = 1010  
D02 - Dh = 2040 ; Dw = 0860  
D03 - Dh = 2040 ; Dw = 0760  
D04 - Dh = 2040 ; Dw = 0760

WINDOWS:

W01 - Wh = 2540 ; Wf = 0330  
W02 - Wh = 2540 ; Wf = 0330

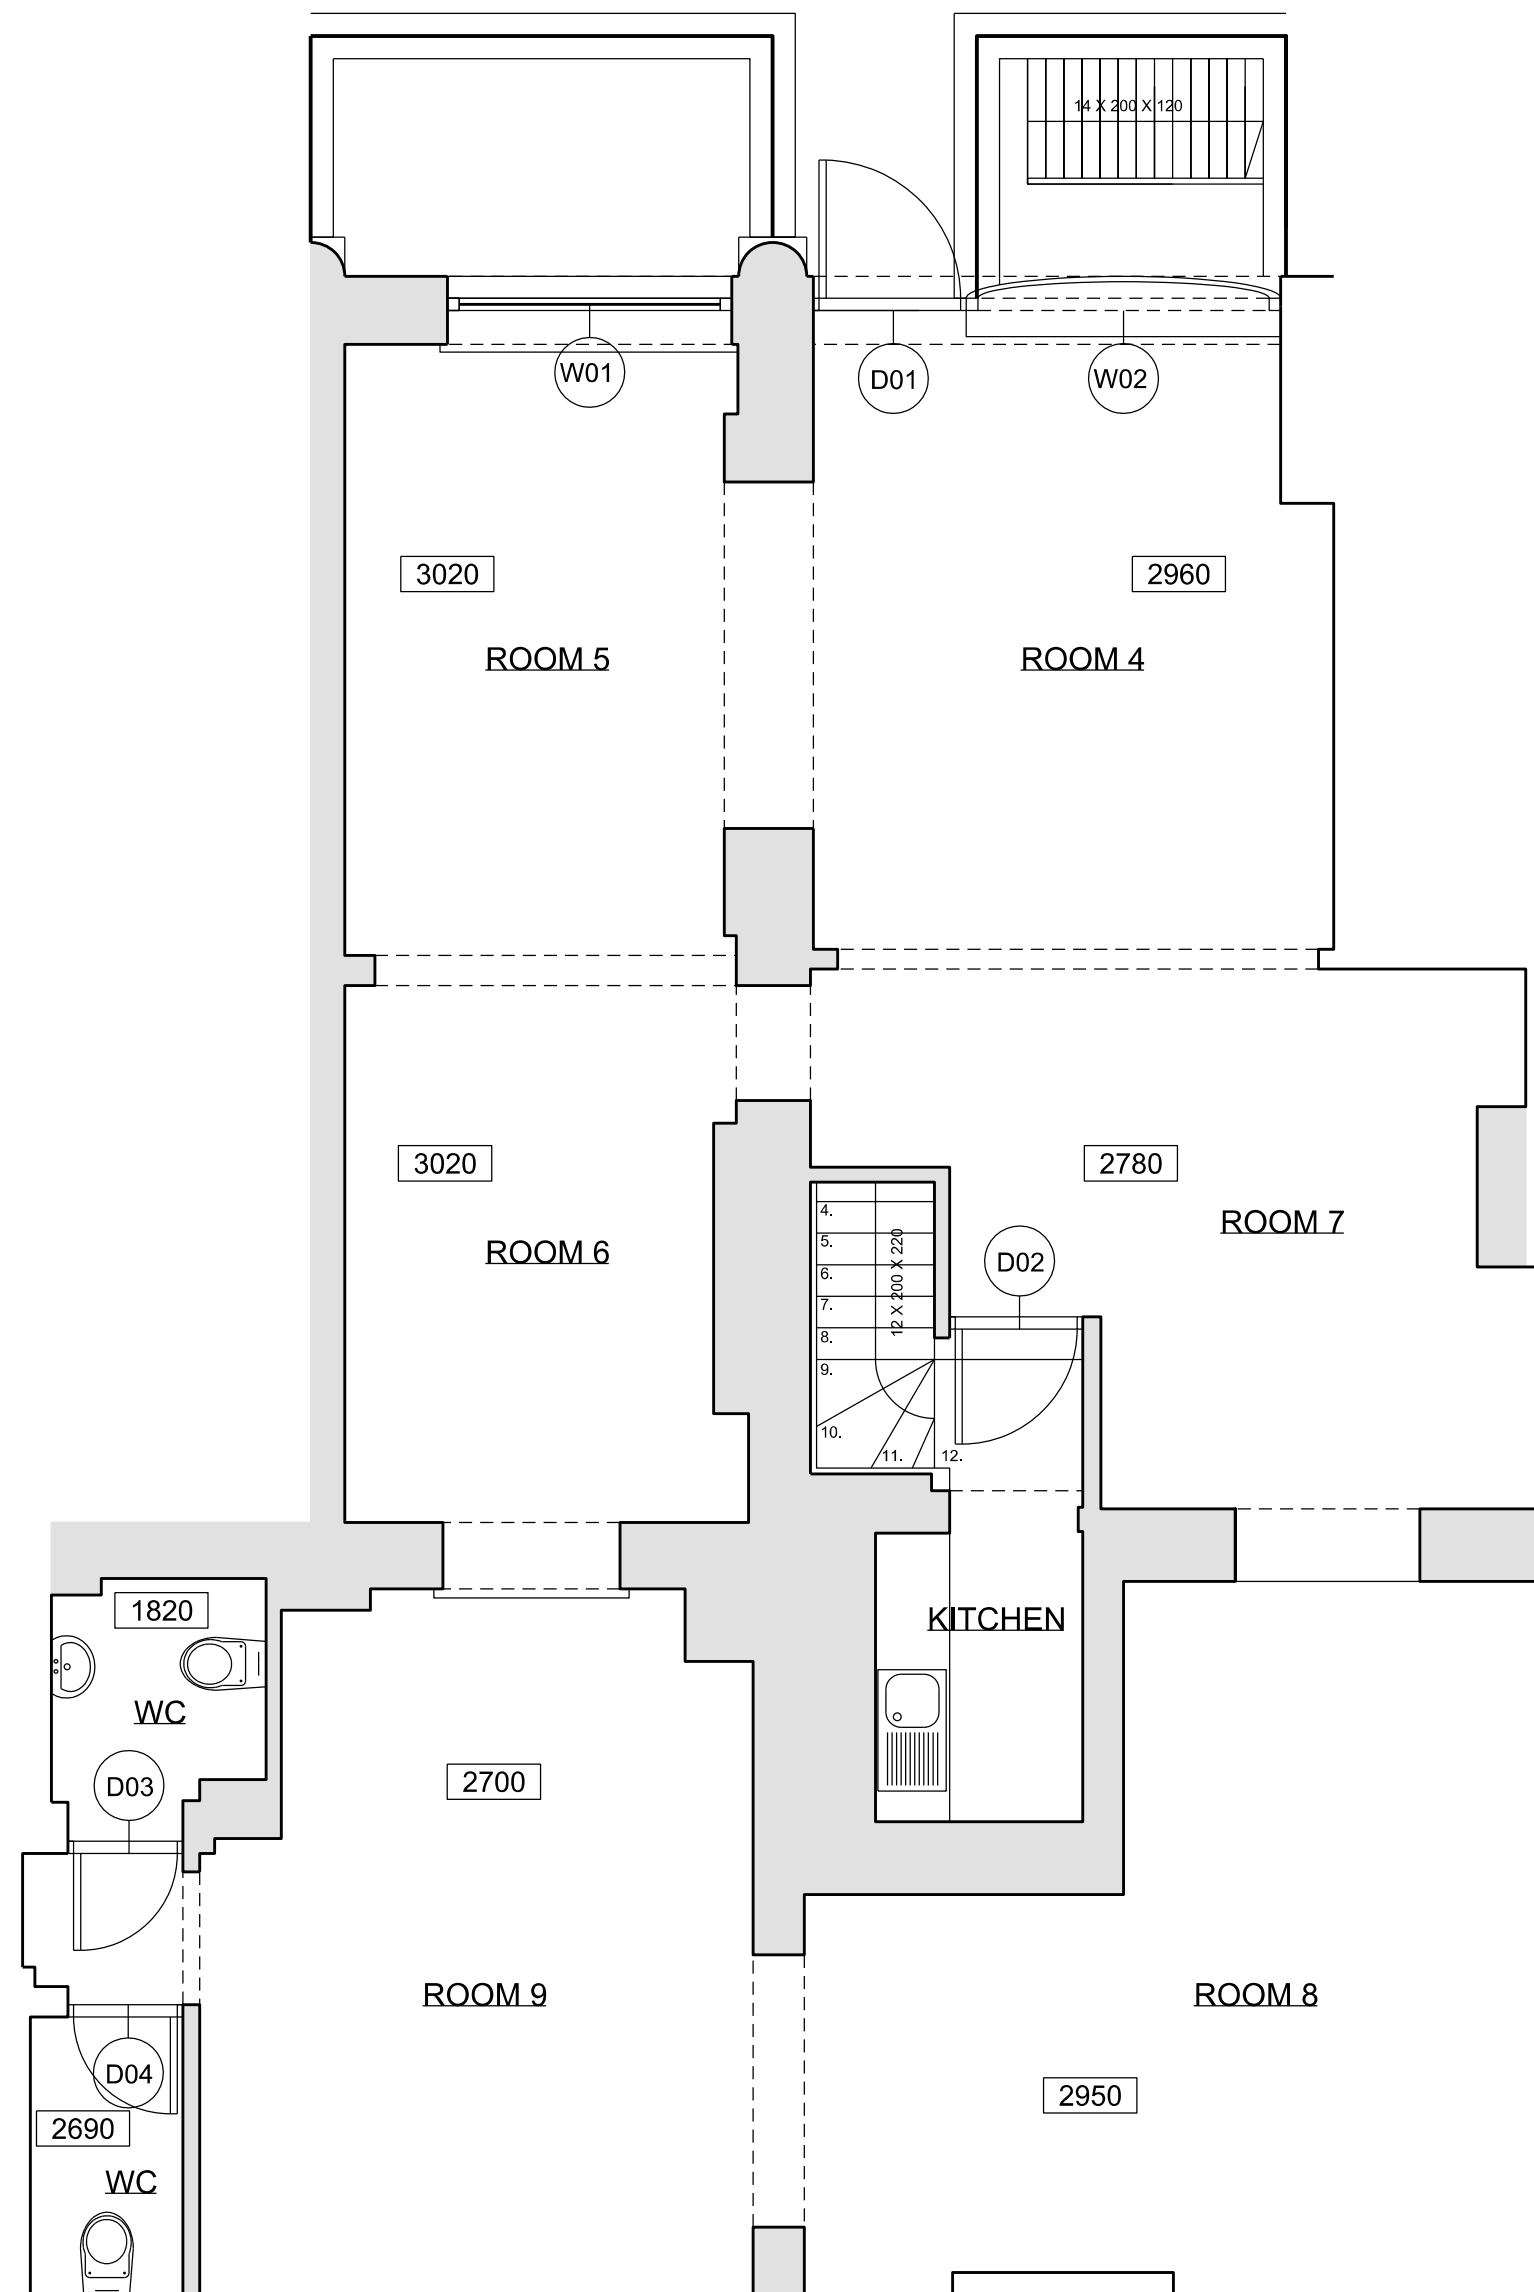


① EXISTING GROUND FLOOR PLAN

DOORS:

D01 - Dh = 2040 ; Dw = 1010  
D02 - Dh = 2040 ; Dw = 0860  
D03 - Dh = 2040 ; Dw = 0760  
D04 - Dh = 2040 ; Dw = 0760

WINDOWS:

W01 - Wh = 2540 ; Wf = 0330  
W02 - Wh = 2540 ; Wf = 0330

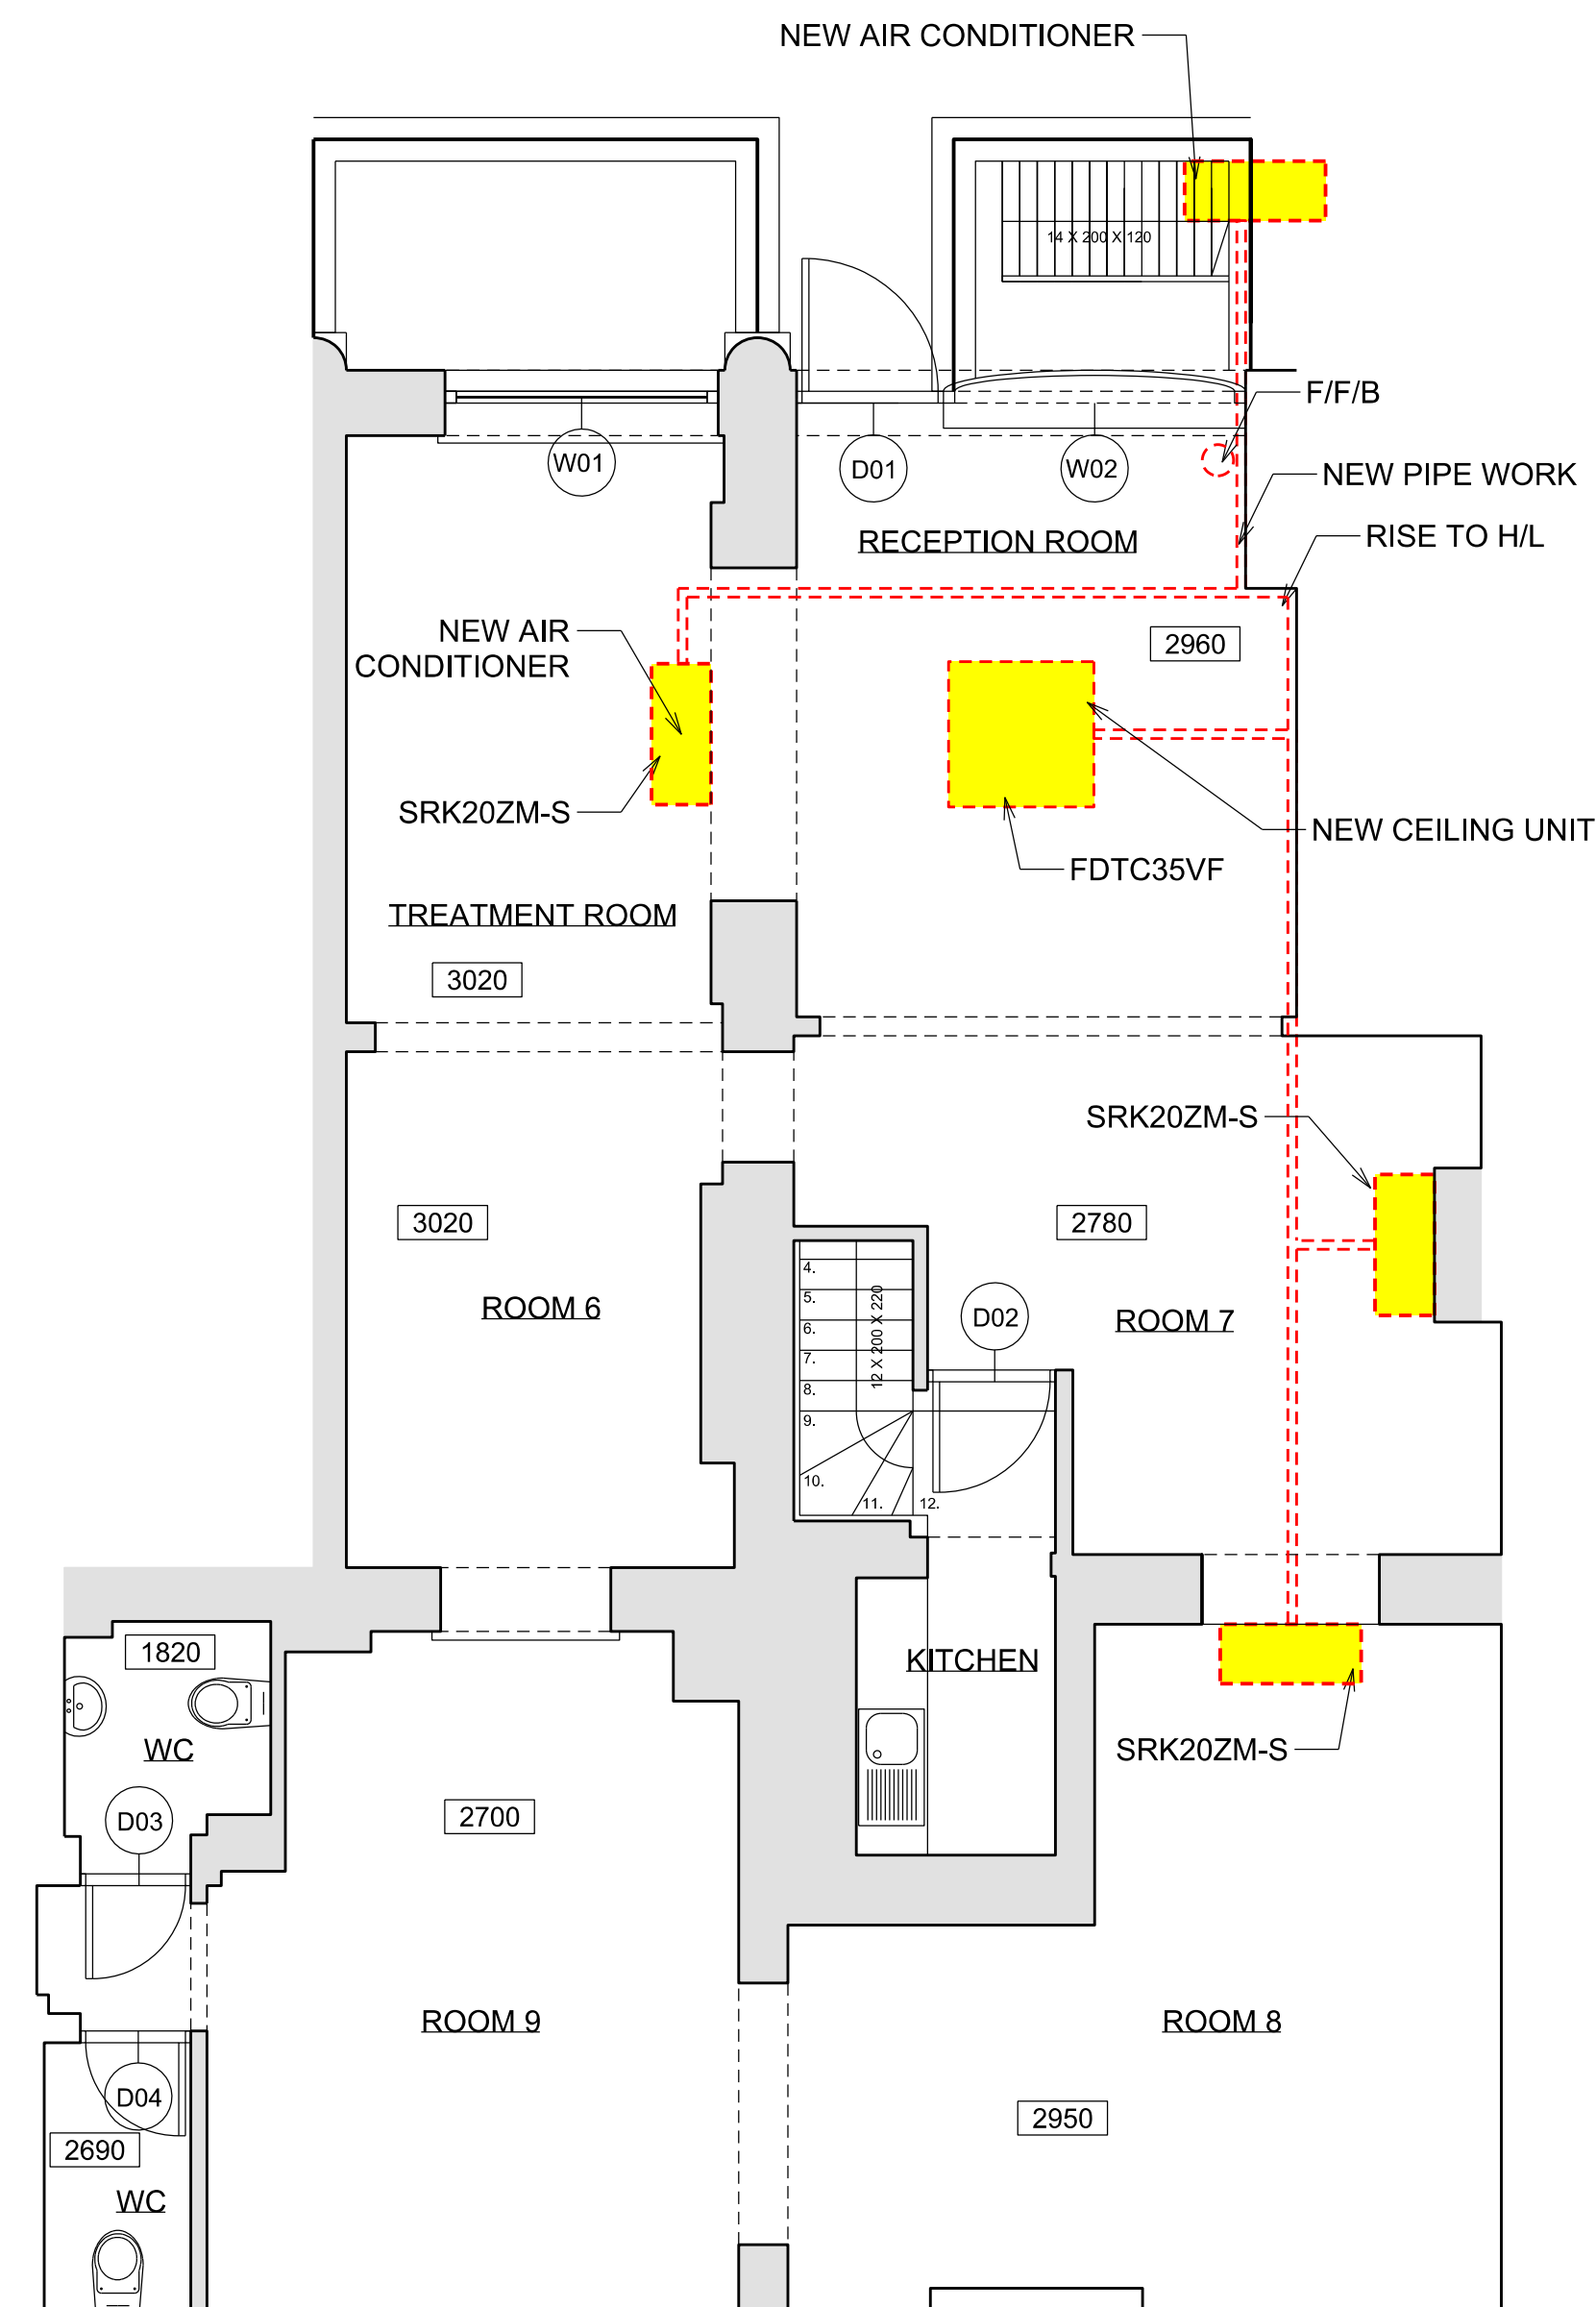

② GROUND FLOOR PLAN - PROPOSAL



Written dimensions to be taken in preferences to scaled dimensions. The Contractor is responsible for checking all dimensions before work starts.

All work is to be carried out to the requirements, and to the satisfaction of the Local Authority. These drawings are for planning purposes only

Any discrepancies to be brought to the attention of 4D Planning Consultants immediately.

Rev	Date	Description	by	chk




www.GetMePlanning.com

Client  
**Andrei Vizitiu**


Project  
**285-287 Grays Inn Road  
London WC1X 8QD**

Title  
**Existing / Proposal  
Ground Floor Plan**

Date	November 2014	/
Scale:	1:100 @ A3	
Drawing No.	A-0G-00	
		Rev

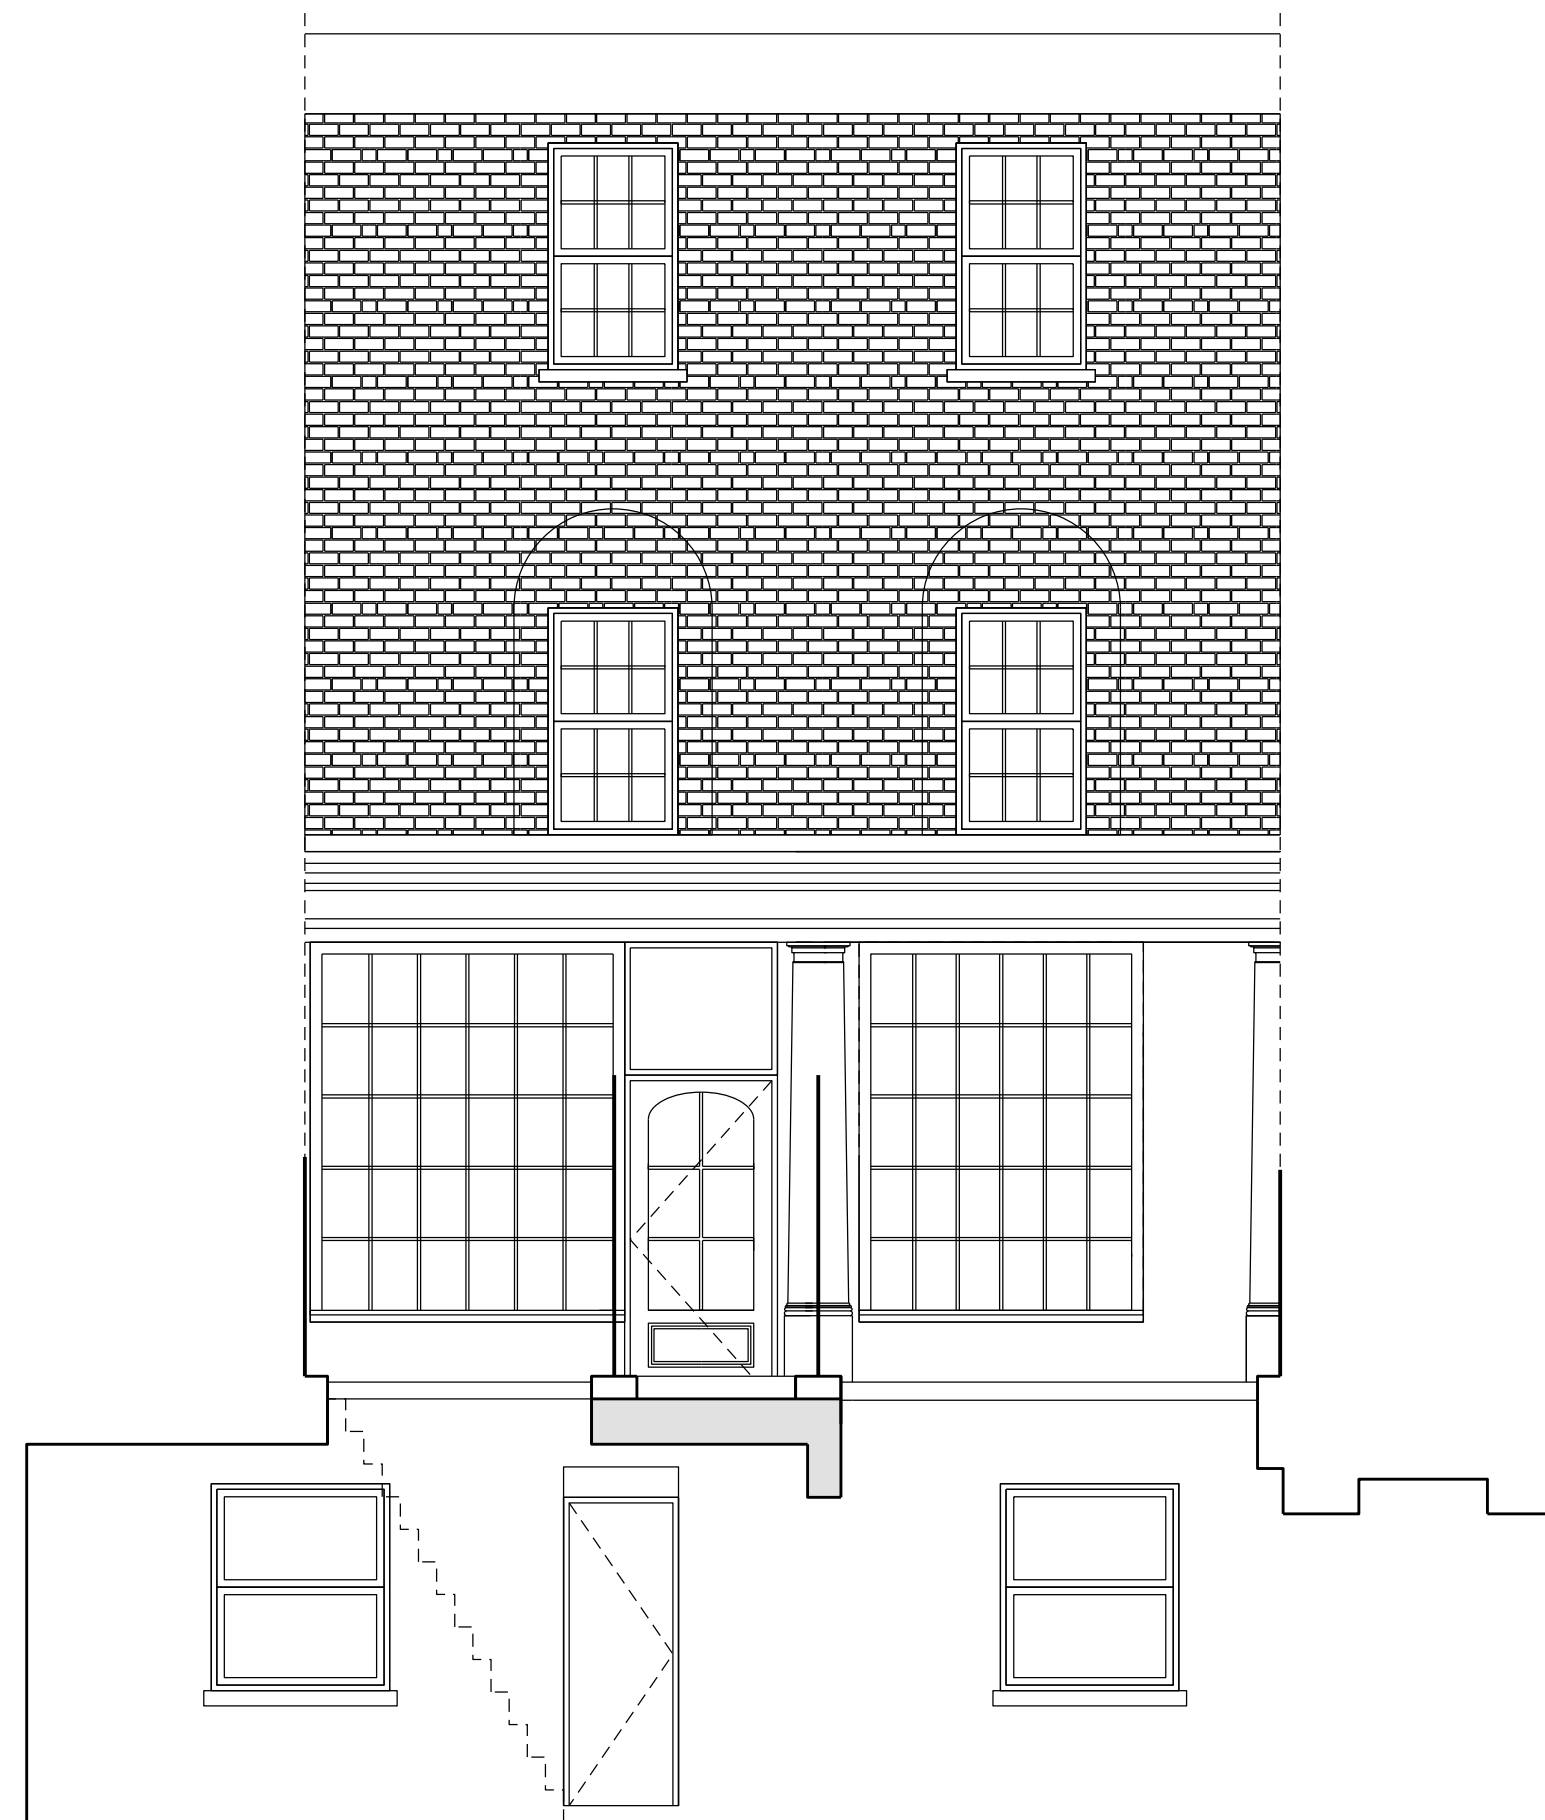

① EXISTING FRONT ELEVATION

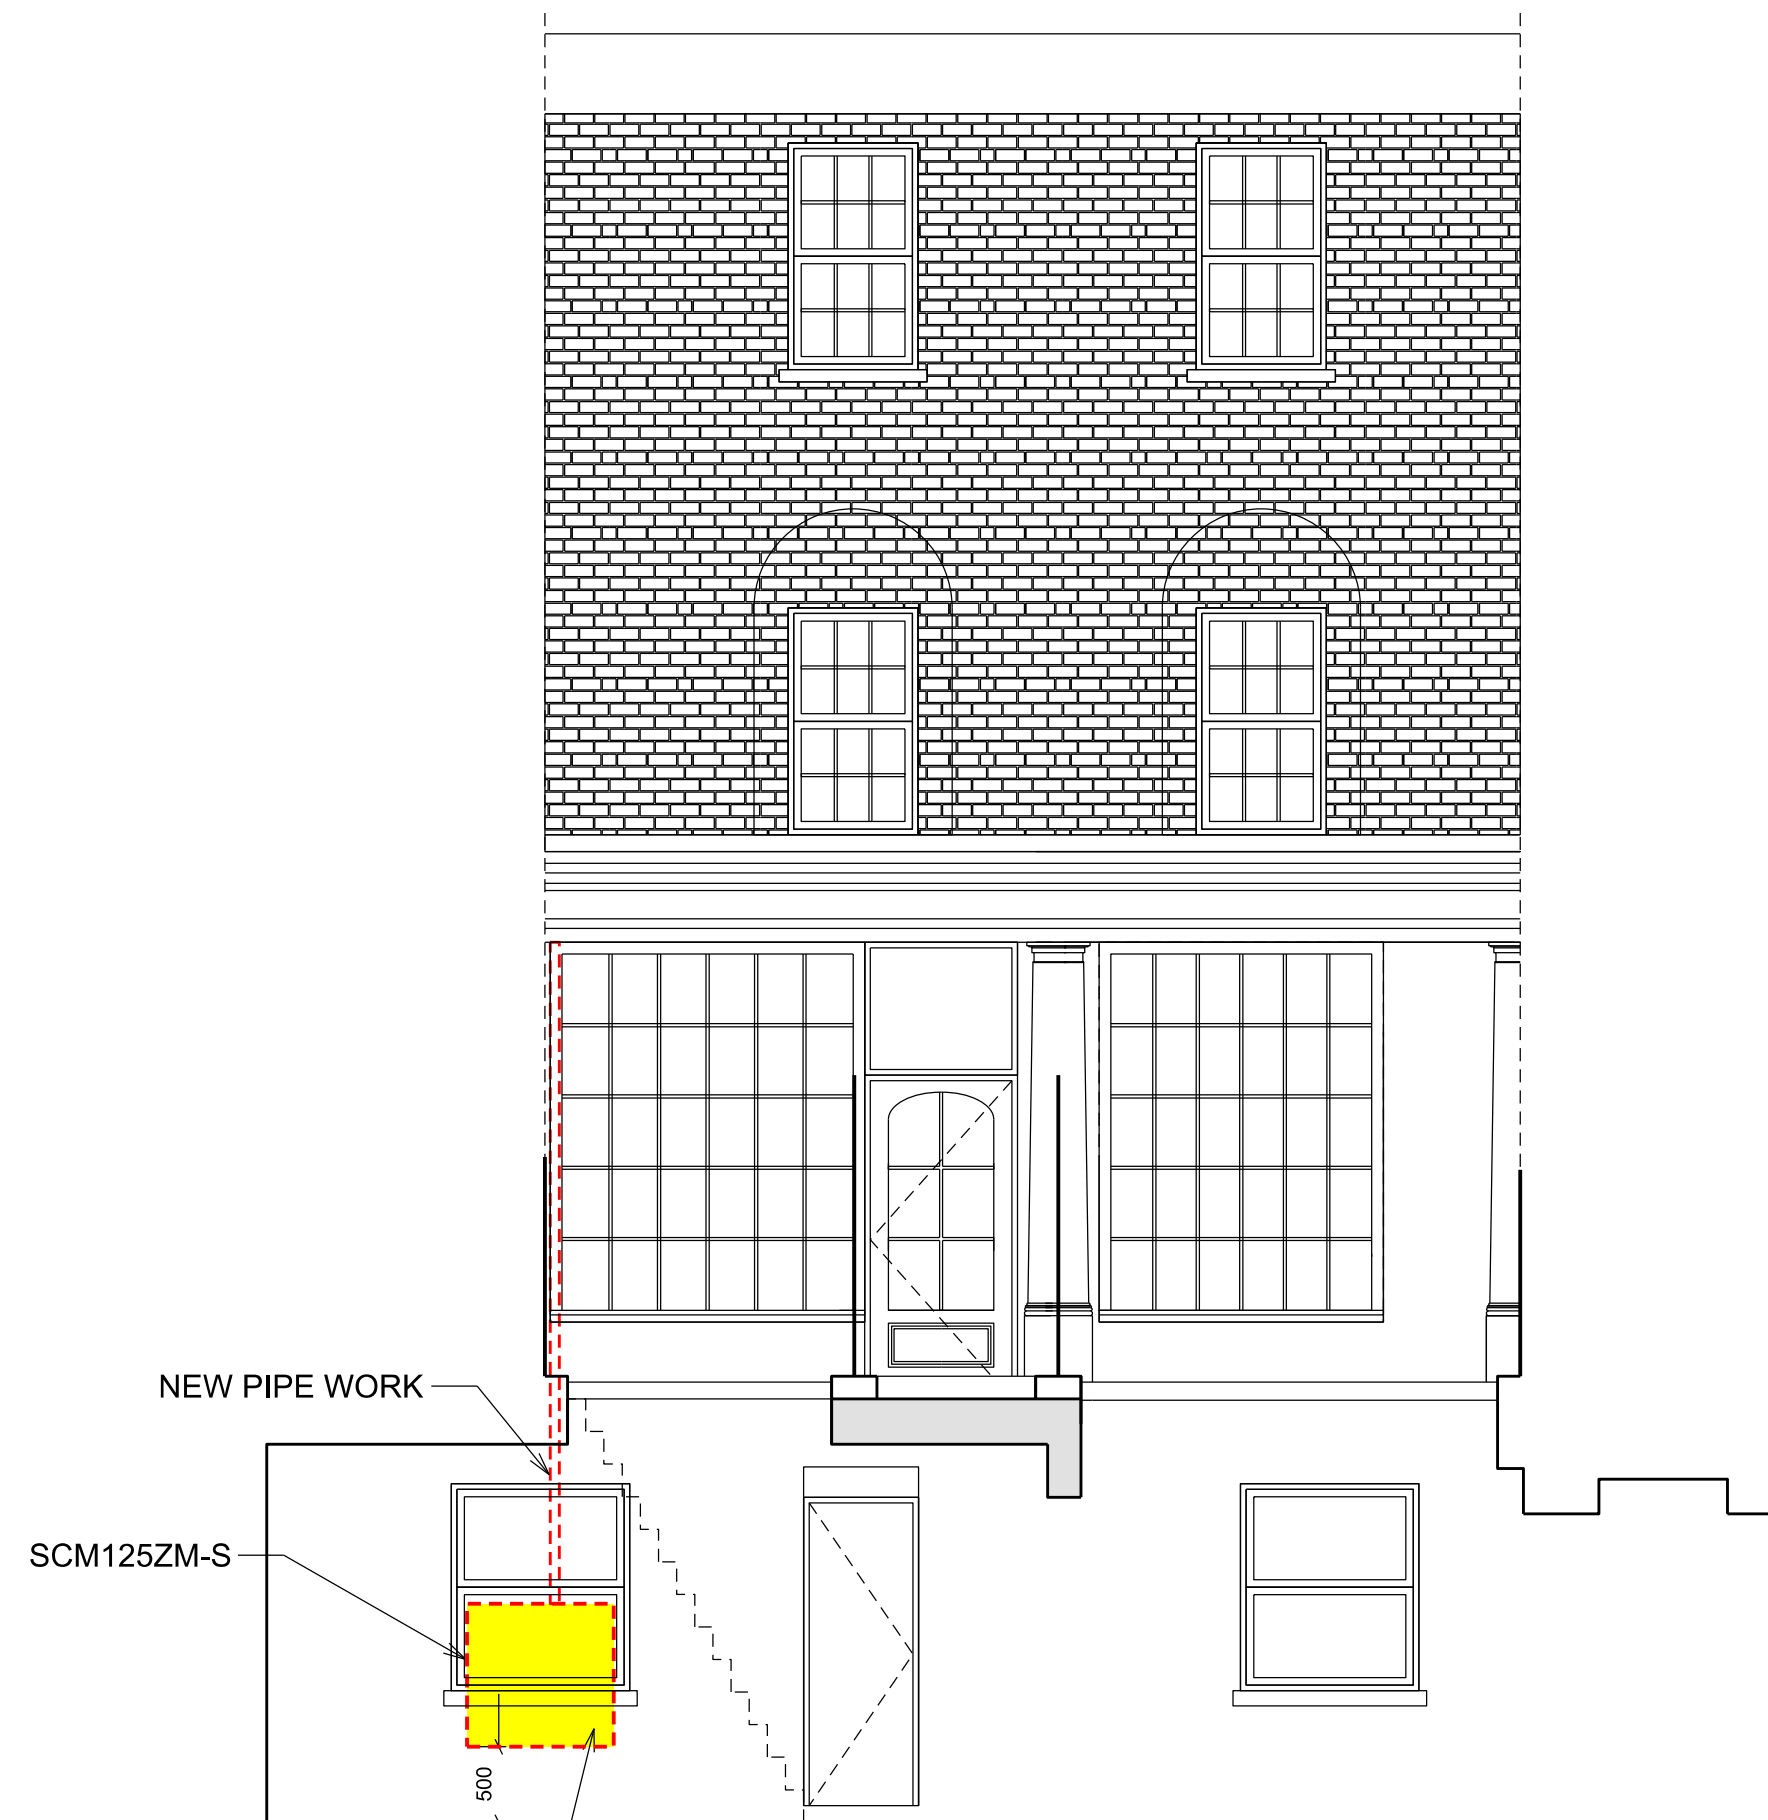

② FRONT ELEVATION - PROPOSAL



Written dimensions to be taken in preferences to scaled dimensions. The Contractor is responsible for checking all dimensions before work starts.

All work is to be carried out to the requirements, and to the satisfaction of the Local Authority. These drawings are for planning purposes only

Any discrepancies to be brought to the attention of 4D Planning Consultants immediately.

Rev	Date	Description	by	chk



[www.GetMePlanning.com](http://www.GetMePlanning.com)

Client  
**Andrei Vizitiu**

Project  
**285-287 Grays Inn Road  
London WC1X 8QD**

Title  
**Existing / Proposal  
Front Elevations**

Date	November 2014	/
Scale:	1:100 @ A3	
Drawing No.	A-76-00	Rev