

CLARIDGEARCHITECTS

T +44 (0)20 8969 9223 F +44 (0)20 8969 9224
W info@claridgearchitects.com
6 LONSDALE RD
LONDON NW6 6RD

FOR Aitch Group

This drawing is the property of Claridge Architects Ltd. Copyright is reserved & this drawing is issued on the condition that it is not copied, reproduced, retained or disclosed to any unauthorised person, either wholly or in part, without our consent. Do not scale from this drawing, check all dimensions on site.

-	-	-
-	-	-
-	-	-
-	-	-
-	-	-
-	-	-
-	-	-
A	01.12.14	Cycle stores / parking / amenity space
REV	DATE	NOTES

PROJECT	254 Kilburn High Road	
TITLE	Ground Floor Plan	
STATUS	PLANNING	
DRAWN	AB	CHECKED JvV

DATE	SCALE	PROJECT NO.	DRAWING NO.	REVISION
01.12.14	1:100 @ A1	12066	GA.00	A

The Black Lion (PH)

272


268



264

262

256

252

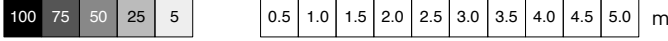

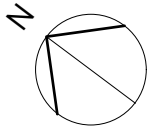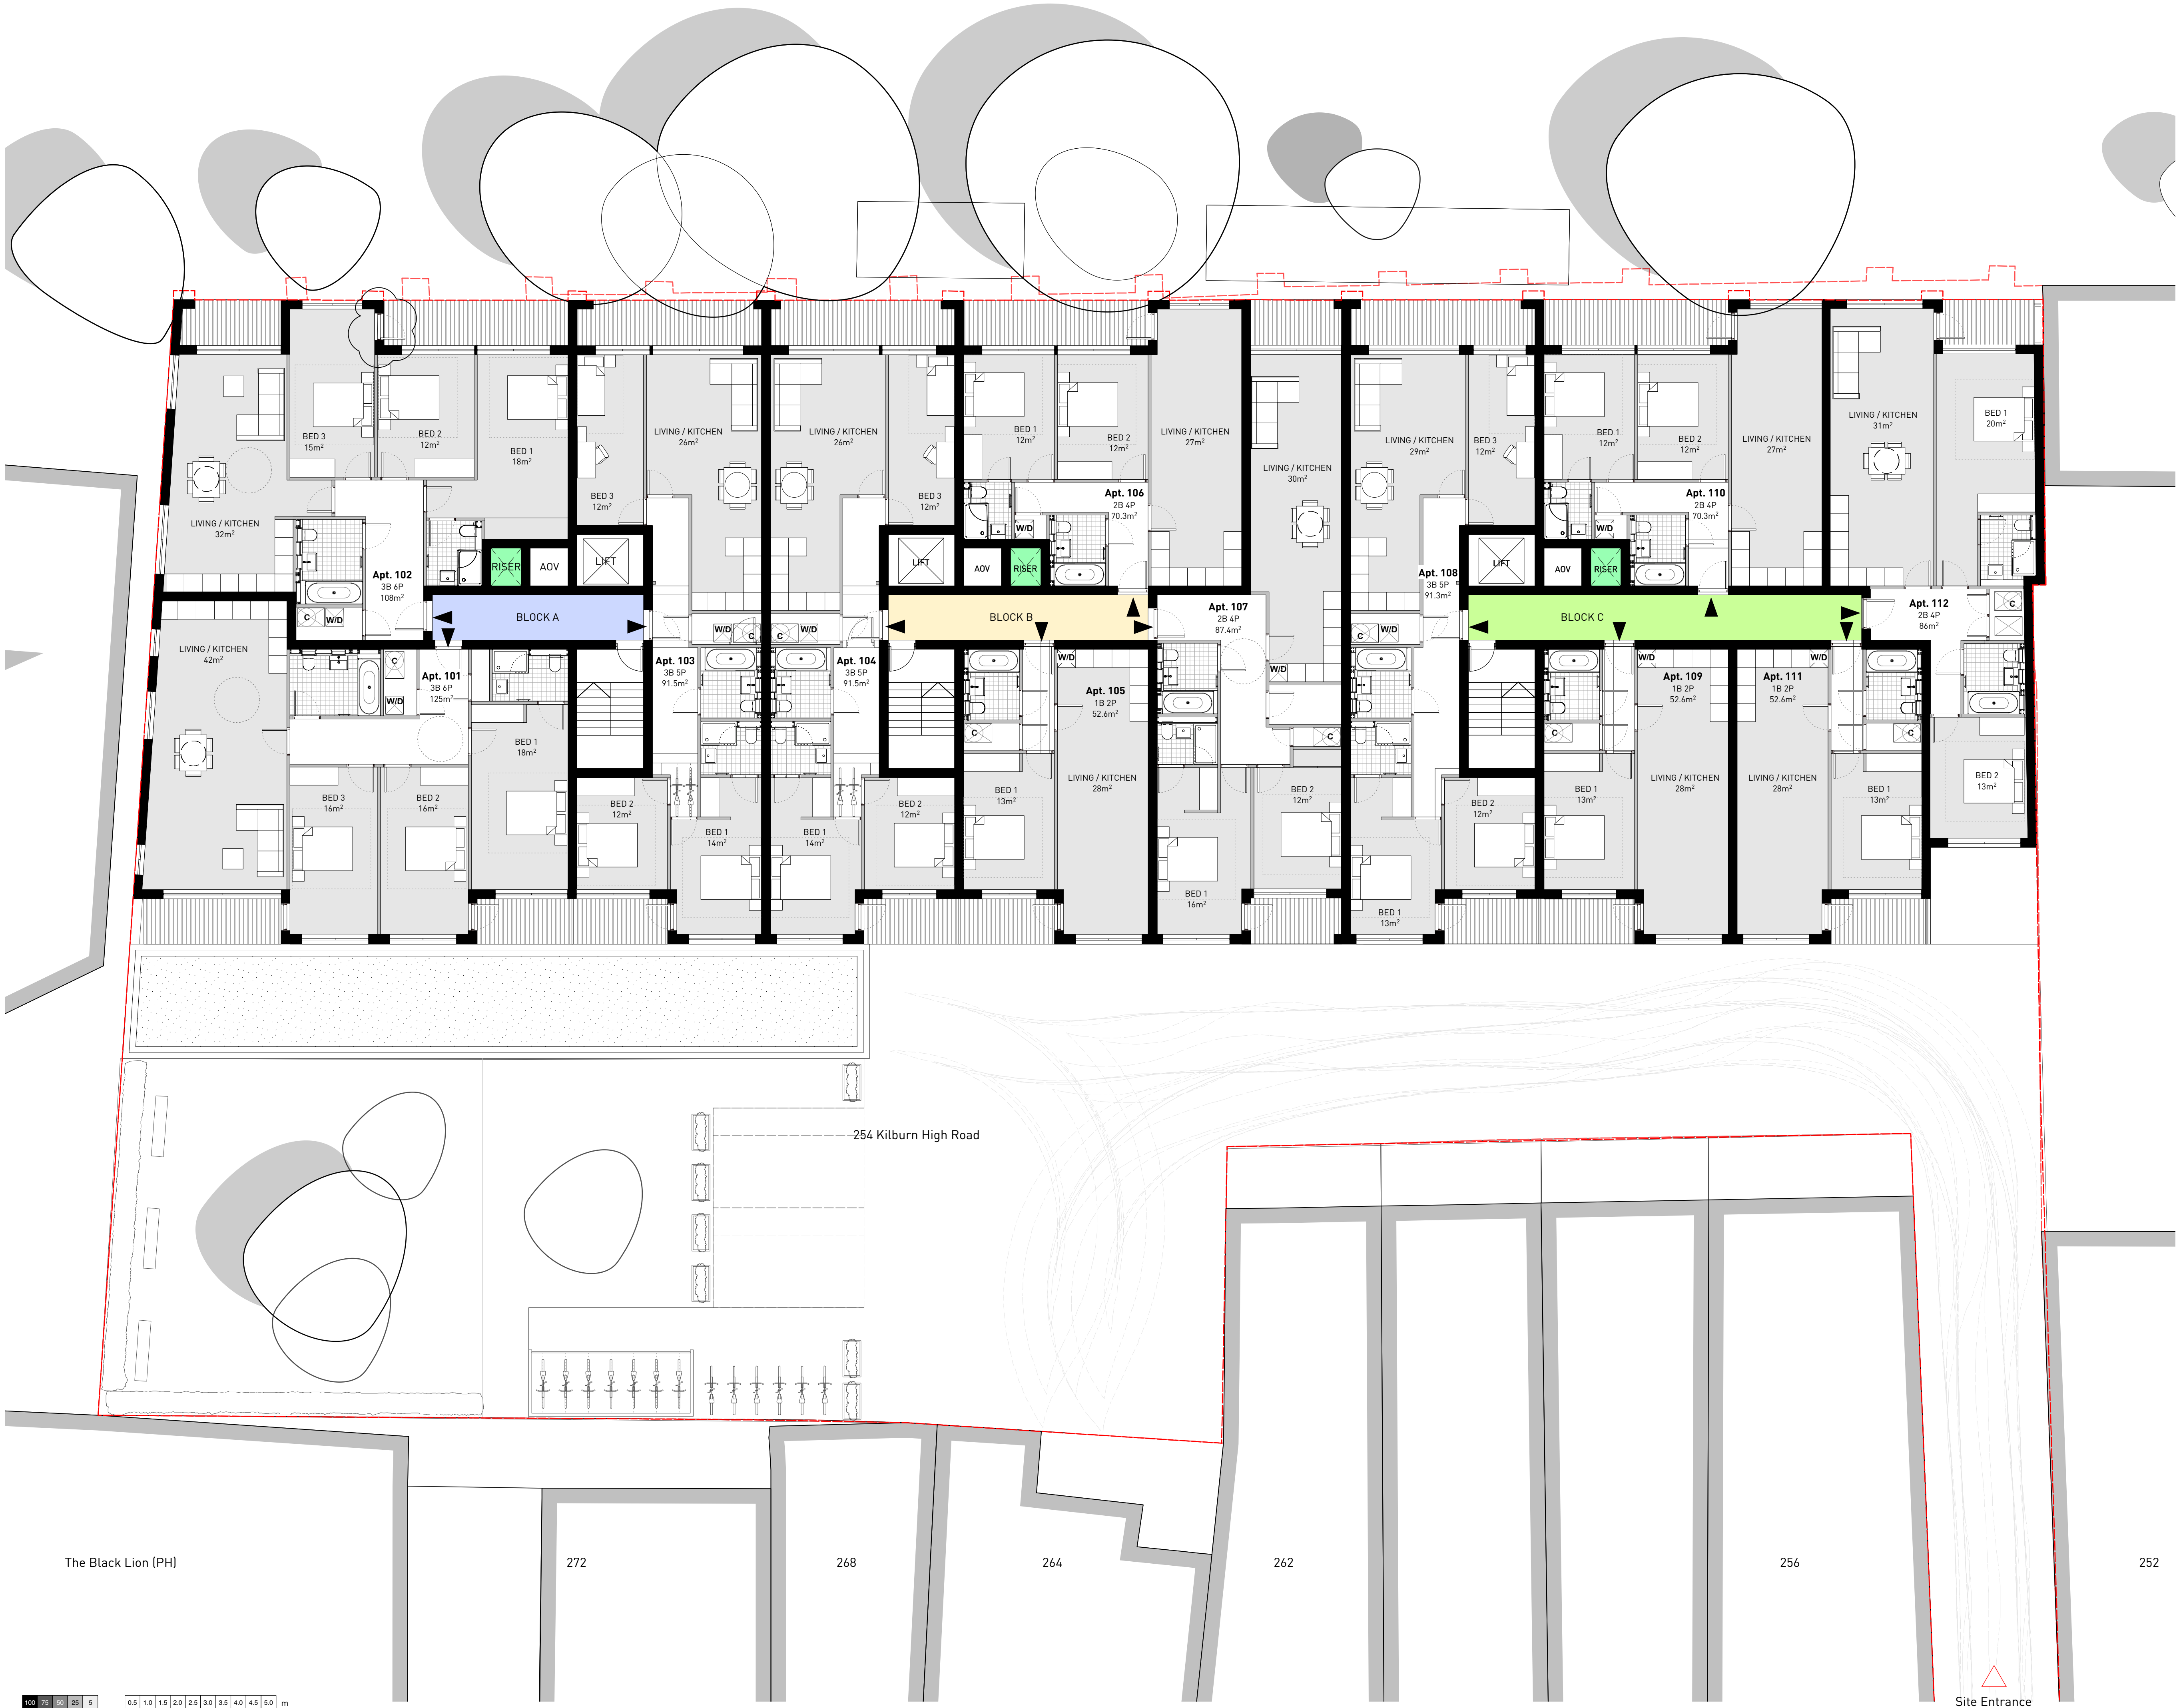

CLARIDGEARCHITECTS

T +44 (0)20 8969 9223 F +44 (0)20 8969 9224
W info@claridgearchitects.com
6 LONSDALE RD
LONDON NW6 6RD



FOR Aitch Group

This drawing is the property of Claridge Architects Ltd. Copyright is reserved & this drawing is issued on the condition that it is not copied, reproduced, retained or disclosed to any unauthorised person, either wholly or in part, without our consent. Do not scale from this drawing, check all dimensions on site.

-	-	-
-	-	-
-	-	-
-	-	-
-	-	-
-	-	-
-	-	-
B	01.12.14	Balcony door moved in Apt.102
A	19.09.14	Alteration to Apt.112
REV	DATE	NOTES

PROJECT	254 Kilburn High Road		
TITLE	First Floor Plan		
STATUS	PLANNING		
DRAWN	AB	CHECKED	JvV

DATE	SCALE	PROJECT NO.	DRAWING NO.	REVISION
01.12.14	1:100 @ A1	12066	GA.01	B

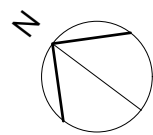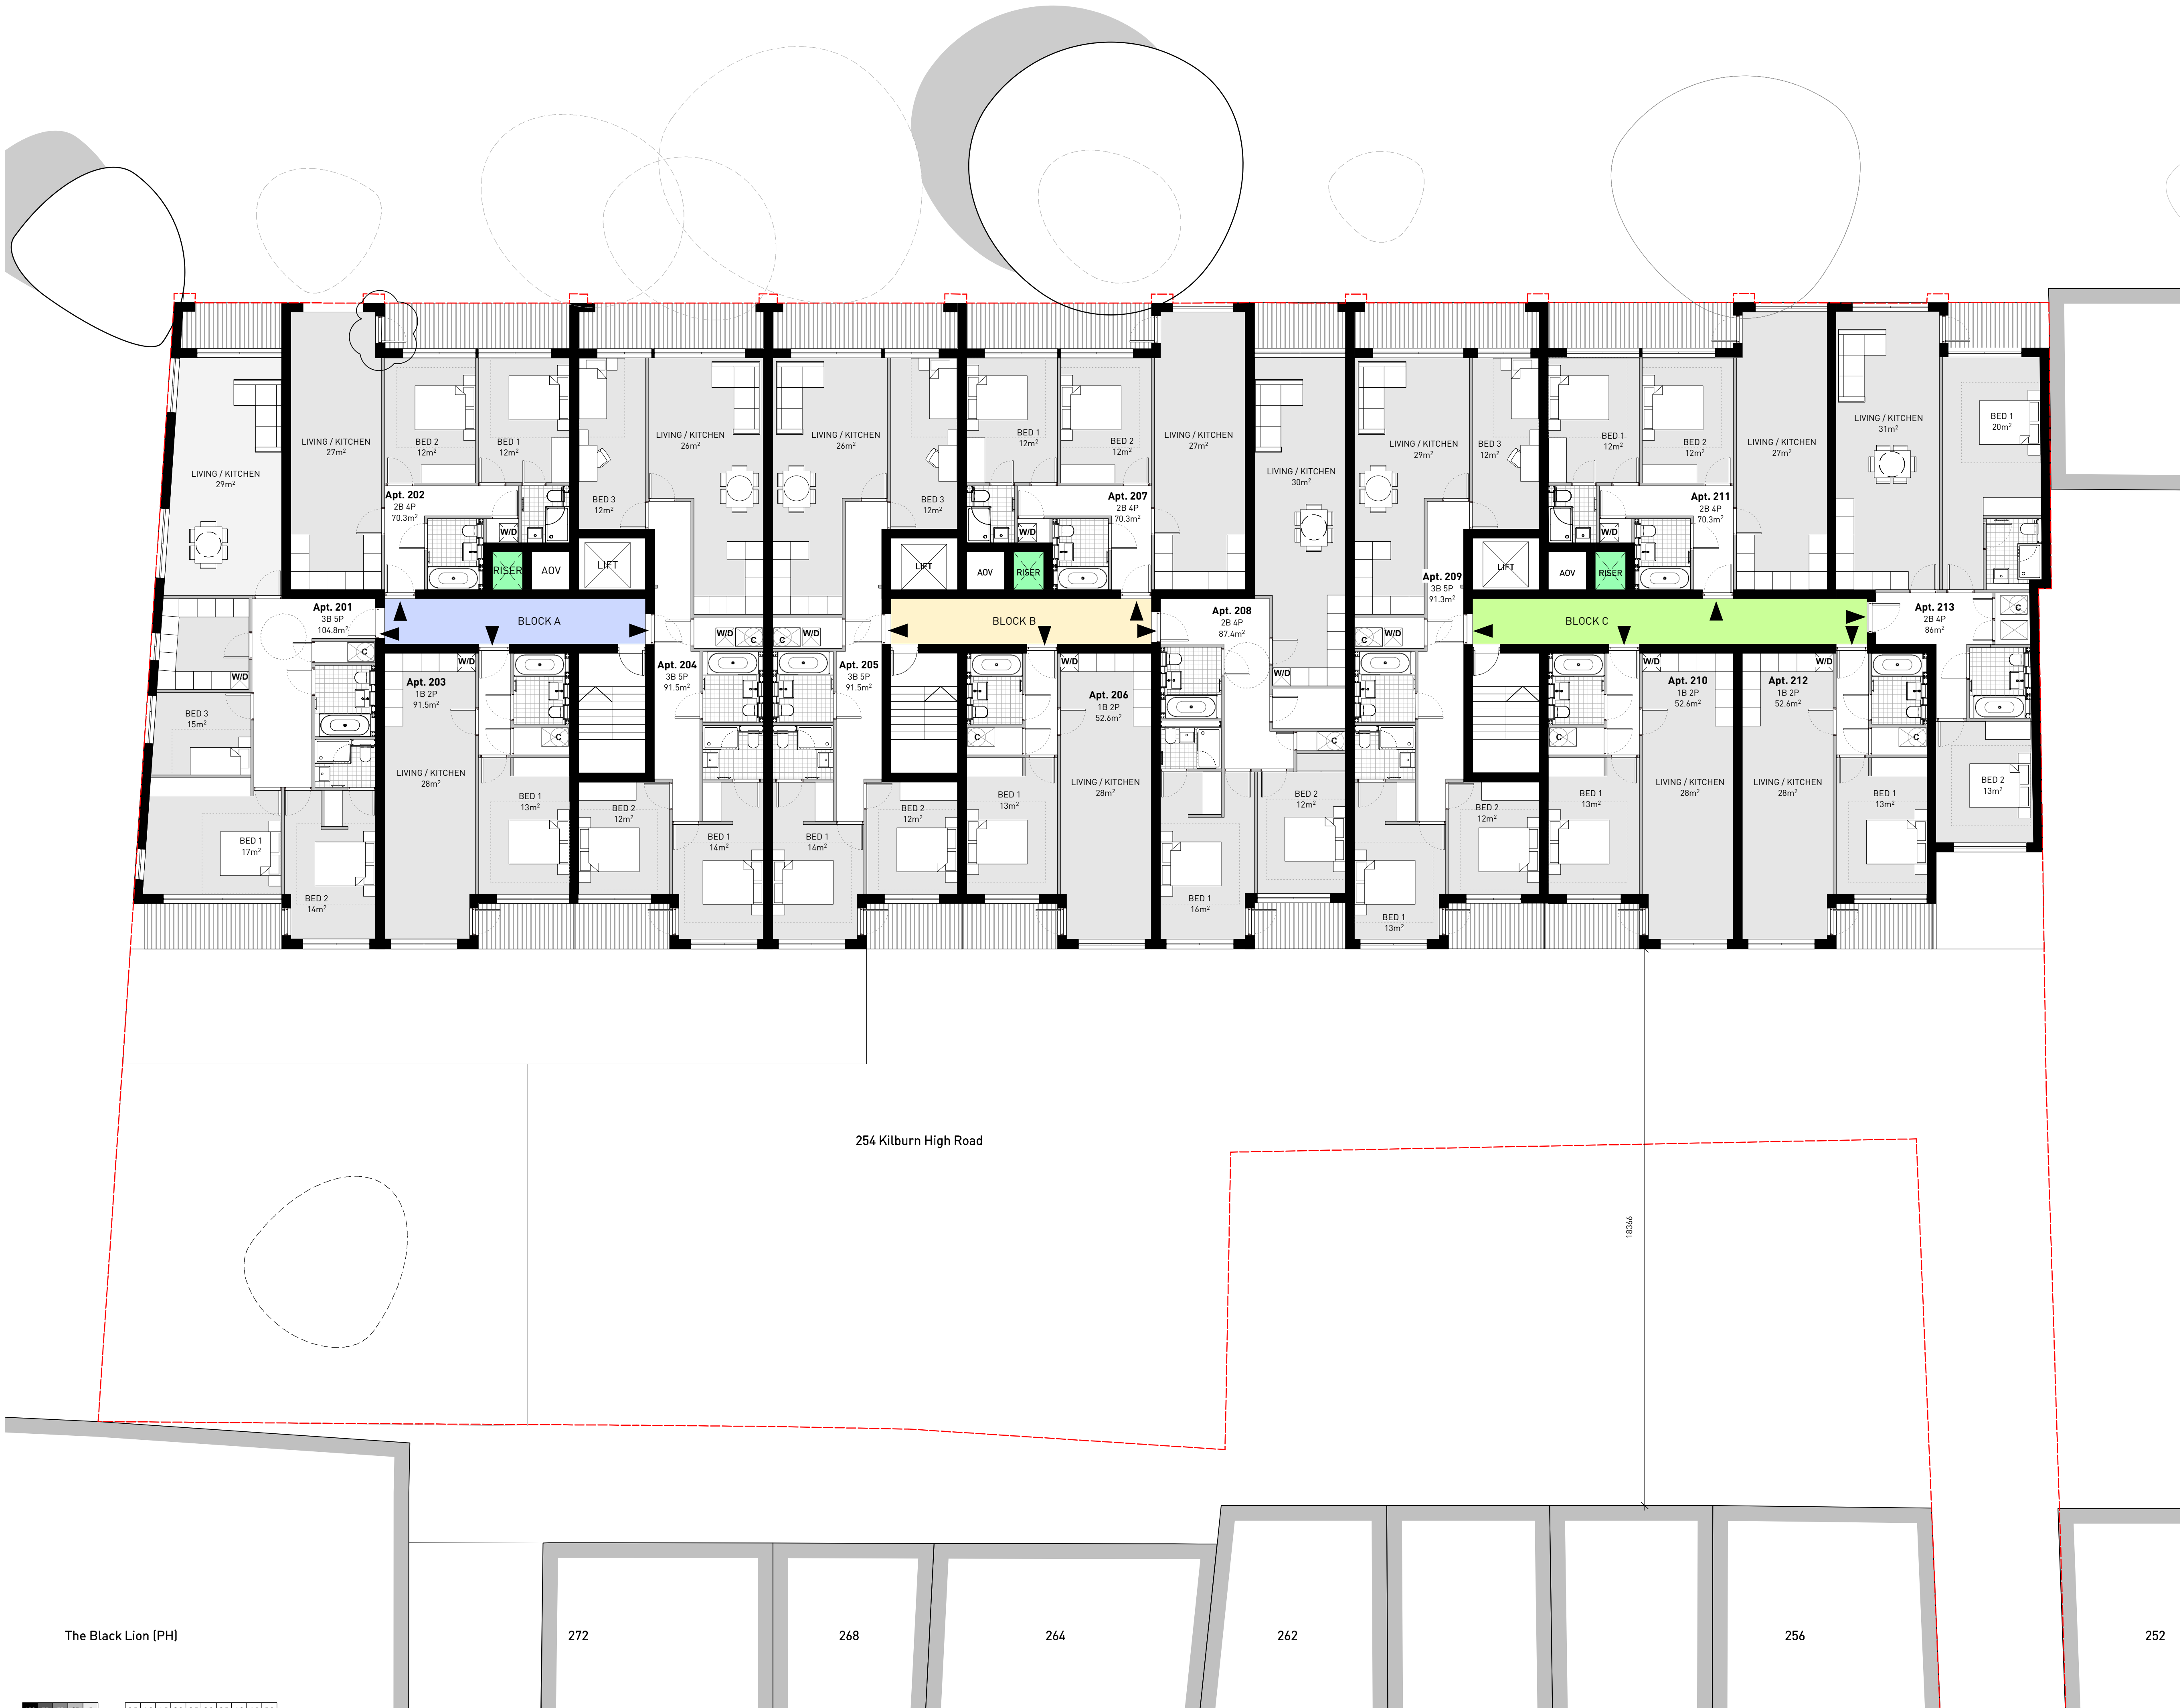

CLARIDGEARCHITECTS

T +44 (0)20 8969 9223 F +44 (0)20 8969 9224
W info@claridgearchitects.com
6 LONSDALE RD
LONDON NW6 6RD

FOR Aitch Group

This drawing is the property of Claridge Architects Ltd. Copyright is reserved & this drawing is issued on the condition that it is not copied, reproduced, retained or disclosed to any unauthorised person, either wholly or in part, without our consent. Do not scale from this drawing, check all dimensions on site.

-	-	-
-	-	-
-	-	-
-	-	-
-	-	-
-	-	-
-	-	-
B	01.12.14	Balcony door moved in Apt.202
A	19.09.14	Alteration to Apt.213
REV	DATE	NOTES

PROJECT	254 Kilburn High Road		
TITLE	Second Floor Plan		
STATUS	PLANNING		
DRAWN	AB	CHECKED	JvV

DATE	SCALE	PROJECT NO.	DRAWING NO.	REVISION
01.12.14	1:100 @ A1	12066	GA.02	B

The Black Lion (PH)

272


268



264

262

256

252

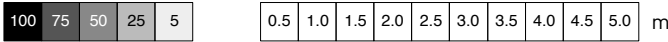

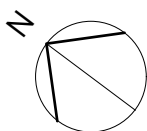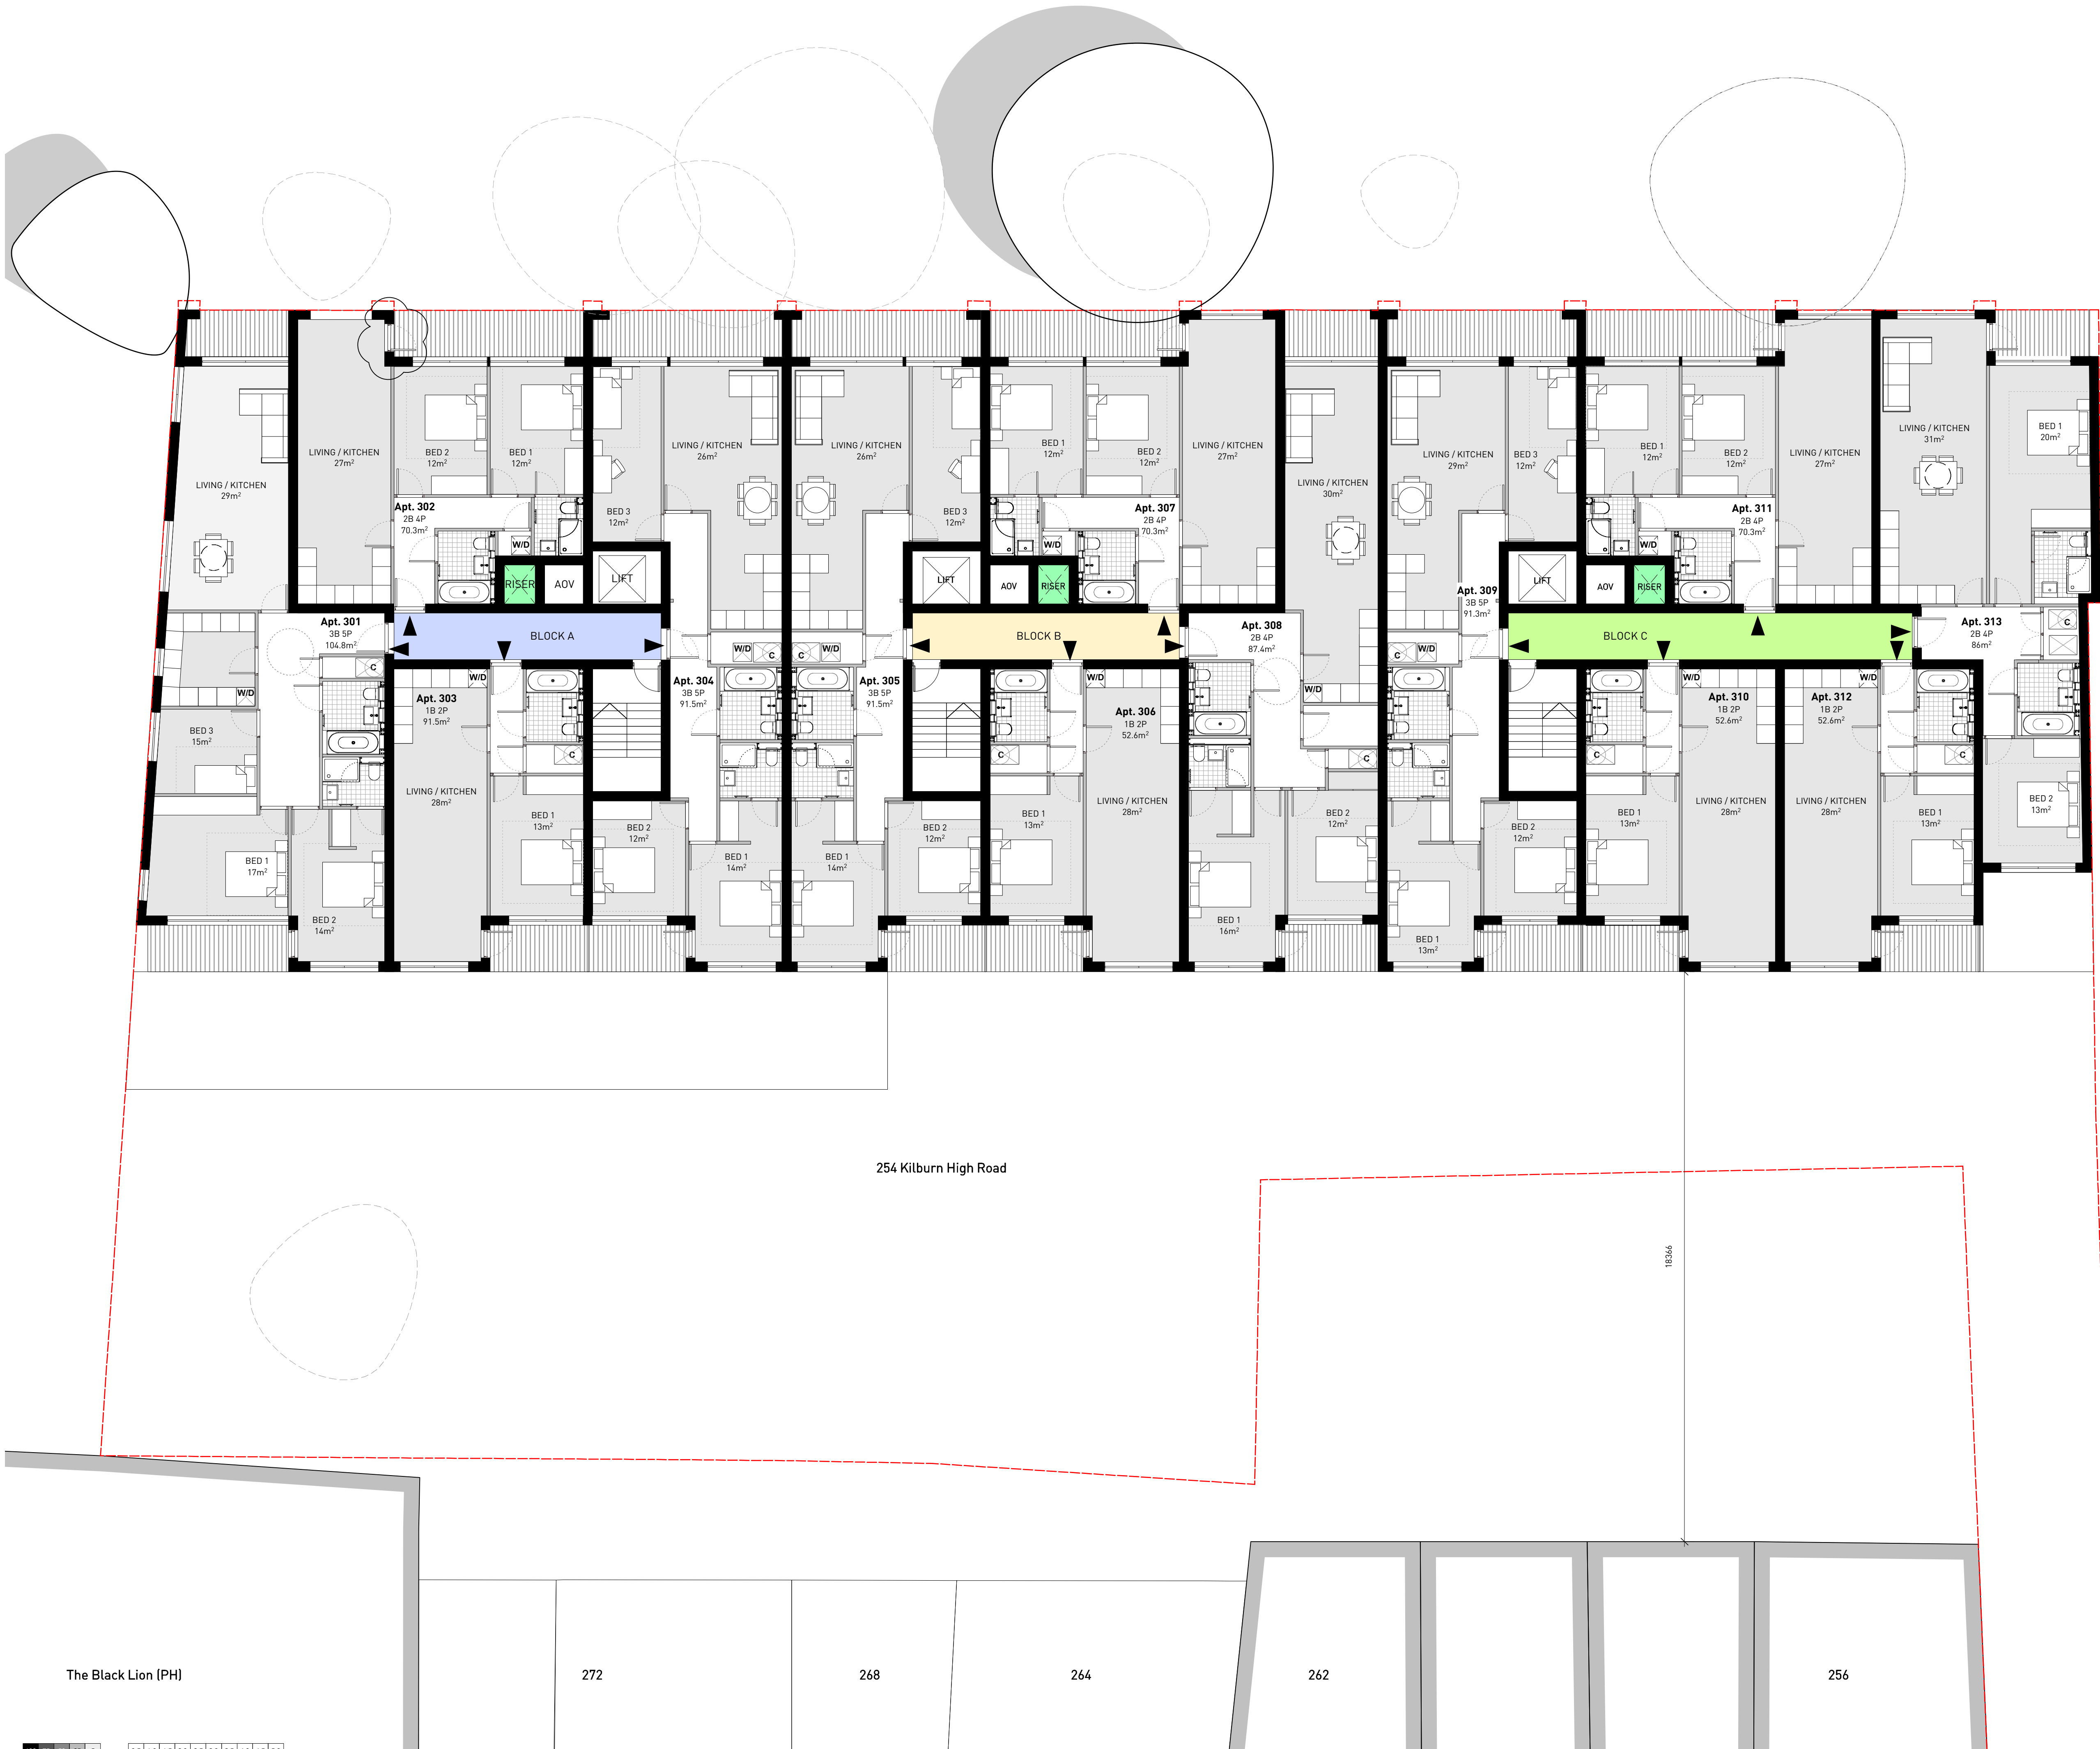

CLARIDGEARCHITECTS

T +44 (0)20 8969 9223 F +44 (0)20 8969 9224
W info@claridgearchitects.com
6 LONSDALE RD
LONDON NW6 6RD



FOR Aitch Group

This drawing is the property of Claridge Architects Ltd. Copyright is reserved & this drawing is issued on the condition that it is not copied, reproduced, retained or disclosed to any unauthorised person, either wholly or in part, without our consent. Do not scale from this drawing, check all dimensions on site.

-	-	-
-	-	-
-	-	-
-	-	-
-	-	-
-	-	-
-	-	-
B	01.12.14	Balcony door moved in Apt.302
A	19.09.14	Alteration to Apt.313
REV	DATE	NOTES

PROJECT	254 Kilburn High Road		
TITLE	Third Floor Plan		
STATUS	PLANNING		
DRAWN	AB	CHECKED	JvV

DATE	SCALE	PROJECT NO.	DRAWING NO.	REVISION
01.12.14	1:100 @ A1	12066	GA.03	B

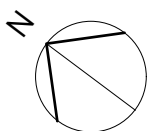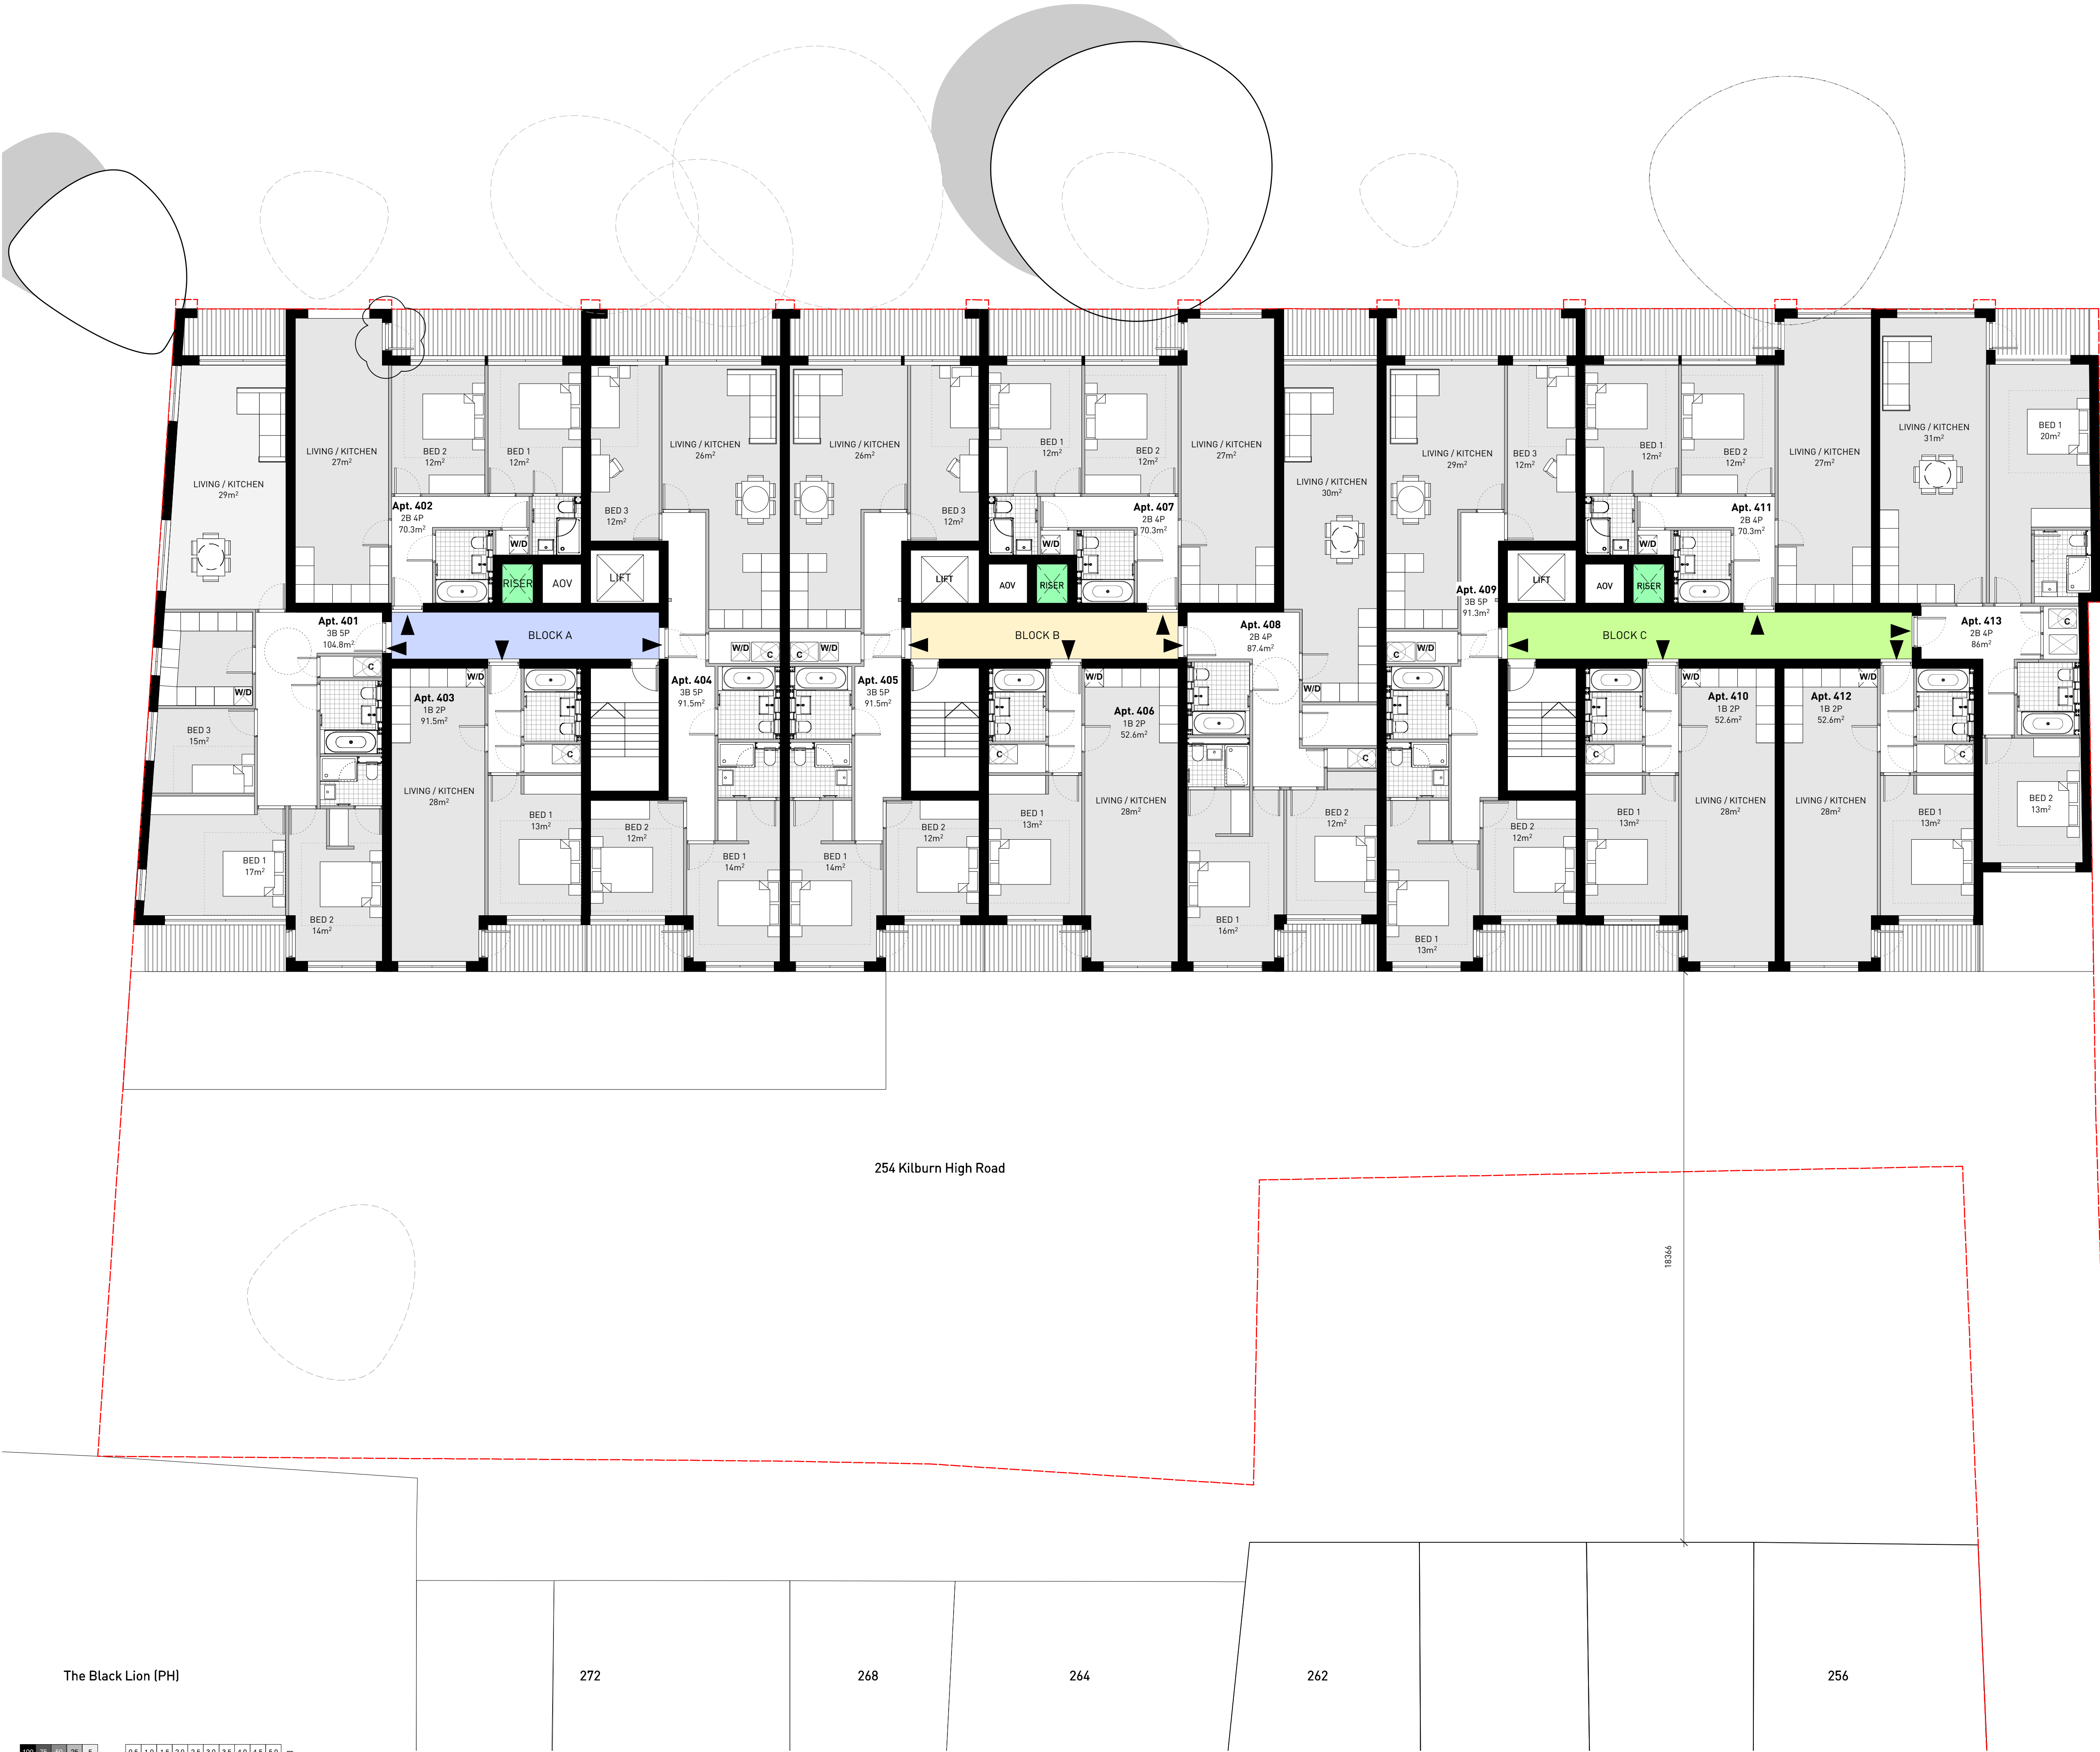

CLARIDGEARCHITECTS

T +44 (0)20 8969 9223 F +44 (0)20 8969 9224
W info@claridgearchitects.com
6 LONSDALE RD
LONDON NW6 6RD

FOR Aitch Group

This drawing is the property of Claridge Architects Ltd. Copyright is reserved & this drawing is issued on the condition that it is not copied, reproduced, retained or disclosed to any unauthorised person, either wholly or in part, without our consent. Do not scale from this drawing, check all dimensions on site.

-	-	-
-	-	-
-	-	-
-	-	-
-	-	-
-	-	-
-	-	-
B	01.12.14	Balcony door moved in Apt.402
A	19.09.14	Alteration to Apt.413
REV	DATE	NOTES

PROJECT	254 Kilburn High Road		
TITLE	Fourth Floor Plan		
STATUS	PLANNING		
DRAWN	AB	CHECKED	JvV

DATE	SCALE	PROJECT NO.	DRAWING NO.	REVISION
01.12.14	1:100 @ A1	12066	GA.04	B