



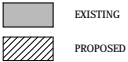

P2

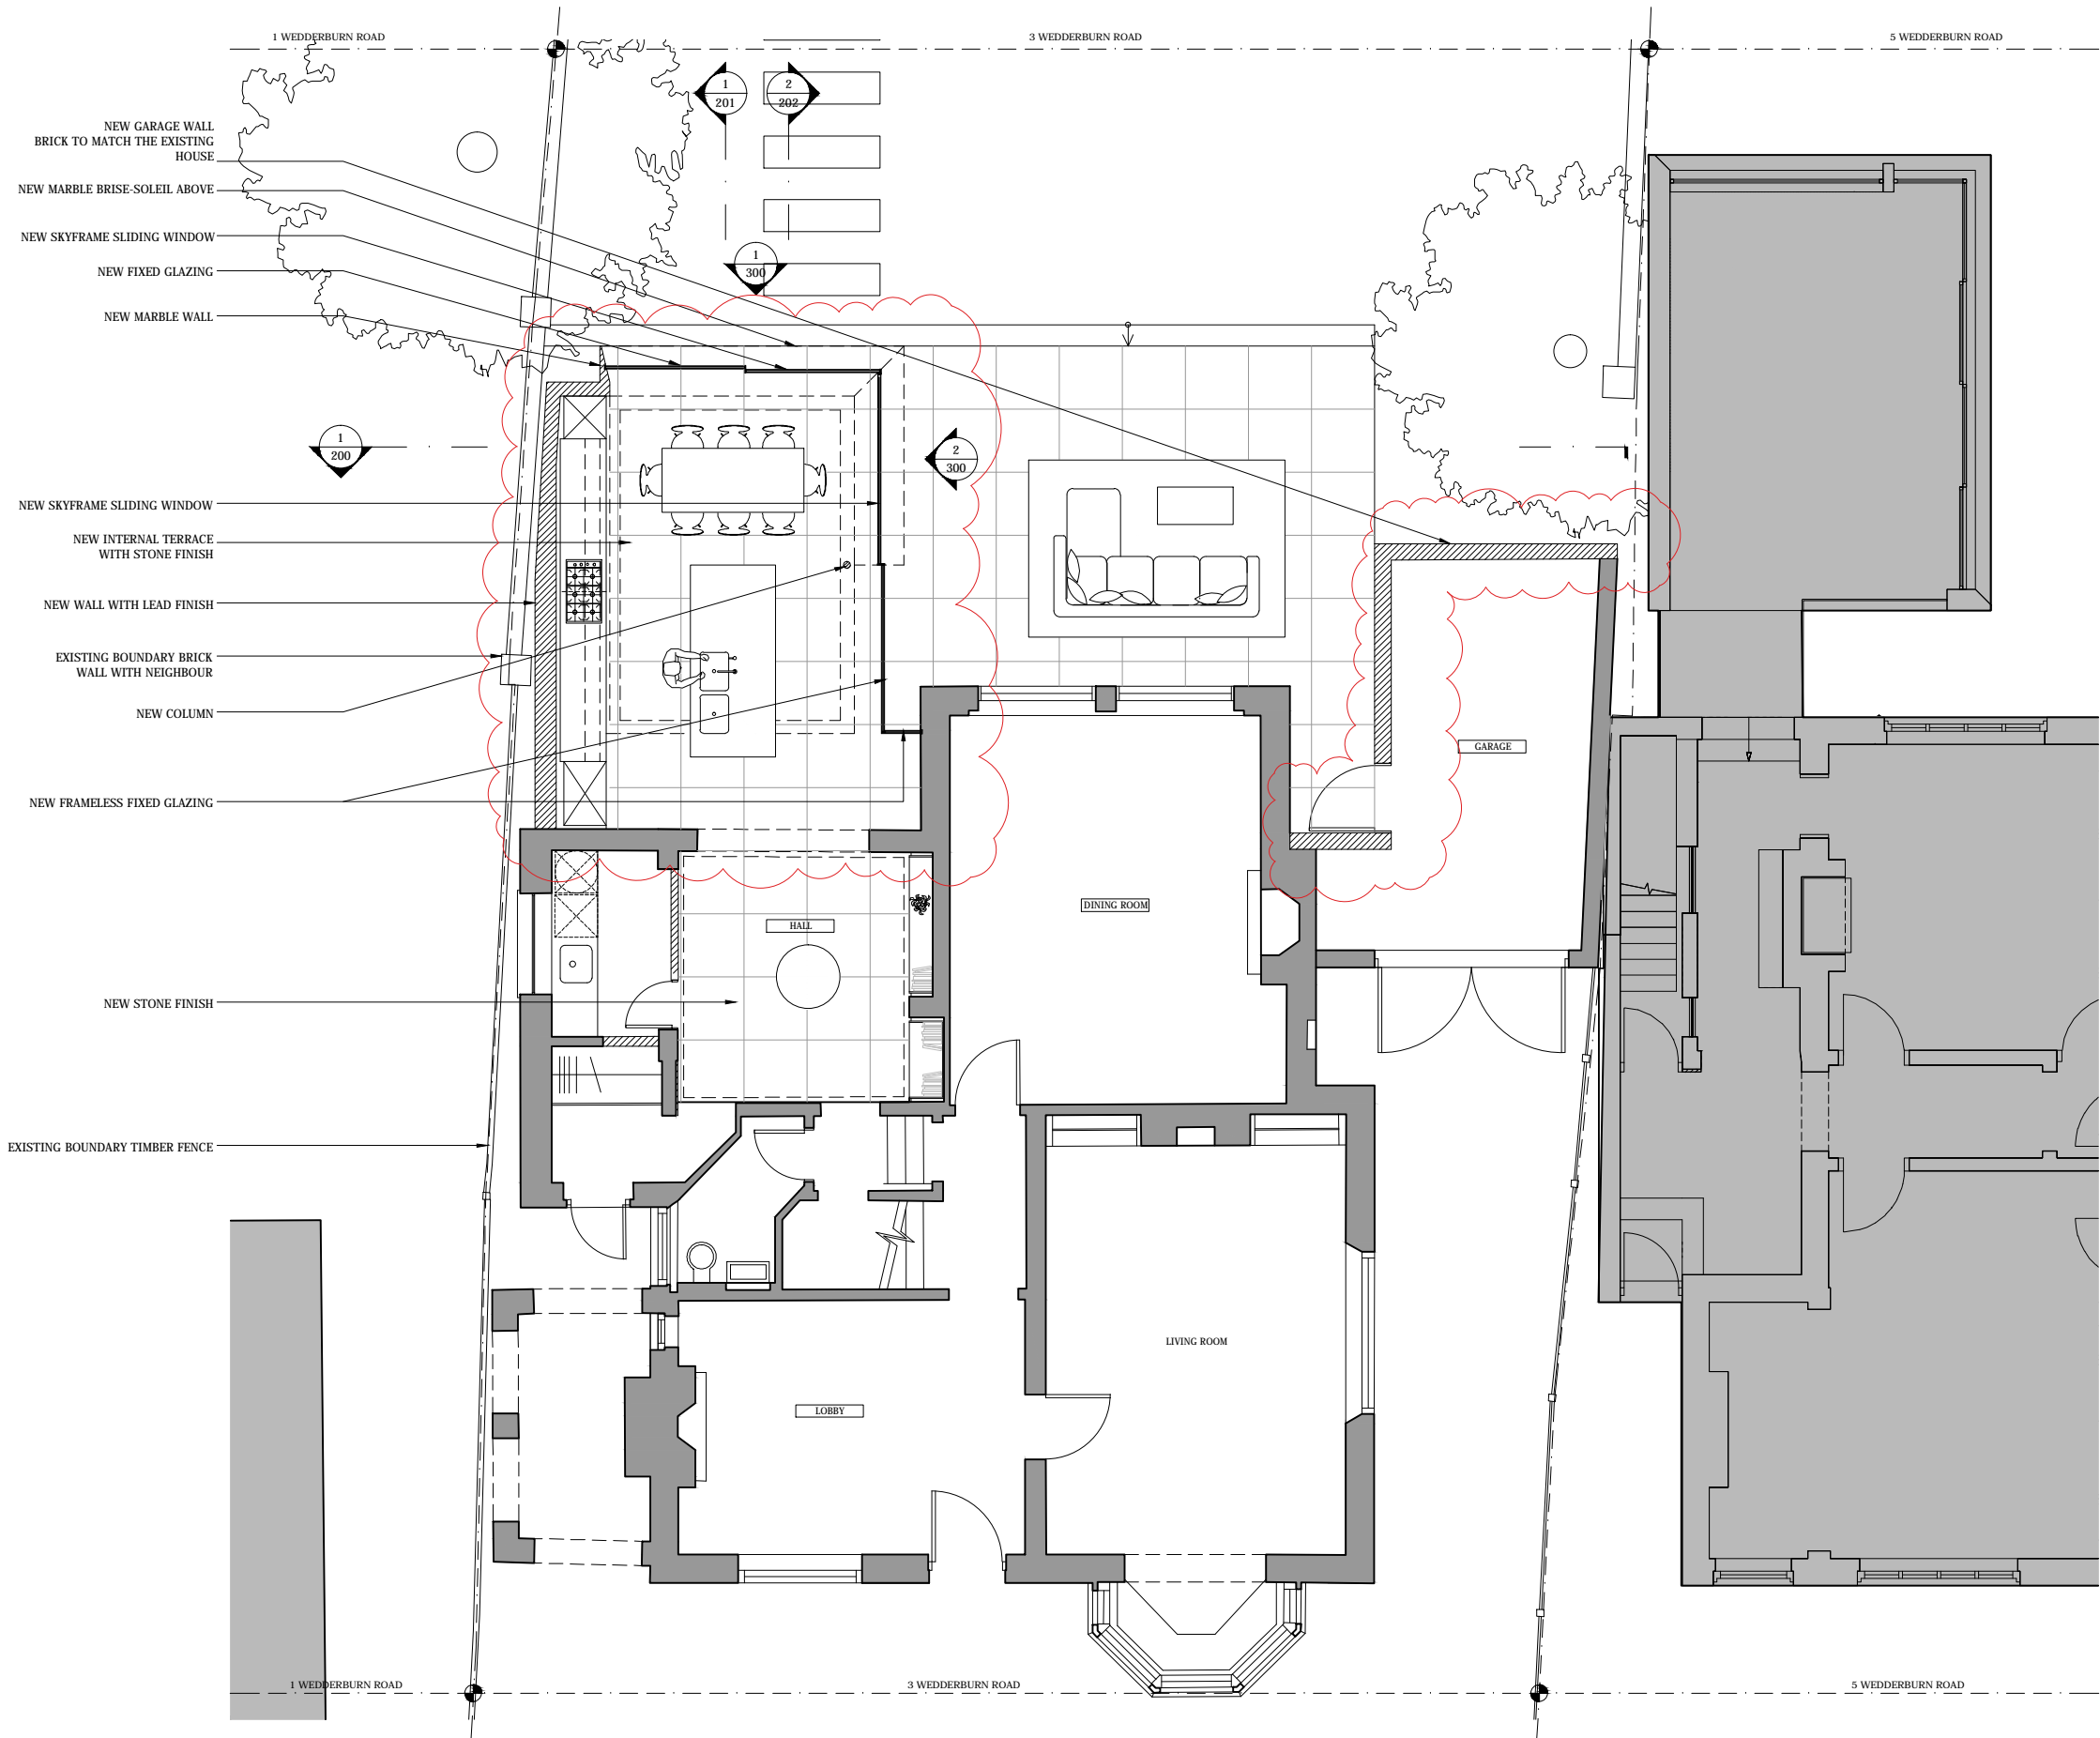

1 PROPOSED GROUND FLOOR PLAN
1:50@A1/ 1:100@A3



GENERAL NOTES:
DO NOT SCALE FROM THIS DRAWING
ALL DIMENSIONS TO BE CHECKED ON SITE
ANY OMISSIONS OR DISCREPANCIES TO BE REPORTED TO THE ARCHITECT IMMEDIATELY
IF IN DOUBT ASK

P2	17.11.14	PLANNING AMENDMENT SUBMISSION	PJ
P1	25.07.14	PLANNING SUBMISSION	CN

REV	DATE	NOTES	DR
DRAWING STATUS			

PLANNING

CLIENT

ARCHITECT

Finkernagel Ross Architects

Third Floor
Unicorn House
221-222 Shoreditch High Street
London E1 6PJ

Tel: 020 7377 5114
info@finkernagelross.com
www.finkernagelross.com

PROJECT

**3 WEDDERBURN ROAD
LONDON NW3 5QS**

DRAWING TITLE

PROPOSED GROUND FLOOR PLAN

DRAWN	DR. DATE	CHECKED	CH. DATE
CN	25.07.14		


SCALE

1:50@A1/ 1:100@A3


DRAWING NO	REVISION
3WED- 101	P2



DRAWING NO	REVISION
3WED-102	P2

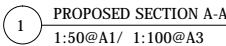

3WED-200	P2
----------	----

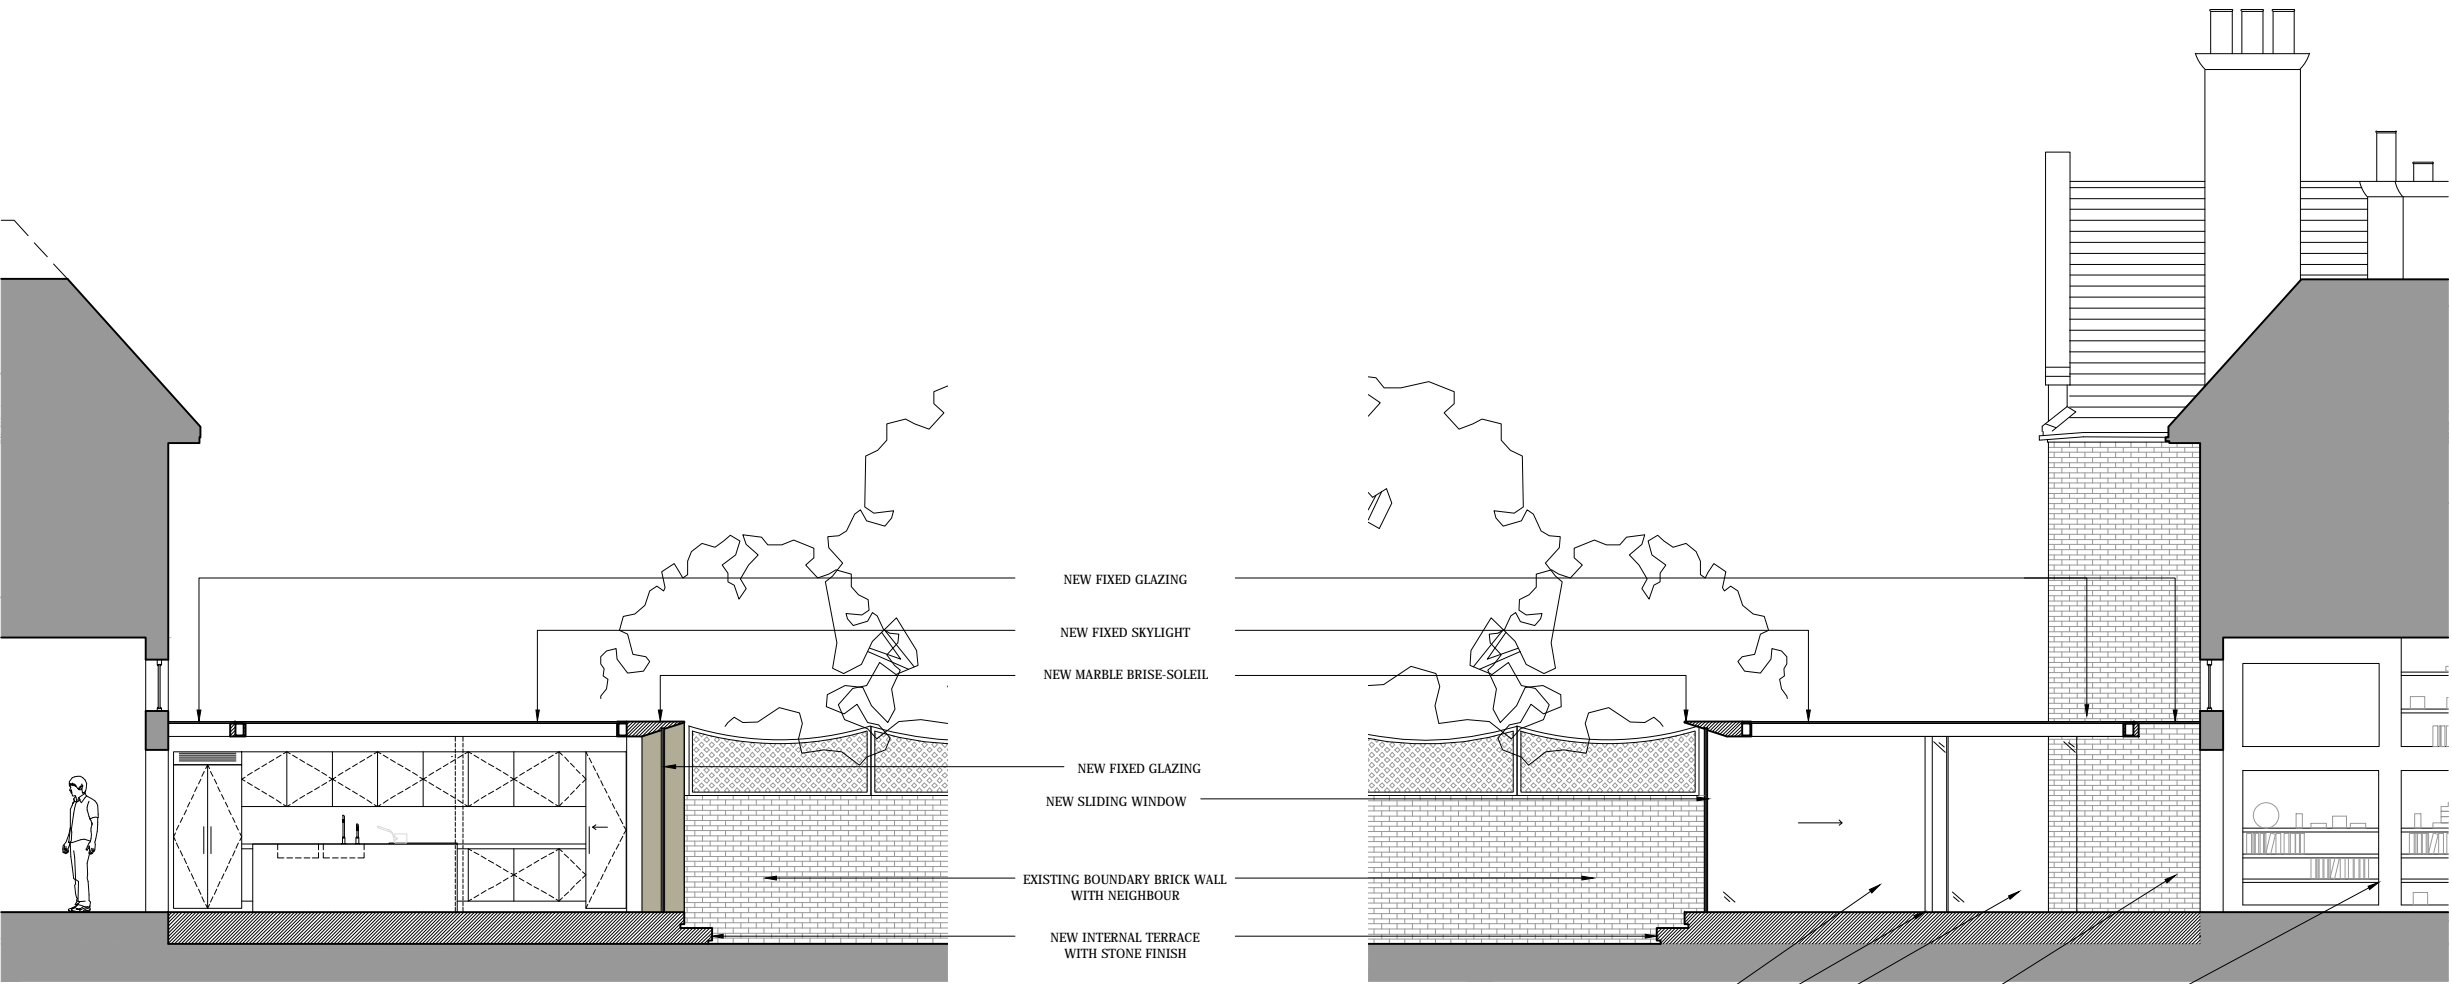

1 PROPOSED SECTION B-B
1:50@A1/ 1:100@A3

2 PROPOSED SECTION C-C
1:50@A1/ 1:100@A3

- NEW FIXED GLAZING
- NEW FIXED SKYLIGHT
- NEW MARBLE BRISE-SOLEIL
- NEW FIXED GLAZING
- NEW SLIDING WINDOW
- EXISTING BOUNDARY BRICK WALL WITH NEIGHBOUR
- NEW INTERNAL TERRACE WITH STONE FINISH
- NEW SLIDING WINDOW
- NEW COLUMN
- NEW FIXED GLAZING
- EXISTING BRICK FACADE TO REINSTATE AND MAKE GOOD
- NEW FITTED JOINERY TO EXISTING WALL

EXISTING
PROPOSED

0 .5 1 2 5 METRES @ A1
M. 1:50

GENERAL NOTES:
DO NOT SCALE FROM THIS DRAWING
ALL DIMENSIONS TO BE CHECKED ON SITE
ANY OMISSIONS OR DISCREPANCIES TO BE REPORTED TO THE ARCHITECT IMMEDIATELY
IF IN DOUBT ASK

P2 17.11.14 PLANNING AMENDMENT SUBMISSION PJ
P1 25.07.14 PLANNING SUBMISSION CN

REV DATE NOTES DR
DRAWING STATUS

PLANNING

CLIENT

ARCHITECT

Finkernagel Ross Architects

Third Floor
Unicorn House
221-222 Shoreditch High Street
London E1 6PJ

Tel: 020 7377 5114
info@finkernagelross.com
www.finkernagelross.com

PROJECT

3 WEDDERBURN ROAD
LONDON NW3 5QS

DRAWING TITLE


PROPOSED SECTIONS B-B & C-C

DRAWN	DR. DATE	CHECKED	CH. DATE
CN	25.07.14		

SCALE

1:50@A1/ 1:100@A3

DRAWING NO	REVISION
3WED-201	P2

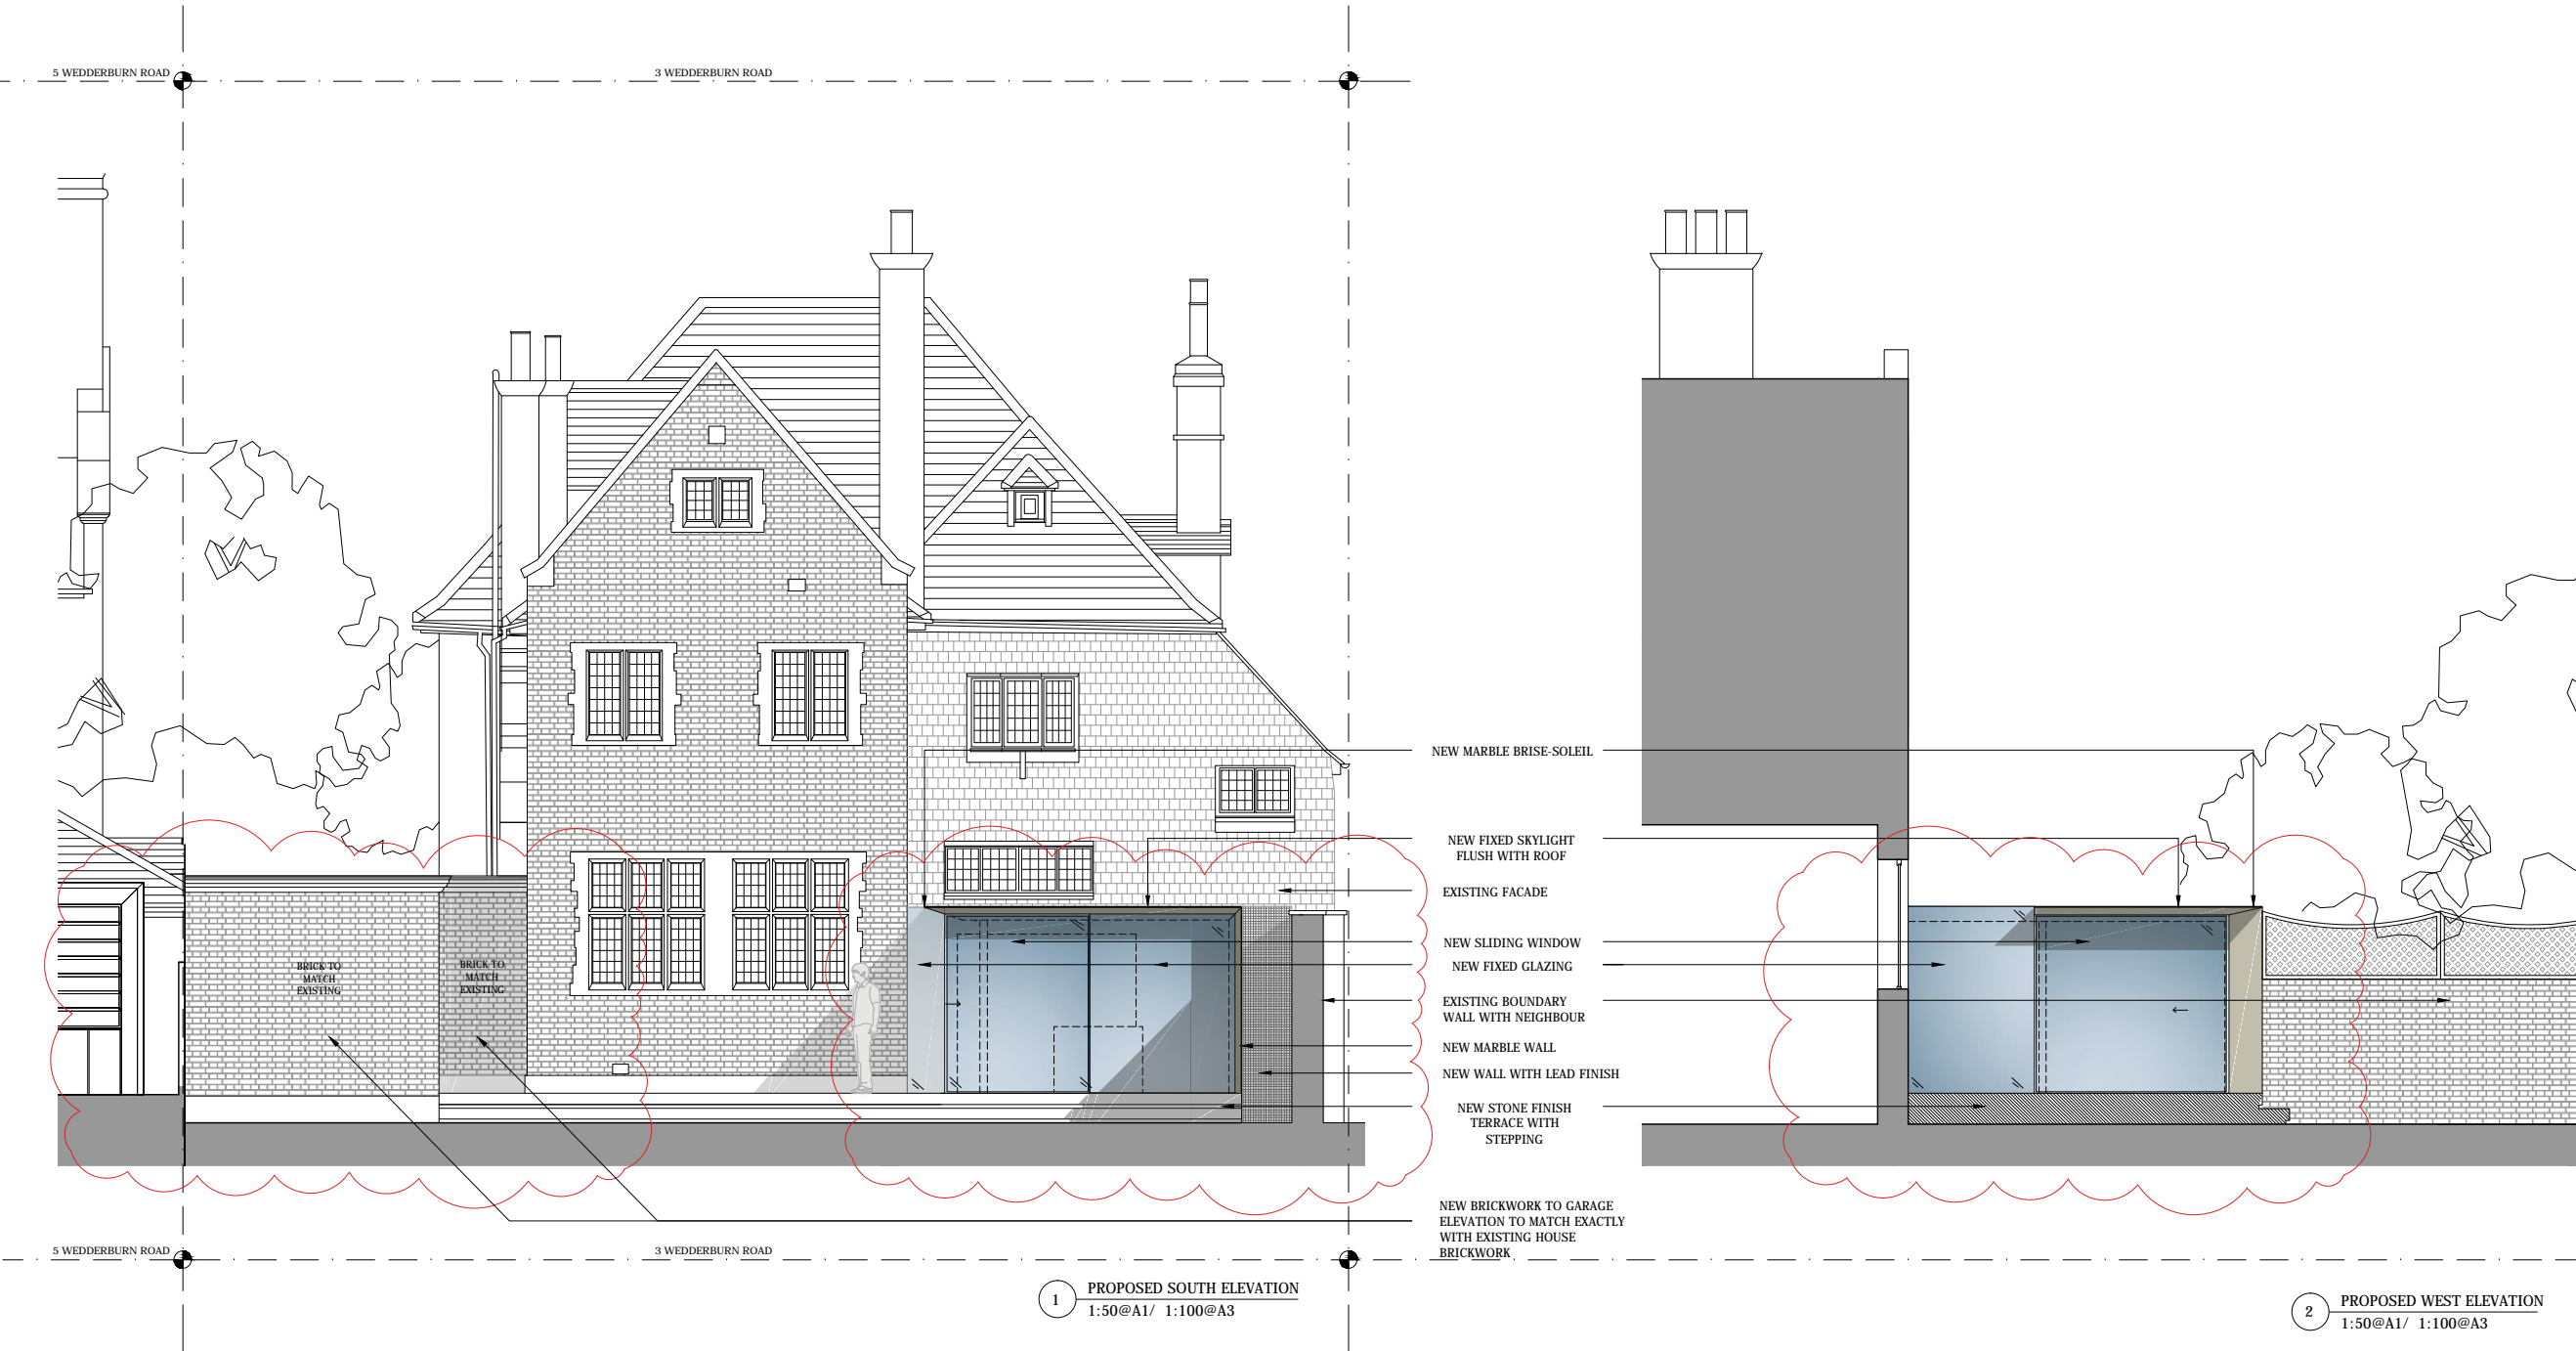

1 PROPOSED SOUTH ELEVATION
1:50@A1/ 1:100@A3

2 PROPOSED WEST ELEVATION
1:50@A1/ 1:100@A3



GENERAL NOTES: DO NOT SCALE FROM THIS DRAWING ALL DIMENSIONS TO BE CHECKED ON SITE ANY OMISSIONS OR DISCREPANCIES TO BE REPORTED TO THE ARCHITECT IMMEDIATELY IF IN DOUBT ASK			
P2	17.11.14	PLANNING AMENDMENT SUBMISSION	PJ
P1	25.07.14	PLANNING SUBMISSION	CN
REV	DATE	NOTES	DR
DRAWING STATUS			
PLANNING			
CLIENT			
ARCHITECT			
Finkernagel Ross Architects Third Floor Unicorn House 221-222 Shoreditch High Street London E1 6PJ Tel: 020 7377 5114 info@finkernagelross.com www.finkernagelross.com			
PROJECT			
3 WEDDERBURN ROAD LONDON NW3 5QS			
DRAWING TITLE			
PROPOSED ELEVATIONS			
DRAWN	DR. DATE	CHECKED	CH. DATE
CN	25.07.14		
SCALE			
1:50@A1/ 1:100@A3			
DRAWING NO		REVISION	
3WED-300		P2	