


NO 8 GORDON HOUSE ROAD NO 9a GORDON HOUSE ROAD NO 10 GORDON HOUSE ROAD

1 Existing Lower Ground Floor Plan  
1:100 @ A3

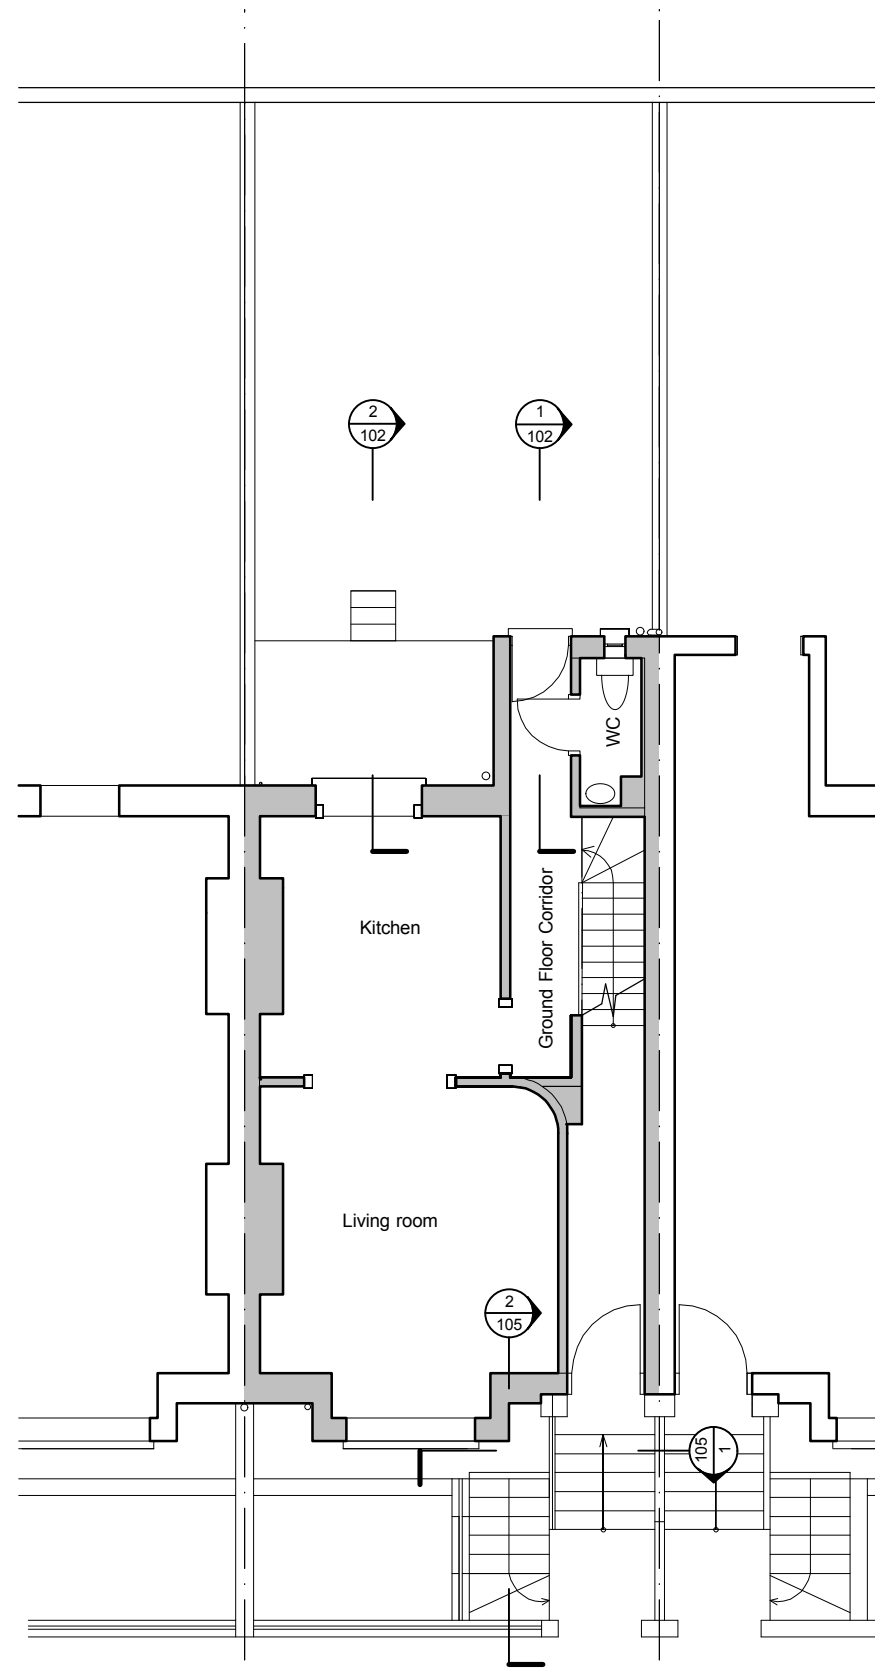

NO 8 GORDON HOUSE ROAD NO 9a GORDON HOUSE ROAD NO 10 GORDON HOUSE ROAD

2 Existing Ground Floor Plan  
1:100 @ A3

|   |  |   |   |   |                                       |   |                                  |
|---|--|---|---|---|---------------------------------------|---|----------------------------------|
| <div>rev:</div> <div>- 6/11/2014 issued for planning</div> <div>A 27/11/2014 entrance ref. added.</div> | <div>notes:</div> <div>1. Do not scale from this drawing. All dimensions in millimeters. This drawing is copyright.</div> <div>2. All dimensions to be checked on site prior to commencement of any works.</div> <div>3. All drawings to be read in conjunction with architect specification and other drawings.</div> <div>4. For structural information, see structural engineer specification and drawings.</div> <div>5. For M+E information, see M&amp;E engineer specification and drawings.</div> | <div><div>texerestudio</div><div>architecture</div><div>9a Gordon House Road</div><div>NW5 1LN, London, UK</div><div>tel. 02072670954</div></div> | <div><div>00.5124 [m]</div><div>All dimensions must be checked on site and not scaled from this drawing.</div><div>This drawing is copyright.</div><div>N</div></div> | <div>Client</div> <div>9a Gordon House Road</div> | <div>Stage</div> <div>Planning</div>  | <div>Drawing Number</div> <div>1304-100</div> | <div>Revision</div> <div>A</div> |
|   |  |   |   | <div>Project</div> <div>Garden stair</div>        | <div>Scale</div> <div>1:100 @A3</div> |   |                                  |
|   |  |   |   | <div>Drawing Title</div> <div>EXISTING PLAN</div> | <div>Date</div> <div>29/10/14</div>   |   |                                  |