


NO 8 GORDON HOUSE ROAD NO 9a GORDON HOUSE ROAD NO 10 GORDON HOUSE ROAD

1 Proposed Lower Ground Floor Plan
1:100 @ A3

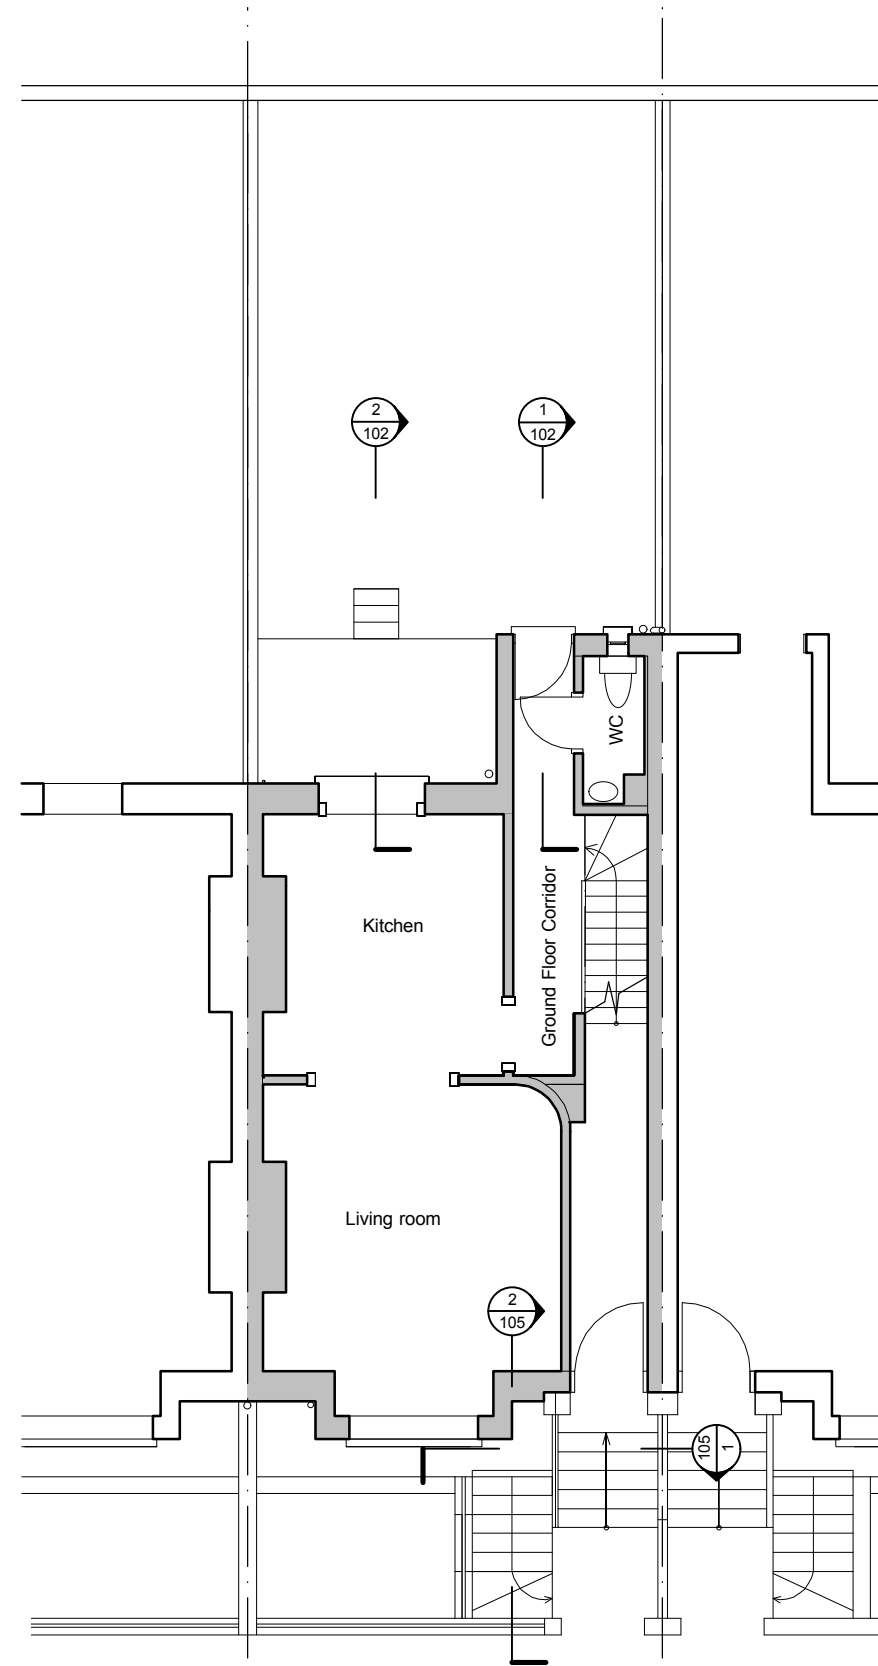

NO 8 GORDON HOUSE ROAD NO 9a GORDON HOUSE ROAD NO 10 GORDON HOUSE ROAD


2 Proposed Ground Floor Plan
1:100 @ A3

rev:
- 6/11/2014 issued for planning
A 27/11/2014 entrance ref. added.

notes:
1. Do not scale from this drawing. All dimensions in millimeters. This drawing is copyright.
2. All dimensions to be checked on site prior to commencement of any works.
3. All drawings to be read in conjunction with architect specification and other drawings.
4. For structural information, see structural engineer specification and drawings.
5. For M+E information, see M+E engineer specification and drawings.

texerestudio
architecture

9a Gordon House Road
NW5 1LN, London, UK
tel. 02072670954

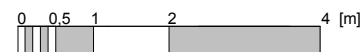

All dimensions must be checked on site and not scaled from this drawing. This drawing is copyright.



Client 9a Gordon House Road

Project Garden stair

Drawing Title PROPOSED PLAN

Stage Planning

Scale 1:100 @A3

Date 29/10/14

Drawn IH

Checked IH

Drawing Number

1304-110

Revision

A