




BASEMENT PLAN

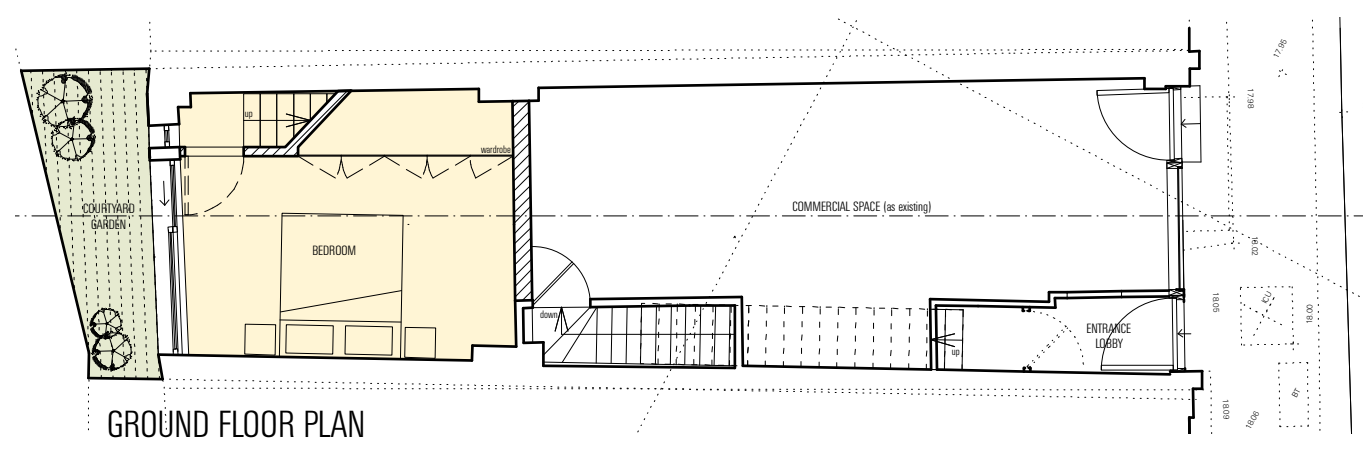


GROUND FLOOR PLAN

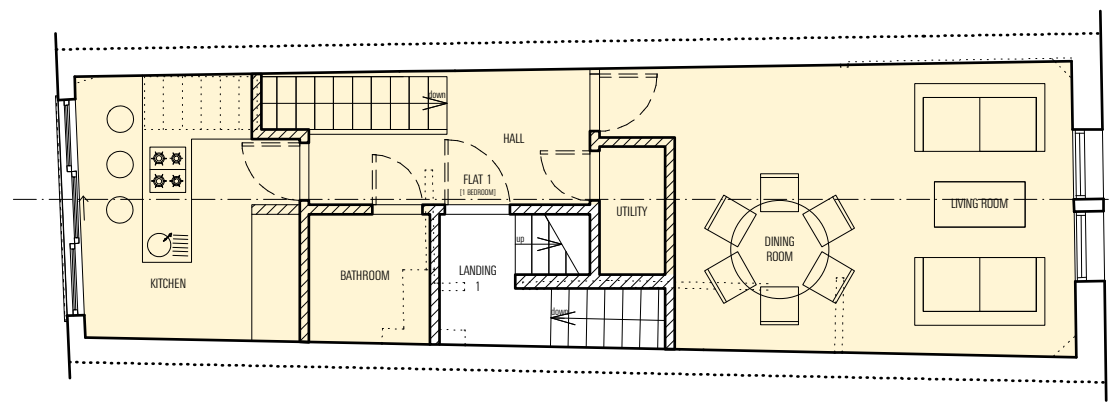


FIRST FLOOR PLAN

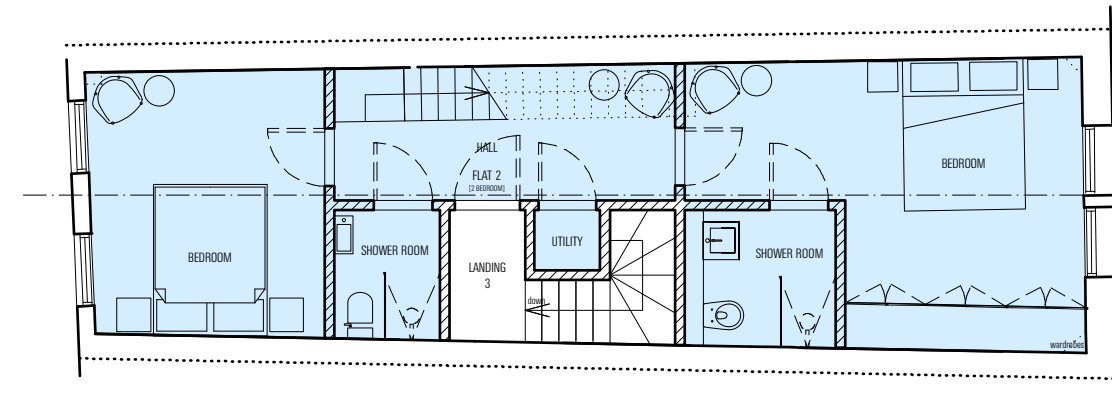

SECOND FLOOR PLAN

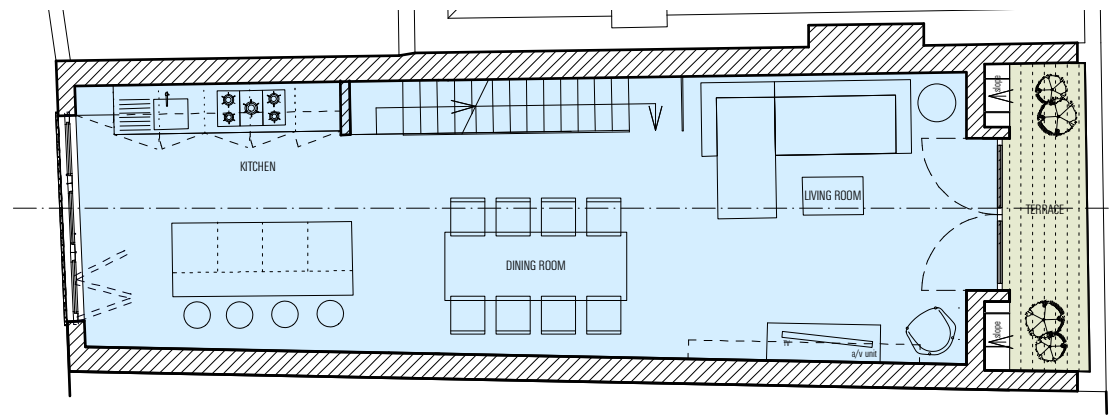

THIRD FLOOR PLAN

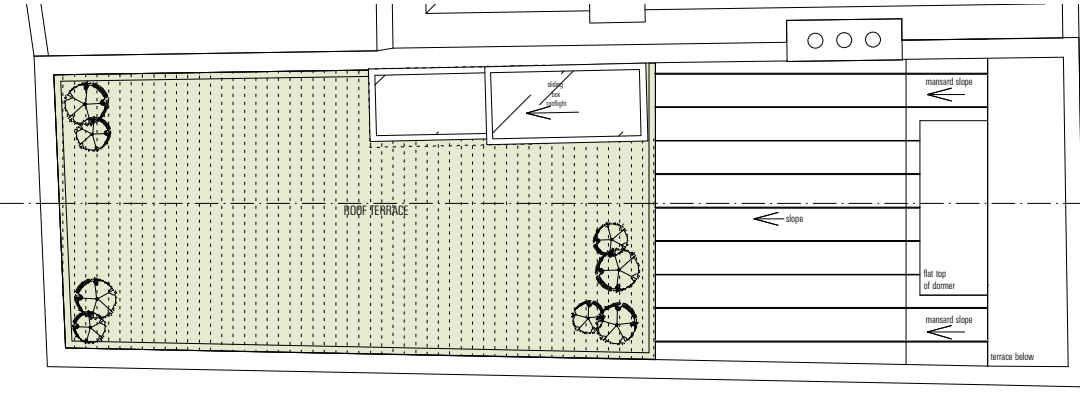

ROOF PLAN

KEY:

	Amenity space
	Flat 1
	Flat 2

SCHEDULE OF FLAT AREAS: [G.I.A.s]

	FLAT 1 [GROUND & FIRST FLOOR]:	58.3 sqm / 628 sqft
	(KITCHEN / LIVING ROOM)	30.7 sqm)
	(BEDROOM 1)	13.7 sqm)
	(AMENITY)	5.1sqm)
	FLAT 2 [2ND & 3RD FLOOR]:	86.1 sqm / 927 sqft
	(OPEN-PLAN LIVING ROOM)	43.7 sqm)
	(BEDROOM 1)	16.1 sqm)
	(BEDROOM 2)	11.0 sqm)
	(AMENITY)	26.4 sqm)

SCHEDULE OF AREAS: [G.I.A.s]

BASEMENT:	52.2 sqm / 562 sqft
GROUND FLOOR:	48.1 sqm / 518 sqft
1ST FLOOR:	48.4 sqm / 521 sqft
2ND FLOOR:	48.4 sqm / 521 sqft
3RD FLOOR:	43.7 sqm / 470 sqft
TOTAL:	240.8 sqm / 2592 sqft

REVISIONS:
 1. REV A - 19.11.14 AMENDED FOLLOWING PRE-APPLICATION ADVICE
 2. PROJECT: 400 - 14 HATTON WALL, LONDON, EC1N 8JN
 3. DWG. TITLE: PROPOSED - AREA LAYOUTS
 4. DWG. NO.: 400_107A
 5. SCALE: 1:50 @A3
 6. DATE: 18.06.13
 7. ISSUE: INFORMATION

400

PROPOSED

EMULSION
 6 BAKER'S YARD LONDON EC1R 3DD
 T: 020 8127 1015 F: 020 8127 1016 E: CONTACT@EMULSIONARCHITECTURE.COM
 DO NOT SCALE: ALL DIMENSIONS TO BE CHECKED ON SITE. DO NOT REPRODUCE DRAWING. COPYRIGHT EMULSION LTD.