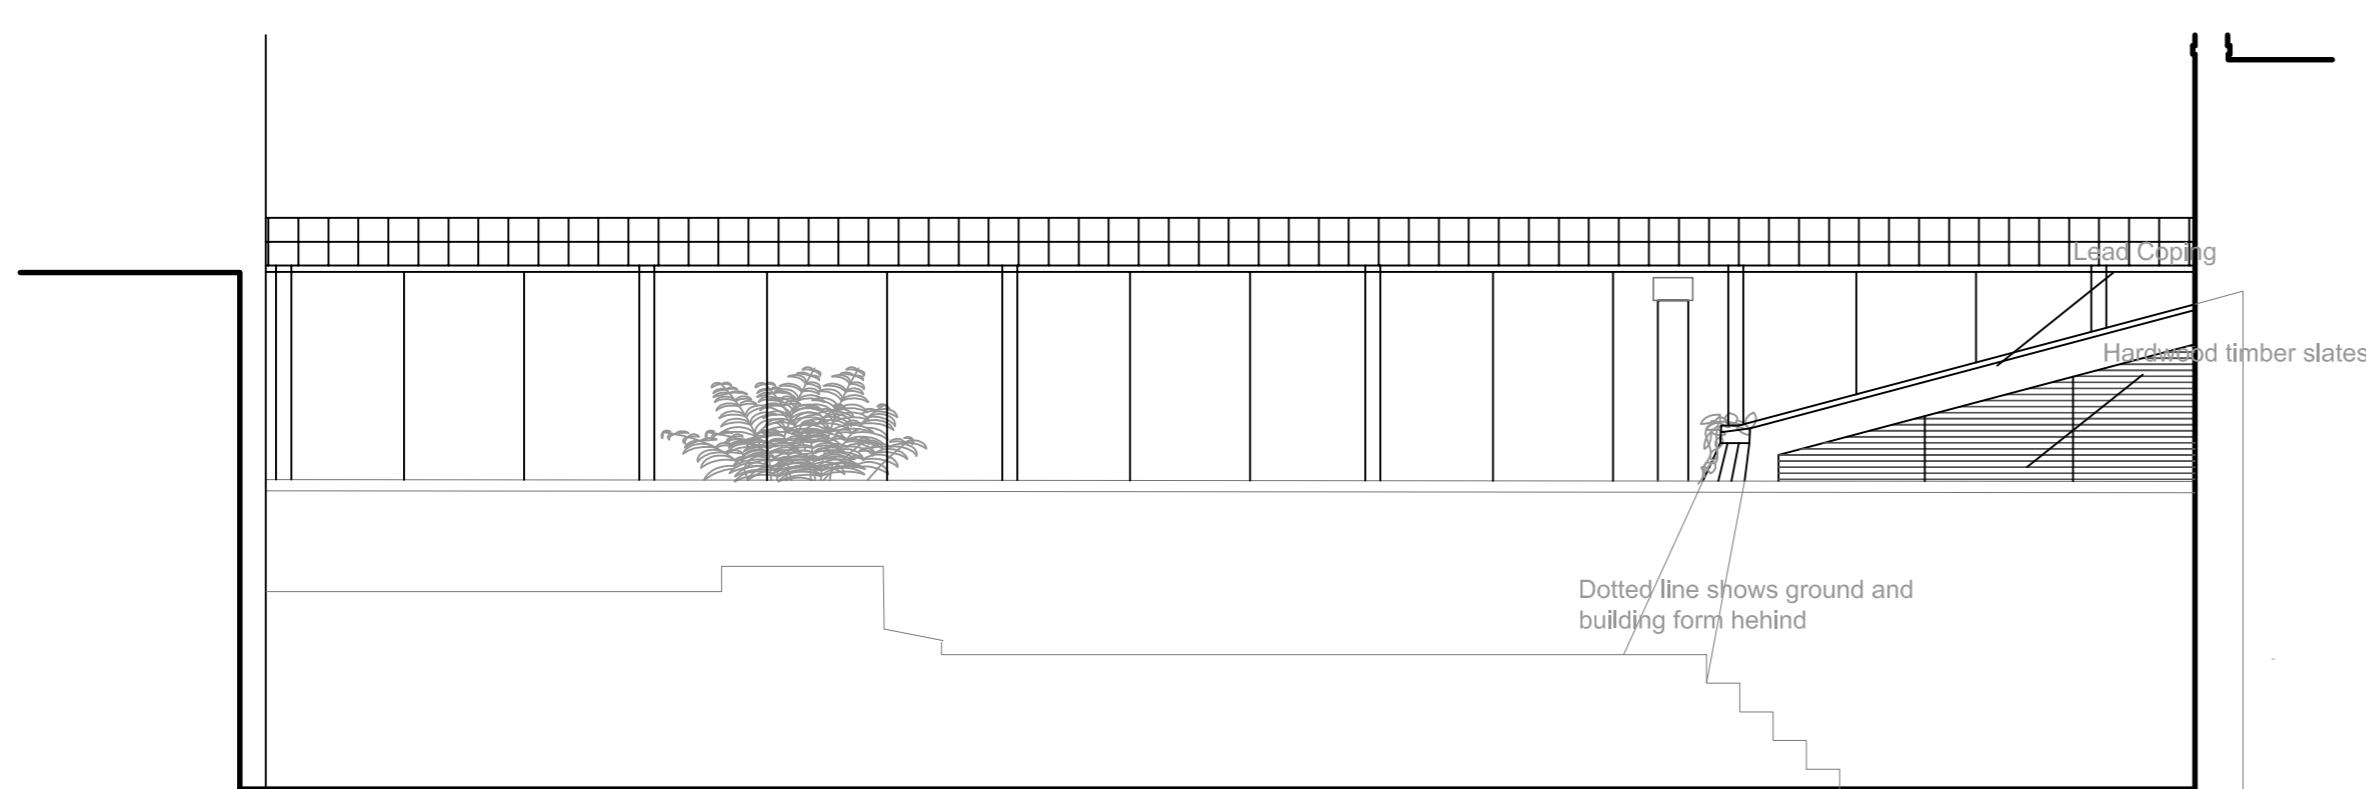


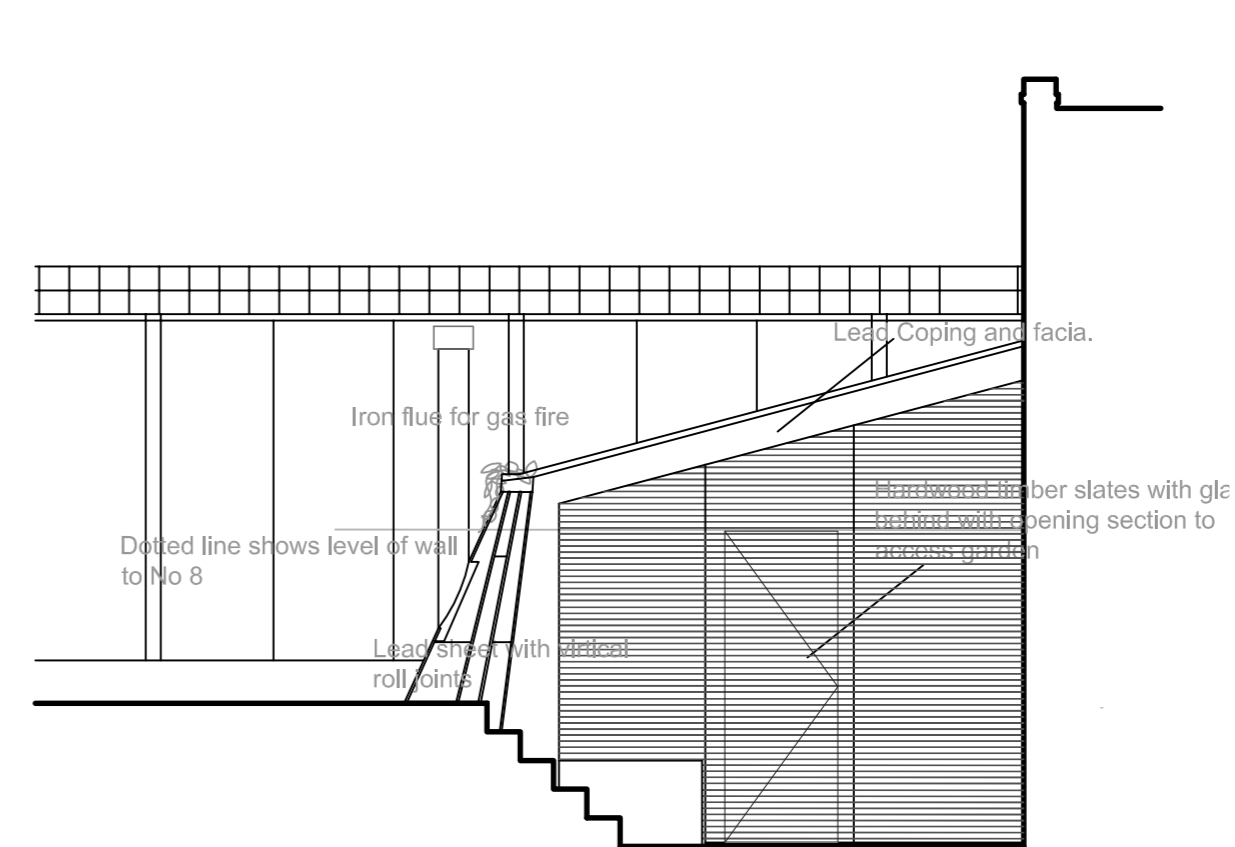


Fig. 1.100 5.00

Rear Elevation as Existing 1:50




View from No 8 as Proposed 1:50




East Elevation of dining room (fence omitted) as Proposed 1:50

Sheet size A1  
Scale Bar 1:50  
0 1m 2m 3m

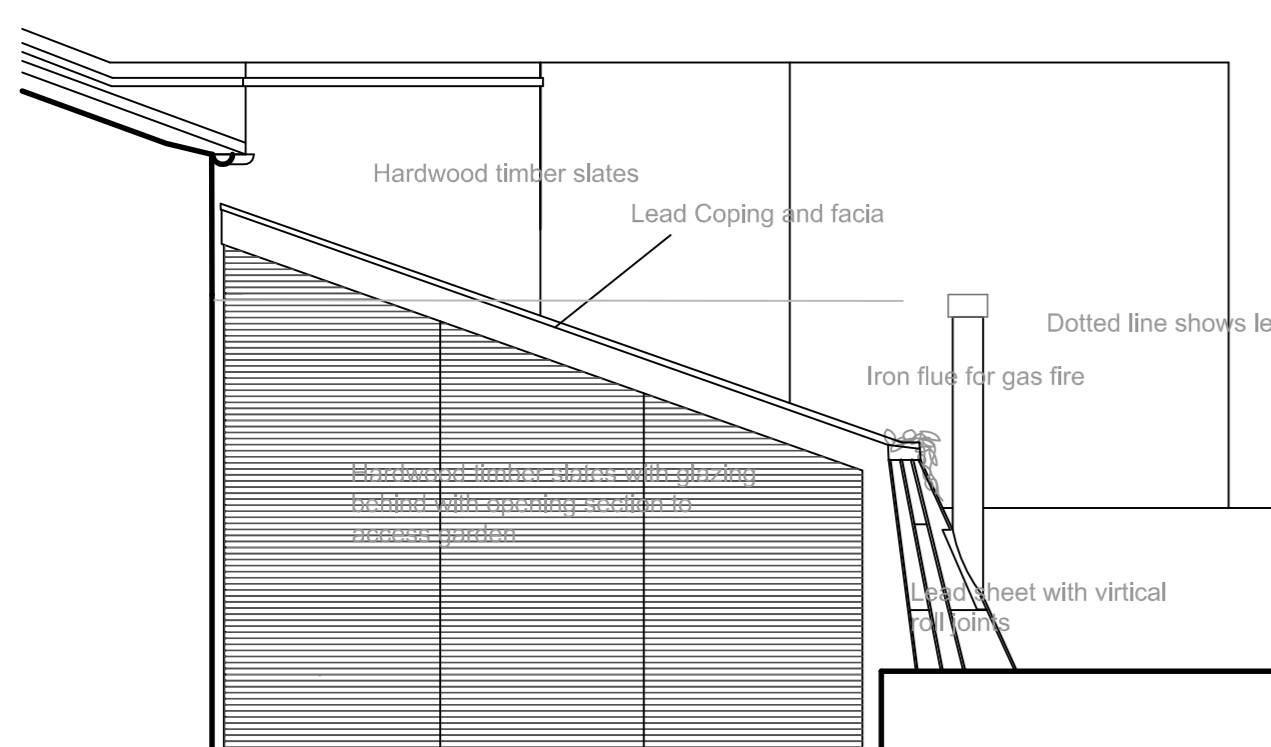

West Elevation of dining room (fence omitted) as Proposed 1:50

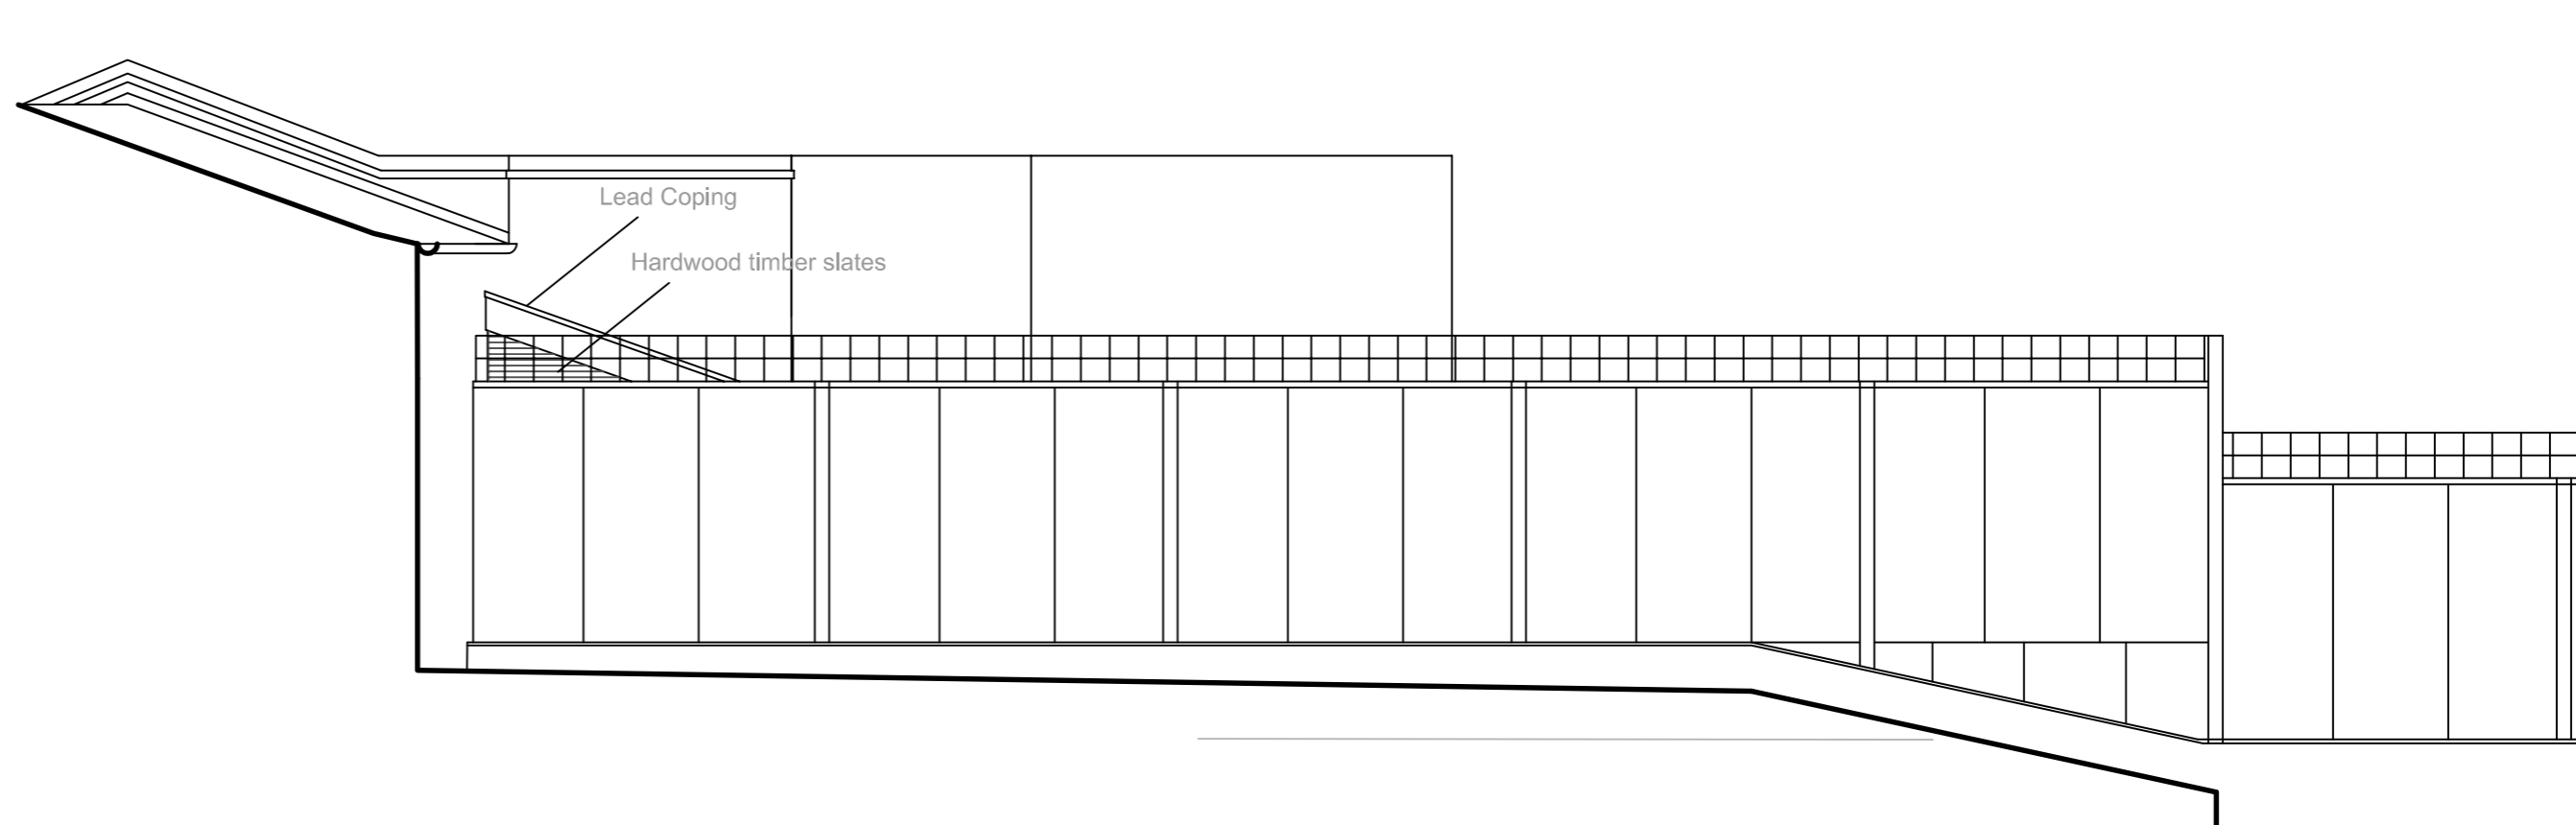

View from No 10 as Proposed 1:50

Rev A - Elevations minus wall and fence added - Dec 14

**MDMA.**  
 4 Cornwell Road  
 London  
 W11 1LH  
 Tel: 020 844 3024  
 Fax: 020 844 3027  
 email: info@mdma.co.uk

Plot:  
 Lower Ground Flat  
 9 St Georges Terrace

Title:  
 Sections/Elevations  
 as Proposed

Scale:  
 1:50

Date:  
 Nov 14

Drawn by:  
 A