

Area not part of planning application

Existing finishes: Dark grey tile

Existing finishes: Red brick slips



standard notes

1. Do not scale this drawing. 2. All dimensions must be checked on site and any discrepancies verified with the architect. 3. Unless shown otherwise, all dimensions are to structural surfaces.

THIS IS NOT A CONSTRUCTION DRAWING, IT IS UNSUITABLE FOR THE PURPOSE OF CONSTRUCTION AND MUST ON NO ACCOUNT BE USED AS SUCH.


drawing notes

All drawings to be read in conjunction with Centre Heights Ground floor alterations - E1 Outline Specification

Planning permission will be required for external alterations (excluding painting).

This drawing requires coordination with the structural engineer & mechanical & electrical services engineers.



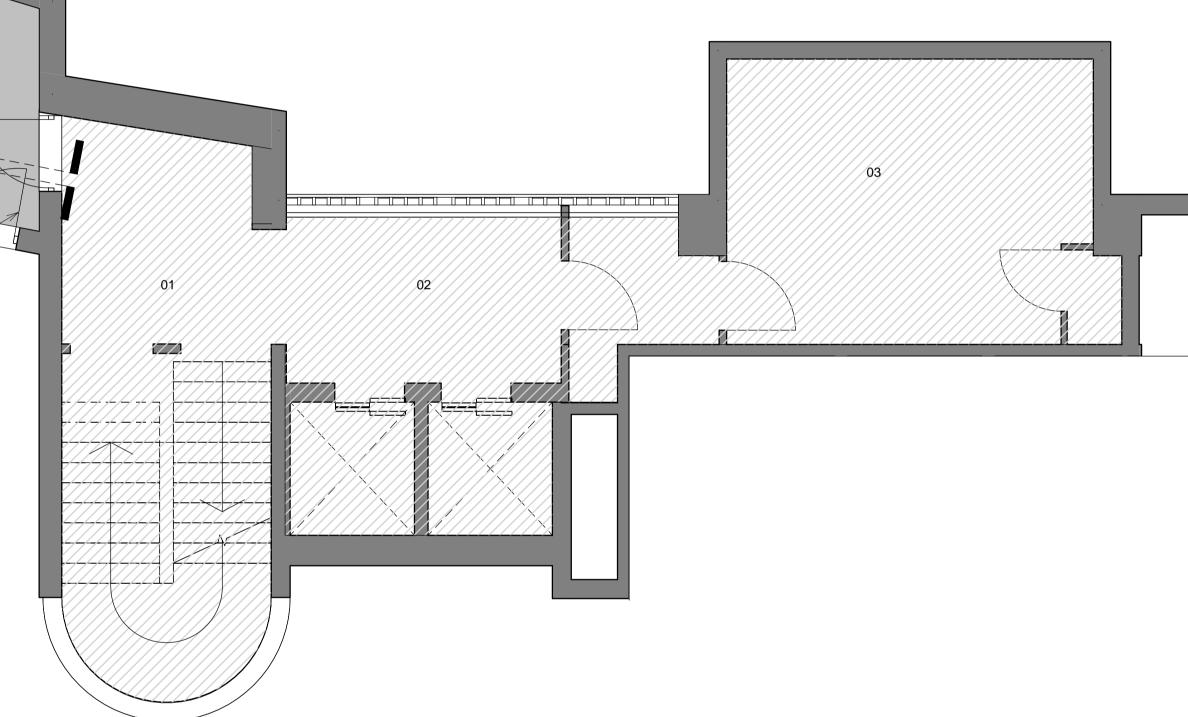

revisions	
P1 T1 P2	16.10.14 06.11.14 05.12.14

Draft for Information Issued for Tender Issued for Planning

Centre Heights Swiss Cottage

client

C:\Users\tom.mcaviney\Documents\3073_Centre Heights_SITE_tom.mcaviney.rvt

3073 · L · 3100

date 06/26/13

TM NJ

scale 1:50 Nicolaides Group drawing

Existing Ground Floor Plan Scope of Works drawn checked drawing number

rev P2

Levitt Bernstein 1 Kingsland Passage London E8 2BB

t: 020 7275 7676 f: 020 7275 9348 w: levittbernstein.co.uk e: post@levittbernstein.co.uk Levitt Bernstein