

This document is the property of J. Khatri Ltd. Copyright is reserved by them and the drawing is issued on condition that it is not copied, reproduced or retained by, nor disclosed to any unauthorised person, either wholly or in part without the written consent of J. Khatri Ltd.

DO NOT SCALE FROM THIS DRAWING

Drawings are for general arrangement only. Dimensions are to be checked on site by the contractor and any discrepancies are to be reported in writing to the architect immediately. Where a drawing is covered by different scales the larger scale is to be worked to in all cases. Drawings are completed under client instruction and therefore submitted on the condition that the responsibility of compliance to all relevant authority and legal requirements, and of obtaining required approval, remains with the client.

Notes:


1. Do not scale drawings
2. Site verify all dimensions prior to construction
3. Report all discrepancies to J. Khatri immediately
4. This drawing is to be read in conjunction with all relevant documents and drawings
5. Not for construction or for ordering
6. No works to be carried out based on the information portrayed on this drawing
7. Please refer to the construction drawing issued for this scheme.

Proposed Scheme Only

Revisions: _____ Date: _____ By: _____

No. Description: _____

EXISTING REAR ELEVATION

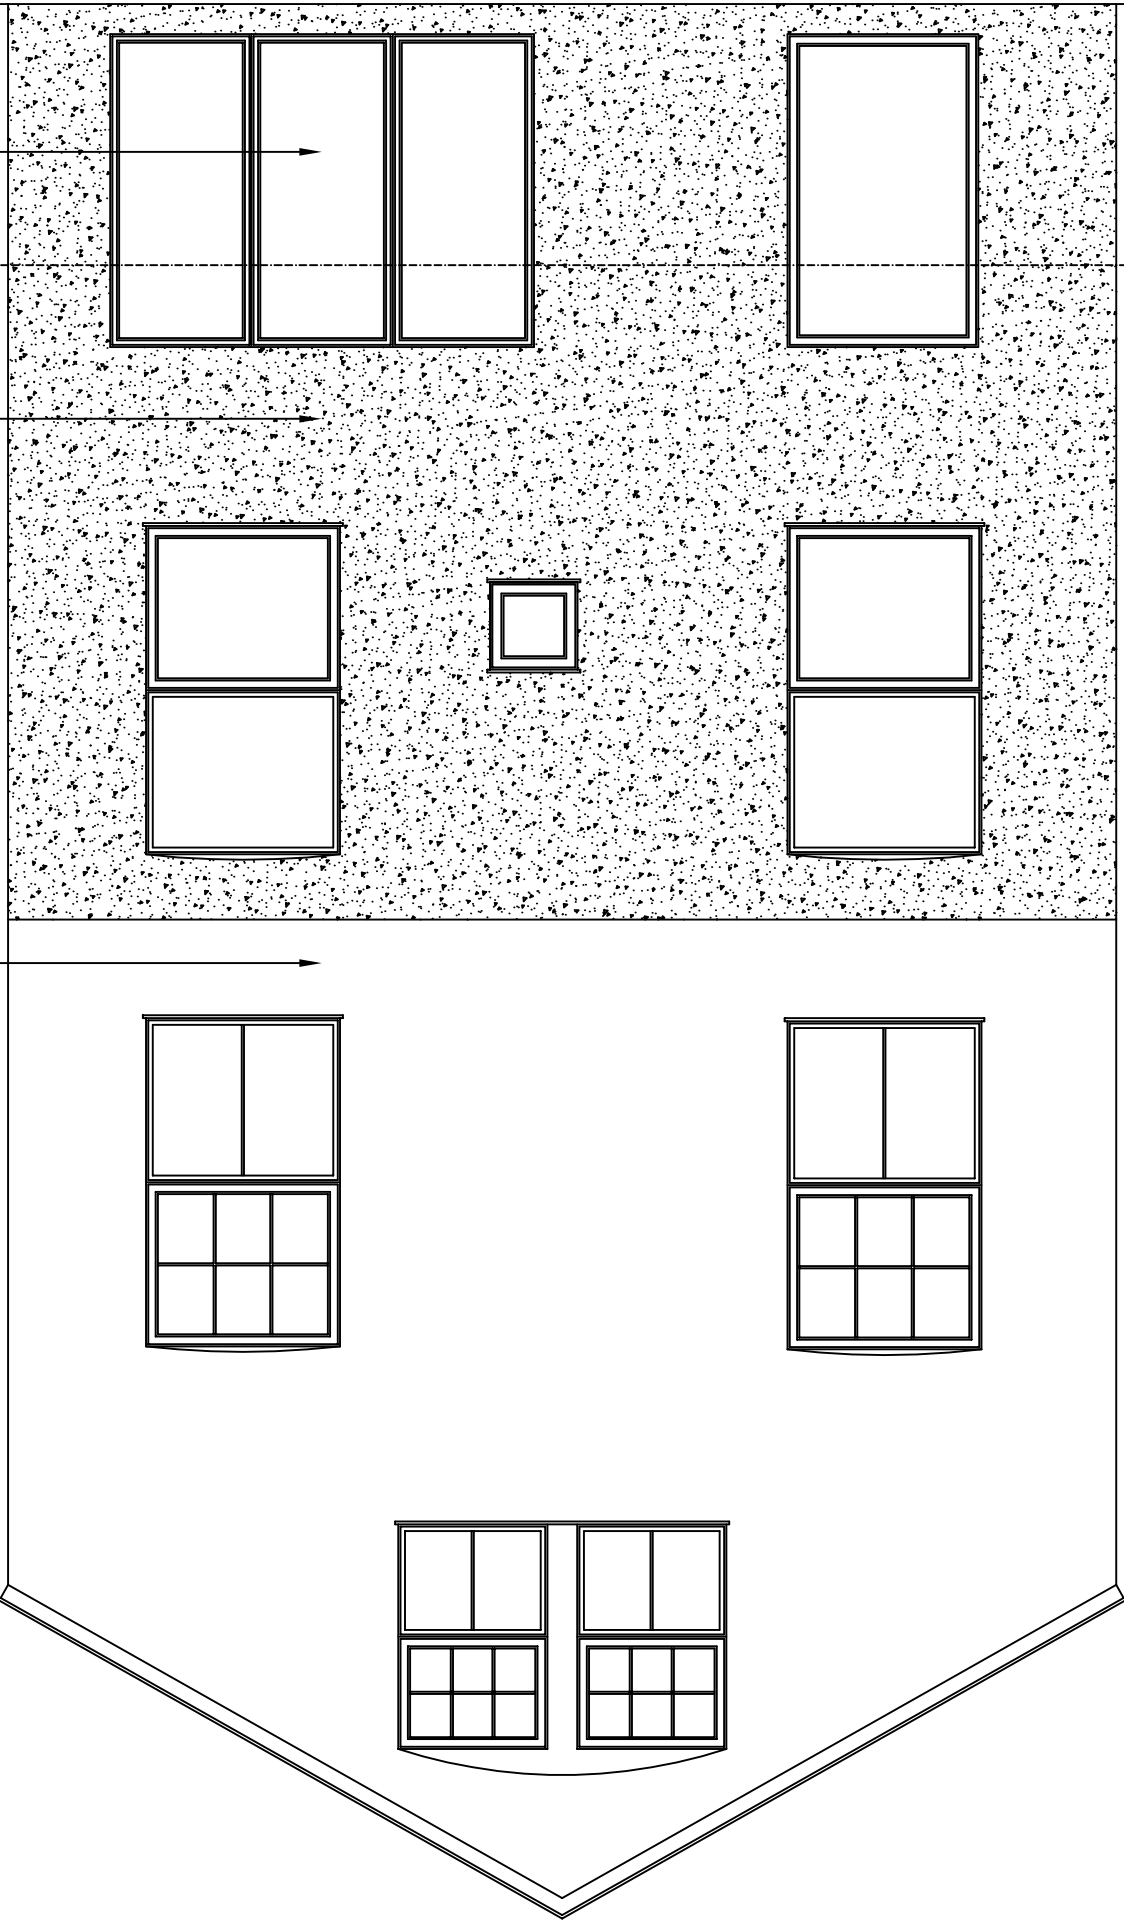

EXISTING METAL
FINISHED SINGLE
GLAZING


EXISTING HEIGHT OF
GARDEN

EXISTING WHITE
PAINTED WALL

EXISTING FAIR FACED
BLOCKWORK

Elevation 1:50

Ground, First, Second & Third

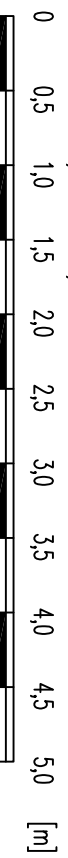

73 colin park road
London
NW9 6Hy
T: +44 (0) 7787 564 339
J.khatri@btinternet.com

Client: **MR. J. KENNEDY**

Project Title: **4 COMPAYNE GARDENS
LONDON NW6 3DH**

Building / Floor: **GROUND, FIRST, SECOND & THIRD**

Drawing Status: **FULL PLANS - PLANNING APPROVAL**

Job Number: **007_0004** Date drawn: 03/12/2014
Drawn by: JK Reviewed by: JK

Drawing Title: **EXISTING REAR ELEVATION**

Drawing Number: **0007_0004_1003**
Revision: _____ Scale: **A3 @ 1:50**